

Key:

- ① Existing Brick
- ② Existing Concrete
- ③ Existing Glass wall
- ④ Existing Slate
- ⑤ Existing Ventilation louver
- ⑥ New natural anodized aluminum canopy
- ⑦ Existing Opaque panel
- ⑧ Proposed natural anodized aluminum entrance door
- ⑨ Painted Steel rods 15 mm Ø

A	AP	16.05.13	Issue for Planning
Rev	Drm	Date	Description

**PASCALL  
+WATSON**

5 Carlson Court 116 Putney Bridge Road London SW15 2NQ  
+44 (0)20 8874 1311 [www.pascalls.co.uk](http://www.pascalls.co.uk)

ORCHARD


Client

Project Name  
23 PRINCE ALBERT ROAD

Title  
**PROPOSED EAST  
ELEVATION**

Discipline <b>Architecture</b>		Project Phase <b>STAGE D</b>	
Drawing Originator <b>Pascall+Watson architects</b>		Originator's Job No. <b>4731</b>	
Checked By	Checked Date 07.03.13	Drawn By	Drawn Date 07.03.13
Approved By	Approval Date -	Scale 1:50@A1	
Building Grid Reference			

Client	Originator	Project Ref.	Discipline	Drawing No.	Revision
ORCH	P+W	4731	A	PL015	A

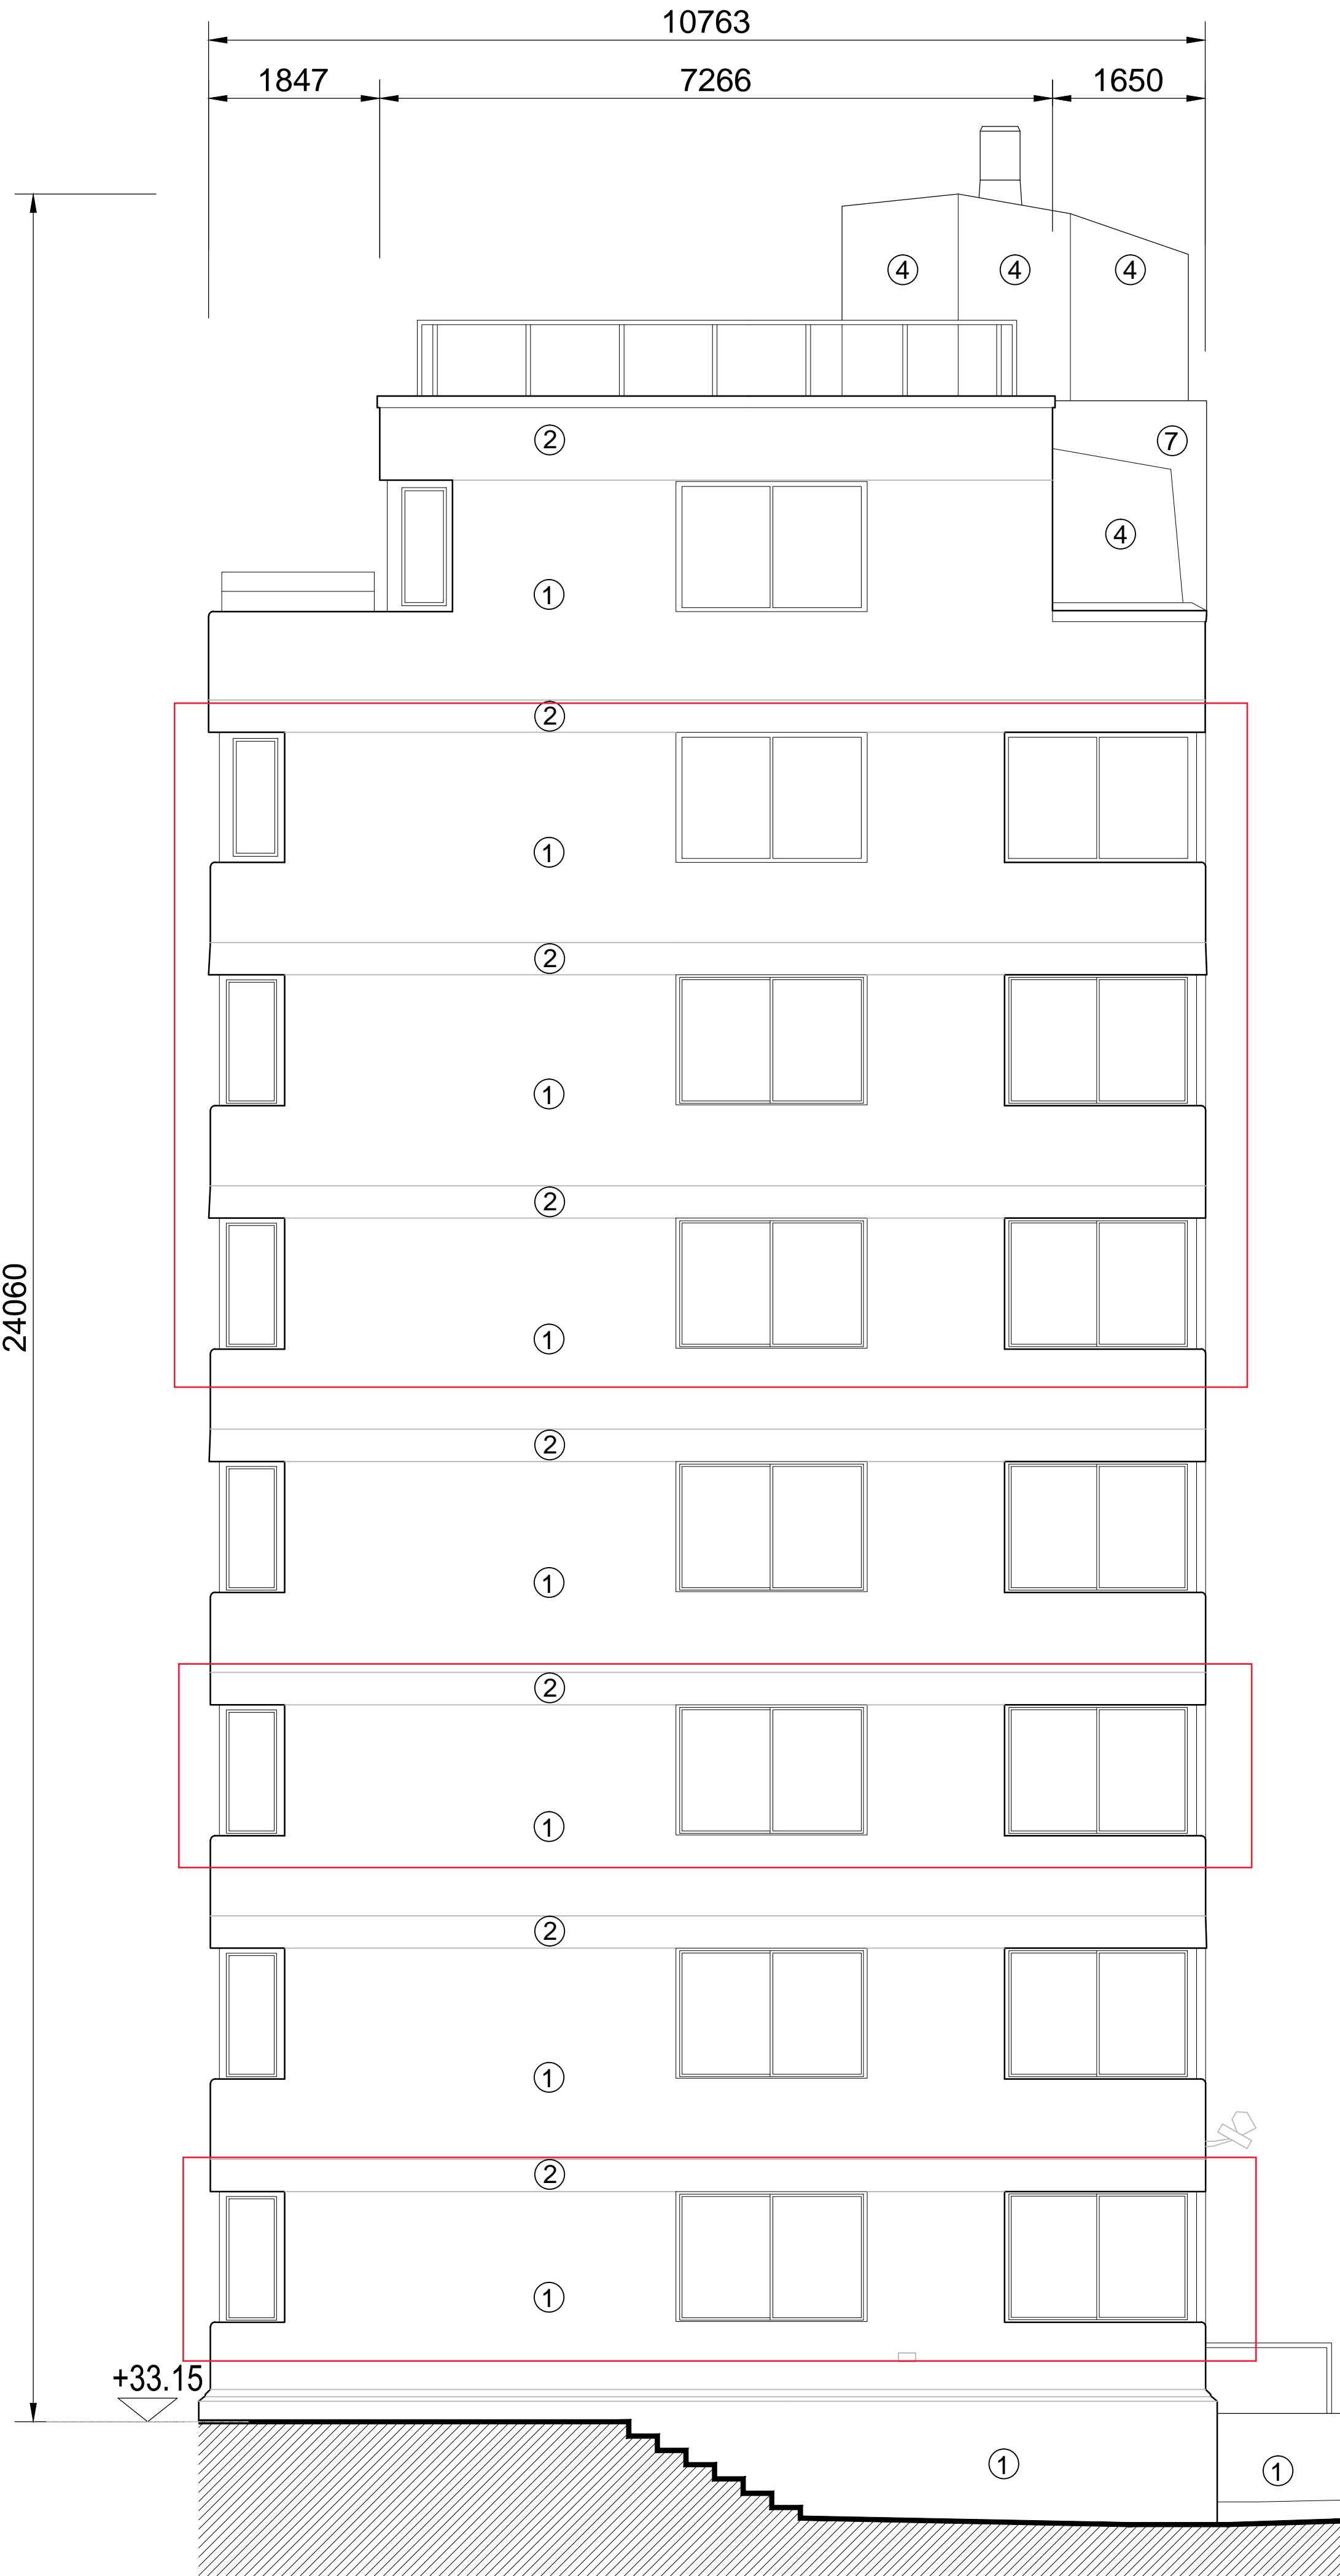

1 EAST ELEVATION  
1:50