



Note:  
The general contractor is responsible for the verification of all dimensions on site and the architect is to be informed of any discrepancy.  
Do not scale from this drawing. Use figured dimensions only.  
Any reproduction of Ordnance Survey map work illustrated on this drawing is covered by licence (No. SR151580) issued by the Director General, Ordnance Survey and allows PASCALL+WATSON LIMITED ("The Licensee") to copy Ordnance Survey material for their business use.  
The signed control copy of this drawing is held at the offices of PASCALL+WATSON LIMITED.

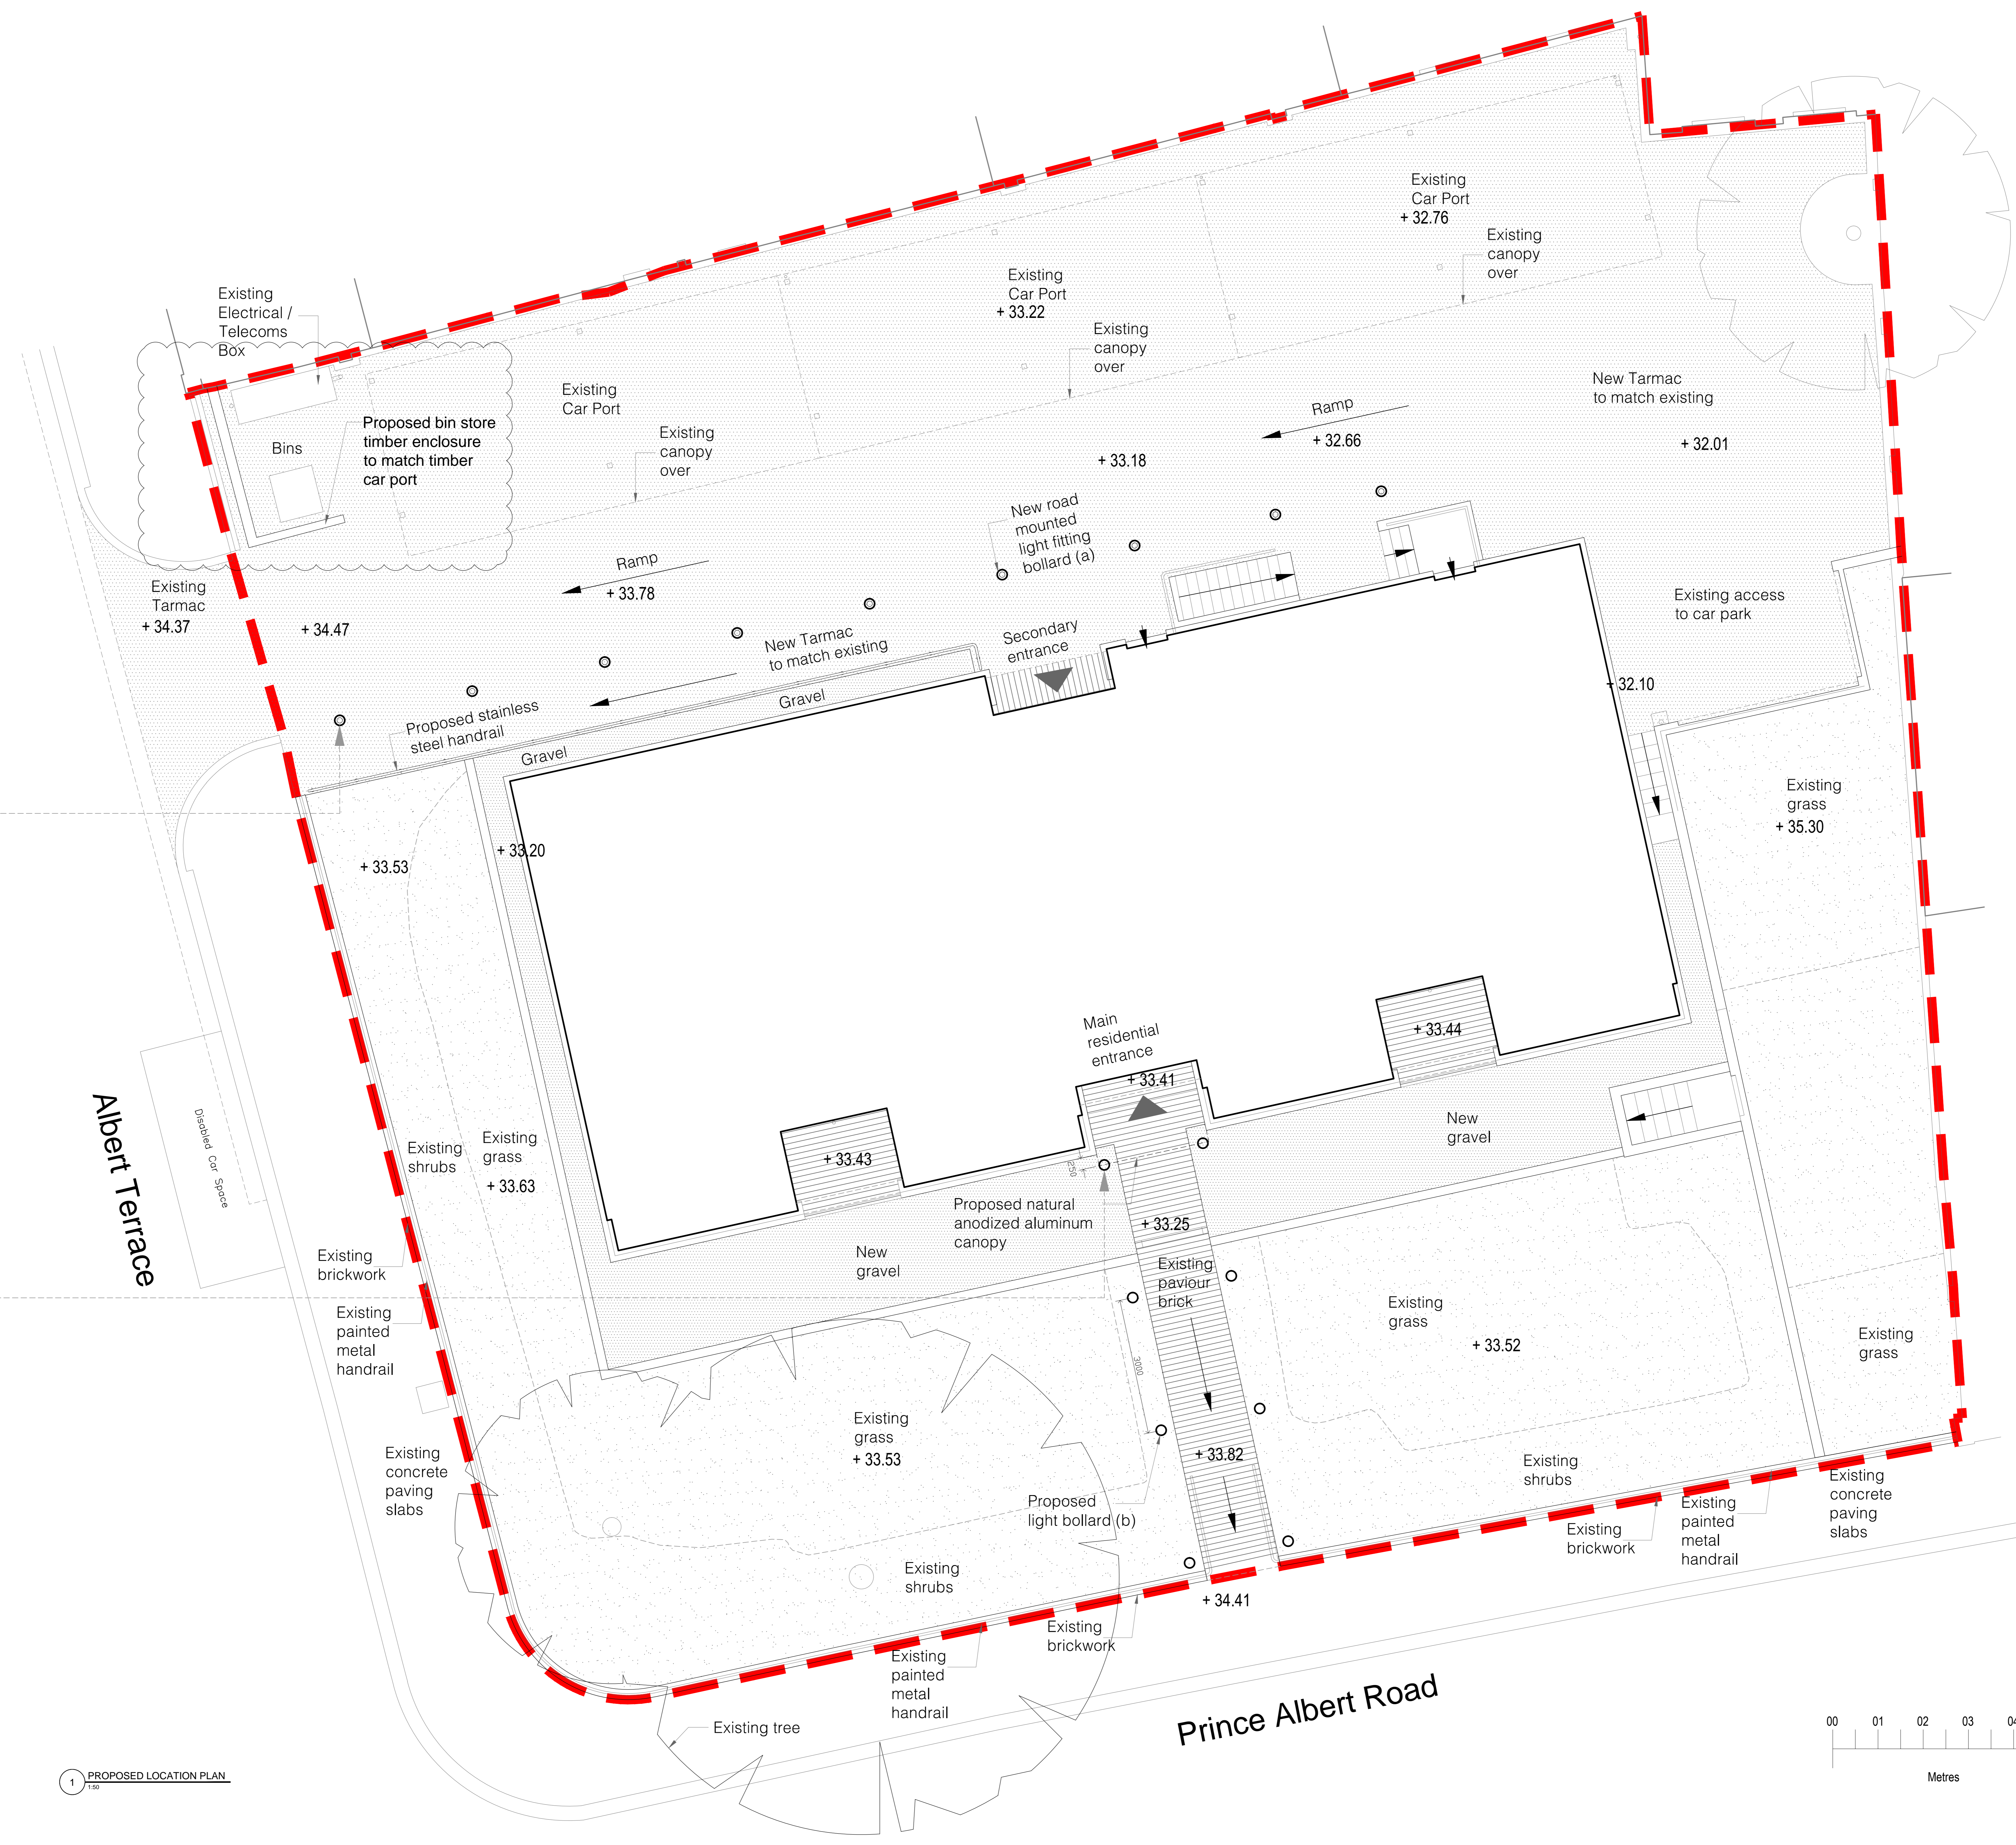

a Proposed road mounted light fitting

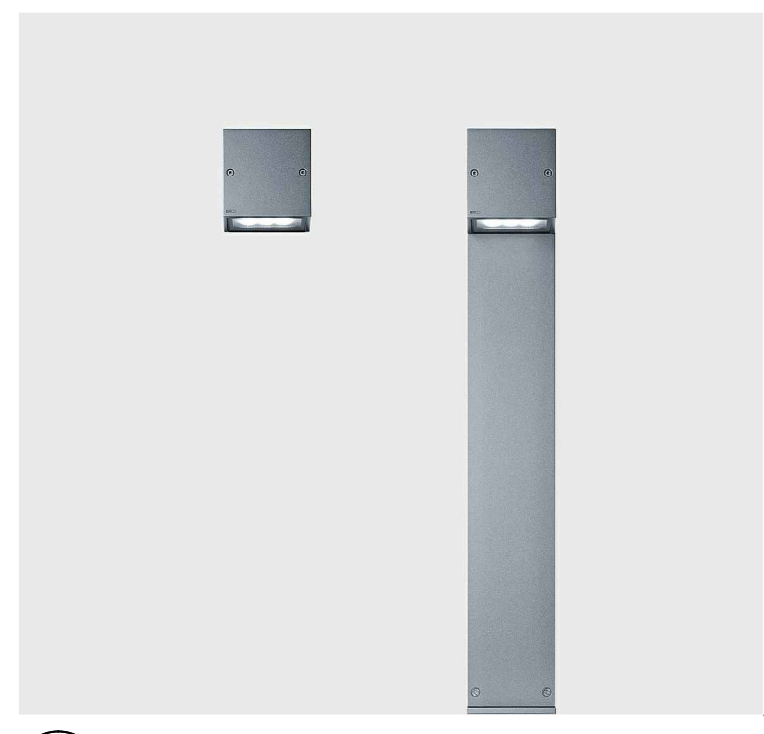

b Proposed light bollard

1 PROPOSED LOCATION PLAN

Rev	Dim	Date	Description
D	CLA	09.10.13	Issue for Planning
C	CLA	30.09.13	Issue for Planning
B	CLA	11.09.13	Issue for Information
A	AP	16.05.13	Issue for Planning
-	CLA	15.03.13	Preliminary issue

**ORCHARD**

**PASCALL + WATSON**

5 Carlson Court 116 Putney Bridge Road London SW15 2ND  
+44 (0)20 8274 1311 www.pascall-watson.co.uk

Client  
23 PRINCE ALBERT ROAD

PROPOSED SITE PLAN

Discipline		Project Phase	
Architecture	Pascal+Watson architects	STAGE D	Originator's Job No. 4731
Checked By	07.03.13	Drawn By	07.03.13
Approved By	-	Scale	1:50 @ A0

Client	Originator	Project Ref	Discipline	Drawing No.	Revision
ORCH	P+W	4731	A	PL0012	C

