

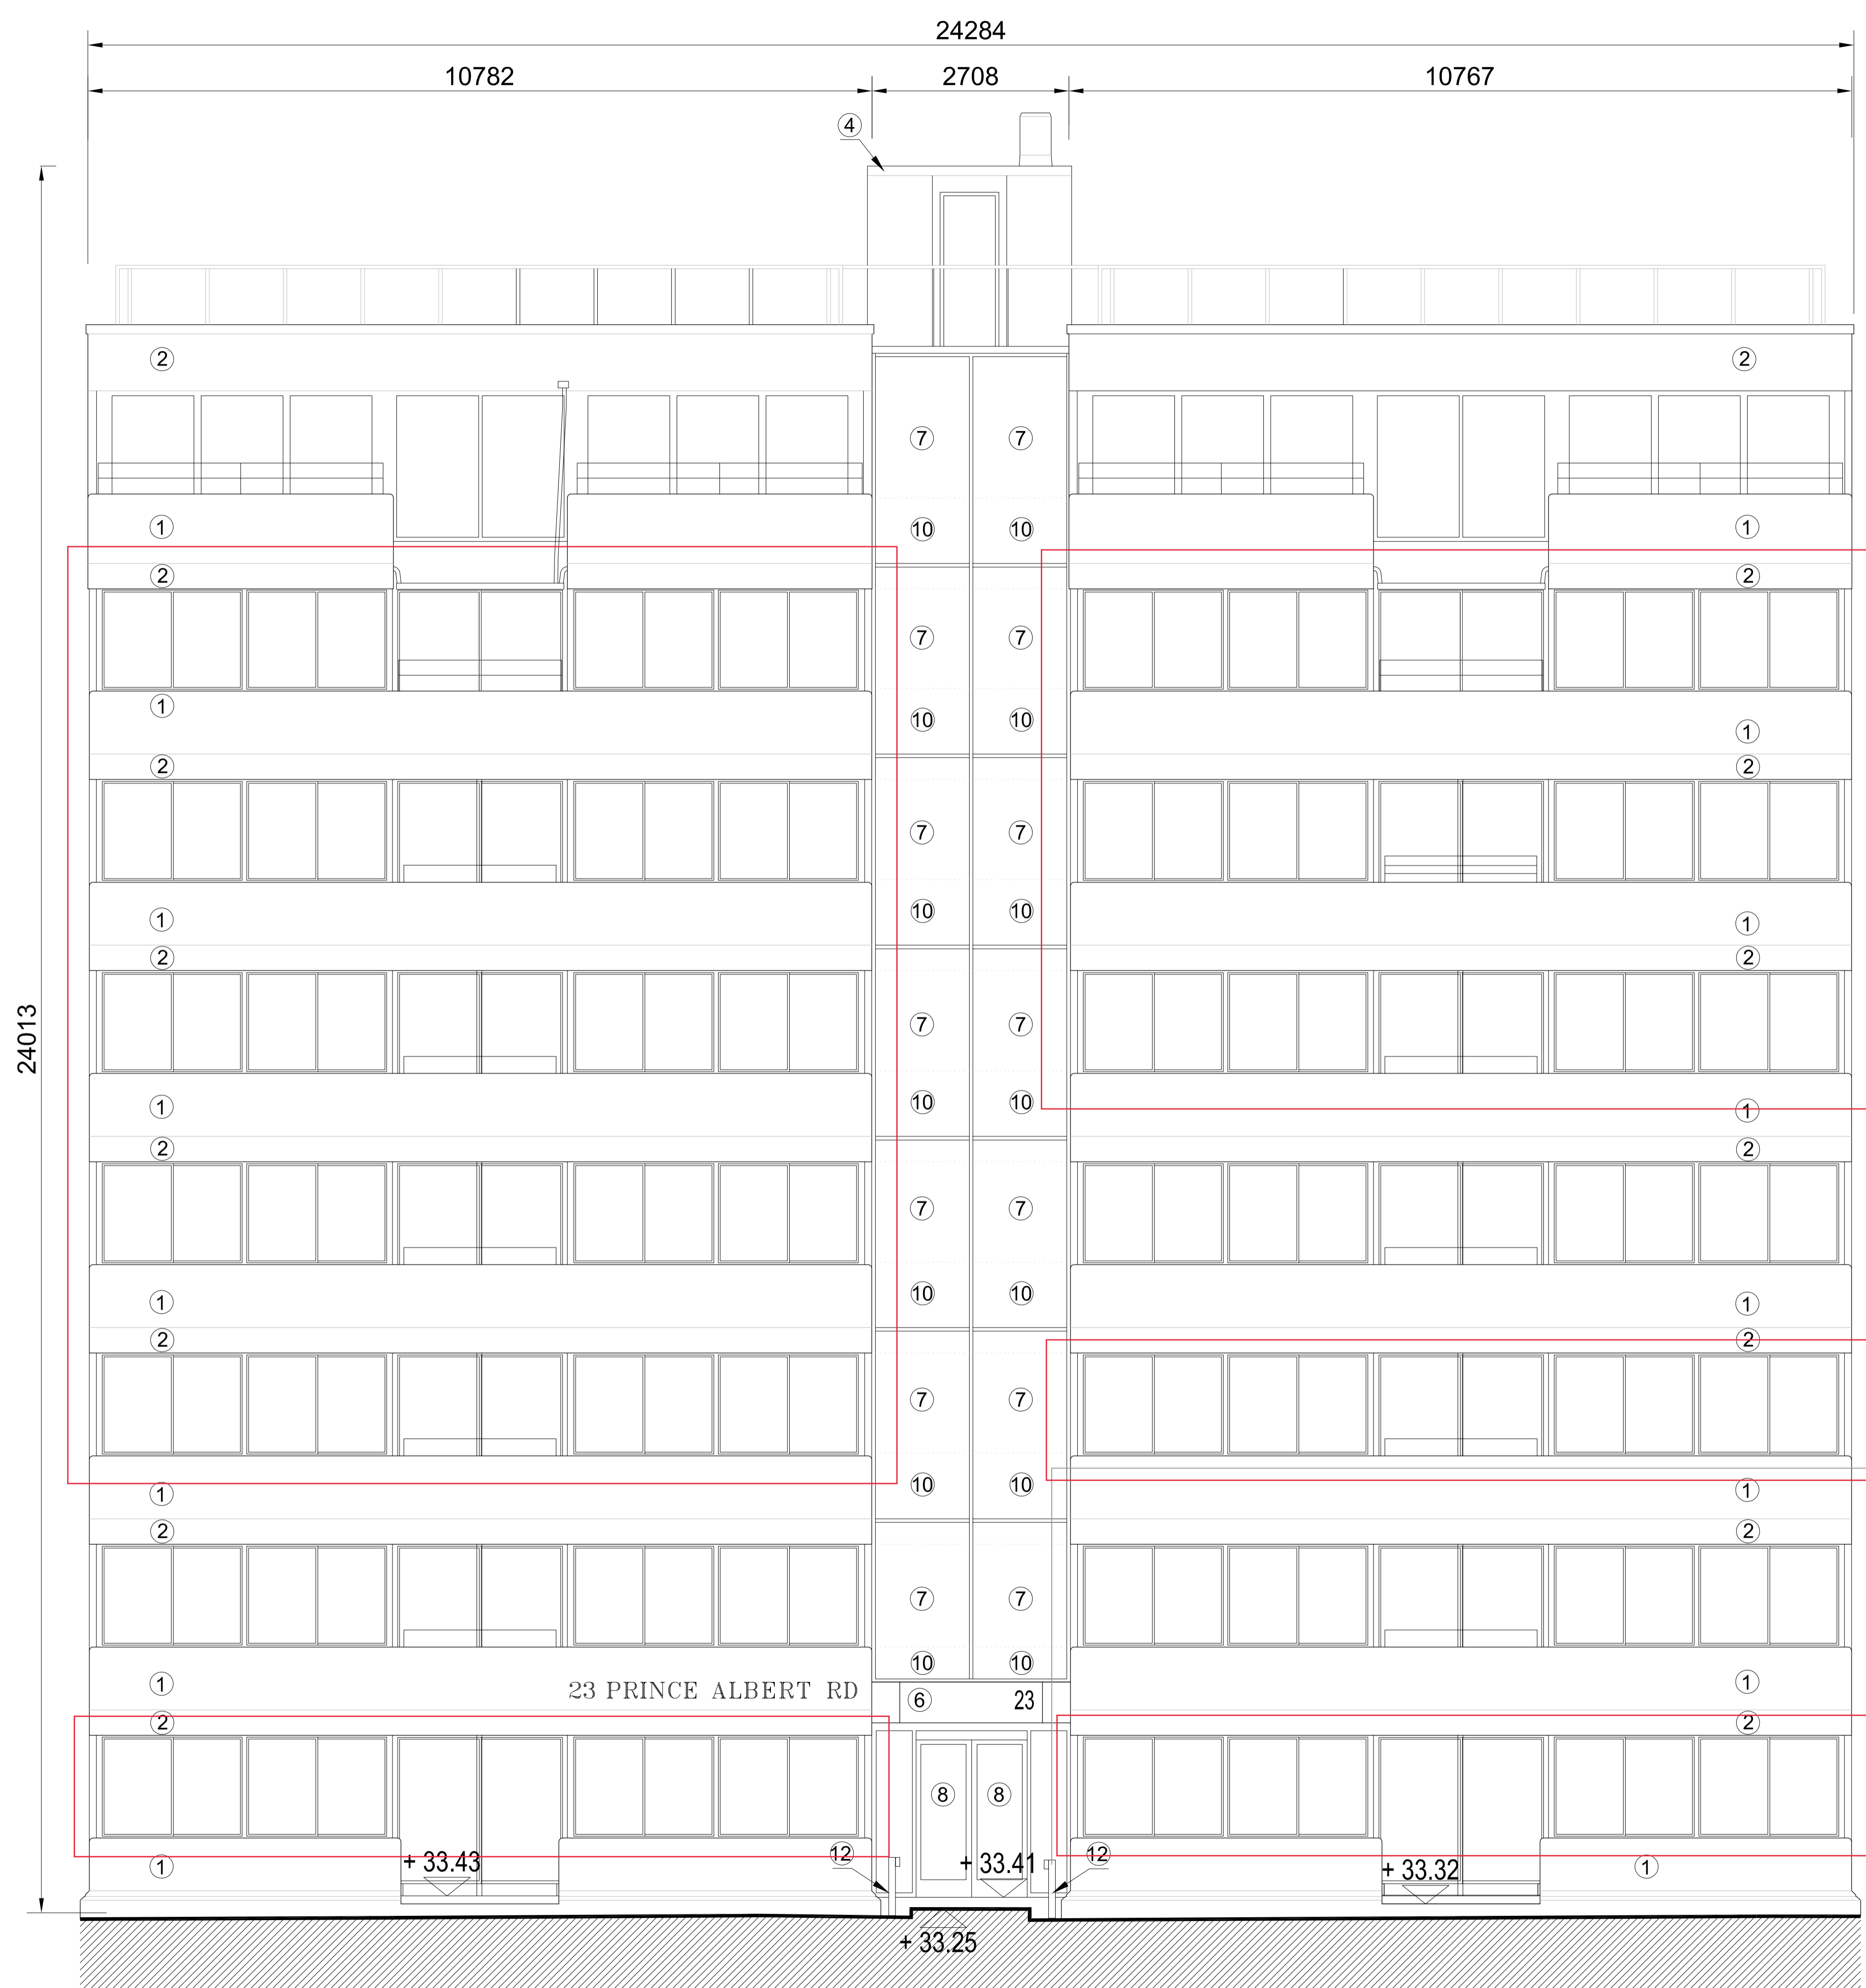


Note:
The general contractor is responsible for the verification of all dimensions on site and the architect is to be informed of any discrepancy.
Do not scale from this drawing. Use figured dimensions only.
Any reproduction of Ordnance Survey map work illustrated on this drawing is covered by licence (No. SR151580) issued by the Director General, Ordnance Survey and allows Pascal+Watson Limited ("The Licensee") to copy Ordnance Survey material for their business use.
The signed control copy of this drawing is held at the offices of Pascal+Watson Limited.

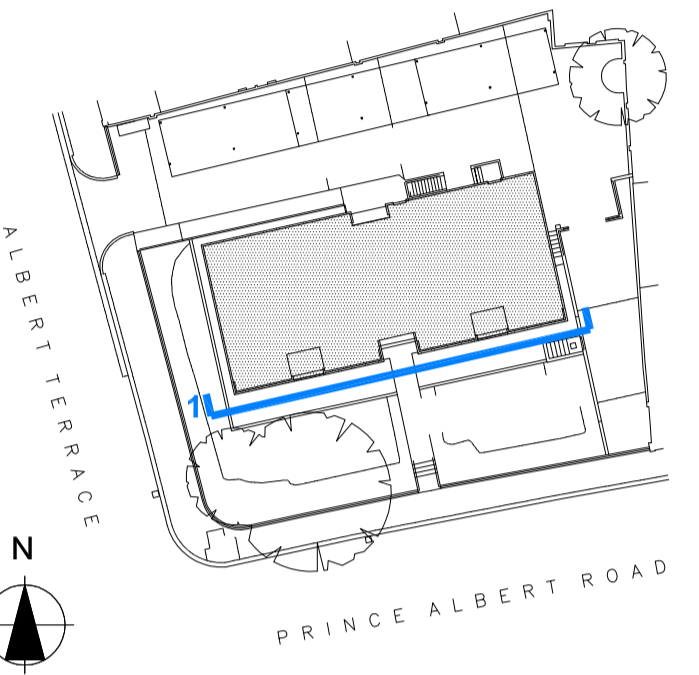

- Key:
- ① Existing Brick
 - ② Existing Concrete
 - ③ Existing Glass wall
 - ④ Existing Slate
 - ⑤ Proposed Opaque Panel (Opening Light)
 - ⑥ New natural anodized aluminum canopy
 - ⑦ Proposed Glazing
 - ⑧ Proposed natural anodized aluminum entrance door
 - ⑨ Painted Steel rods 15 mm Ø
 - ⑩ Etched manifestation
 - ⑪ Proposed road mounted light fitting (a)
 - ⑫ Proposed light bollard (b)

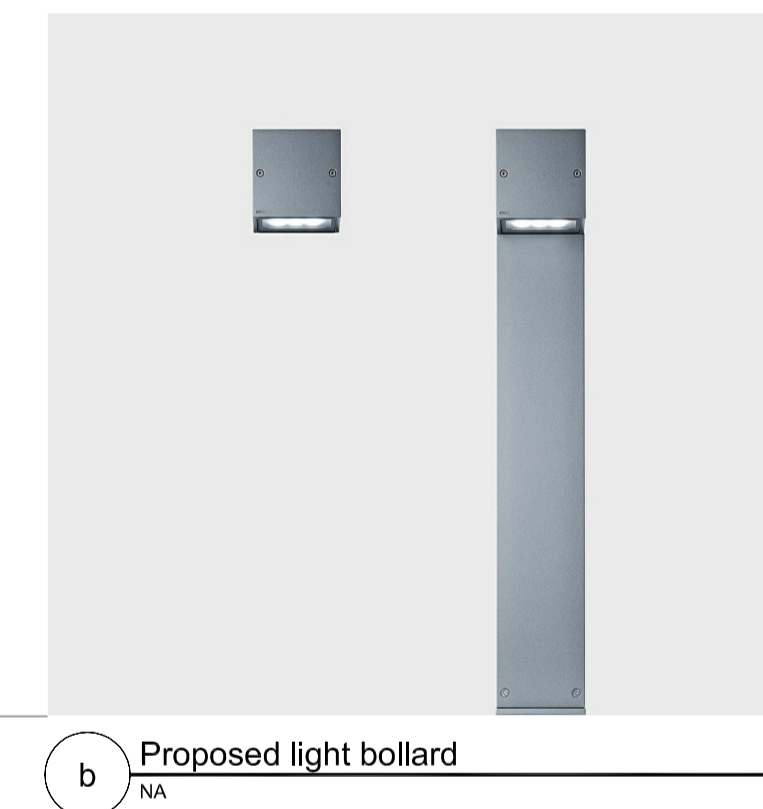

B	CLA	24.06.13	Amended-Issue for Planning
A	AP	16.05.13	Issue for Planning
Rev	Dm	Date	Description

PASCALL +WATSON
5 Carlson Court, 116 Putney Bridge Road London SW15 2NQ
+44 (0)20 8874 1311 www.pascalls.co.uk



Client
Project Name
23 PRINCE ALBERT ROAD

Title
PROPOSED SOUTH ELEVATION

Discipline Architecture	Project Phase STAGE D
Drawing Originator Pascal+Watson architects	Originator's Job No. 4731
Checked By 07.03.13	Drawn By 07.03.13
Approved By	Scale 1:50@A1
Building Grid Reference	

Client	Originator	Project Ref.	Discipline	Drawing No.	Revision
ORCH	P+W	4731	A	PL014	B

1 SOUTH ELEVATION
1/50