

NOTE:

Architectural Information - the level of detail shown on the drawings is relative to the submission of a PLANNING APPLICATION.
 The drawings should therefore not be used for any other purpose without both the prior agreement of the architect, and subsequent checking / development by others.
 Dimensions and setting out - should be checked on site; see above
 Structure & Construction - these drawings, unless expressly noted otherwise, have not been fully coordinated with a Structural Engineer's input and show indicative construction build-up only
 Building Control - the client / the contractor will liaise directly with Local Authority to ensure the project is completed in accordance with the Building Regulations
 Planning - the client / the contractor will ensure that the project is completed in accordance with the approved planning drawings and take responsibility for the discharge of any planning conditions
 Party Walls & Rights to Light - the client / the contractor ensure that any notices and consents required are obtained before work commences
 Archaeological & Ecological - the client / the contractor will ensure that any notices and consents required are obtained before work commences

NOTE:
 Glazing Allowances will need to be negotiated with Building Control as per Approved Document L1B Conservation of Fuel and Power

REFERENCE KEY

■ EXISTING

▨ PROPOSED

Gross Internal Areas	
Name	Area
Existing	
Basement	60 m ²
Ground Floor	82 m ²
First Floor	47 m ²
Second Floor	45 m ²
Third Floor	46 m ²
	280 m ²
Proposed	
Basement	60 m ²
Ground Floor	84 m ²
First Floor	54 m ²
Second Floor	45 m ²
Third Floor	46 m ²
	288 m ²



Revisions		
No.	Description	Date
A	Reduced dormer windows, traditional glazing to rear extension, reduced top floor height. Revised annotations. Shadows limited	16/12/2015
B	Revised scheme for new planning application	17/02/2017
C	Amended annotations	20/02/2017

PROPOSED

Notes: Do not scale from the drawing. All dimensions to be checked on site by the contractor and to be his responsibility.
 HÛT Architecture
 3rd Floor
 35-39 Old Street
 London EC1V 9HX
 T 020 7399 8680
 E info@hutarchitecture.com



Job: H359_Coptic Street
 Job No: H359
 Drawing: Proposed Basement

Scale: 1:50 @ A1, 1:100 @ A3
 Drawing No: 009
 Revision: C



NOTE:
 Architectural Information - the level of detail shown on the drawings is relative to the submission of a PLANNING APPLICATION. The drawings should therefore not be used for any other purpose without both the prior agreement of the architect, and subsequent checking / development by others. Dimensions and setting out - should be checked on site; see above.

Structure & Construction - these drawings, unless expressly noted otherwise, have not been fully coordinated with a Structural Engineer's input and show indicative construction build-up only.

Building Control - the client / the contractor will liaise directly with Local Authority to ensure the project is completed in accordance with the Building Regulations.



Planning - the client / the contractor will ensure that the project is completed in accordance with the approved planning drawings and take responsibility for the discharge of any planning conditions.

Party Walls & Rights to Light - the client / the contractor ensure that any notices and consents required are obtained before work commences.

Archaeological & Ecological - the client / the contractor will ensure that any notices and consents required are obtained before work commences.

NOTE:
 Glazing Allowances will need to be negotiated with Building Control as per Approved Document L1B Conservation of Fuel and Power.

REFERENCE KEY

-  EXISTING
-  PROPOSED

Gross Internal Areas	
Name	Area
Existing	
Basement	60 m ²
Ground Floor	82 m ²
First Floor	47 m ²
Second Floor	45 m ²
Third Floor	46 m ²
	280 m ²
Proposed	
Basement	60 m ²
Ground Floor	84 m ²
First Floor	54 m ²
Second Floor	45 m ²
Third Floor	46 m ²
	288 m ²



Revisions		
No.	Description	Date
A	Reduced dormer windows, traditional glazing to rear extension, reduced top floor height. Revised annotations. Shadows limited.	16/12/2015
B	Revised scheme for new planning application.	17/02/2017
C	Amended annotations.	20/02/2017



PROPOSED


Note: Do not scale from this drawing. All dimensions to be checked on site by the contractor and to be his responsibility.

HÛT Architecture
 3rd Floor
 35-39 Old Street
 London EC1V 9JX
 T 020 7399 8680
 E info@hutarchitecture.com

HÛT

Job: H359_Coptic Street
 Job No: H359
 Drawing: Proposed Ground Floor
 Plan
 Scale: 1:50 @ A1, 1:100 @ A3
 Drawing No: 010
 Revision: C

 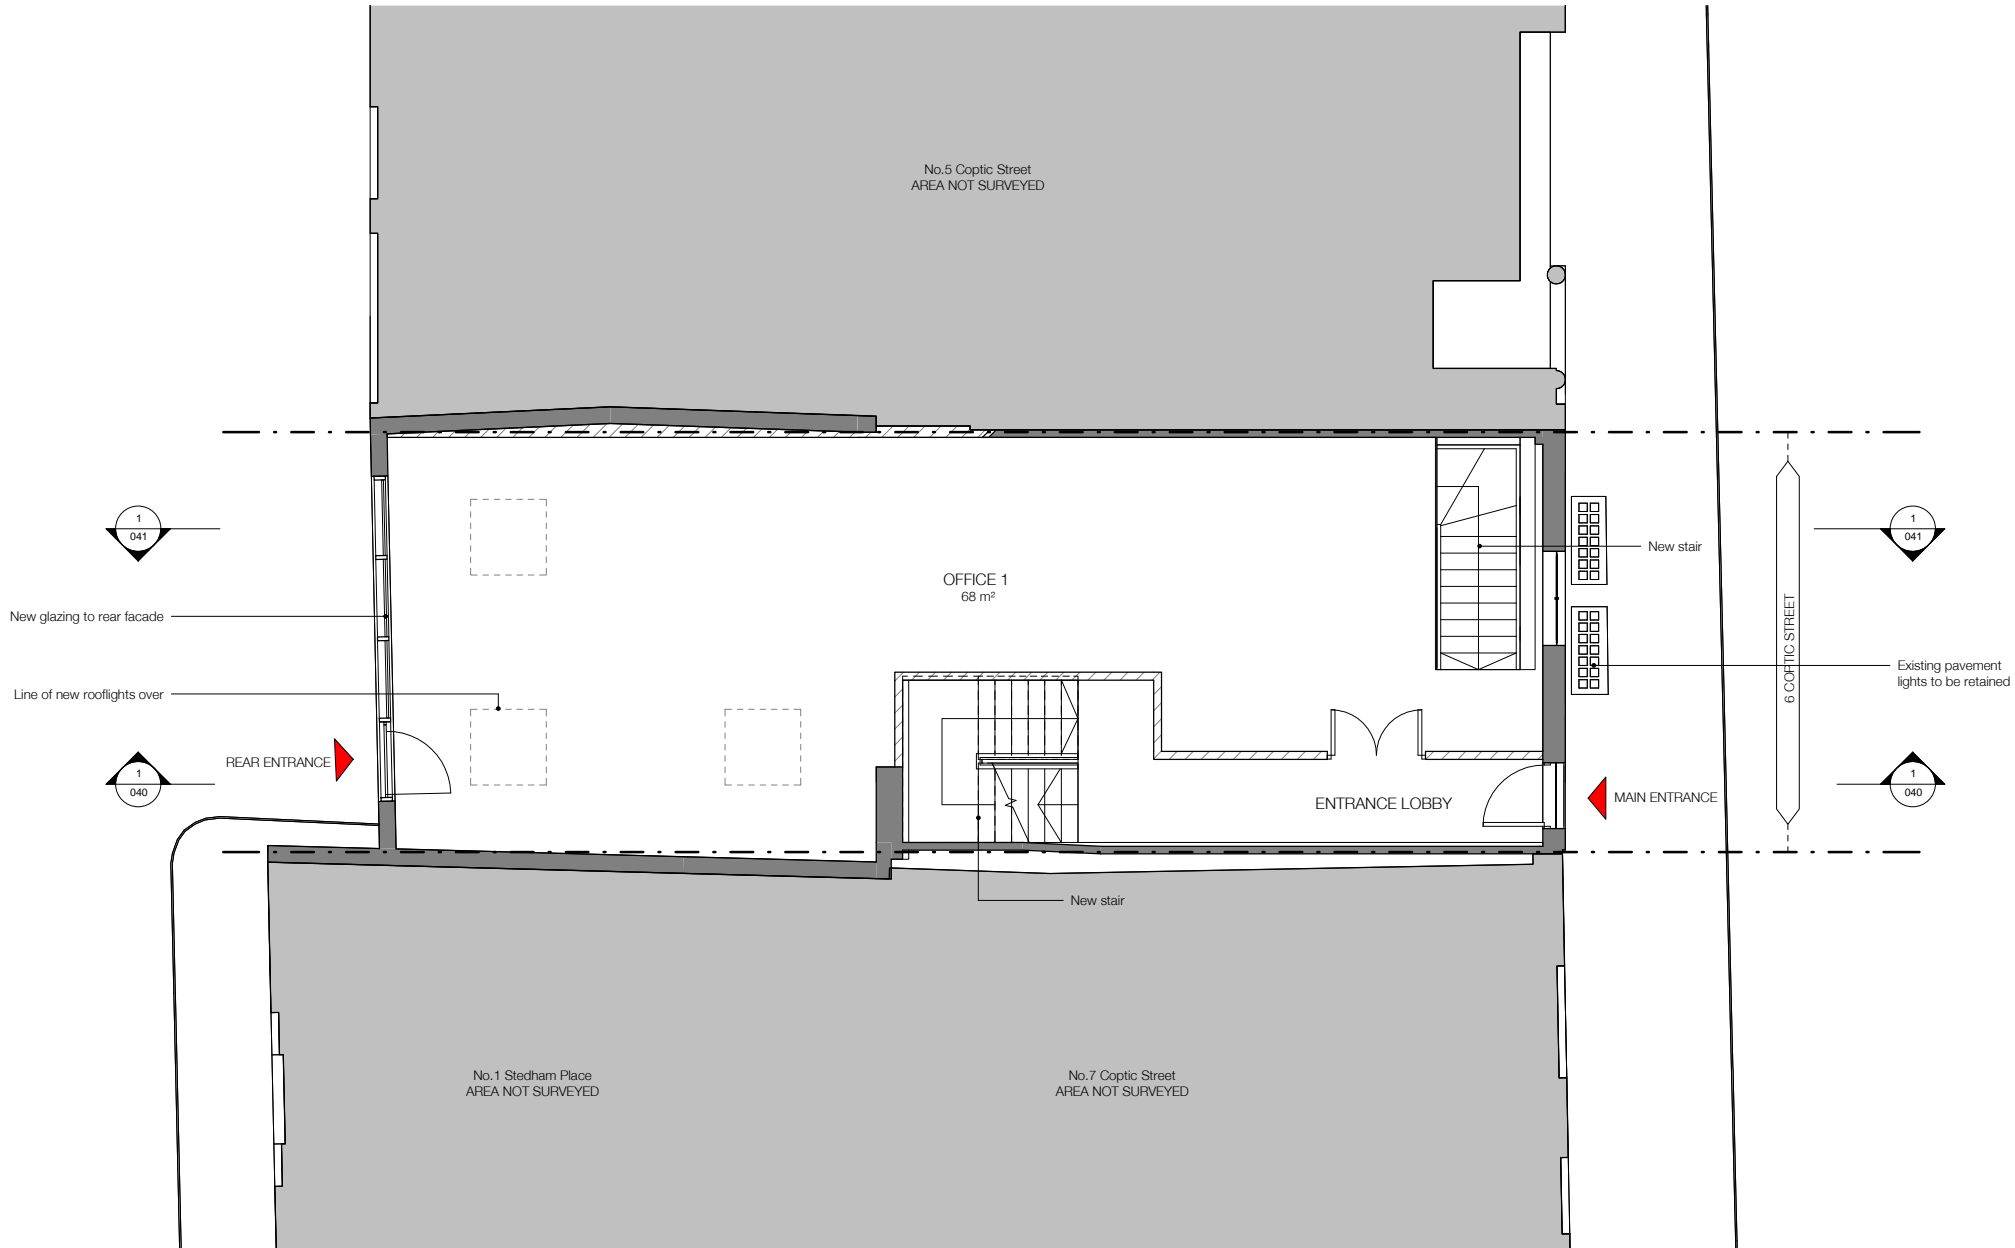

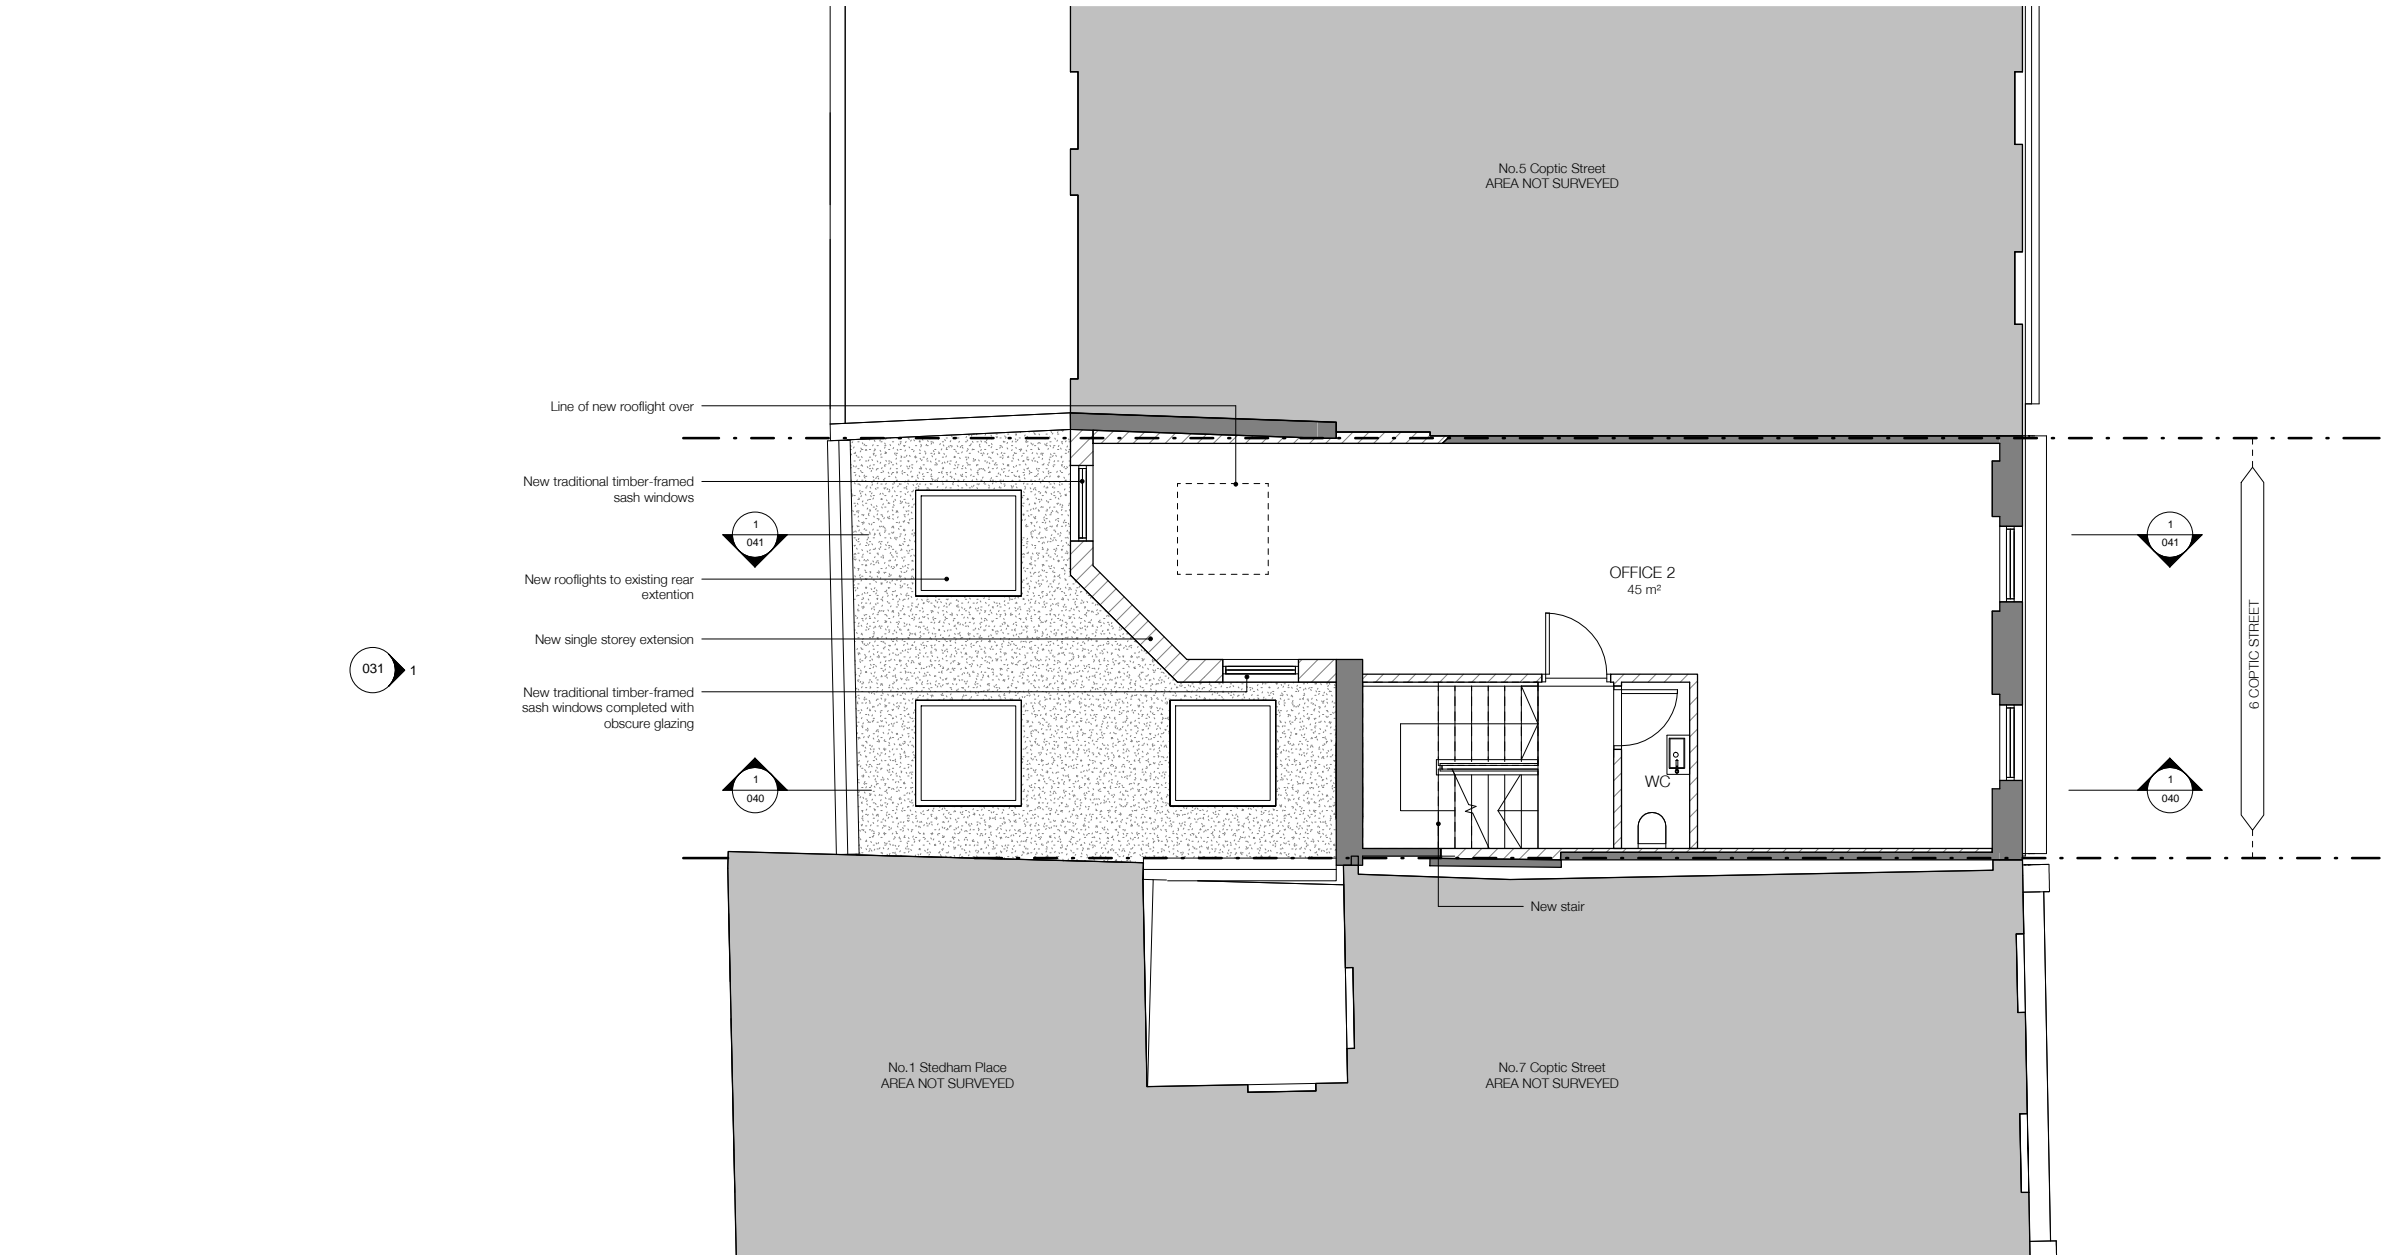


NOTE:
 Architectural Information - the level of detail shown on the drawings is relative to the submission of a PLANNING APPLICATION.
 The drawings should therefore not be used for any other purpose without both the prior agreement of the architect, and subsequent checking / development by others.
 Dimensions and setting out - should be checked on site; see above.
 Structure & Construction - these drawings, unless expressly noted otherwise, have not been fully coordinated with a Structural Engineer's input and show indicative construction build-up only.
 Building Control - the client / the contractor will liaise directly with Local Authority to ensure the project is completed in accordance with the Building Regulations.
 Planning - the client / the contractor will ensure that the project is completed in accordance with the approved planning drawings and take responsibility for the discharge of any planning conditions.
 Party Walls & Rights to Light - the client / the contractor ensure that any notices and consents required are obtained before work commences.
 Archaeological & Ecological - the client / the contractor will ensure that any notices and consents required are obtained before work commences.

NOTE:
 Glazing Allowances will need to be negotiated with Building Control as per Approved Document L1B Conservation of Fuel and Power.

REFERENCE KEY

	EXISTING
	PROPOSED

Gross Internal Areas	
Name	Area
Existing	
Basement	60 m ²
Ground Floor	82 m ²
First Floor	47 m ²
Second Floor	45 m ²
Third Floor	46 m ²
	280 m ²
Proposed	
Basement	60 m ²
Ground Floor	84 m ²
First Floor	54 m ²
Second Floor	45 m ²
Third Floor	46 m ²
	288 m ²

 

Revisions		
No.	Description	Date
A	Reduced dormer windows, traditional glazing to rear extension, reduced top floor height. Revised annotations. Shadows limited.	16/12/2015
B	Revised scheme for new planning application.	17/02/2017
C	Amended annotations.	20/02/2017

PROPOSED


Note: Do not scale from this drawing. All dimensions to be checked on site by the contractor and to be his responsibility.


HÛT Architecture
 3rd Floor
 35-39 Old Street
 London EC1V 9JX
 T 020 7399 8680
 E info@hutarchitecture.com

HÛT

Job: H359_Coptic Street
 Job No: H359
 Drawing: Proposed First Floor Plan

Scale: 1:50 @ A1, 1:100 @ A3
 Drawing No: 011
 Revision: C

 

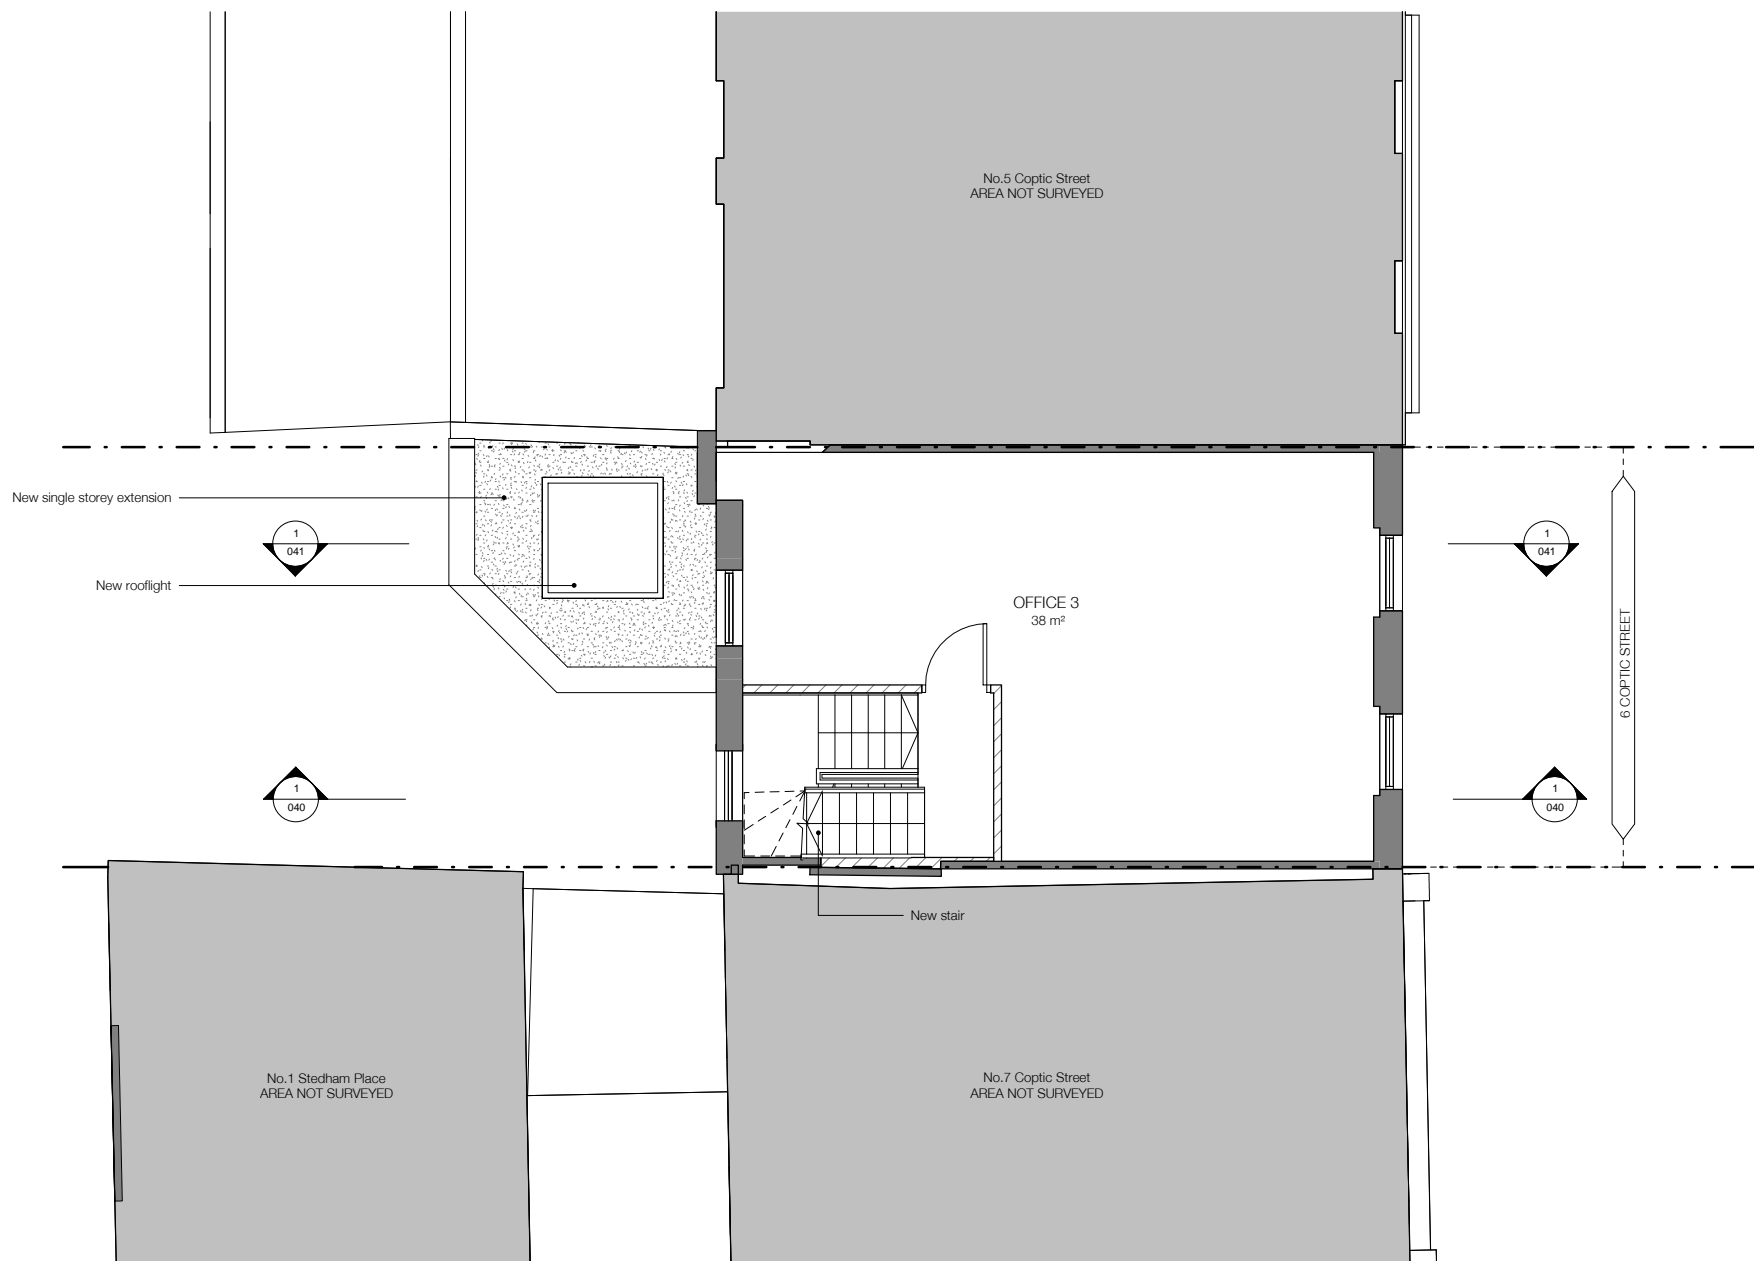

NOTE:

Architectural Information - the level of detail shown on the drawings is relative to the submission of a PLANNING APPLICATION. The drawings should therefore not be used for any other purpose without both the prior agreement of the architect, and subsequent checking / development by others. Dimensions and setting out - should be checked on site; see above.

Structure & Construction - these drawings, unless expressly noted otherwise, have not been fully coordinated with a Structural Engineer's input and show indicative construction build-up only.

Building Control - the client / the contractor will liaise directly with Local Authority to ensure the project is completed in accordance with the Building Regulations.

Planning - the client / the contractor will ensure that the project is completed in accordance with the approved planning drawings and take responsibility for the discharge of any planning conditions.

Party Walls & Rights to Light - the client / the contractor ensure that any notices and consents required are obtained before work commences.

Archaeological & Ecological - the client / the contractor will ensure that any notices and consents required are obtained before work commences.

NOTE:
Glazing Allowances will need to be negotiated with Building Control as per Approved Document L1B Conservation of Fuel and Power

REFERENCE KEY

- EXISTING
- PROPOSED

Gross Internal Areas	
Name	Area
Existing	
Basement	60 m ²
Ground Floor	82 m ²
First Floor	47 m ²
Second Floor	45 m ²
Third Floor	46 m ²
	280 m ²
Proposed	
Basement	60 m ²
Ground Floor	84 m ²
First Floor	54 m ²
Second Floor	45 m ²
Third Floor	46 m ²
	288 m ²



Revisions		
No.	Description	Date
A	Reduced dormer windows, traditional glazing to rear extension, reduced top floor height. Revised annotations. Shadows limited	16/12/2015
B	Revised scheme for new planning application	17/02/2017
C	Amended annotations	20/02/2017

PROPOSED

Note: Do not scale from the drawing. All dimensions to be checked on site by the contractor and to be his responsibility.


HÛT Architecture
3rd Floor
35-39 Old Street
London EC1V 9JX
T 020 7399 8680
E info@hutarchitecture.com

HÛT

Job: H359_Coptic Street
Job No: H359
Drawing: Proposed Second Floor

Scale: 1:50 @ A1, 1:100 @ A3
Drawing No: 012
Revision: C



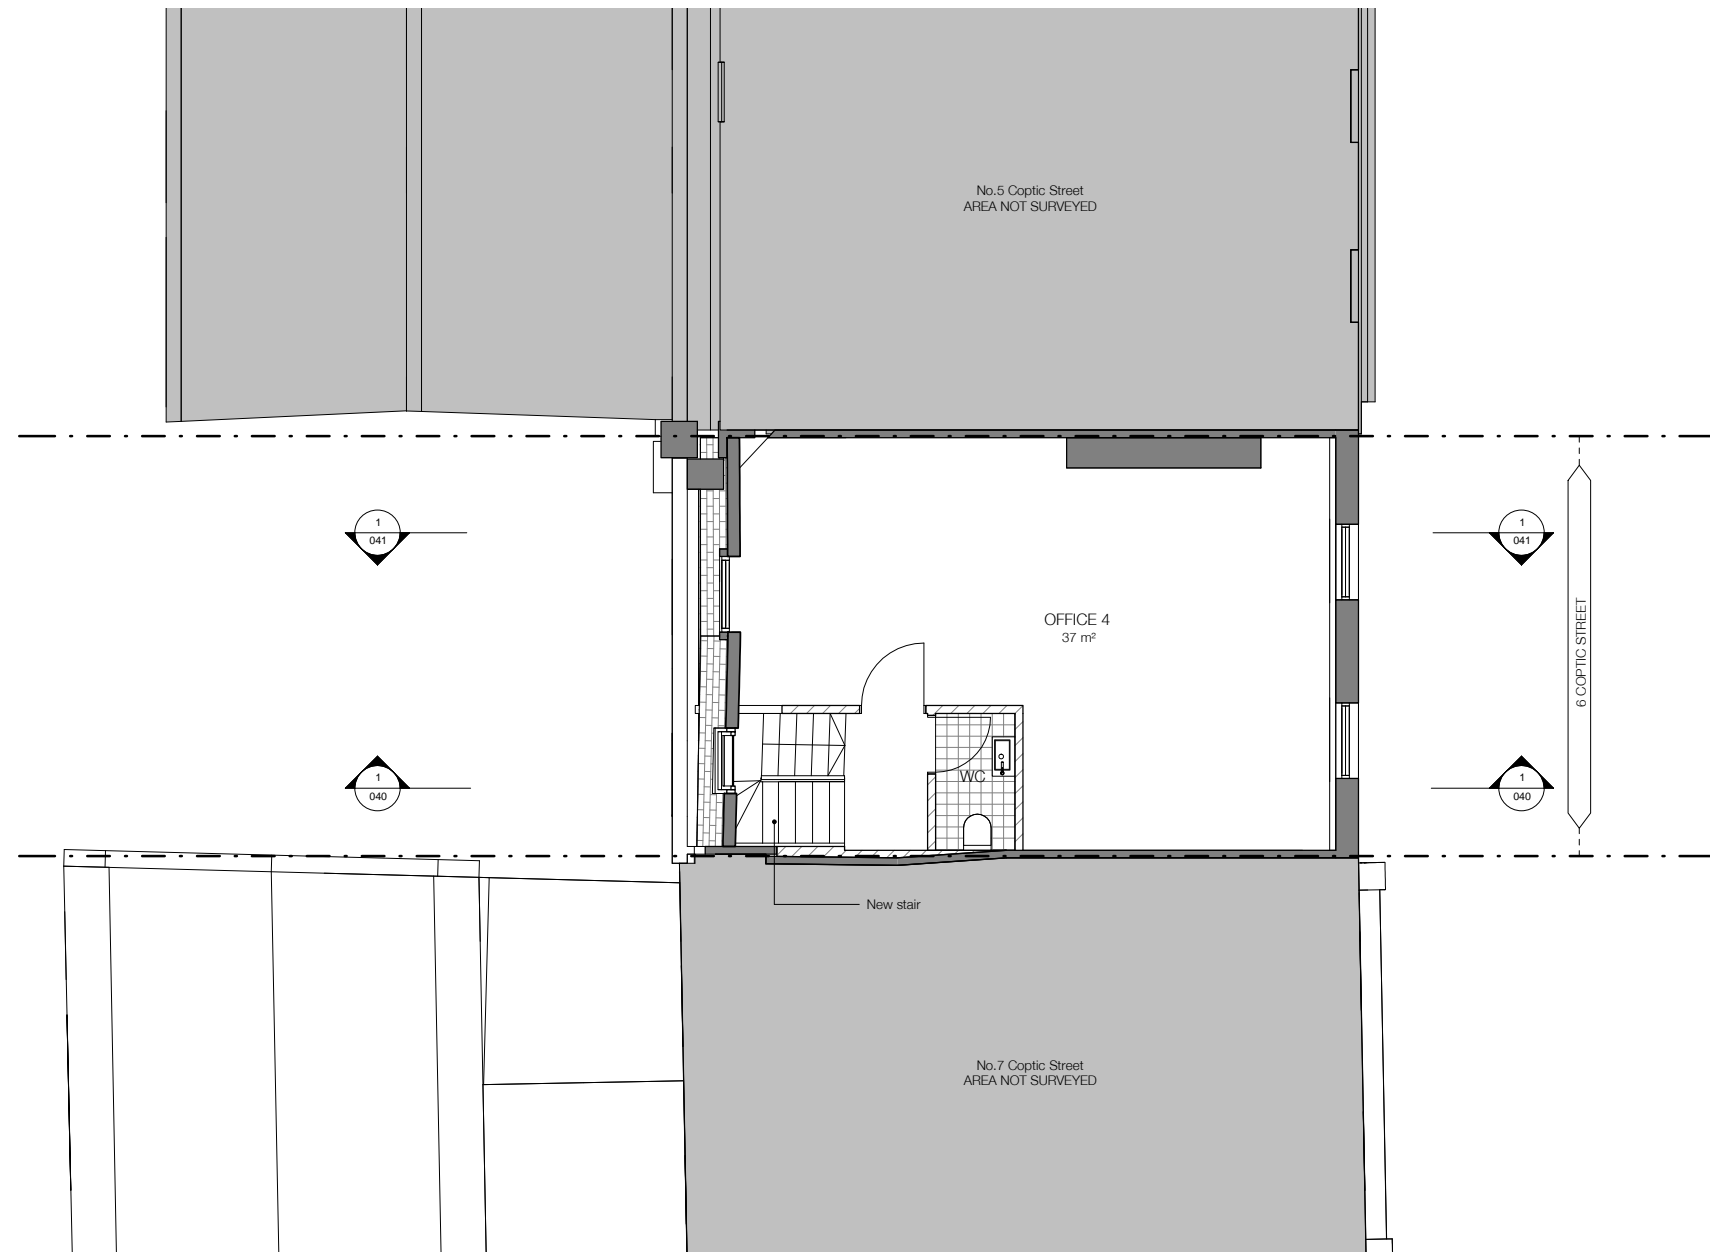

NOTE:

Architectural Information - the level of detail shown on the drawings is relative to the submission of a PLANNING APPLICATION. The drawings should therefore not be used for any other purpose without both the prior agreement of the architect, and subsequent checking / development by others. Dimensions and setting out - should be checked on site; see above.

Structure & Construction - these drawings, unless expressly noted otherwise, have not been fully coordinated with a Structural Engineer's input and show indicative construction build-up only.

Building Control - the client / the contractor will liaise directly with Local Authority to ensure the project is completed in accordance with the Building Regulations.

Planning - the client / the contractor will ensure that the project is completed in accordance with the approved planning drawings and take responsibility for the discharge of any planning conditions.

Party Walls & Rights to Light - the client / the contractor ensure that any notices and consents required are obtained before work commences.

Archaeological & Ecological - the client / the contractor will ensure that any notices and consents required are obtained before work commences.

NOTE: Glazing Allowances will need to be negotiated with Building Control as per Approved Document L1B Conservation of Fuel and Power.

REFERENCE KEY

■ EXISTING

▨ PROPOSED

Gross Internal Areas	
Name	Area
Existing	
Basement	60 m ²
Ground Floor	82 m ²
First Floor	47 m ²
Second Floor	45 m ²
Third Floor	46 m ²
	280 m ²
Proposed	
Basement	60 m ²
Ground Floor	84 m ²
First Floor	54 m ²
Second Floor	45 m ²
Third Floor	46 m ²
	288 m ²



Revisions		
No.	Description	Date
A	Reduced dormer windows, traditional glazing to rear extension, reduced top floor height. Revised annotations. Shadows limited.	16/12/2015
B	Revised scheme for new planning application.	17/02/2017
C	Amended annotations.	20/02/2017

PROPOSED


Notes: Do not scale from the drawing. All dimensions to be checked on site by the contractor and to be his responsibility.
 HÛT Architecture
 3rd Floor
 35-39 Old Street
 London EC1V 9JX
 T 020 7399 8680
 E info@hutarchitecture.com



Job: H359_Coptic Street
 Job No: H359
 Drawing: Proposed Third Floor

Scale: 1:50 @ A1, 1:100 @ A3
 Drawing No: 013
 Revision: C



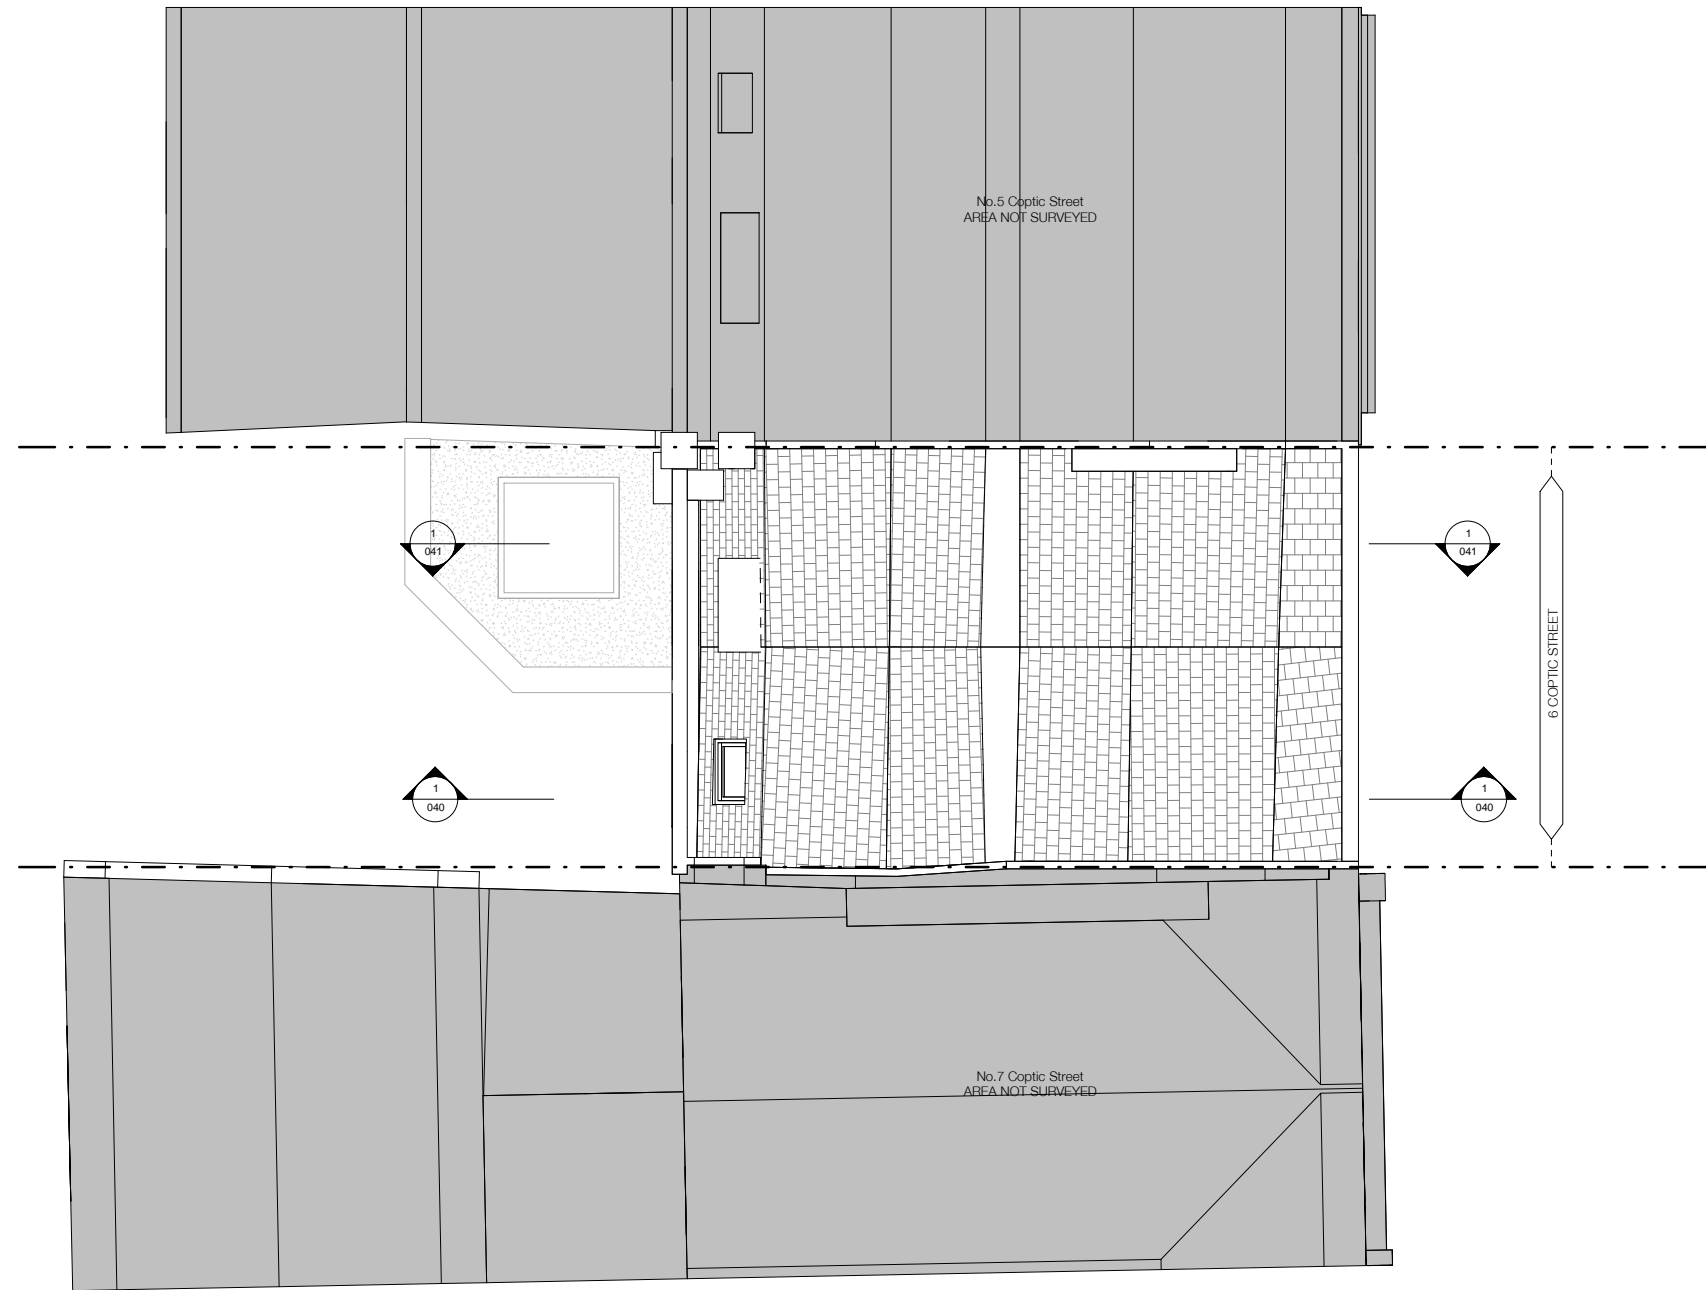

NOTE:

Architectural Information - the level of detail shown on the drawings is relative to the submission of a PLANNING APPLICATION.
 The drawings should therefore not be used for any other purpose without both the prior agreement of the architect, and subsequent checking / development by others.
 Dimensions and setting out - should be checked on site; see above

Structure & Construction - these drawings, unless expressly noted otherwise, have not been fully coordinated with a Structural Engineer's input and show indicative construction build-up only

Building Control - the client / the contractor will liaise directly with Local Authority to ensure the project is completed in accordance with the Building Regulations

Planning - the client / the contractor will ensure that the project is completed in accordance with the approved planning drawings and take responsibility for the discharge of any planning conditions

Party Walls & Rights to Light - the client / the contractor ensure that any notices and consents required are obtained before work commences

Archaeological & Ecological - the client / the contractor will ensure that any notices and consents required are obtained before work commences

NOTE:
 Glazing Allowances will need to be negotiated with Building Control as per Approved Document L1B Conservation of Fuel and Power



Revisions		
No.	Description	Date
A	Reduced dormer windows, traditional glazing to rear extension, reduced top floor height. Revised annotations. Shadows limited	16/12/2015
B	True Mansard Roof	06/01/2016
C	Revised scheme for new planning application	17/02/2017
D	Amended annotations	20/02/2017

PROPOSED

Note: Do not scale from this drawing. All dimensions to be checked on site by the contractor and to be his responsibility.
 HÛT Architecture
 3rd Floor
 35-39 Old Street
 London EC1V 9JX
 T 020 7399 8680
 E info@hutarchitecture.com



Job: H359_Coptic Street
 Job No: H359
 Drawing: Proposed Roof

Scale: 1:50 @ A1, 1:100 @ A3
 Drawing No: 015
 Revision: D





NOTE:

Architectural Information - the level of detail shown on the drawings is relative to the submission of a PLANNING APPLICATION. The drawings should therefore not be used for any other purpose without both the prior agreement of the architect, and subsequent checking / development by others. Dimensions and setting out - should be checked on site; see above.

Structure & Construction - these drawings, unless expressly noted otherwise, have not been fully coordinated with a Structural Engineer's input and show indicative construction build-up only.

Building Control - the client / the contractor will liaise directly with Local Authority to ensure the project is completed in accordance with the Building Regulations.

Planning - the client / the contractor will ensure that the project is completed in accordance with the approved planning drawings and take responsibility for the discharge of any planning conditions.

Party Walls & Rights to Light - the client / the contractor ensure that any notices and consents required are obtained before work commences.

Archaeological & Ecological - the client / the contractor will ensure that any notices and consents required are obtained before work commences.

NOTE:

Glazing Allowances will need to be negotiated with Building Control as per Approved Document L1B Conservation of Fuel and Power.

Revisions		
No.	Description	Date
A	Reduced dormer windows, traditional glazing to rear extension, reduced top floor height. Revised annotations. Shadows limited.	16/12/2015
B	True Mansard Roof	06/01/2016
C	Revised scheme for new planning application	17/02/2017

PROPOSED


Note: Do not scale from this drawing. All dimensions to be checked on site by the contractor and to be his responsibility.


HÛT Architecture
3rd Floor
35-39 Old Street
London EC1V 9JX
T 020 7399 8680
E info@hutarchitecture.com

HÛT

Job: H359_Coptic Street
Job No: H359
Drawing: Proposed Front Elevation

Scale 1:100 @ A1, 1:200 @ A3
Drawing No: 030
Revision: C

 

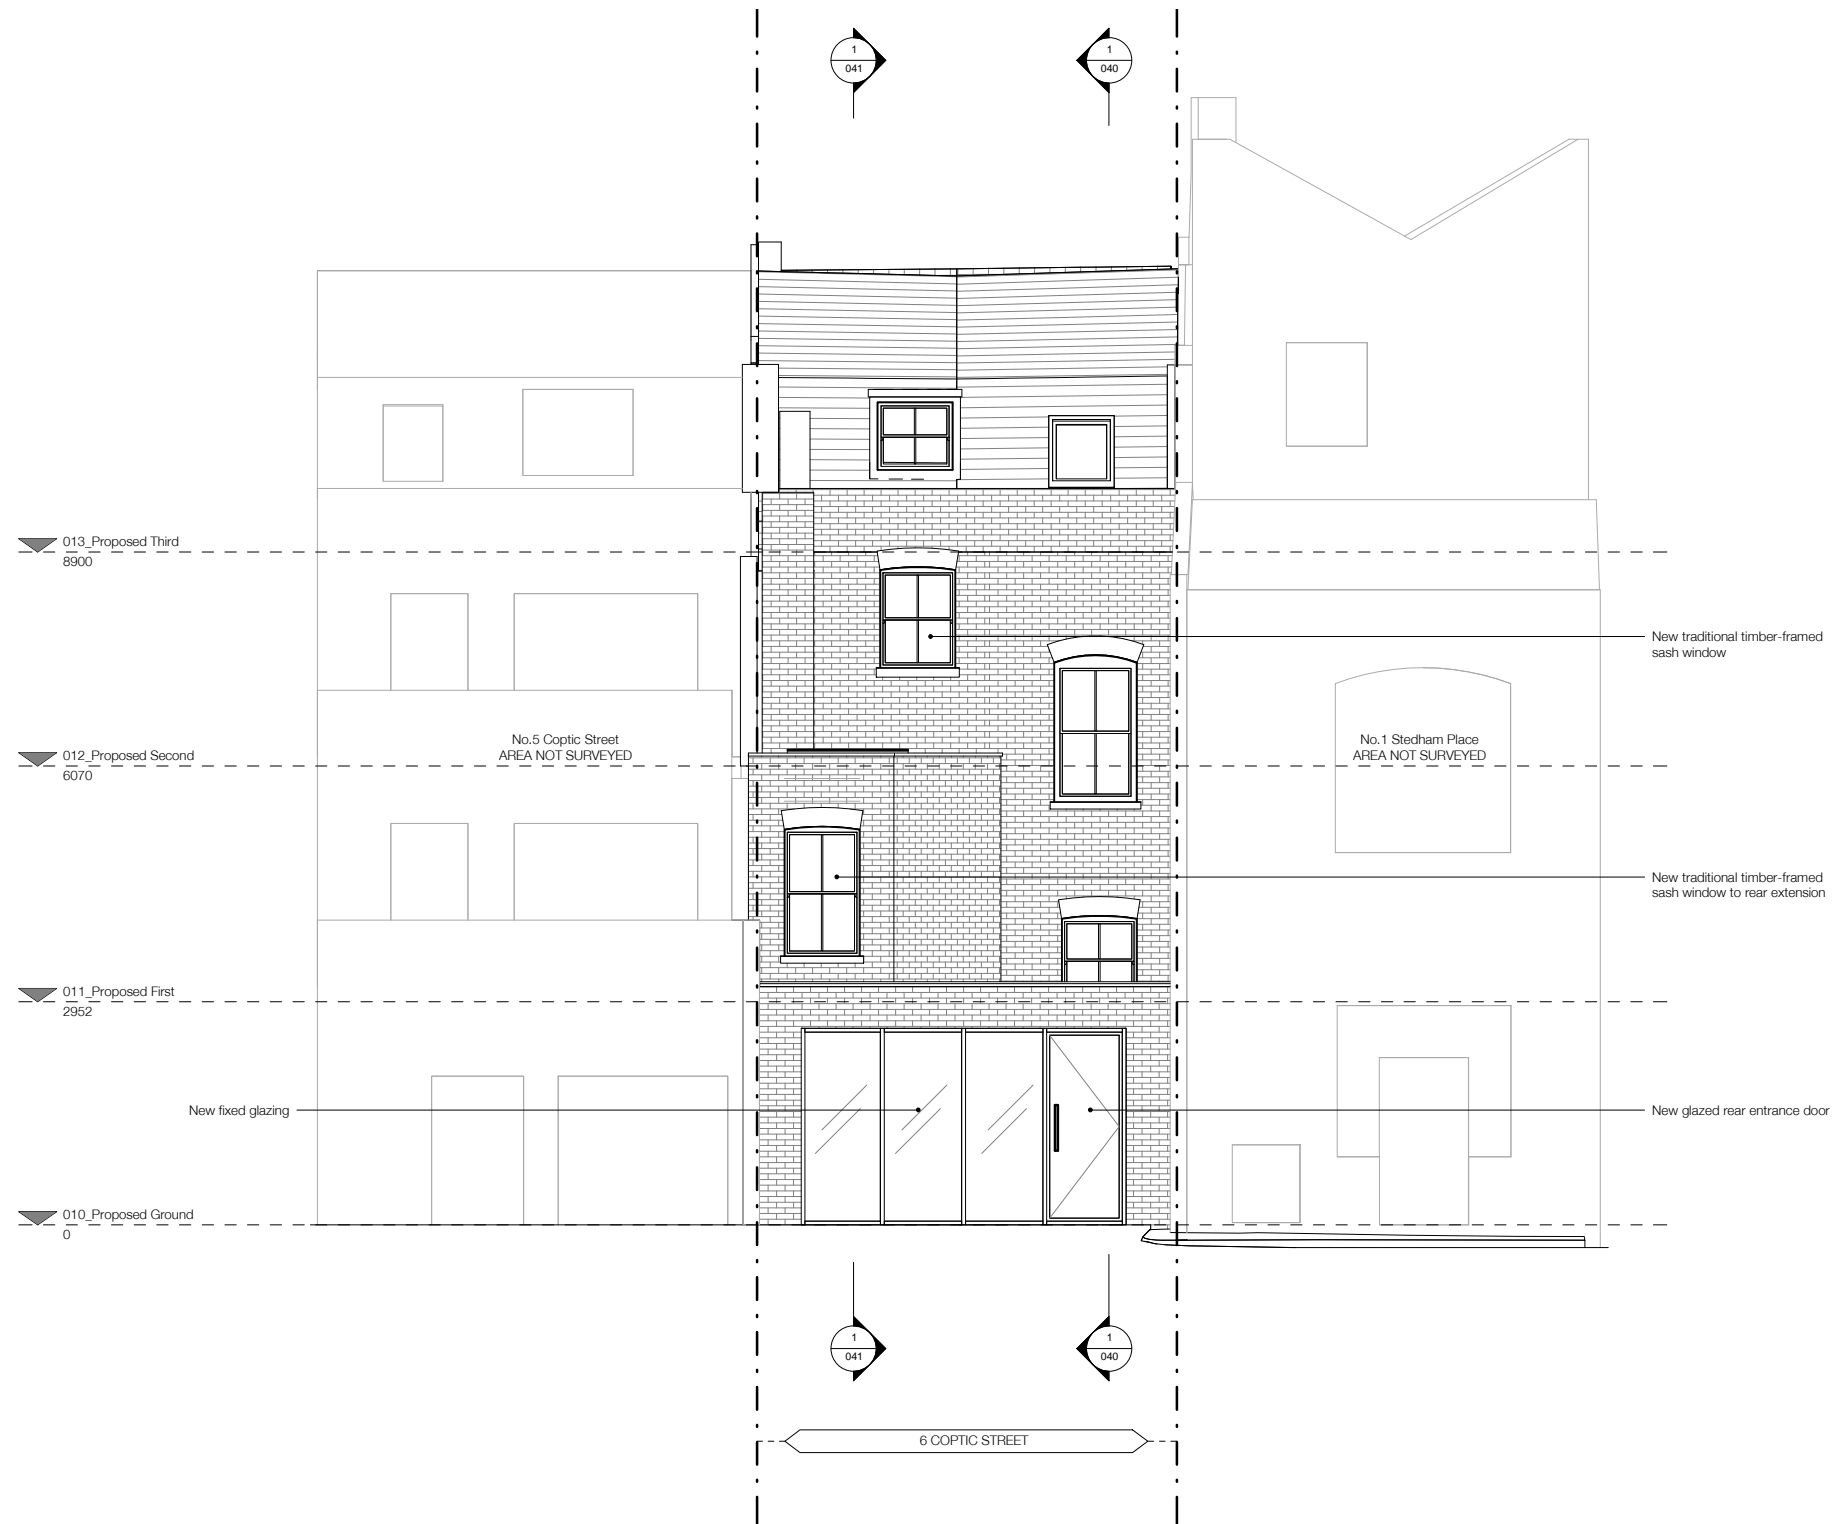

NOTE:

Architectural Information - the level of detail shown on the drawings is relative to the submission of a PLANNING APPLICATION. The drawings should therefore not be used for any other purpose without both the prior agreement of the architect, and subsequent checking / development by others. Dimensions and setting out - should be checked on site; see above

Structure & Construction - these drawings, unless expressly noted otherwise, have not been fully coordinated with a Structural Engineer's input and show indicative construction build-up only

Building Control - the client / the contractor will liaise directly with Local Authority to ensure the project is completed in accordance with the Building Regulations

Planning - the client / the contractor will ensure that the project is completed in accordance with the approved planning drawings and take responsibility for the discharge of any planning conditions

Party Walls & Rights to Light - the client / the contractor ensure that any notices and consents required are obtained before work commences

Archaeological & Ecological - the client / the contractor will ensure that any notices and consents required are obtained before work commences

NOTE:
Glazing Allowances will need to be negotiated with Building Control as per Approved Document L1B Conservation of Fuel and Power

Revisions		
No.	Description	Date
A	Reduced dormer windows, traditional glazing to rear extension, reduced top floor height. Revised annotations. Shadows limited	16/12/2015
B	True Mansard Roof	06/01/2016
C	Revised scheme for new planning application	17/02/2017


PROPOSED


Note: Do not scale from this drawing. All dimensions to be checked on site by the contractor and to be his responsibility.
 HÛT Architecture
 3rd Floor
 35-39 Old Street
 London EC1V 9JX
 T 020 7399 8680
 E info@hutarchitecture.com



Job:H359_Coptic Street
 Job No:H359
 Drawing: Proposed Rear Elevation

Scale: 1:50 @ A1, 1:100 @ A3
 Drawing No: 031
 Revision: C

 

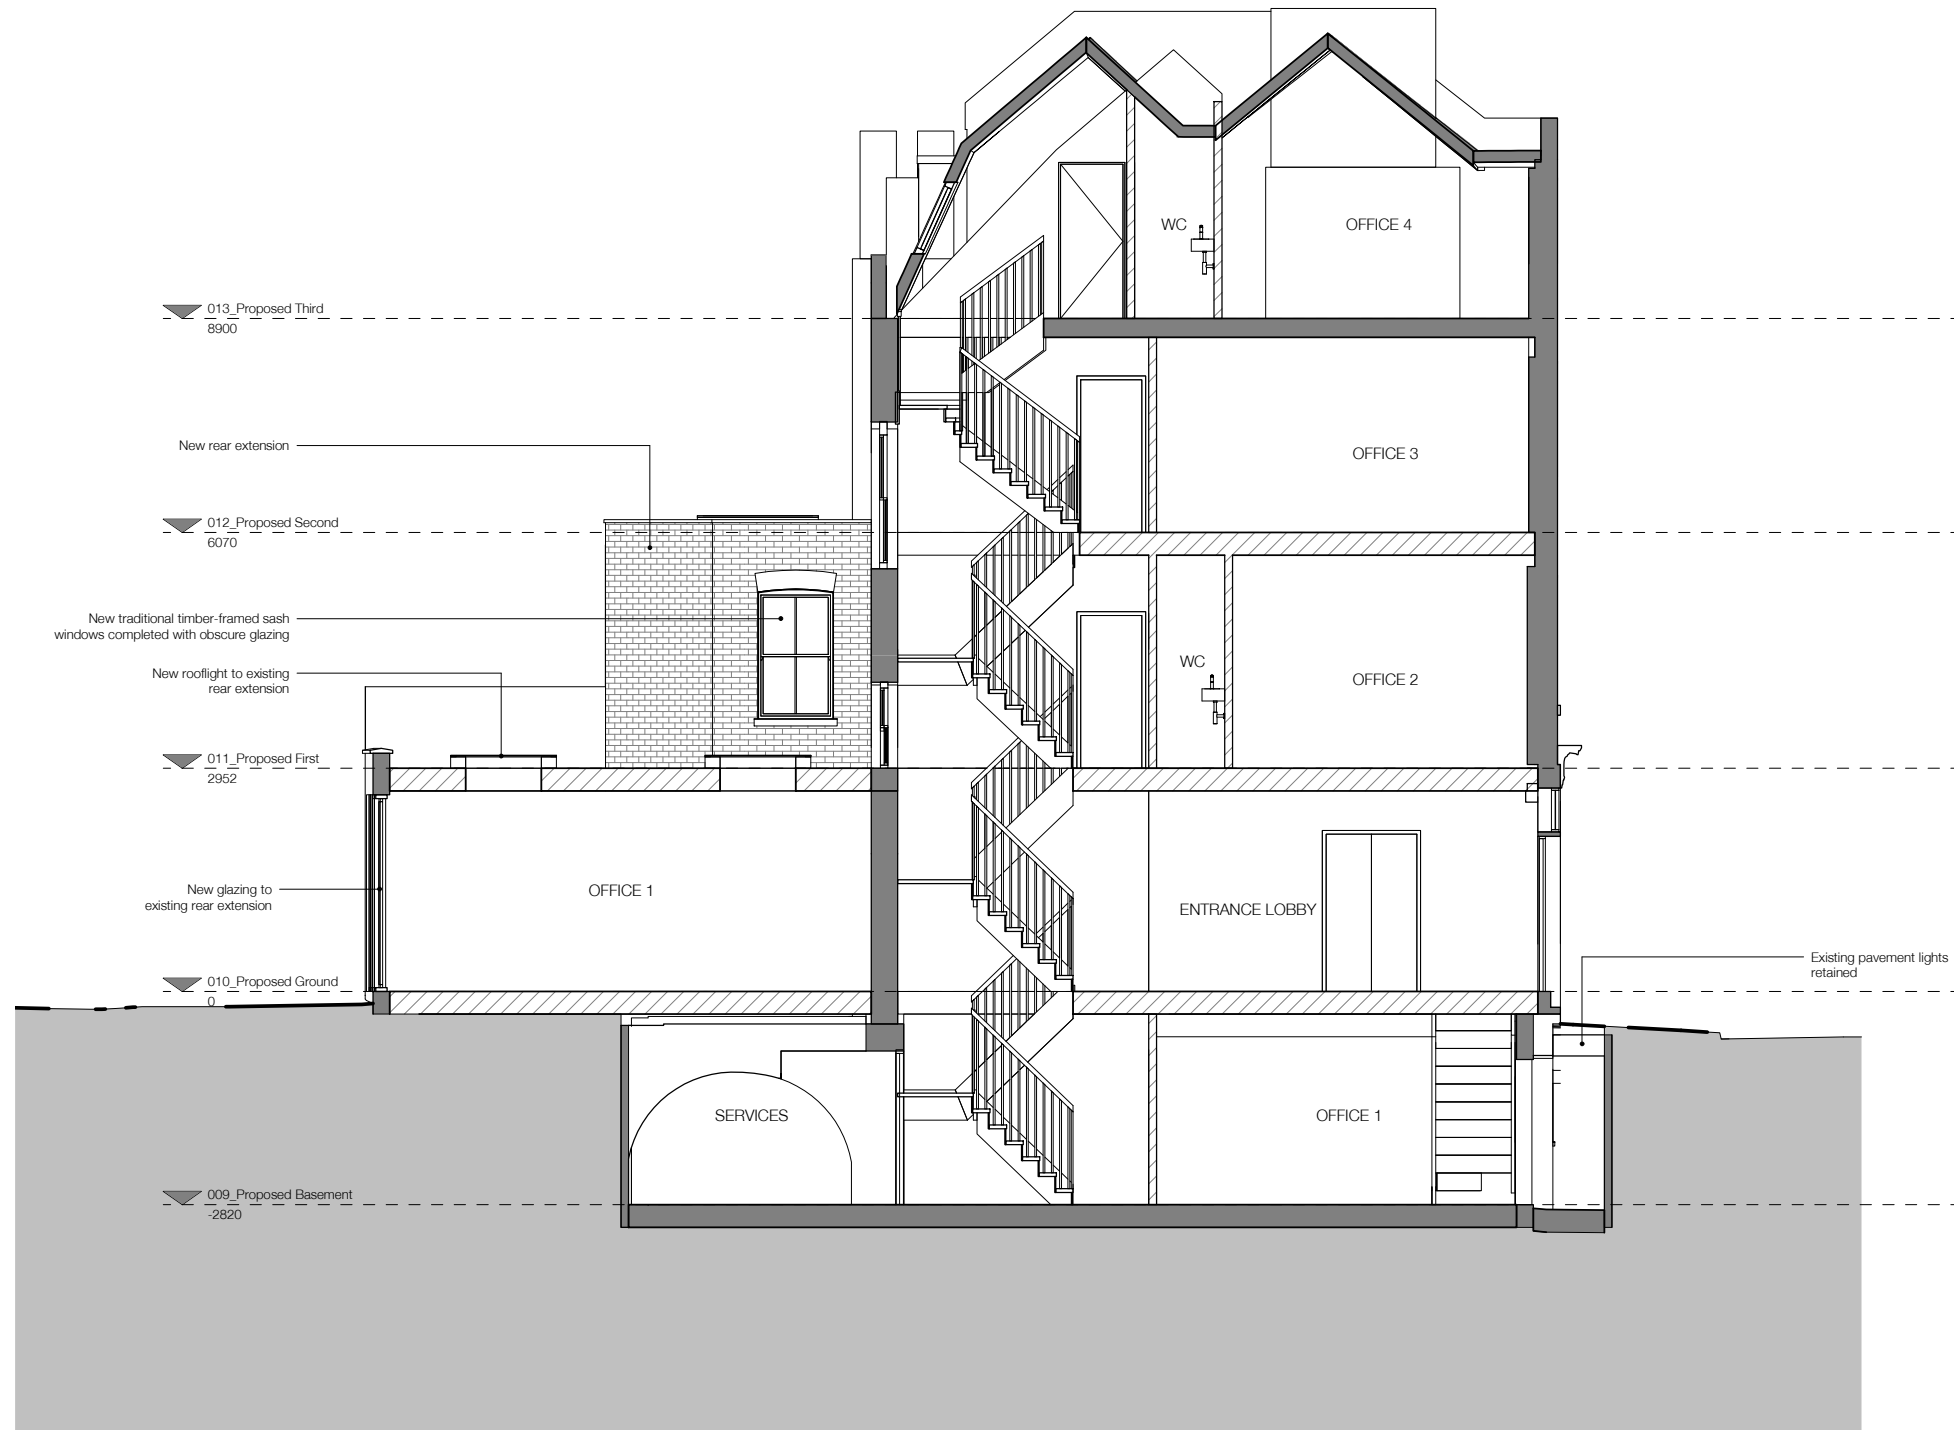

NOTE:

Architectural Information - the level of detail shown on the drawings is relative to the submission of a PLANNING APPLICATION. The drawings should therefore not be used for any other purpose without both the prior agreement of the architect, and subsequent checking / development by others. Dimensions and setting out - should be checked on site; see above.

Structure & Construction - these drawings, unless expressly noted otherwise, have not been fully coordinated with a Structural Engineer's input and show indicative construction build-up only.

Building Control - the client / the contractor will liaise directly with Local Authority to ensure the project is completed in accordance with the Building Regulations.

Planning - the client / the contractor will ensure that the project is completed in accordance with the approved planning drawings and take responsibility for the discharge of any planning conditions.

Party Walls & Rights to Light - the client / the contractor ensure that any notices and consents required are obtained before work commences.

Archaeological & Ecological - the client / the contractor will ensure that any notices and consents required are obtained before work commences.

NOTE EXISTING
Glazing Allowances will need to be negotiated with Building Control as per Approved Document L1B Conservation of Fuel and Power

PROPOSED

Revisions		
No.	Description	Date
A	Reduced dormer windows, traditional glazing to rear extension, reduced top floor height. Revised annotations. Shadows limited.	16/12/2015
B	True Mansard Roof	06/01/2016
C	Revised scheme for new planning application	17/02/2017
D	Amended annotations	20/02/2017

PROPOSED


Note: Do not scale from this drawing. All dimensions to be checked on site by the contractor and to be his responsibility.

HÛT Architecture
3rd Floor
35-39 Old Street
London EC1V 9JX
T 020 7399 8680
E info@hutarchitecture.com

HÛT

Job:H359_Coptic Street
Job No:H359
Drawing: Proposed Section 01

Scale: 1:50 @ A1, 1:100 @ A3
Drawing No: 040
Revision: D

 

NOTE:
 Architectural Information - the level of detail shown on the drawings is relative to the submission of a PLANNING APPLICATION. The drawings should therefore not be used for any other purpose without both the prior agreement of the architect, and subsequent checking / development by others.
 Dimensions and setting out - should be checked on site; see above.
 Structure & Construction - these drawings, unless expressly noted otherwise, have not been fully coordinated with a Structural Engineer's input and show indicative construction build-up only.
 Building Control - the client / the contractor will liaise directly with Local Authority to ensure the project is completed in accordance with the Building Regulations.
 Planning - the client / the contractor will ensure that the project is completed in accordance with the approved planning drawings and take responsibility for the discharge of any planning conditions.
 Party Walls & Rights to Light - the client / the contractor ensure that any notices and consents required are obtained before work commences.
 Archaeological & Ecological - the client / the contractor will ensure that any notices and consents required are obtained before work commences.

NOTE:
 Glazing Allowances will need to be negotiated with Building Control as per Approved Document L1B Conservation of Fuel and Power.



Revisions		
No.	Description	Date
A	Revised scheme for new planning application	17/02/2017
B	Amended annotations	20/02/2017

PROPOSED


Note: Do not scale from this drawing. All dimensions to be checked on site by the contractor and to be his responsibility.

HÛT Architecture
 3rd Floor
 35-39 Old Street
 London EC1V 9JX
 T 020 7399 8680
 E info@hutarchitecture.com

HÛT

Job: H359_Coptic Street
 Job No: H359
 Drawing: Proposed Section 02

Scale: 1:50 @ A1, 1:100 @ A3
 Drawing No: 041
 Revision: B

 



NOTE:

Architectural Information - the level of detail shown on the drawings is relative to the submission of a PLANNING APPLICATION. The drawings should therefore not be used for any other purpose without both the prior agreement of the architect, and subsequent checking / development by others. Dimensions and setting out - should be checked on site; see above

Structure & Construction - these drawings, unless expressly noted otherwise, have not been fully coordinated with a Structural Engineer's input and show indicative construction build-up only

Building Control - the client / the contractor will liaise directly with Local Authority to ensure the project is completed in accordance with the Building Regulations

Planning - the client / the contractor will ensure that the project is completed in accordance with the approved planning drawings and take responsibility for the discharge of any planning conditions

Party Walls & Rights to Light - the client / the contractor ensure that any notices and consents required are obtained before work commences

Archaeological & Ecological - the client / the contractor will ensure that any notices and consents required are obtained before work commences

NOTE:

Glazing Allowances will need to be negotiated with Building Control as per Approved Document L1B Conservation of Fuel and Power

Revisions		
No.	Description	Date
A	Reduced dormer windows, traditional glazing to rear extension, reduced top floor height. Revised annotations. Shadows limited	16/12/2015
B	True Mansard Roof	06/01/2016
C	Revised scheme for new planning application	17/02/2017
D	Amended annotations	20/02/2017

PROPOSED

Note: Do not scale from this drawing. All dimensions to be checked on site by the contractor and to be his responsibility.
 HÛT Architecture
 3rd Floor
 35-39 Old Street
 London EC1V 9JX
 T 020 7399 8680
 E info@hutarchitecture.com



Job:H359_Coptic Street
 Job No:H359
 Drawing: Proposed 3D Visual

Scale:
 Drawing No: 051
 Revision: D