


FIRST FLOOR PLAN



GROUND FLOOR PLAN

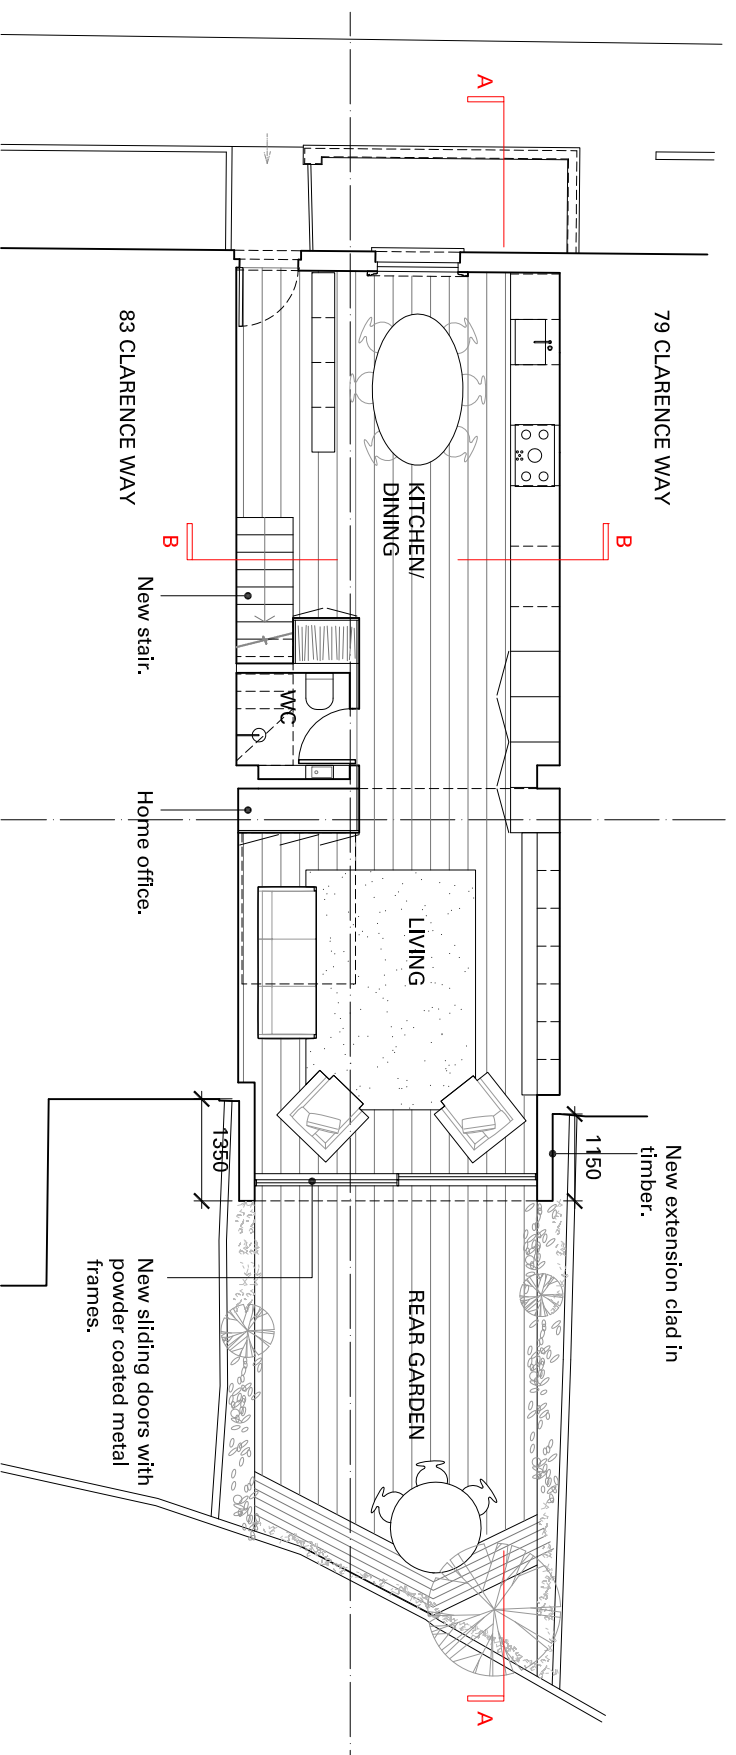


Notes
 All setting out of work to be checked before work commences.
 Any errors to be reported to the Architect before any further work is carried out.
 All work to be in accordance with the relevant Building Regulations.

ISSUED FOR APPROVAL

Revision	Note	Date	Revision	Note	Date
A	Issued for approval.	31/03/17			

Project		Title	
81 CLARENCE WAY, LONDON, NW1 8DG		GROUND AND FIRST FLOOR PLANS AS PROPOSED	
Date	31/03/2017	Scale	1:100 @ A3
Drawn by	ND	Checked by	SS
Checked by	SS	Scale	1:100 @ A3
Scale	1:100 @ A3	Rev.	A

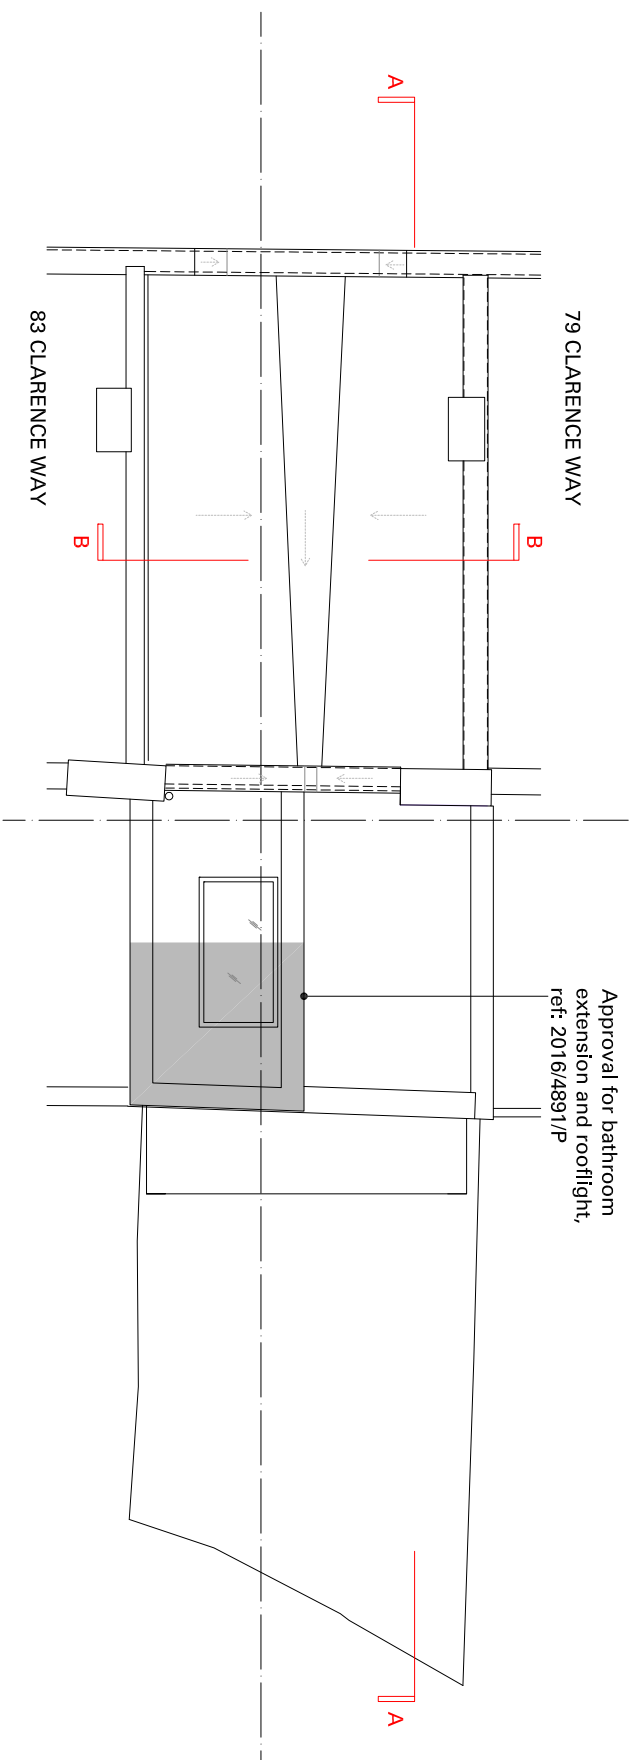

Approval for bathroom extension and rooflight, ref: 2016/4891/P

ROOF PLAN




Notes
 All setting out of work to be checked before work commences.
 Any errors to be reported to the Architect before any further work is carried out.
 All work to be in accordance with the relevant Building Regulations.


ISSUED FOR APPROVAL

Revision	Note	Date	Revision	Note	Date
A	Issued for approval.	31/03/17			

Project	
81 CLARENCE WAY, LONDON, NW1 8DG	
Date	31/03/2017
Drawn by	ND
Checked by	SS
Scale	1:100 @ A3
Title	
ROOF PLAN AS PROPOSED	
Drawing No. 1112 APL 002	
Rev. A	

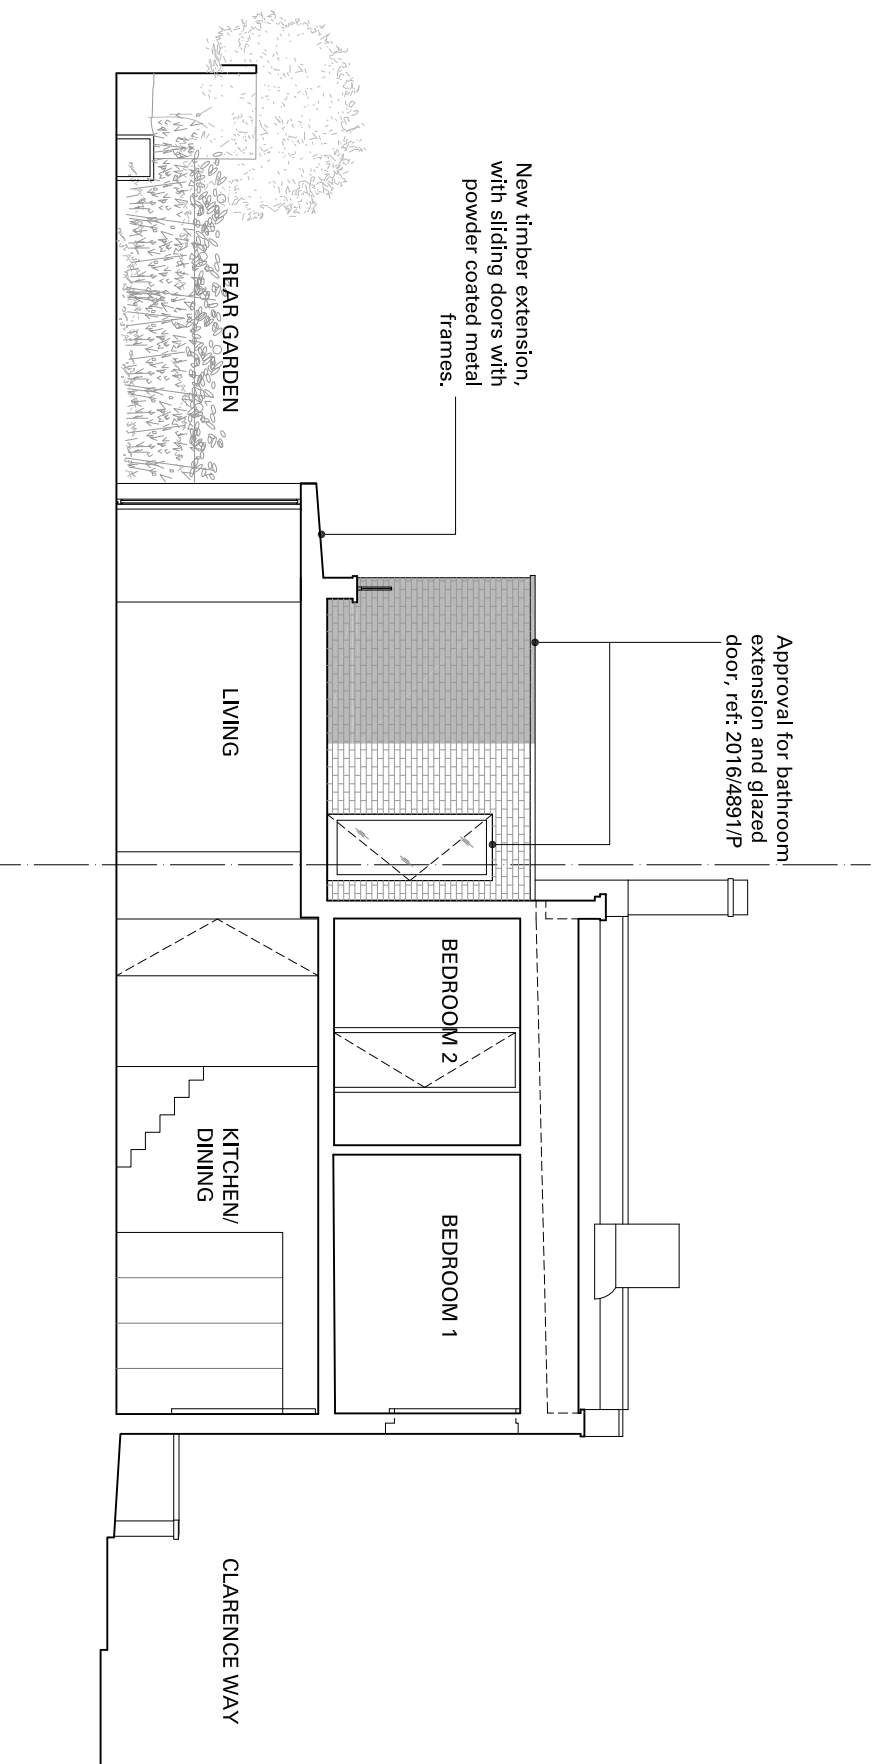

SECTION A-A

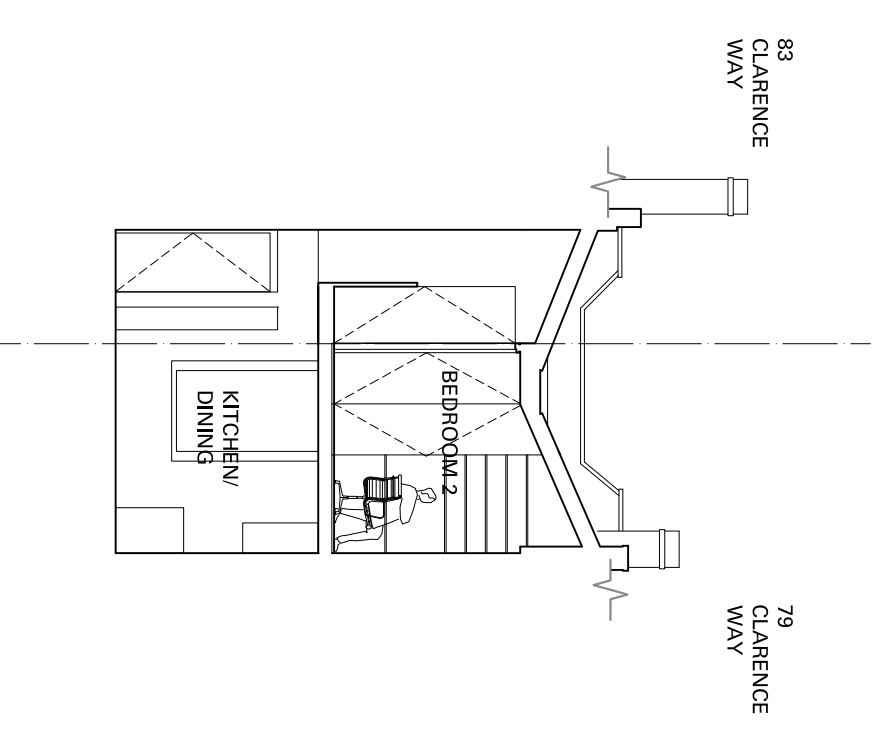

SECTION B-B




Notes
 All setting out of work to be checked before work commences.
 Any errors to be reported to the Architect before any further work is carried out.
 All work to be in accordance with the relevant Building Regulations.


ISSUED FOR APPROVAL

Revision	Note	Date	Revision	Note	Date
A	Issued for approval.	31/03/17			

Project		Title
81 CLARENCE WAY, LONDON, NW1 8DG		SECTION A-A AND SECTION B-B AS PROPOSED
Date	31/03/2017	
Drawn by	ND	
Checked by	SS	
Scale	1:100 @ A3	
Drawing No. 1112 APL 003		Rev. A

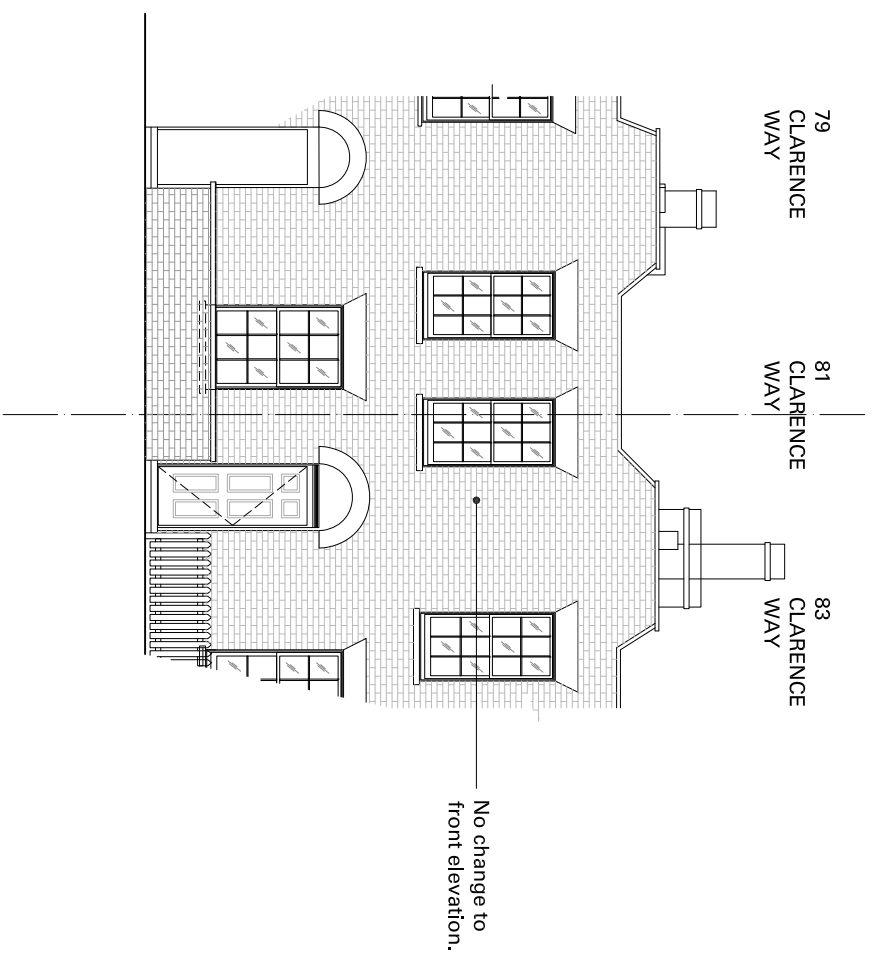

FRONT ELEVATION

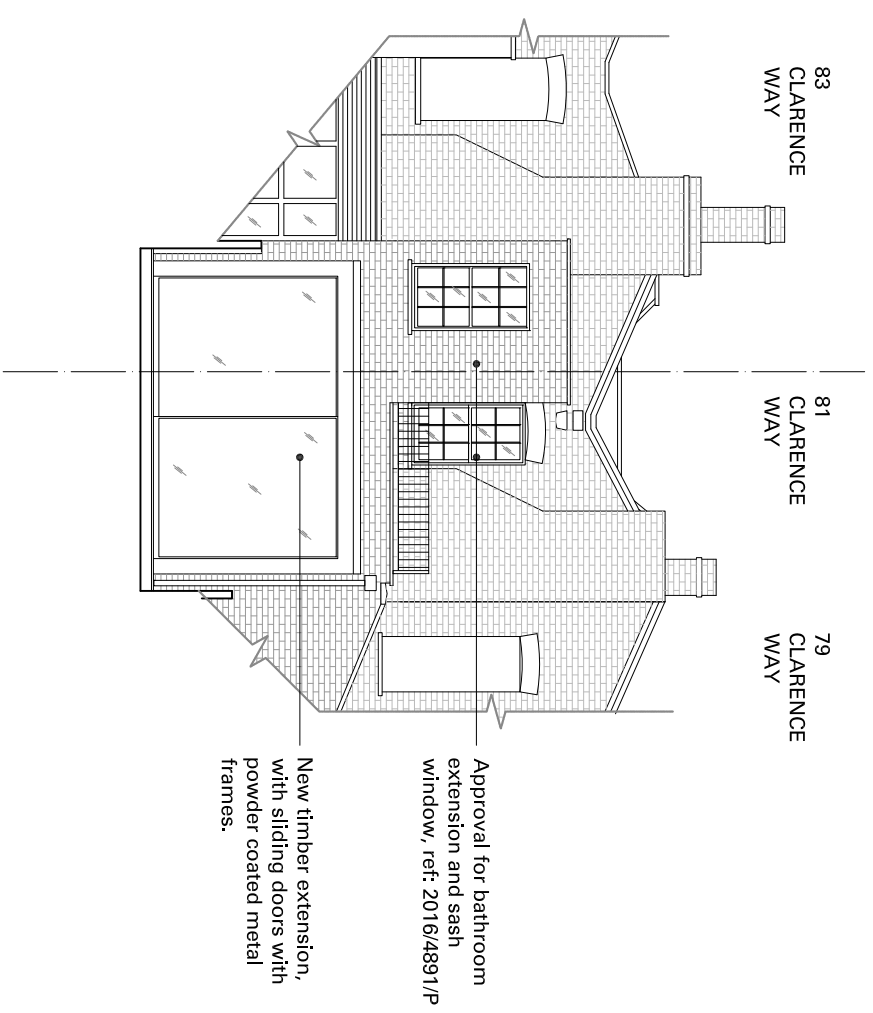

REAR ELEVATION



Notes
 All setting out of work to be checked before work commences.
 Any errors to be reported to the Architect before any further work is carried out.
 All work to be in accordance with the relevant Building Regulations.

ISSUED FOR APPROVAL

Revision	Note	Date	Revision	Note	Date
A	Issued for approval.	31/03/17			

Project		Title
81 CLARENCE WAY, LONDON, NW1 8DG		FRONT AND REAR ELEVATIONS AS PROPOSED
Date	31/03/2017	
Drawn by	ND	
Checked by	SS	
Scale	1:100 @ A3	Drawing No. 1112 APL 004 Rev. A