



Scale bar in metres

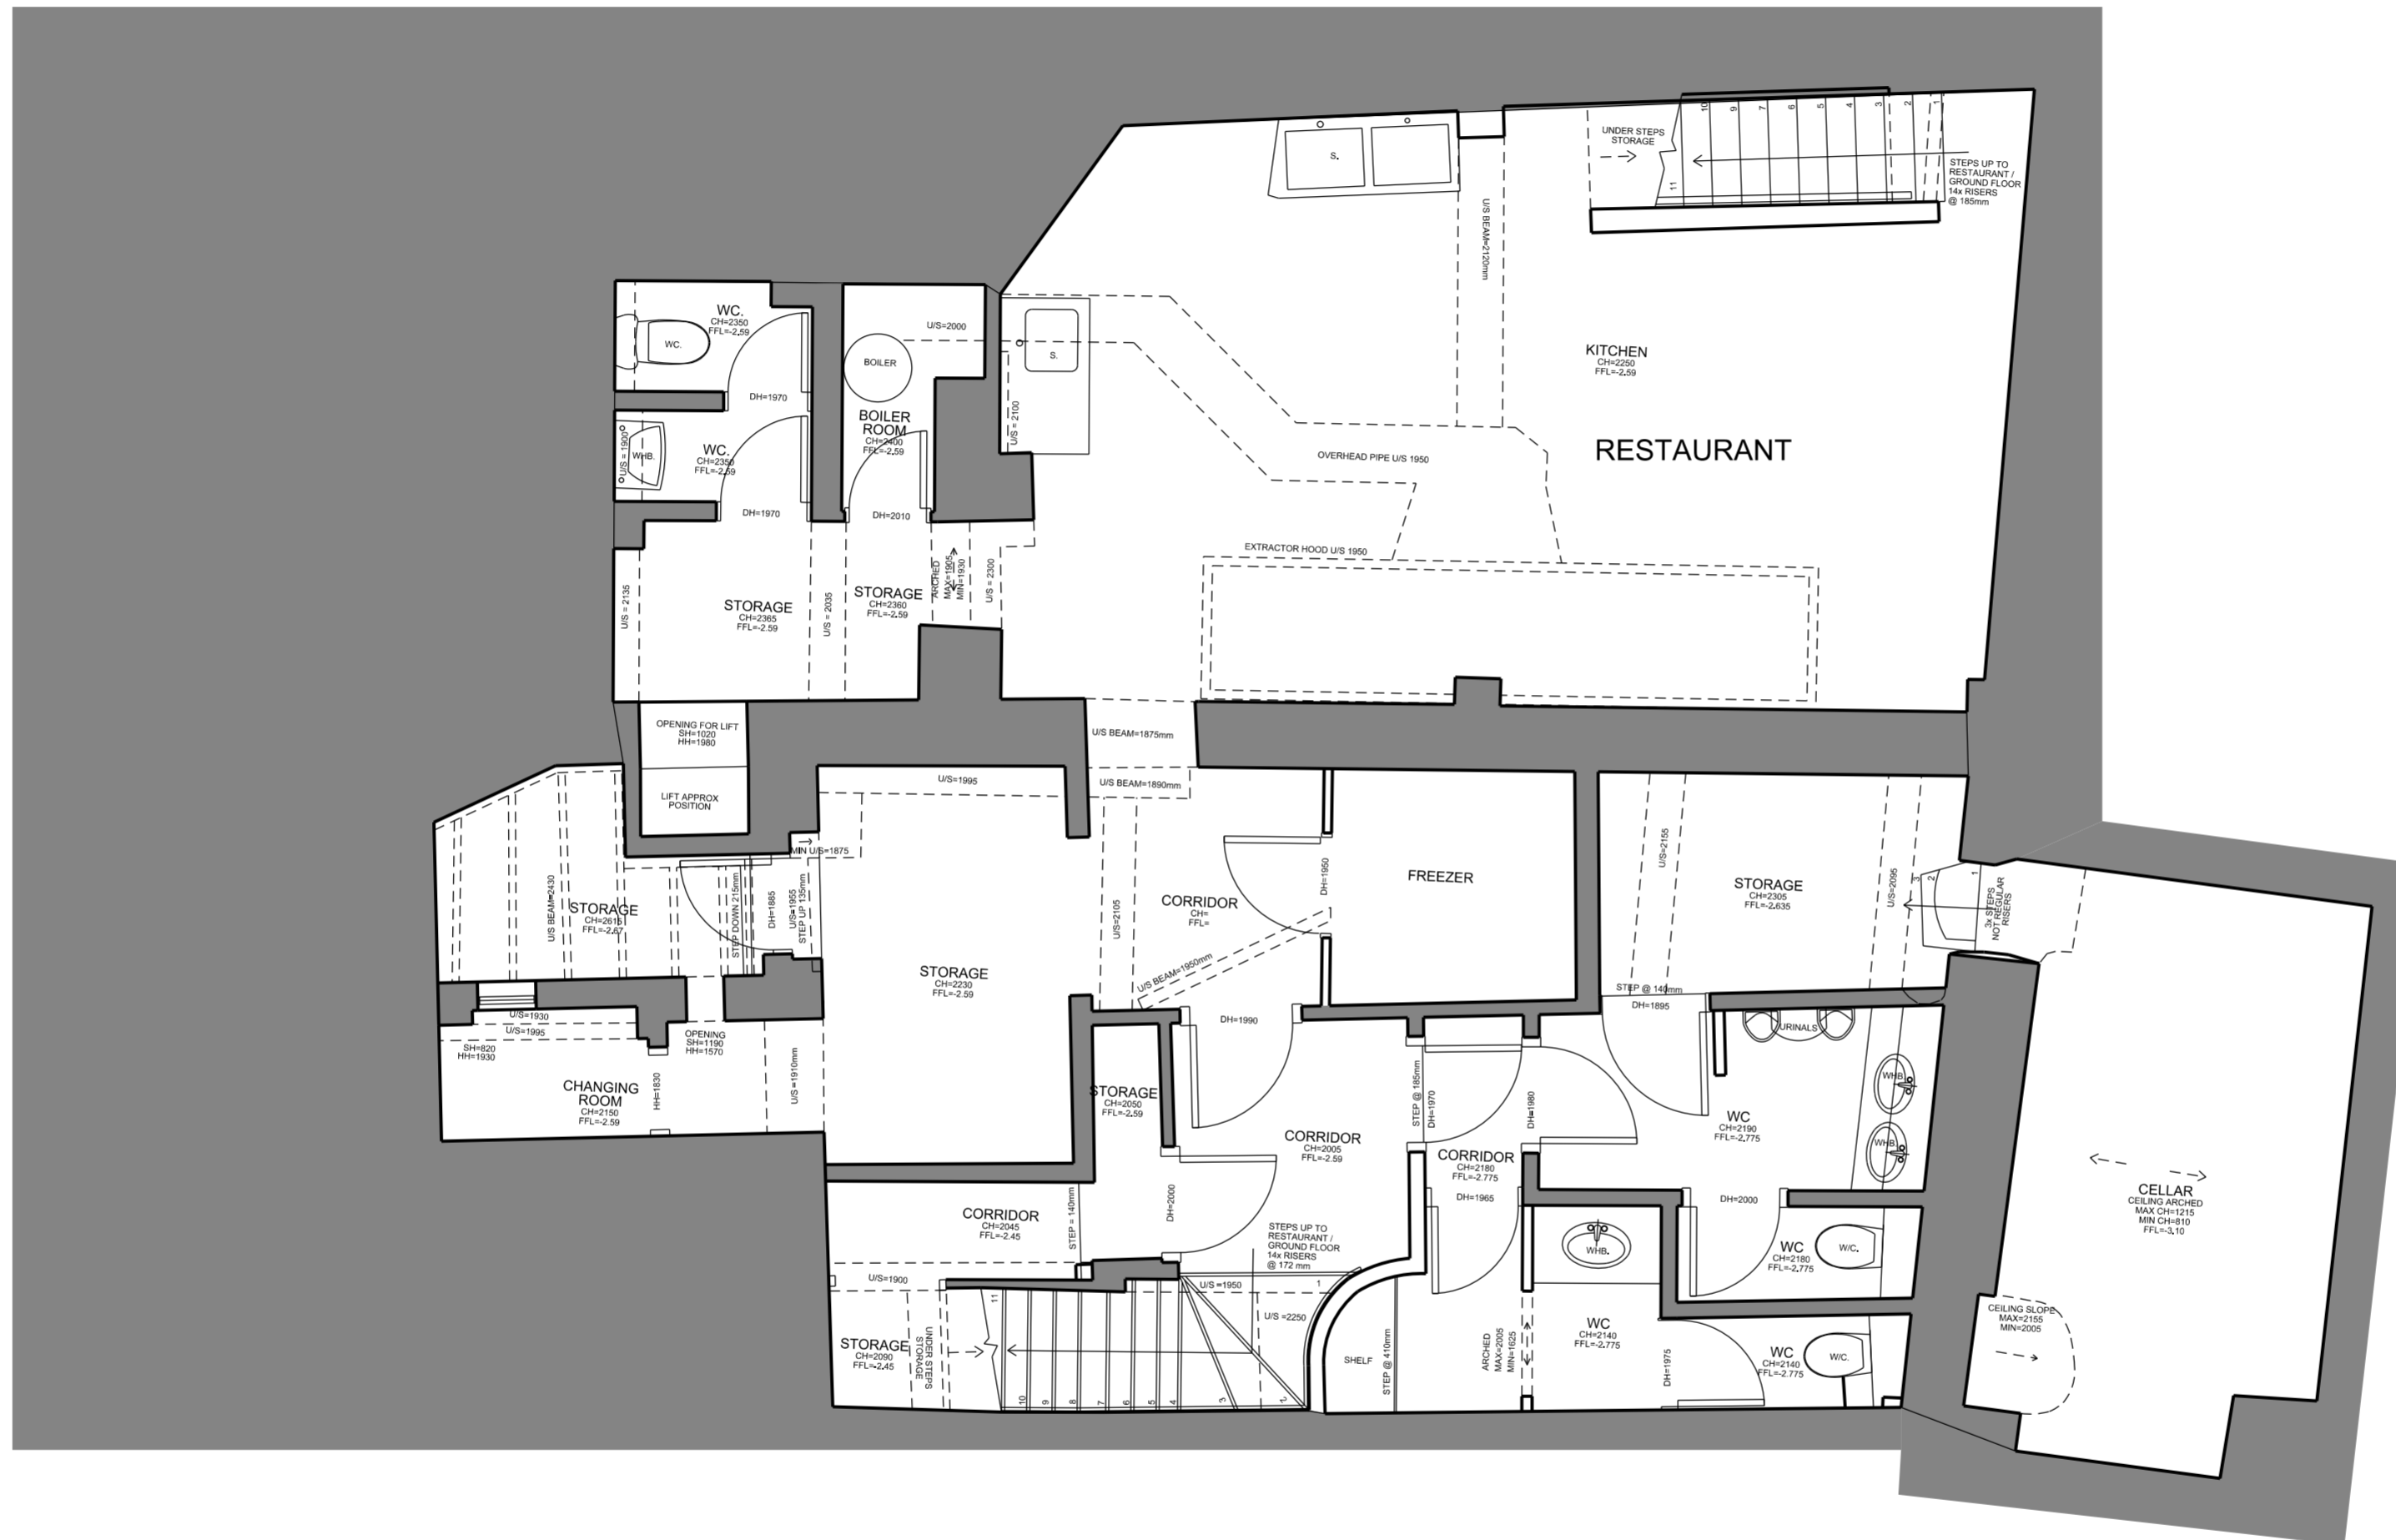

General notes:

Do not scale from drawings.
 Errors to be reported immediately to the Architect.
 To be read in conjunction with all relevant Architects', Services and Structural Engineers' drawings.
 All existing site, tree and building information has been compiled from different sources.
 All dimensions to be checked on site.

Rev.	Date	Description	Drawn	Check

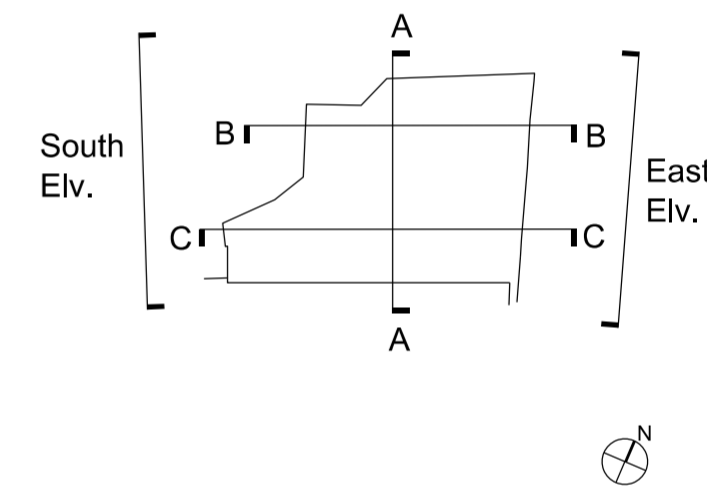

EMIL EVE ARCHITECTS

60a Windus Road
 London N16 6UP
 T 07805662839 E info@emileve.co.uk
 www.emileve.co.uk


Project 45-46 Red Lion Square Project number 030

Client
 Glasshouse Limited


© Emil Eve Architects Ltd.

Drawing name Drawing number
 Basement Plan Existing and Demolition Restaurant 030_R_E_09

Date Sept 2016 Issue
 Scale / Format 1:50@A2/1:100@A4 P00
 Drawn / Checked EEA Planning
 Approved EEA
 CAD Reference -

 


Scale bar in metres

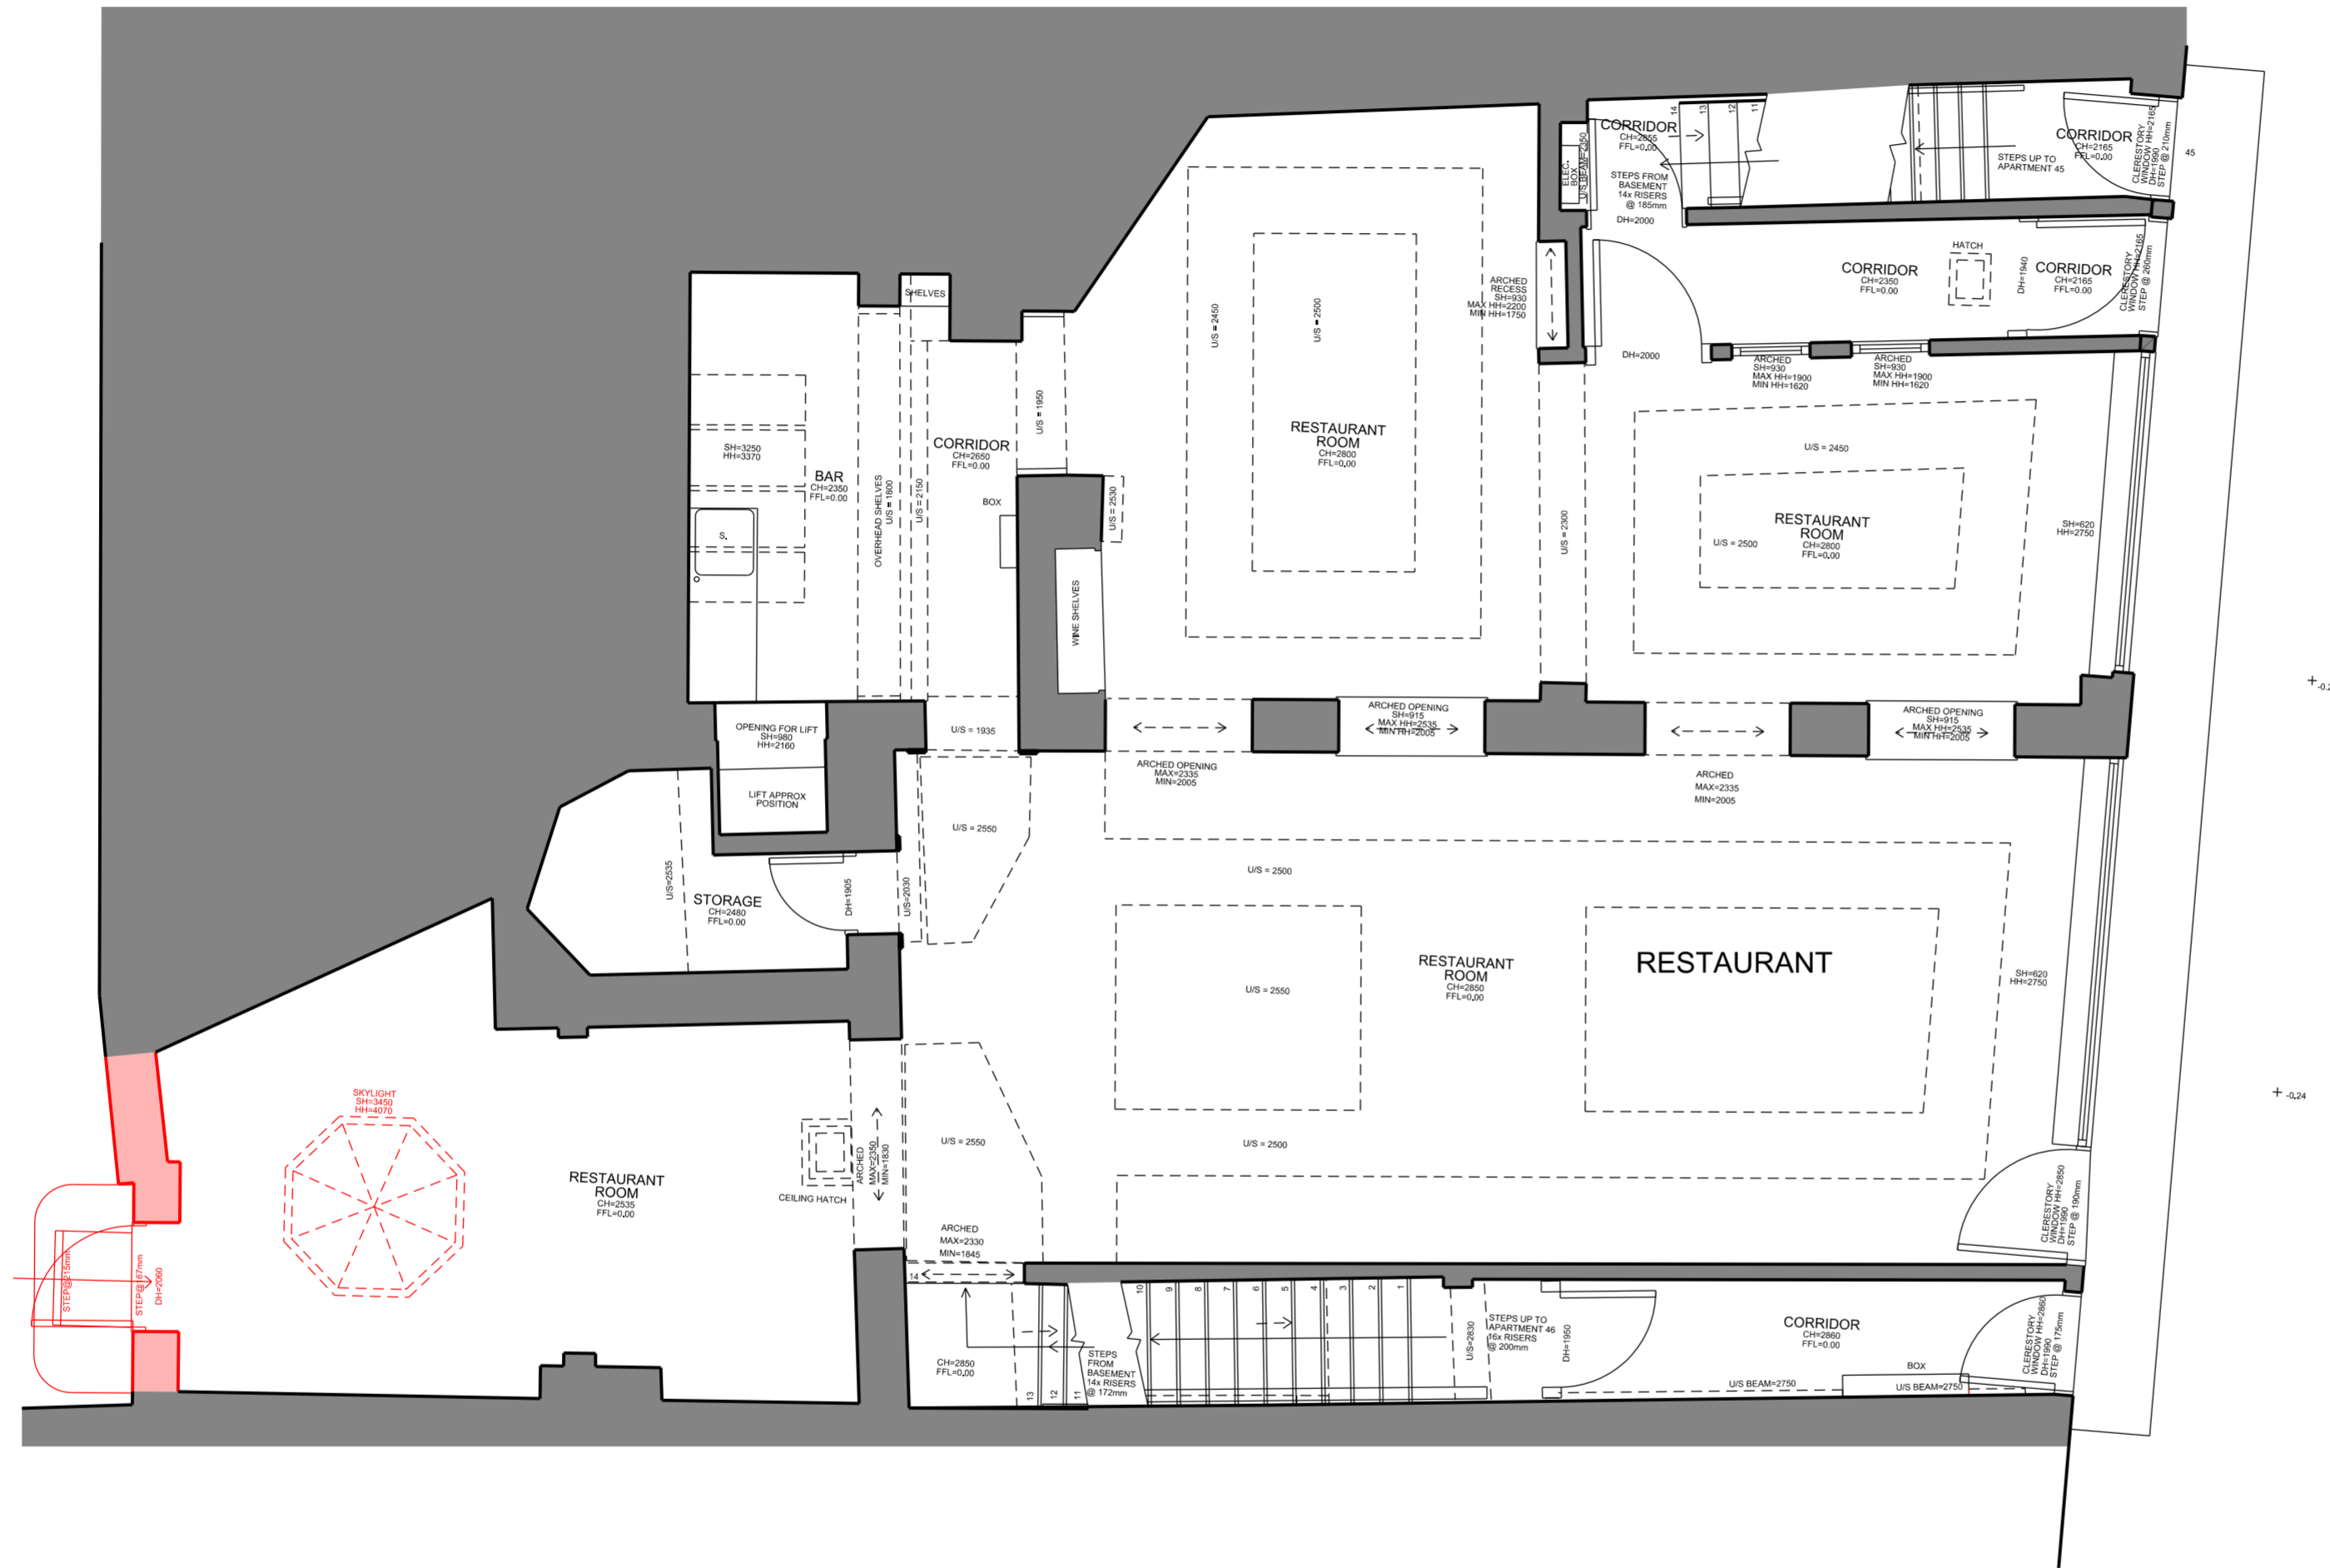

General notes:
 Do not scale from drawings.
 Errors to be reported immediately to the Architect.
 To be read in conjunction with all relevant Architects', Services and Structural Engineers' drawings.
 All existing site, tree and building information has been compiled from different sources.
 All dimensions to be checked on site.

Rev.	Date	Description	Drawn	Check

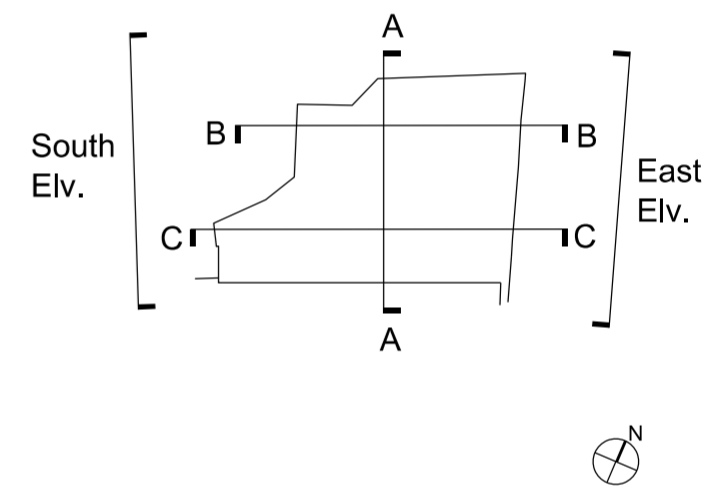

EMIL EVE ARCHITECTS

60a Windus Road
 London N16 6UP
 T 07805662839 E info@emileve.co.uk
 www.emileve.co.uk


Project: 45-46 Red Lion Square
 Project number: 030

Client: Glasshouse Limited

© Emil Eve Architects Ltd.

Drawing name: Ground Floor Plan Existing and Demolition Restaurant
 Drawing number: 030_R_E_10

Date: Sept 2016
 Scale / Format: 1:50@A2/1:100@A4
 Drawn / Checked: EEA
 Approved: EEA
 CAD Reference: -
 Issue: P00
 Planning

 


Scale bar in metres

General notes:
 Do not scale from drawings.
 Errors to be reported immediately to the Architect.
 To be read in conjunction with all relevant Architects', Services and Structural Engineers' drawings.
 All existing site, tree and building information has been compiled from different sources.
 All dimensions to be checked on site.



Rev.	Date	Description	Drawn	Check

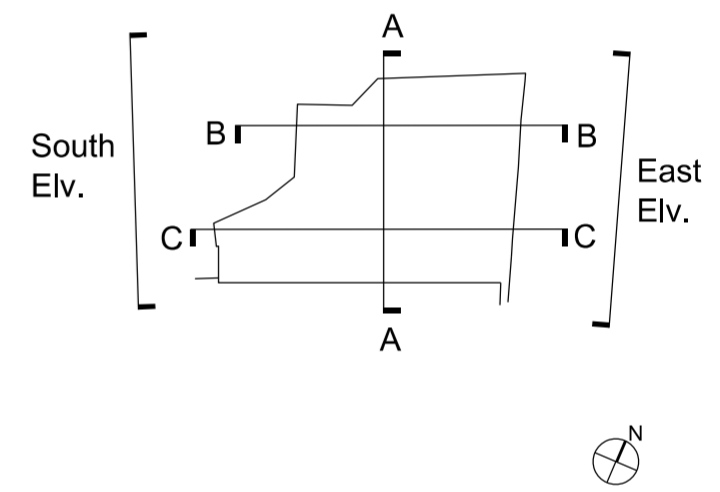

EMIL EVE ARCHITECTS

60a Windus Road
 London N16 5UP
 T 07805662839 E info@emileve.co.uk
 www.emileve.co.uk

Project **45-46 Red Lion Square** Project number **030**

Client **Glasshouse Limited**

© Emil Eve Architects Ltd.

Drawing name	Drawing number
First Floor Plan Existing and Demolition Restaurant	030_R_E_11
Date	Sept 2016
Scale / Format	1:50@A2/1:100@A4
Drawn / Checked	EEA
Approved	EEA
CAD Reference	-
Issue	P00
Planning	

0 1m 2m 5m 10m


Scale bar in metres



General notes:

Do not scale from drawings.
 Errors to be reported immediately to the Architect.
 To be read in conjunction with all relevant Architects', Services and Structural Engineers' drawings.
 All existing site, tree and building information has been compiled from different sources.
 All dimensions to be checked on site.

Rev.	Date	Description	Drawn	Check

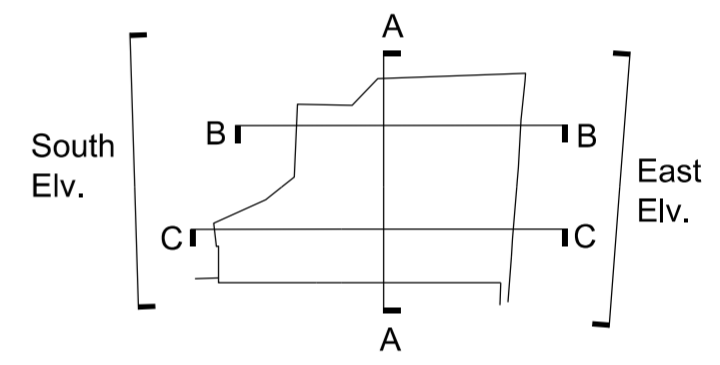

EMIL EVE ARCHITECTS

60a Windus Road
 London N16 6UP
 T 07805662839 E info@emileve.co.uk
 www.emileve.co.uk

Project 45-46 Red Lion Square Project number 030

Client Glasshouse Limited


© Emil Eve Architects Ltd.

Drawing name East Elevation Existing and Demolition Restaurant Drawing number 030_R_E_20

Date Sept 2016 Issue
 Scale / Format 1:50@A2/1:100@A4 P00
 Drawn / Checked EEA Planning
 Approved EEA
 CAD Reference -

0 1m 2m 5m 10m

Scale bar in metres

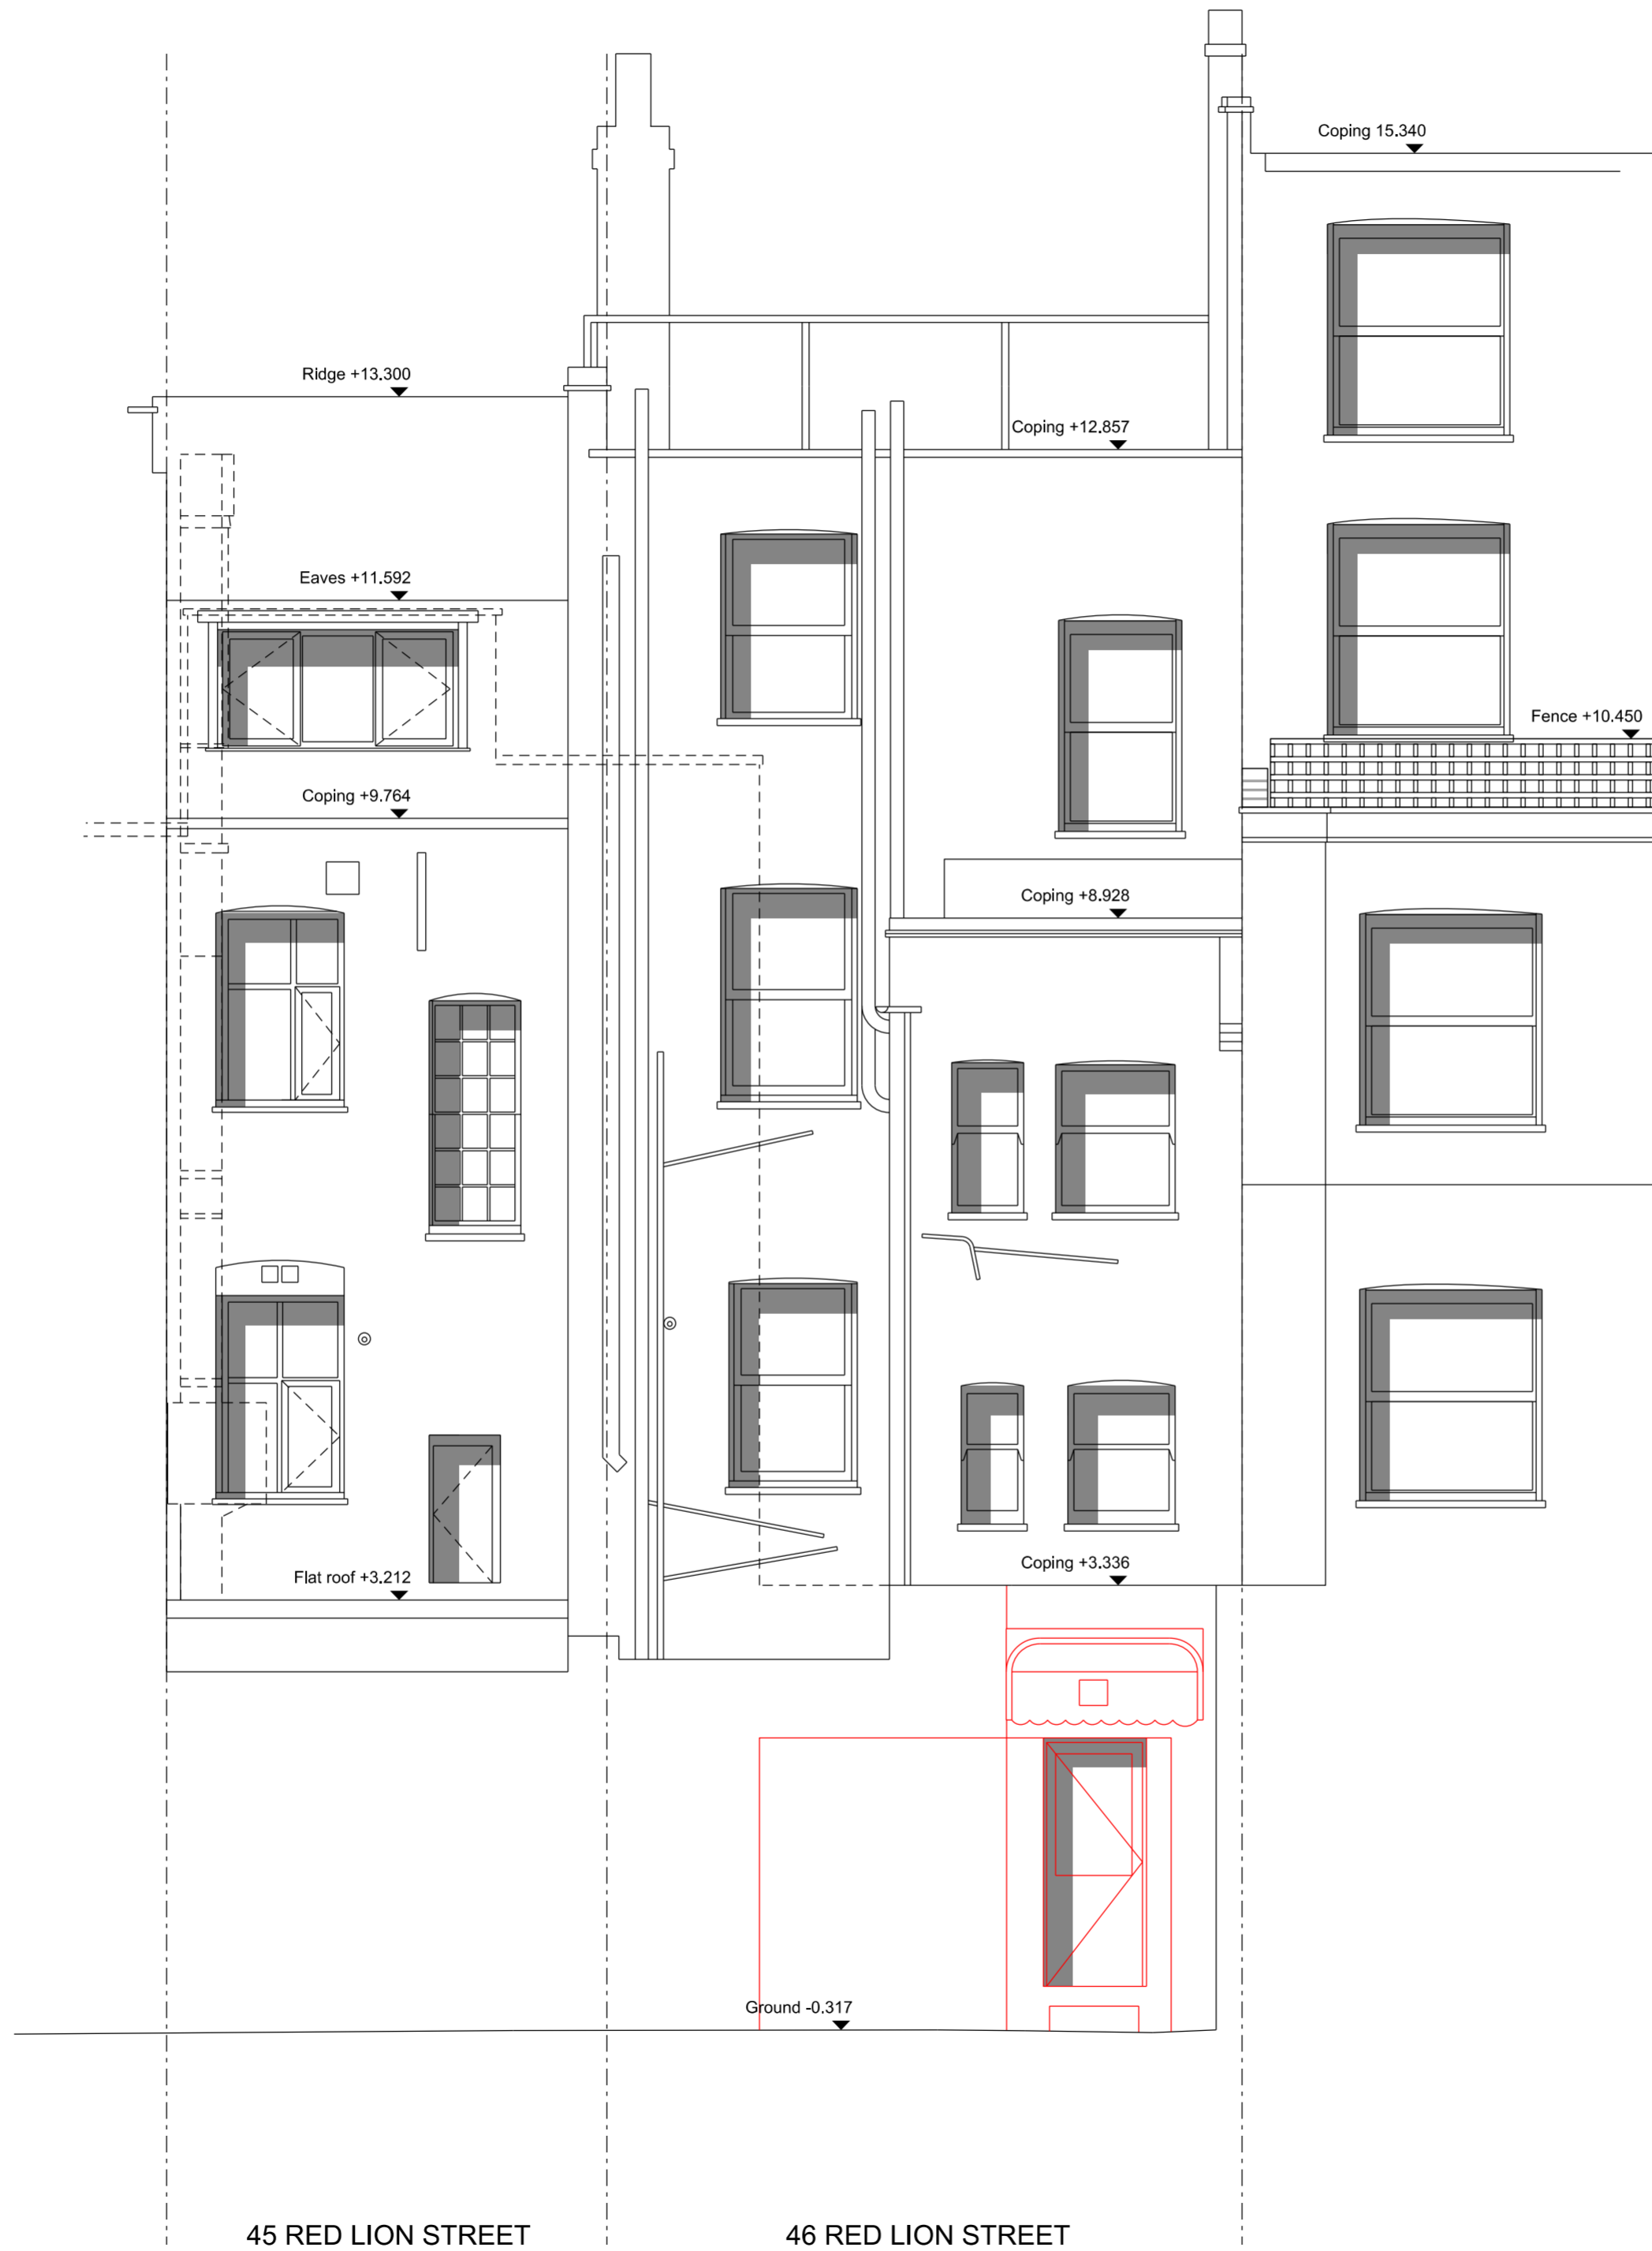


45 RED LION STREET

46 RED LION STREET

General notes:

Do not scale from drawings.
 Errors to be reported immediately to the Architect.
 To be read in conjunction with all relevant Architects', Services and Structural Engineers' drawings.
 All existing site, tree and building information has been compiled from different sources.
 All dimensions to be checked on site.

Rev.	Date	Description	Drawn	Check

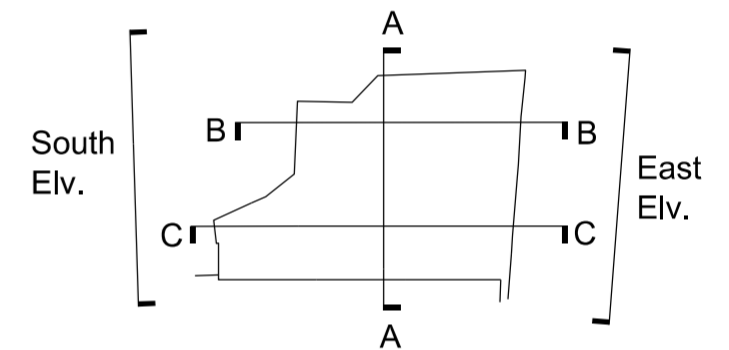

EMIL EVE ARCHITECTS

60a Windus Road
 London N16 6UP
 T 07805662839 E info@emileve.co.uk
 www.emileve.co.uk


Project 45-46 Red Lion Square Project number 030

Client
 Glasshouse Limited


© Emil Eve Architects Ltd.

Drawing name South Elevation Existing and Demolition Restaurant Drawing number 030_R_E_21

Date Sept 2016 Issue
 Scale / Format 1:50@A2/1:100@A4 P00
 Drawn / Checked EEA Planning
 Approved EEA
 CAD Reference -

 


Scale bar in metres

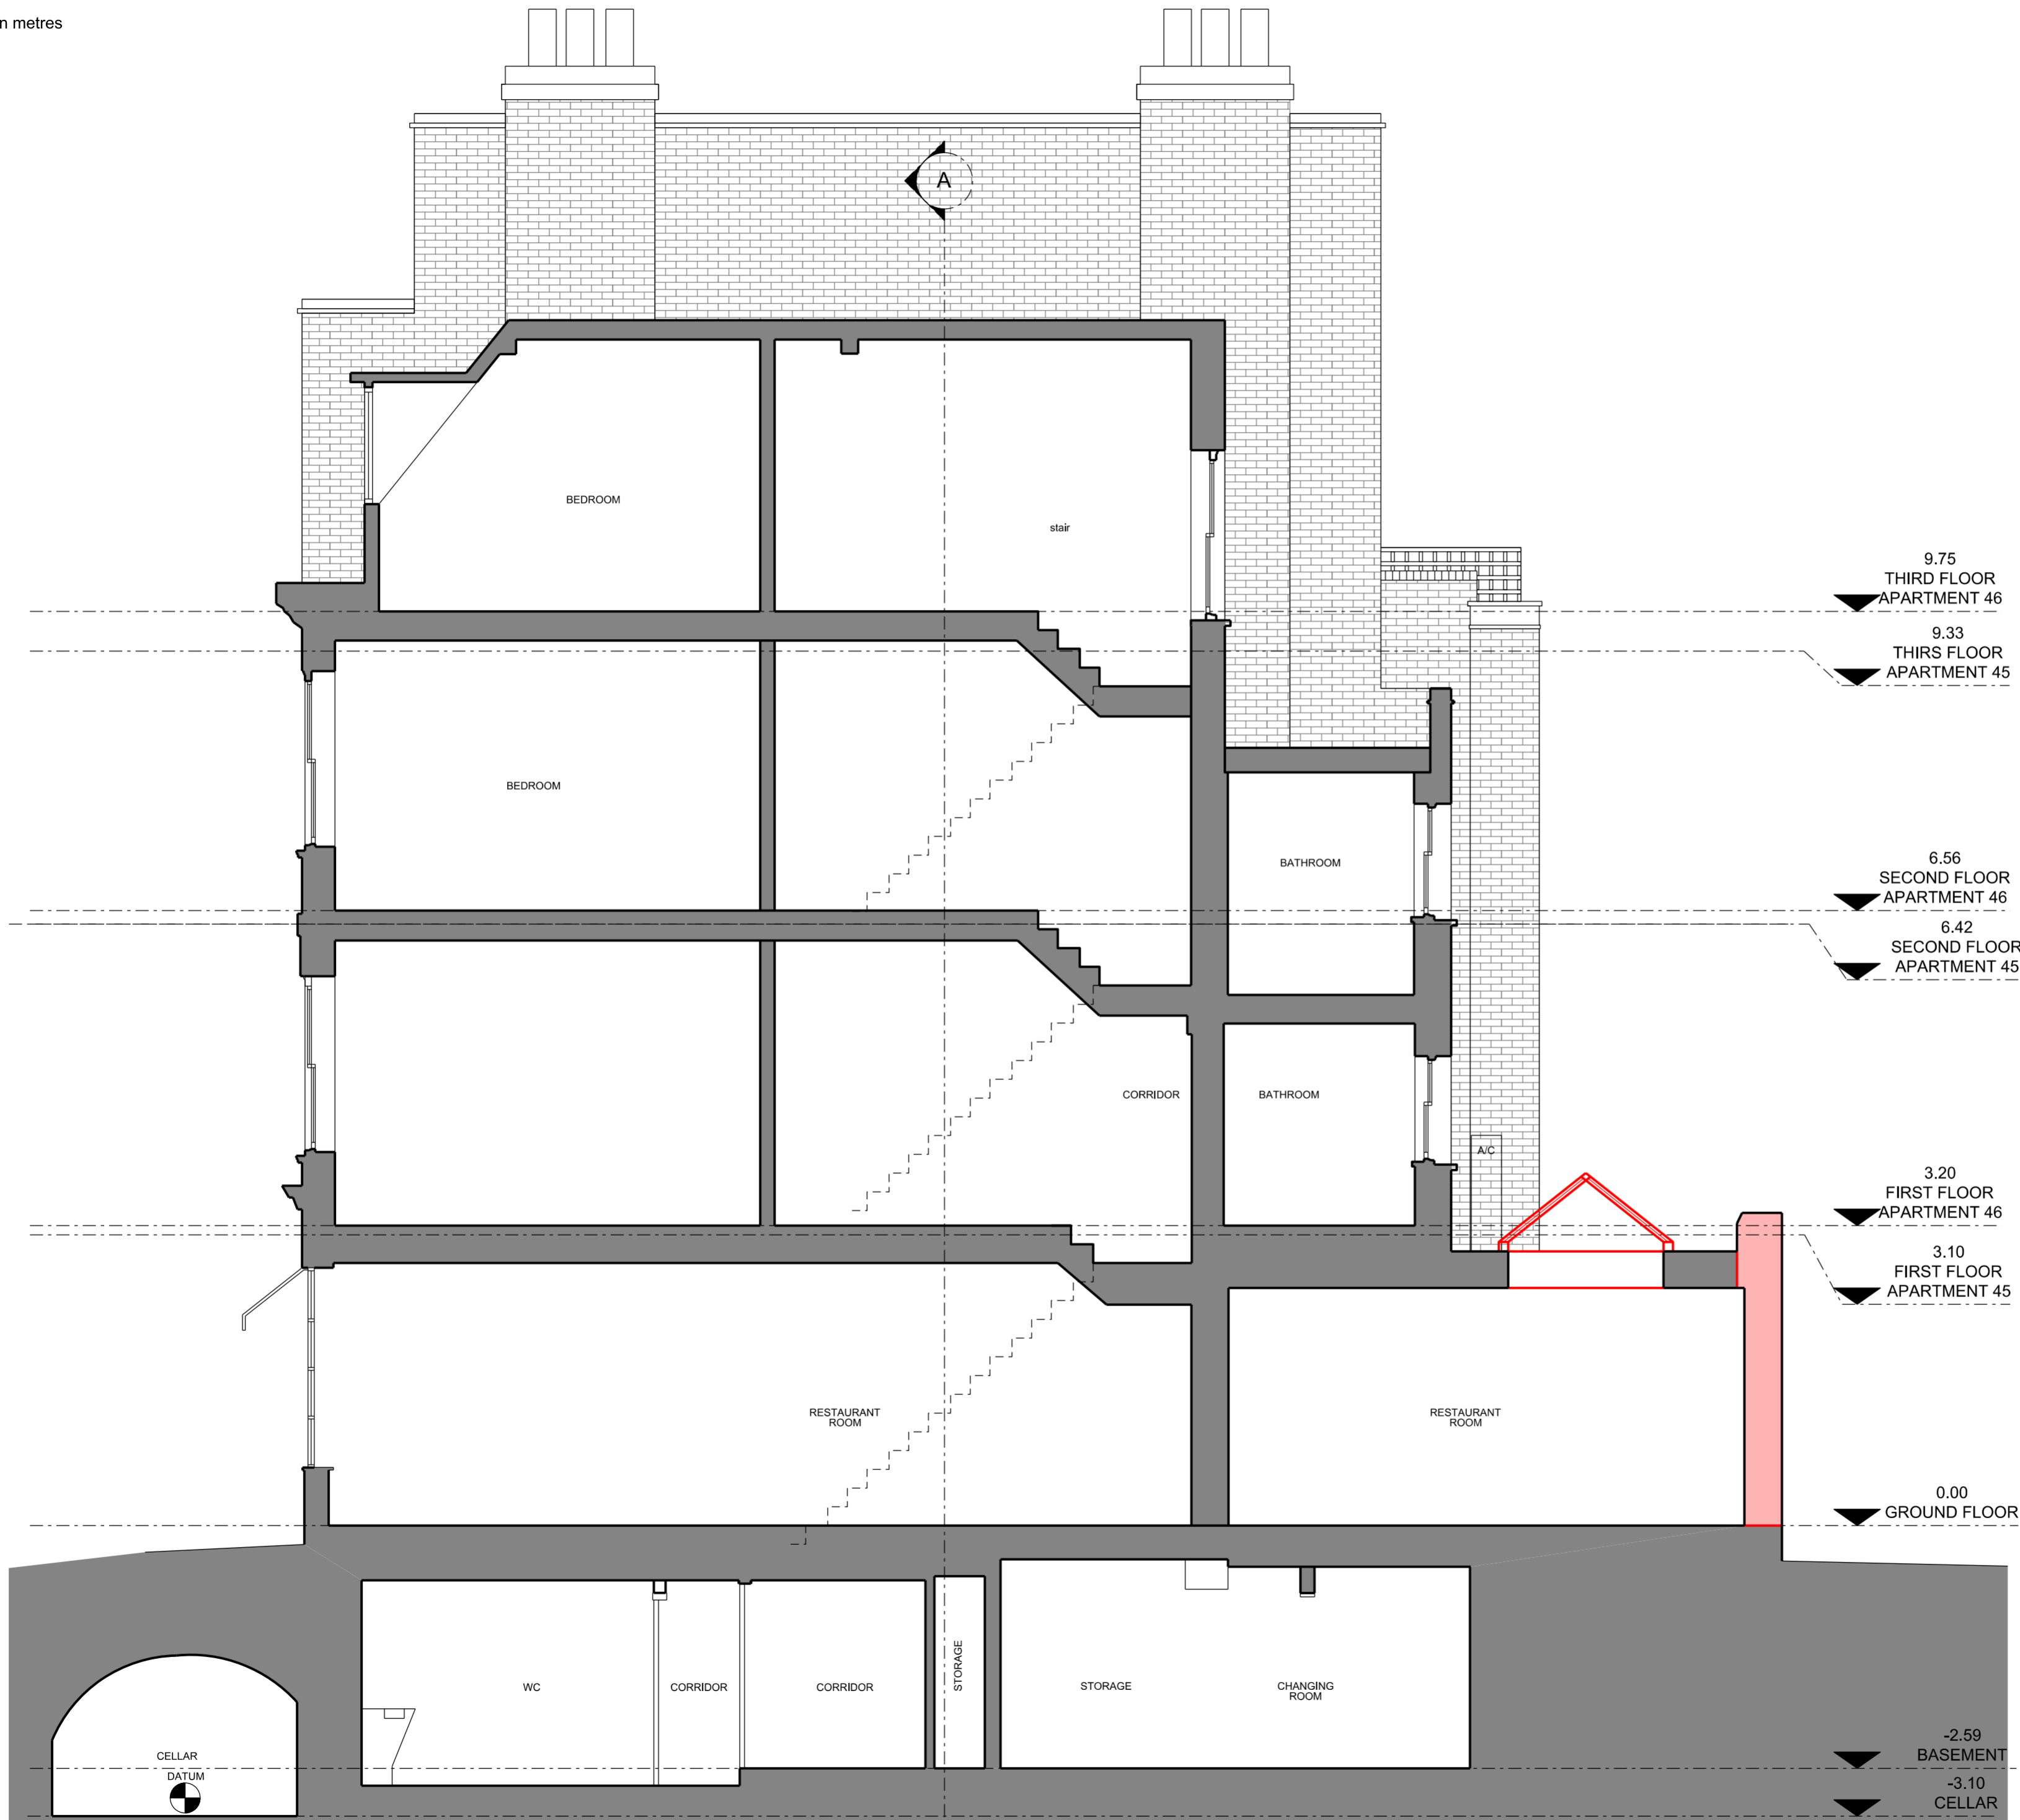

General notes:

Do not scale from drawings.
 Errors to be reported immediately to the Architect.
 To be read in conjunction with all relevant Architects', Services and Structural Engineers' drawings.
 All existing site, tree and building information has been compiled from different sources.
 All dimensions to be checked on site.

Rev.	Date	Description	Drawn	Check

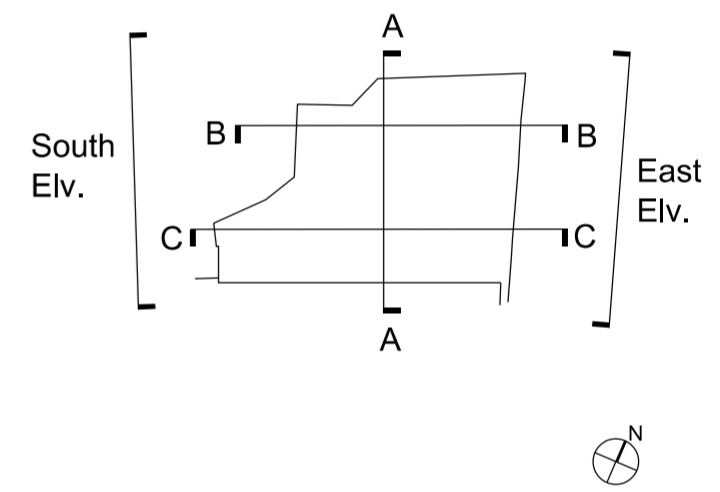

EMIL EVE ARCHITECTS

60a Windus Road
 London N16 6UP
 T 07805662839 E info@emileve.co.uk
 www.emileve.co.uk

Project: 45-46 Red Lion Square
 Project number: 030

Client: Glasshouse Limited

© Emil Eve Architects Ltd.

Drawing name: Section CC Existing and Demolition Restaurant
 Drawing number: 030_R_E_32

Date: Sept 2016
 Scale / Format: 1:50@A2/1:100@A4
 Drawn / Checked: EEA
 Approved: EEA
 CAD Reference: -
 Issue: P00
 Planning