

0 1m 2m 5m 10m

Scale bar in metres




NO WORKS PROPOSED
AT BASEMENT LEVEL

General notes:

Do not scale from drawings.
Errors to be reported immediately to the Architect.
To be read in conjunction with all relevant Architects', Services and Structural Engineers' drawings.
All existing site, tree and building information has been compiled from different sources.
All dimensions to be checked on site.

Rev.	Date	Description	Drawn	Check

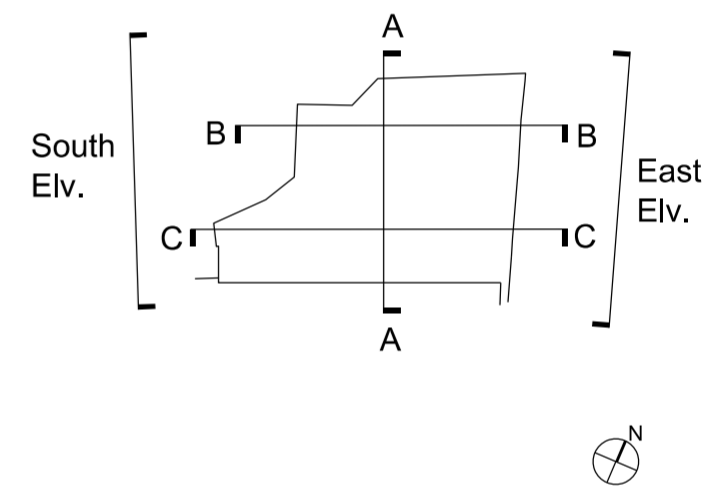

EMIL EVE ARCHITECTS

60a Windus Road
London N16 6UP
T 07805662839 E info@emileve.co.uk
www.emileve.co.uk


Project	Project number
45-46 Red Lion Square	030

Client
Glasshouse Limited

© Emil Eve Architects Ltd.

Drawing name	Drawing number
Basement Plan Proposed Restaurant	030_R_P_09

Date	Sept 2016	Issue
Scale / Format	1:50@A2/1:100@A4	P00
Drawn / Checked	EEA	Planning
Approved	EEA	
CAD Reference	-	


 


Scale bar in metres

General notes:

- Do not scale from drawings.
- Errors to be reported immediately to the Architect.
- To be read in conjunction with all relevant Architects', Services and Structural Engineers' drawings.
- All existing site, tree and building information has been compiled from different sources.
- All dimensions to be checked on site.

Rev.	Date	Description	Drawn	Check

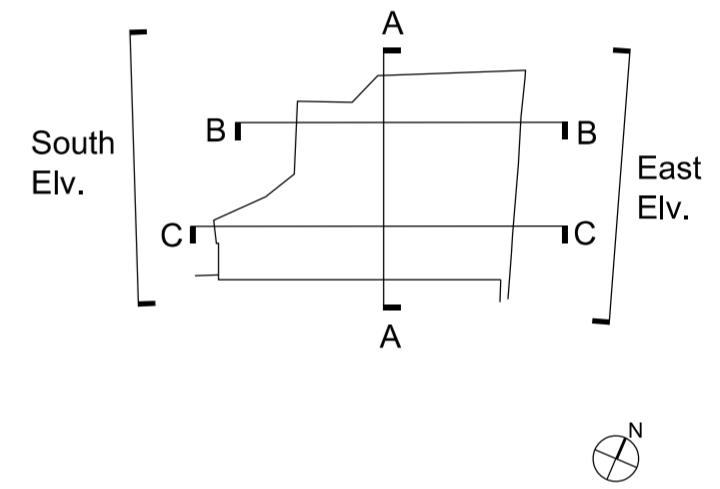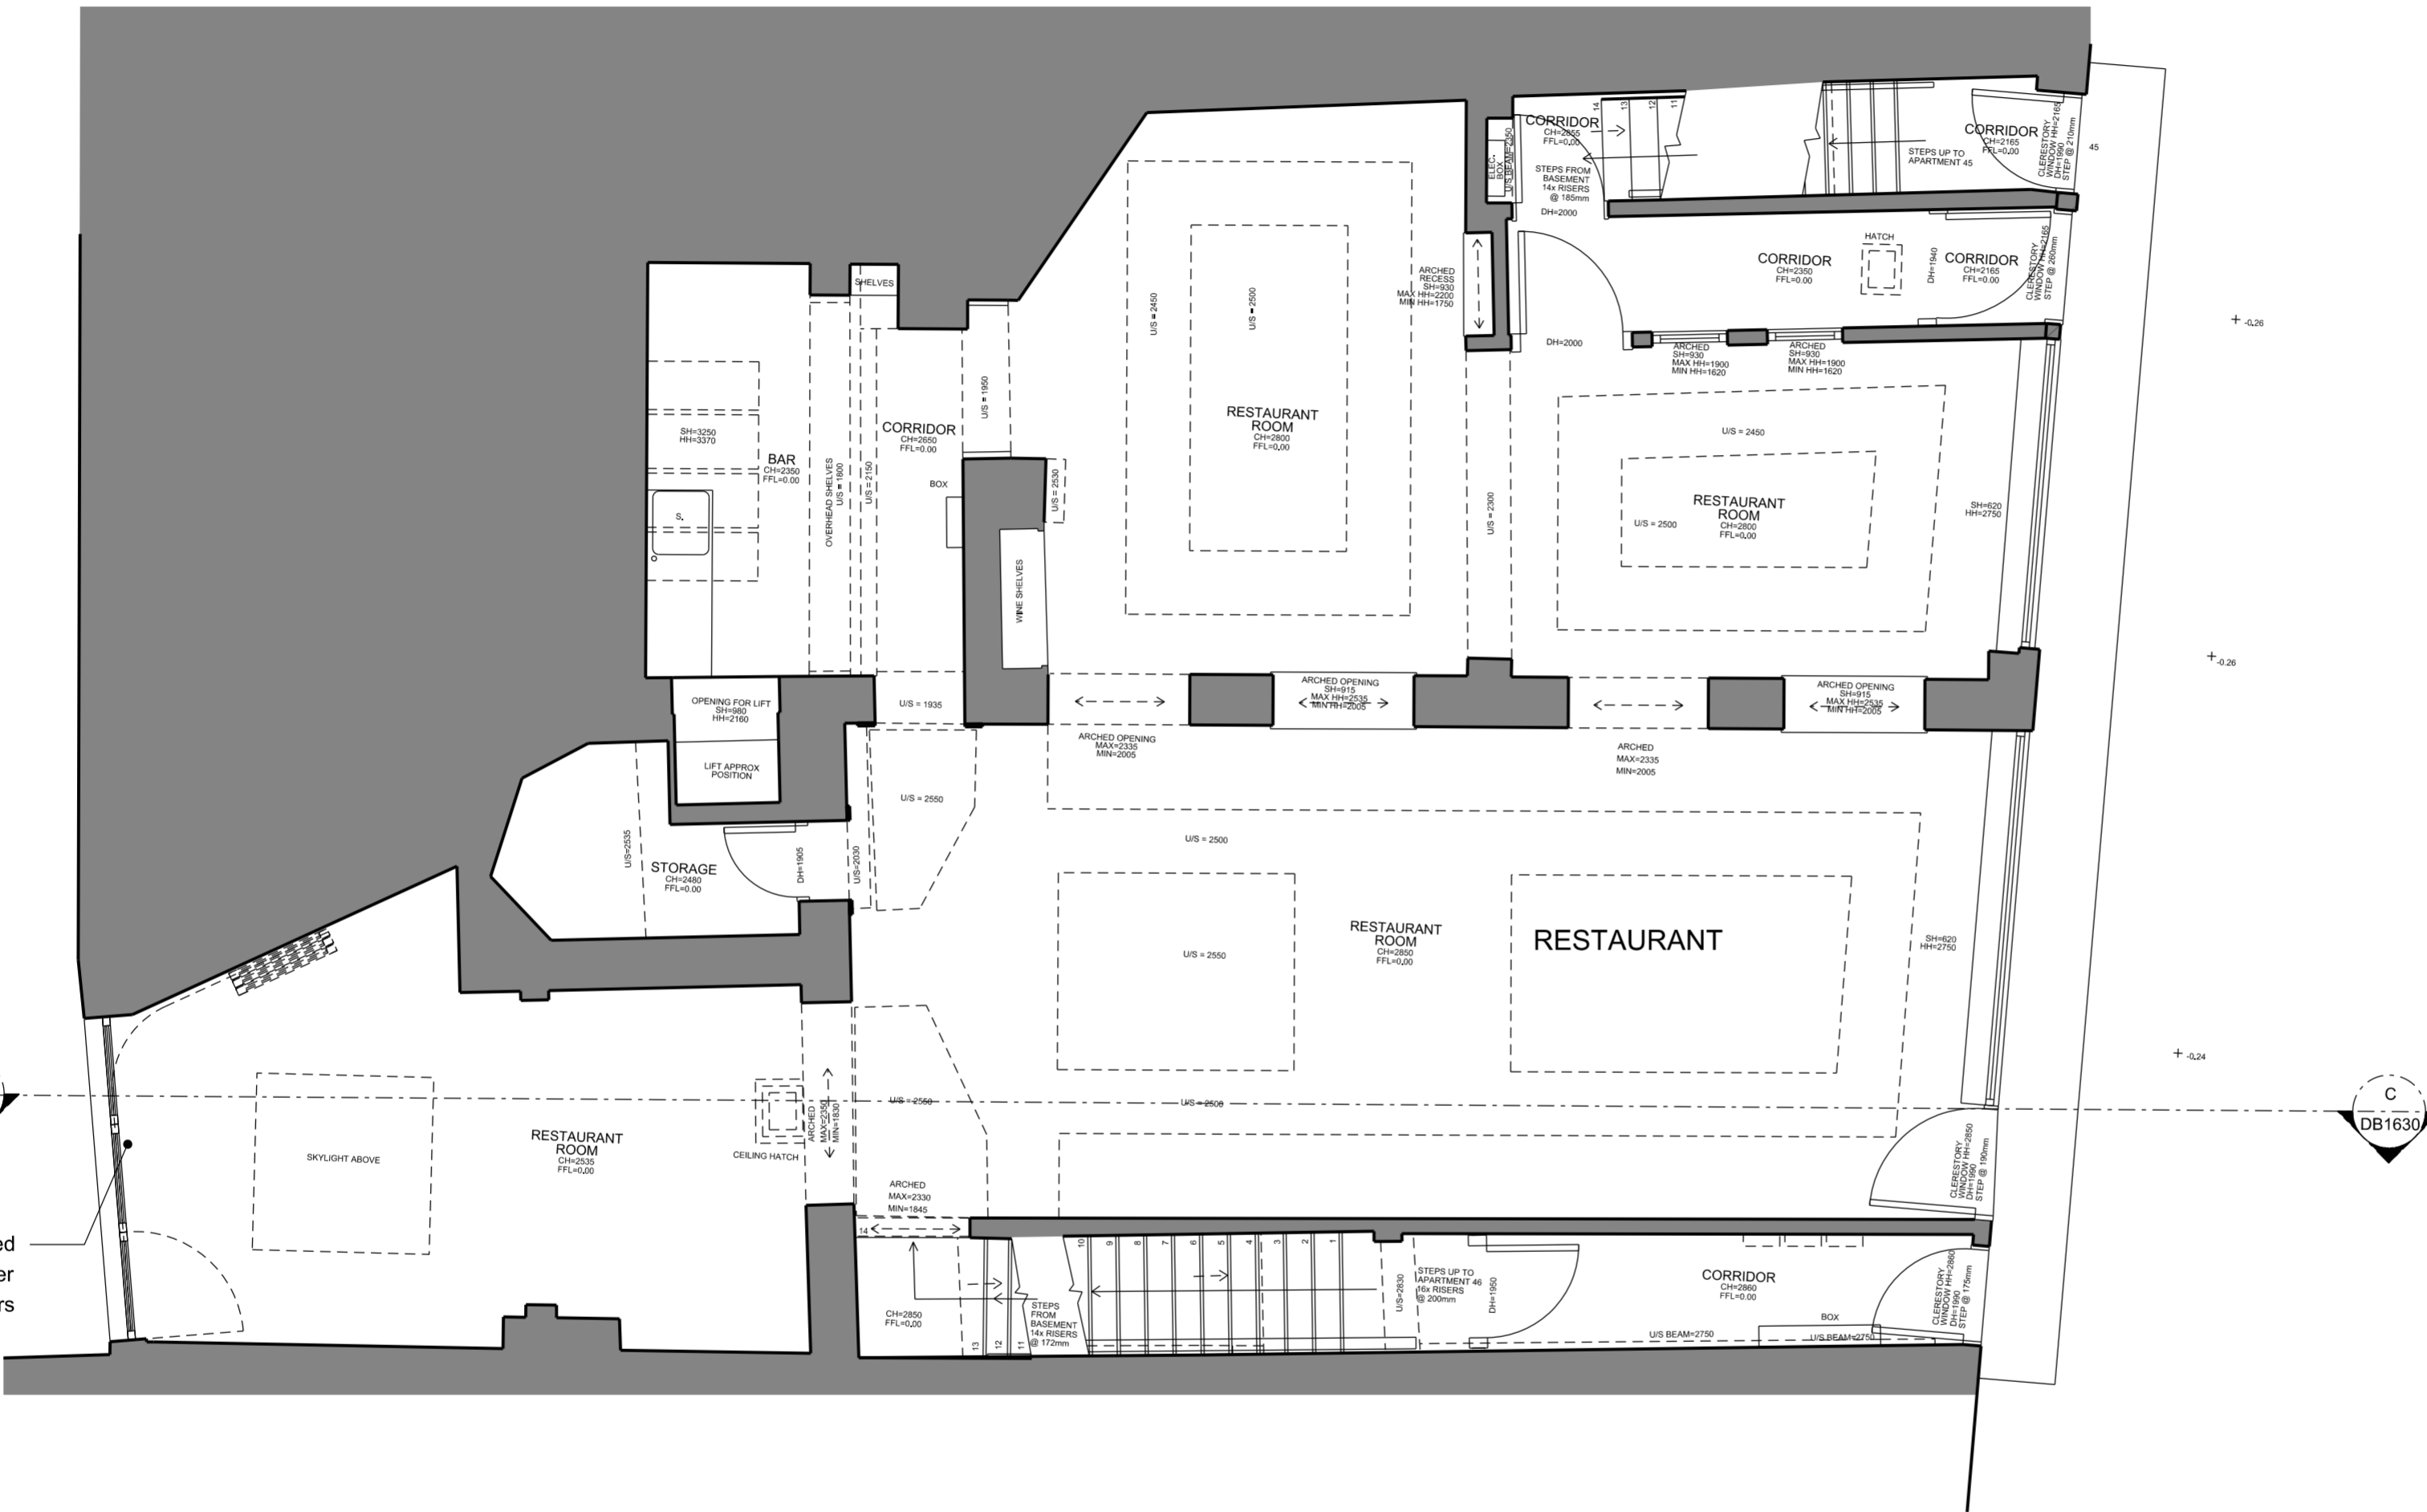

EMIL EVE ARCHITECTS

60a Windus Road
London N16 6UP
T 07805662839 E info@emileve.co.uk
www.emileve.co.uk

Project: 45-46 Red Lion Square Project number: 030


Client: Glasshouse Limited

© Emil Eve Architects Ltd.

Drawing name	Drawing number
Ground Floor Plan Proposed Restaurant	030_R_P_10
Date: Sept 2016	Issue: P00
Scale / Format: 1:50@A2/1:100@A4	Planning
Drawn / Checked: EEA	
Approved: EEA	
CAD Reference: -	


0 1m 2m 5m 10m

Scale bar in metres

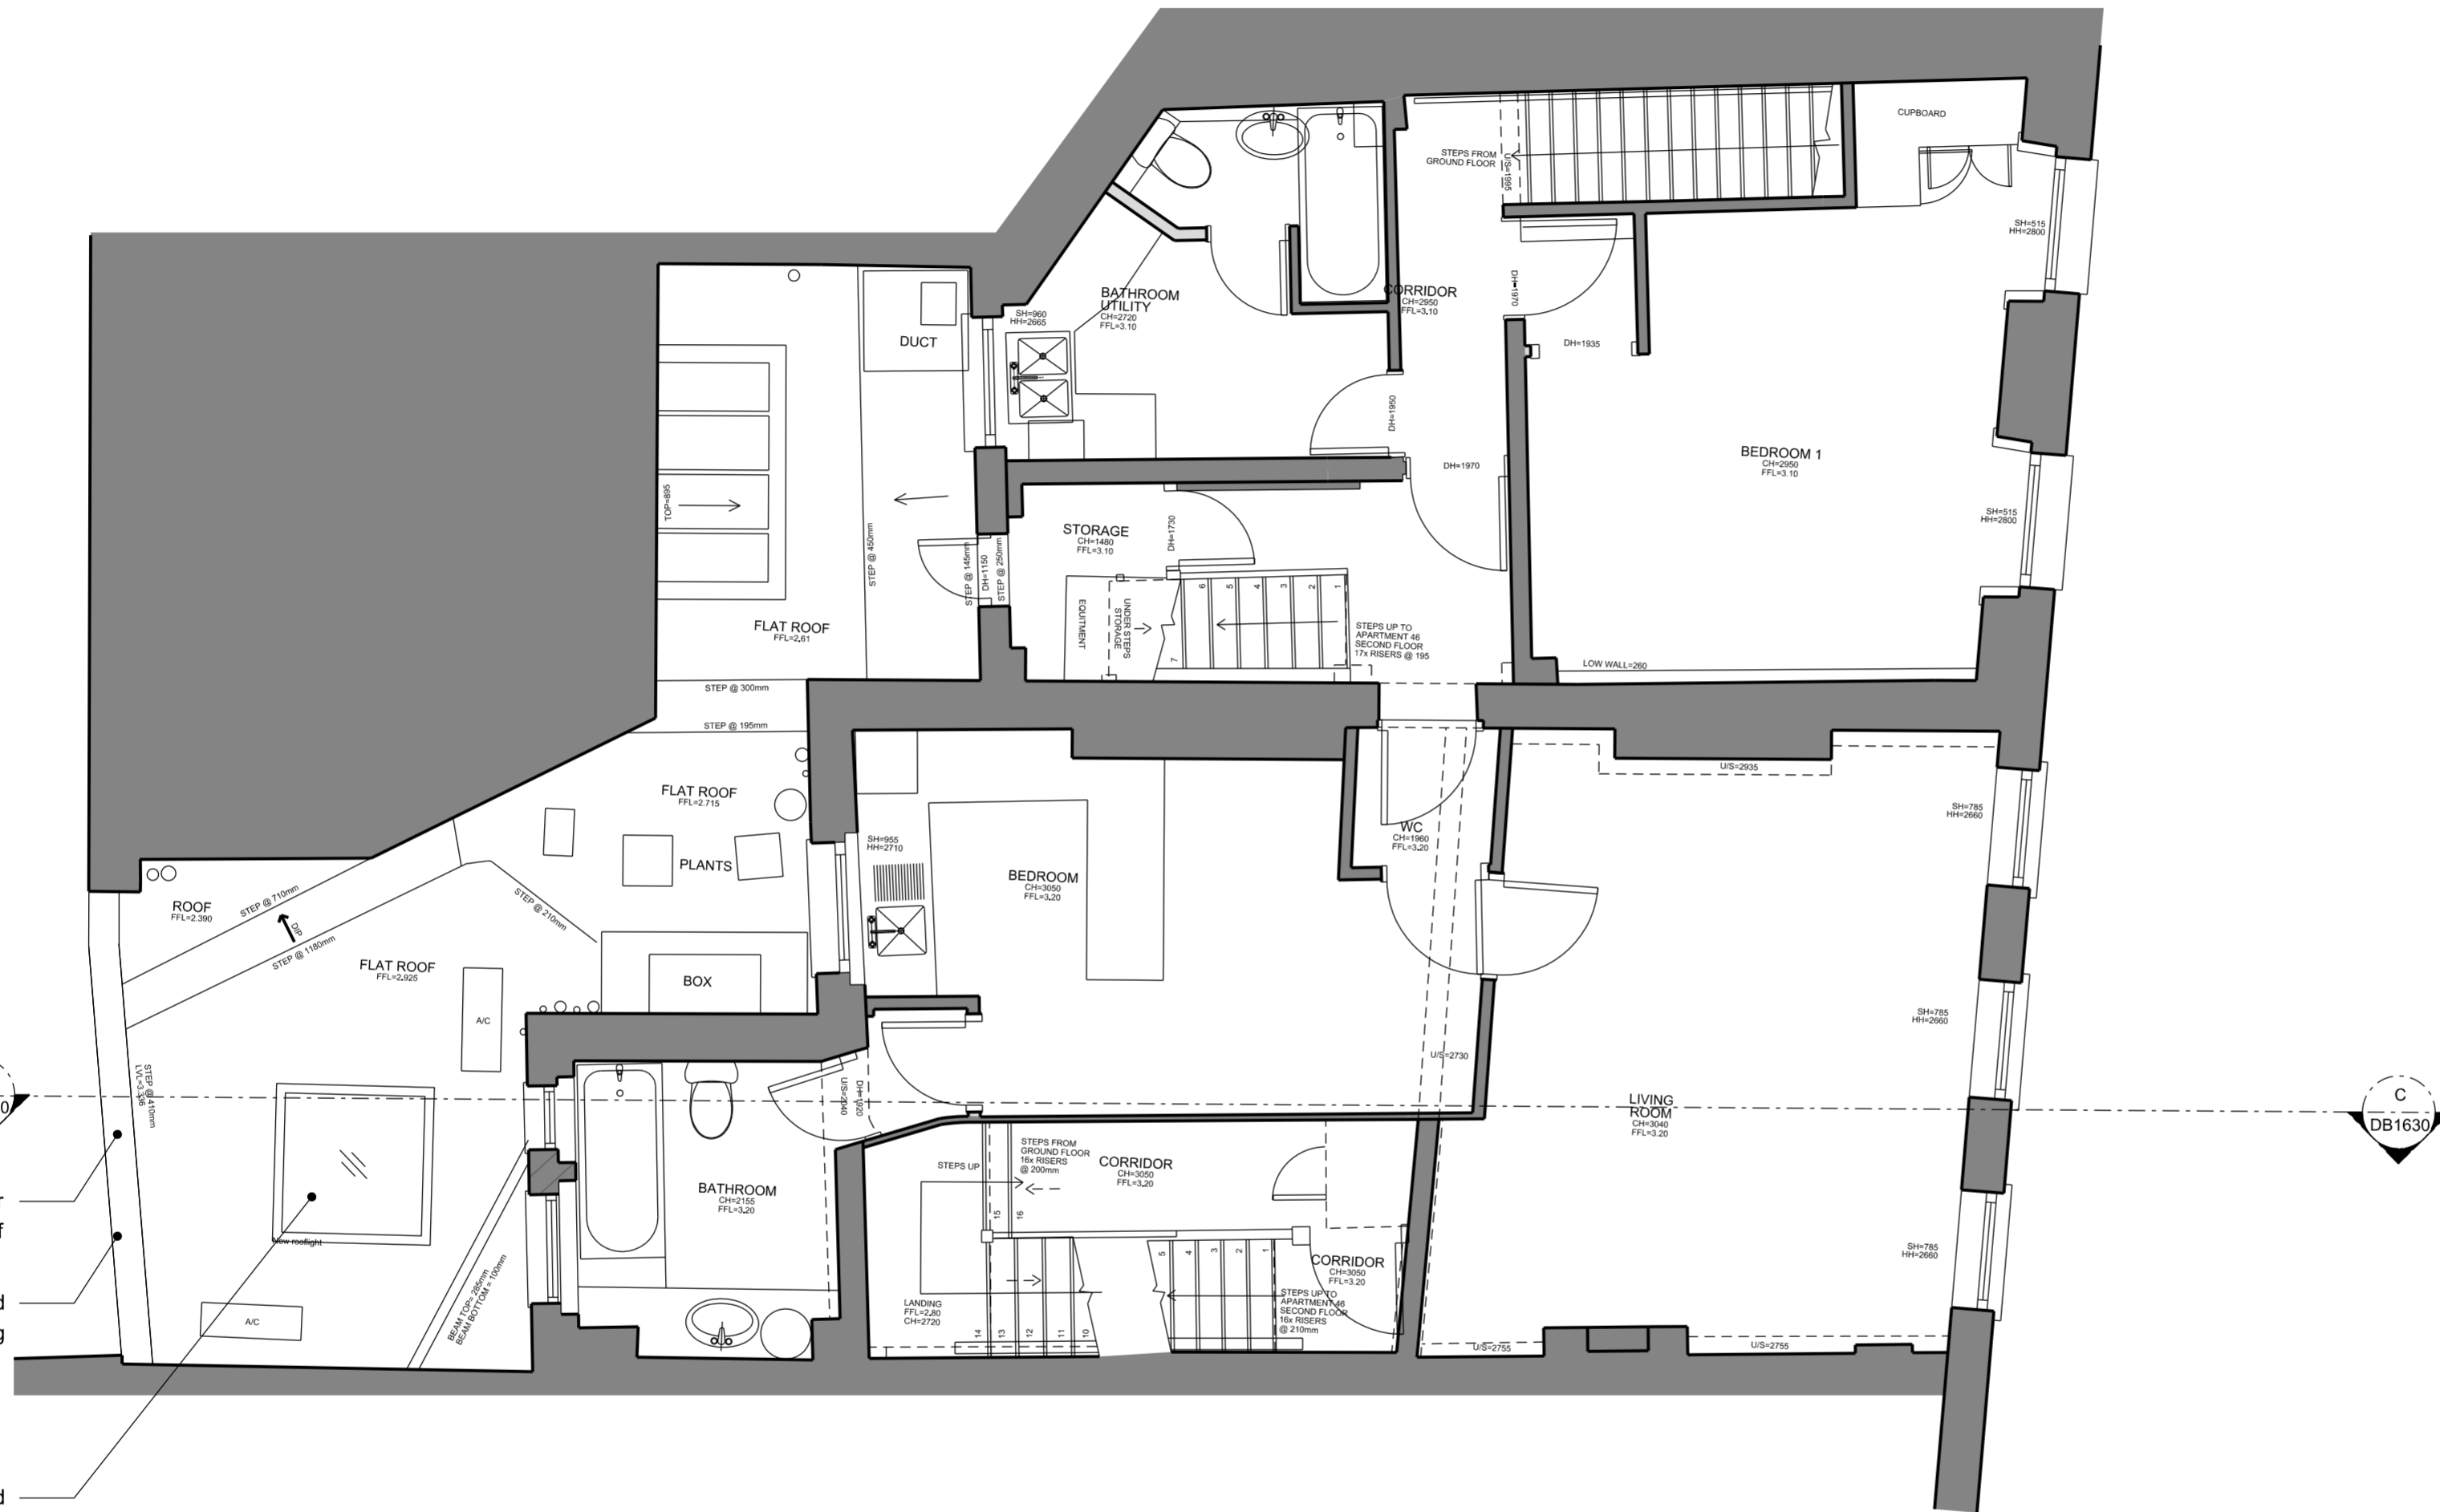

General notes:
 Do not scale from drawings.
 Errors to be reported immediately to the Architect.
 To be read in conjunction with all relevant Architects', Services and Structural Engineers' drawings.
 All existing site, tree and building information has been compiled from different sources.
 All dimensions to be checked on site.

Rev.	Date	Description	Drawn	Check

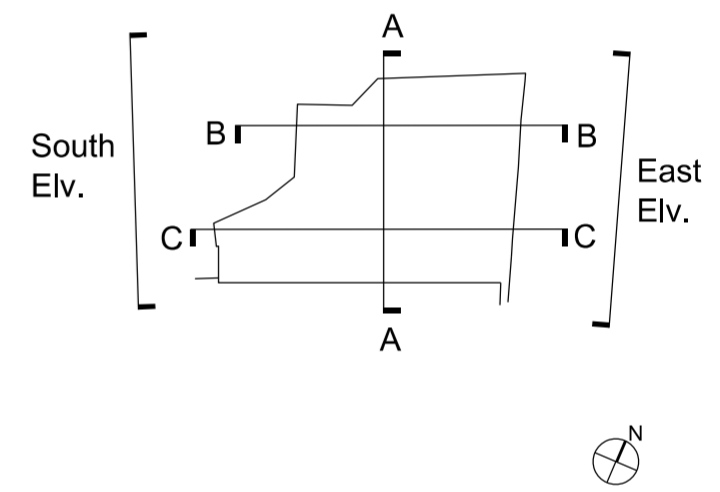

EMIL EVE ARCHITECTS

60a Windus Road
 London N16 6UP
 T 07805662839 E info@emileve.co.uk
 www.emileve.co.uk

Project: 45-46 Red Lion Square
 Project number: 030

Client: Glasshouse Limited

© Emil Eve Architects Ltd.

Drawing name: First Floor Plan Proposed Restaurant
 Drawing number: 030_R_P_11

Date: Sept 2016
 Scale / Format: 1:50@A2/1:100@A4
 Drawn / Checked: EEA
 Approved: EEA
 CAD Reference: -
 Issue: P00
 Planning

0 1m 2m 5m 10m

Scale bar in metres




46 RED LION STREET

45 RED LION STREET

General notes:

Do not scale from drawings.
 Errors to be reported immediately to the Architect.
 To be read in conjunction with all relevant Architects', Services and Structural Engineers' drawings.
 All existing site, tree and building information has been compiled from different sources.
 All dimensions to be checked on site.

Rev.	Date	Description	Drawn	Check

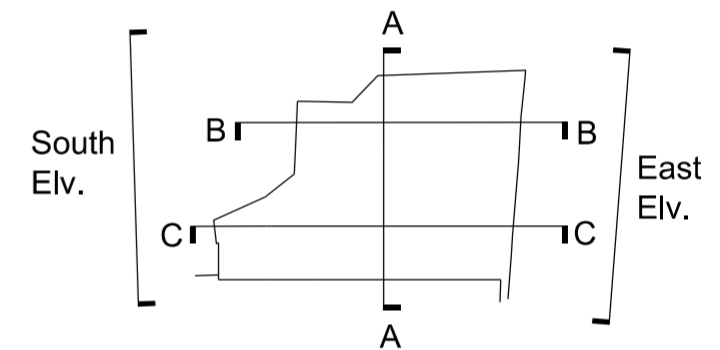

EMIL EVE ARCHITECTS

60a Windus Road
 London N16 6UP
 T 07805662839 E info@emileve.co.uk
 www.emileve.co.uk


Project	Project number
45-46 Red Lion Square	030

Client
Glasshouse Limited


© Emil Eve Architects Ltd.

Drawing name	Drawing number
East Elevation Proposed Restaurant	030_R_P_20

Date	Sept 2016	Issue
Scale / Format	1:50@A2/1:100@A4	P00
Drawn / Checked	EEA	Planning
Approved	EEA	
CAD Reference	-	

 


Scale bar in metres

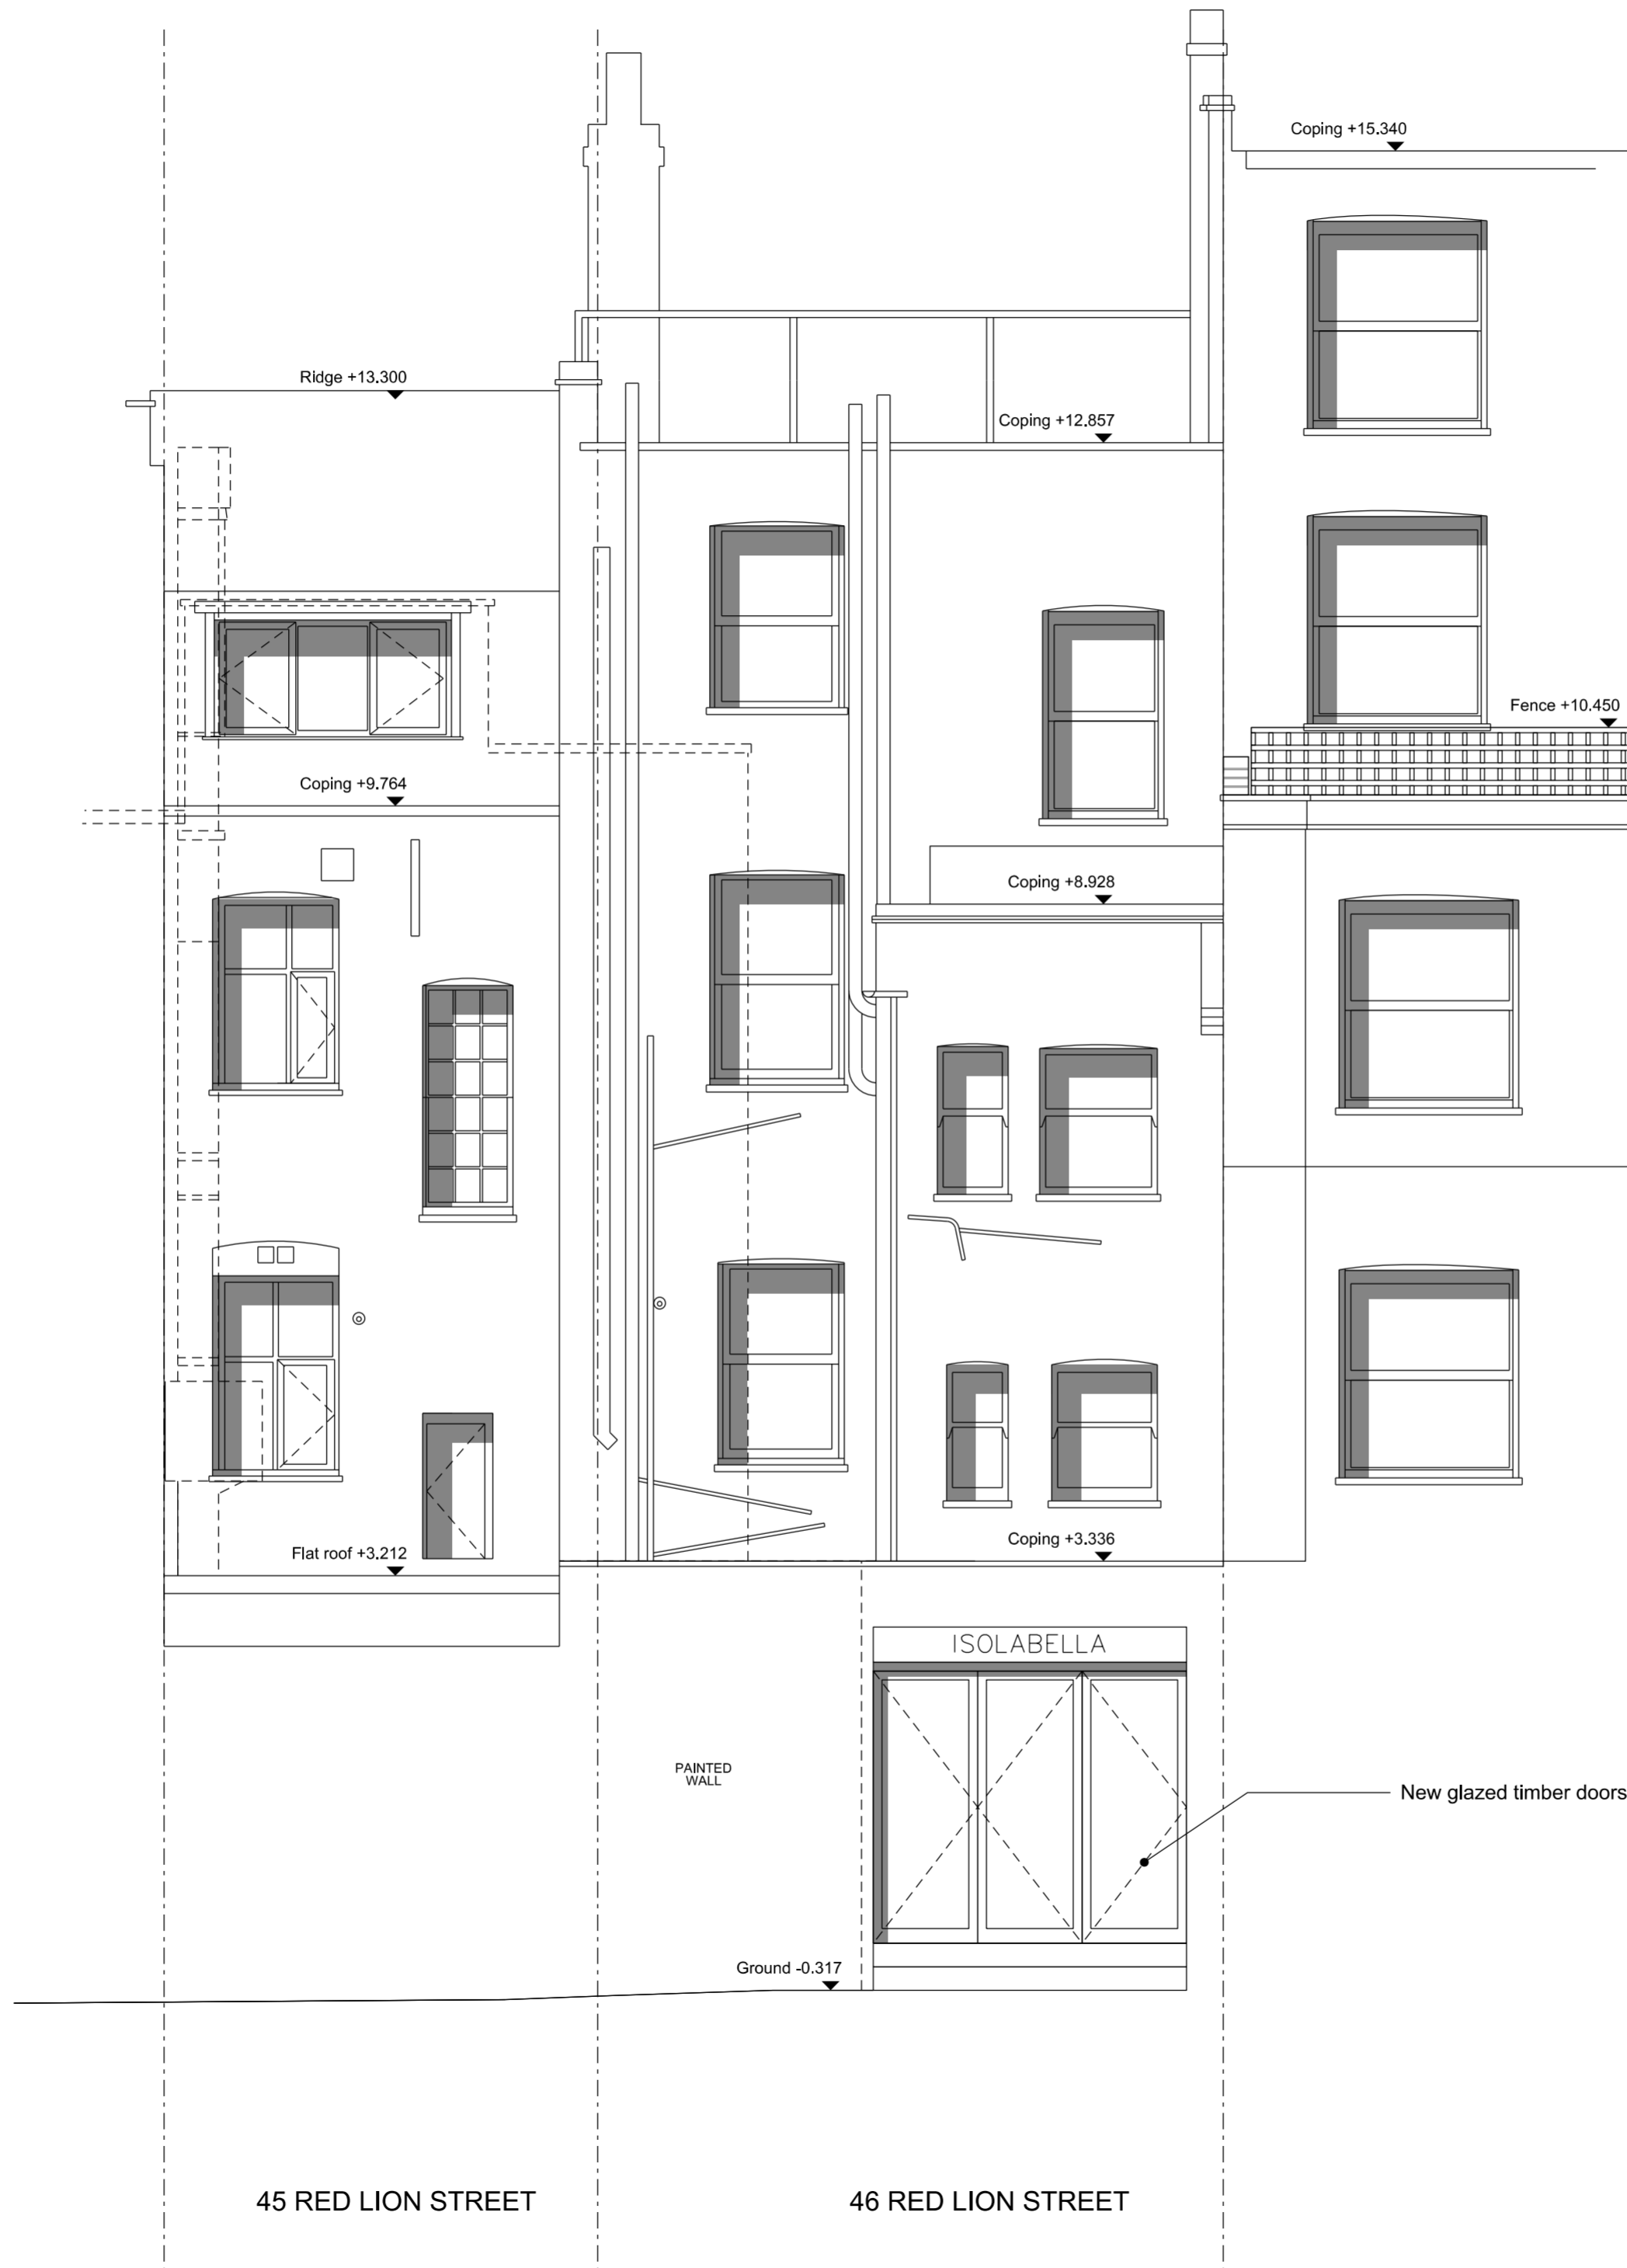

General notes:

Do not scale from drawings.
 Errors to be reported immediately to the Architect.
 To be read in conjunction with all relevant Architects', Services and Structural Engineers' drawings.
 All existing site, tree and building information has been compiled from different sources.
 All dimensions to be checked on site.

Rev.	Date	Description	Drawn	Check

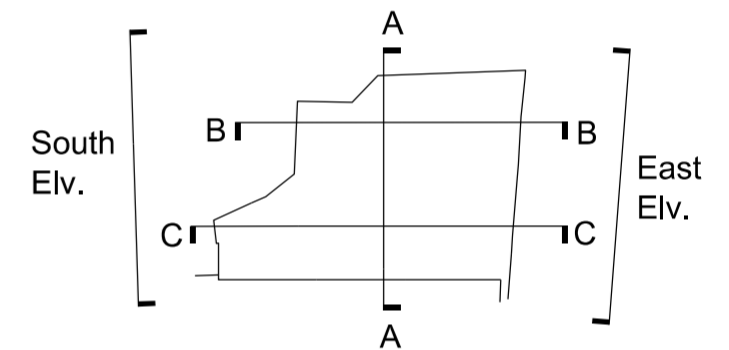

EMIL EVE ARCHITECTS

60a Windus Road
 London N16 6UP
 T 07805662839 E info@emileve.co.uk
 www.emileve.co.uk

Project: 45-46 Red Lion Square
 Project number: 030

Client: Glasshouse Limited


© Emil Eve Architects Ltd.

Drawing name: South Elevation
 Drawing number: 030_R_P_21
 Proposed Restaurant

Date: Sept 2016
 Scale / Format: 1:50@A2/1:100@A4
 Drawn / Checked: EEA
 Approved: EEA
 CAD Reference: -
 Issue: P00
 Planning

0 1m 2m 5m 10m


Scale bar in metres

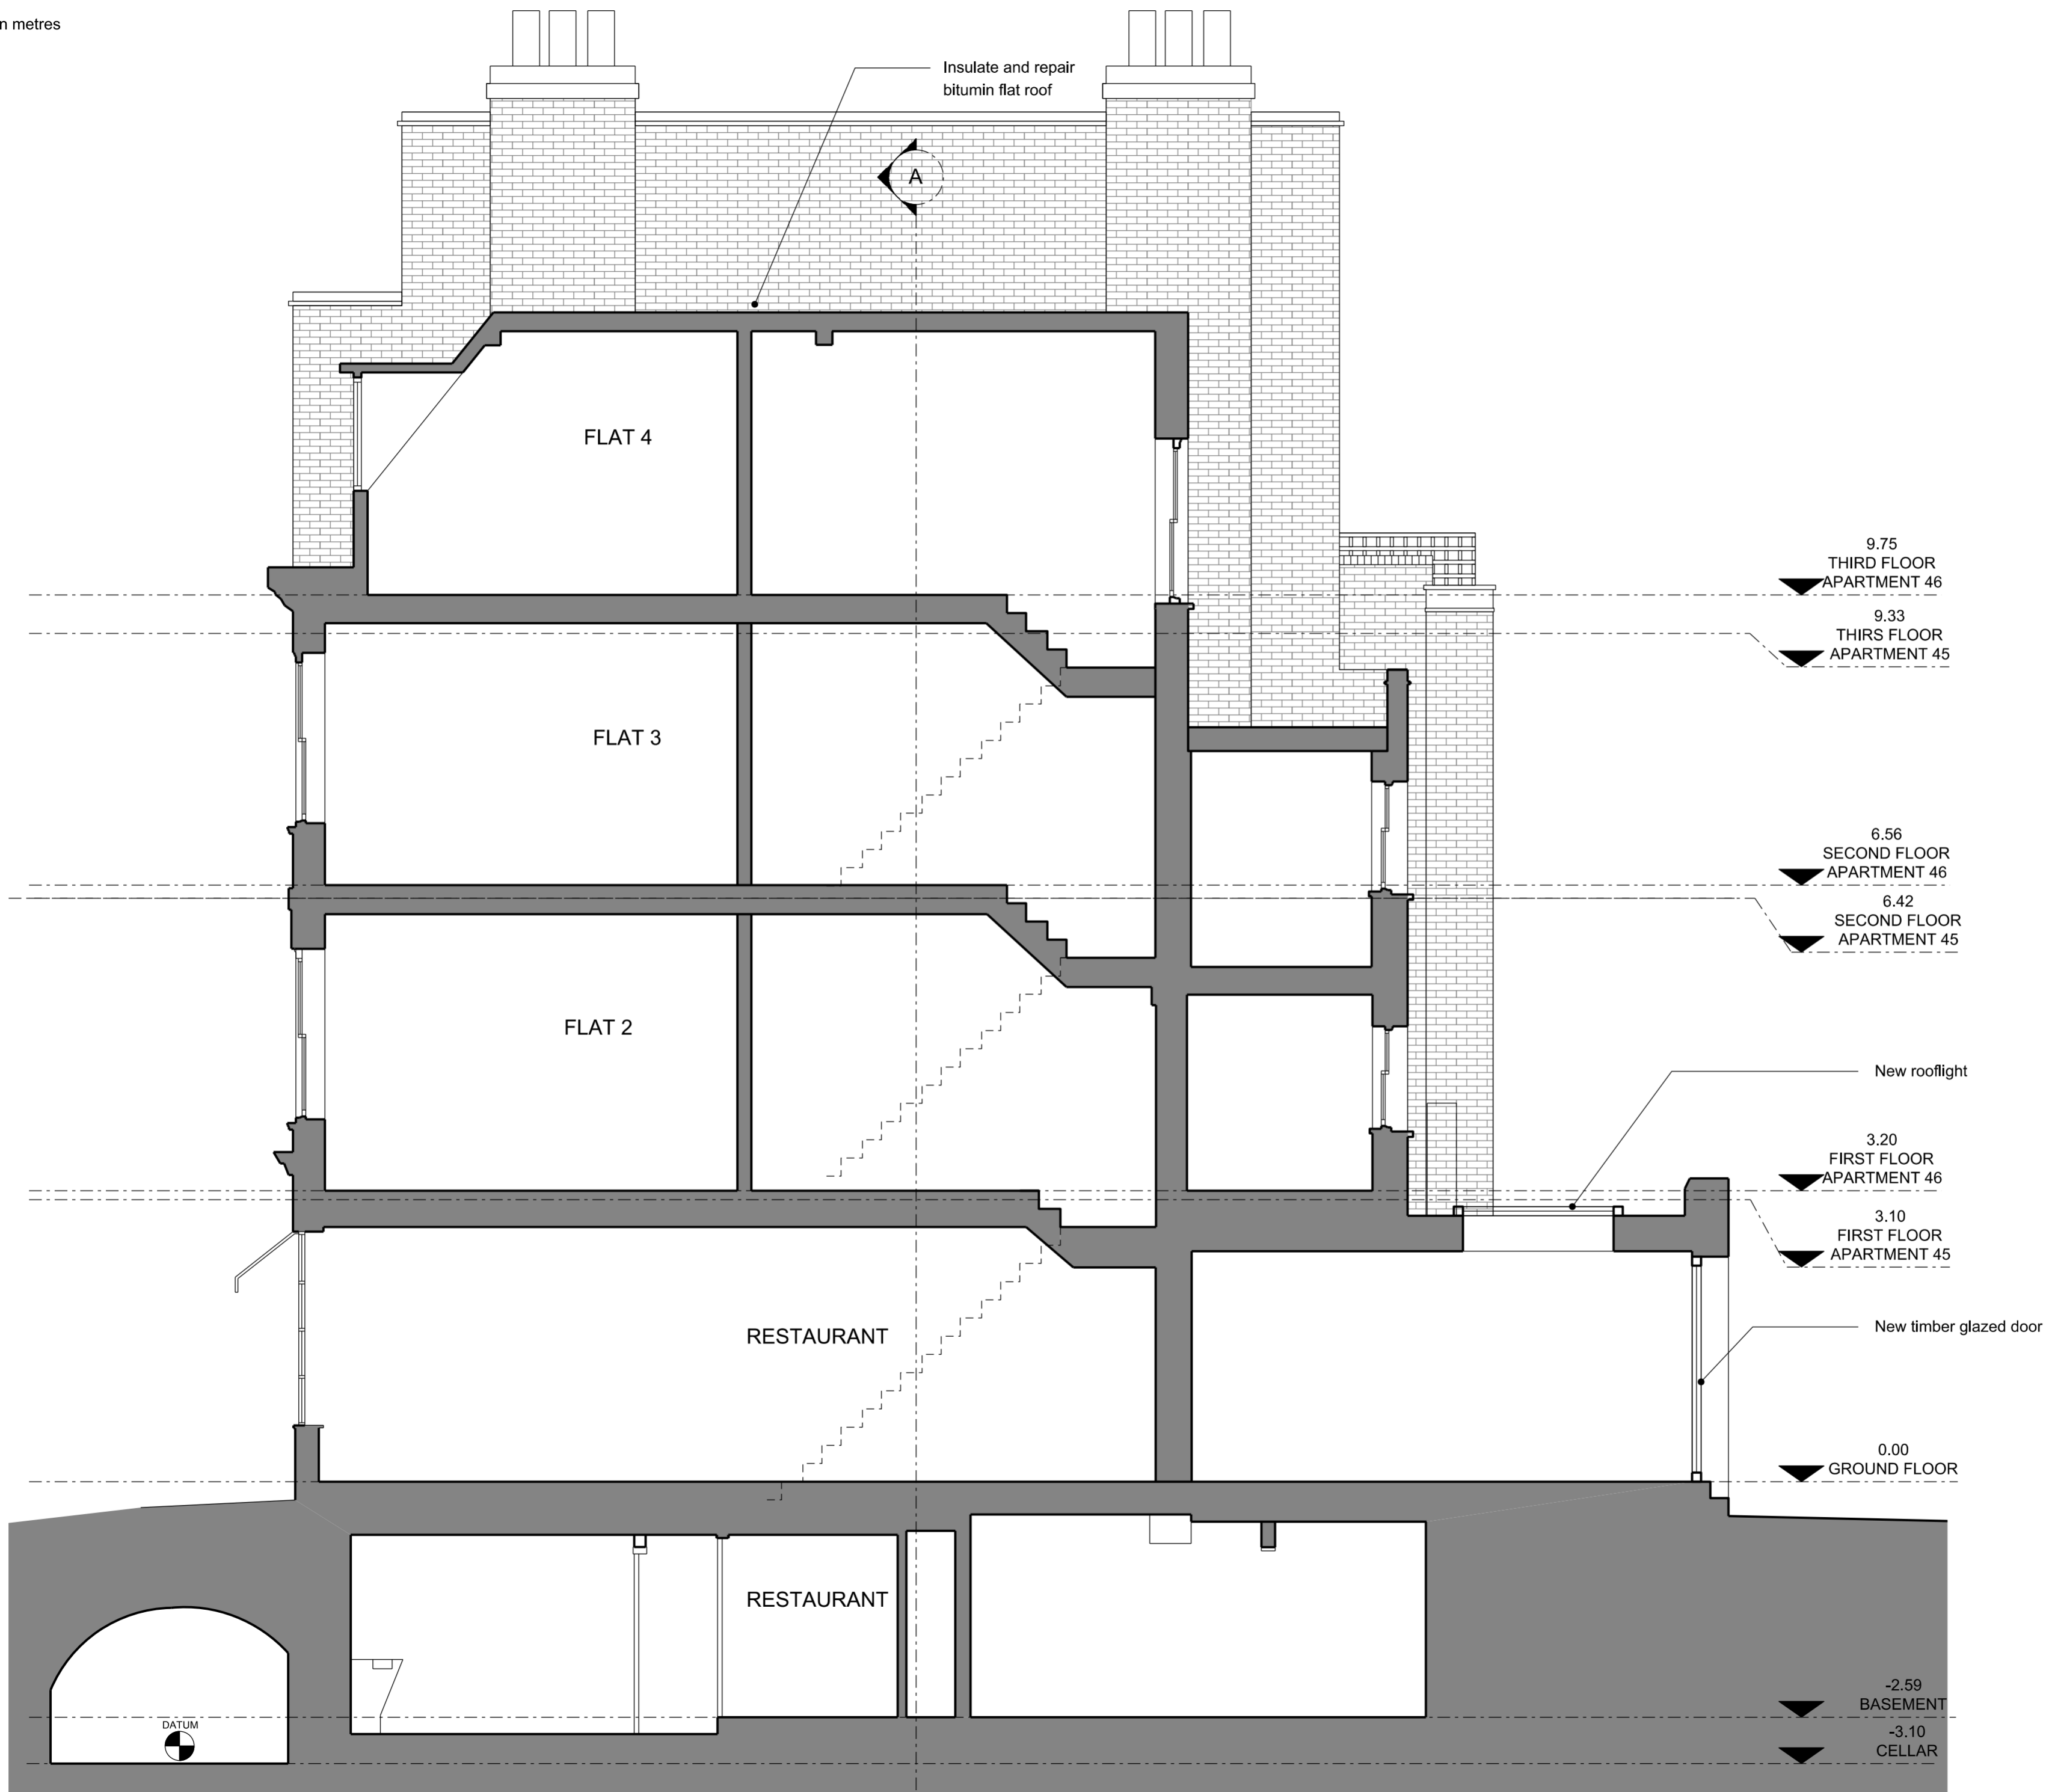

General notes:

Do not scale from drawings.
 Errors to be reported immediately to the Architect.
 To be read in conjunction with all relevant Architects', Services and Structural Engineers' drawings.
 All existing site, tree and building information has been compiled from different sources.
 All dimensions to be checked on site.

Rev.	Date	Description	Drawn	Check

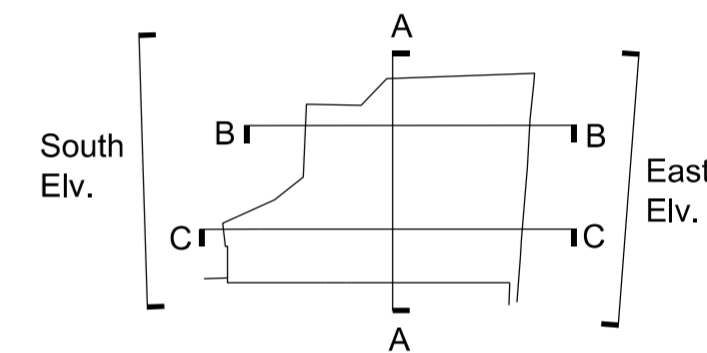

EMIL EVE ARCHITECTS

60a Windus Road
 London N16 6UP
 T 07805662839 E info@emileve.co.uk
 www.emileve.co.uk

Project	Project number
45-46 Red Lion Square	030

Client
Glasshouse Limited

© Emil Eve Architects Ltd.

Drawing name	Drawing number
Section CC Proposed Restaurant	030_R_P_32

Date	Sept 2016	Issue
Scale / Format	1:50@A2/1:100@A4	P00
Drawn / Checked	EEA	Planning
Approved	EEA	
CAD Reference	-	