



CLEVELAND STREET

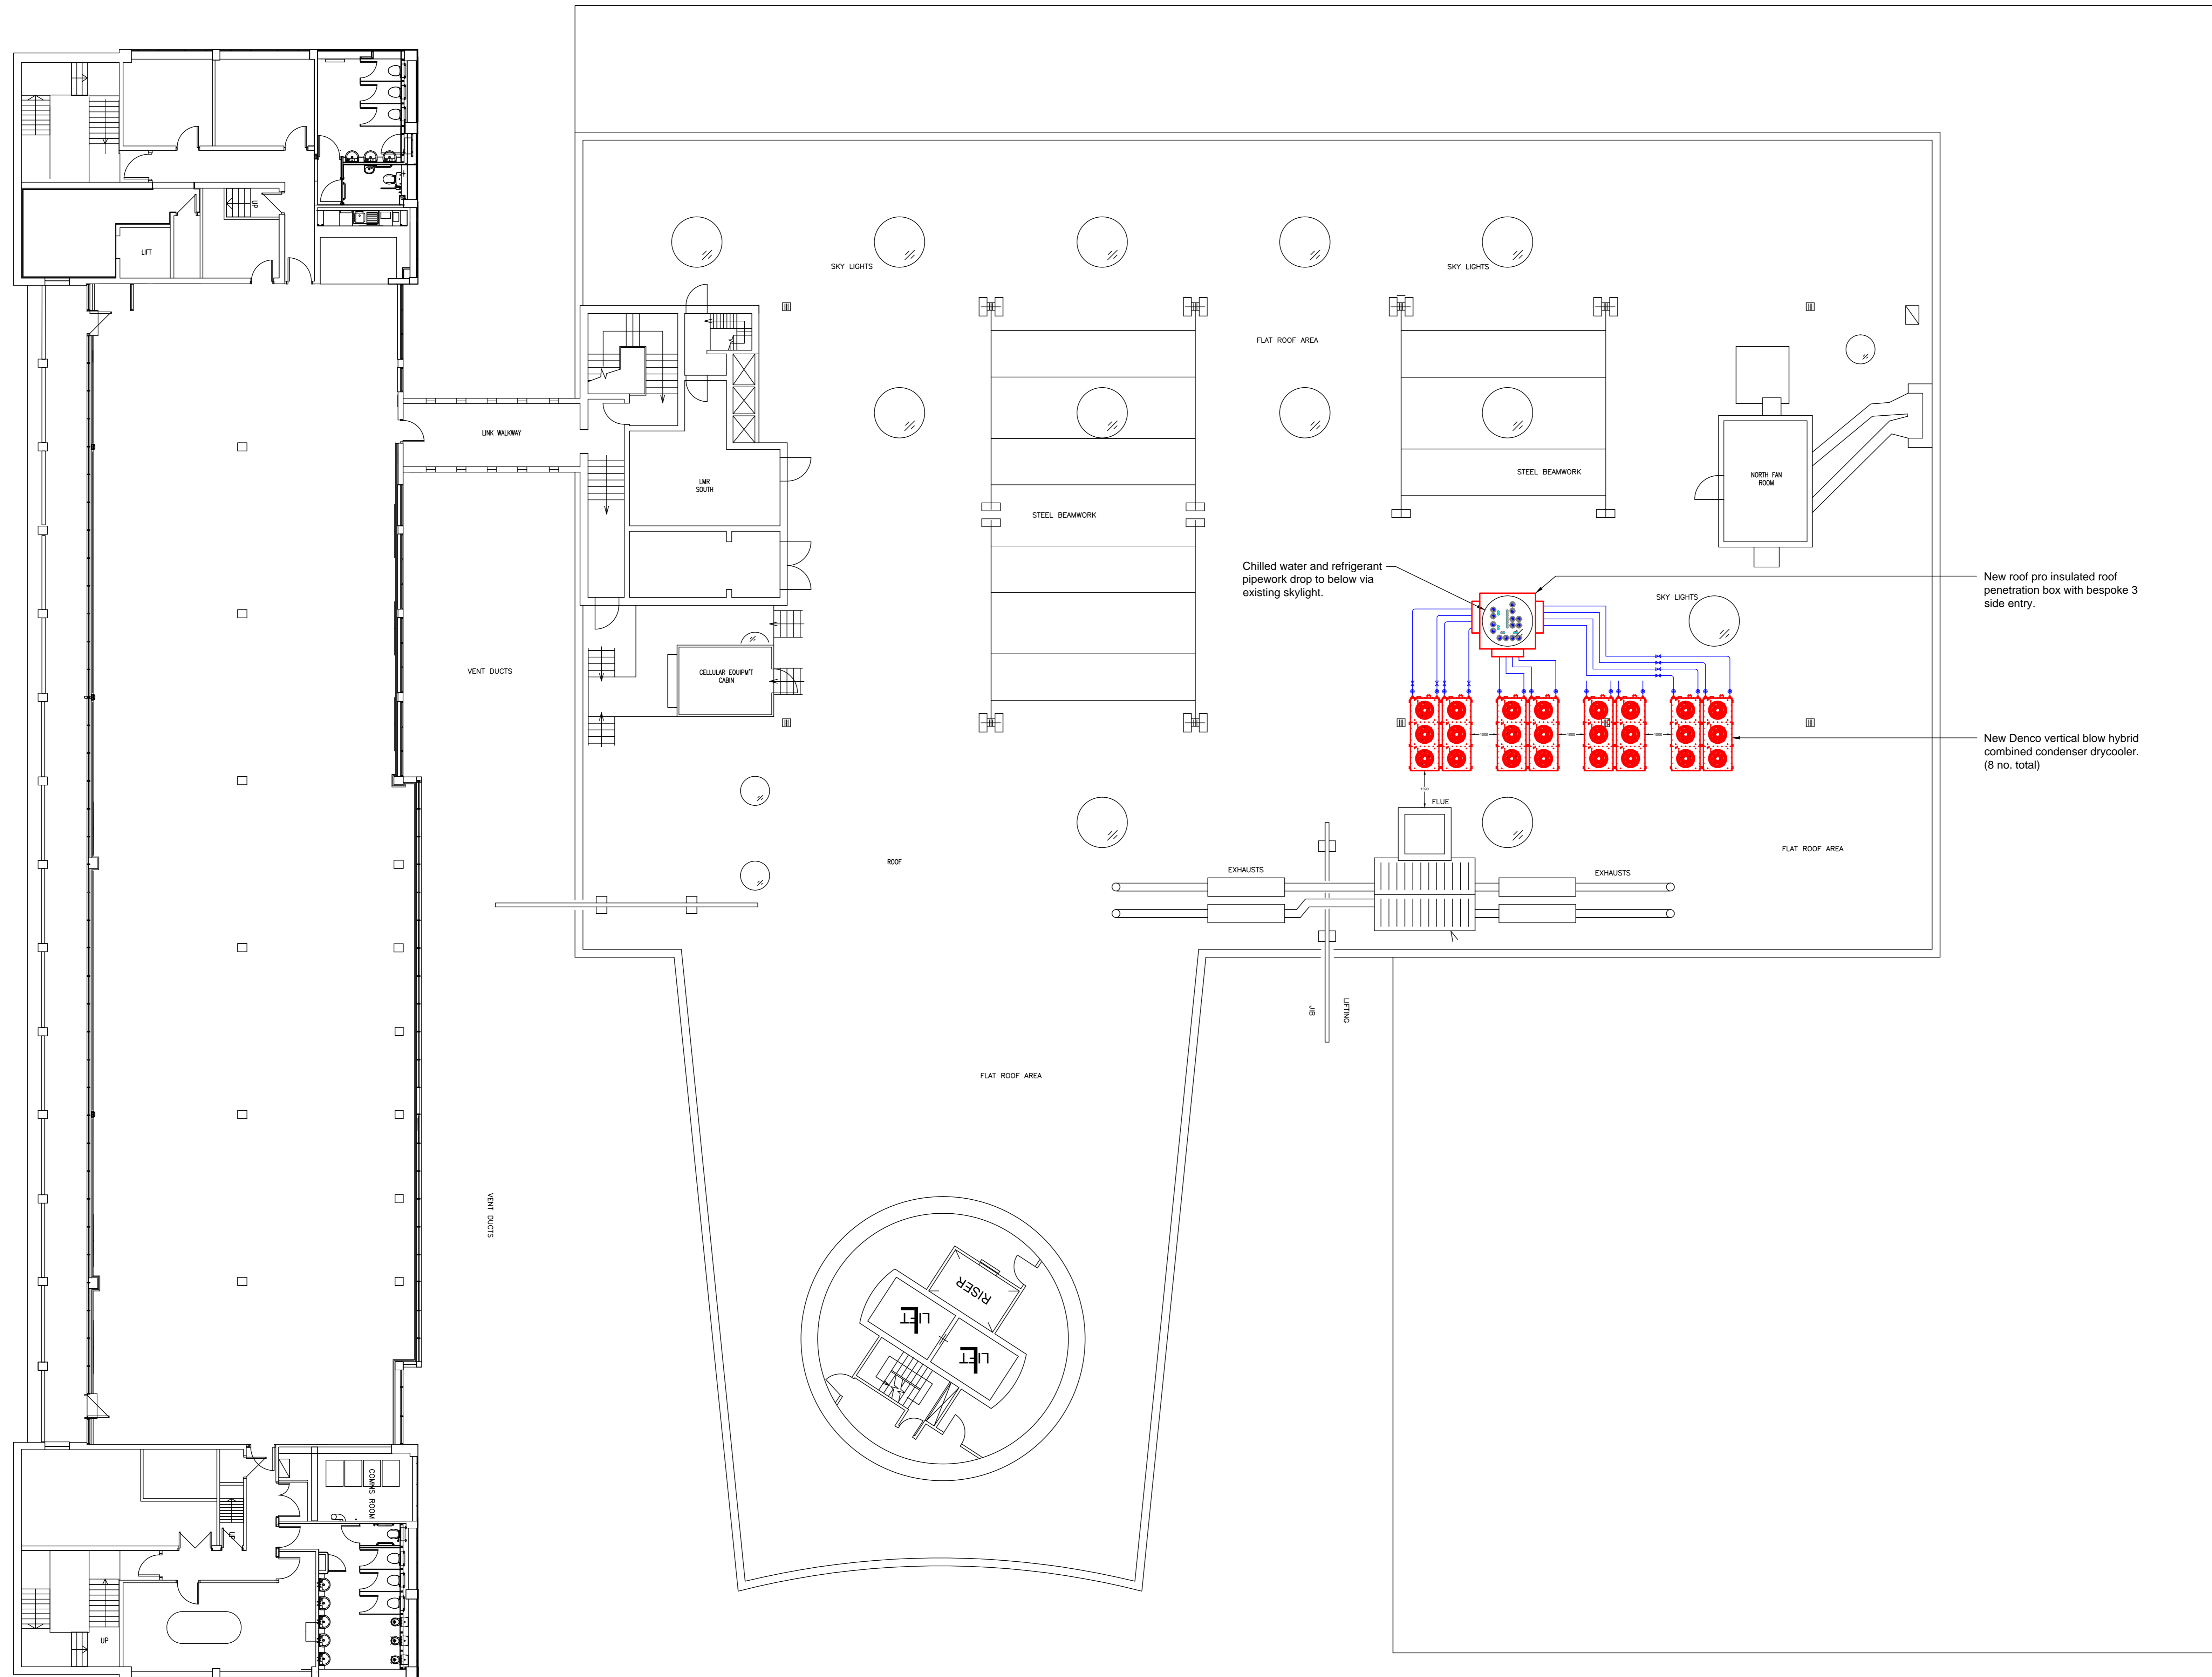

MAPLE STREET

Lambert Smith Hampton
 Northampton Building Consultancy
 Pyramus House
 Roman Way
 Grange Park
 Northampton NN4 5EA
 Telephone: 01604 664366
 Fax: 01604 664367
 www.lsh.co.uk

Client

 Project
 BT Tower
 London

Drawing
 Proposed Level 5 Roof Plan

Job No.	DWG No.		
0115858-BC-0000	006		
Scale	Date	Drawn	Checked
A0@1:100	21/03/17	RS	PJS