


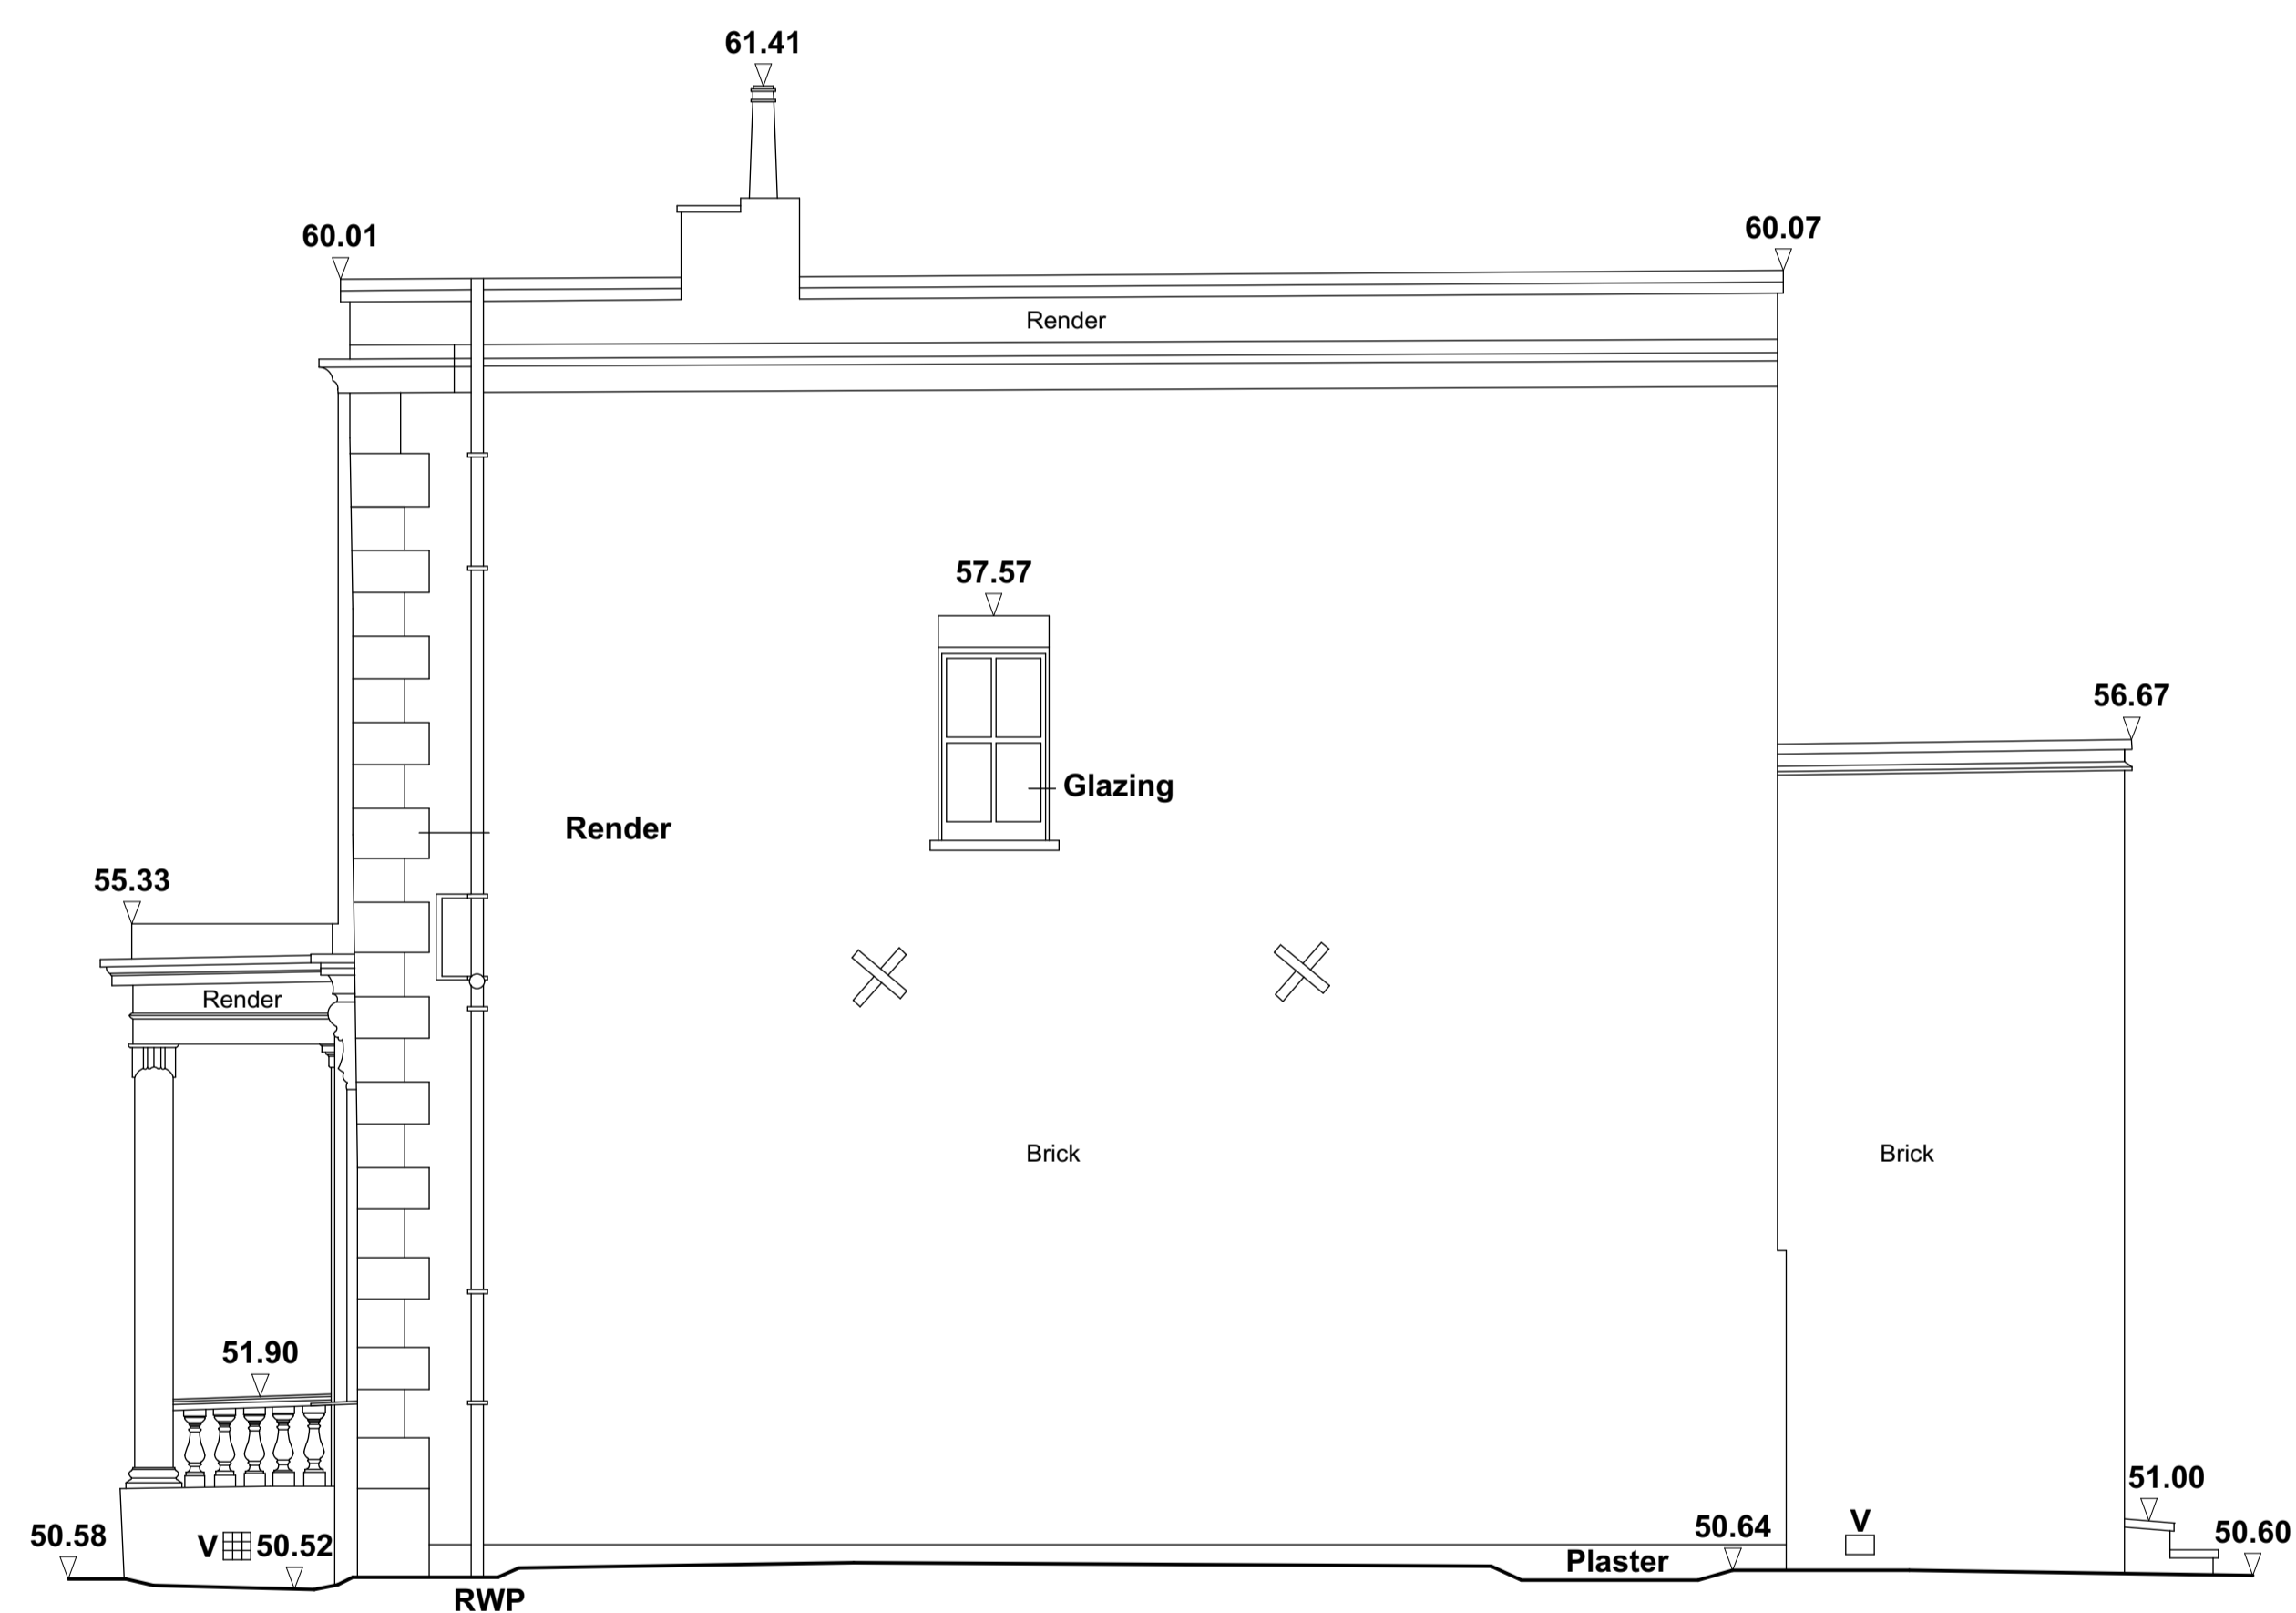


5. Existing Side Elevation



6. Existing Side Elevation showing previous structure



45.00m Above Ordnance Datum

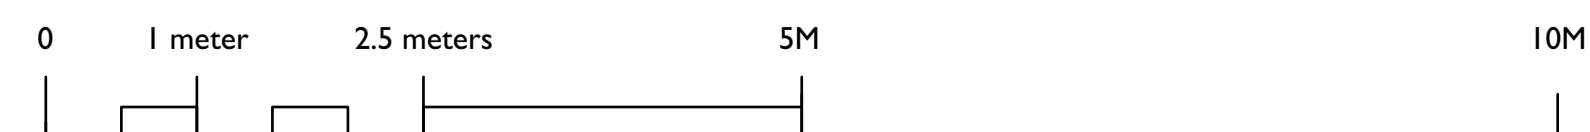

P2 19/4/17 Issued For Planning  
 P1 12/4/17 Issued For Planning

Project

**1 Boscastle Road**

Client

**Laila Hegarty**

Drawing Title

**Existing North Elevation**

Scale Date Created  
**1:50@A1 1:100@A3 09.01.17**

Drawing Number  
**17000-E-021**

Revision Revision Date  
**P2 19.04.17**

Drawn By Checked By  
**KH JL**

Do not scale from drawing, all dimensions to be checked on site. Report omissions and discrepancies to the architect immediately



**Michaelis Boyd Associates**  
 108 Palace Gardens Terrace  
 London W8 4RT

44 20 7221 1237  
 hello@michaelisboyd.com  
 michaelisboyd.com