


45.00m Above Ordnance Datum

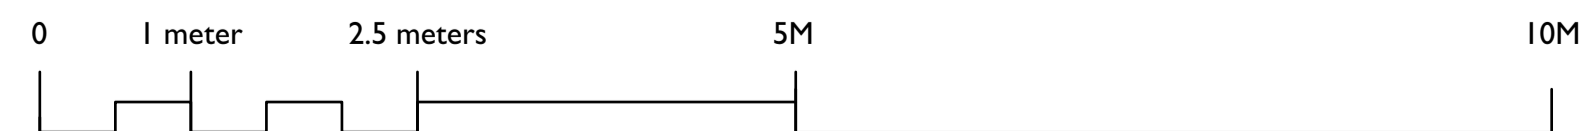

P2 19/4/17 Issued For Planning  
P1 12/4/17 Issued For Planning

Project

**1 Boscastle Road**

Client

**Laila Hegarty**

Drawing Title

**Proposed North Elevation**

Scale	Date Created
1:50@A1 1:100@A3	10.01.17

Drawing Number  
**17000-E-201**

Revision	Revision Date
<b>P2</b>	<b>19.04.17</b>

Drawn By	Checked By
<b>KH</b>	<b>JL</b>

Do not scale from drawing, all dimensions to be checked on site. Report omissions and discrepancies to the architect immediately



**Michaelis Boyd Associates**  
108 Palace Gardens Terrace  
London W8 4RT

44 20 7221 1237  
hello@michaelisboyd.com  
michaelisboyd.com