


Notes

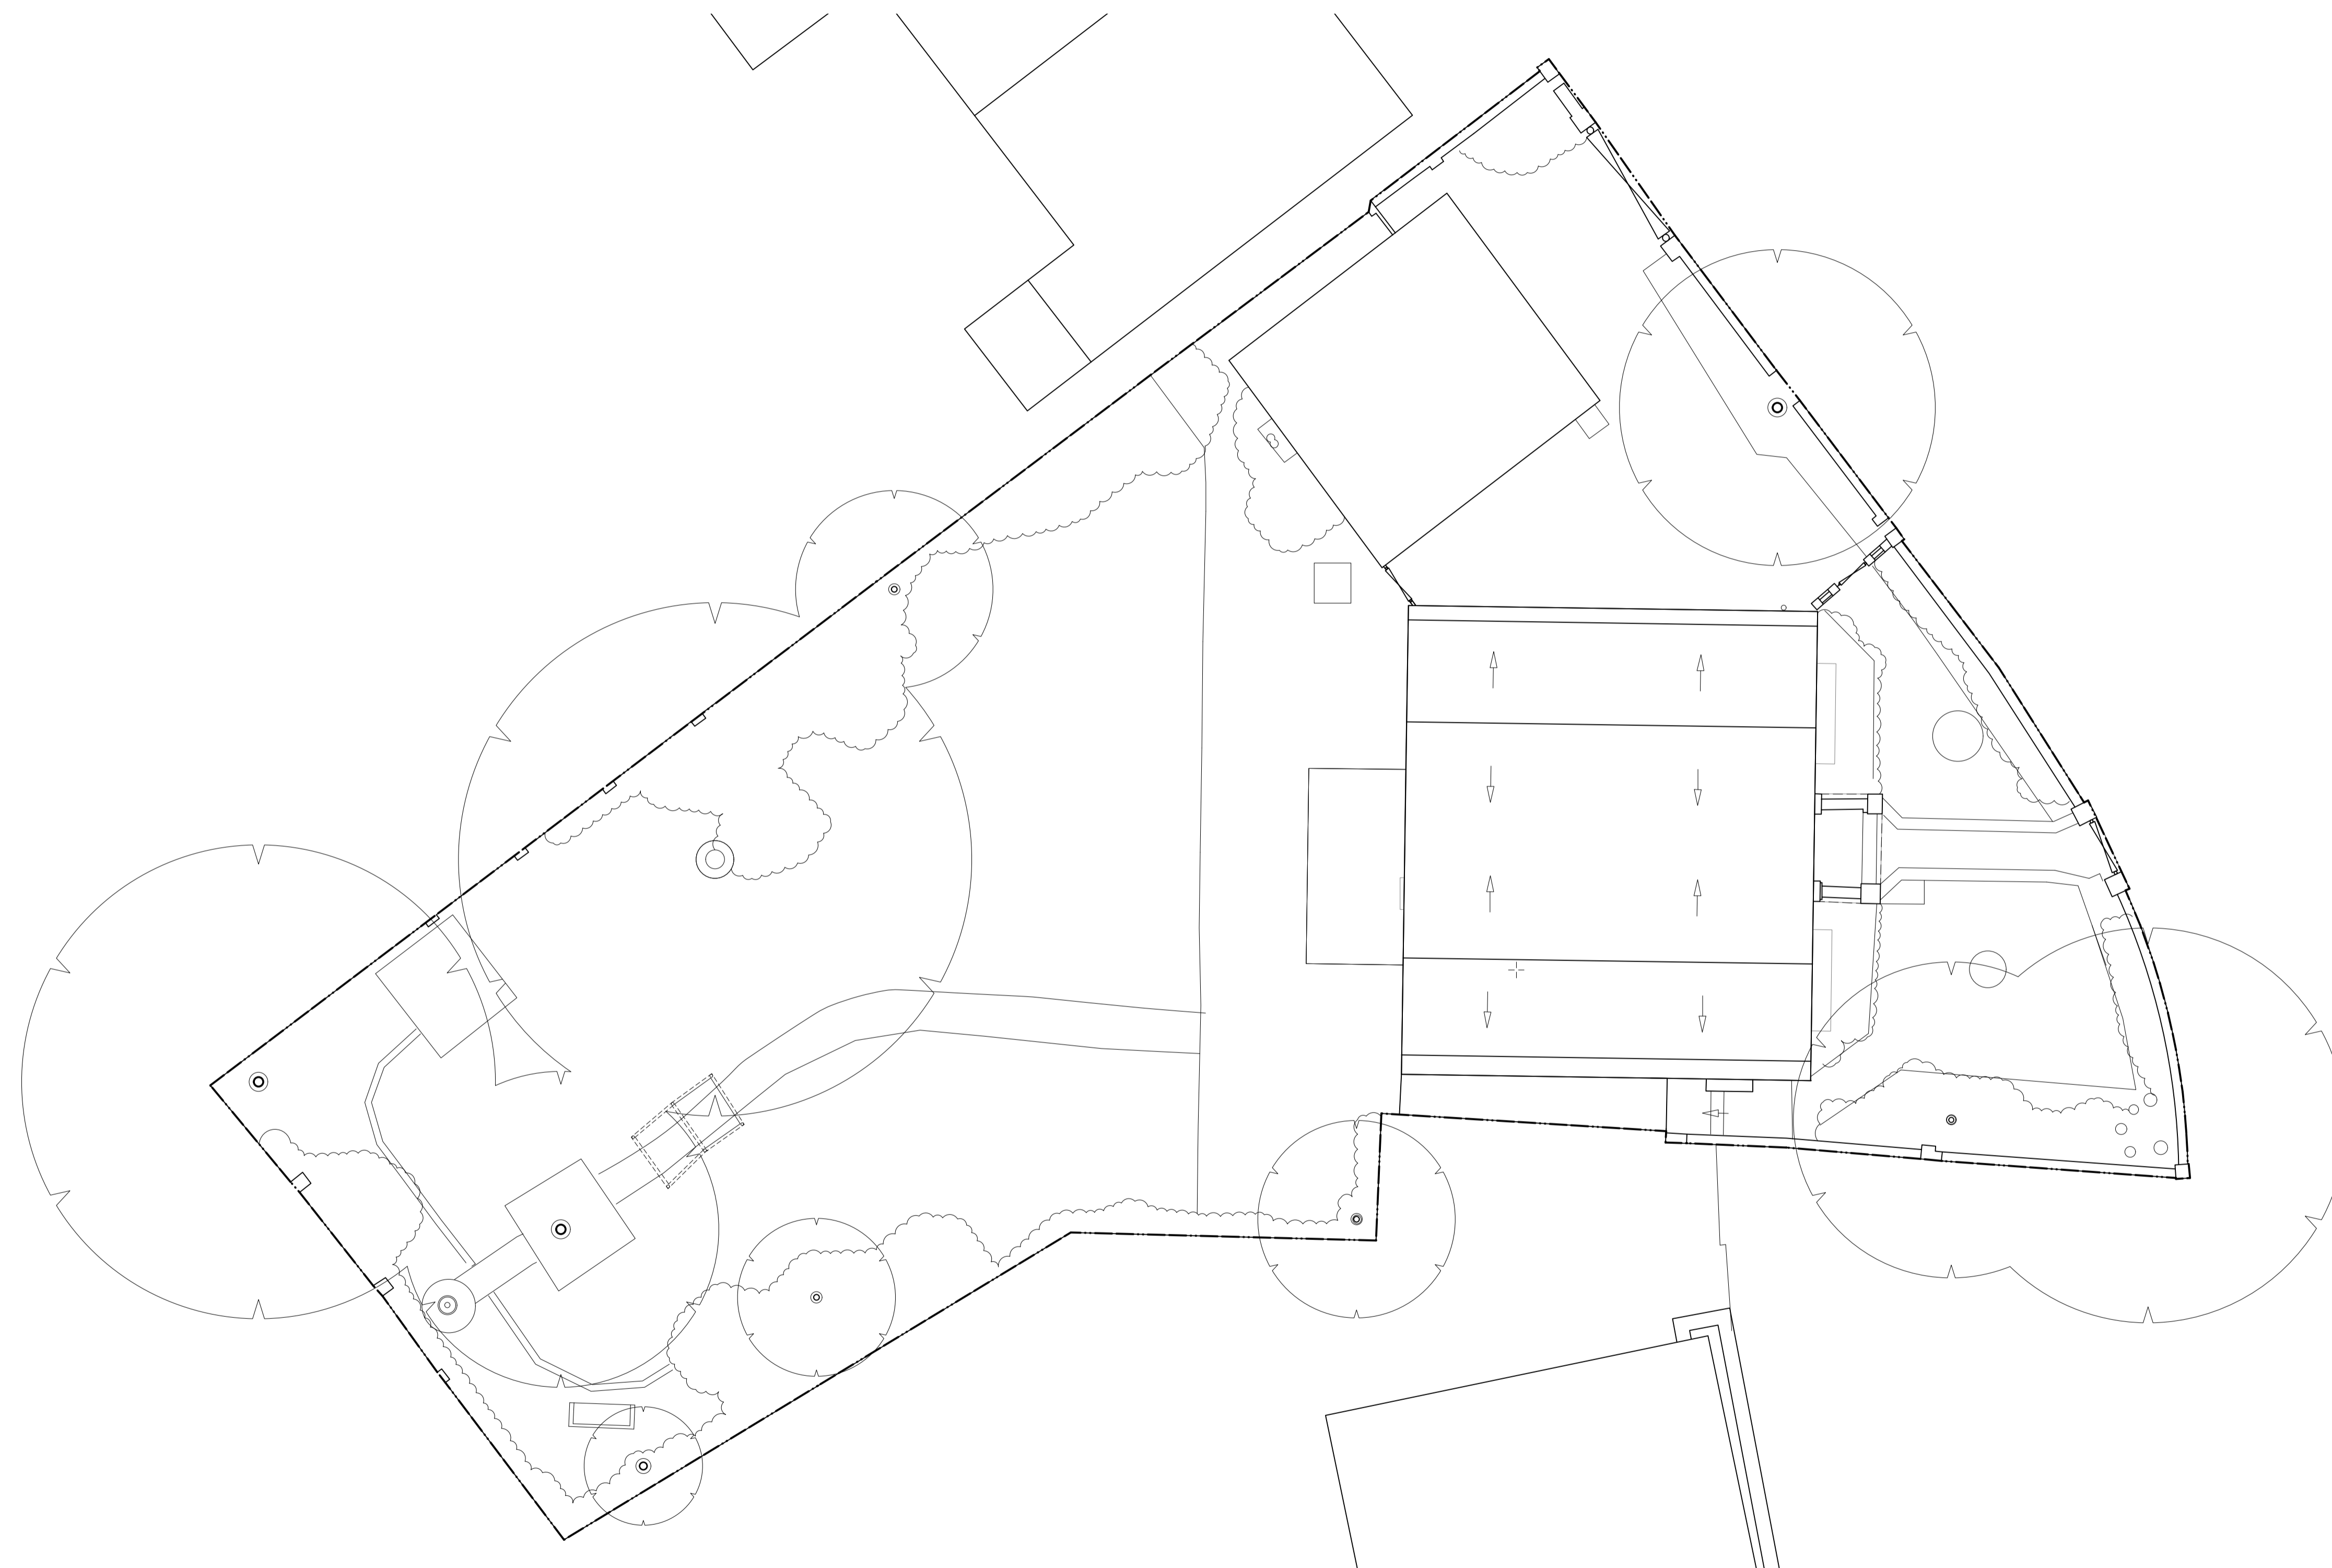

P2 19/4/17 Issued For Planning  
P1 12/4/17 Issued For Planning

Project

**1 Boscastle Road**

Client

**Laila Hegarty**

Drawing Title

**Existing Site Plan**

Scale Date Created

**1:100@A1 1:200@A3 17.01.17**

Drawing Number

**17000-P-00**

Revision Revision Date

**P2 19.04.17**

Drawn By

**KH**

Checked By

**JL**

Do not scale from drawing, all dimensions to be checked on site. Report omissions and discrepancies to the architect immediately



**Michaelis Boyd Associates**  
108 Palace Gardens Terrace  
London W8 4RT

44 20 7221 1237  
hello@michaelisboyd.com  
michaelisboyd.com

