


Notes

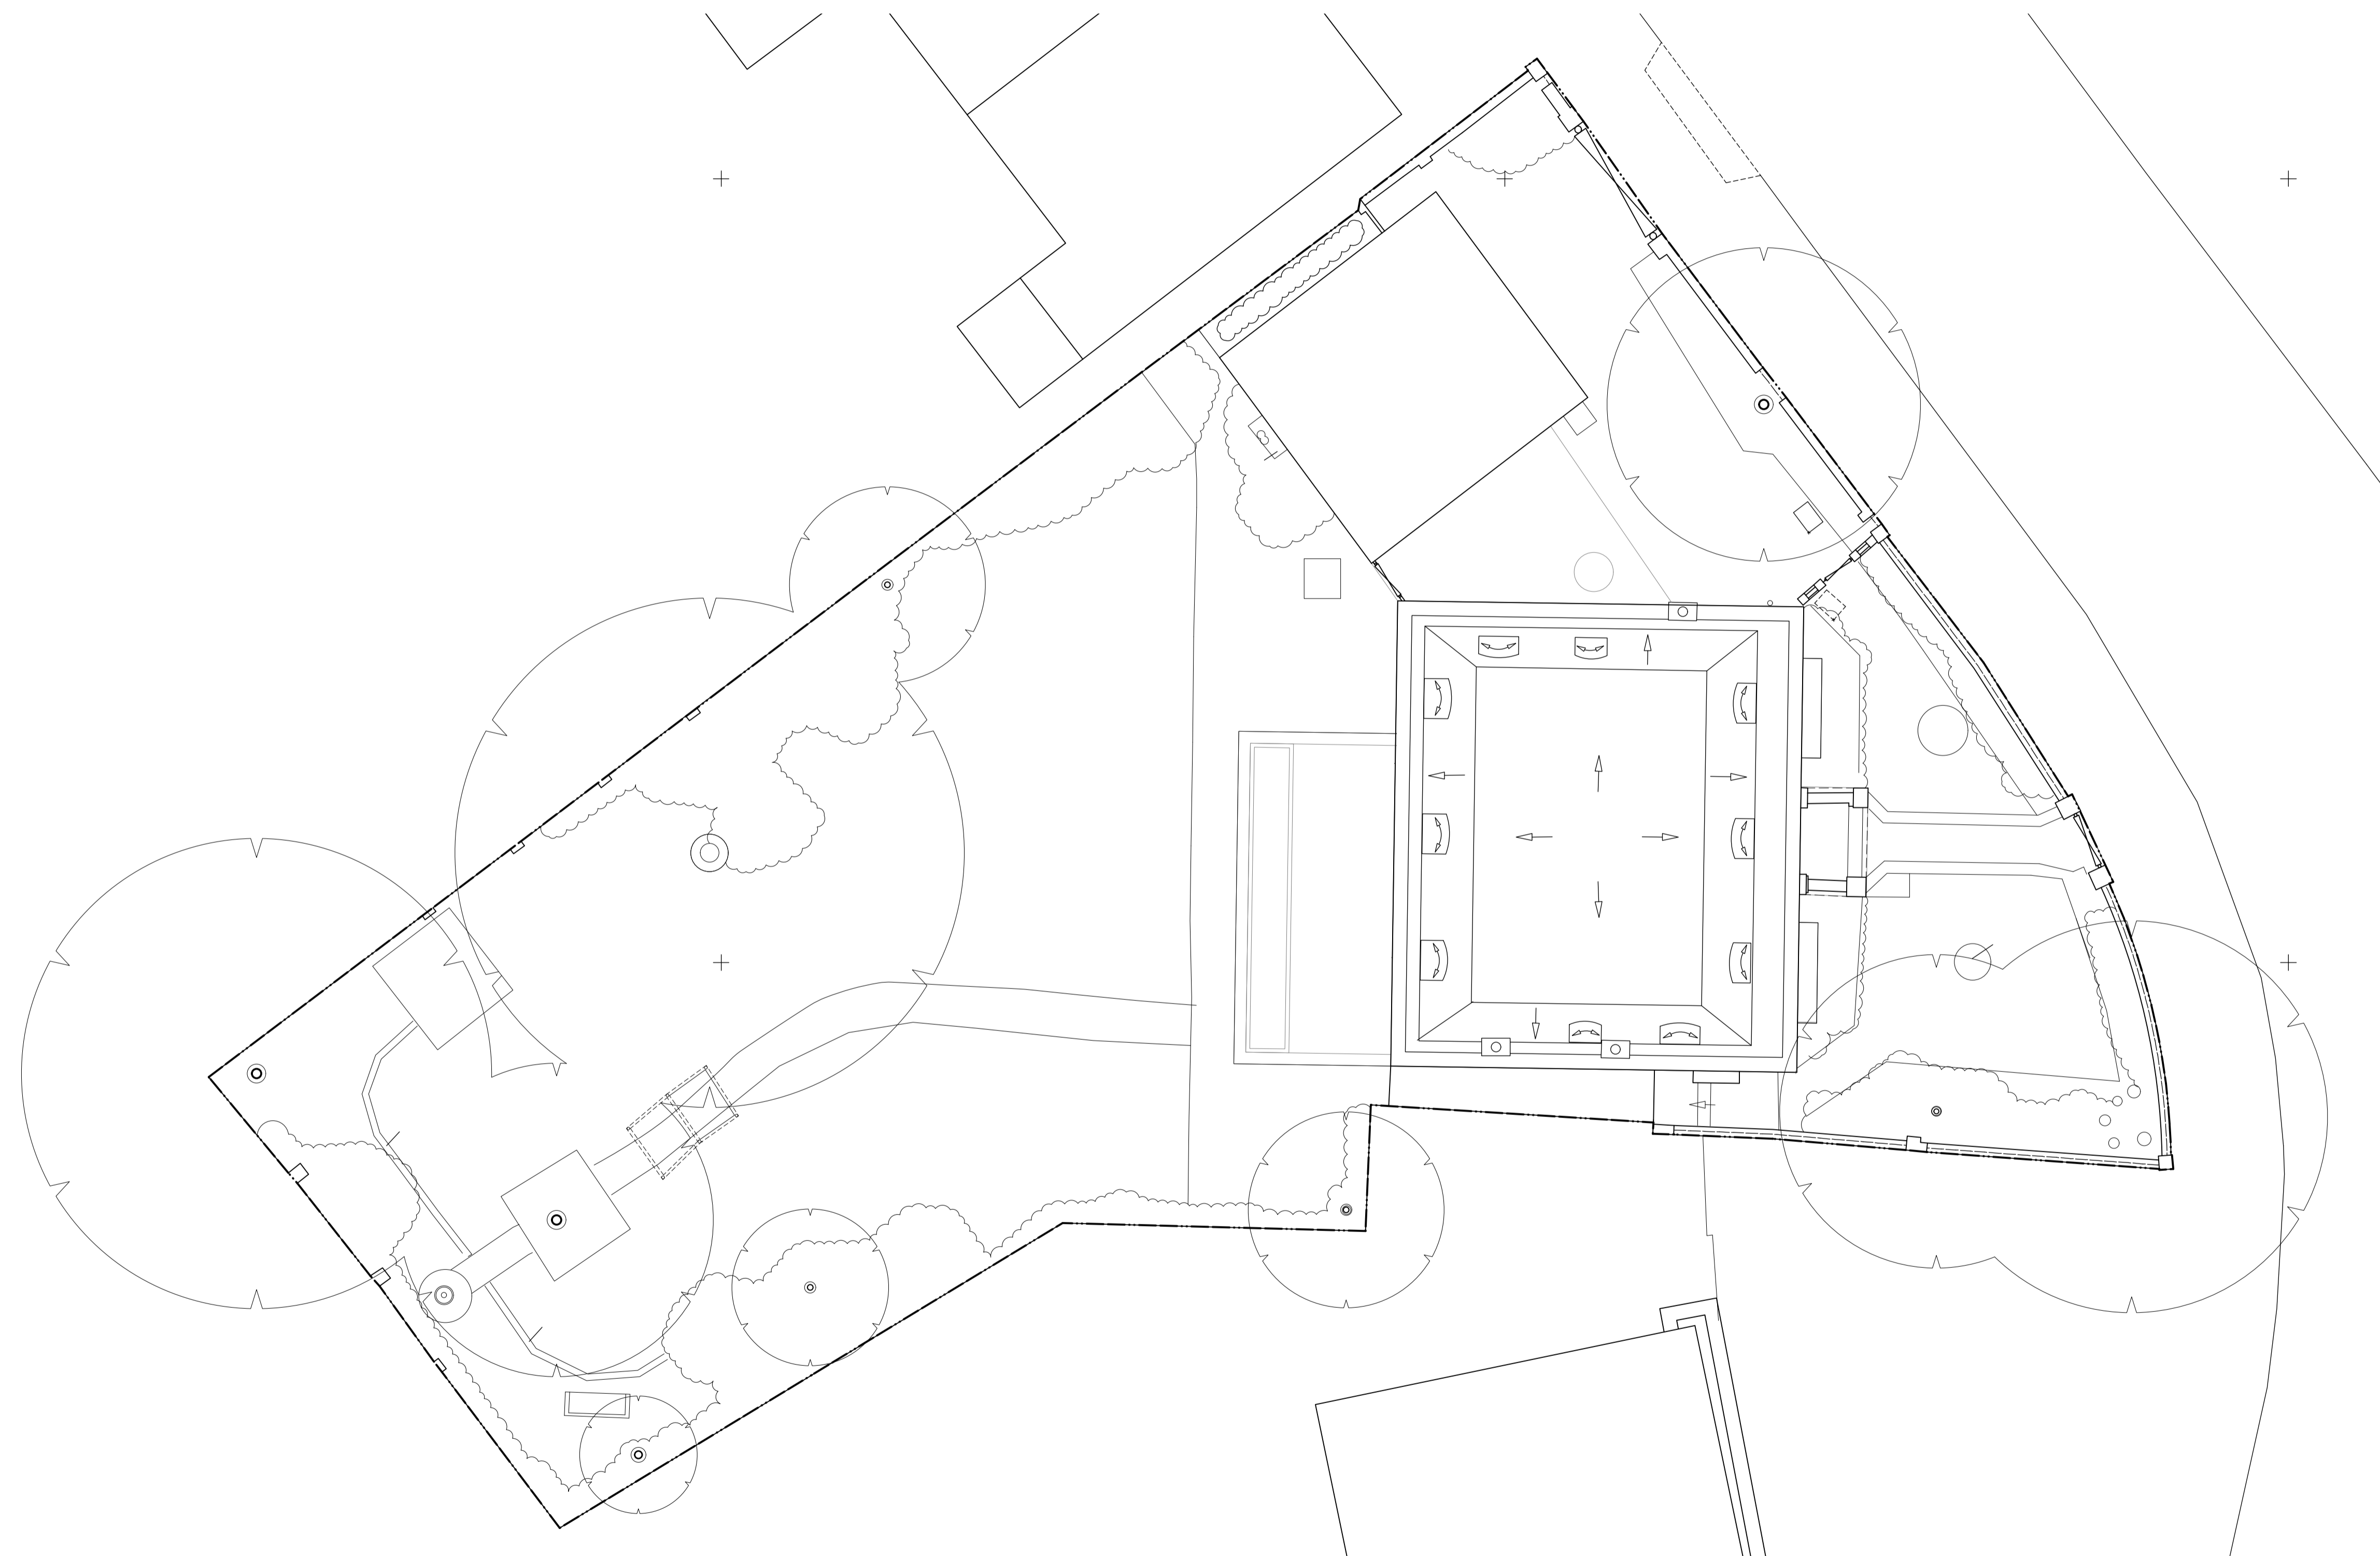

P2 19/4/17 Issued For Planning
P1 12/4/17 Issued For Planning

Project

1 Boscastle Road

Client

Laila Hegarty

Drawing Title

Proposed Site Plan

Scale Date Created
1:50@A1 1:100@A3 07.01.17

Drawing Number
17000-P-100

Revision Revision Date
P2 19.04.17

Drawn By Checked By
KH JL

Do not scale from drawing, all dimensions to be checked on site. Report omissions and discrepancies to the architect immediately



Michaelis Boyd Associates
108 Palace Gardens Terrace
London W8 4RT

44 20 7221 1237
hello@michaelisboyd.com
michaelisboyd.com

