


Notes

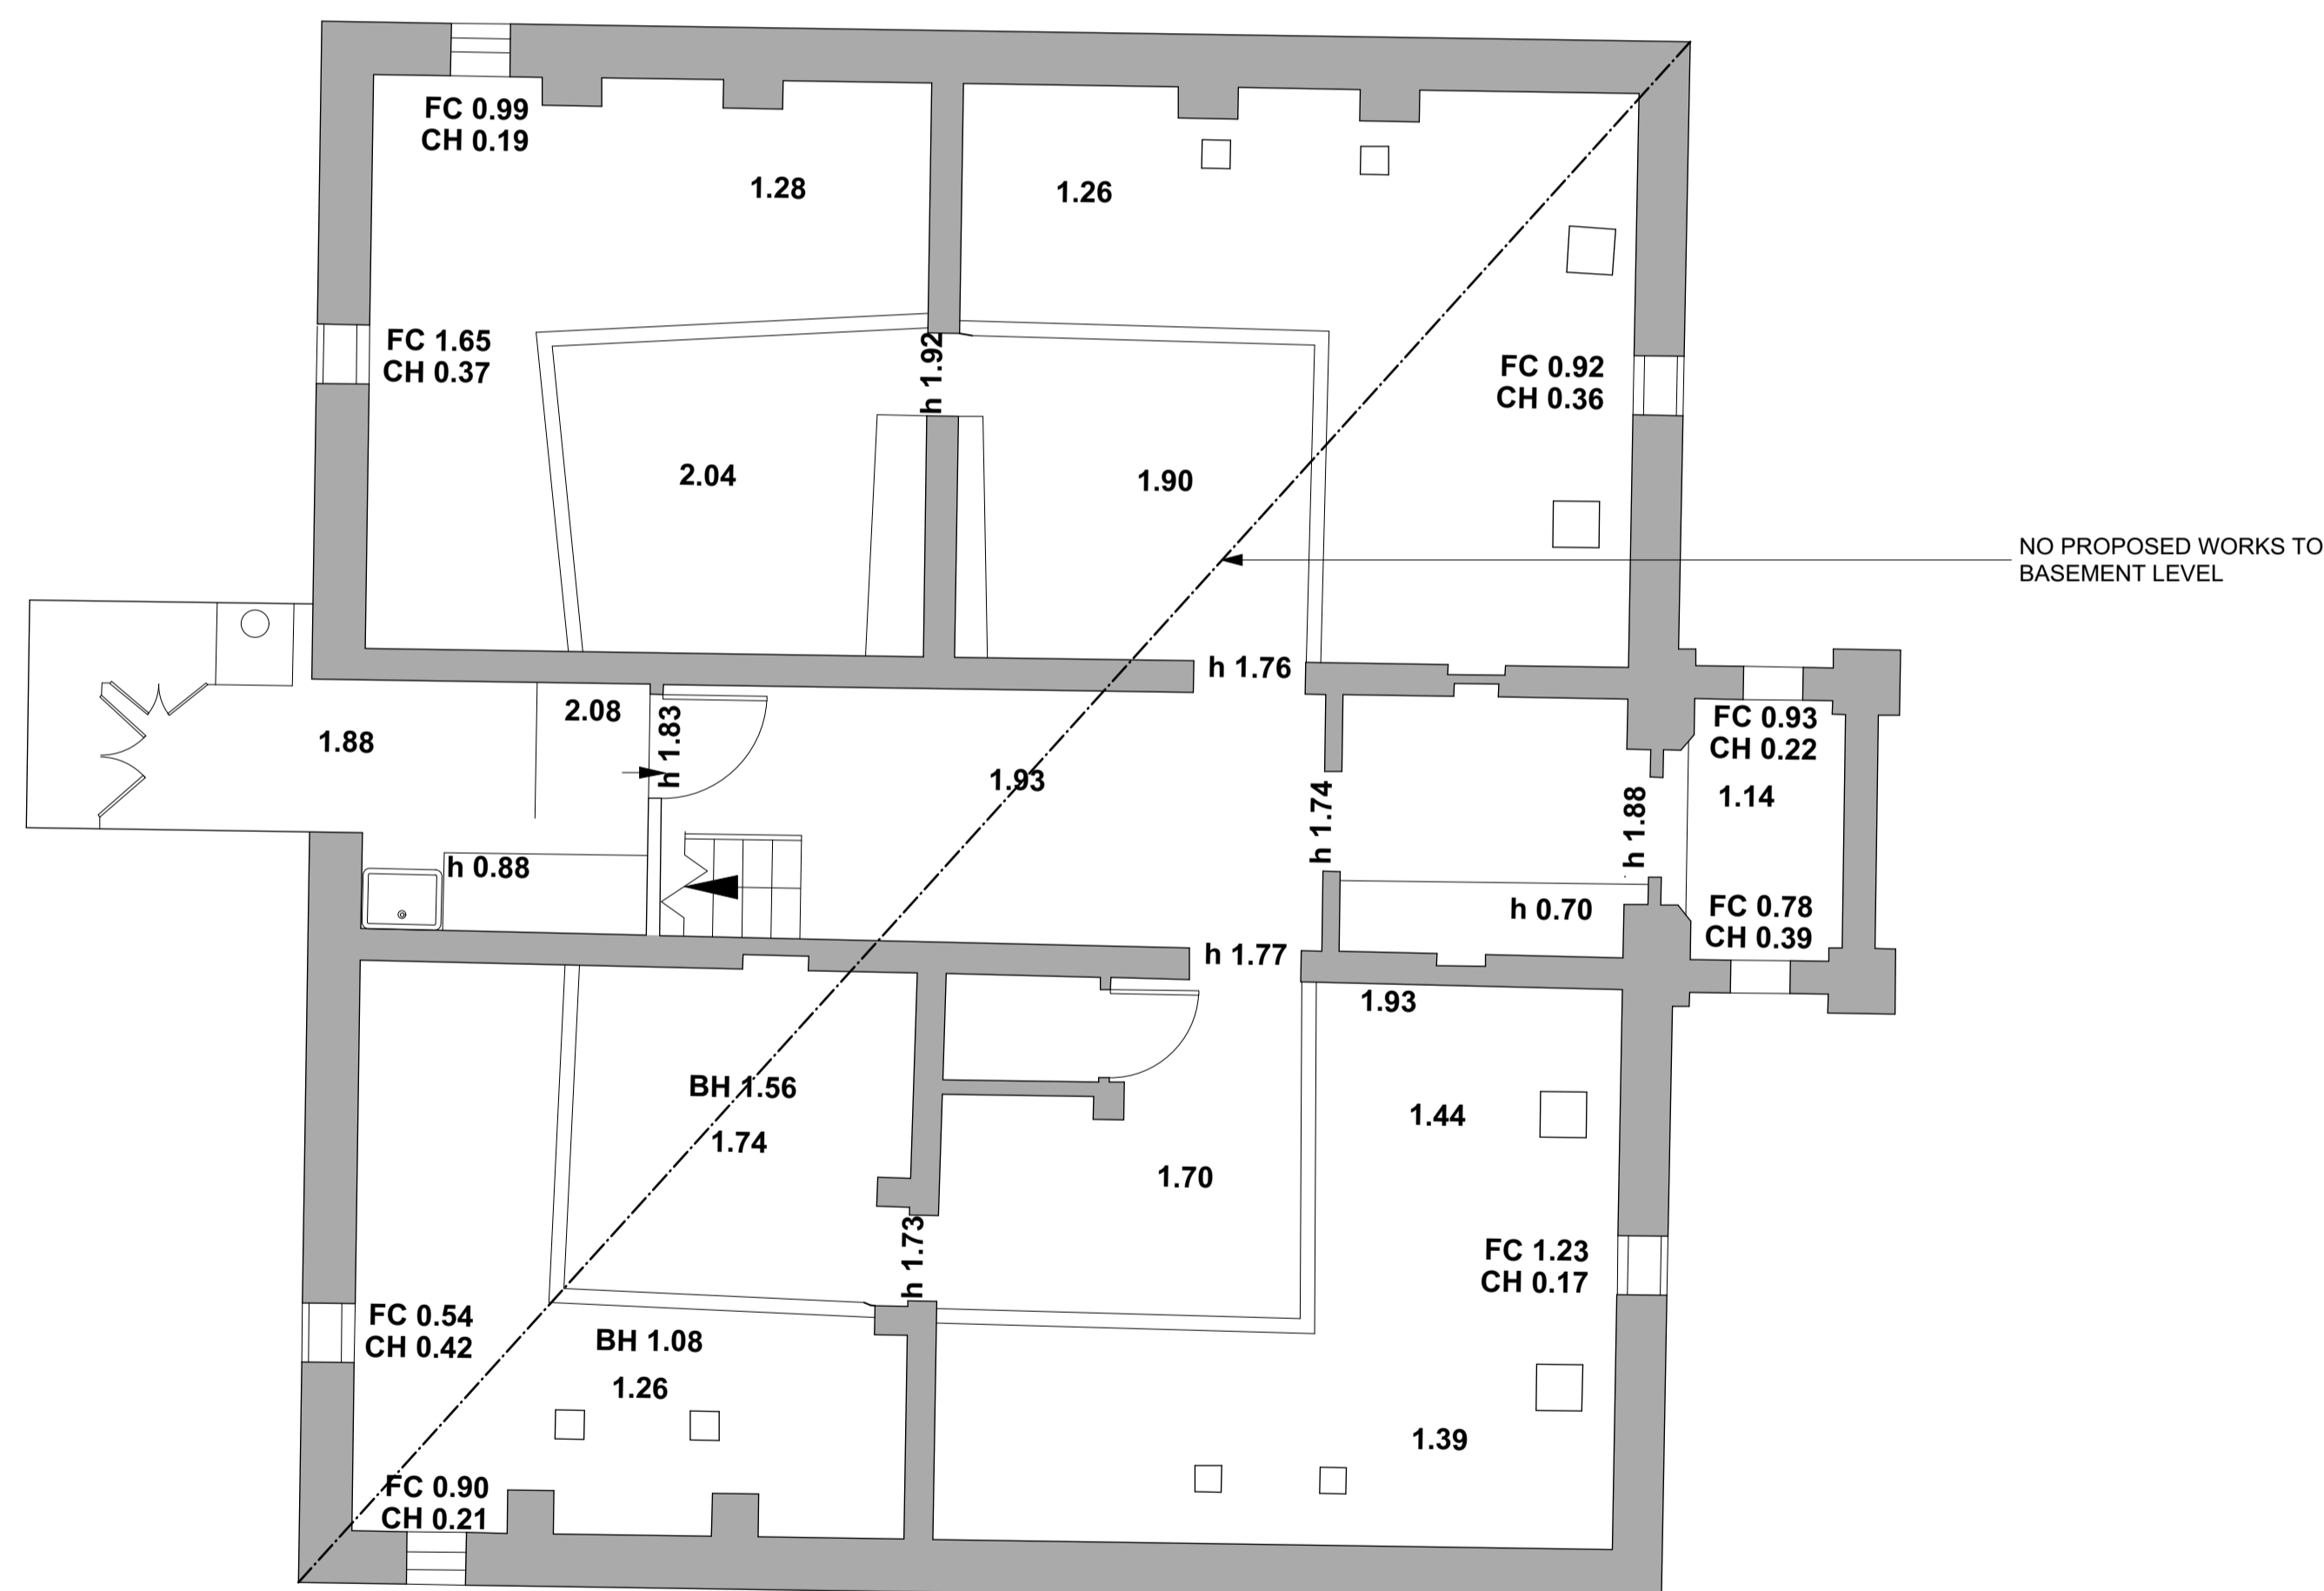

P2 19/4/17 Issued For Planning
 P1 12/4/17 Issued For Planning

Project

1 Boscastle Road

Client

Laila Hegarty

Drawing Title

Proposed Basement Floor Plan

Scale	Date Created
-------	--------------

1:50@A1 1:100@A3 17.01.17

Drawing Number

17000-P-101

Revision	Revision Date
----------	---------------

P2 19.04.17

Drawn By

KH

Checked By

JL

Do not scale from drawing, all dimensions to be checked on site. Report omissions and discrepancies to the architect immediately



Michaelis Boyd Associates
 108 Palace Gardens Terrace
 London W8 4RT

44 20 7221 1237
 hello@michaelisboyd.com
 michaelisboyd.com

