





Front Elevation

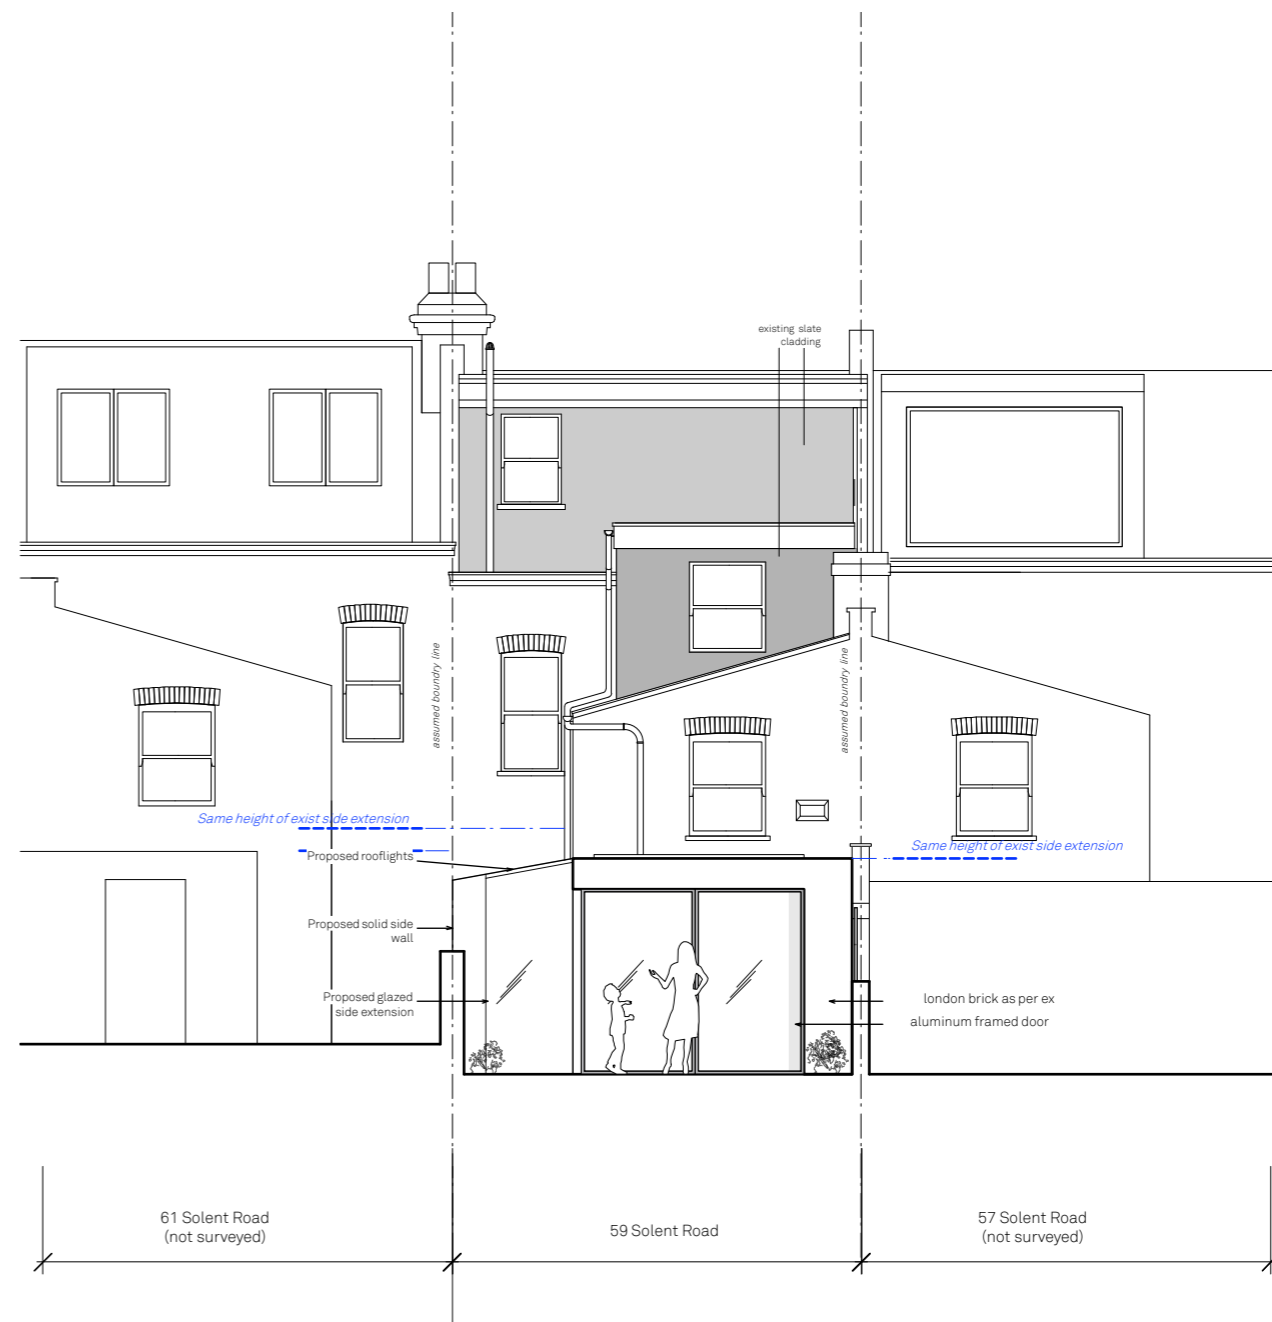

Rear Elevation

 

Proposed Front and Rear Elevations Issue Notes

Issue	Notes	Date
Solent Road	a) PLANNING revision	01.12.2016
	b) PLANNING revision	04.01.2017
	c) PLANNING revision	13.01.2017
	d) PLANNING revision (BIA)	20.02.2017

Drawn By SU
 Scale 1:100 @ A3
 Status Planning

700.214d

paul archer
design