


S1 PROPOSED SITE PLAN
SCALE 1:200

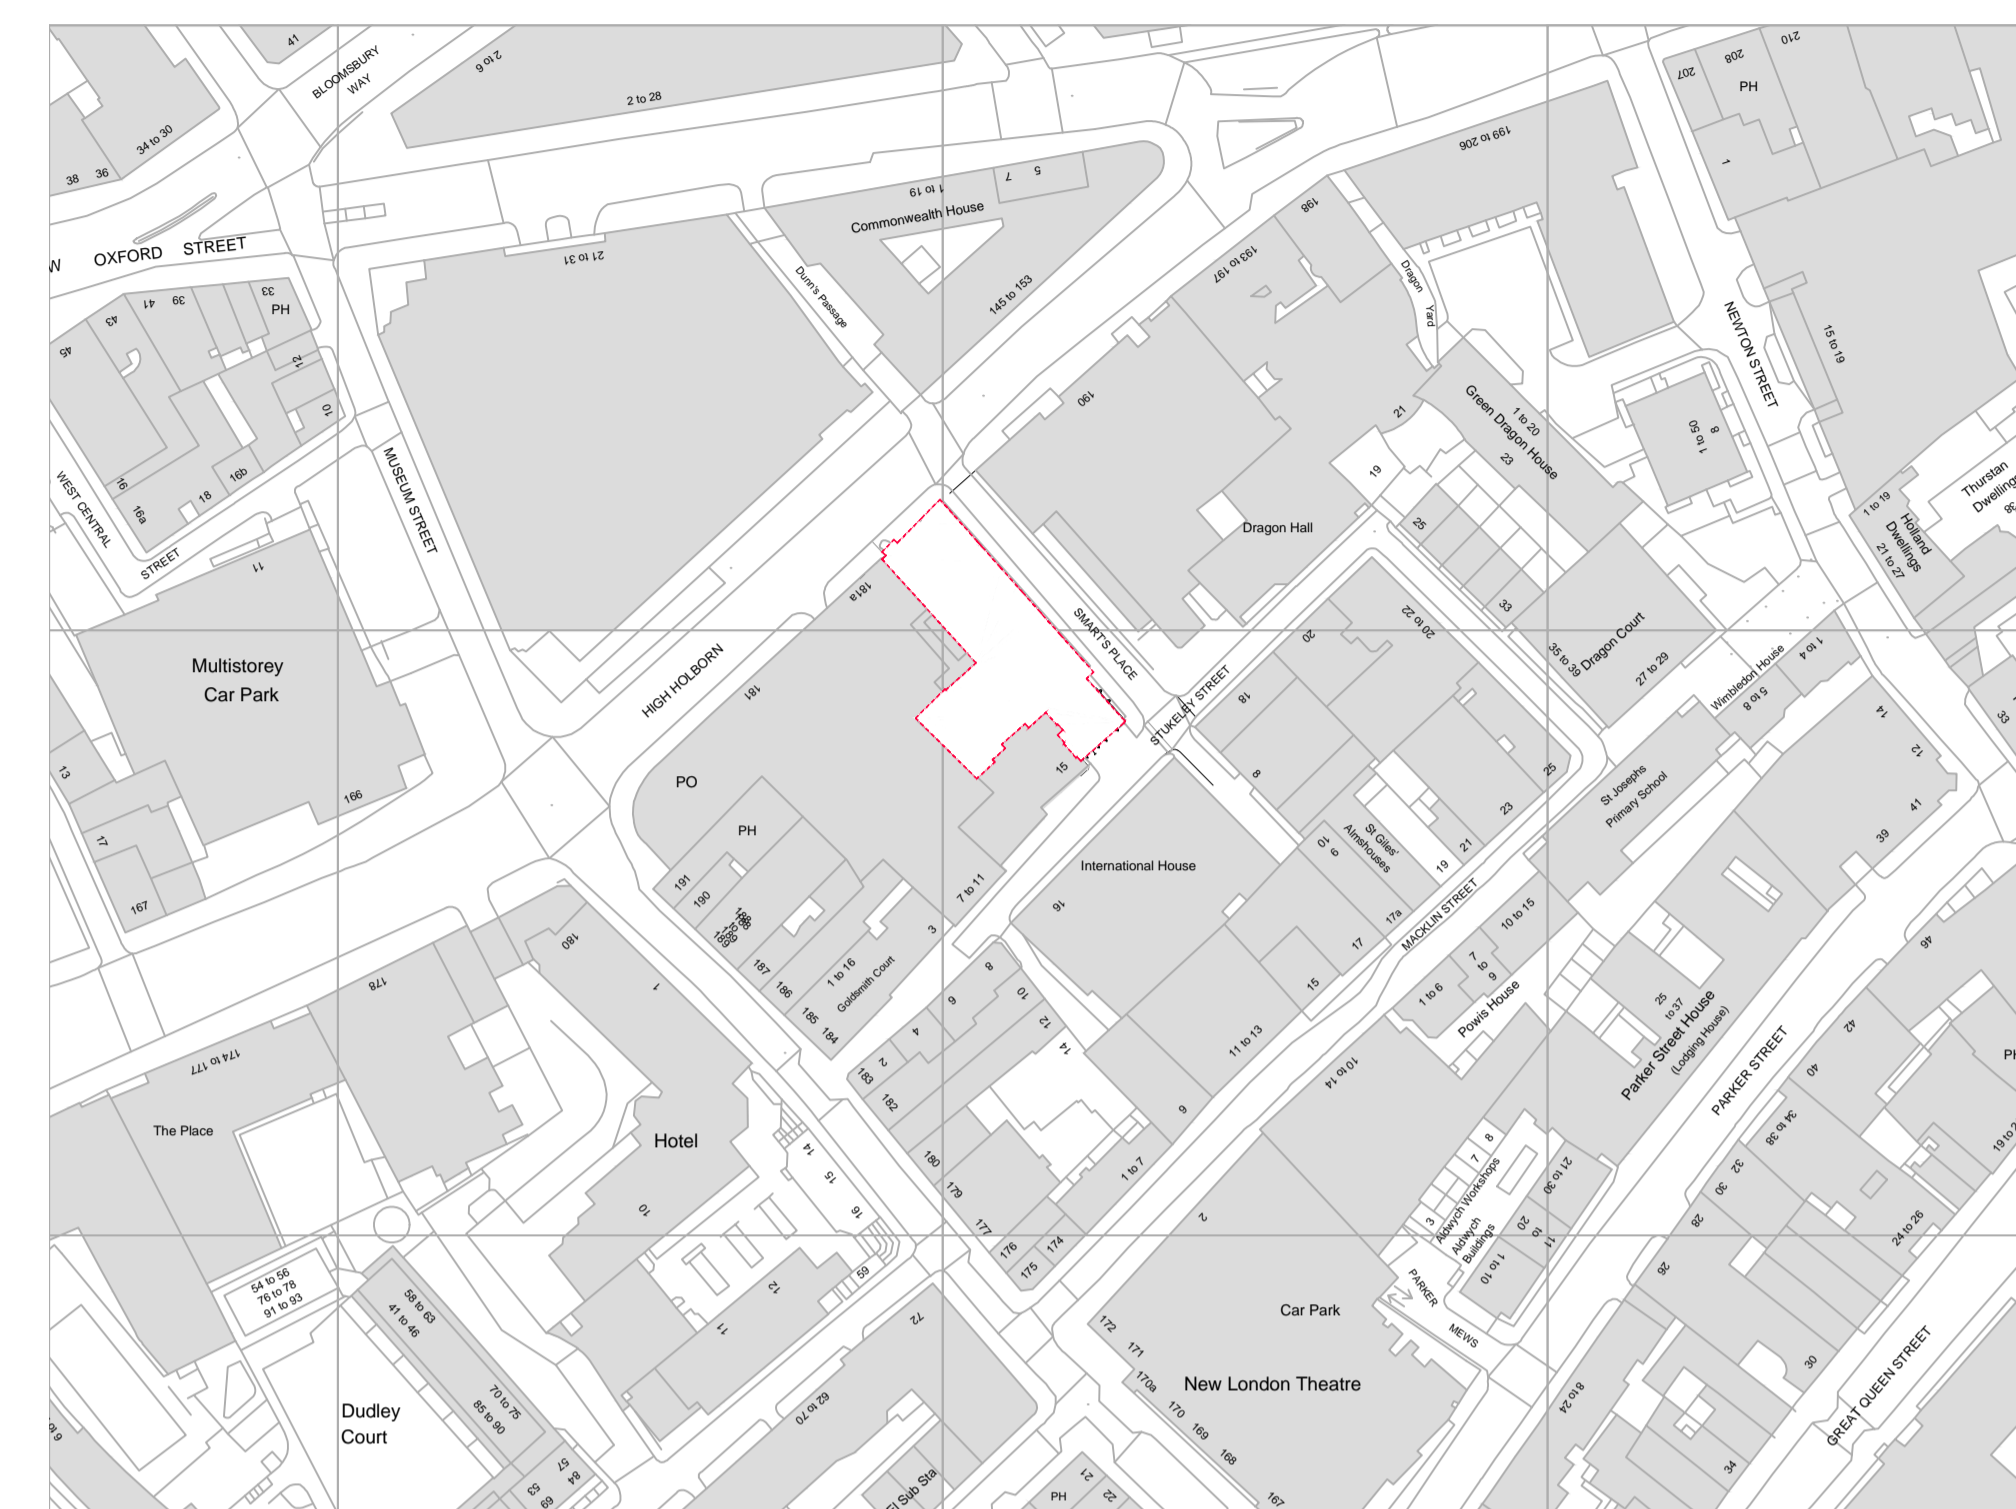

L1 PROPOSED LOCATION PLAN
SCALE 1:1250

REVISIONS				REVISIONS				REVISIONS			
Date	Rev	By	Description	Date	Rev	By	Description	Date	Rev	By	Description
16.09.16	P1	JC	ISSUED FOR PLANNING								

SPPARC
ARCHITECTURE

Nº 10 BAYLEY STREET
BEDFORD SQUARE
LONDON WC1B 3HB
T +44 (0) 20 7734 4100
F +44 (0) 20 7534 9930
W www.spparcstudio.com

Job Title		182 HIGH HOLBORN	
Drawing Title		PROPOSED SITE & LOCATION PLAN	
Client		COVENT GARDEN INVESTMENT S.A.R.L.	
Scale (at A1)	Date	Drawn	Checked
1:200 / 1:1250	25.08.16	JC	TDM
Project No.	Dwg No.	Rev.	
1602	HH-P-00-OS-01-01	P1	

GENERAL ARRANGEMENT

PLANNING