



First Floor Plan - Proposed

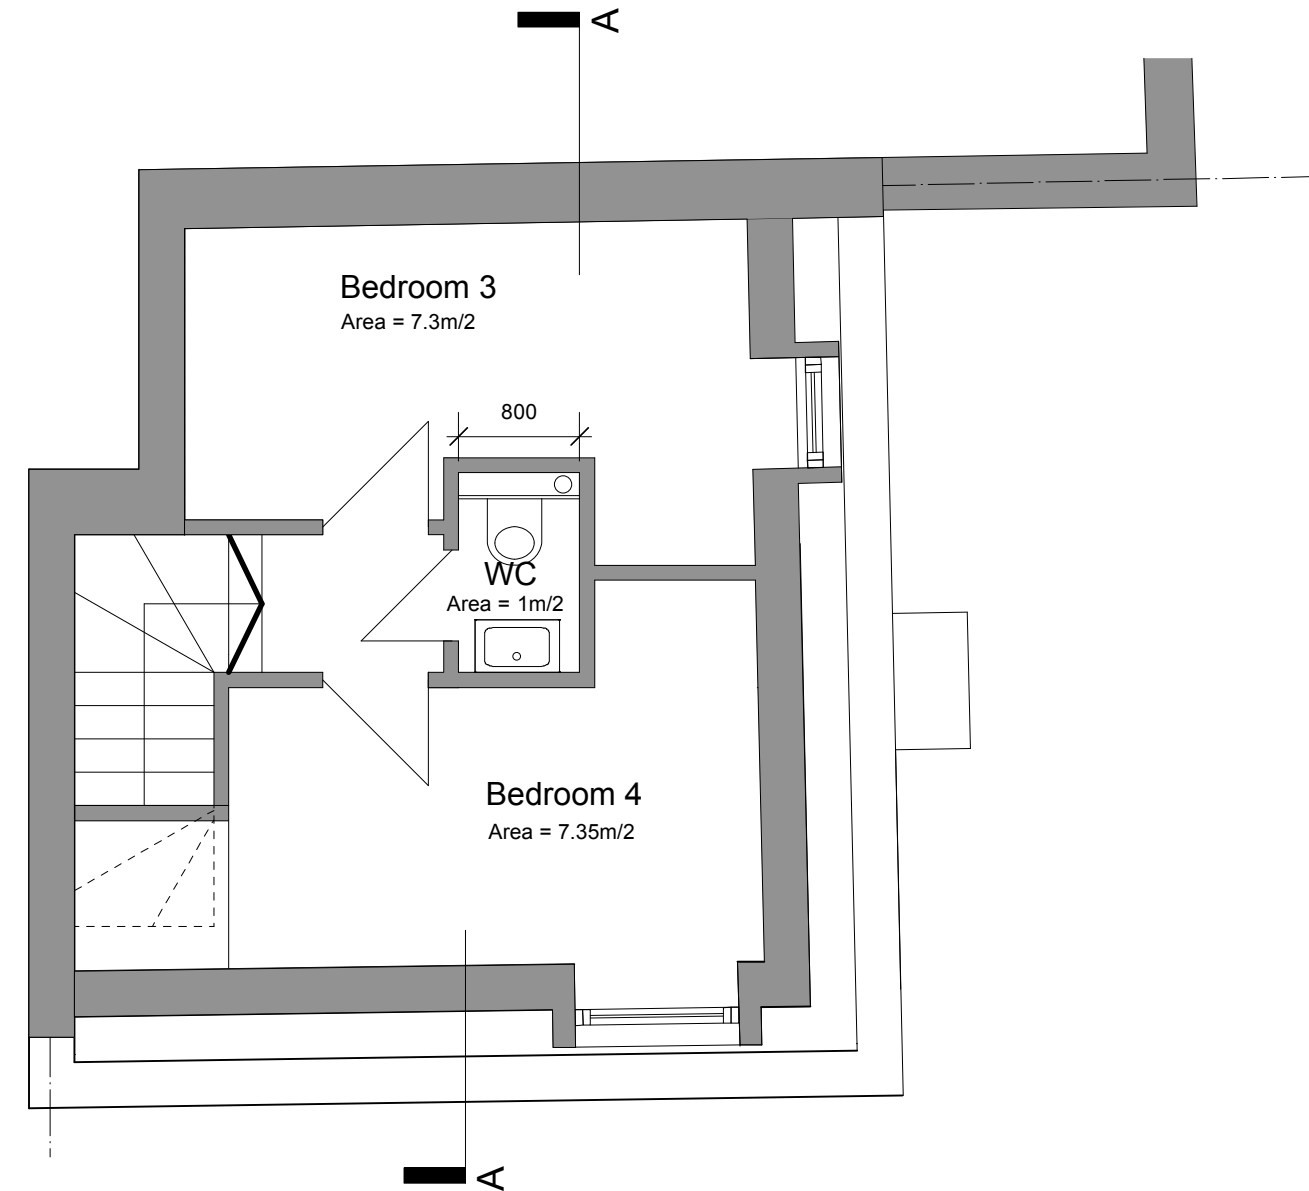

Second Floor/Mansard plan - proposed

 

This drawing is for Planning Application purposes only and not construction

a+u db Ltd Architecture + Urban Design Bureau

60 Farleigh Road
London N16 7TQ
Tel: +44 (0) 7515 514 723
Email: mail@au-db.com

Scheme Level
from a measured survey

All dimensions are in millimetres
All dimensions to be checked on site
© Architecture & Urban Design Bureau

- Rev A - 12.06.13 - Juliette balcony to first floor bedroom 4 shown
- Rev B - 27.11.13 - Mansard roof amended
- Rev C - 18.02.14 - Side elevation of mansard roof amended
- Rev D - 20.02.17 - General Amendments
- Rev E - 20.02.17 - Dimensions Added
- Rev F - 20.02.17 - Room Floor Areas Added
- Rev G - 24.04.17 - WC Roof Amended

All dimensions are in millimetres
All dimensions to be checked on site
© Architecture & Urban Design Bureau

Drawing name:
First Floor and Loft Plans - Proposed

Date: 31.05.13	Job no: 13-025	Drawing no: A111
Scale: 1:50@A3	Revision: G	Drawn by: RC

Project name:
51 Prince of Wales Road, London, NW5 3LL