




Rendered Front Elevation

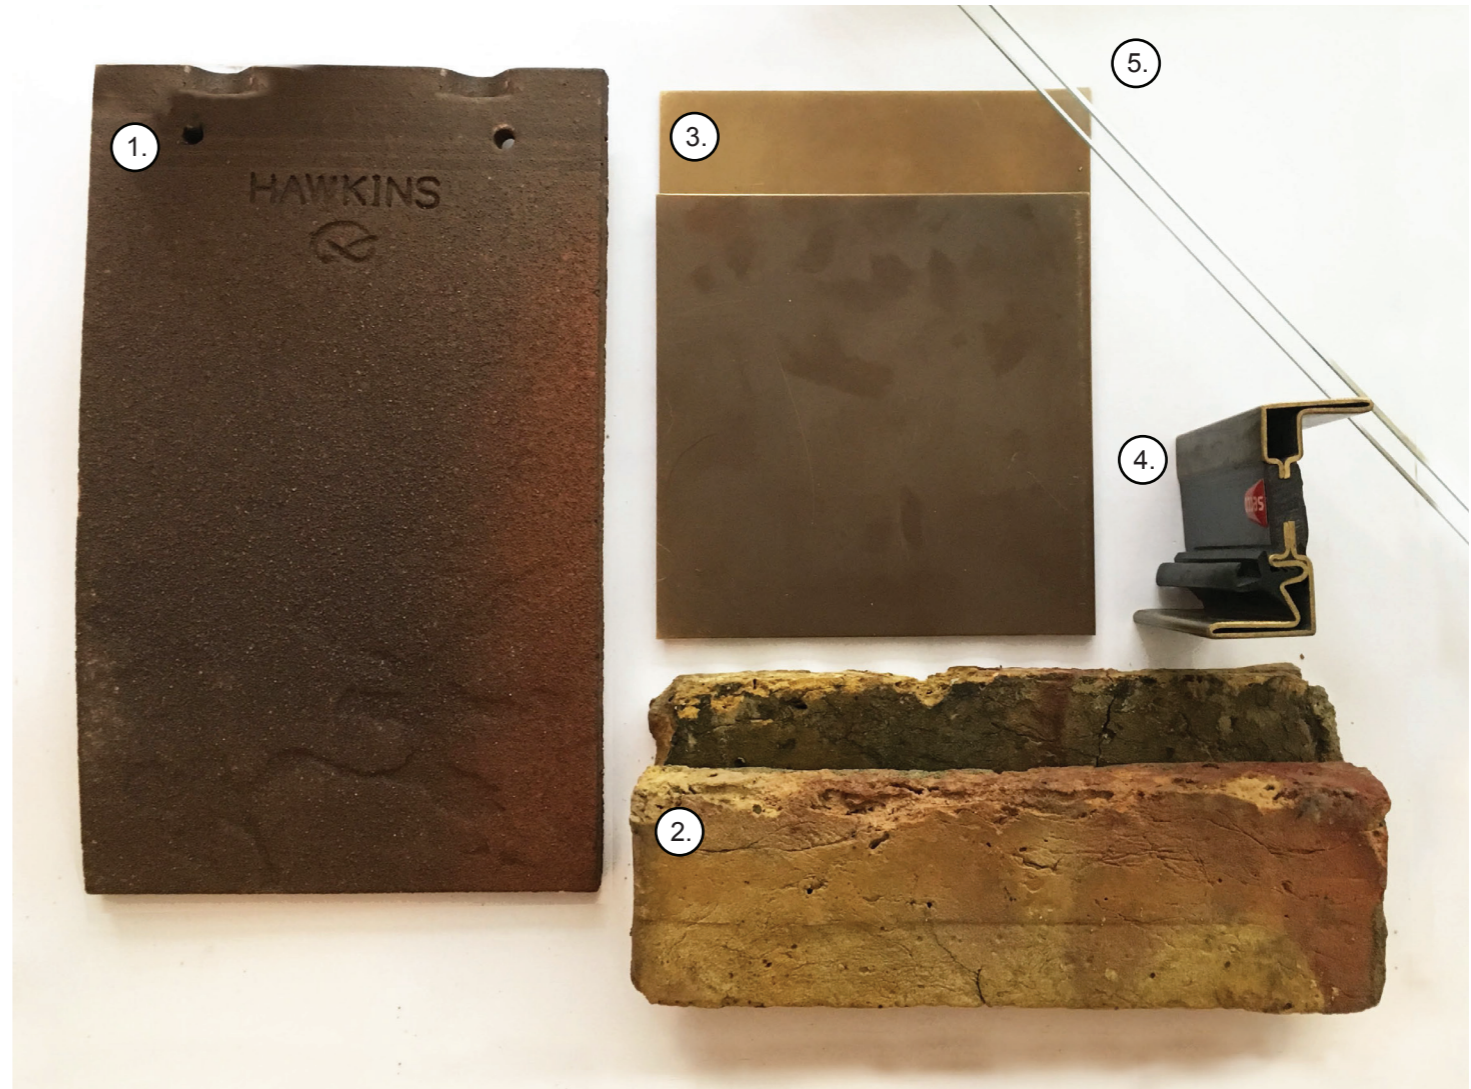

Materials Board

1. Marley Eternit - Clay Plain Tiles - Fired Sienna
2. London Stock Brick
3. BMA Distressed and waxed brass
4. Secco OS265 Brass Window frames
5. Clear Double glazed window

Martin Evans Architects

18 Charlotte Road
London EC2A 3PB
tel 020 7729 2474

JOB
6 Streatley Place
London
NW3 1HP

Materials Board

Date: 11.04.17
Drawn: G.R

STR_PL_Materials Board