

The size and shape of individual stones for this project have been designed to satisfy the overall design requirements for the building, bill of quantities or specific project specification.



All persons handling and installing such stones should be aware that there are risks associated with this type of work, which cannot be designed out.

NOTES:

This drawing to be read in conjunction with drawing numbers:

All measurements are to be measured in mm.

Figured dimensions to be read in preference to scaled drawings
DO NOT SCALE FROM THIS DRAWING.

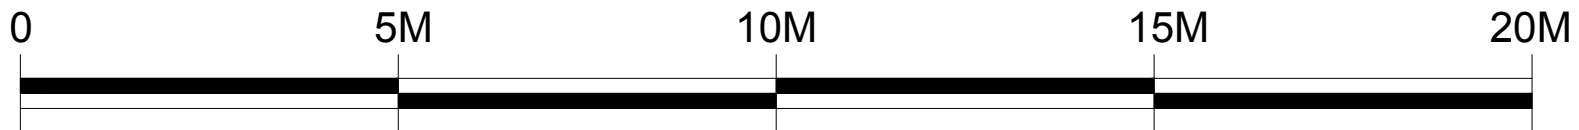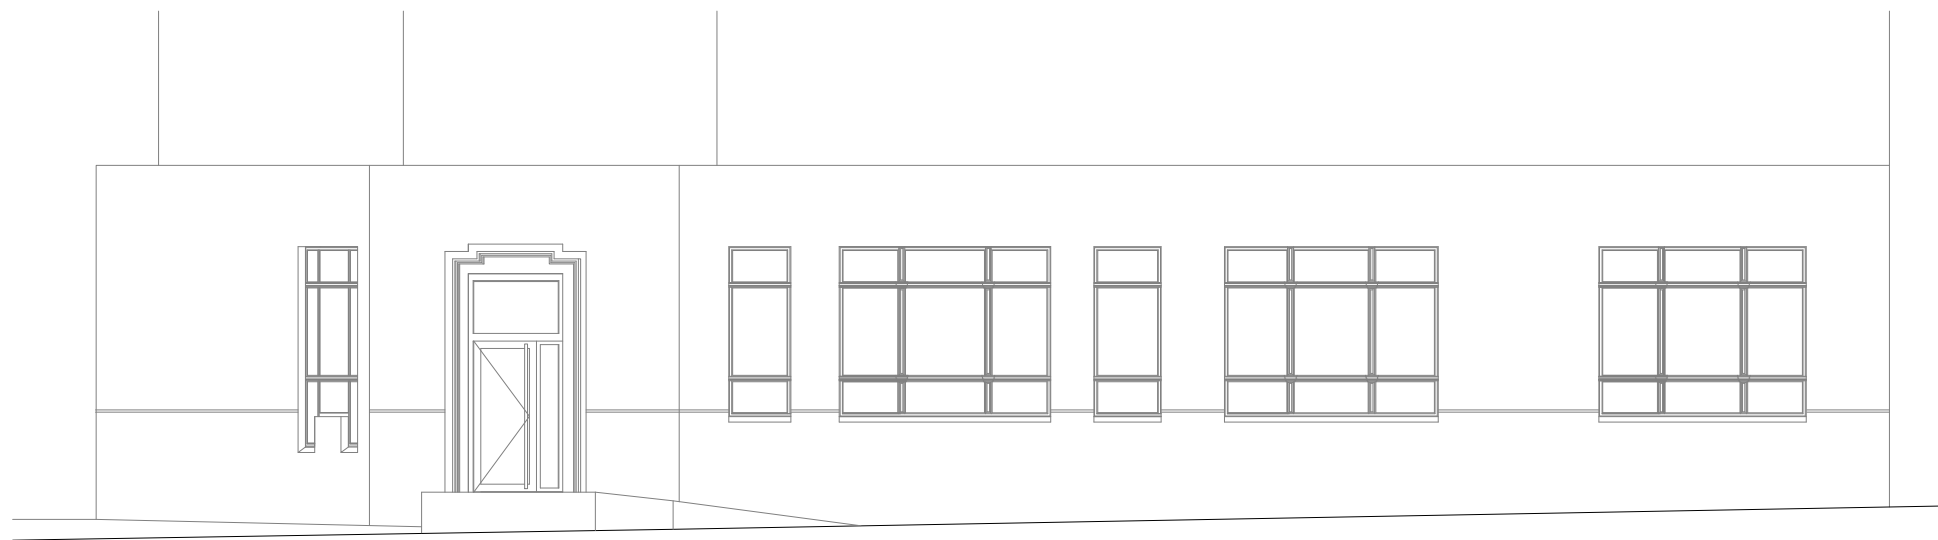

Rev.	Date	Note
------	------	------

Contractor:
CHESNEY'S ARCHITECTURAL
521 BATTERSEA PARK ROAD,
LONDON, SW11 3BN
Telephone: +44 (0) 7978 7224
Email: sales@chesneys.co.uk
Website: www.chesneys.co.uk

Main Contractor:

Client:

Project Address:

Drawing Detail:
147 HAVERSTOCK HILL SHOWROOM
EXISTING - THE BANK FRONT ELEVATION

Drawing Title:
CHES.GA695- 147 HAVERSTOCK SHOWROOM

Drawn By: C.F.V.C. Martins	Scale: 1/100@A3
-------------------------------	--------------------

Drawing Status: For Comment	Date of Issue: 26.04.17
--------------------------------	----------------------------

Project No.	Drawing No.	Rev.	No.
	CHES.GA695		01/04