


SITE PLAN  
SCALE 1:1250

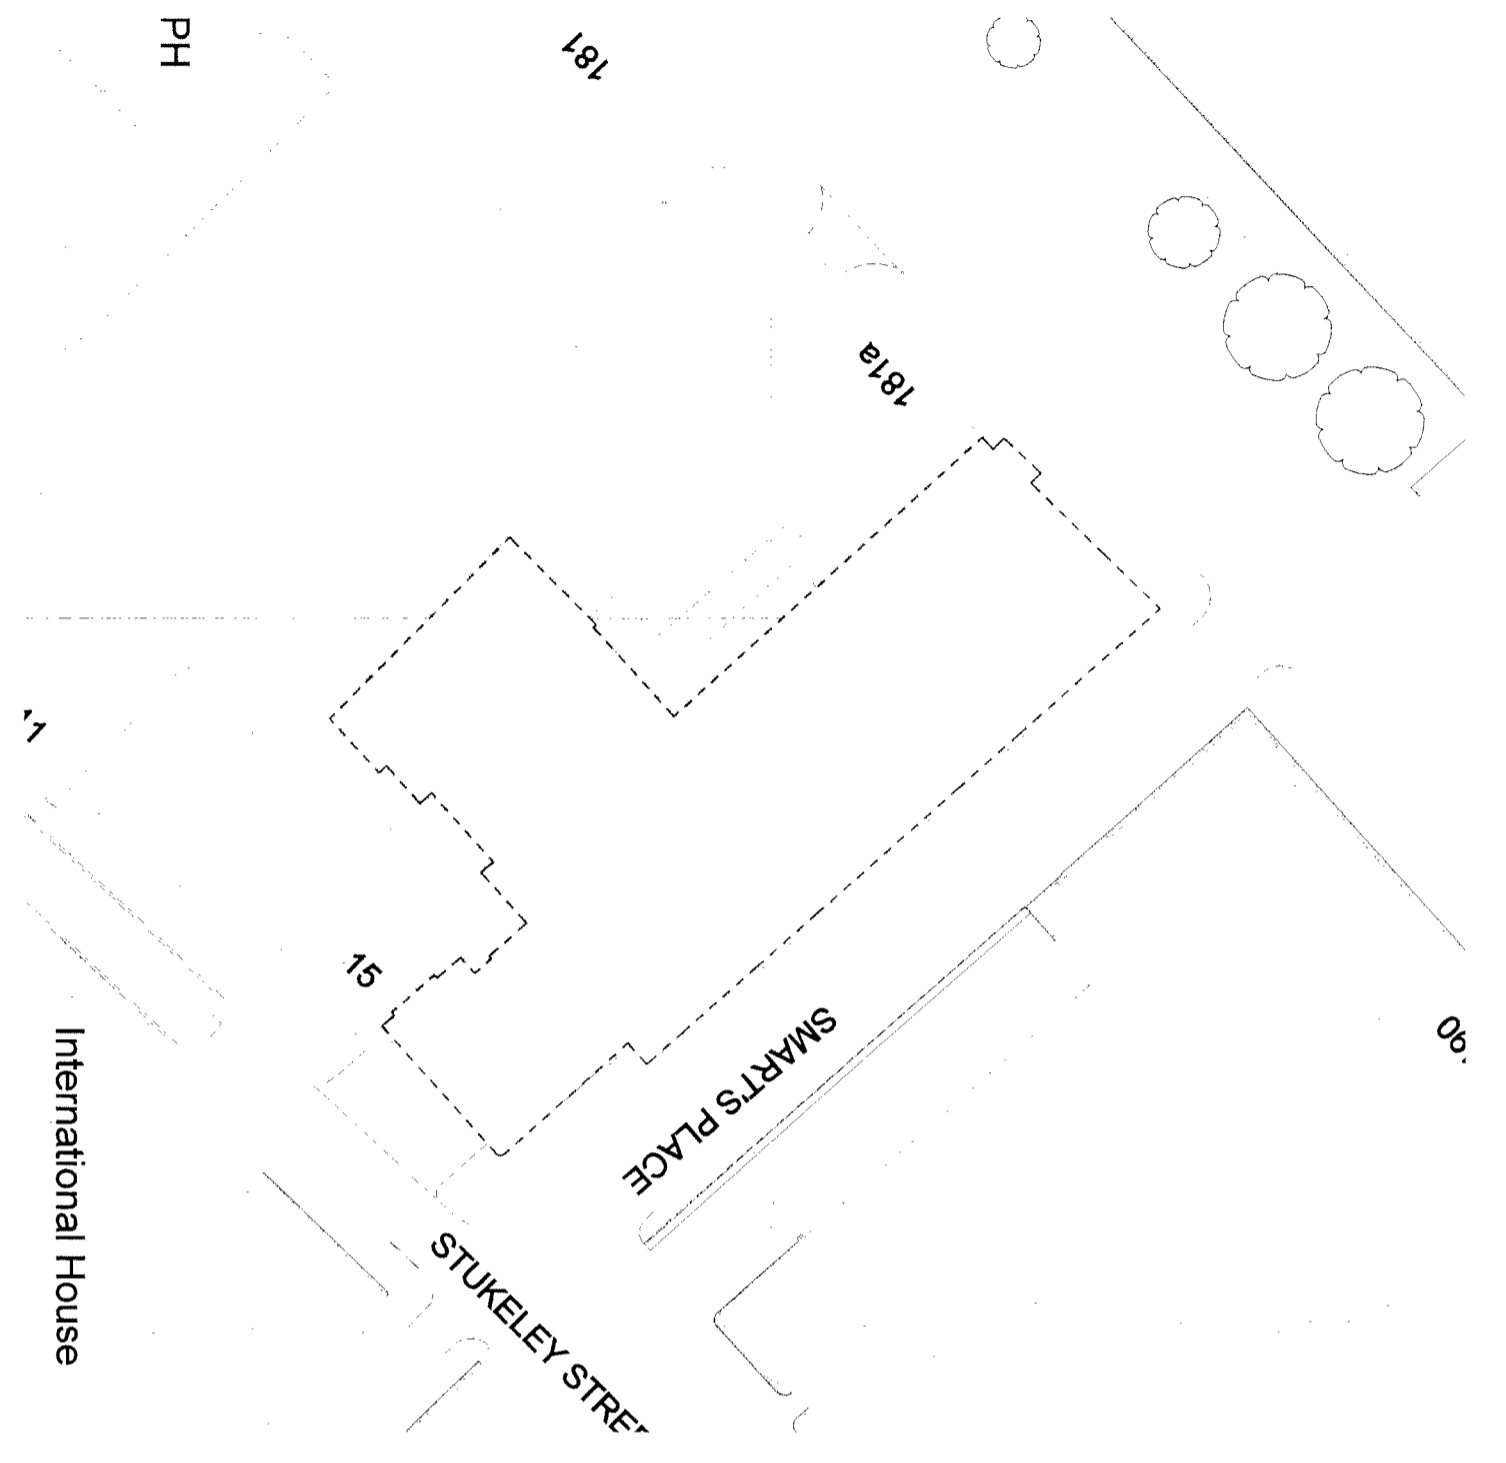

EXISTING SURVEY PLAN  
SCALE 1:200

Nadia Lamrani  
 Authorised Signatory

MARCEL STEPHANY

Christophe Fender  
 F. Alexander

NO	Rev	By	Description	Date	Rev	By	Description	Date	Rev	By	Description	Date	Rev	By	Description	Date
1	09.16	P1	ISSUED FOR PLANNING													

**SPPARC**  
 ARCHITECTURE  
 No 10 BAYLEY STREET  
 BEDFORD SQUARE  
 LONDON WC1B 3RB  
 T +44 (0) 20 7524 990  
 F +44 (0) 20 7524 999  
 W www.spparc.co.uk

Drawing Title		182 HIGH HOLBORN	
EXISTING SITE PLAN		Date	12/06/11 12:50
Project No		Drawn	JC
COVENT GARDEN INVESTMENT S.A.R.L.		Scale	1:200
1602 HH-E-00-OS-01-01		Checked	TDM
P1		Rev	

GENERAL ARRANGEMENT

PLANNING