


BEDFORD PLACE

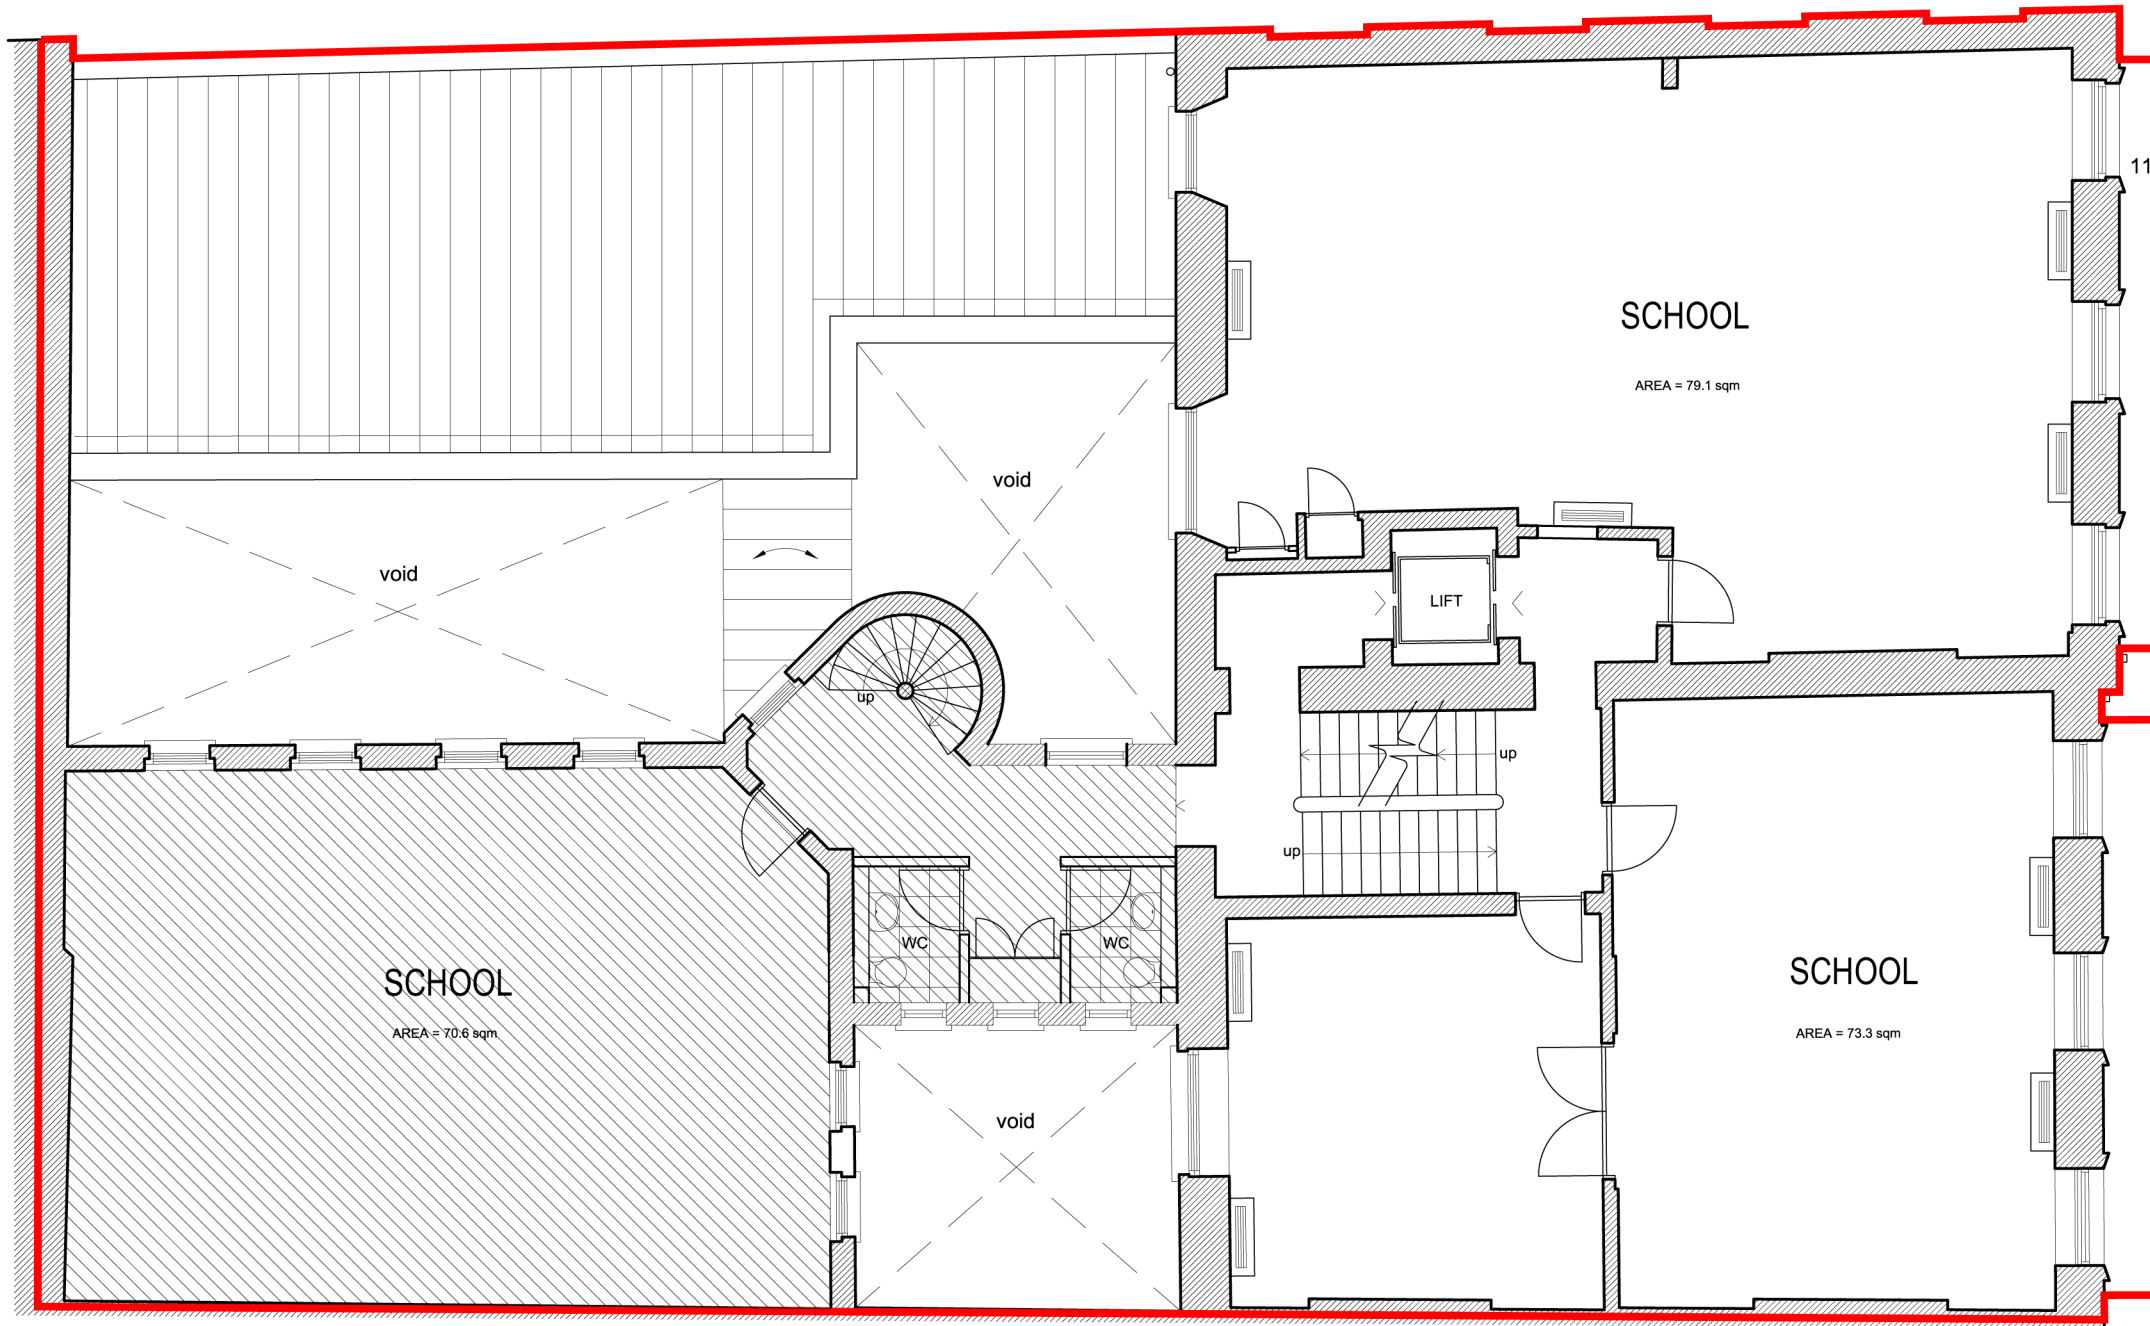


RUSSELL SQUARE



date rev revisions

key plan

notes

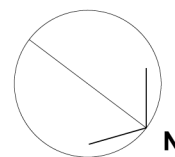

Ellis Williams Architects  
135 Curtain Road, London EC2A 3BX

project  
**52-53 RUSSELL SQUARE  
LONDON, WC1**

client  
EJMUK

drawing title  
FIRST FLOOR PLAN  
PROPOSED

scale at A1	scale at A3	drawn	date
1:50	1:100	EWA	27.3.2017
project no.	drawing no.	revision	
2262	AG(0)03	-	