



BEDFORD PLACE

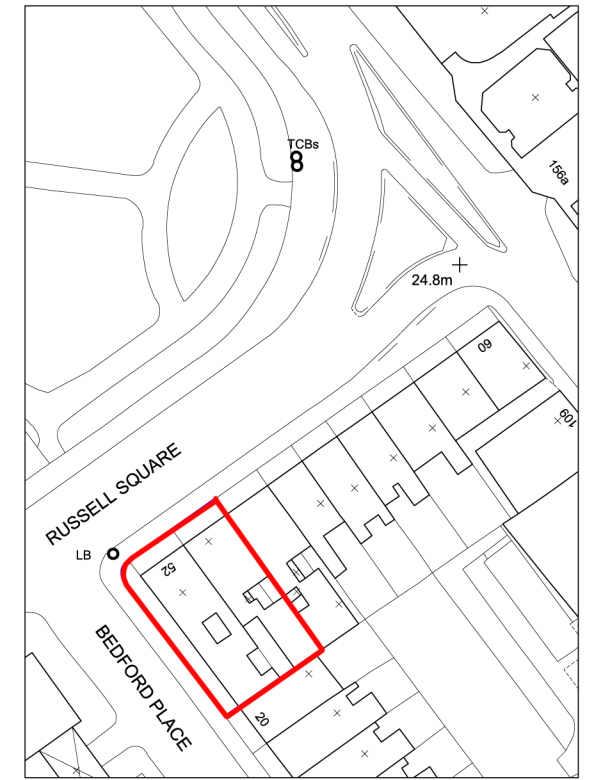


RUSSELL SQUARE

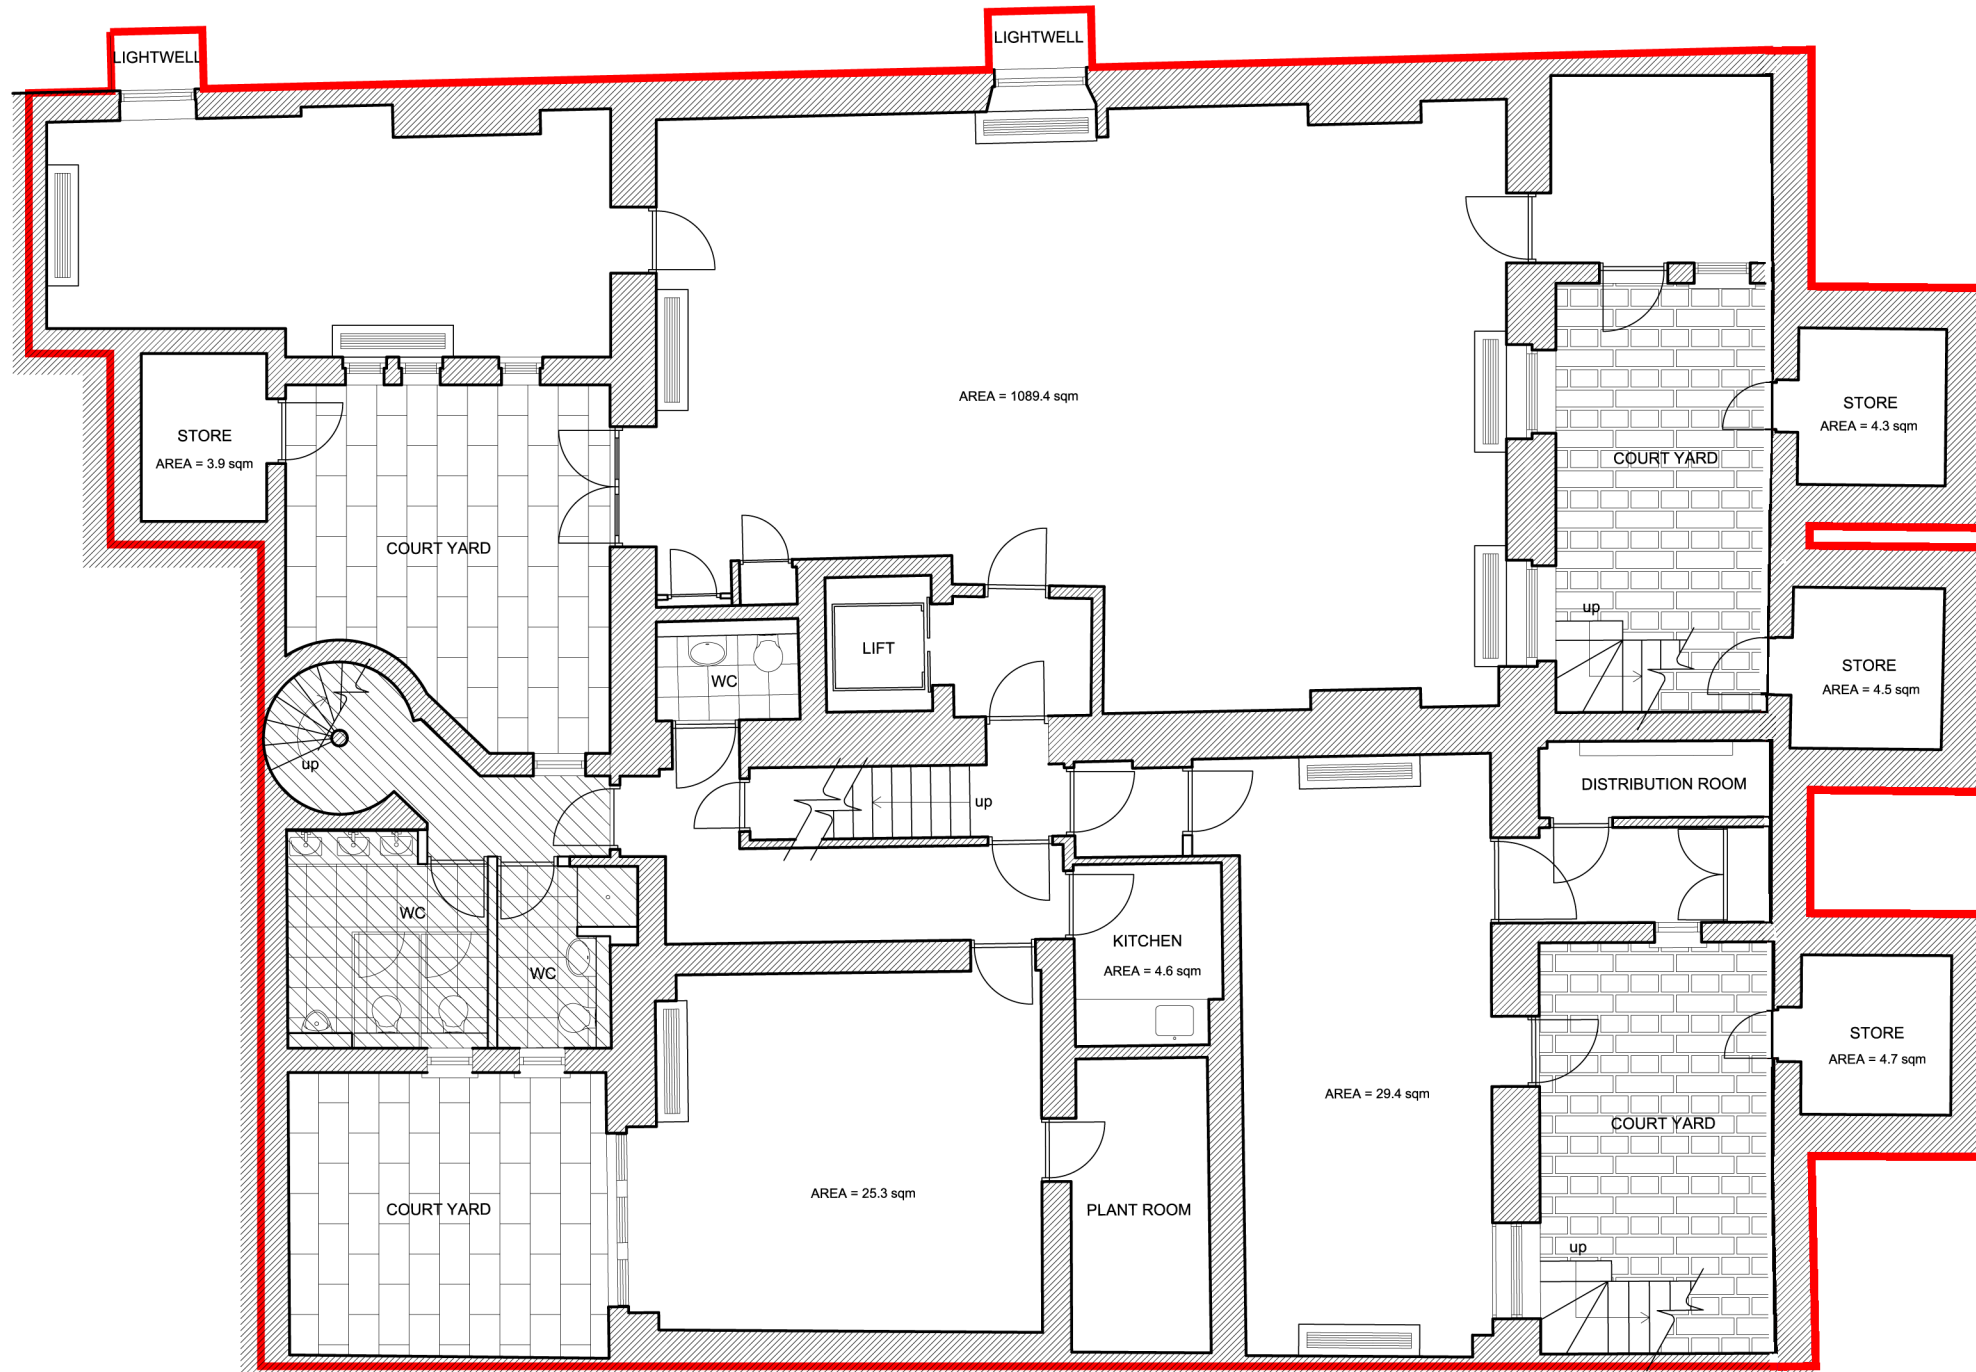

date rev revisions

key plan

notes

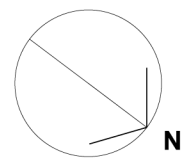

Ellis Williams Architects
135 Curtain Road, London EC2A 3BX

project
**52-53 RUSSELL SQUARE
LONDON, WC1**

client
EJMUJ

scale at A1
1.50

project no.
2262

drawing title
LOWER GROUND PLAN
EXISTING



scale at A3
1.100

drawn
EWA


date
27.3.2017

revision
AE(0)01 A

BEDFORD PLACE

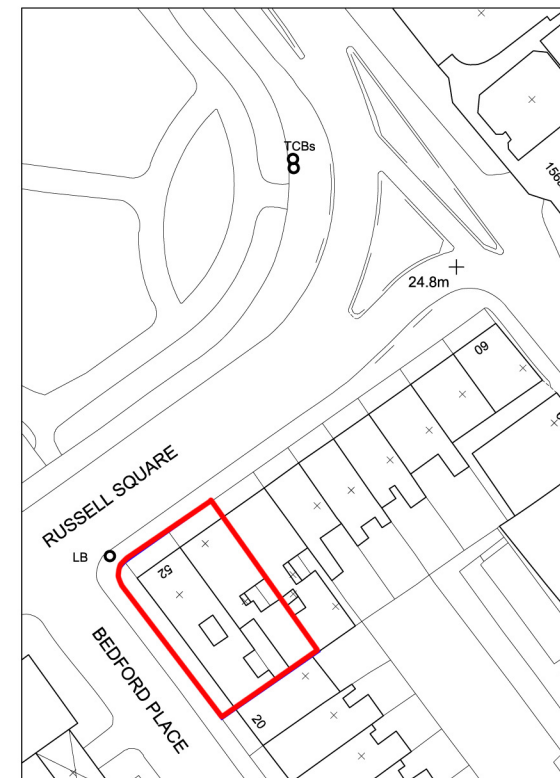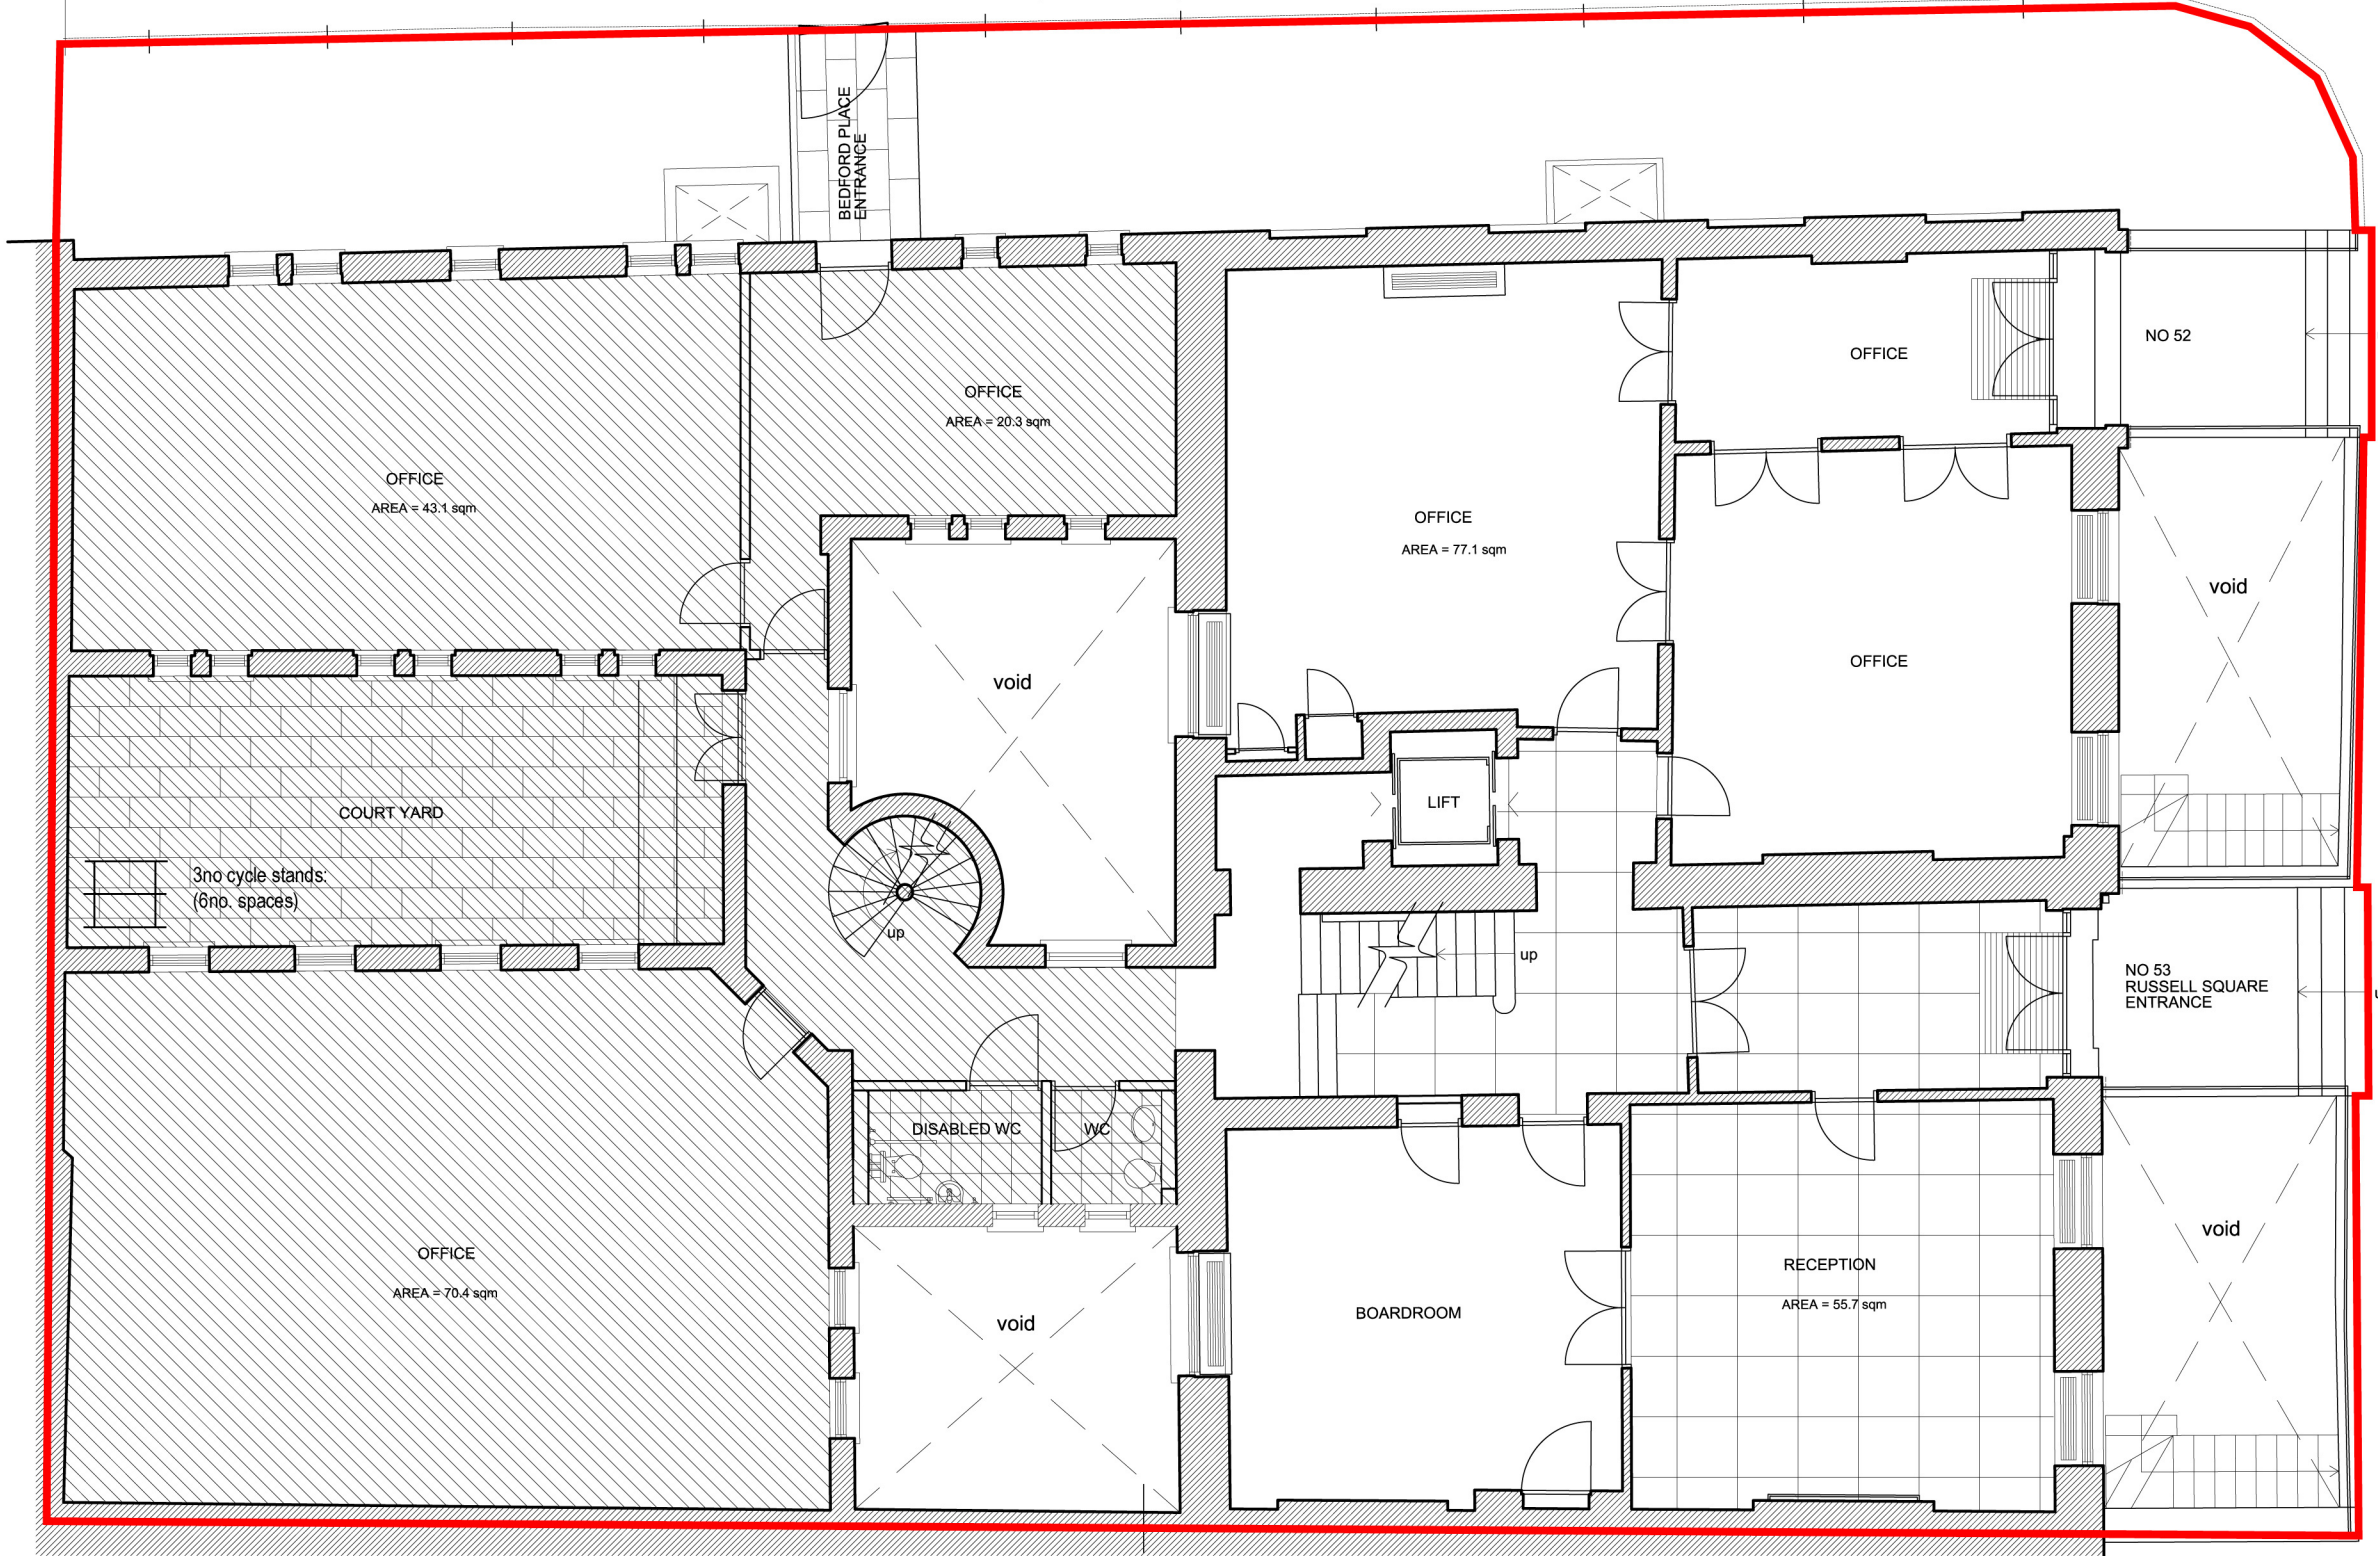


SITE LOCATION PLAN @ 1:1250

 

date rev revisions

key plan

notes

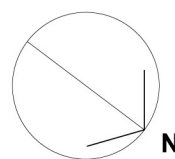

Ellis Williams Architects
135 Curtain Road, London EC2A 3BX

project
**52-53 RUSSELL SQUARE
LONDON, WC1**

client
EJMUJ

drawing title

GROUND FLOOR PLAN
EXISTING

scale at A1

1.50

project no.
2262

scale at A3

1.100

drawing no.
AE(0)02

drawn

EWA



revision

date

27.3.2017

2262 AE(0)02 -

BEDFORD PLACE

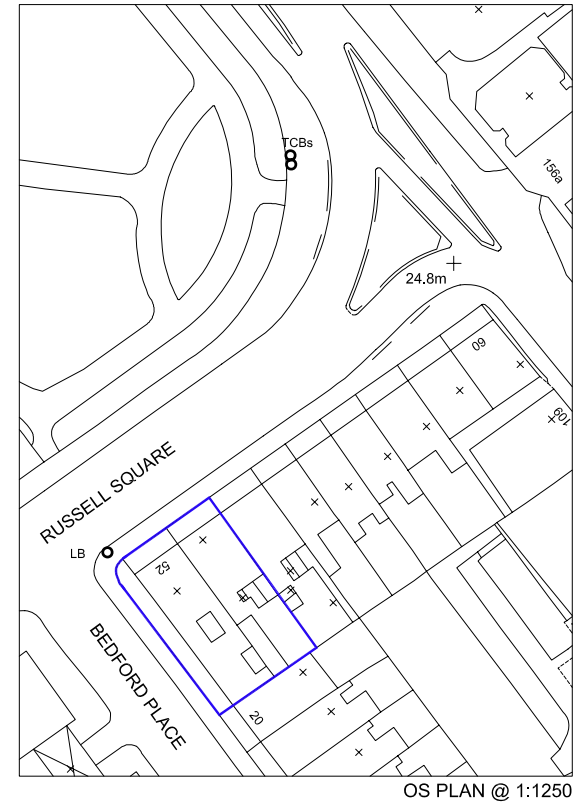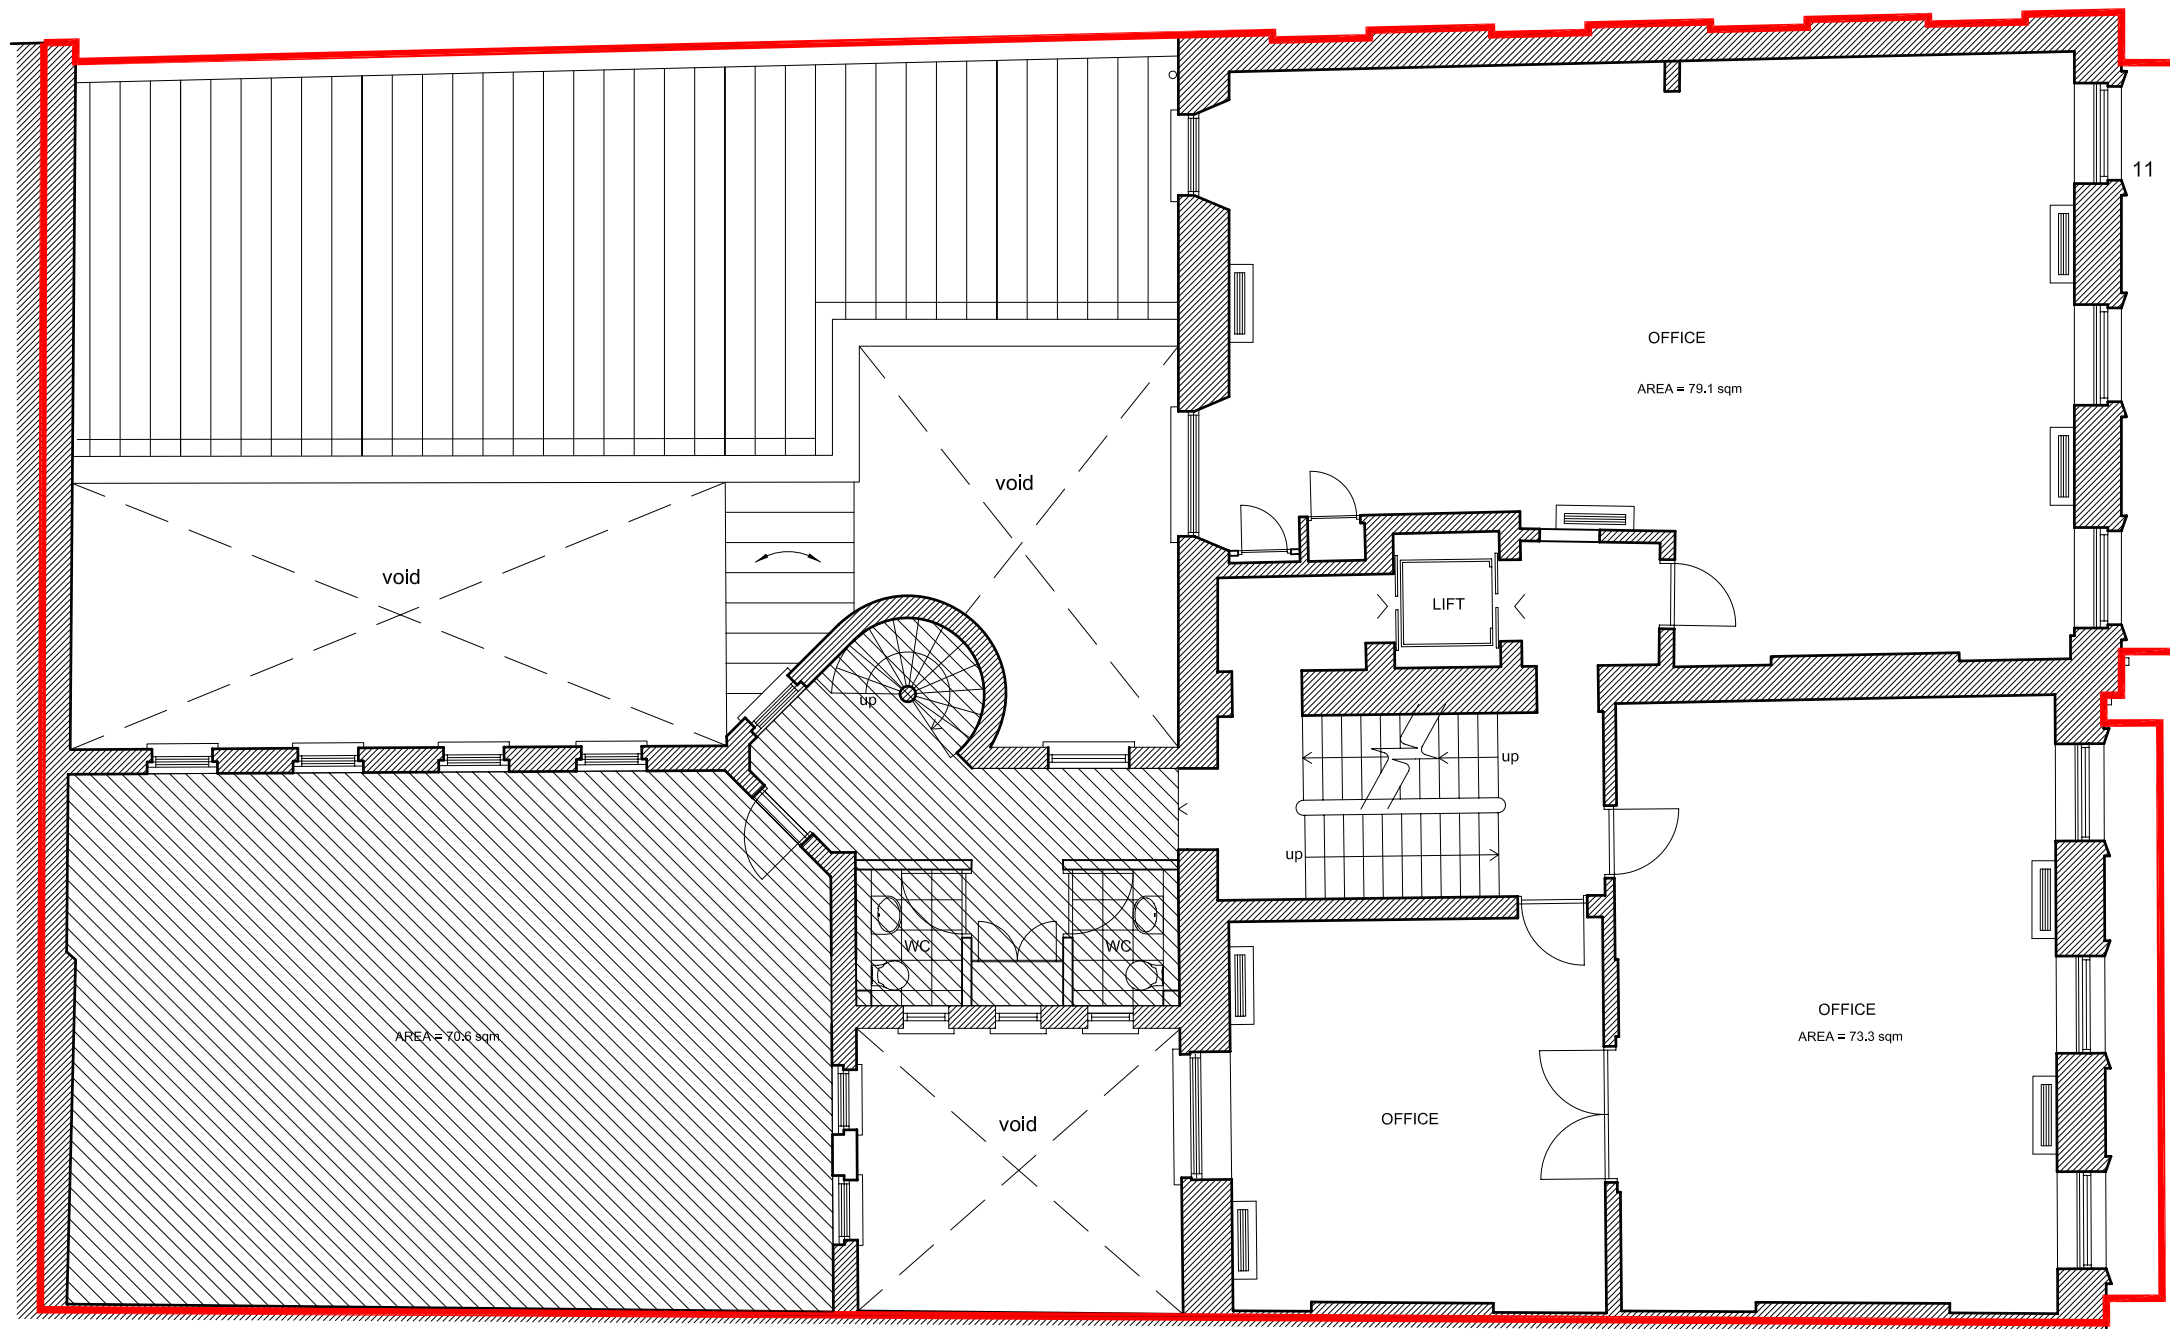


RUSSELL SQUARE



date rev revisions

key plan

notes

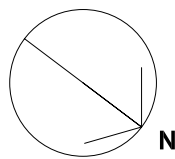

DMFK Architects Ltd take no responsibility for dimensions obtained by scaling from this drawing. If no dimension is shown the recipient must ascertain the dimension specifically from the architect or by site measurement and may not rely on the drawing. Supply of the drawing in digital form is solely for convenience and no reliance may be placed on any data in digital form. All data must be checked against hard copy. This drawing is issued for design intent only and should not be used for construction unless stated.

copyright
This drawing is the property of dMFK Architects Ltd. No disclosure or copy of it may be made without the written permission of dMFK Architects Ltd.





DE METZ FORBES KNIGHT ARCHITECTS


add: the old library 119 chalmley gardens london nw6 1aa t 020 7435 1144 f 020 7435 0884 mail info@dmfk.co.uk

project	52-53 RUSSELL SQUARE		LONDON, WC1		drawing title	FIRST FLOOR PLAN	
client	scale at A1	scale at A3	drawn	date			
Bedford Estates	1.50	1.100	SM	SEPT 08			
	project no.	drawing no.	revision				
	1470	L120					

BEDFORD PLACE

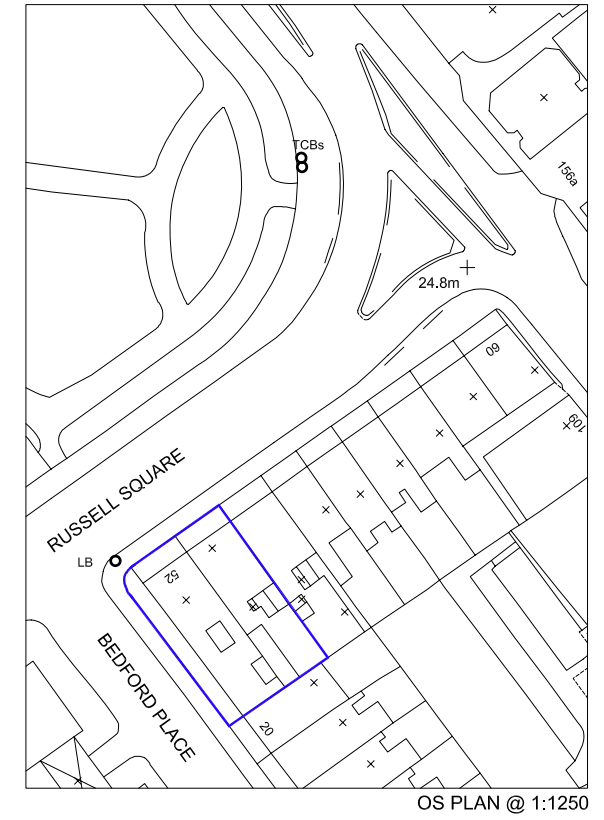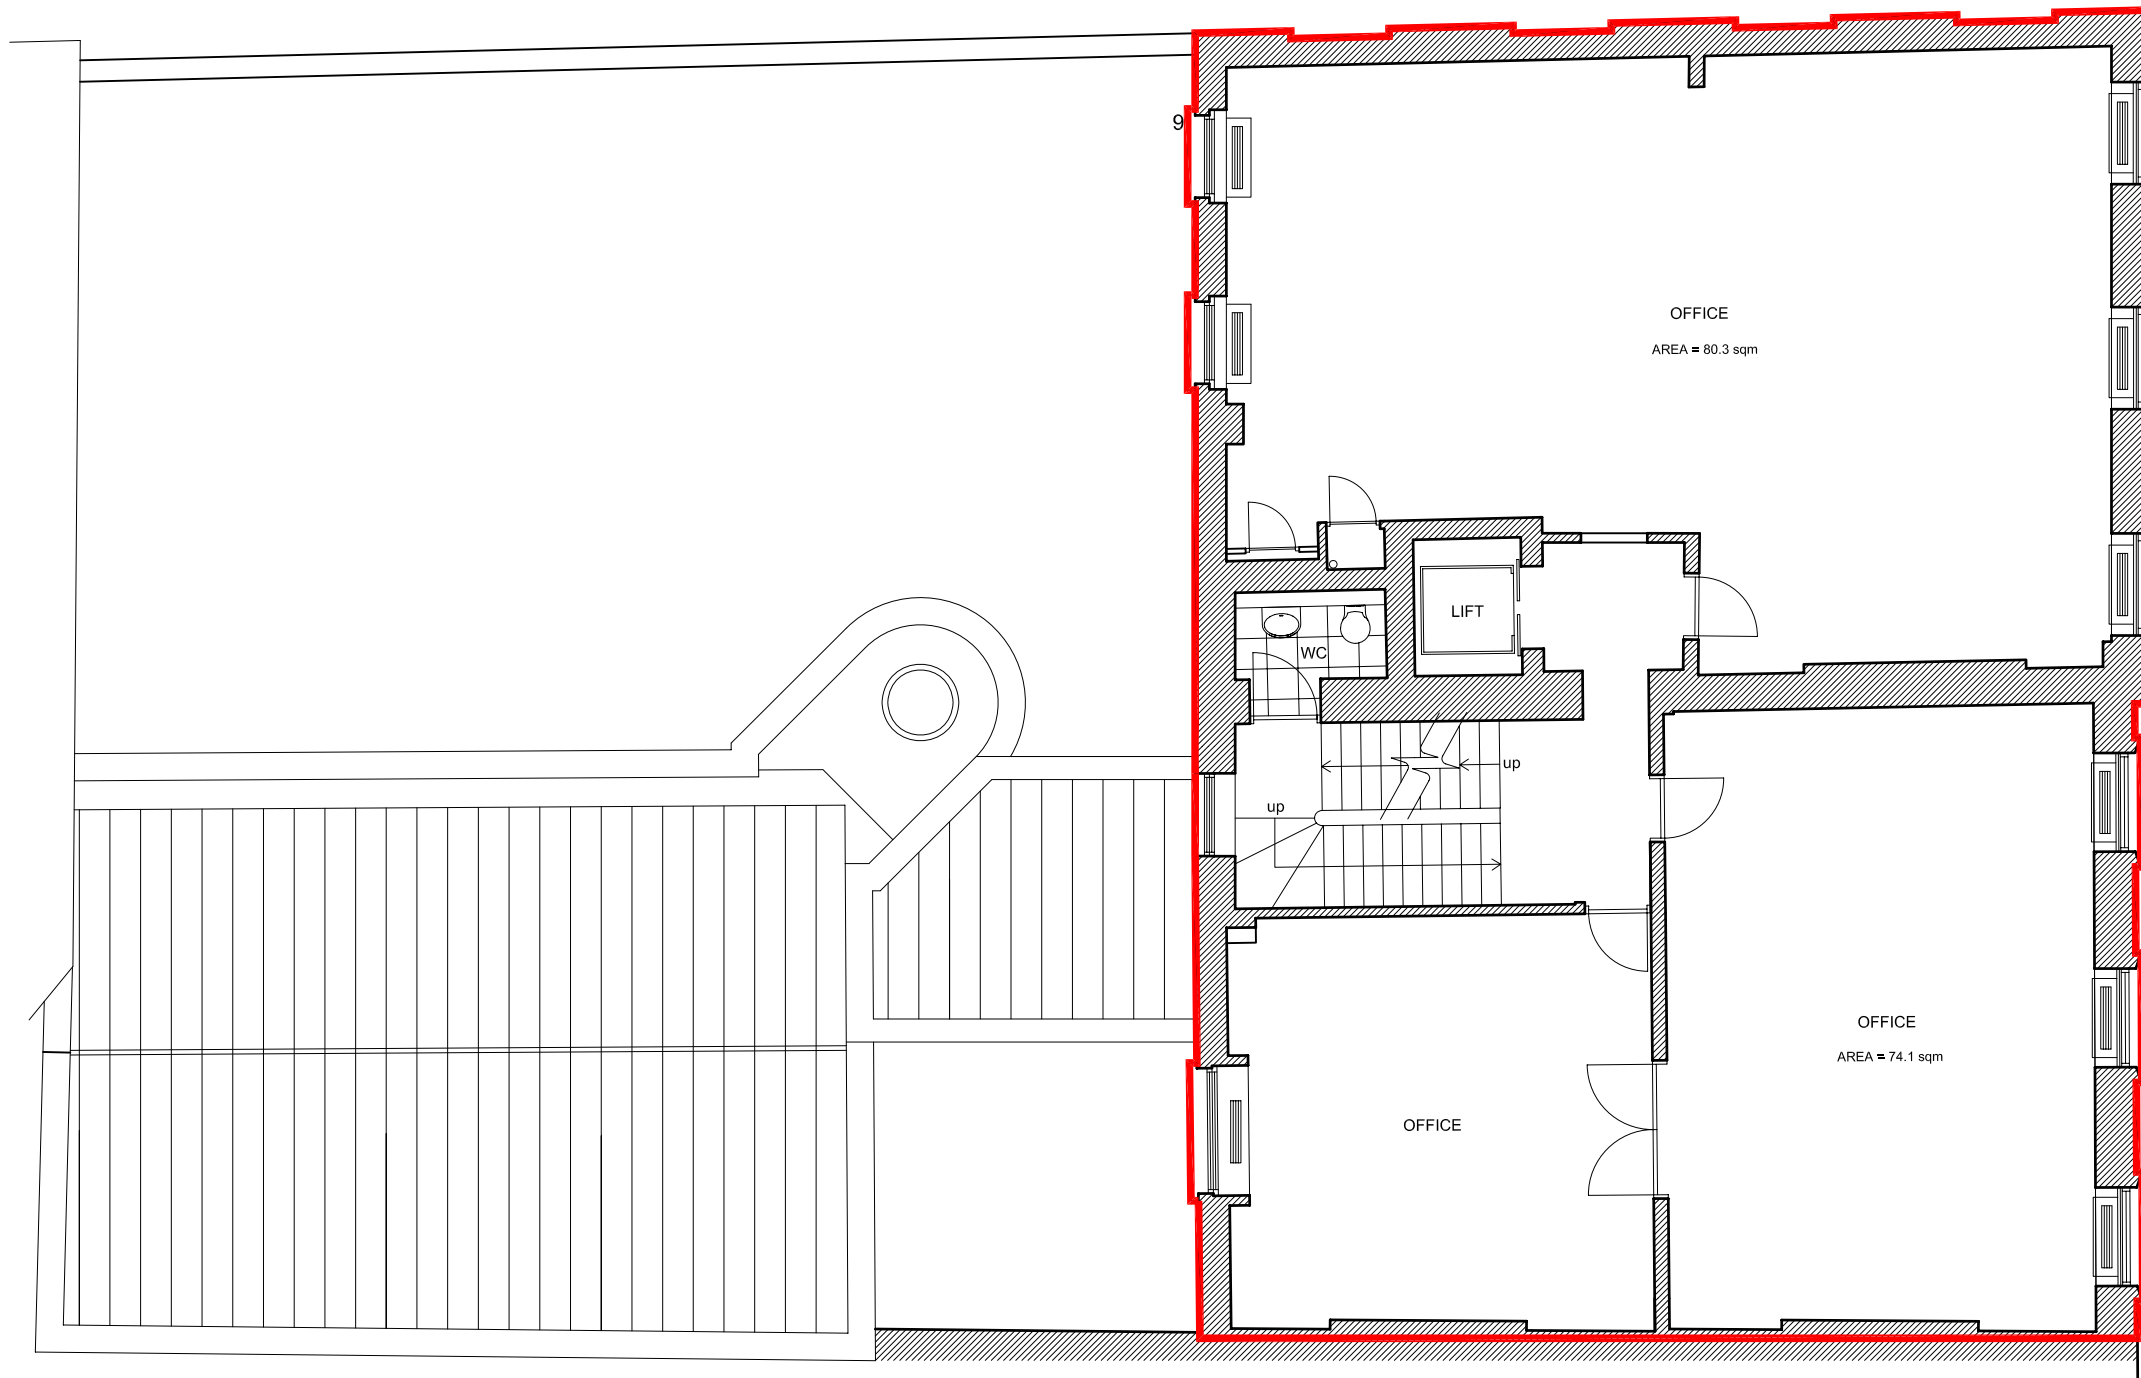


RUSSELL SQUARE

 

date rev revisions

key plan

notes

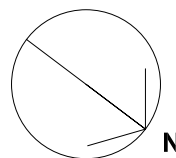

DMFK Architects Ltd take no responsibility for dimensions obtained by scaling from this drawing. If no dimension is shown the recipient must ascertain the dimension specifically from the architect or by site measurement and may not rely on the drawing. Supply of the drawing in digital form is solely for convenience and no reliance may be placed on any data in digital form. All data must be checked against hard copy. This drawing is issued for design intent only and should not be used for construction unless stated.

copyright
This drawing is the property of dMFK Architects Ltd. No disclosure or copy of it may be made without the written permission of dMFK Architects Ltd.



DE METZ FORBES KNIGHT ARCHITECTS

add: the old library 119 cholmley gardens london nw6 1aa t 020 7435 1144 f 020 7435 0884 mail info@dmfk.co.uk

project drawing title


52-53 RUSSELL SQUARE SECOND FLOOR PLAN
LONDON, WC1

client scale at A1 scale at A3 drawn date


Bedford Estates 1.50 1.100 SM SEPT 08
project no. drawing no. revision

1470 L130



BEDFORD PLACE

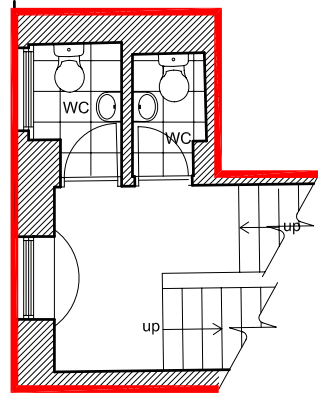

Mezzanine level
(between 2nd and 3rd floors)

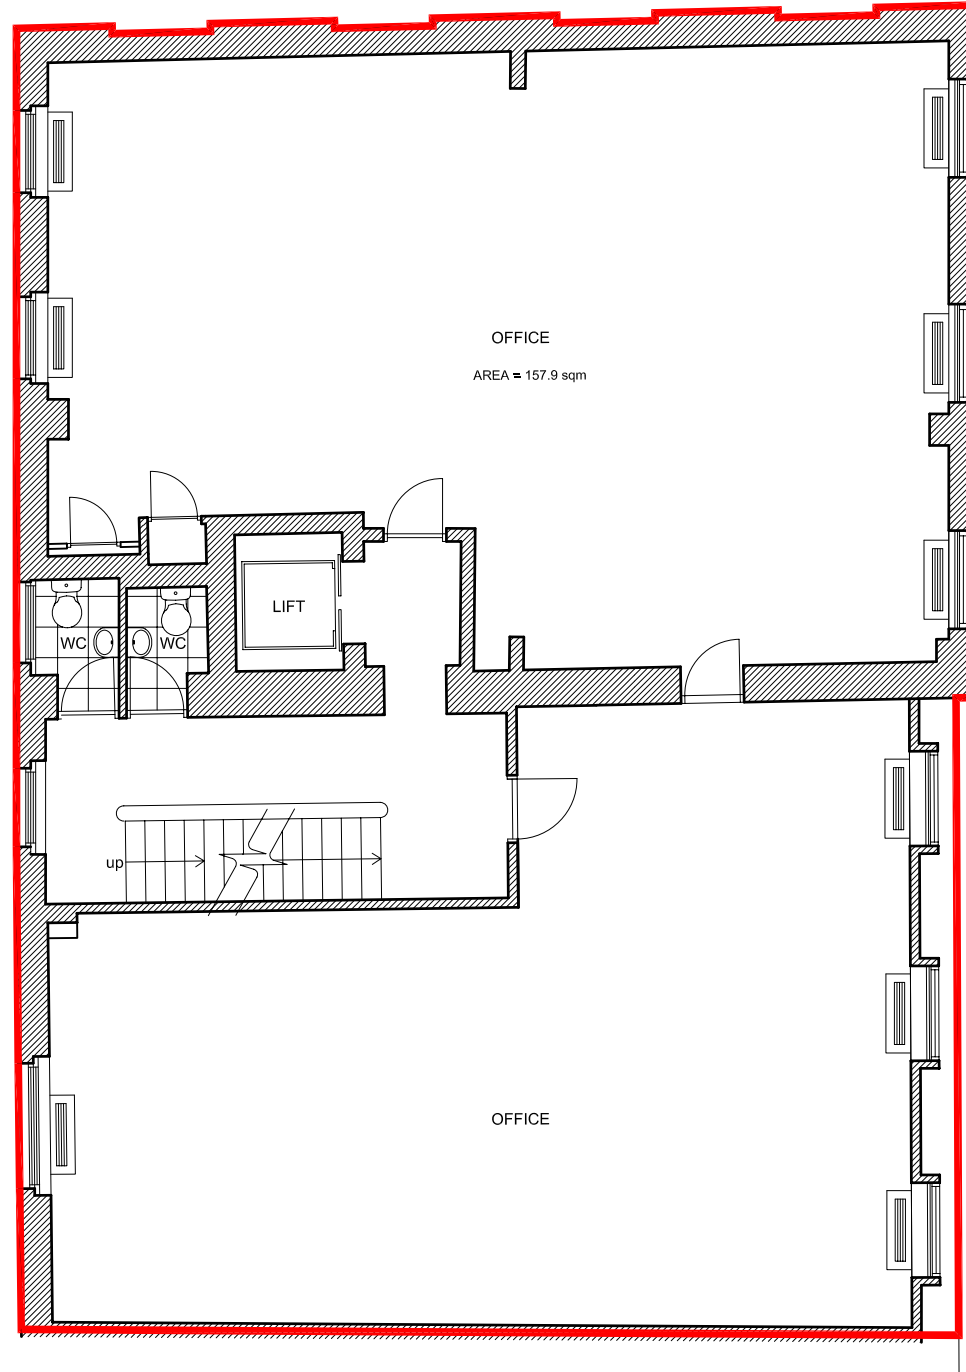


RUSSELL SQUARE

 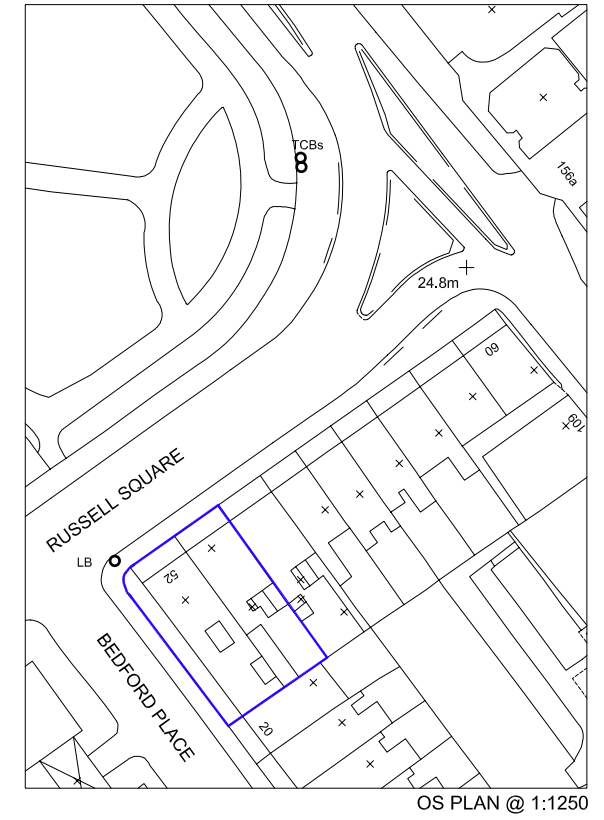

date rev revisions

key plan

notes

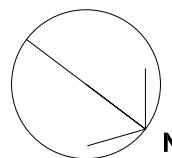

DMFK Architects Ltd take no responsibility for dimensions obtained by scaling from this drawing. If no dimension is shown the recipient must ascertain the dimension specifically from the architect or by site measurement and may not rely on the drawing. Supply of the drawing in digital form is solely for convenience and no reliance may be placed on any data in digital form. All data must be checked against hard copy. This drawing is issued for design intent only and should not be used for construction unless stated.

copyright
This drawing is the property of dMFK Architects Ltd. No disclosure or copy of it may be made without the written permission of dMFK Architects Ltd.



DE METZ FORBES KNIGHT ARCHITECTS



add: the old library 119 cholmley gardens london nw6 1aa t 020 7435 1144 f 020 7435 0884 mail info@dmfk.co.uk

project drawing title

52-53 RUSSELL SQUARE THIRD FLOOR PLAN
LONDON, WC1

client	scale at A1	scale at A3	drawn	date
Bedford Estates	1.50	1.100	SM	SEPT 08
	project no.	drawing no.	revision	
	1470	L140		

BEDFORD PLACE

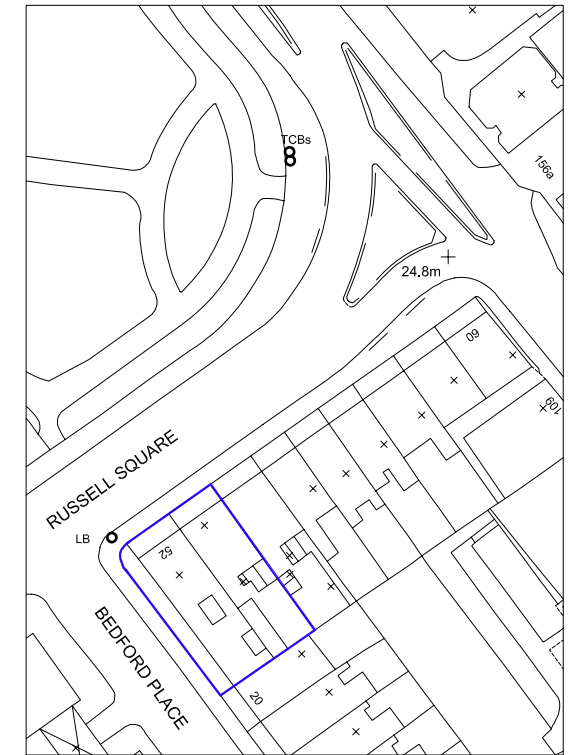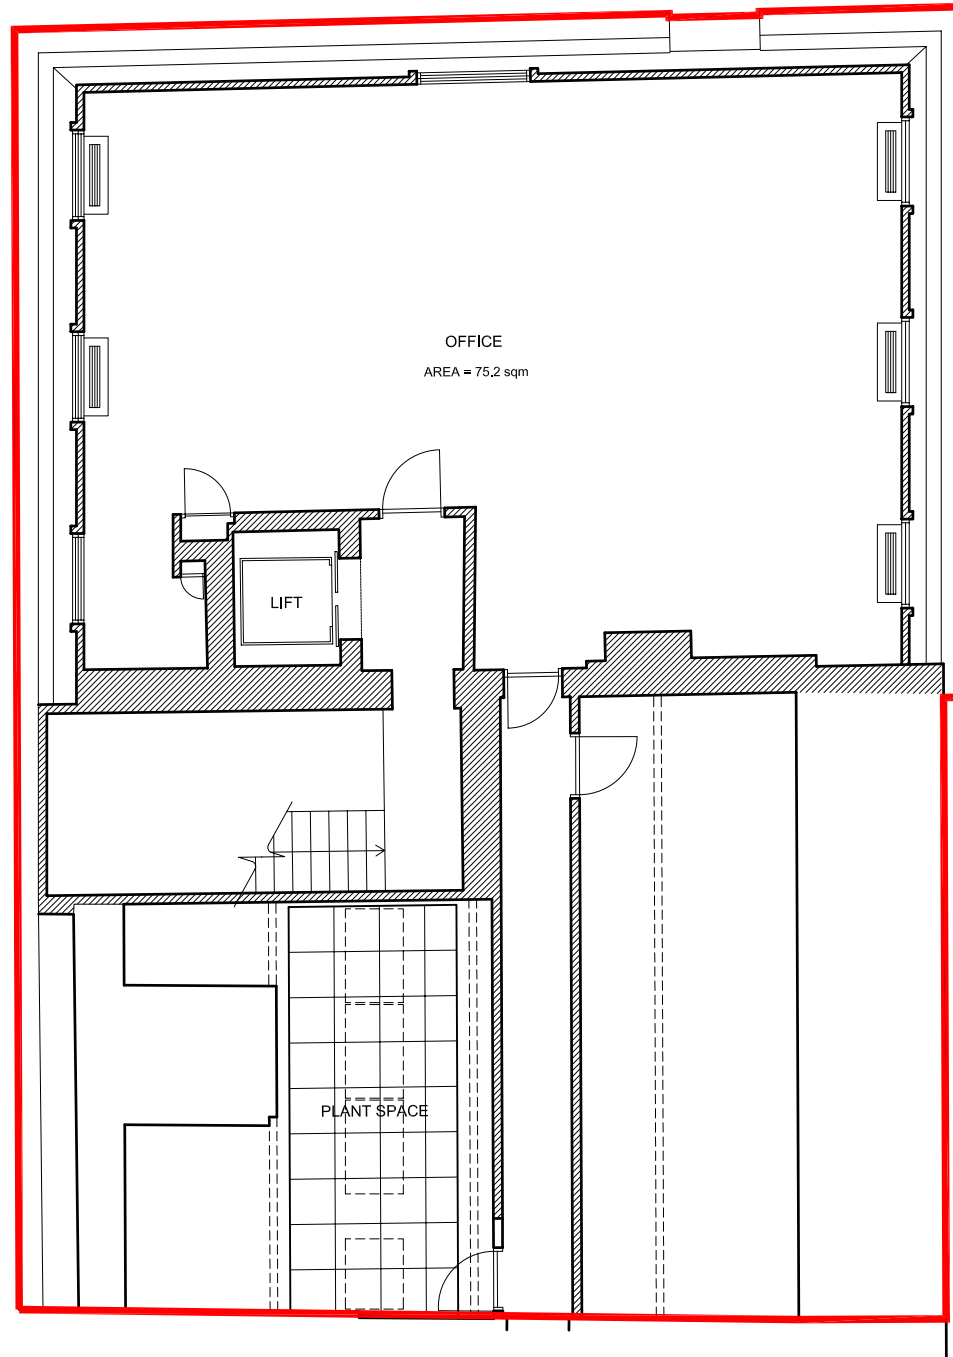

OS PLAN @ 1:1250


RUSSELL SQUARE



date rev revisions

key plan

notes

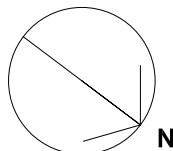

DMFK Architects Ltd take no responsibility for dimensions obtained by scaling from this drawing. If no dimension is shown the recipient must ascertain the dimension specifically from the architect or by site measurement and may not rely on the drawing. Supply of the drawing in digital form is solely for convenience and no reliance may be placed on any data in digital form. All data must be checked against hard copy. This drawing is issued for design intent only and should not be used for construction unless stated.

copyright
This drawing is the property of dMFK Architects Ltd. No disclosure or copy of it may be made without the written permission of dMFK Architects Ltd.




DE METZ FORBES KNIGHT ARCHITECTS


add: the old library 119 cholmley gardens london nw6 1aa t 020 7435 1144 f 020 7435 0884 mail info@dmfk.co.uk

project	drawing title			
52-53 RUSSELL SQUARE LONDON, WC1	FOURTH FLOOR PLAN			
client	scale at A1	scale at A3	drawn	date
Bedford Estates	1.50	1.100	SM	SEPT 08
	project no.	drawing no.	revision	
	1470	L150		


BEDFORD PLACE

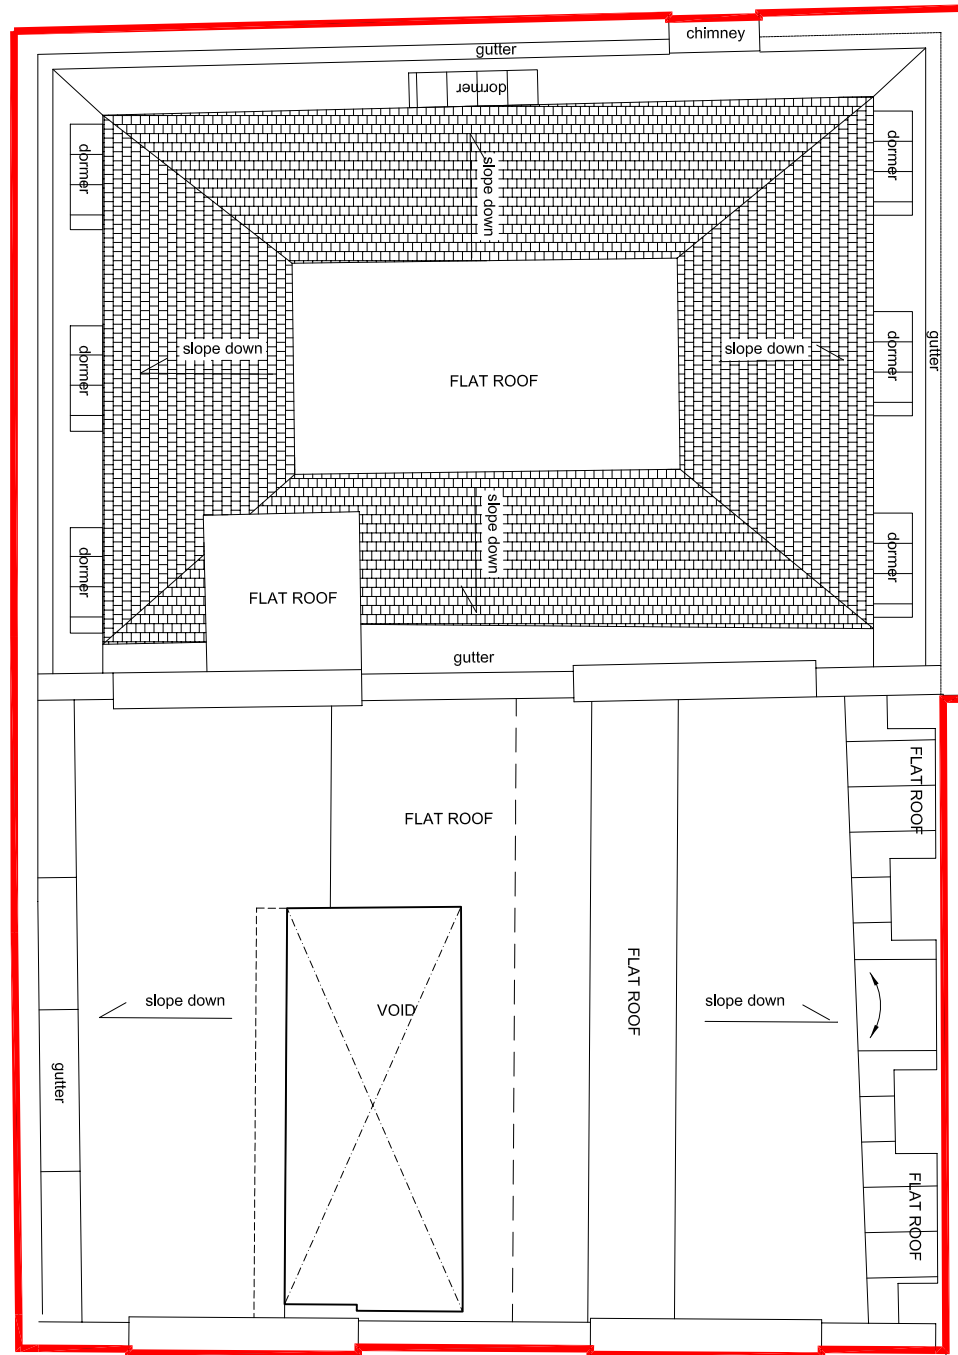

RUSSELL SQUARE

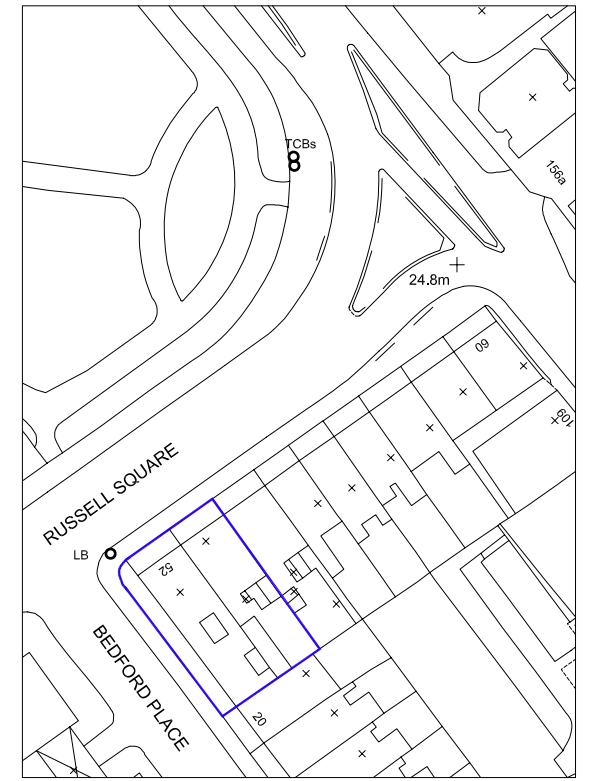


OS PLAN @ 1:1250

 

date rev revisions

key plan

notes

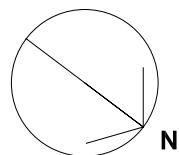

DMFK Architects Ltd take no responsibility for dimensions obtained by scaling from this drawing. If no dimension is shown the recipient must ascertain the dimension specifically from the architect or by site measurement and may not rely on the drawing. Supply of the drawing in digital form is solely for convenience and no reliance may be placed on any data in digital form. All data must be checked against hard copy. This drawing is issued for design intent only and should not be used for construction unless stated.

copyright
This drawing is the property of dMFK Architects Ltd. No disclosure or copy of it may be made without the written permission of dMFK Architects Ltd.



DE METZ FORBES KNIGHT ARCHITECTS

add: the old library 119 cholmeley gardens london nw6 1aa t 020 7435 1144 f 020 7435 0884 mail info@dmfk.co.uk

project 52-53 RUSSELL SQUARE LONDON, WC1 drawing title ROOF PLAN

client Bedford Estates scale at A1 1.50 scale at A3 1.100 drawn SM date SEPT 08

project no. 1470 drawing no. L160 revision

1470 L160