

SCALE 1:500
0 5 10 20 meters



PROJECT NO. 5371

FOR PLANNING PURPOSES ONLY

42 Fordwych Road
London
NW2 3TG


TITLE PROPOSED SITE PLAN

SCALE 1:500 (A3)

DRAWING NO. PSP.01

DRAWN AP

DO NOT SCALE THIS DRAWING
WRITTEN DIMENSIONS ONLY TO BE USED
ALL DIMENSIONS ARE IN MILLIMETRES
ALL DIMENSIONS TO BE VERIFIED ON SITE
ANY INCONSISTENCIES TO BE REPORTED
TO THE ARCHITECT IMMEDIATELY
COPYRIGHT © PAD CONSULTANCY LTD

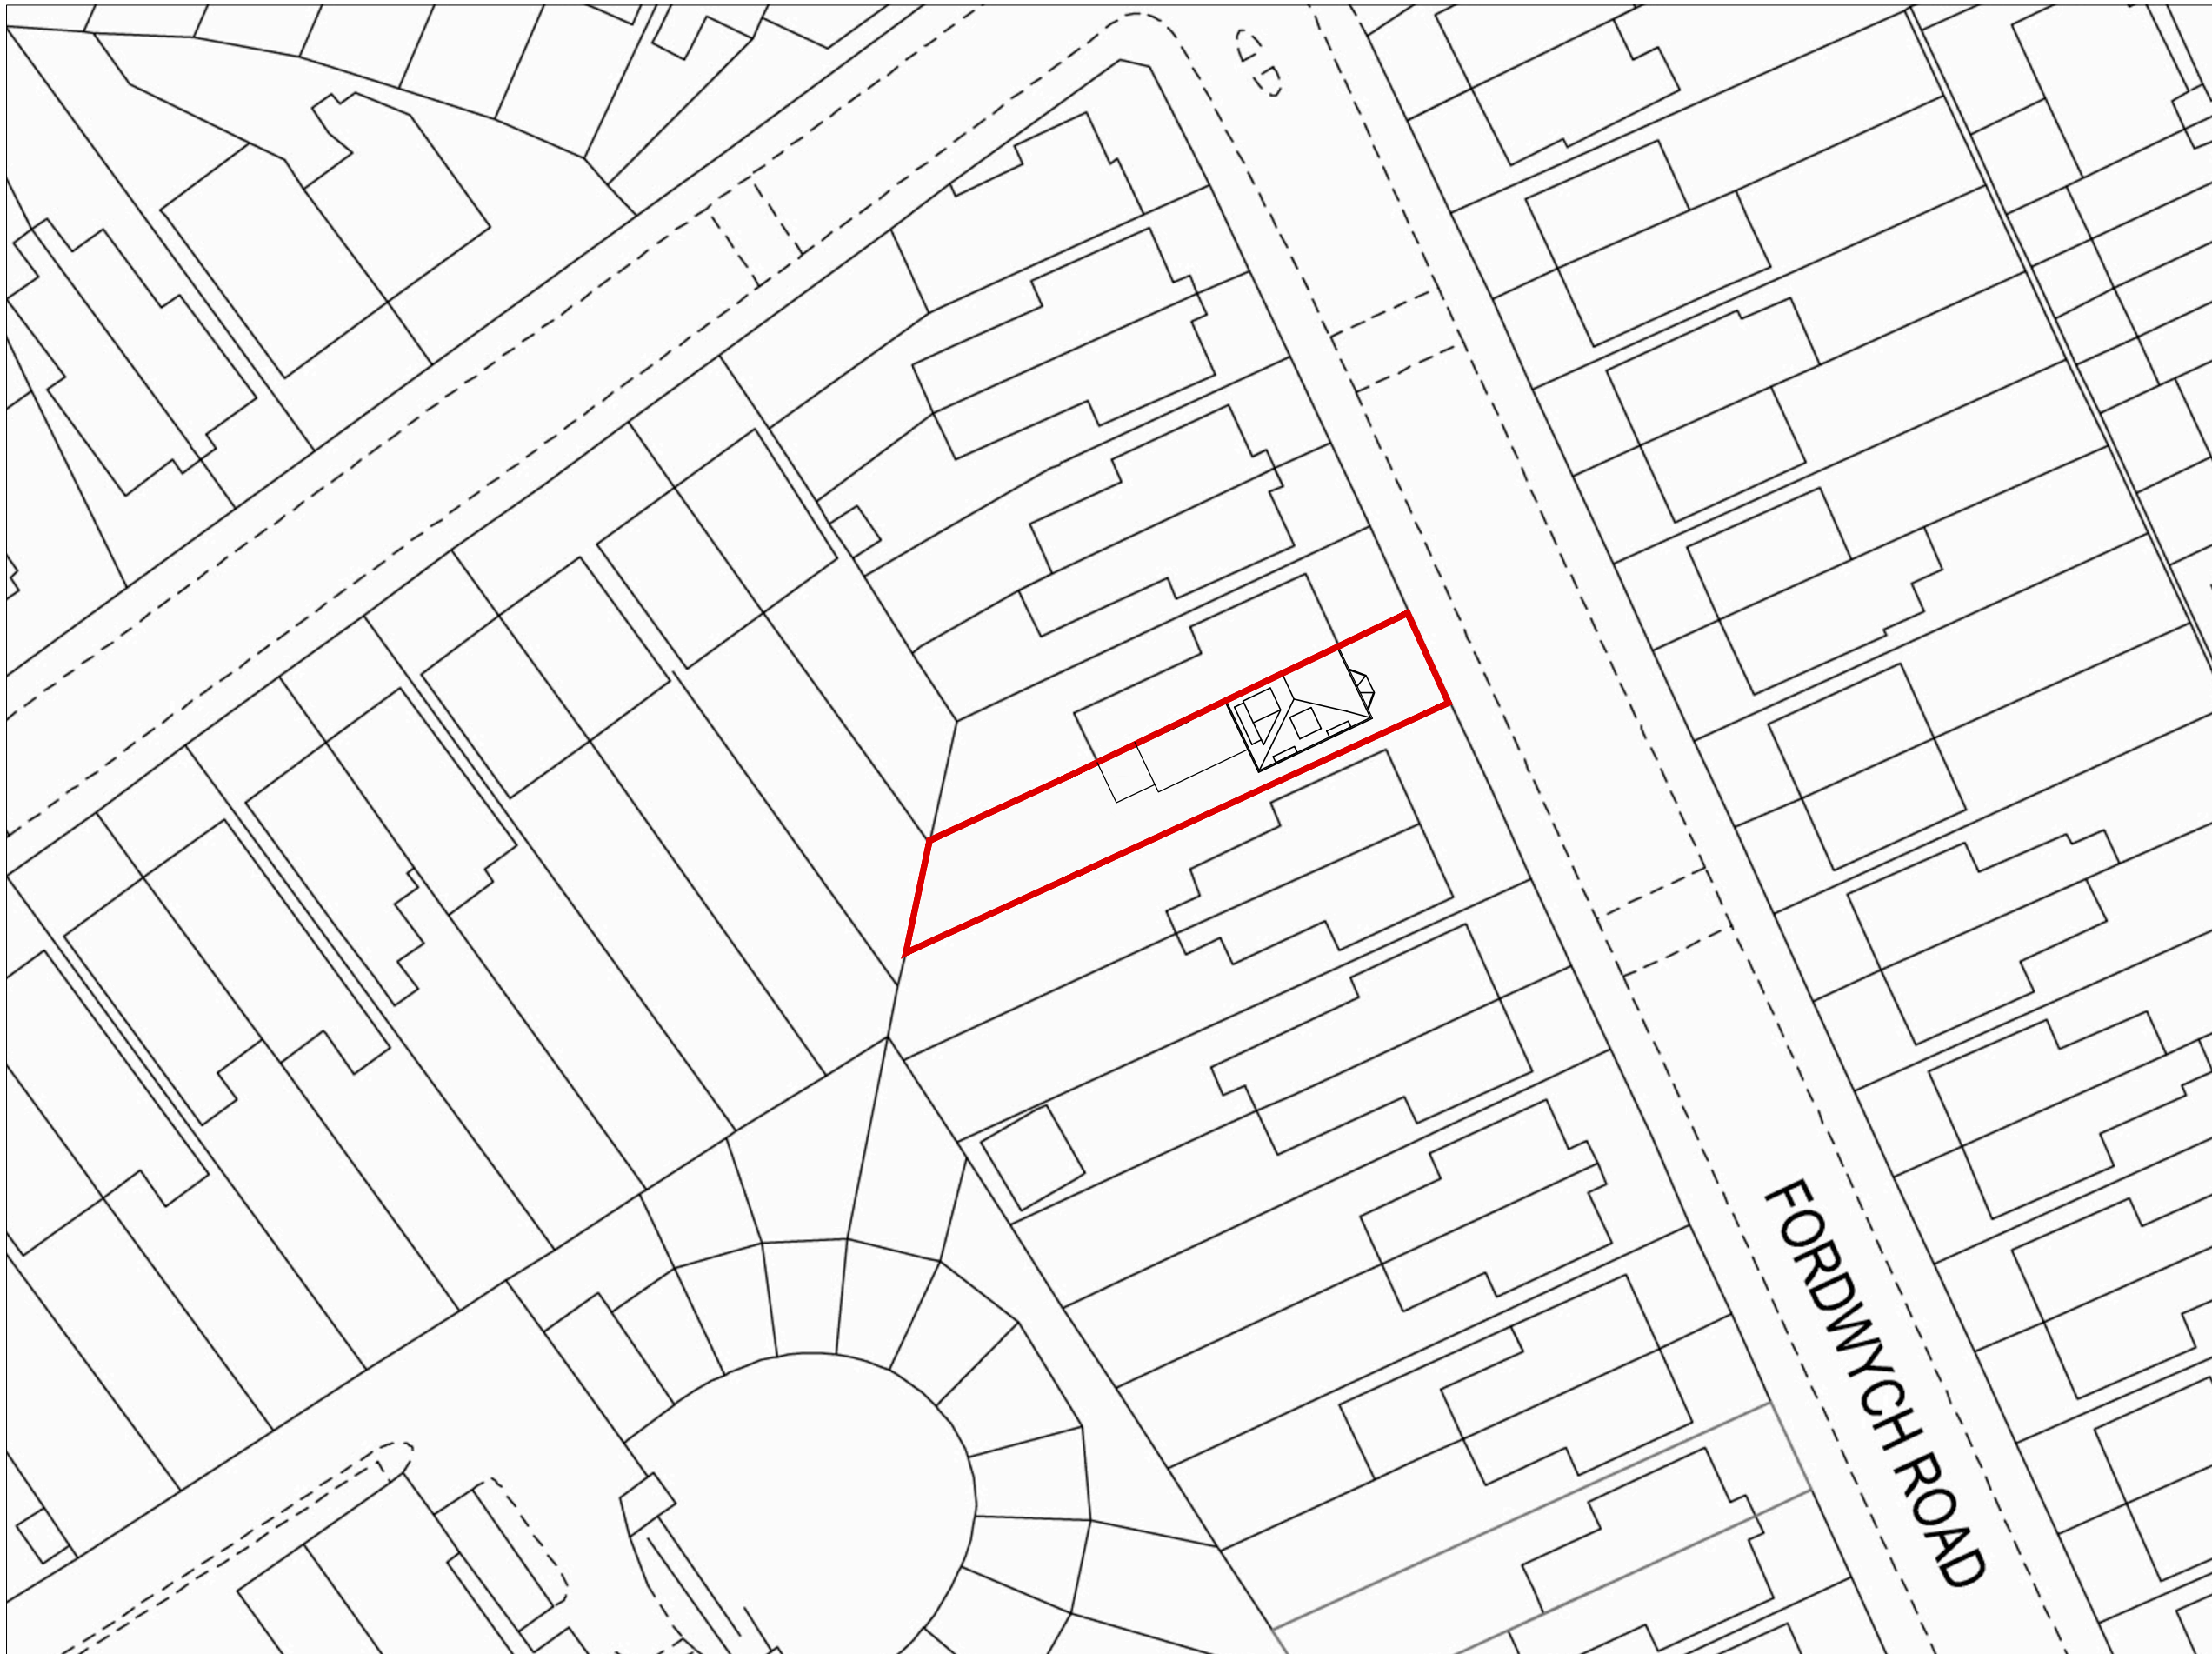

PAD

4 Abbot's Place - London - NW6 4NP
020 7626 2243 www.pad.eu.com