

SCALE 1:100



PROJECT NO. 5371

FOR PLANNING PURPOSES ONLY

42 Fordwych Road  
London  
NW2 3TG

TITLE EXISTING SECOND FLOOR

SCALE 1:100 (A3)

DRAWING NO. EX.03

DRAWN AP

DO NOT SCALE THIS DRAWING

WRITTEN DIMENSIONS ONLY TO BE USED

ALL DIMENSIONS ARE IN MILLIMETRES

ALL DIMENSIONS TO BE VERIFIED ON SITE

ANY INCONSISTENCIES TO BE REPORTED TO THE ARCHITECT IMMEDIATELY

COPYRIGHT © PAD CONSULTANCY LTD

No 40


No 42

No 44

EXISTING SECOND FLOOR

PAD

4 Abbot's Place - London - NW6 4NP  
020 7626 2243 www.pad.eu.com

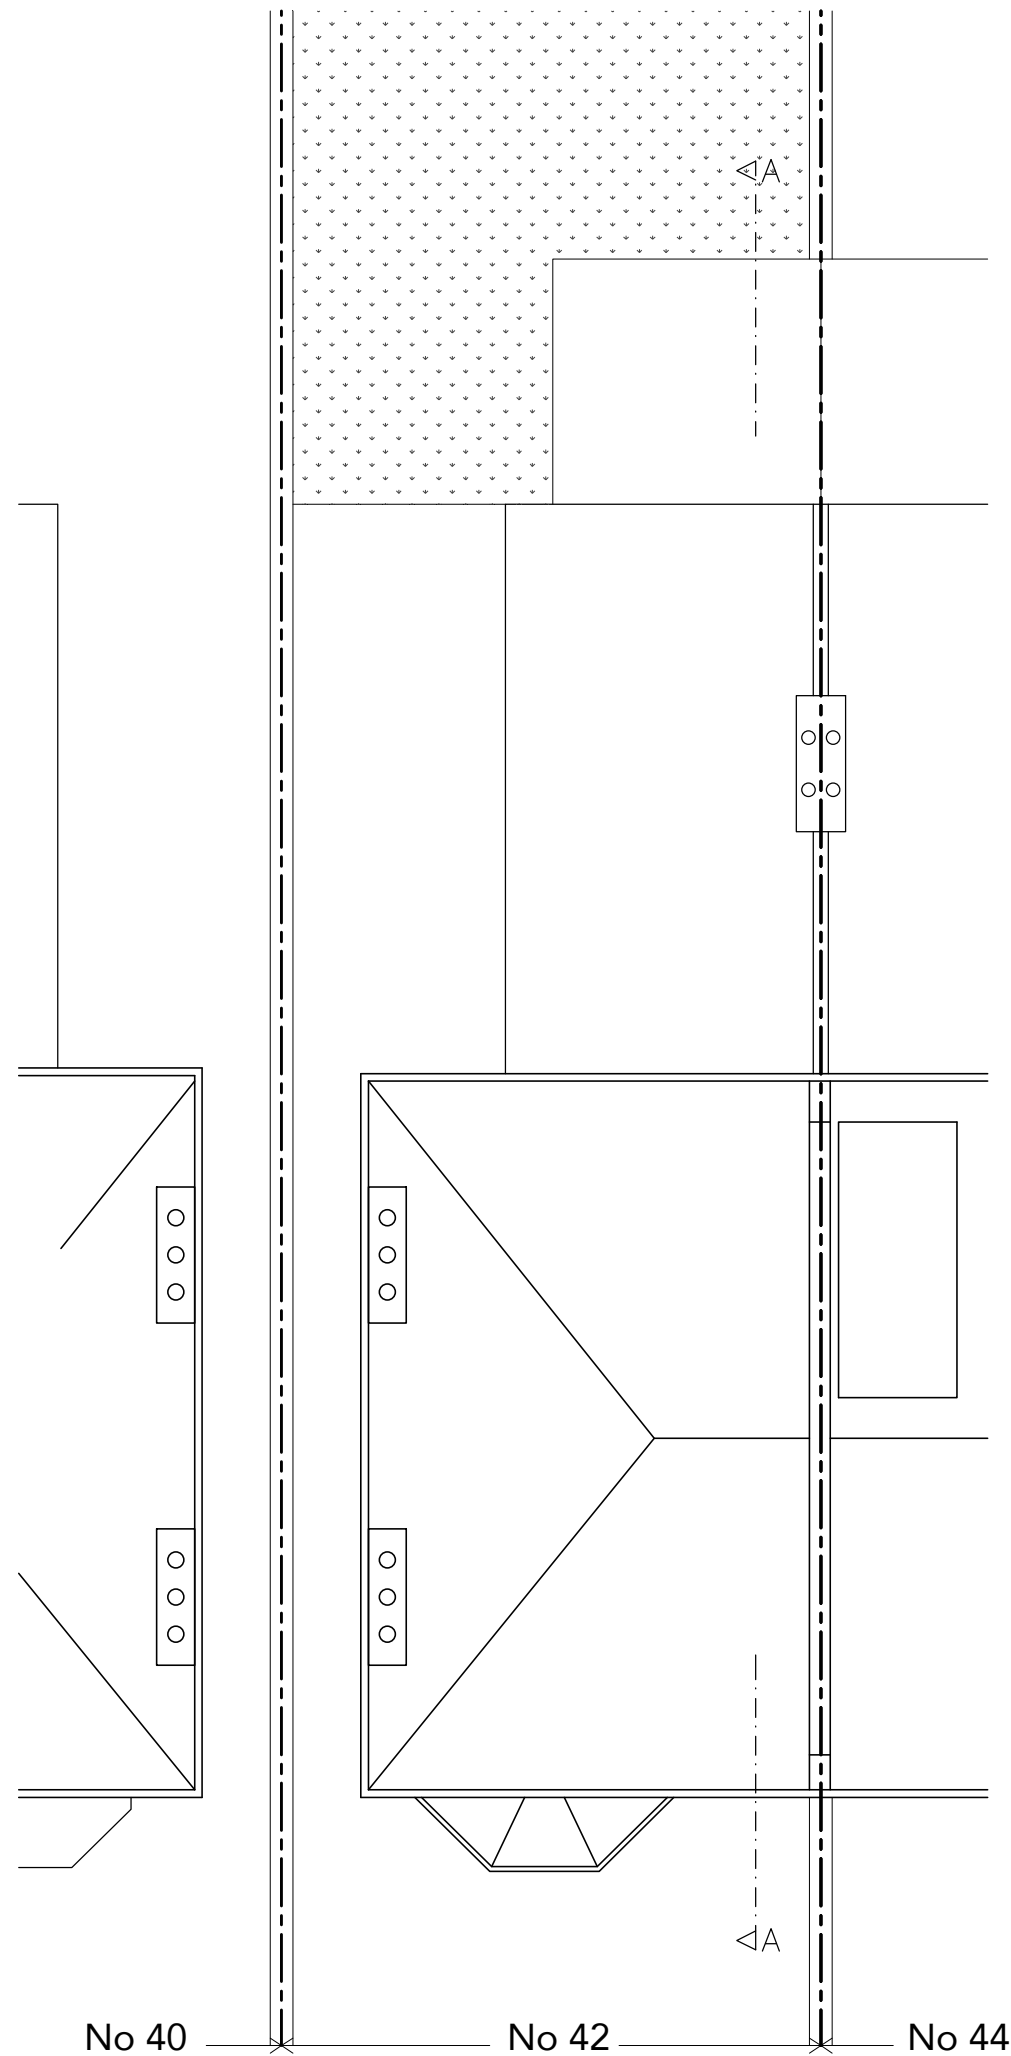

SCALE 1:100



PROJECT NO. 5371

FOR PLANNING PURPOSES ONLY

42 Fordwych Road  
London  
NW2 3TG

TITLE EXISTING ROOF  
PLAN

SCALE 1:100 (A3)

DRAWING NO. EX.04

DRAWN AP

DO NOT SCALE THIS DRAWING  
WRITTEN DIMENSIONS ONLY TO BE USED  
ALL DIMENSIONS ARE IN MILLIMETRES  
ALL DIMENSIONS TO BE VERIFIED ON SITE  
ANY INCONSISTENCIES TO BE REPORTED  
TO THE ARCHITECT IMMEDIATELY  
COPYRIGHT © PAD CONSULTANCY LTD

No 40

No 42

No 44

EXISTING ROOF PLAN

PAD

4 Abbot's Place - London - NW6 4NP  
020 7626 2243 www.pad.eu.com

SCALE 1:100



PROJECT NO. 5371

FOR PLANNING PURPOSES ONLY

42 Fordwych Road  
London  
NW2 3TG

TITLE EXISTING FRONT  
ELEVATION

SCALE 1:100 (A3)

DRAWING NO. EX.05

DRAWN AP

DO NOT SCALE THIS DRAWING


WRITTEN DIMENSIONS ONLY TO BE USED

ALL DIMENSIONS ARE IN MILLIMETRES

ALL DIMENSIONS TO BE VERIFIED ON SITE

ANY INCONSISTENCIES TO BE REPORTED  
TO THE ARCHITECT IMMEDIATELY

COPYRIGHT © PAD CONSULTANCY LTD

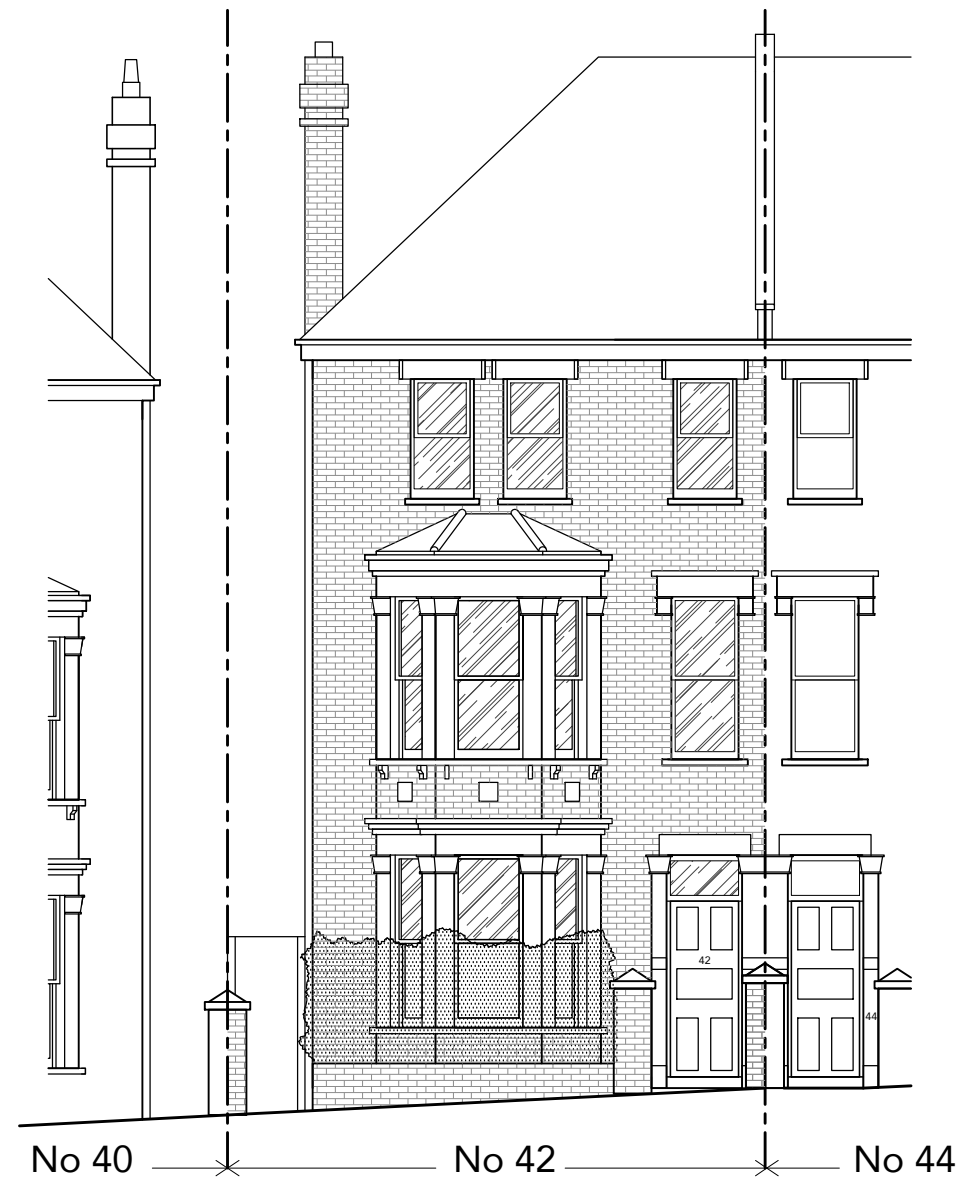

EXISTING FRONT ELEVATION

PAD

4 Abbot's Place - London - NW6 4NP  
020 7676 2243 www.pad.eu.com

PROJECT NO. 5371

FOR PLANNING PURPOSES ONLY

42 Fordwych Road  
London  
NW2 3TG

TITLE EXISTING REAR  
ELEVATION


SCALE 1:100 (A3)

DRAWING NO. EX.06

DRAWN AP

DO NOT SCALE THIS DRAWING  
WRITTEN DIMENSIONS ONLY TO BE USED  
ALL DIMENSIONS ARE IN MILLIMETRES  
ALL DIMENSIONS TO BE VERIFIED ON SITE  
ANY INCONSISTENCIES TO BE REPORTED  
TO THE ARCHITECT IMMEDIATELY  
COPYRIGHT © PAD CONSULTANCY LTD

SCALE 1:100

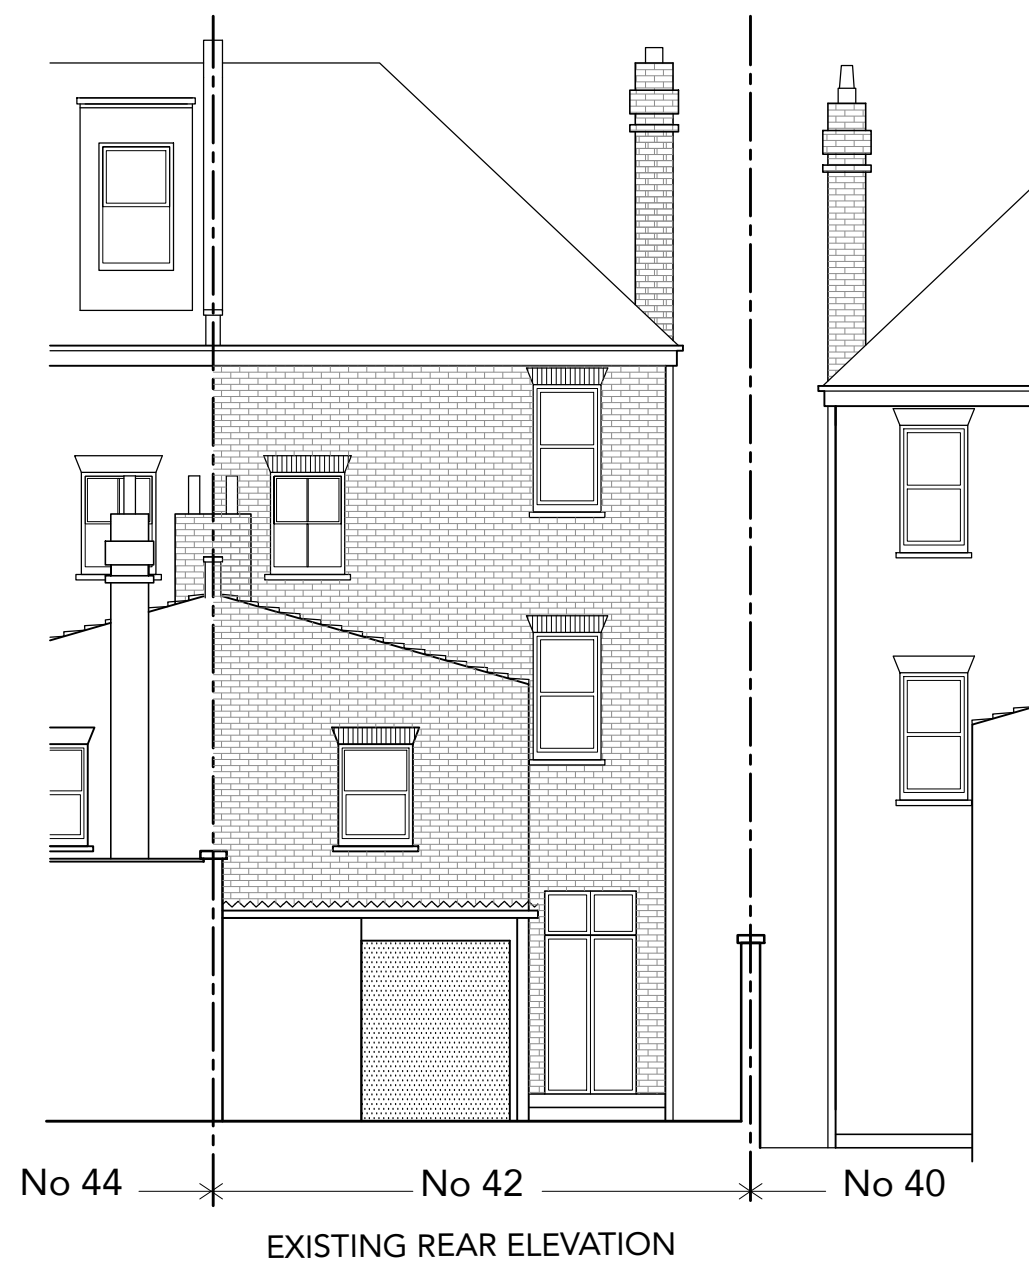

PAD

4 Abbot's Place - London - NW6 4NP  
020 7626 2243 www.pad.eu.com

SCALE 1:100



PROJECT NO. 5371

FOR PLANNING PURPOSES ONLY

42 Fordwych Road  
London  
NW2 3TG

TITLE EXISTING SIDE  
ELEVATION

SCALE 1:100 (A3)

DRAWING NO. EX.07

DRAWN AP

DO NOT SCALE THIS DRAWING

WRITTEN DIMENSIONS ONLY TO BE USED

ALL DIMENSIONS ARE IN MILLIMETRES

ALL DIMENSIONS TO BE VERIFIED ON SITE

ANY INCONSISTENCIES TO BE REPORTED  
TO THE ARCHITECT IMMEDIATELY

COPYRIGHT © PAD CONSULTANCY LTD



EXISTING SIDE ELEVATION

PAD

4 Abbot's Place - London - NW6 4NP  
020 7676 2243 www.pad.eu.com

SCALE 1:100



PROJECT NO. 5371

FOR PLANNING PURPOSES ONLY

42 Fordwych Road  
London  
NW2 3TG

TITLE EXISTING SECTION  
A-A

SCALE 1:100 (A3)

DRAWING NO. EX.08

DRAWN AP

DO NOT SCALE THIS DRAWING

WRITTEN DIMENSIONS ONLY TO BE USED

ALL DIMENSIONS ARE IN MILLIMETRES

ALL DIMENSIONS TO BE VERIFIED ON SITE

ANY INCONSISTENCIES TO BE REPORTED  
TO THE ARCHITECT IMMEDIATELY

COPYRIGHT © PAD CONSULTANCY LTD



EXISTING SECTION A-A

PAD

4 Abbot's Place - London - NW6 4NP  
020 7676 2243 www.pad.eu.com