

PROJECT NO. 5371
 FOR PLANNING PURPOSES ONLY
 42 Fordwych Road
 London
 NW2 3TG

TITLE PROPOSED SECOND FLOOR

SCALE 1:100 (A3)


DRAWING NO. PPL.03

DRAWN AP

DO NOT SCALE THIS DRAWING
 WRITTEN DIMENSIONS ONLY TO BE USED
 ALL DIMENSIONS ARE IN MILLIMETRES
 ALL DIMENSIONS TO BE VERIFIED ON SITE
 ANY INCONSISTENCIES TO BE REPORTED
 TO THE ARCHITECT IMMEDIATELY
 COPYRIGHT © PAD CONSULTANCY LTD

No 40 No 42 No 44

PROPOSED SECOND FLOOR

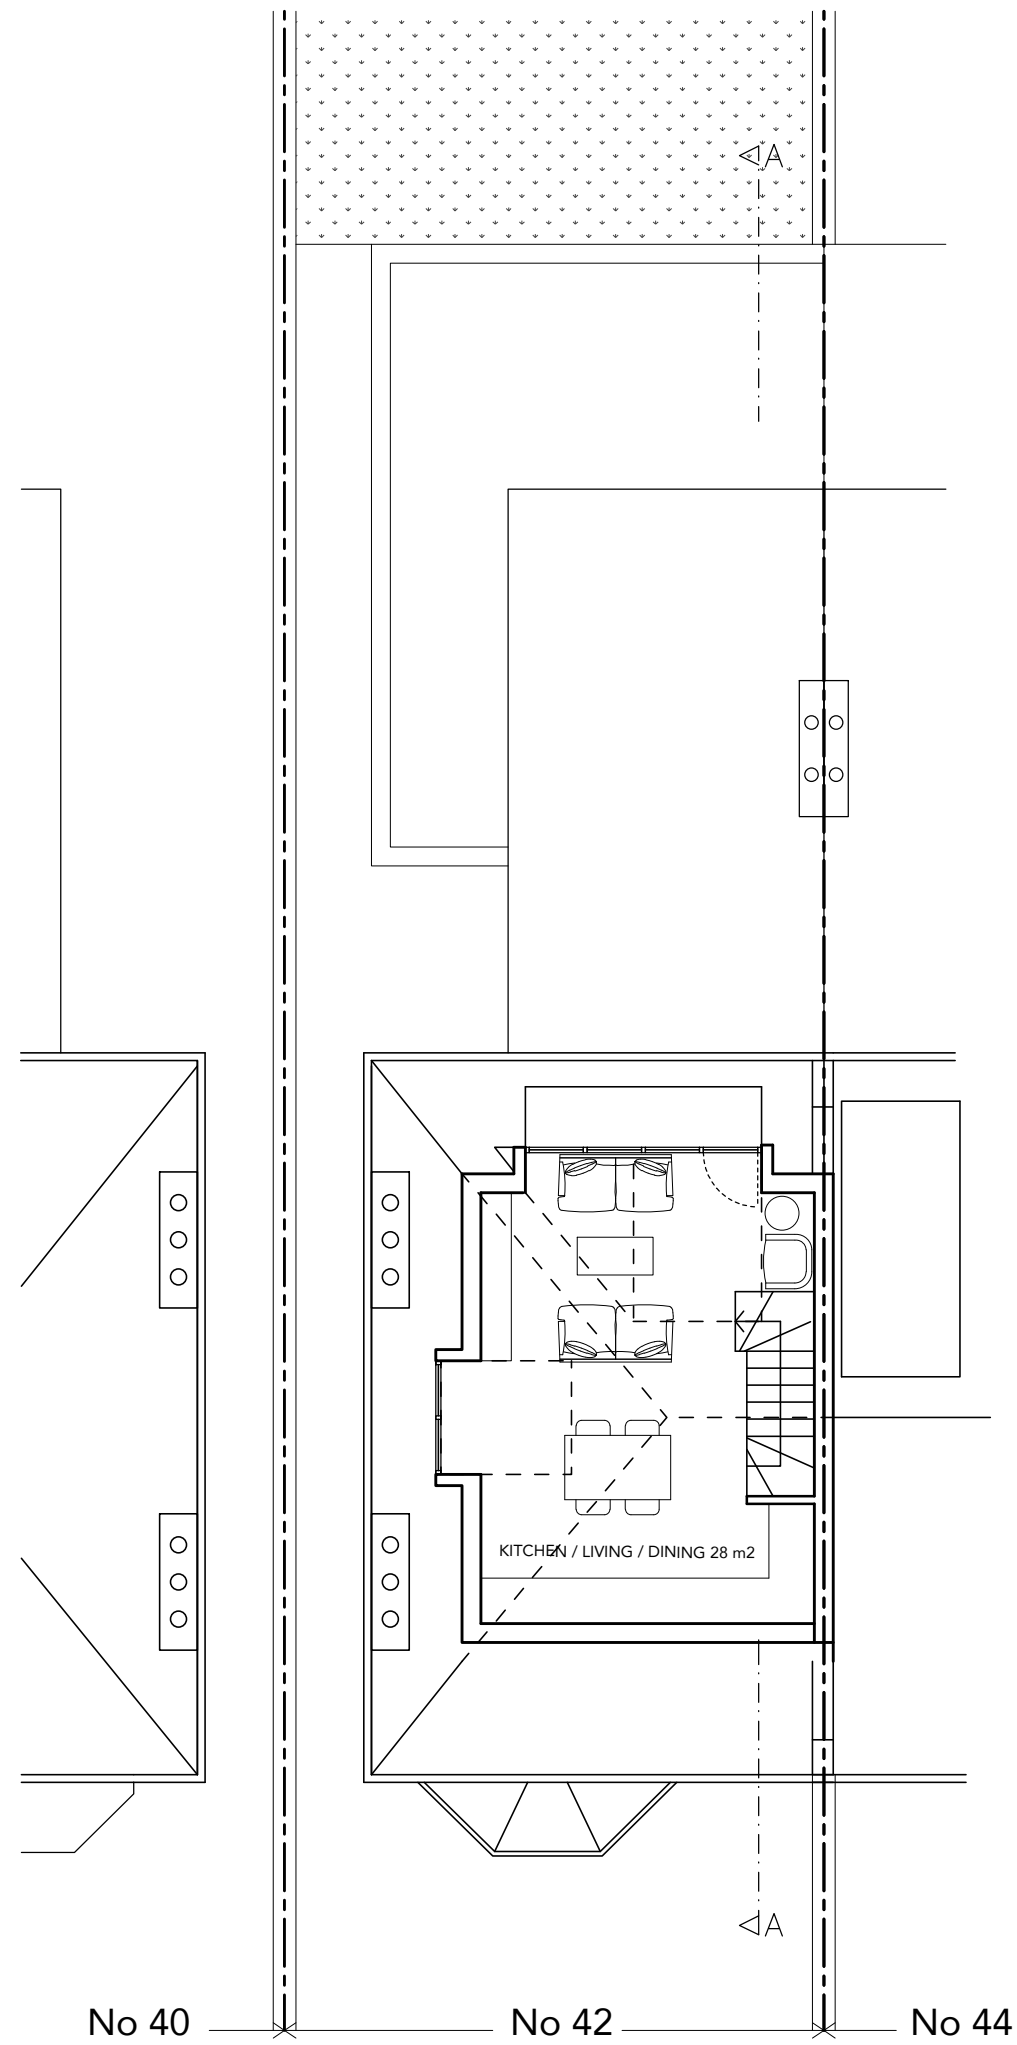

PROJECT NO. 5371
 FOR PLANNING PURPOSES ONLY
 42 Fordwych Road
 London
 NW2 3TG

TITLE
PROPOSED LOFT SPACE

SCALE 1:100 (A3)


DRAWING NO. PPL.04

DRAWN AP

DO NOT SCALE THIS DRAWING
 WRITTEN DIMENSIONS ONLY TO BE USED
 ALL DIMENSIONS ARE IN MILLIMETRES
 ALL DIMENSIONS TO BE VERIFIED ON SITE
 ANY INCONSISTENCIES TO BE REPORTED
 TO THE ARCHITECT IMMEDIATELY
 COPYRIGHT © PAD CONSULTANCY LTD

No 40 No 42 No 44

PROPOSED LOFT SPACE

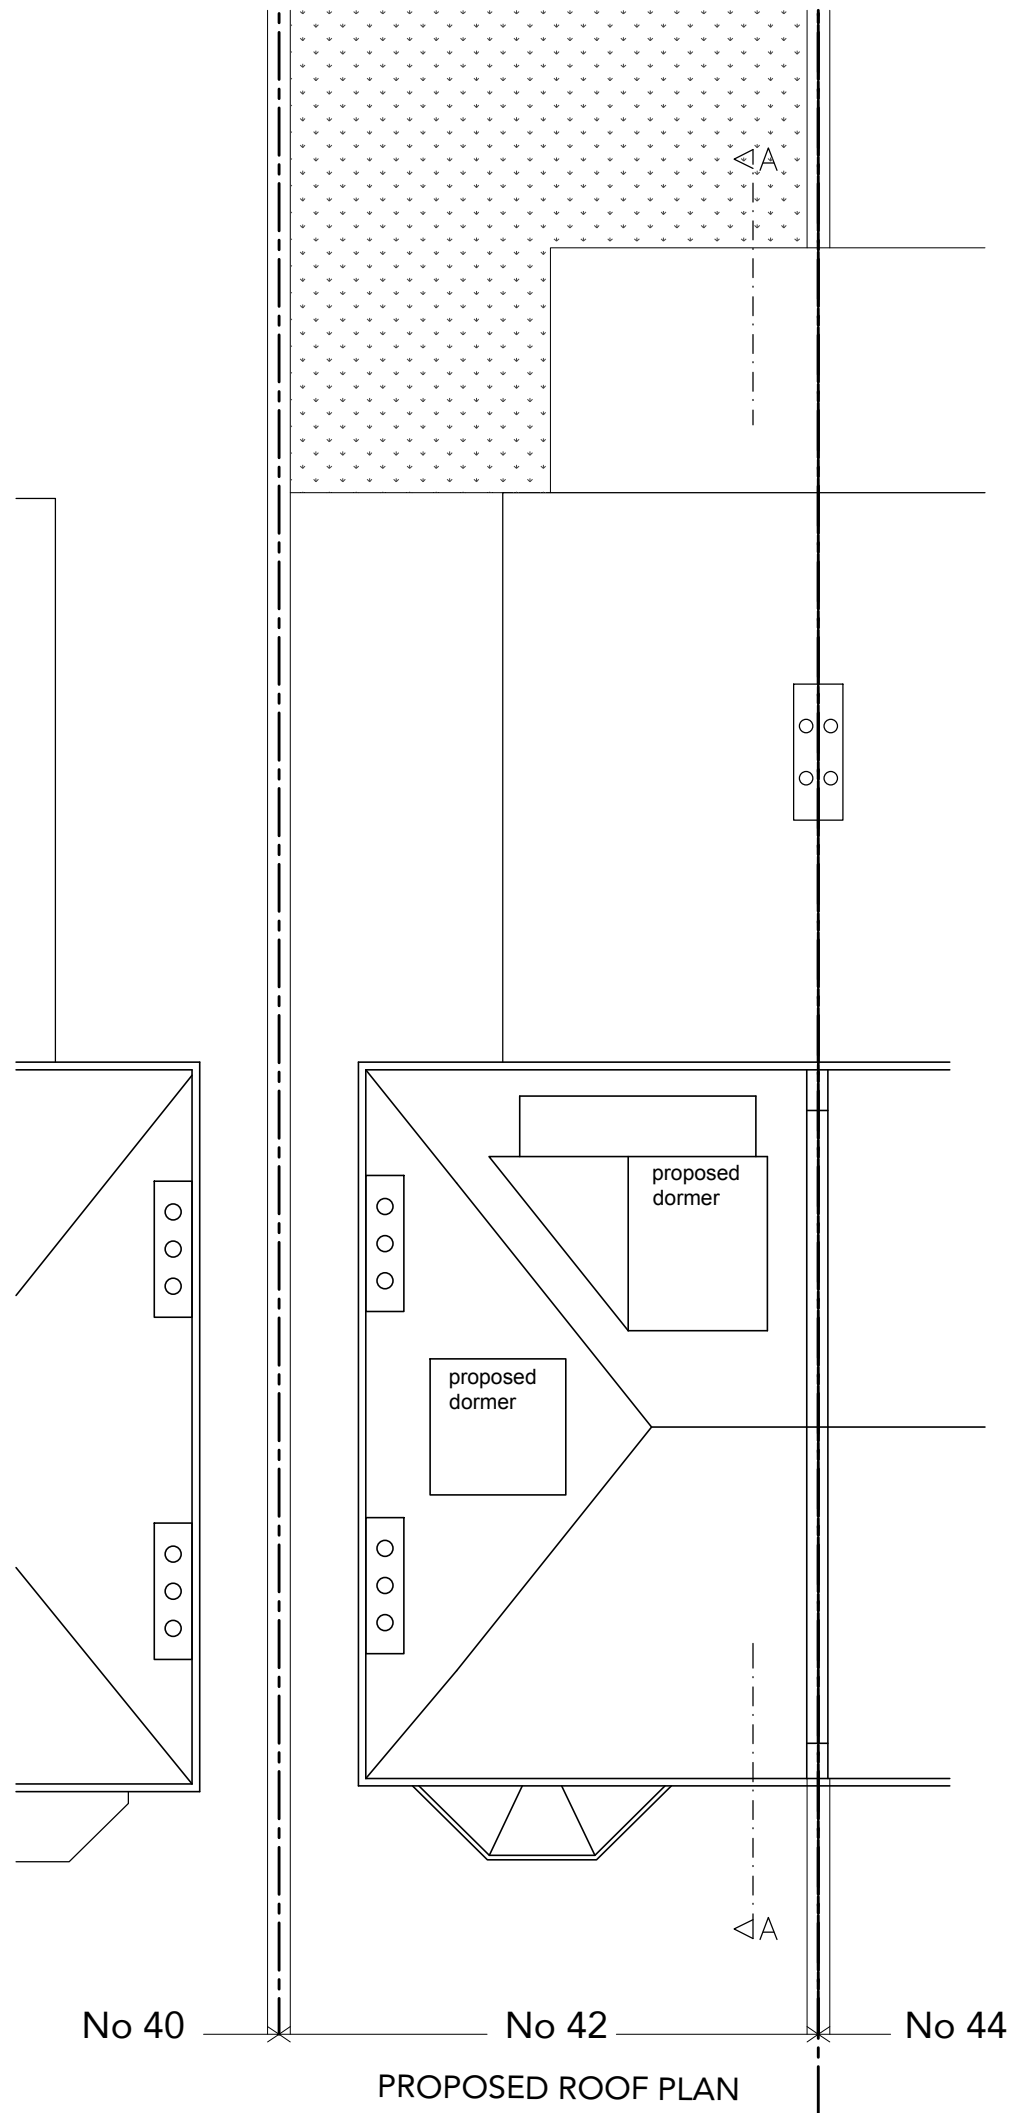

SCALE 1:100



PROJECT NO. 5371

FOR PLANNING PURPOSES ONLY

42 Fordwych Road
London
NW2 3TG

TITLE PROPOSED ROOF
PLAN

SCALE 1:100 (A3)

DRAWING NO. PPL.05

DRAWN AP

DO NOT SCALE THIS DRAWING
WRITTEN DIMENSIONS ONLY TO BE USED
ALL DIMENSIONS ARE IN MILLIMETRES
ALL DIMENSIONS TO BE VERIFIED ON SITE
ANY INCONSISTENCIES TO BE REPORTED
TO THE ARCHITECT IMMEDIATELY
COPYRIGHT © PAD CONSULTANCY LTD

PAD

4 Abbot's Place - London - NW6 4NP
020 7626 2243 www.pad.eu.com

PROPOSED ROOF PLAN

PROJECT NO. 5371

FOR PLANNING PURPOSES ONLY

42 Fordwych Road
London
NW2 3TG

TITLE PROPOSED FRONT
ELEVATION


SCALE 1:100 (A3)

DRAWING NO. PPL.06

DRAWN AP

DO NOT SCALE THIS DRAWING
WRITTEN DIMENSIONS ONLY TO BE USED
ALL DIMENSIONS ARE IN MILLIMETRES
ALL DIMENSIONS TO BE VERIFIED ON SITE
ANY INCONSISTENCIES TO BE REPORTED
TO THE ARCHITECT IMMEDIATELY
COPYRIGHT © PAD CONSULTANCY LTD

SCALE 1:100

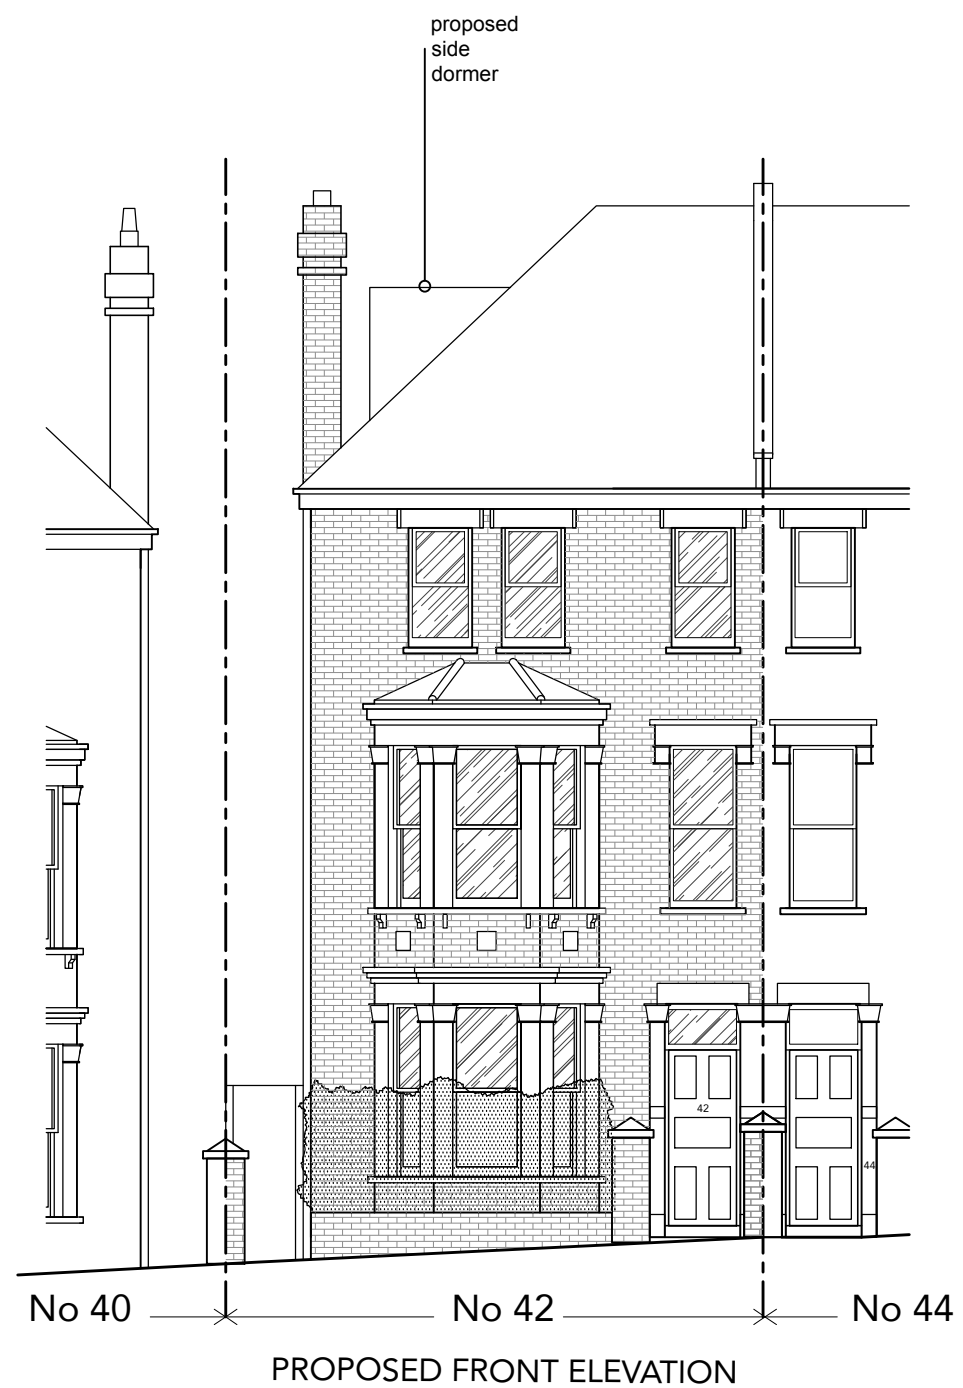

PAD

4 Abbot's Place - London - NW6 4NP
020 7676 2243 www.pad.eu.com

PROJECT NO. 5371

FOR PLANNING PURPOSES ONLY

42 Fordwych Road
London
NW2 3TG

TITLE PROPOSED REAR
ELEVATION


SCALE 1:100 (A3)

DRAWING NO. PPL.07

DRAWN AP

DO NOT SCALE THIS DRAWING
WRITTEN DIMENSIONS ONLY TO BE USED
ALL DIMENSIONS ARE IN MILLIMETRES
ALL DIMENSIONS TO BE VERIFIED ON SITE
ANY INCONSISTENCIES TO BE REPORTED
TO THE ARCHITECT IMMEDIATELY
COPYRIGHT © PAD CONSULTANCY LTD

SCALE 1:100

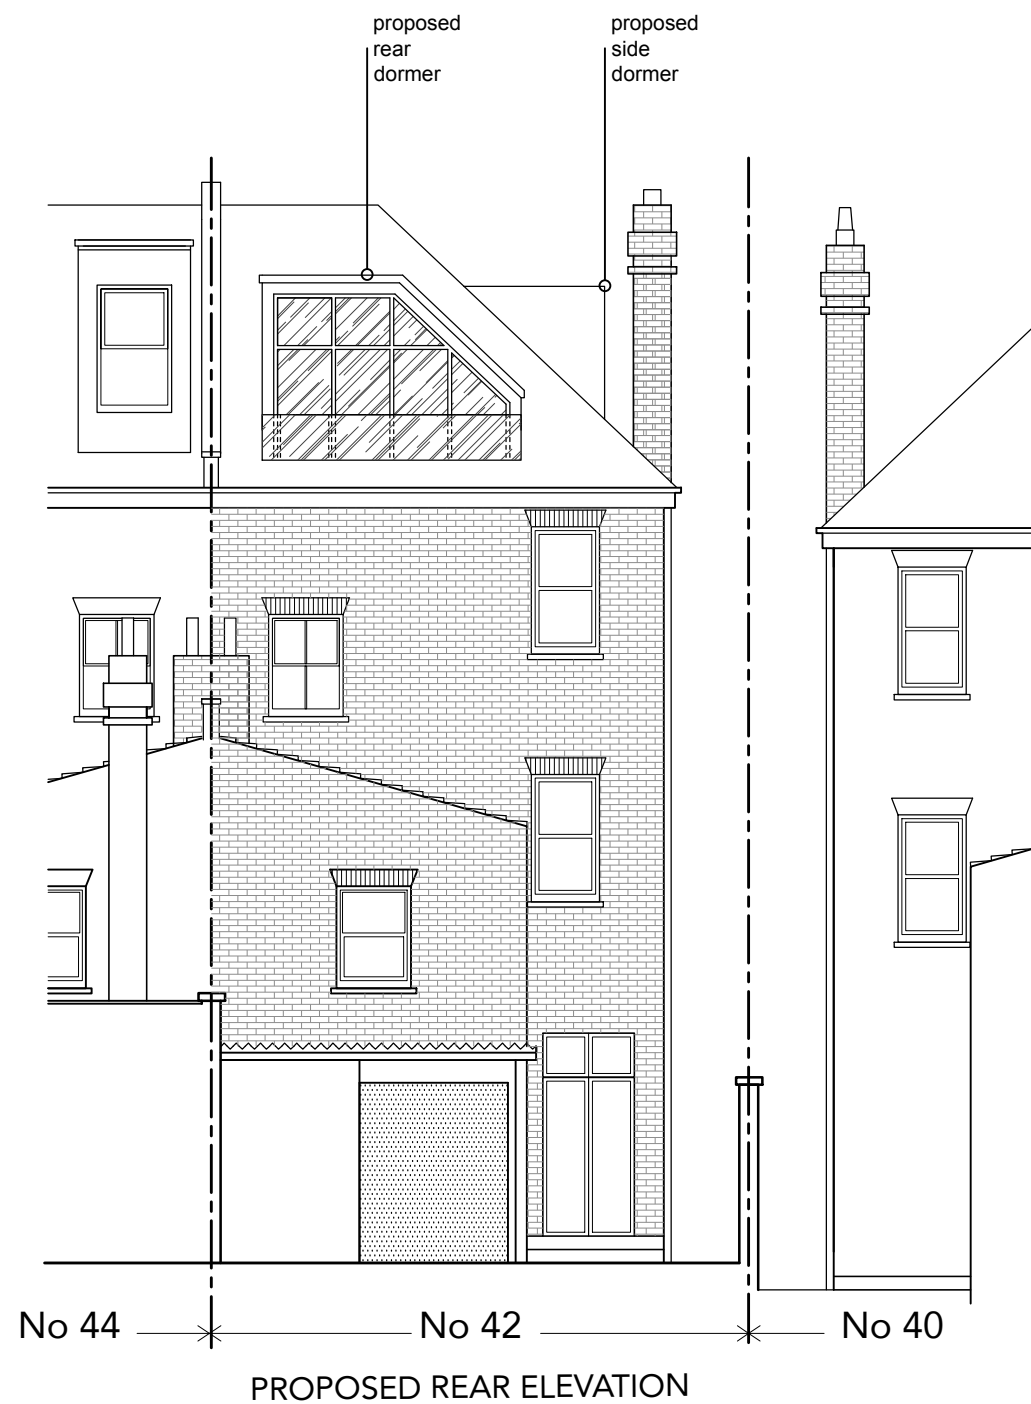

PAD

4 Abbot's Place - London - NW6 4NP
020 7626 2243 www.pad.eu.com

PROJECT NO. 5371

FOR PLANNING PURPOSES ONLY

42 Fordwych Road
London
NW2 3TG

TITLE PROPOSED SIDE
ELEVATION

SCALE 1:100 (A3)

DRAWING NO. PPL.08

DRAWN AP

DO NOT SCALE THIS DRAWING
WRITTEN DIMENSIONS ONLY TO BE USED
ALL DIMENSIONS ARE IN MILLIMETRES
ALL DIMENSIONS TO BE VERIFIED ON SITE
ANY INCONSISTENCIES TO BE REPORTED
TO THE ARCHITECT IMMEDIATELY
COPYRIGHT © PAD CONSULTANCY LTD

SCALE 1:100



proposed rear
dormer

proposed
side dormer with
obscure glazing



PROPOSED SIDE ELEVATION

PAD

4 Abbot's Place - London - NW6 4NP
020 7626 2243 www.pad.eu.com

PROJECT NO. 5371

FOR PLANNING PURPOSES ONLY

42 Fordwych Road
London
NW2


TITLE PROPOSED SECTION
A-A

SCALE 1:100 (A3)

DRAWING NO. PPL.09

DRAWN AP

DO NOT SCALE THIS DRAWING
WRITTEN DIMENSIONS ONLY TO BE USED
ALL DIMENSIONS ARE IN MILLIMETRES
ALL DIMENSIONS TO BE VERIFIED ON SITE
ANY INCONSISTENCIES TO BE REPORTED
TO THE ARCHITECT IMMEDIATELY
COPYRIGHT © PAD CONSULTANCY LTD

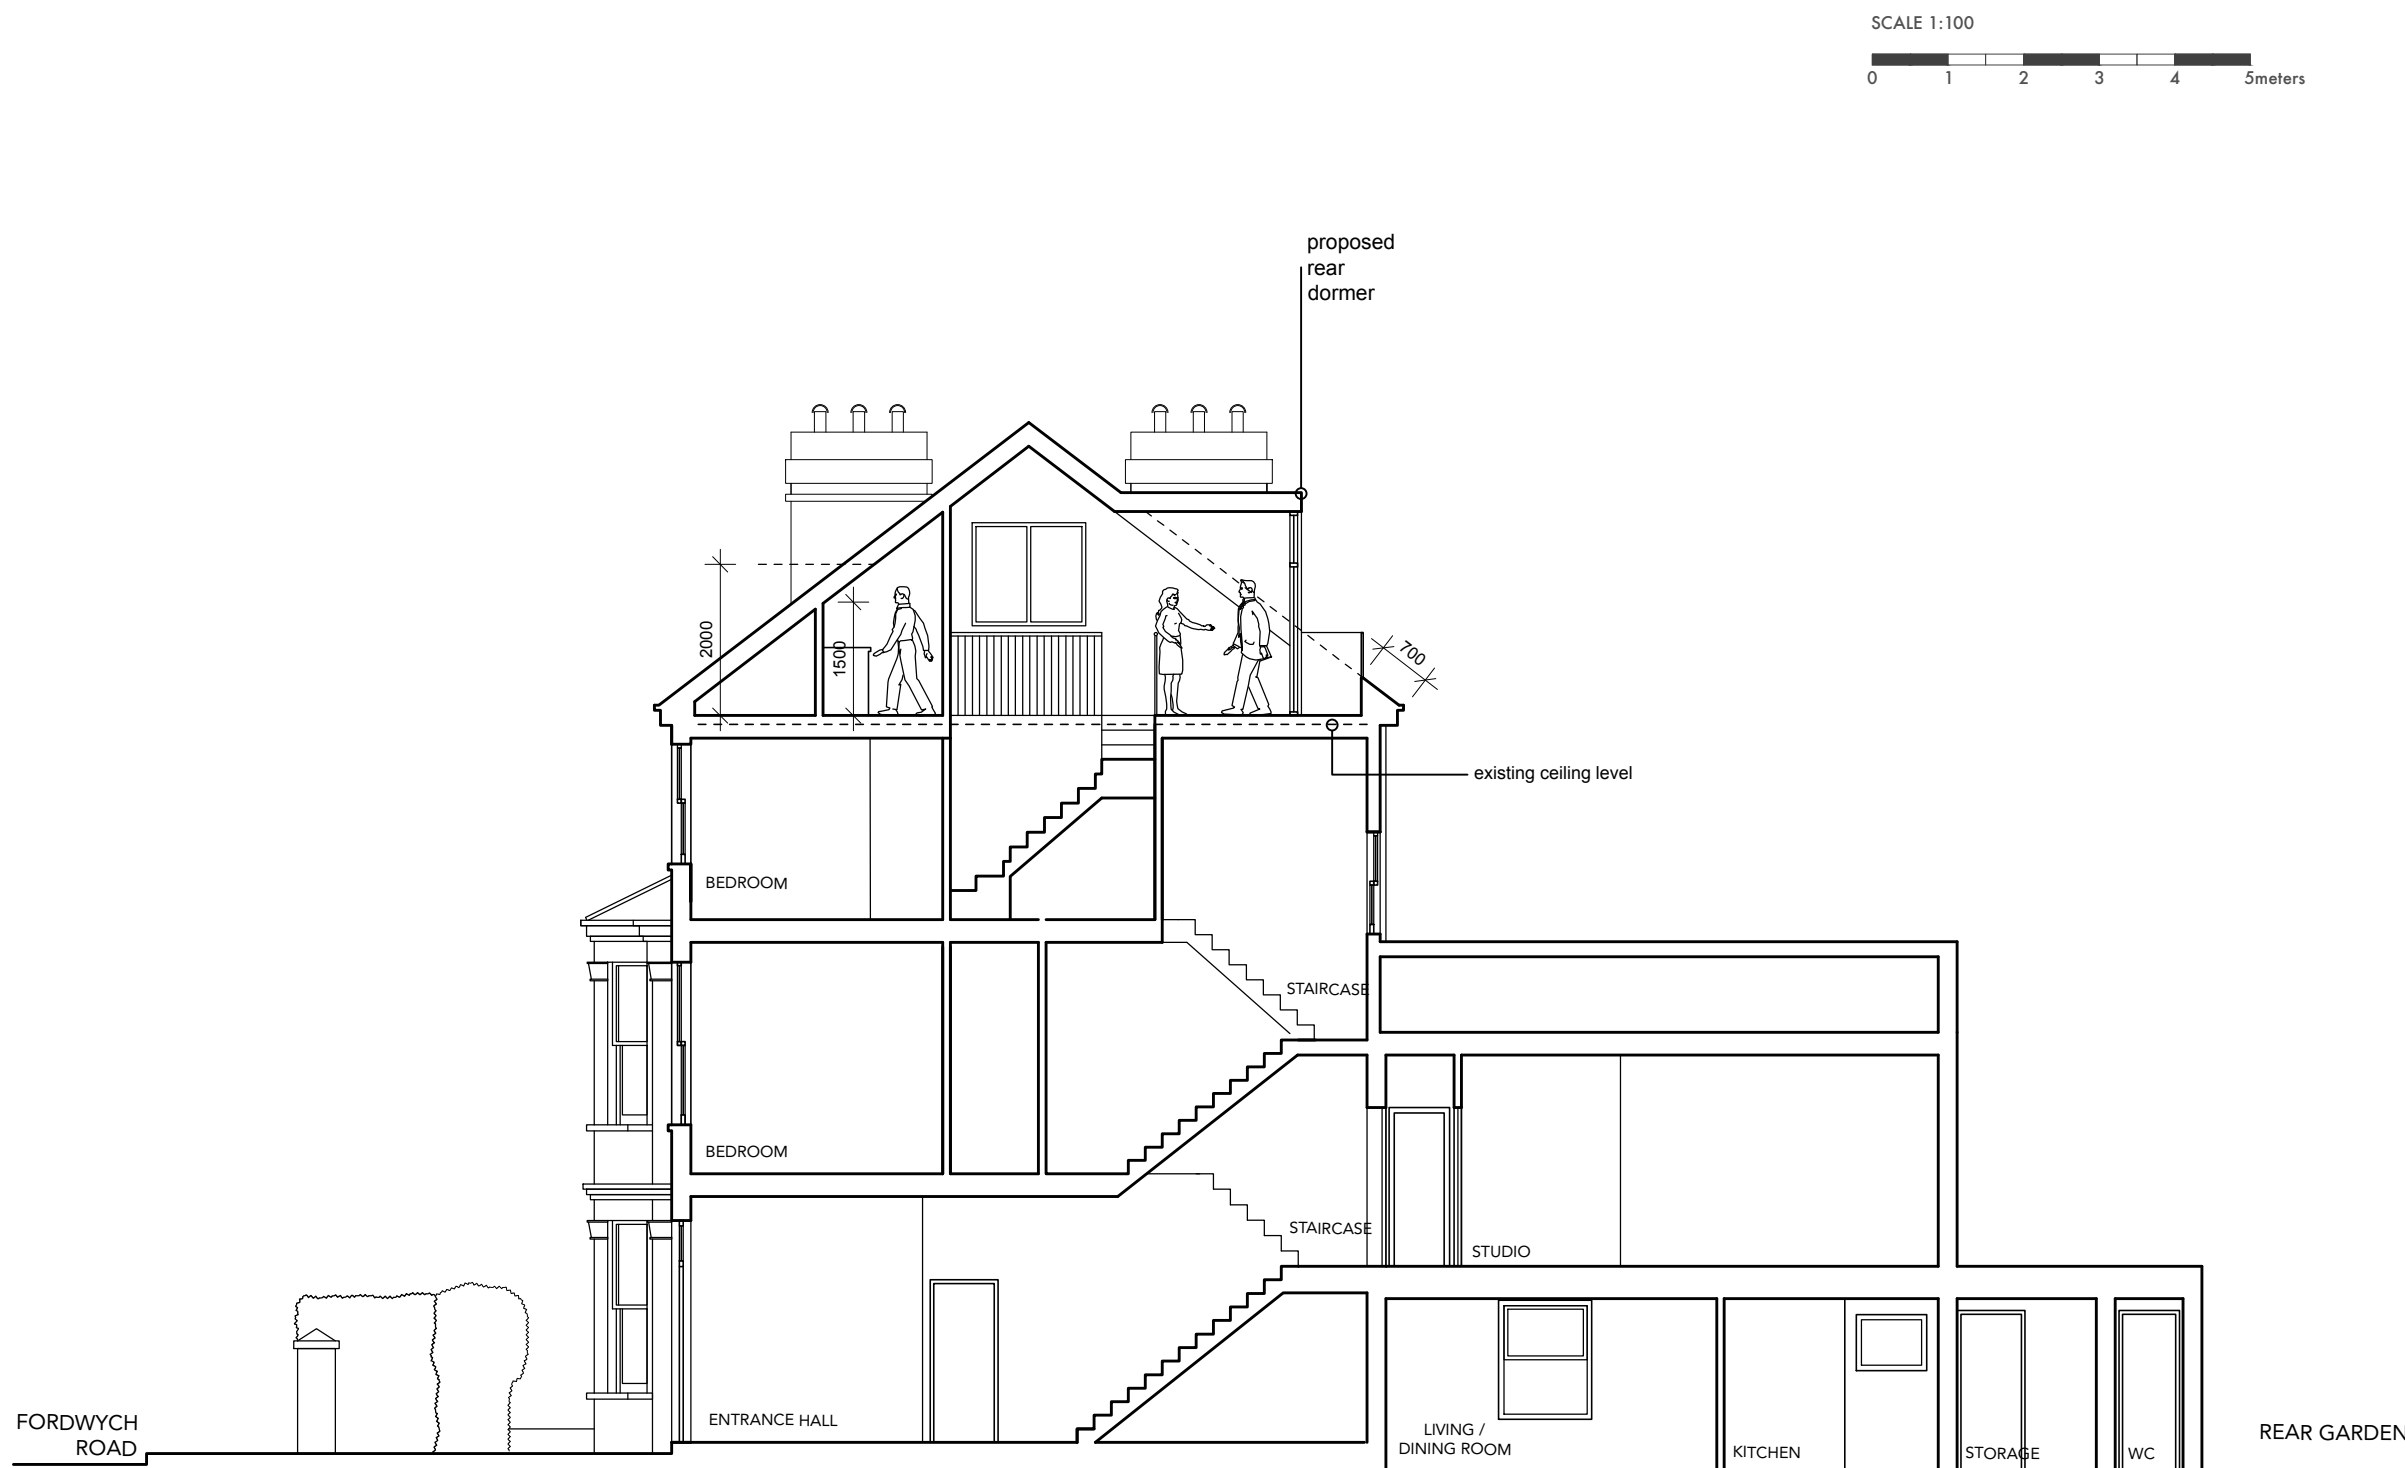

PROPOSED SECTION A-A

PAD

4 Abbot's Place - London - NW6 4NP
020 7626 2243 www.pad.eu.com