



 

HEATH DRIVE - LONDON NW3
Front Elevation

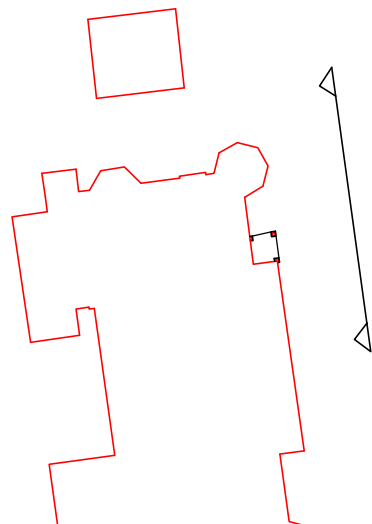

Ref.	Date	Revision	Drg. No.	Rev.
Existing Front Elevation			06	
Scale 1:100@A3			Job No. 370410	
Client Viviana Antinolfi			Drm. by <i>C.F.</i> Chkd. by <i>T.F.</i>	
Project Flat 01, 6 Heath Drive NW3 7SY				

© copyright
TERENCE FIDLER PARTNERSHIP Ltd.
 CONSULTING STRUCTURAL ENGINEERS
 65 High Street, Kings Langley, Herts WD4 9HU
 Tel : 01923 291554 Fax: 01923 291553
 Email : info@tfengineers.co.uk

