




existing rear elevation

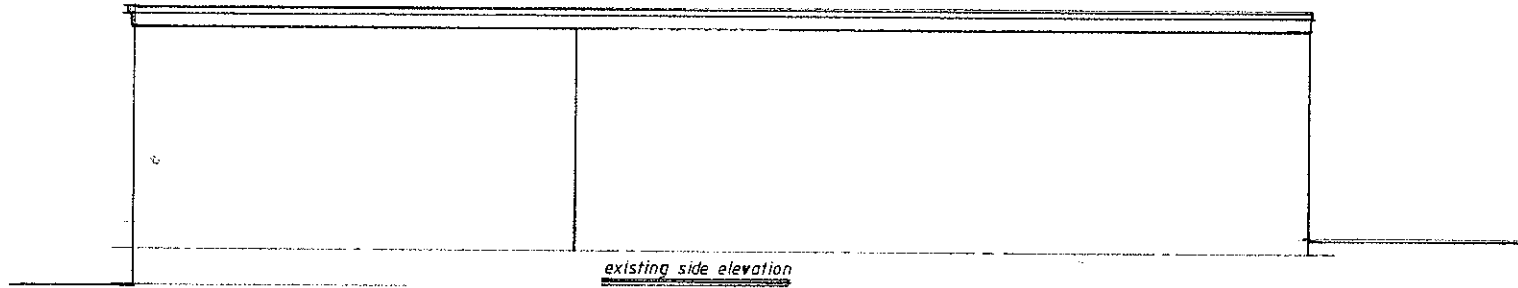


existing side elevation

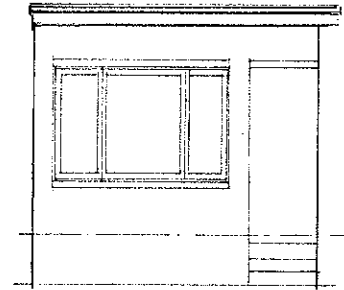


existing front elevation

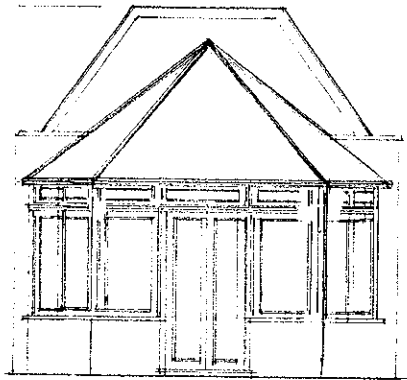

proposed rear elevation

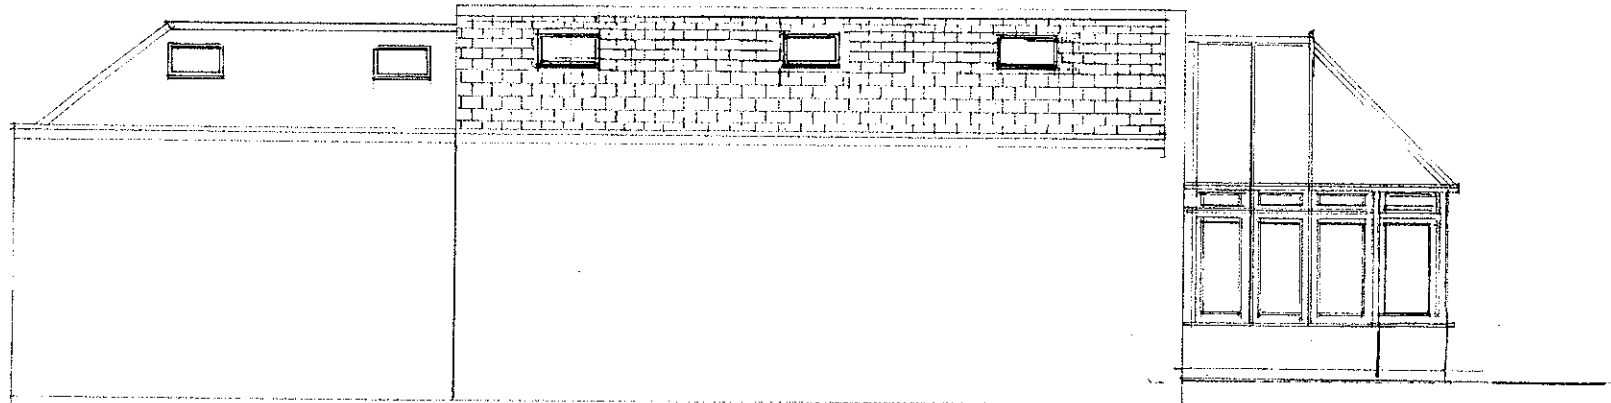

proposed side elevation

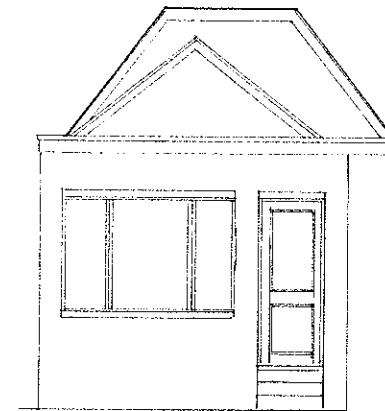

proposed front elevation

**NOTES**

| DATE       | REVISIONS                         |
|------------|-----------------------------------|
| 04/10/2017 | PROPOSED SIDE ELEVATION REVISED B |

PROJECT  
proposed alteration to approved roof pitch

LOCATION  
40A SHOOT-UP HILL  
NW2. 3QB.

SHEET CONTENTS  
existing, approved and alternative elevations





PAPER SIZE

|                    |               |
|--------------------|---------------|
| DATE<br>09/10/2009 | SCALE<br>1:50 |
|--------------------|---------------|

DRAWING N°  
AVTL/009/001B

0 1 2 3 4 5 METRES

SCALE 1:50

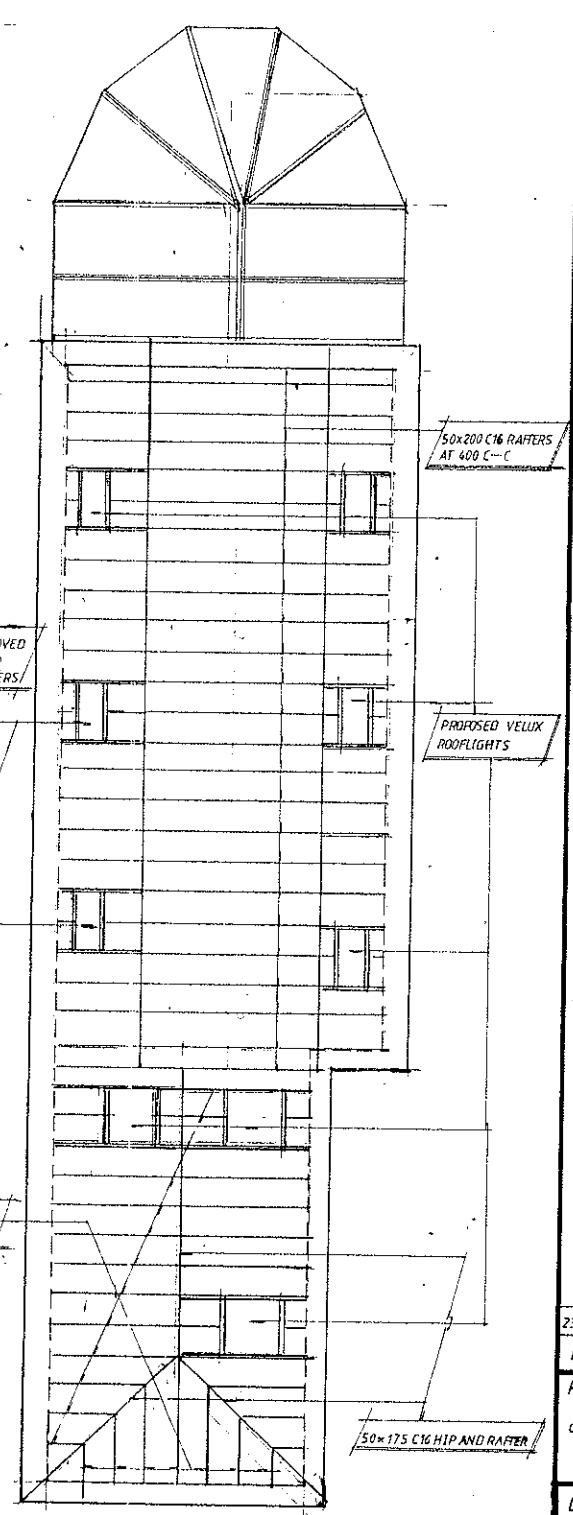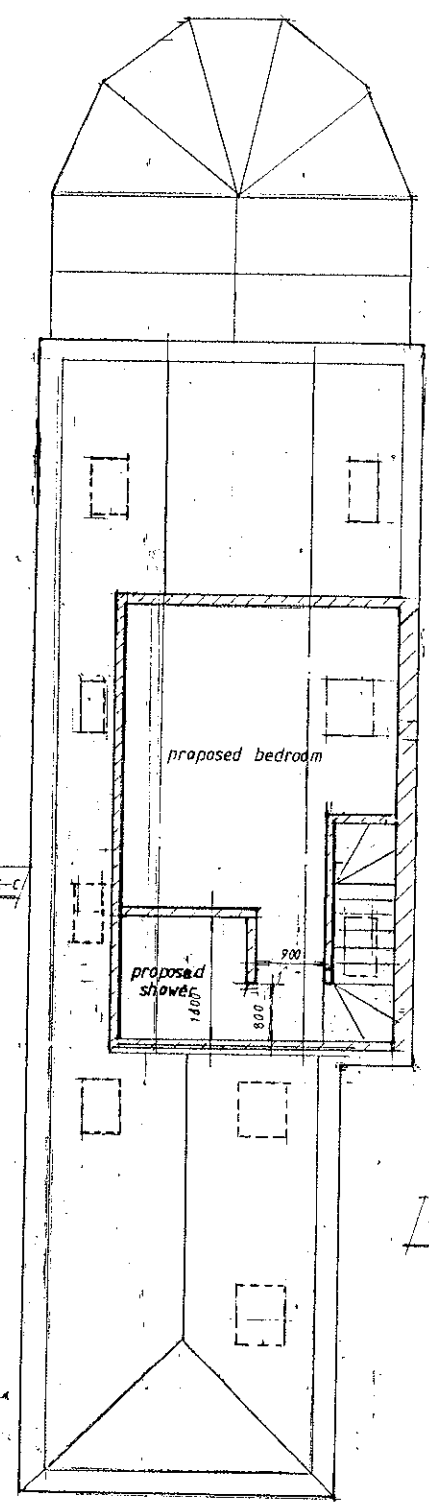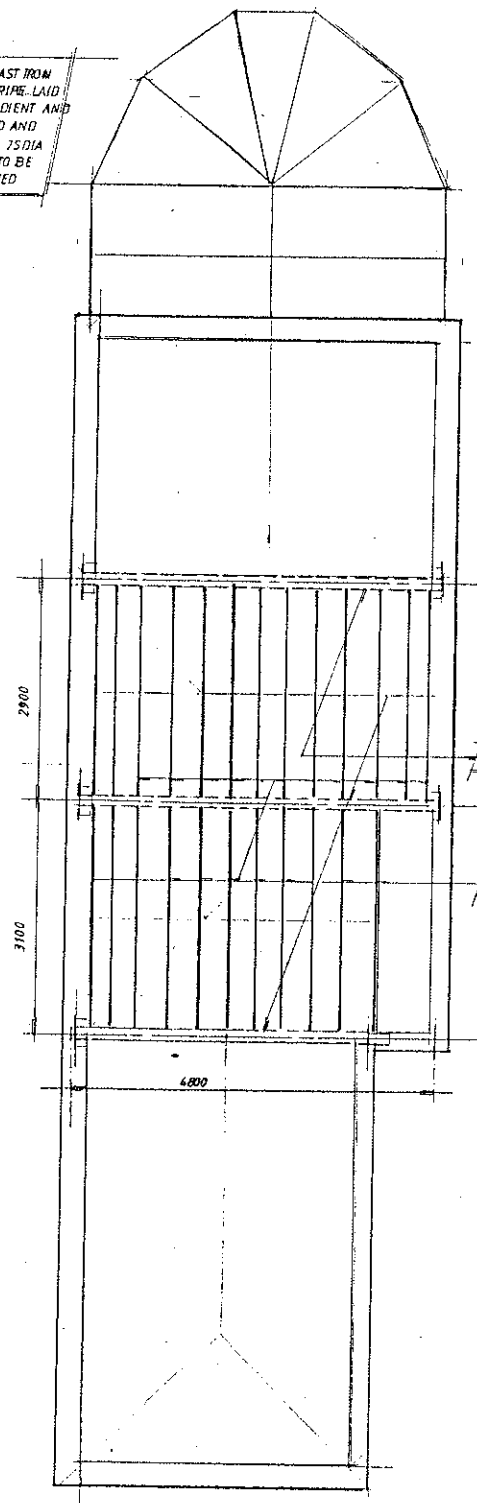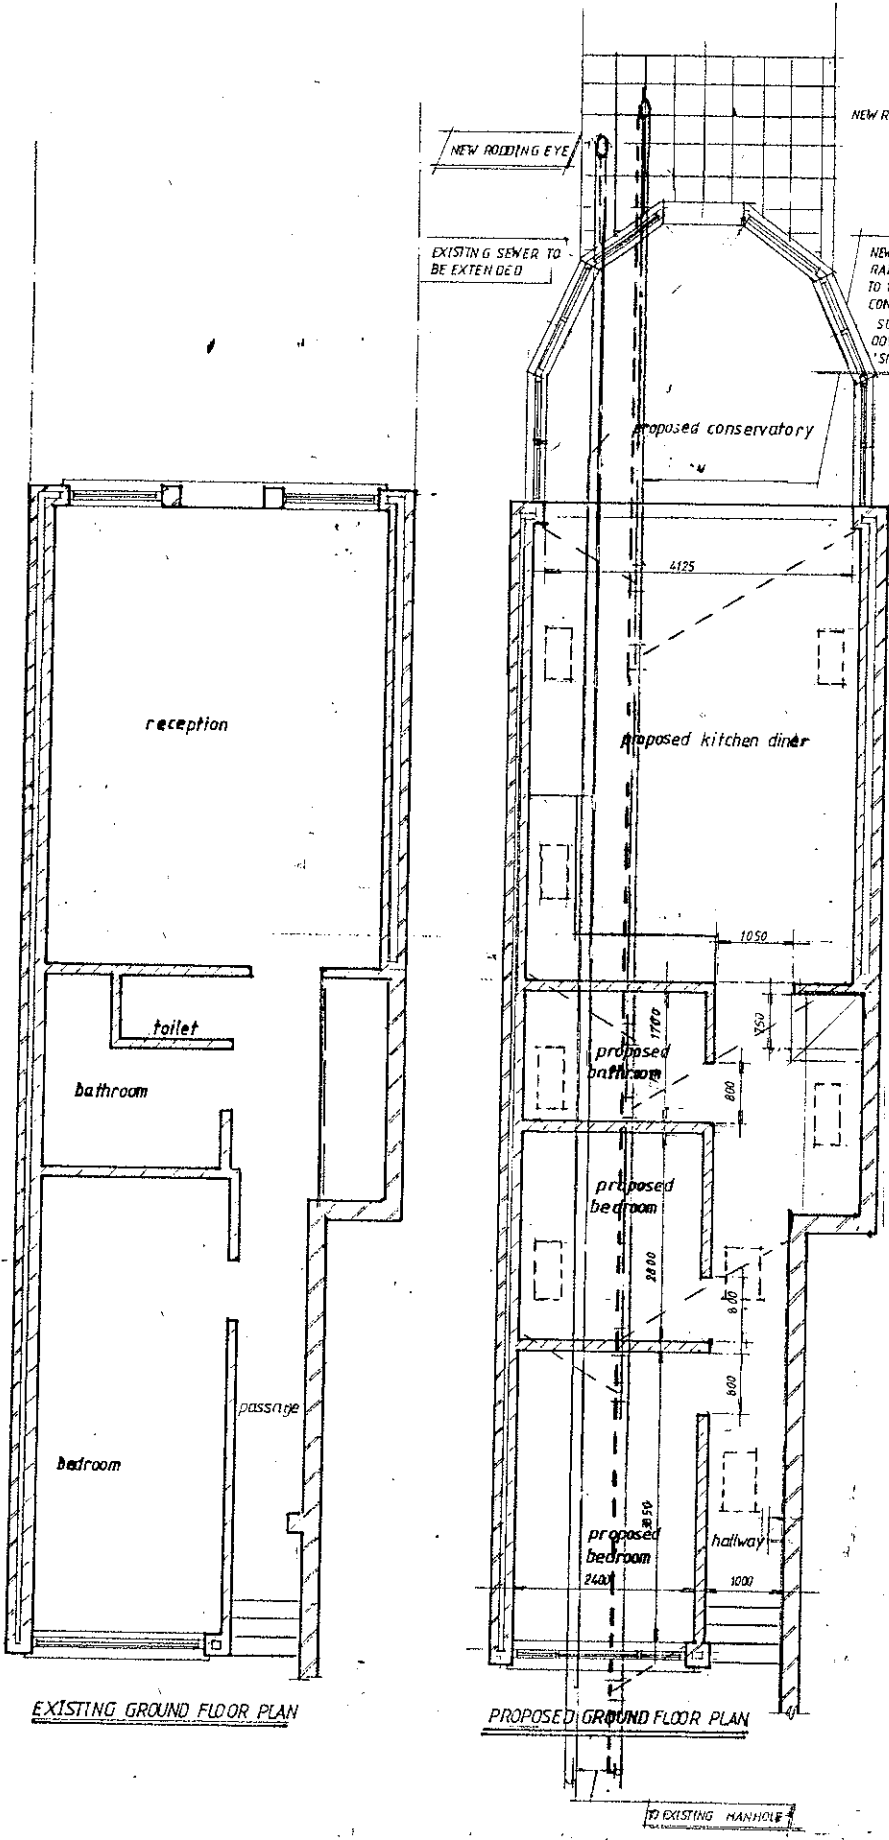

NOTES

1 All dimensions are in millimetres

| 23/03/2010 | ROOFLIGHT ADDED | A |
|------------|-----------------|---|
| DATE       | REVISIONS       |   |

PROJECT  
proposed roof alteration  
conservatory and refurbishment

LOCATION  
40A SHOOT-UP-HILL  
NW2. 3QB.

SHEET CONTENTS  
existing and proposed plans

PAPER SIZE  
A1

DATE SCALE  
17/07/2010 1:50

DRAWING N°  
AVTL/010/002A