


Existing Second Floor Plan

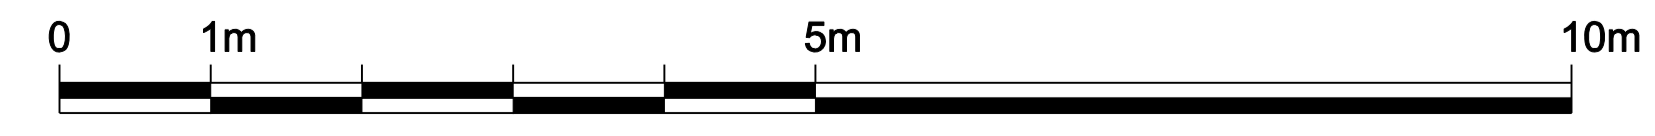

Written dimensions to be taken in preference to scaled dimensions. The Contractor is responsible for checking all dimensions before work starts.

All work is to be carried out to the requirements, and to the satisfaction of the Local Authority. These drawings are for planning purposes only.

Any discrepancies to be brought to the attention of 4D Planning Consultants immediately.

Location Plan

Rev	Date	Description	by	chk




www.GetMePlanning.com[®]

Client **Chris Wheatcroft**


Project **25D Cannon Place, NW3**

Title **Floor Plans**

Date: November 2016	Rev: 5
Scale: 1:50 @ A1, 1:100 @ A3	
Drawing No. 4D01	

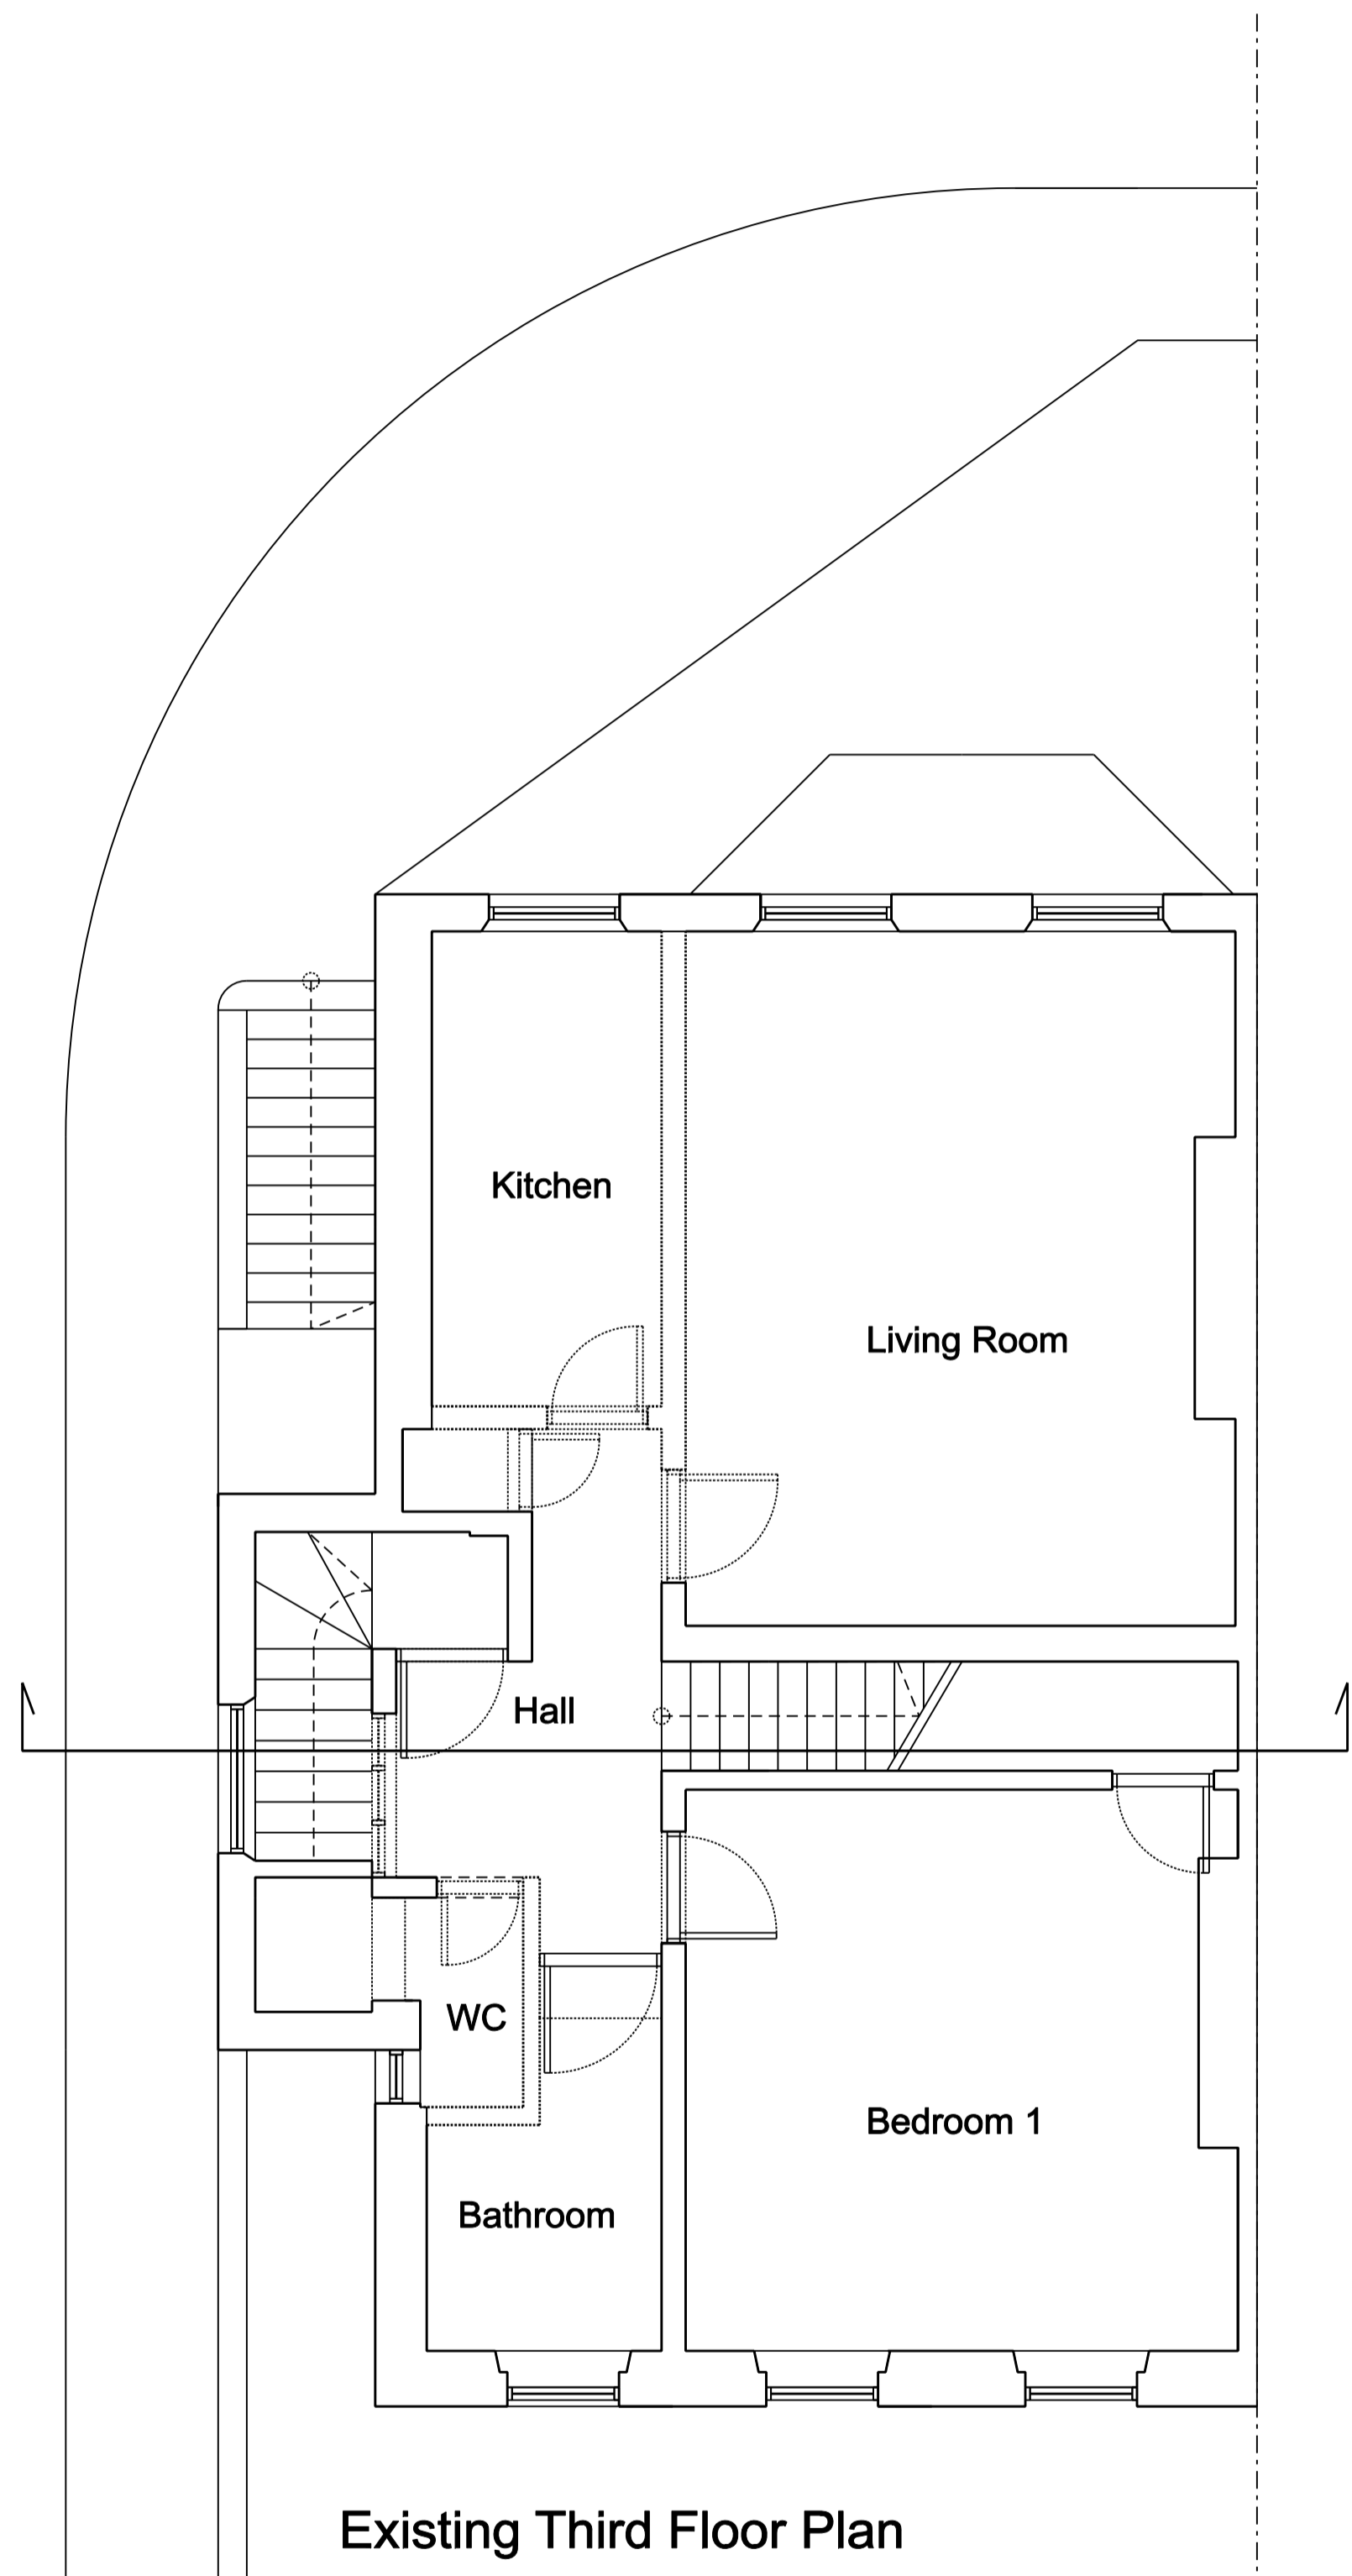

Existing Third Floor Plan

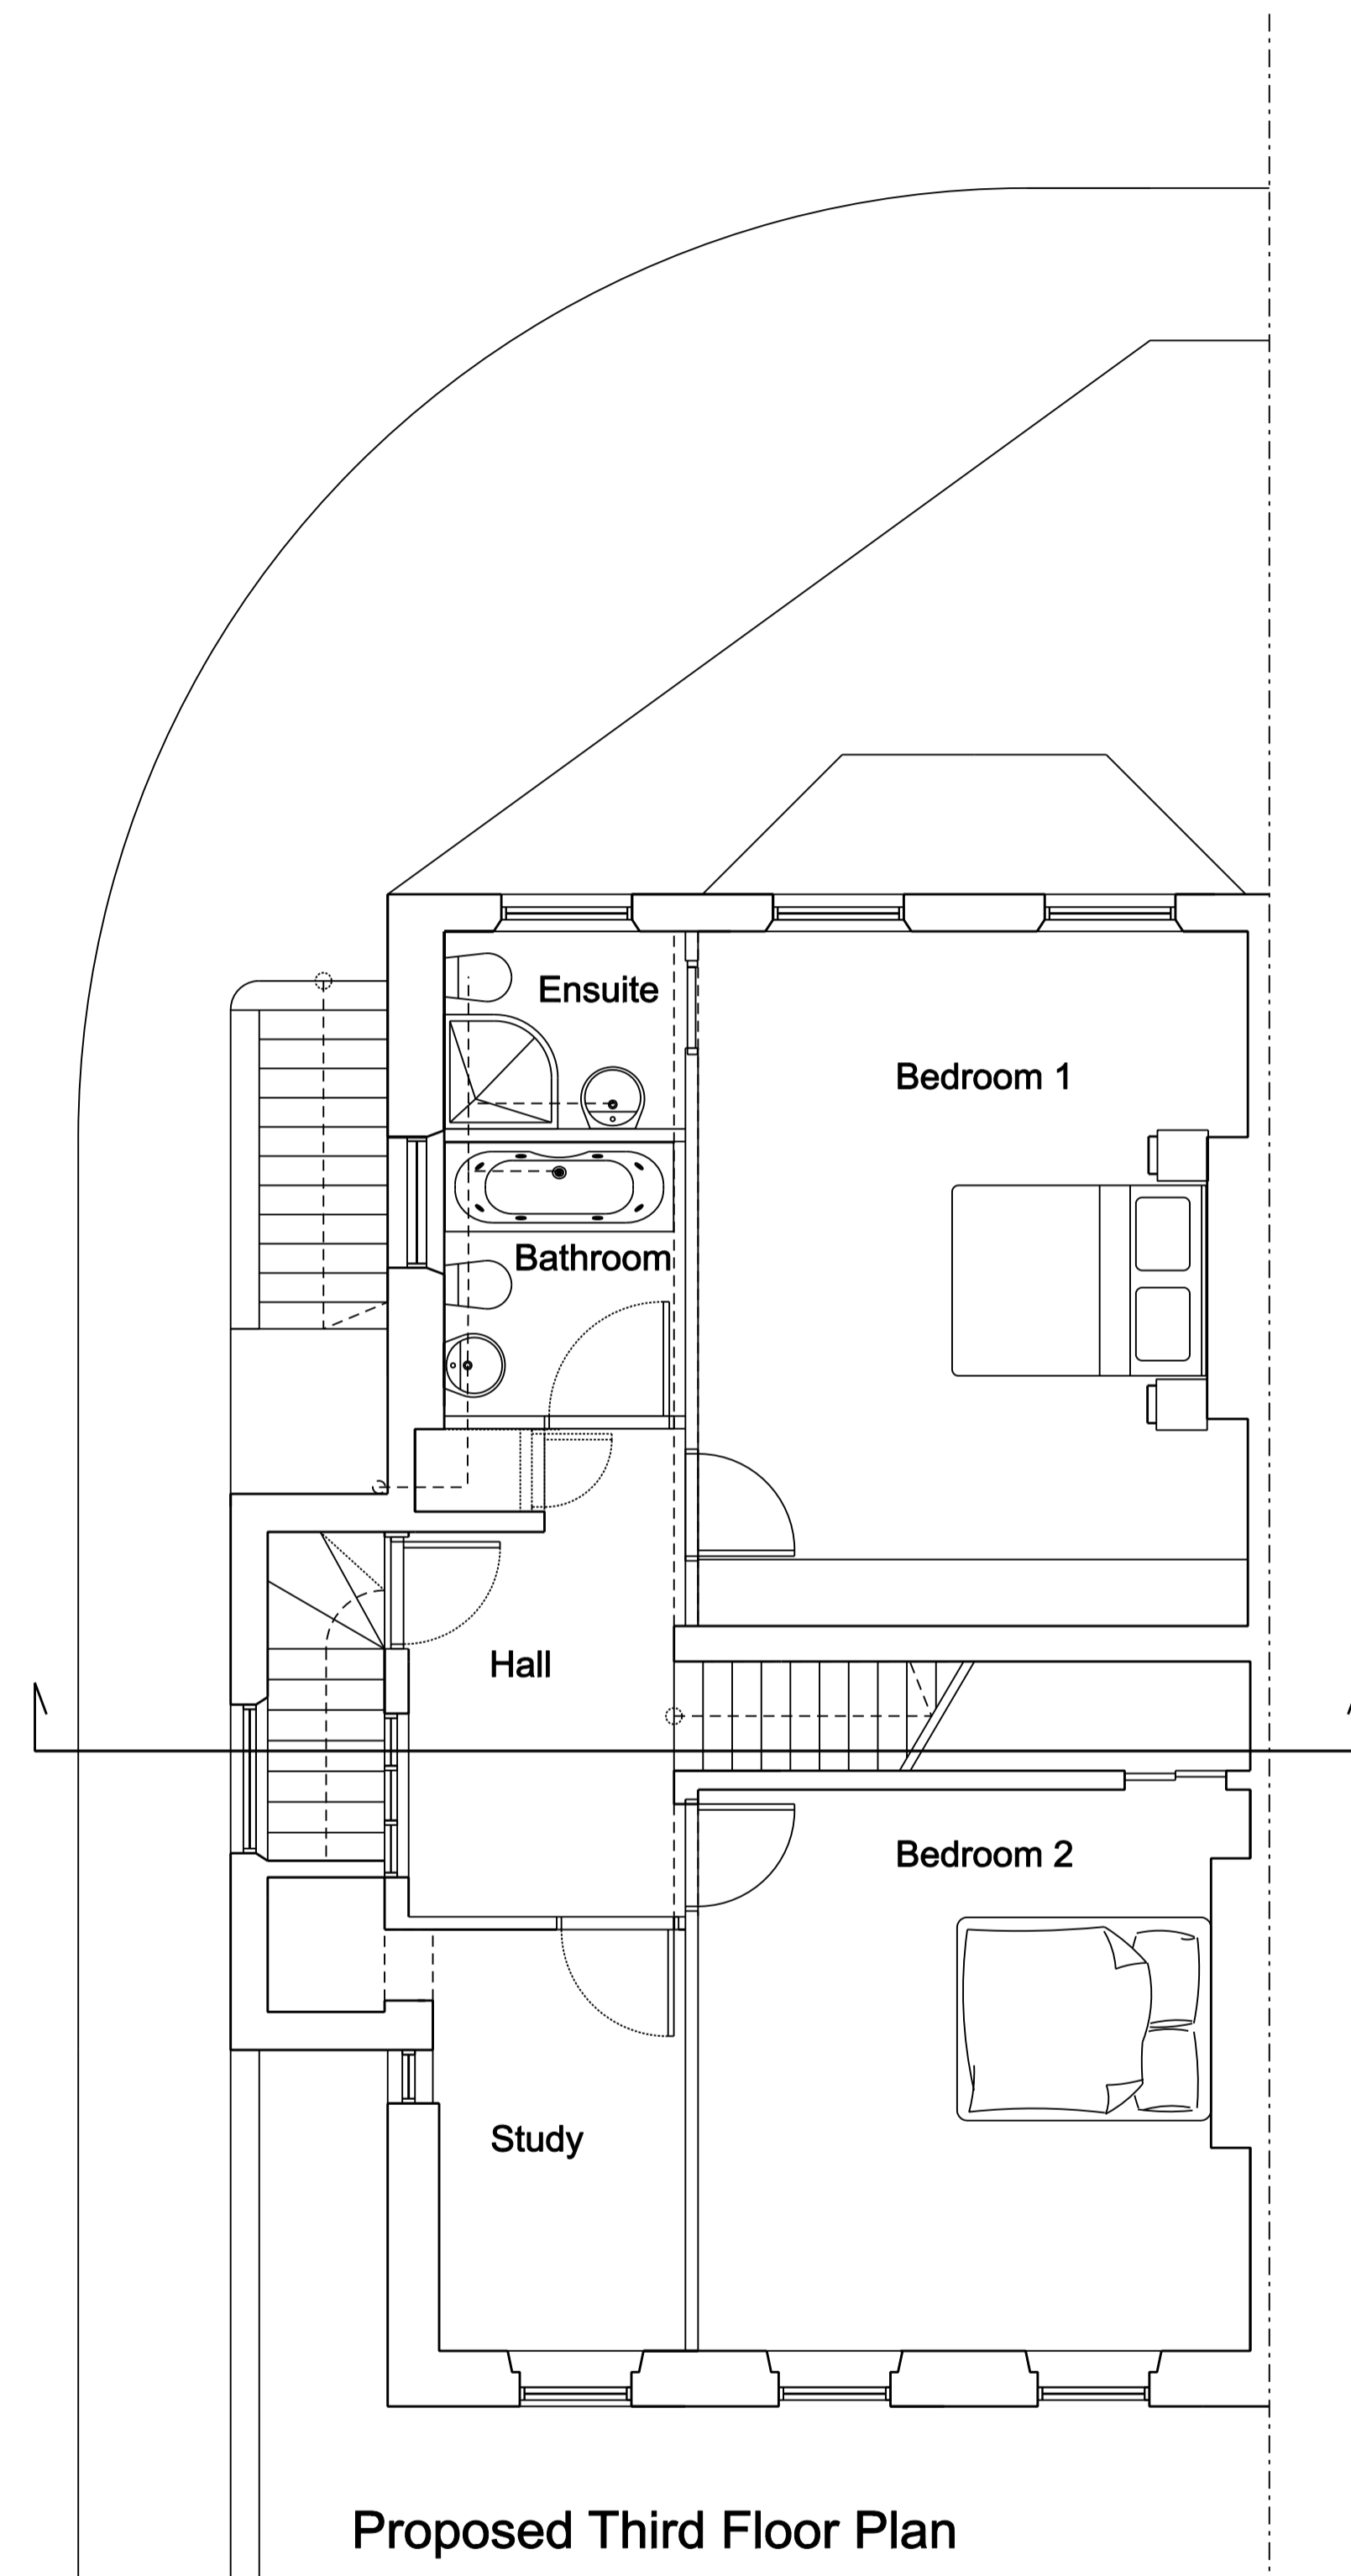

Proposed Third Floor Plan



Written dimensions to be taken in preference to scaled dimensions. The Contractor is responsible for checking all dimensions before work starts.

All work is to be carried out to the requirements, and to the satisfaction of the Local Authority. These drawings are for planning purposes only.

Any discrepancies to be brought to the attention of 4D Planning Consultants immediately.

Location Plan

Rev	Date	Description	by	chk
5	24/04	Sewage pipes added to elevations		



www.GetMePlanning.com[®]


Client **Chris Wheatcroft**

Project **25D Cannon Place, NW3**


Title **Floor Plans**

Date: November 2016
 Scale: 1:50 @ A1, 1:100 @ A3
 Drawing No. 4D02

Rev: **5**

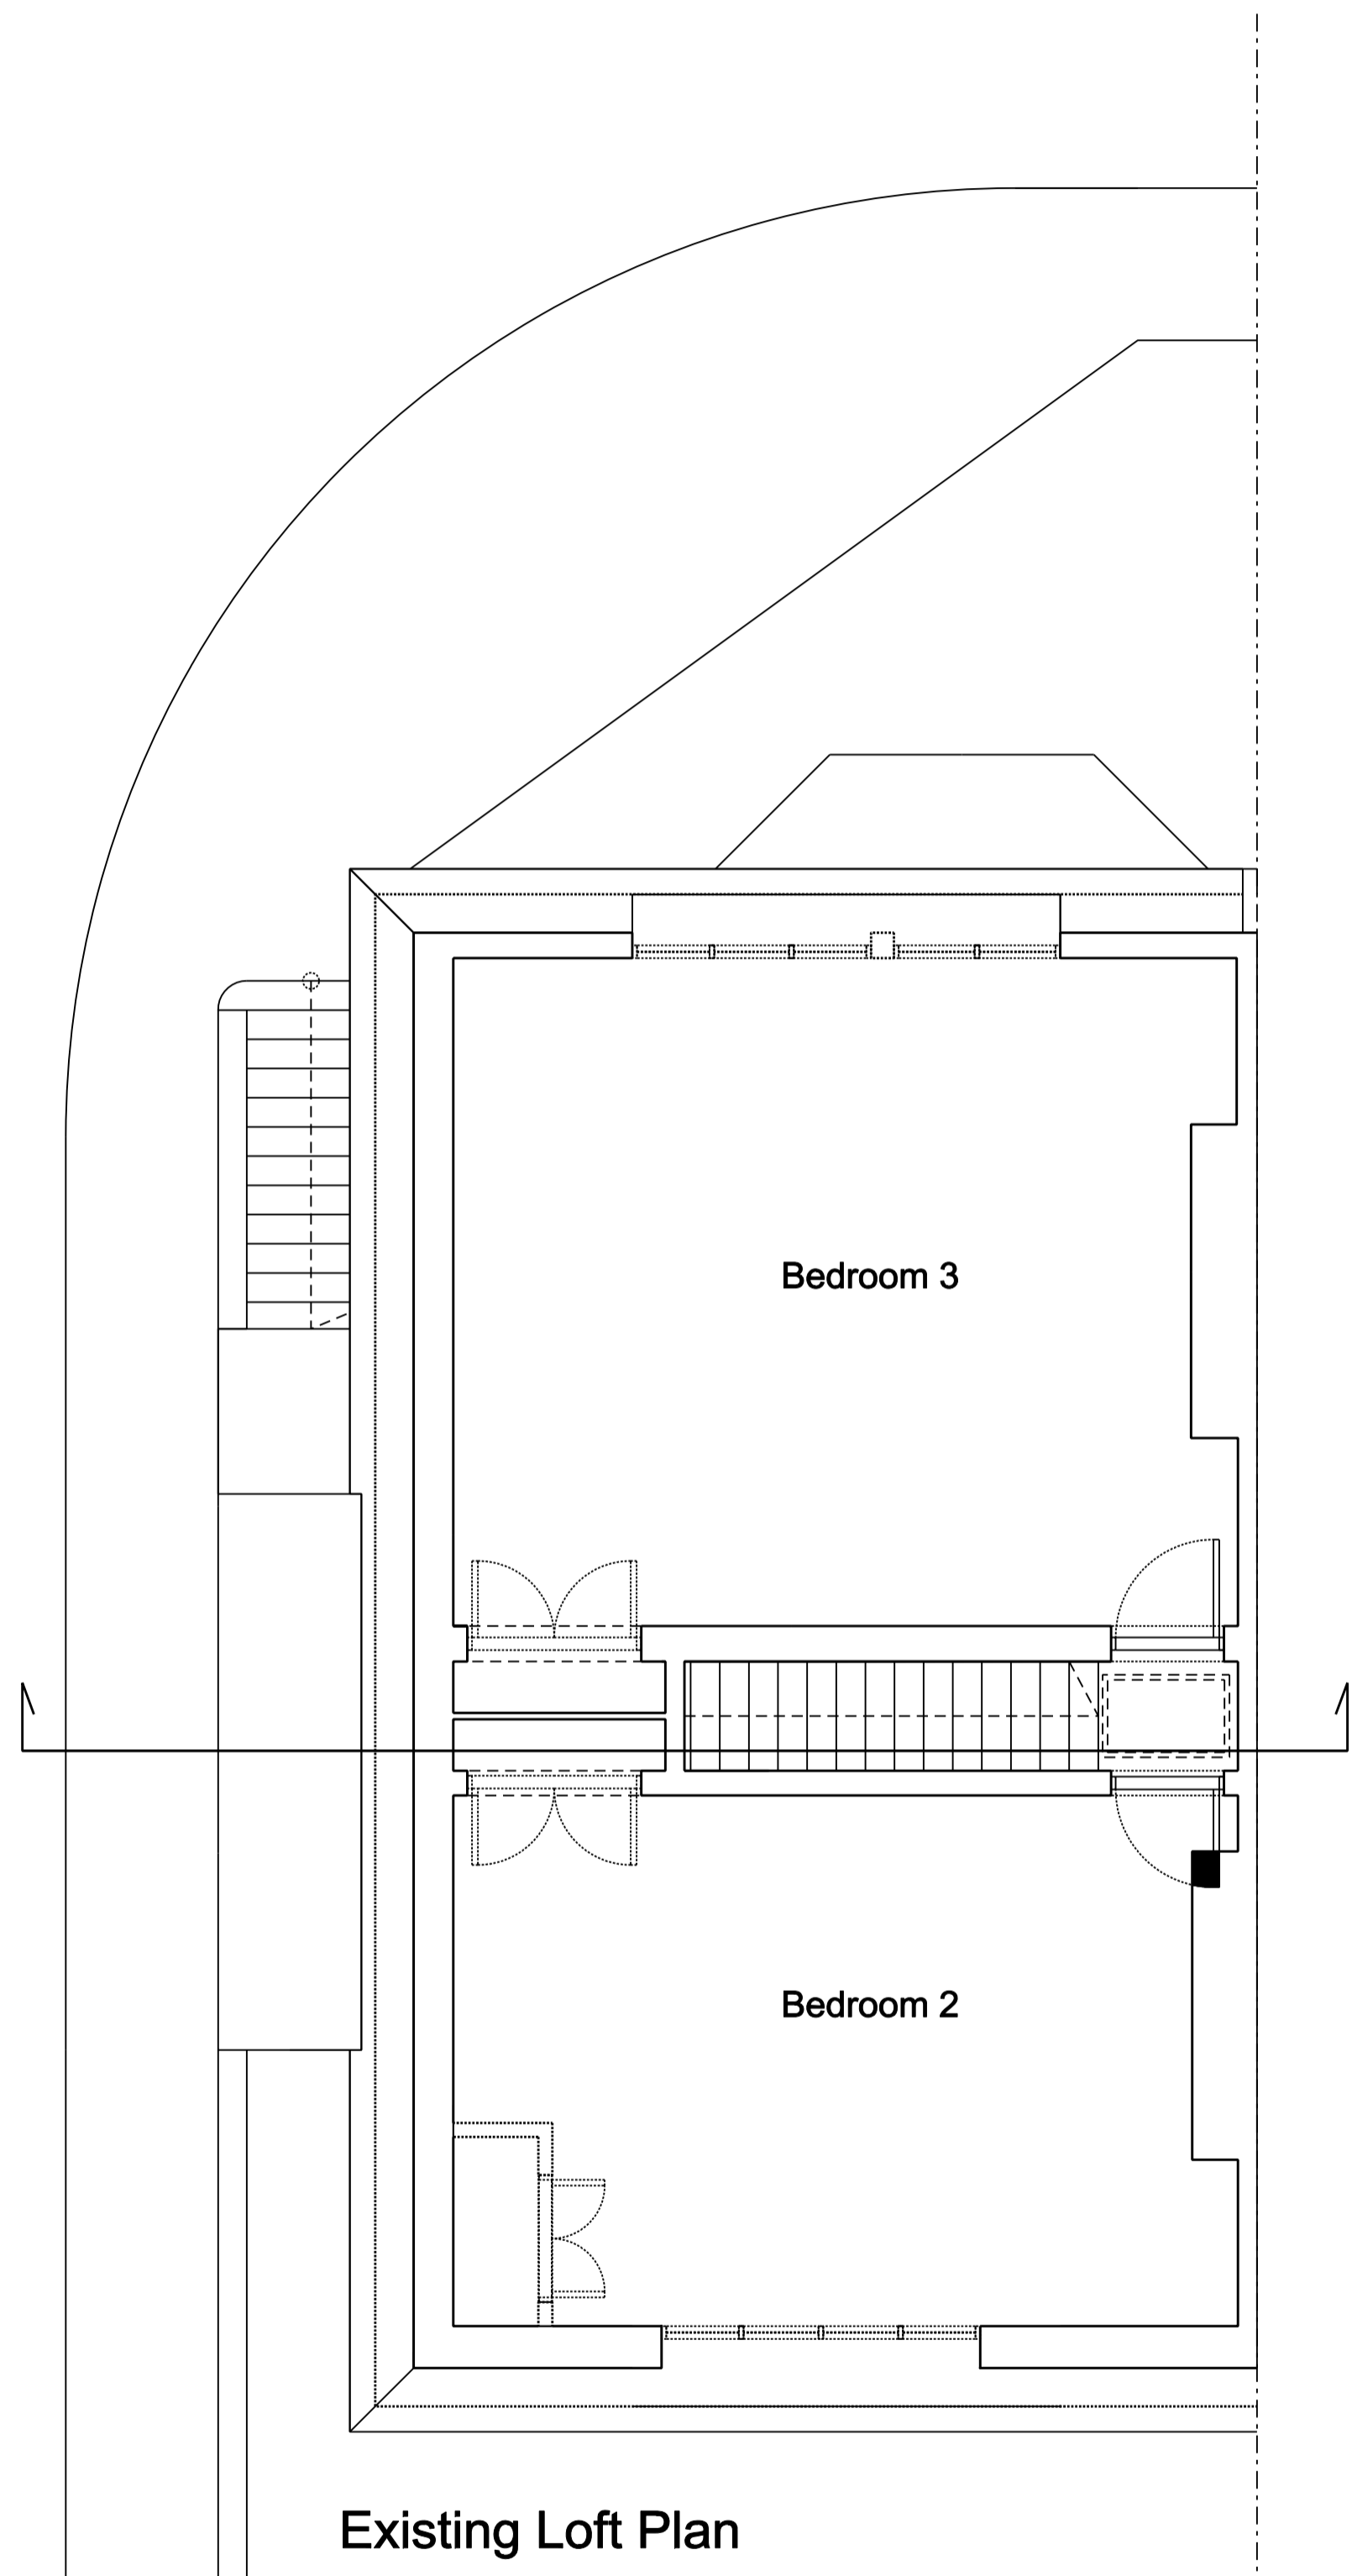

Existing Loft Plan

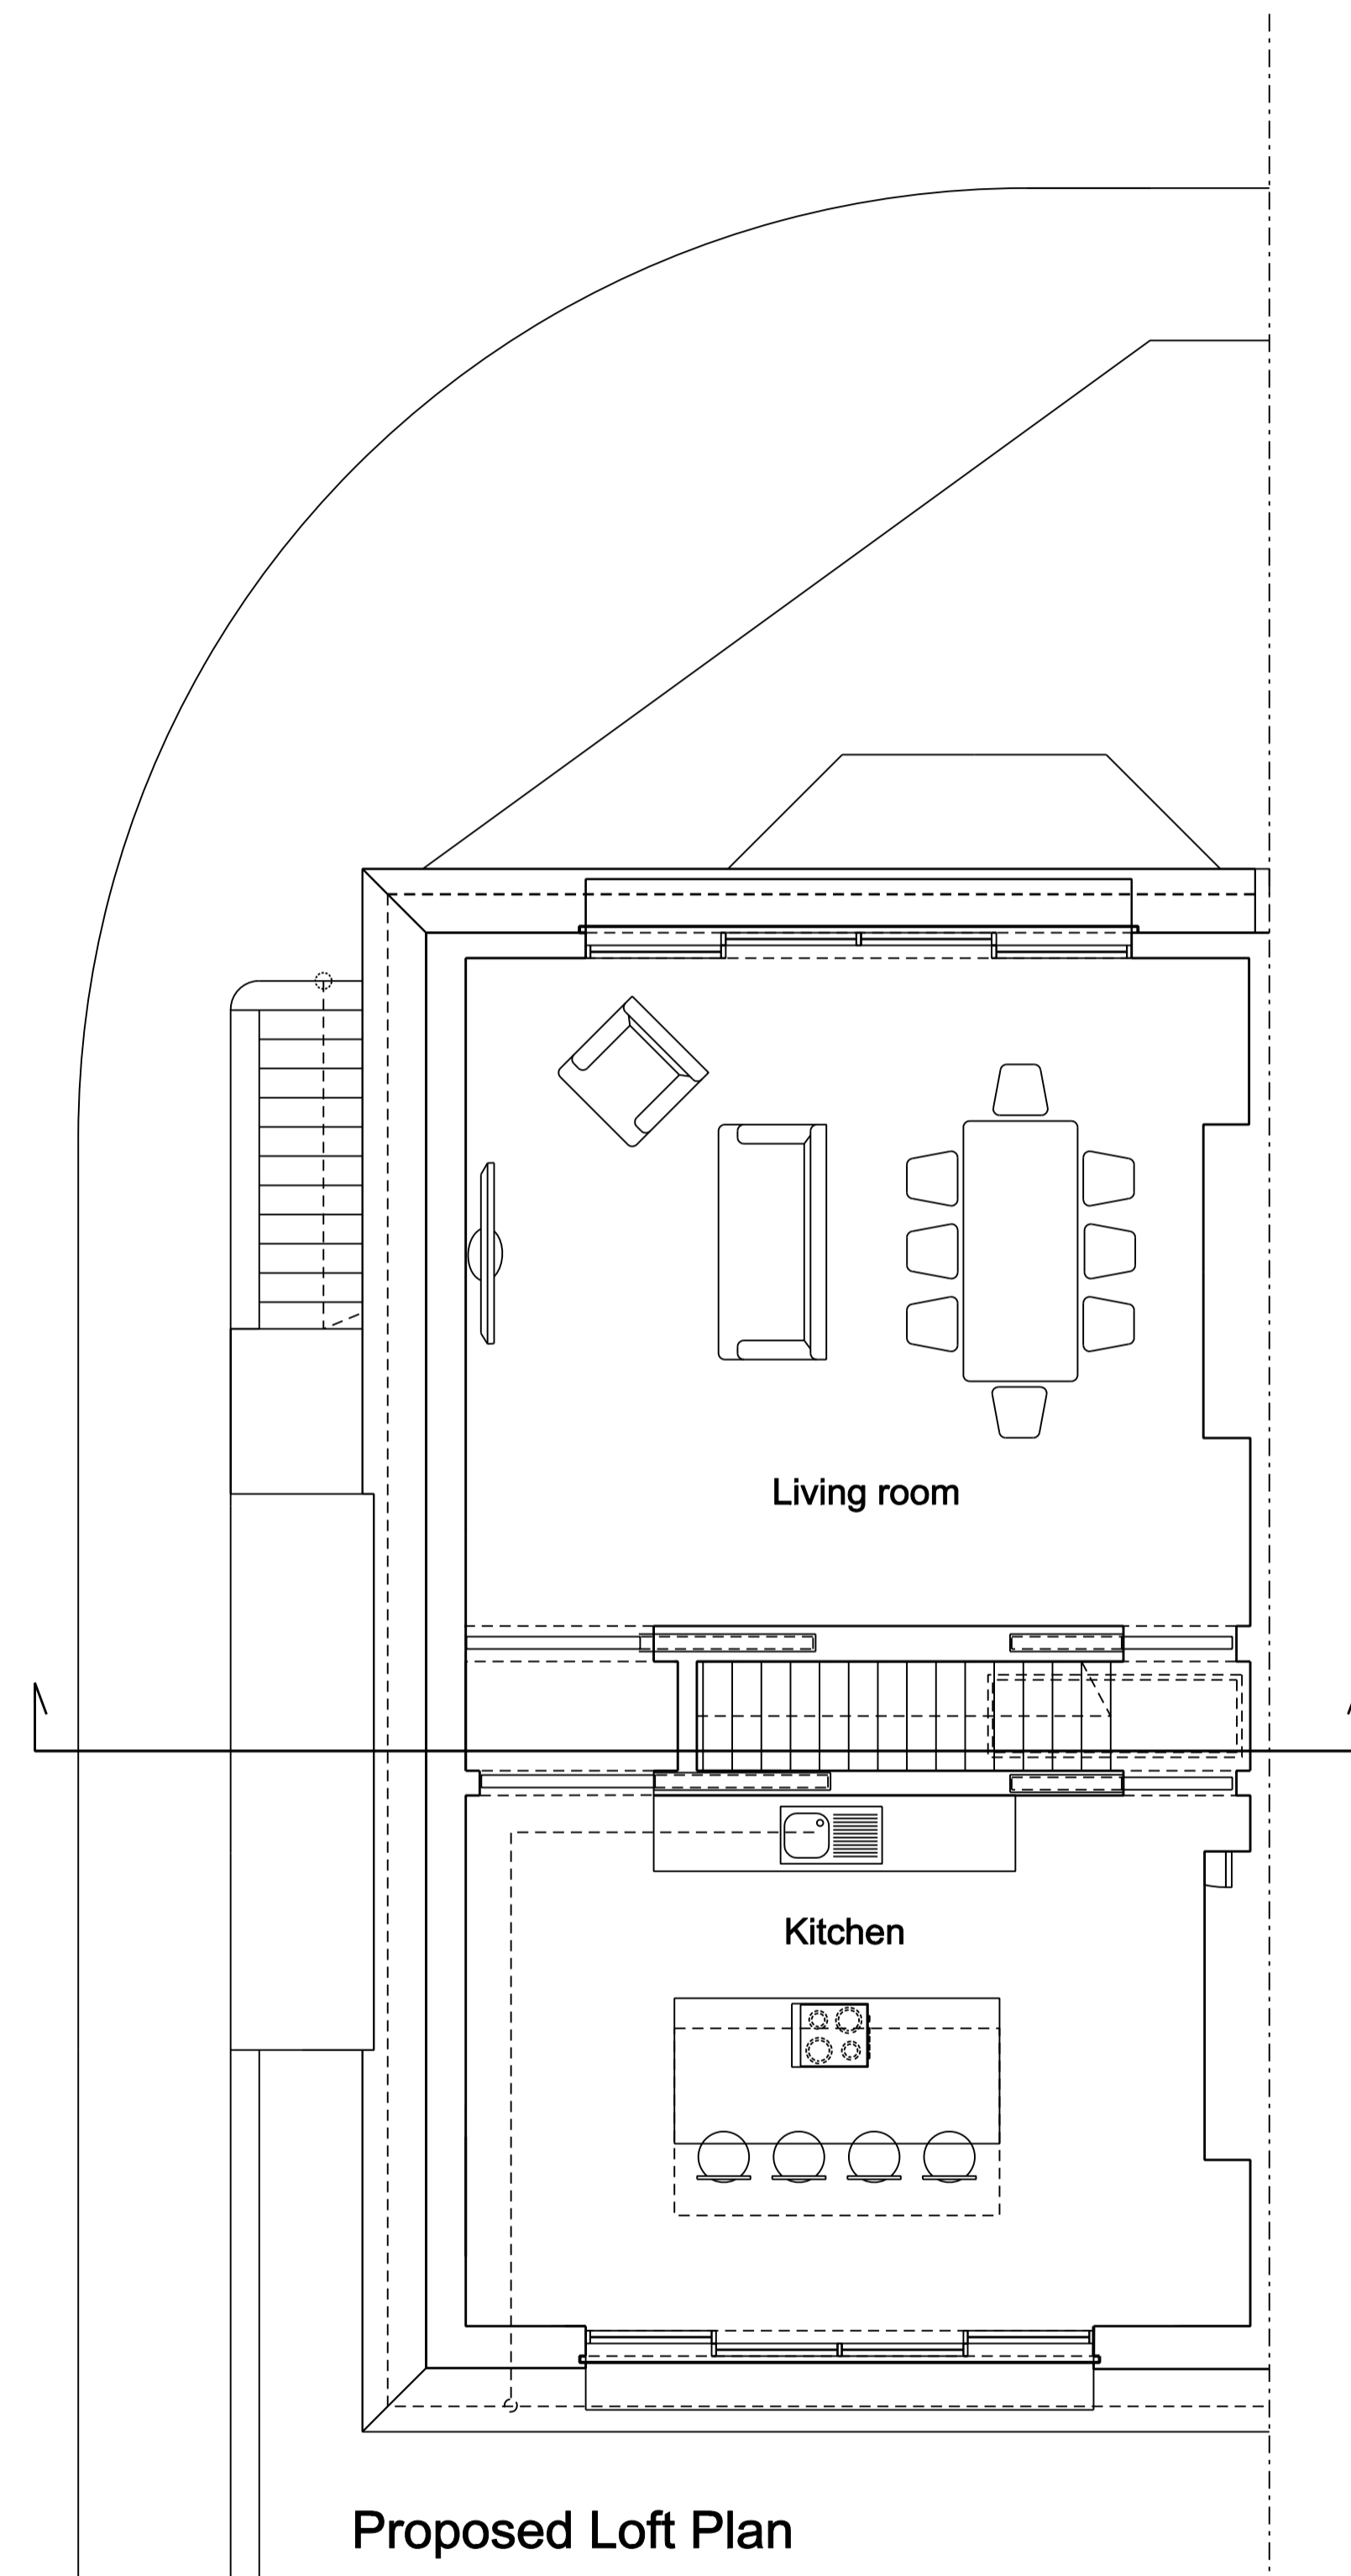

Proposed Loft Plan



Written dimensions to be taken in preference to scaled dimensions. The Contractor is responsible for checking all dimensions before work starts.

All work is to be carried out to the requirements, and to the satisfaction of the Local Authority. These drawings are for planning purposes only

Any discrepancies to be brought to the attention of 4D Planning Consultants immediately.

Location Plan

Rev	Date	Description	by	chk
5	24/04	Sewage pipes added to elevations		




www.GetMePlanning.com[®]

Client **Chris Wheatcroft**


Project **25D Cannon Place, NW3**

Title **Floor Plans**

Date: November 2016	Rev: 5
Scale: 1:50 @ A1, 1:100 @ A3	
Drawing No. 4D03	

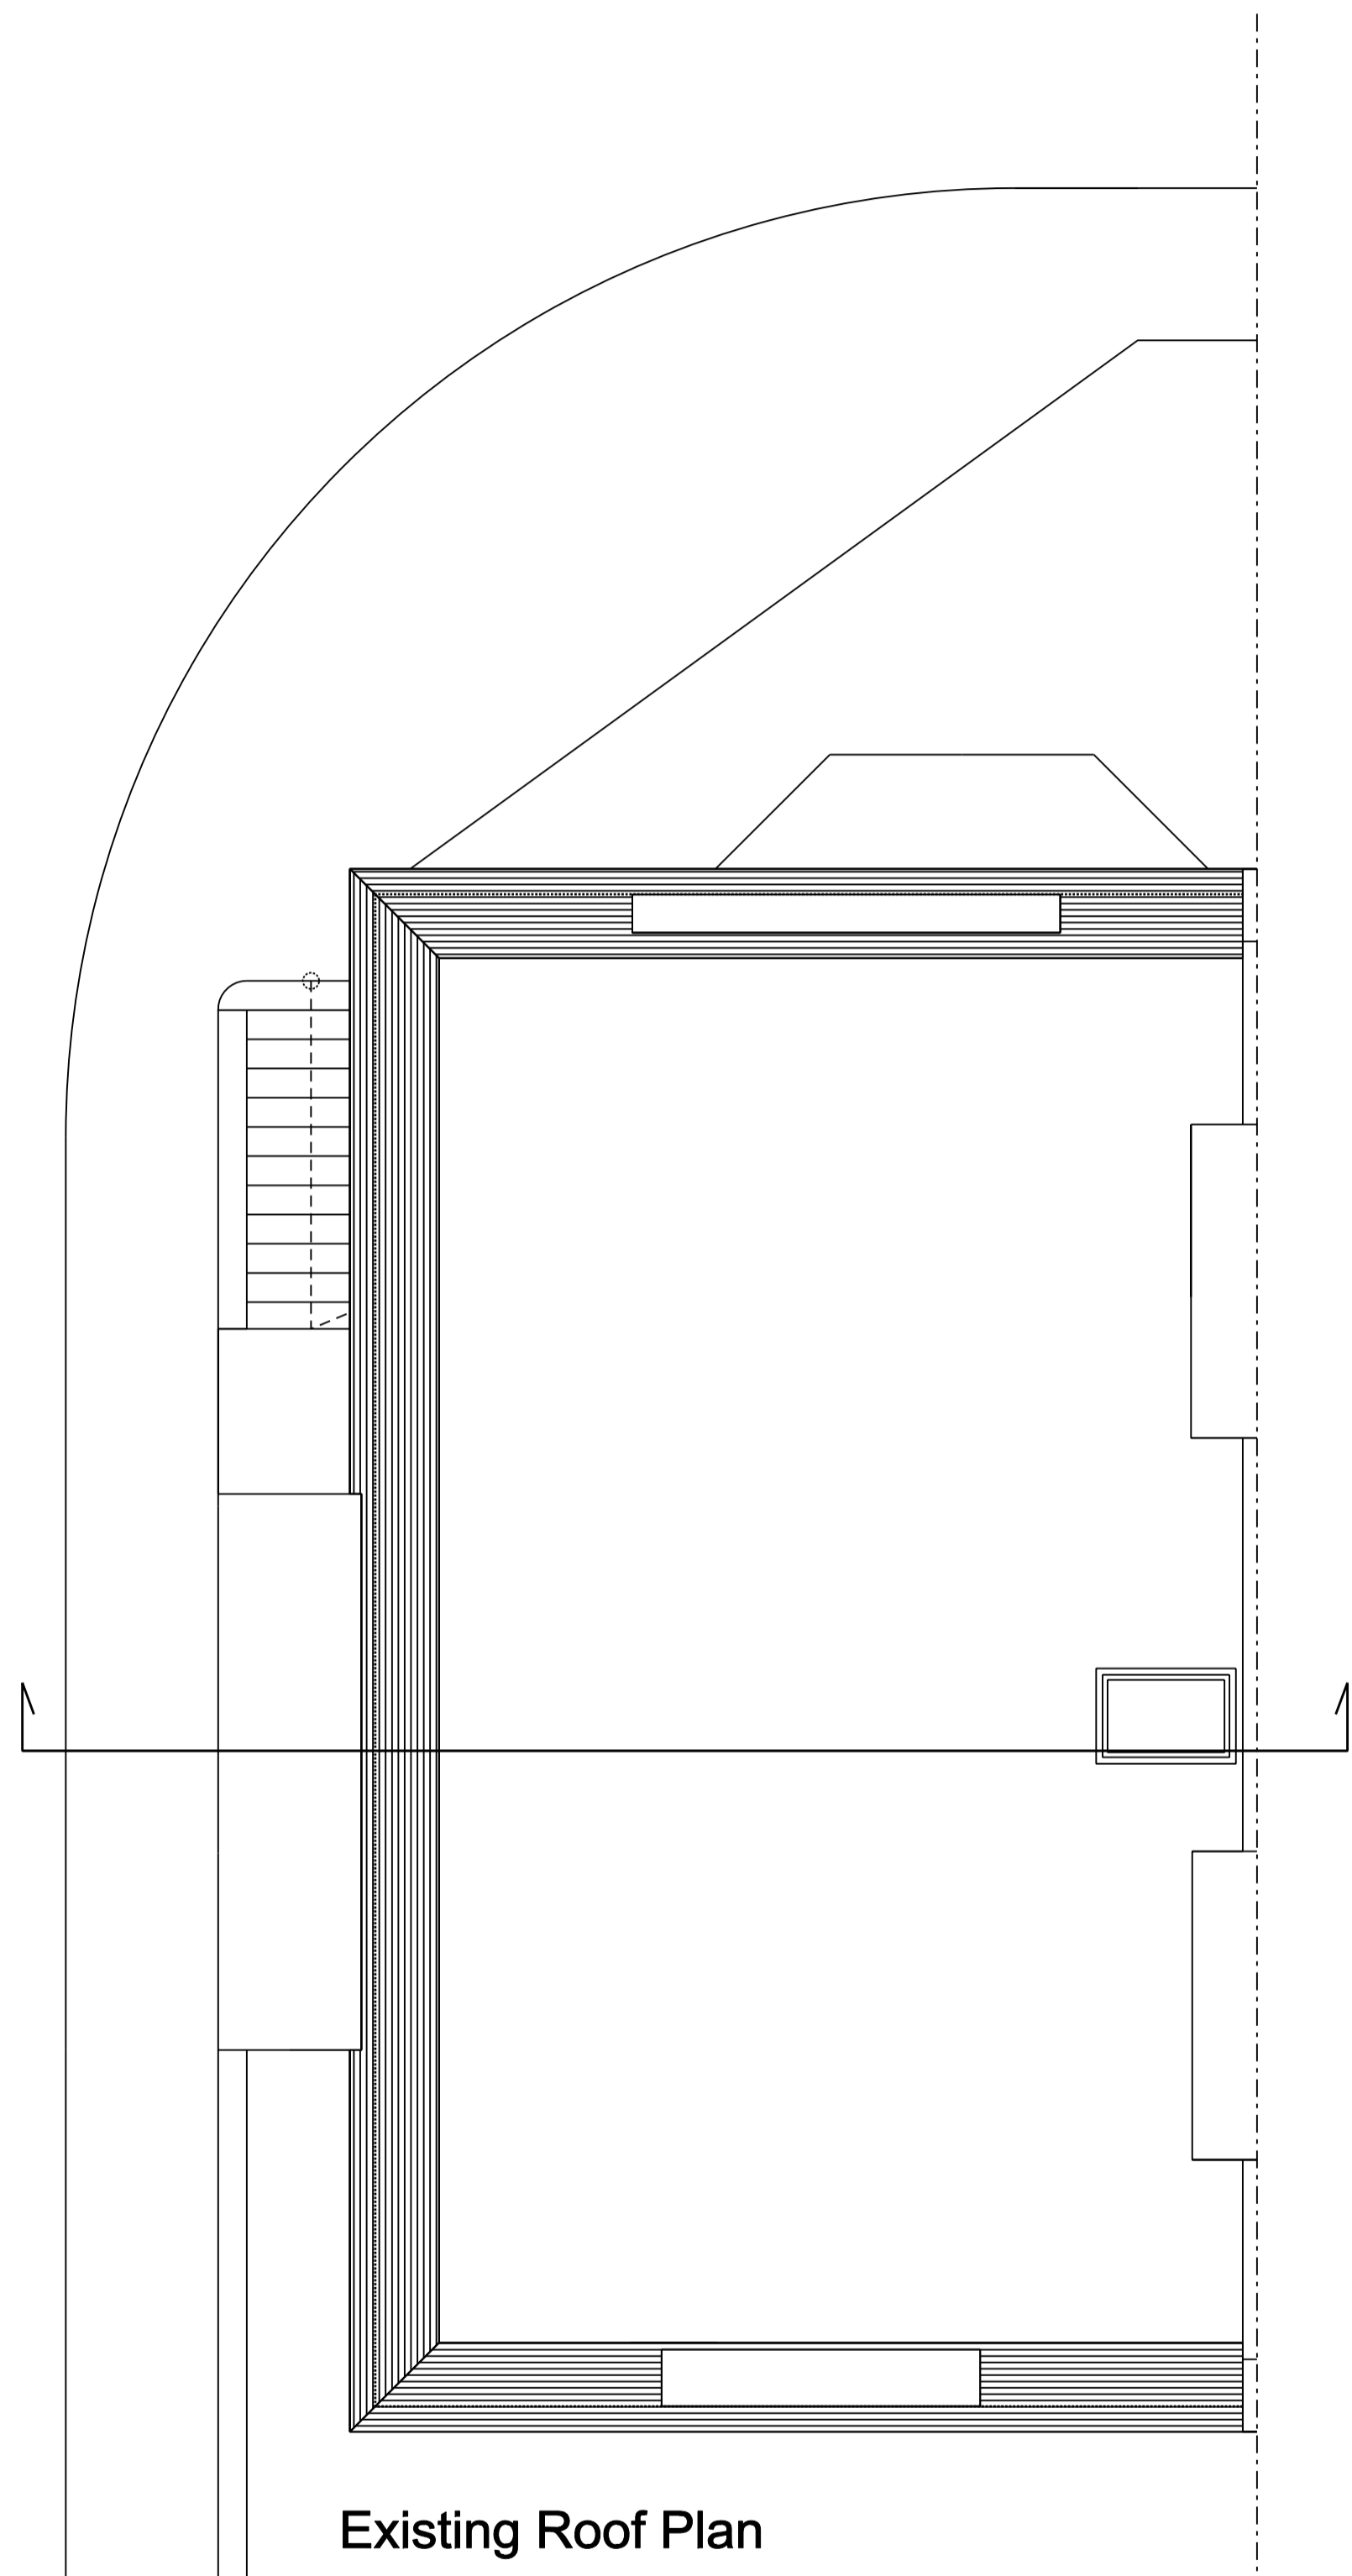

Existing Roof Plan

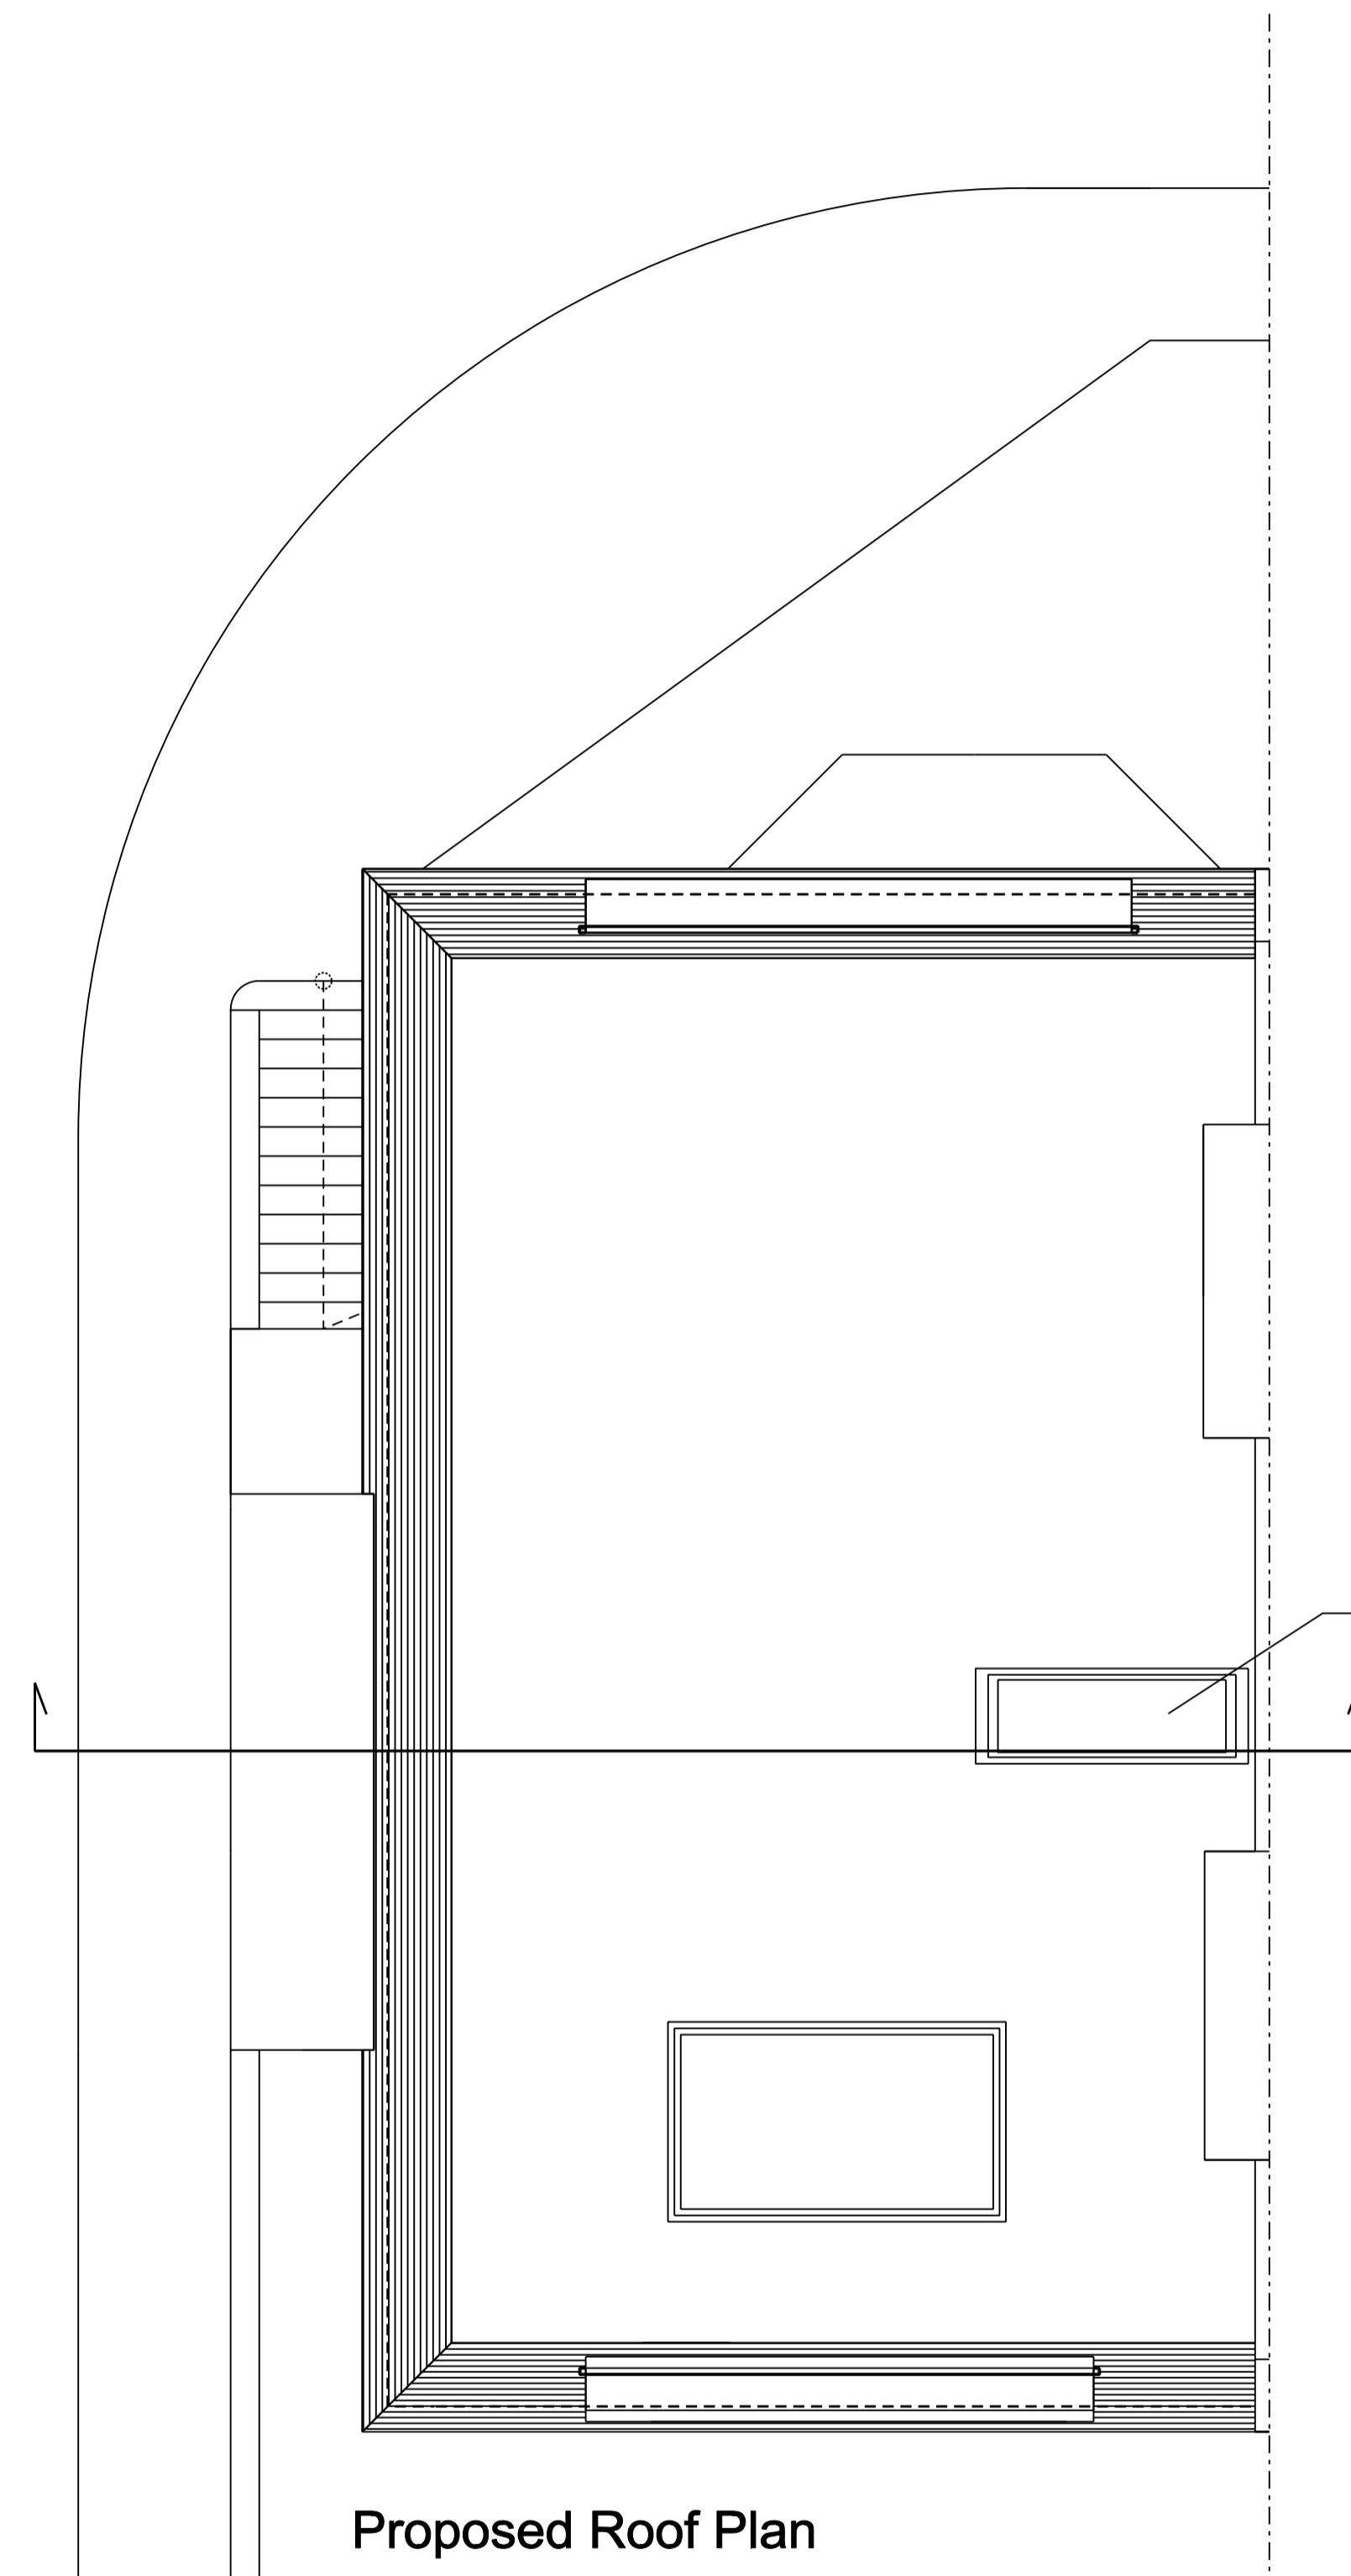

Proposed Roof Plan

New skylight to match existing



Written dimensions to be taken in preference to scaled dimensions. The Contractor is responsible for checking all dimensions before work starts.

All work is to be carried out to the requirements, and to the satisfaction of the Local Authority. These drawings are for planning purposes only

Any discrepancies to be brought to the attention of 4D Planning Consultants immediately.

Location Plan

Rev	Date	Description	by	chk




www.GetMePlanning.com[®]

Client **Chris Wheatcroft**

Project **25D Cannon Place, NW3**

Title **Floor Plans**

Date: November 2016	Rev: 5
Scale: 1:50 @ A1, 1:100 @ A3	
Drawing No. 4D04	

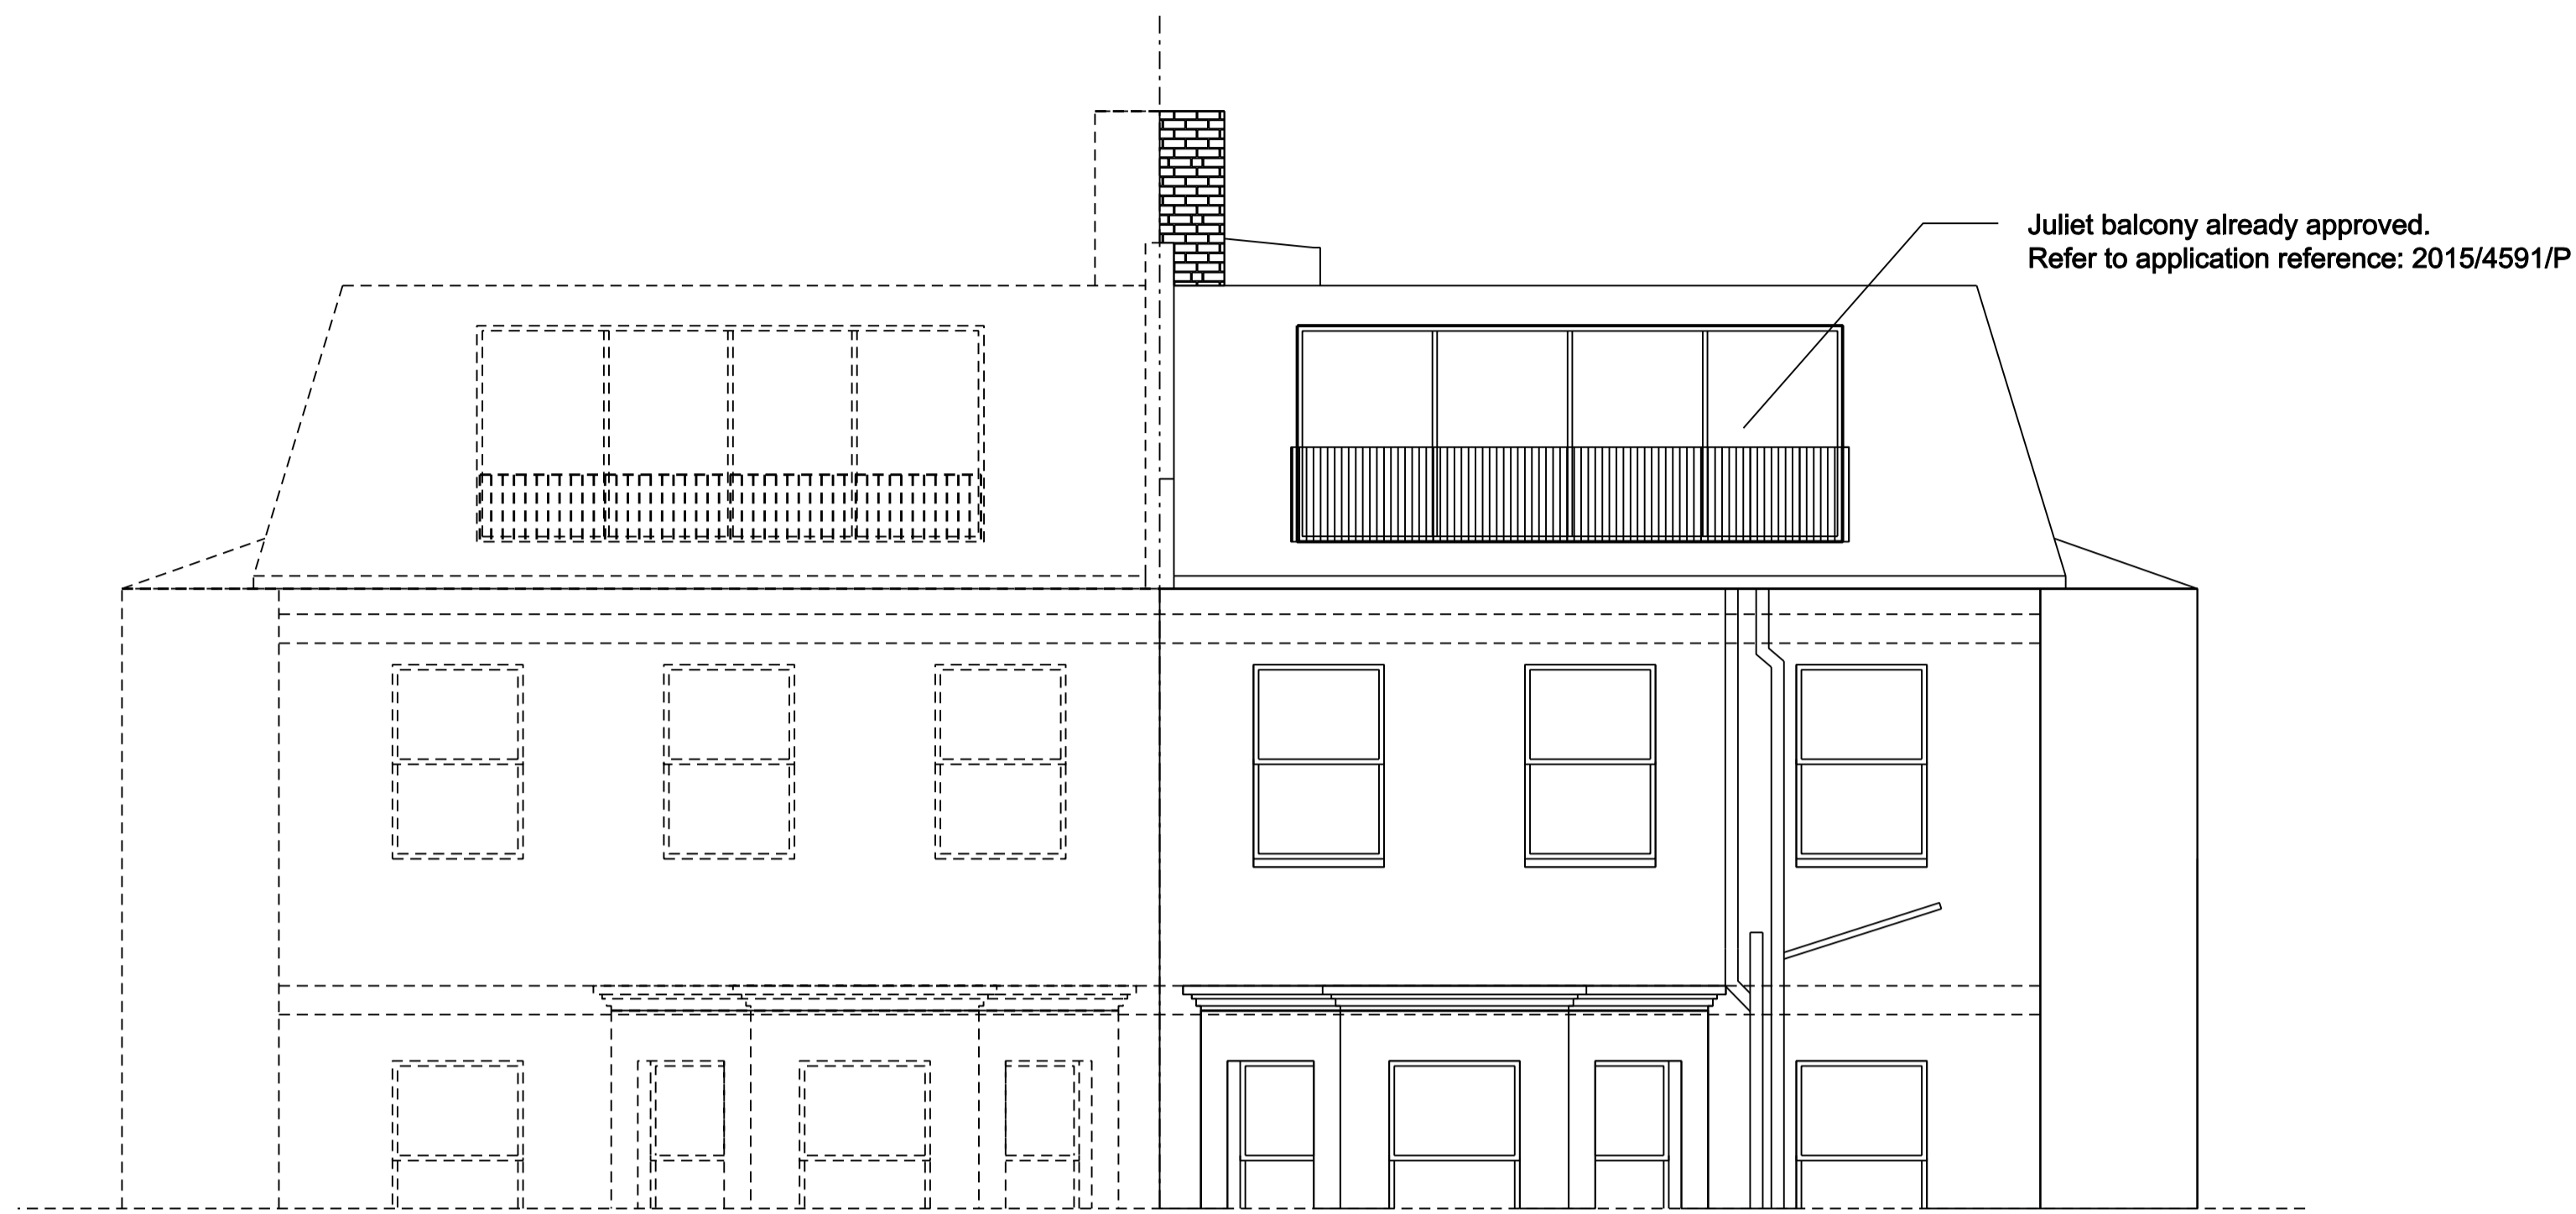

Proposed Front Elevation



Existing Front Elevation



Written dimensions to be taken in preference to scaled dimensions. The Contractor is responsible for checking all dimensions before work starts.

All work is to be carried out to the requirements, and to the satisfaction of the Local Authority. These drawings are for planning purposes only.

Any discrepancies to be brought to the attention of 4D Planning Consultants immediately.

Location Plan

Rev	Date	Description	by	chk
5	24/04	Sewage pipes added to elevations		



4D PLANNING™

www.GetMePlanning.com®


Client **Chris Wheatcroft**

Project **25D Cannon Place, NW3**


Title **Elevations**

Date: November 2016
 Scale: 1:50 @ A1, 1:100 @ A3
 Drawing No. 4D06

Rev: **5**

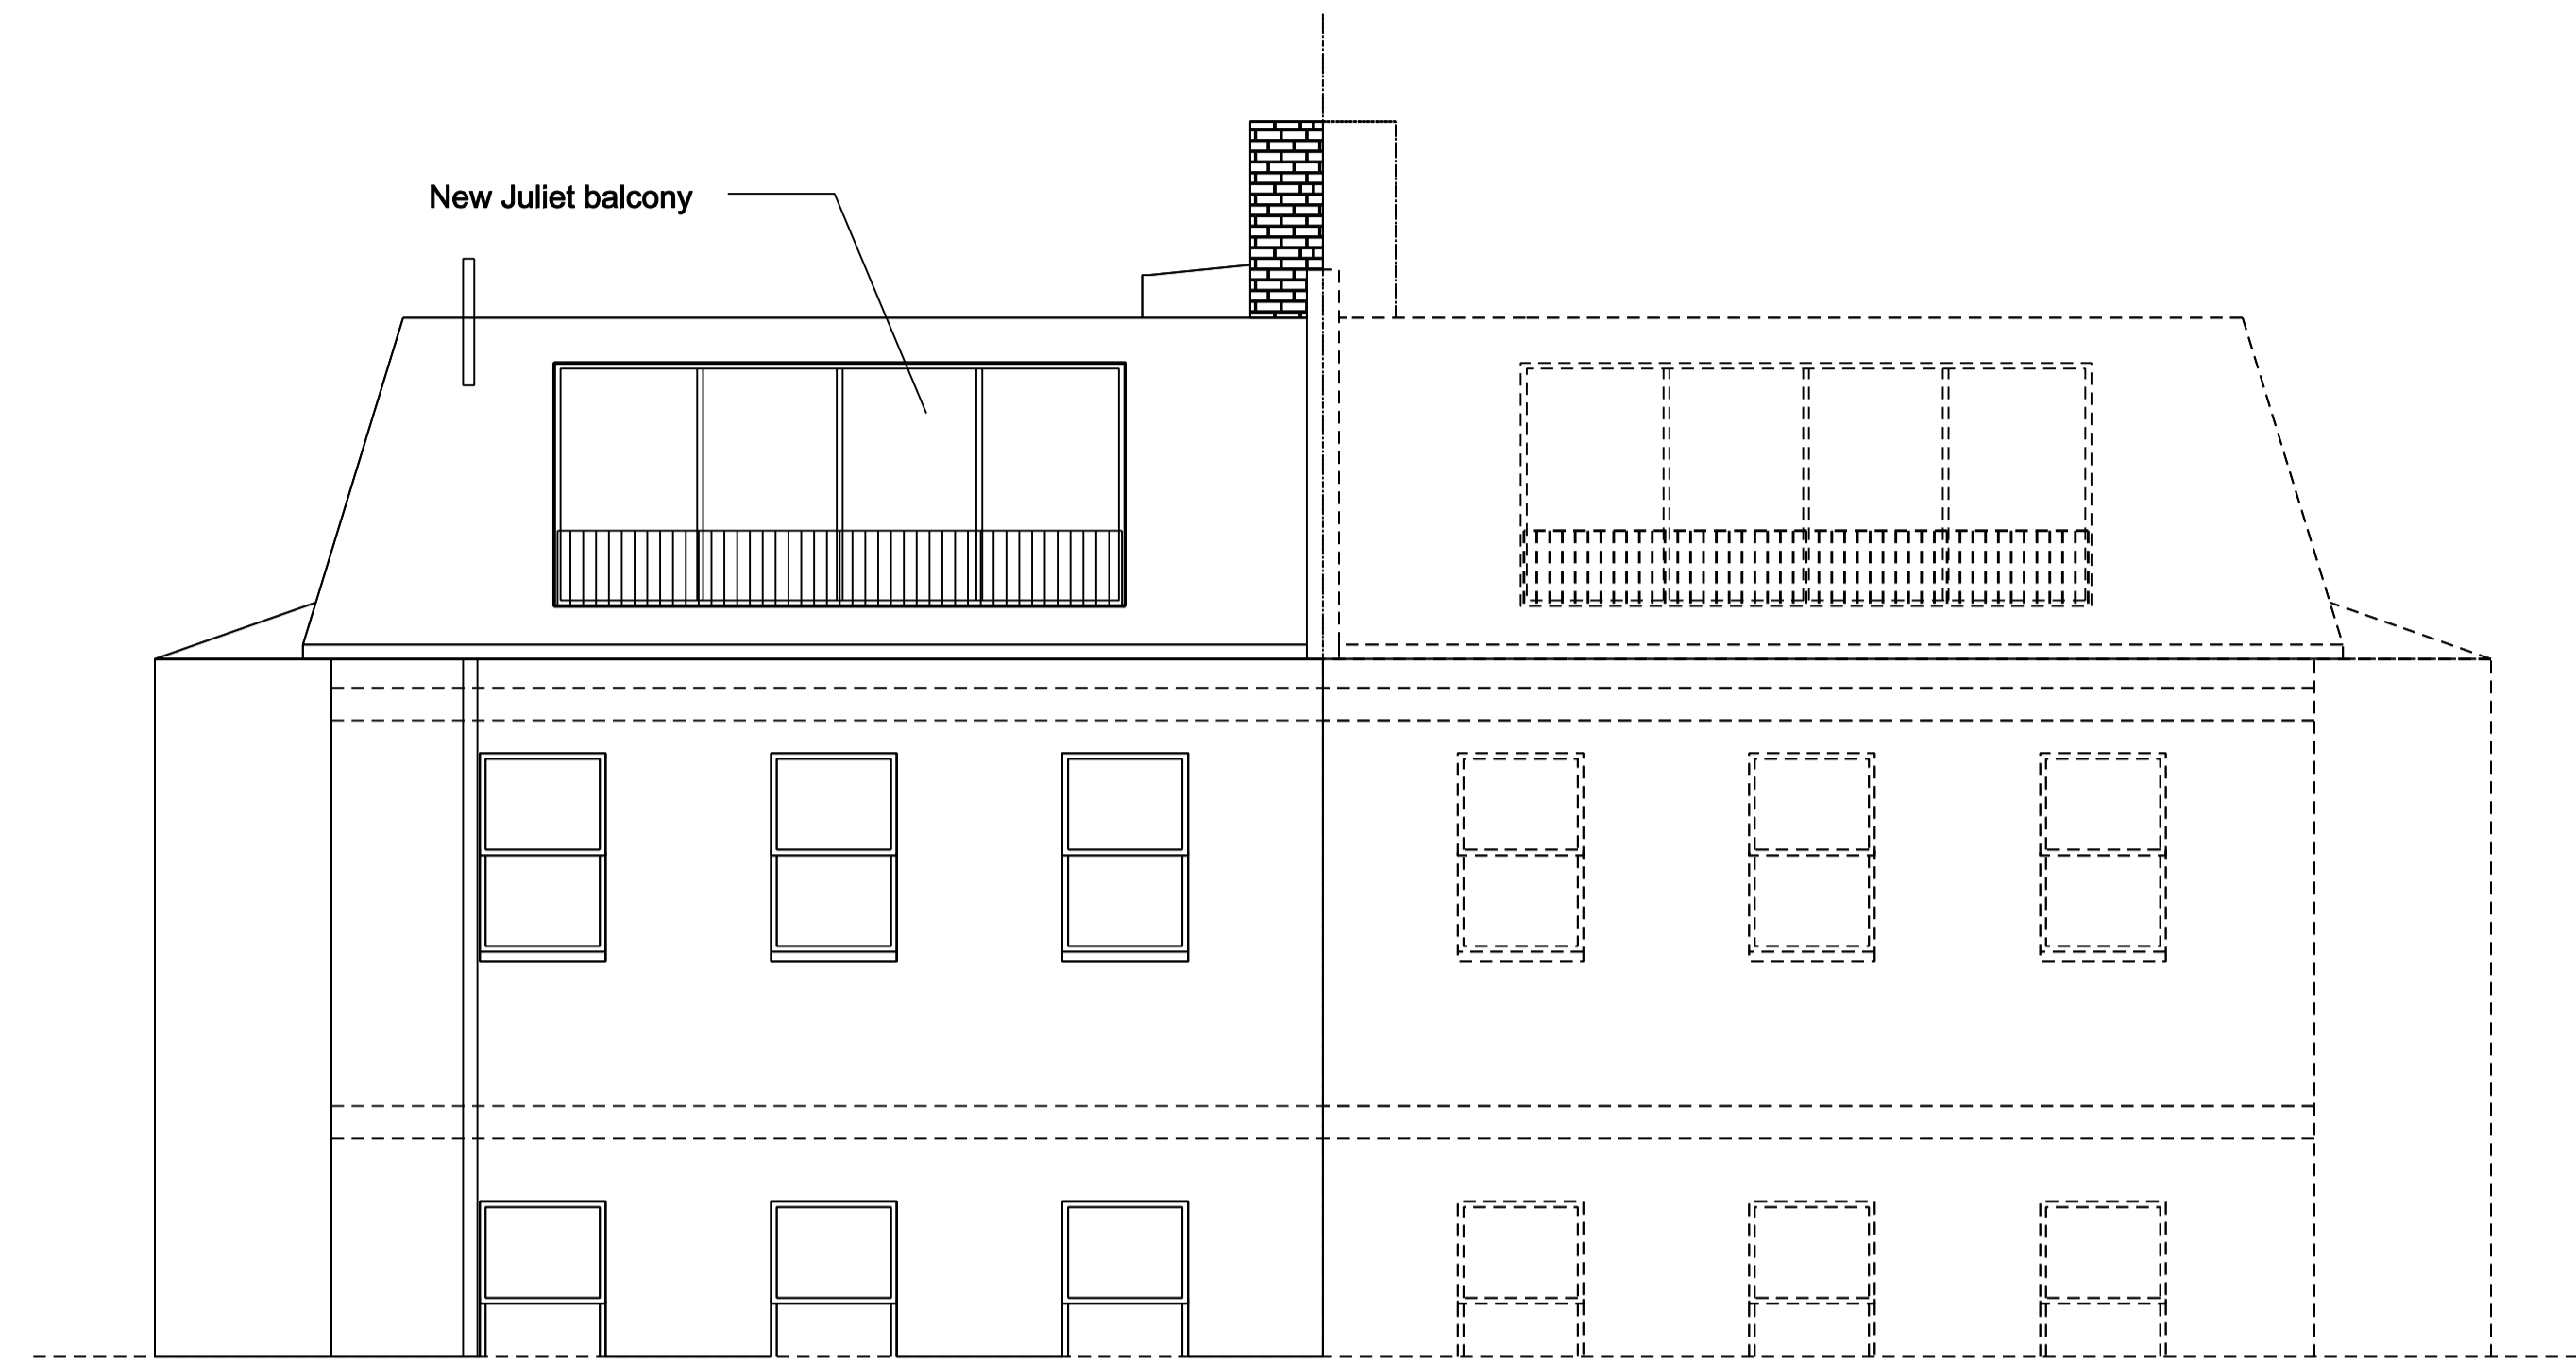

Proposed Rear Elevation

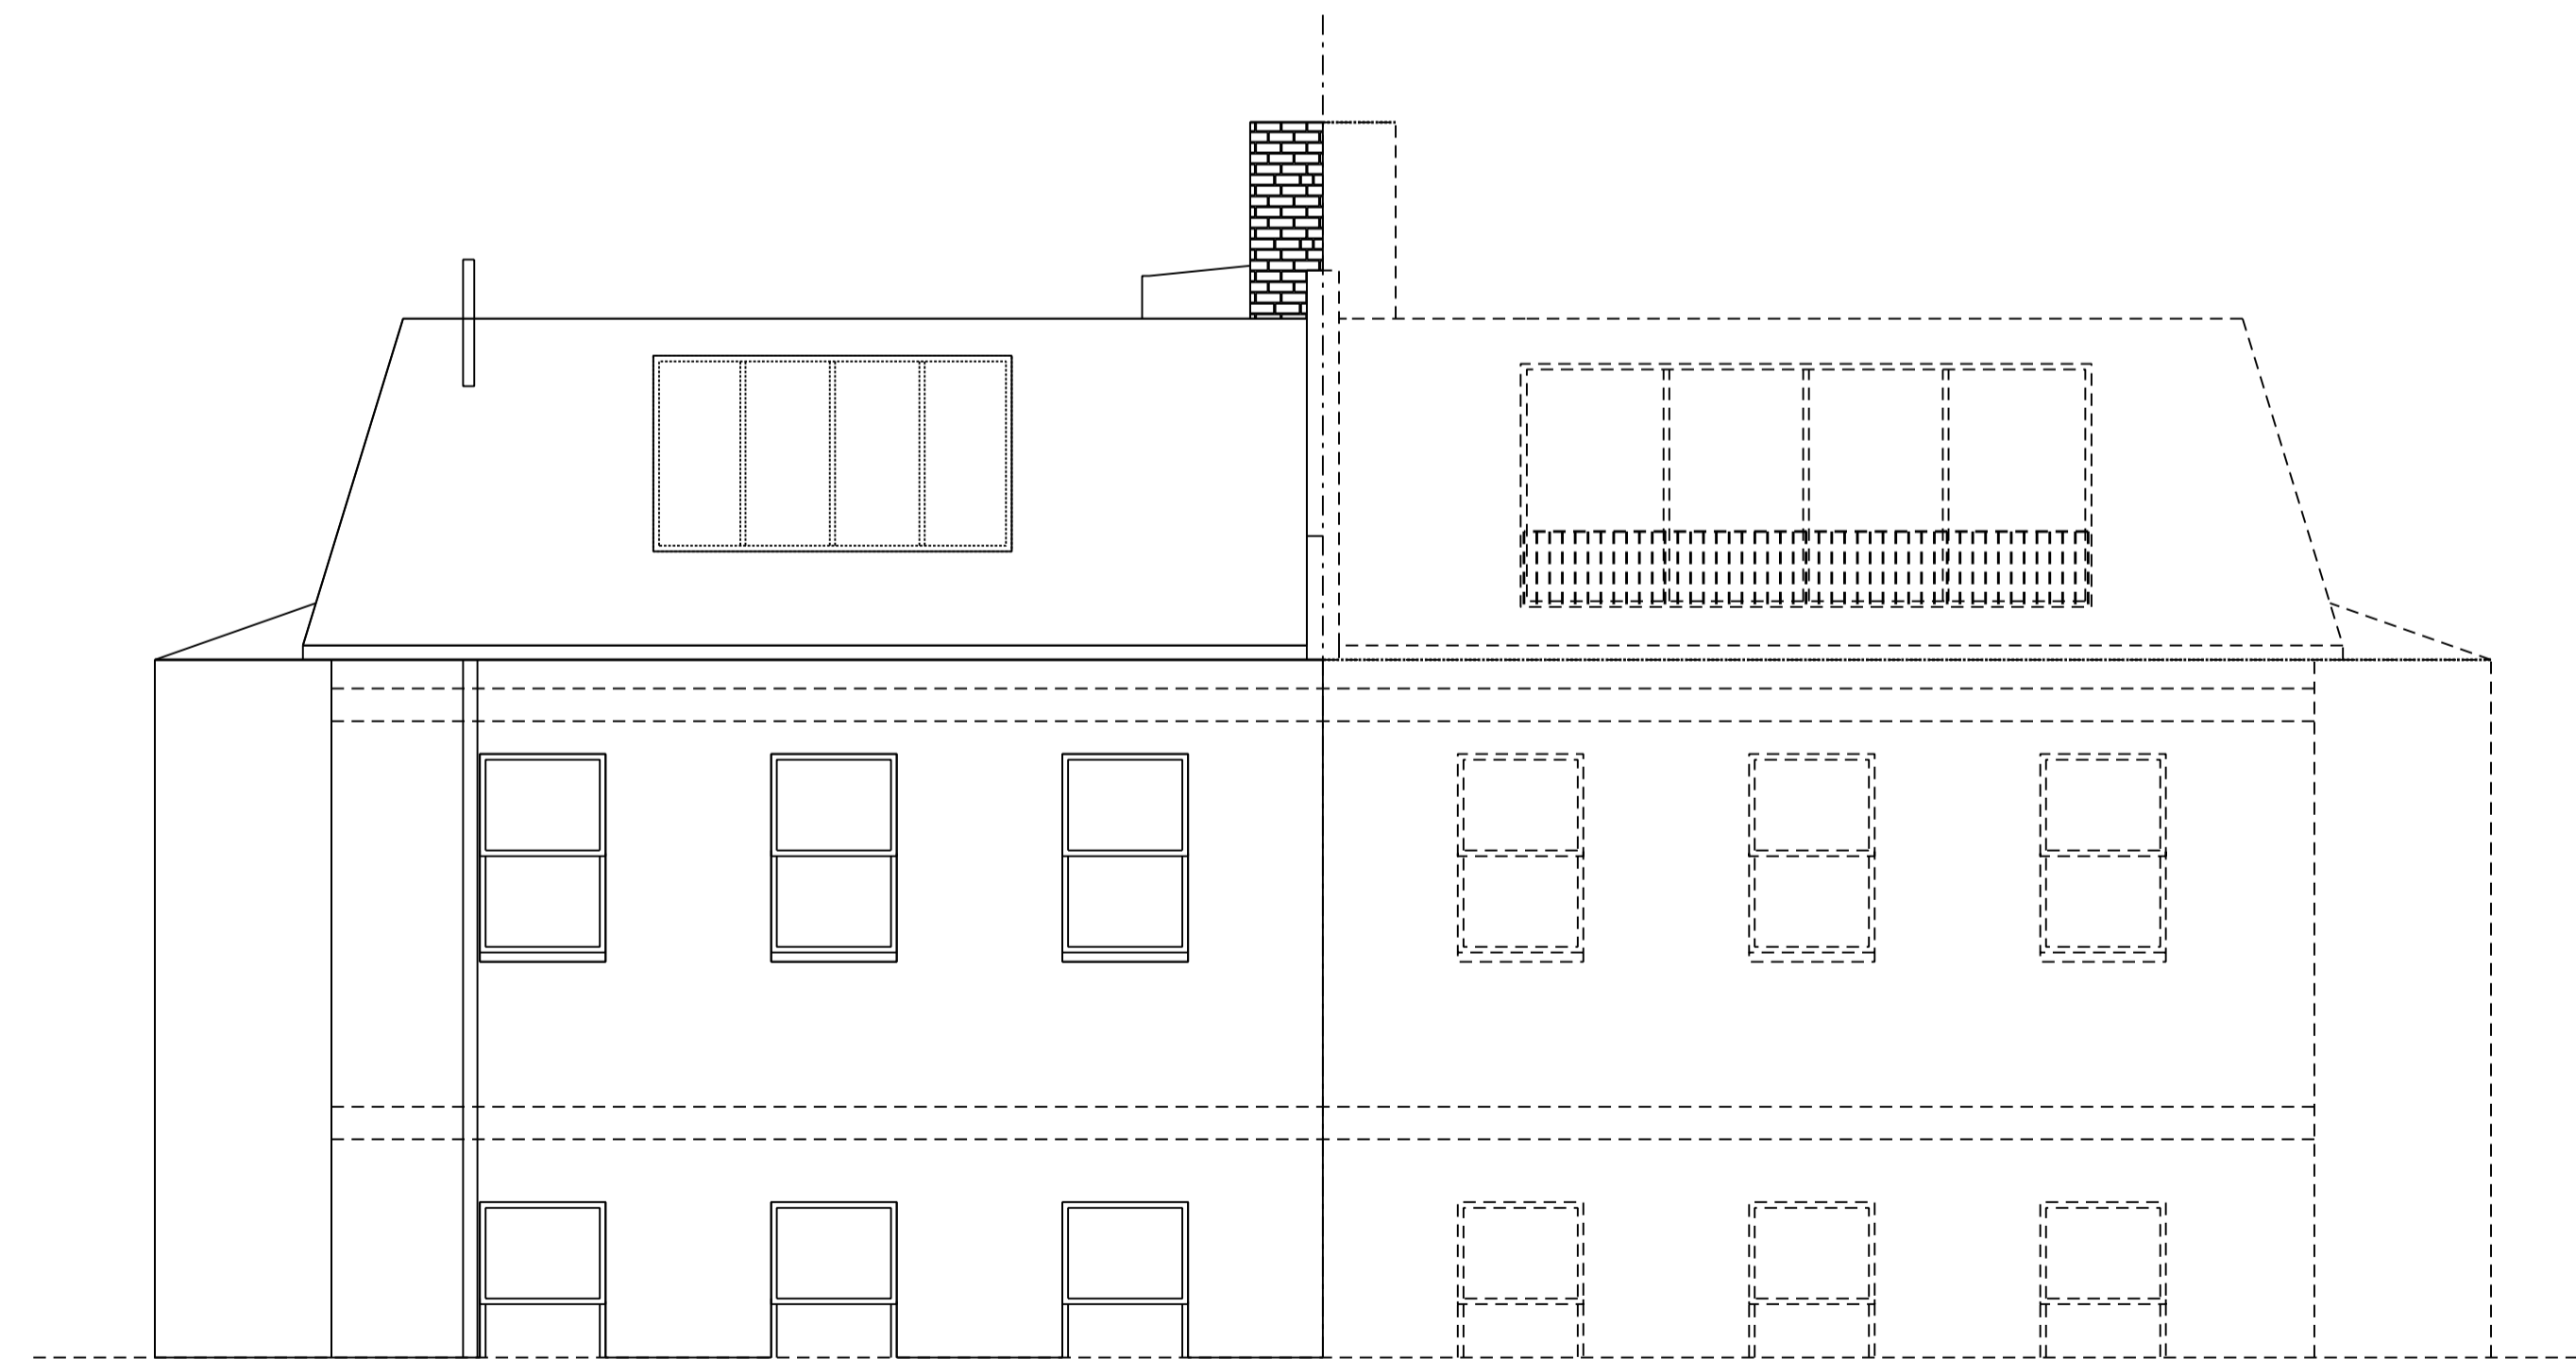

Existing Rear Elevation



Written dimensions to be taken in preference to scaled dimensions. The Contractor is responsible for checking all dimensions before work starts.

All work is to be carried out to the requirements, and to the satisfaction of the Local Authority. These drawings are for planning purposes only

Any discrepancies to be brought to the attention of 4D Planning Consultants immediately.

Location Plan

Rev	Date	Description	by	chk
5	24/04	Sewage pipes added to elevations		



4D PLANNING™

www.GetMePlanning.com®


Client **Chris Wheatcroft**

Project **25D Cannon Place, NW3**


Title **Elevations**

Date: November 2016
 Scale: 1:50 @ A1, 1:100 @ A3
 Drawing No. 4D07

Rev: **5**

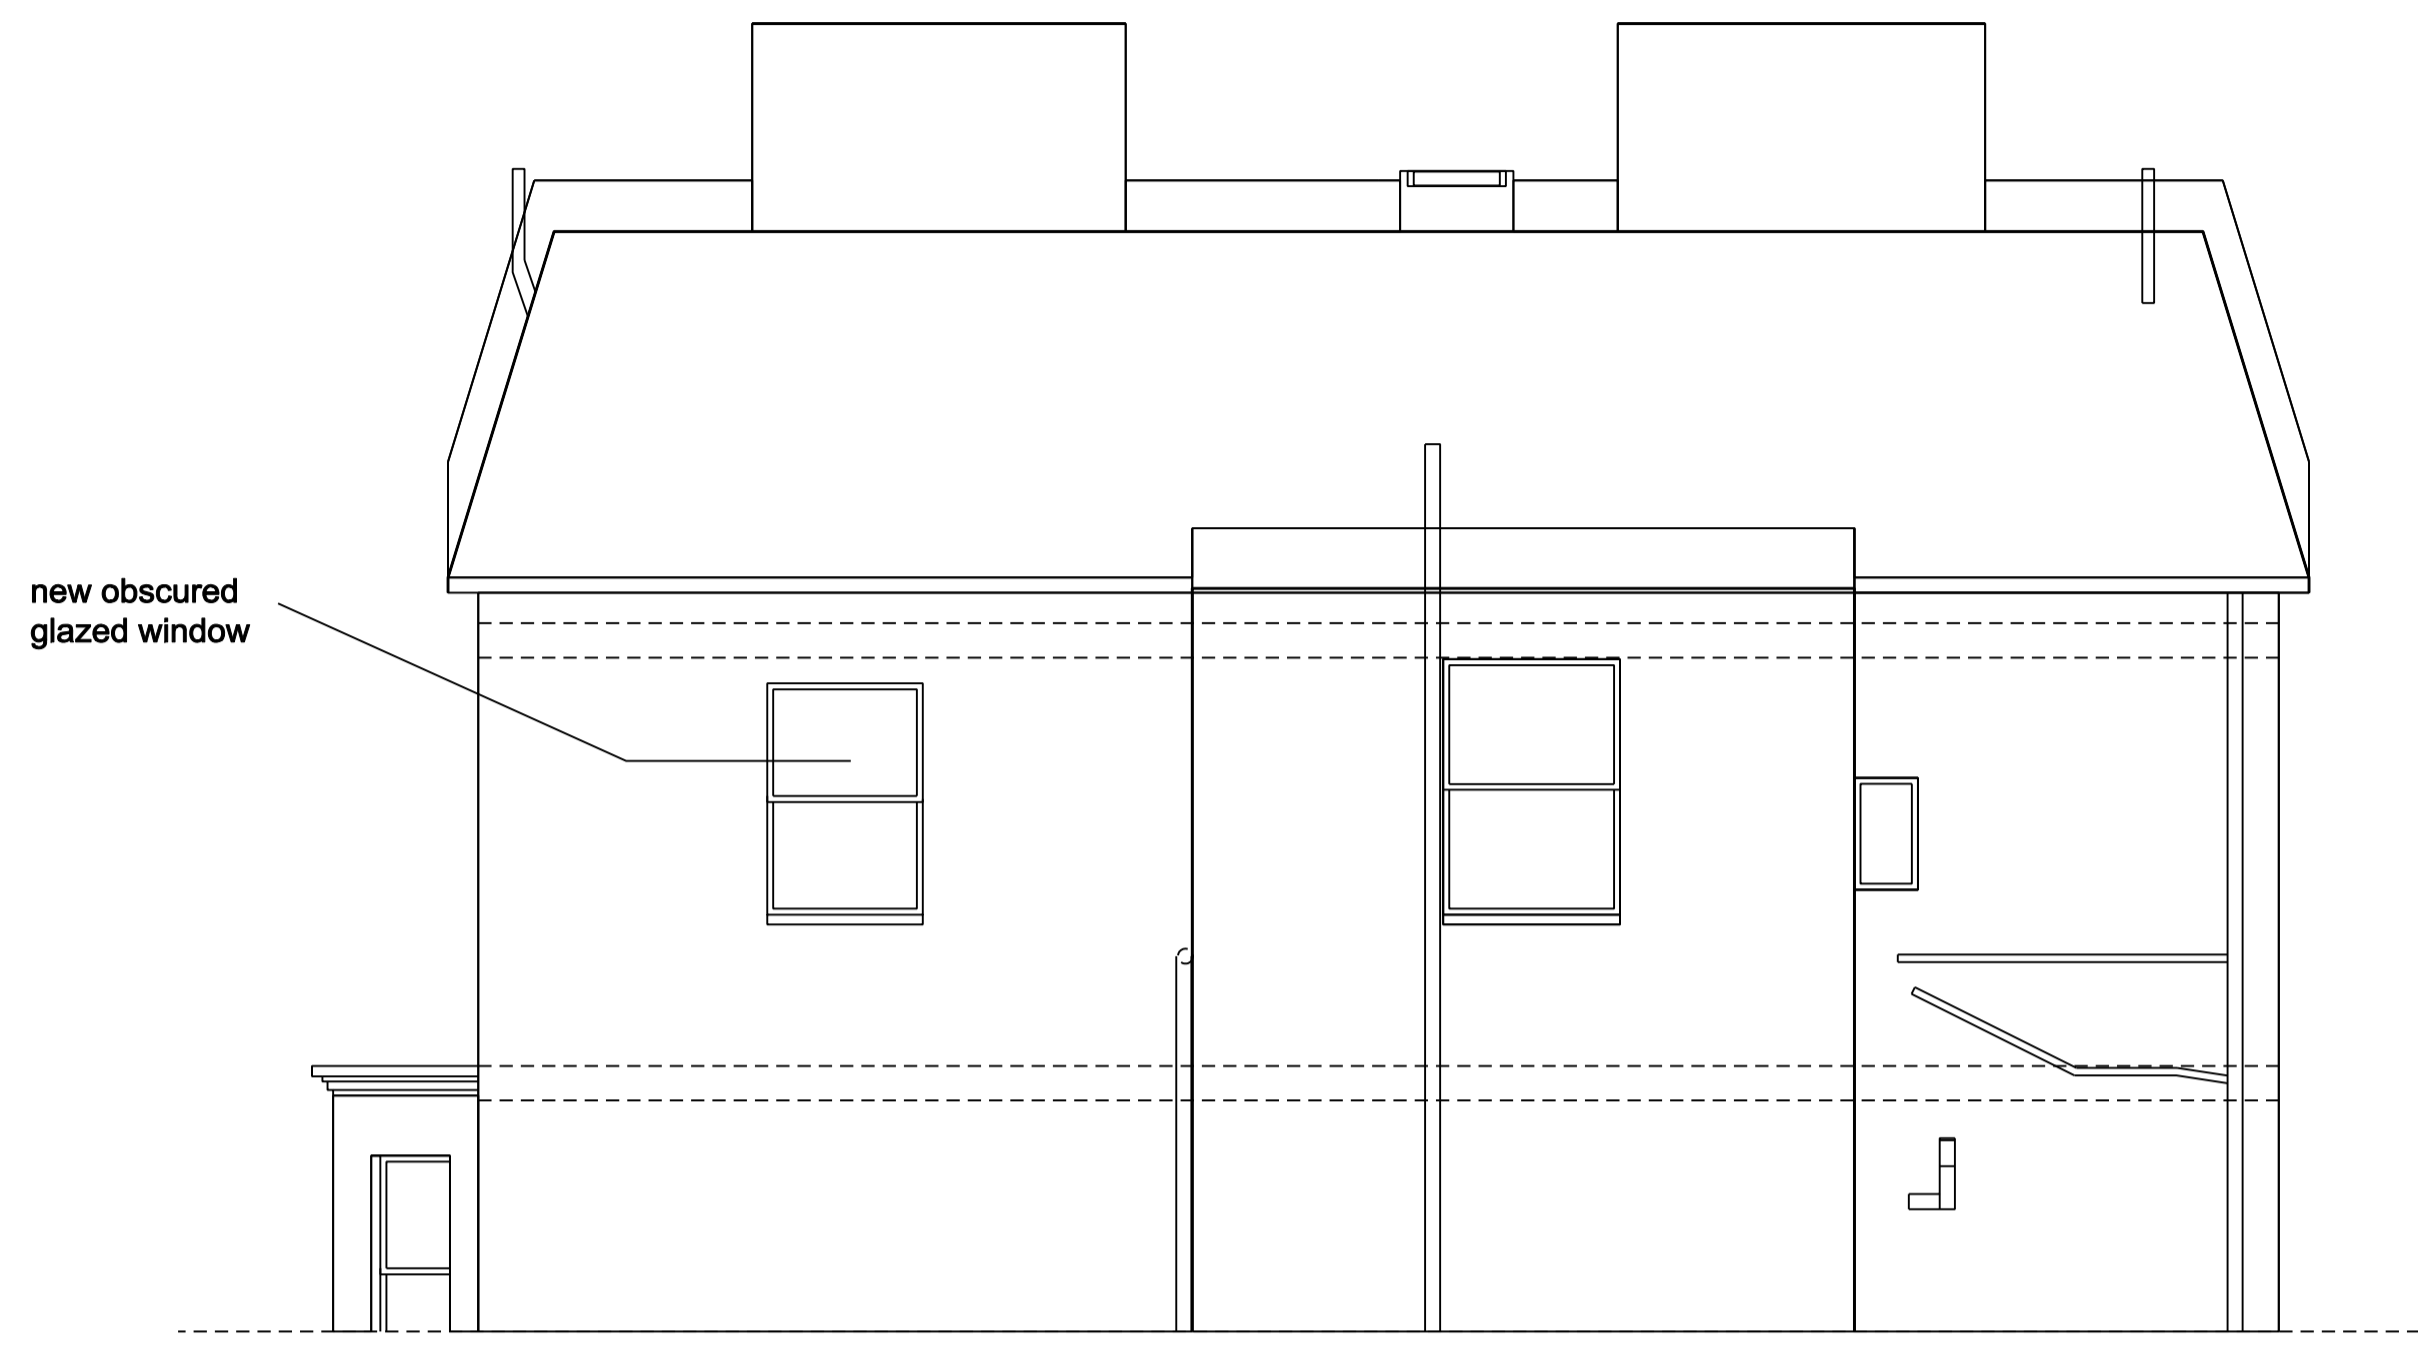

Proposed Side Elevation

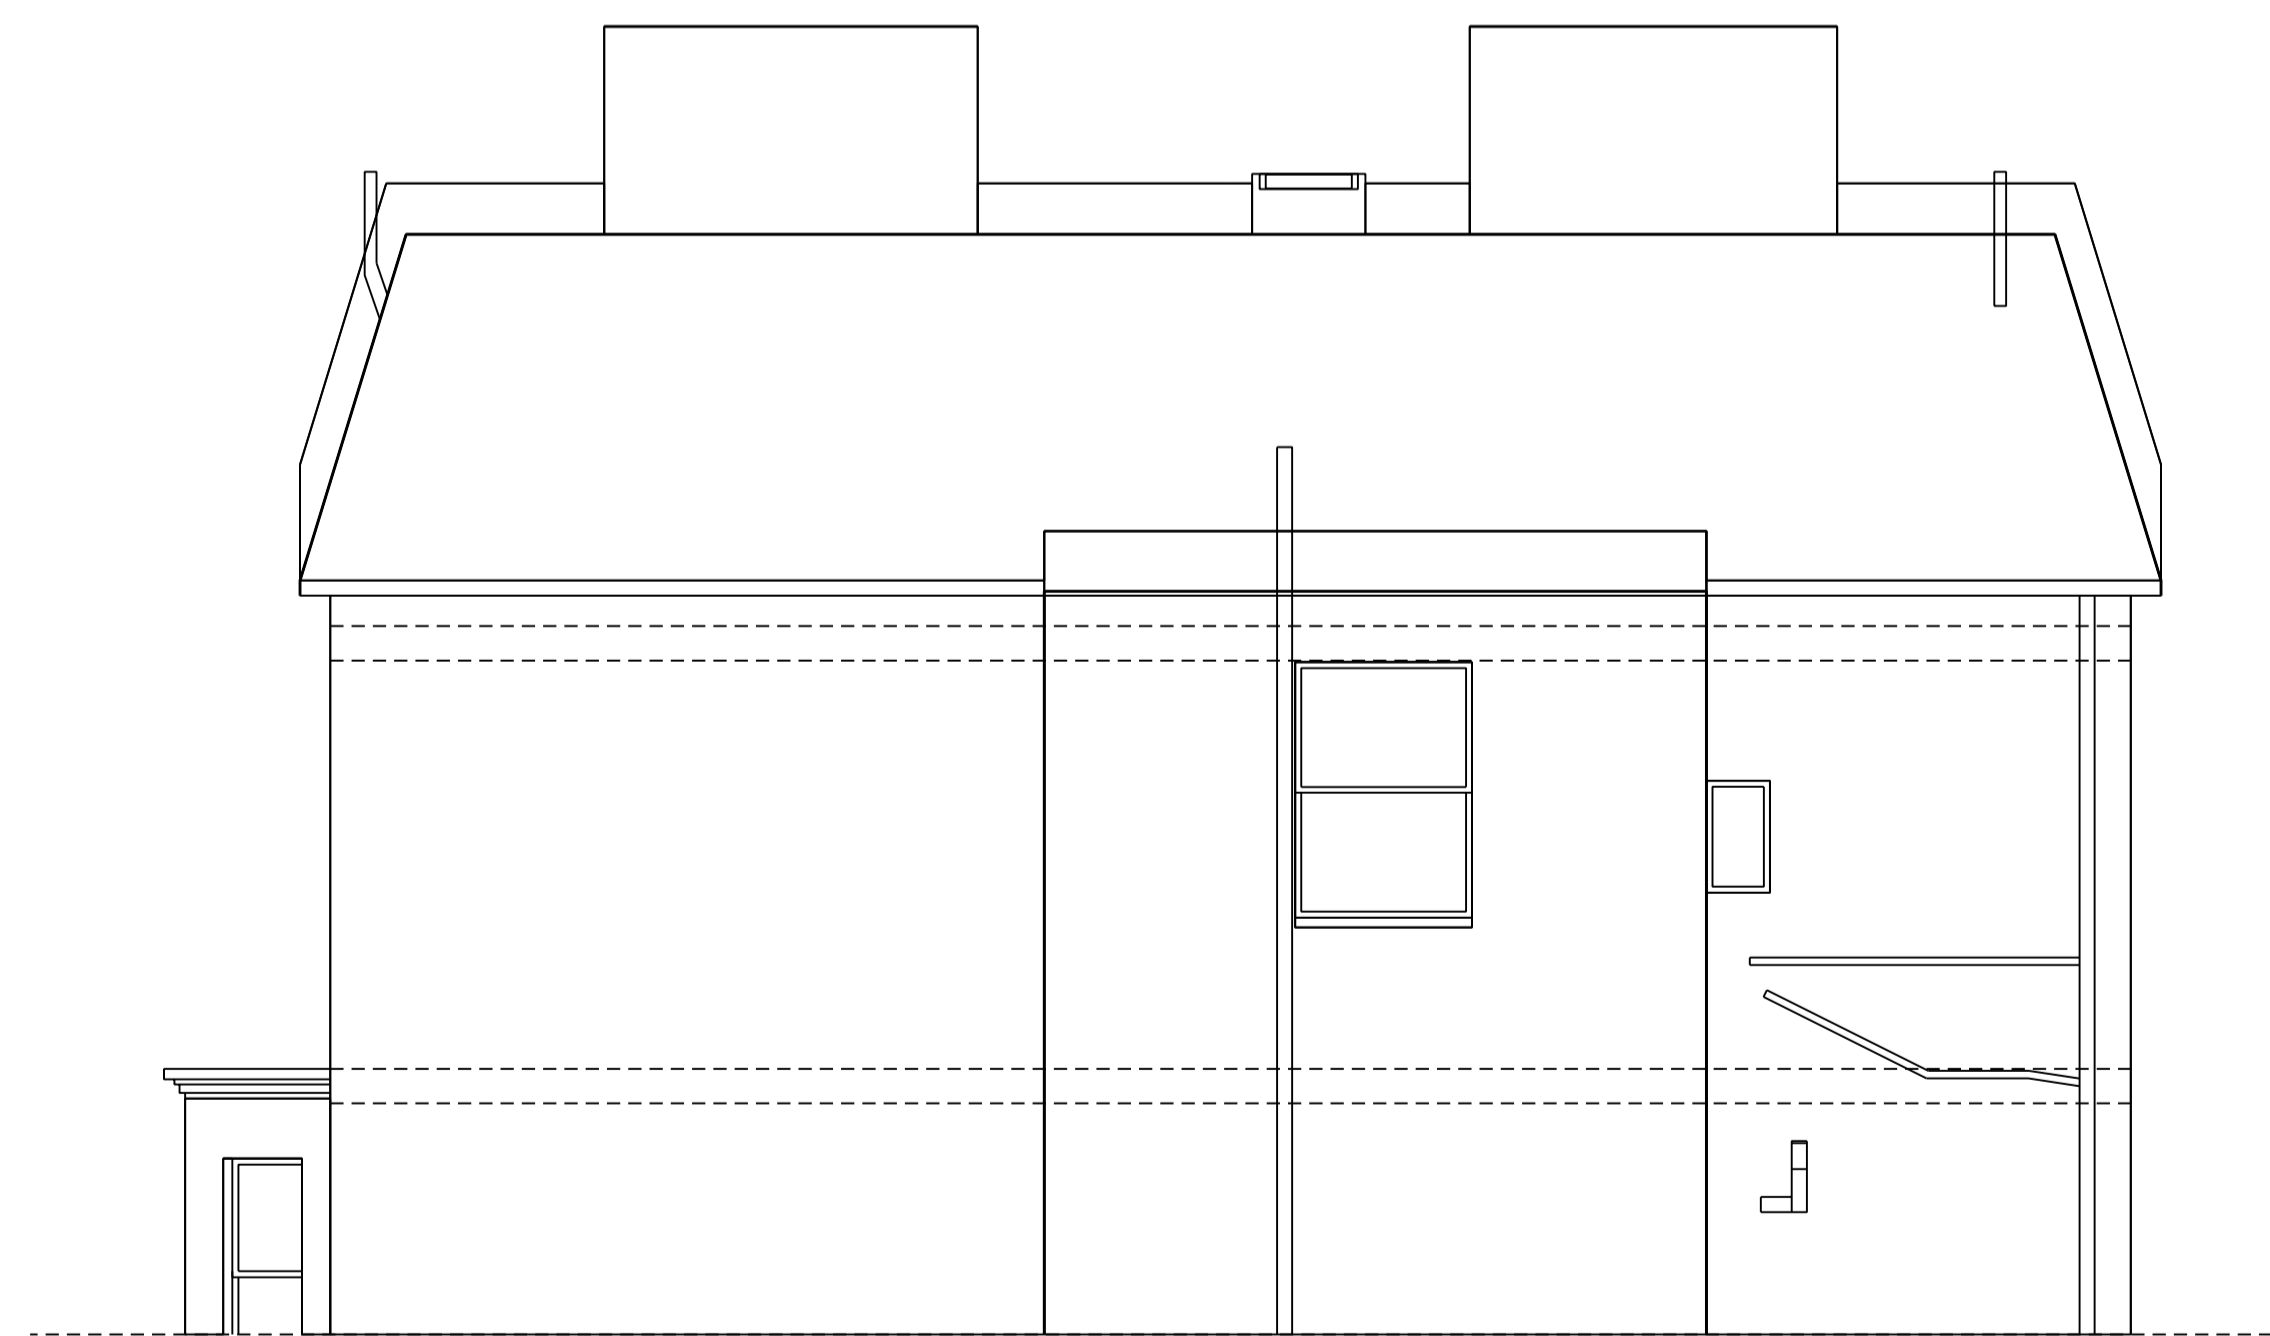

Existing Side Elevation



Written dimensions to be taken in preference to scaled dimensions. The Contractor is responsible for checking all dimensions before work starts.

All work is to be carried out to the requirements, and to the satisfaction of the Local Authority. These drawings are for planning purposes only

Any discrepancies to be brought to the attention of 4D Planning Consultants immediately.

Location Plan

Rev	Date	Description	by	chk



www.GetMePlanning.com[®]

Client **Chris Wheatcroft**

Project **25D Cannon Place, NW3**

Title **Elevations**

Date: November 2016
 Scale: 1:50 @ A1, 1:100 @ A3
 Drawing No. 4D08

Rev: **5**