



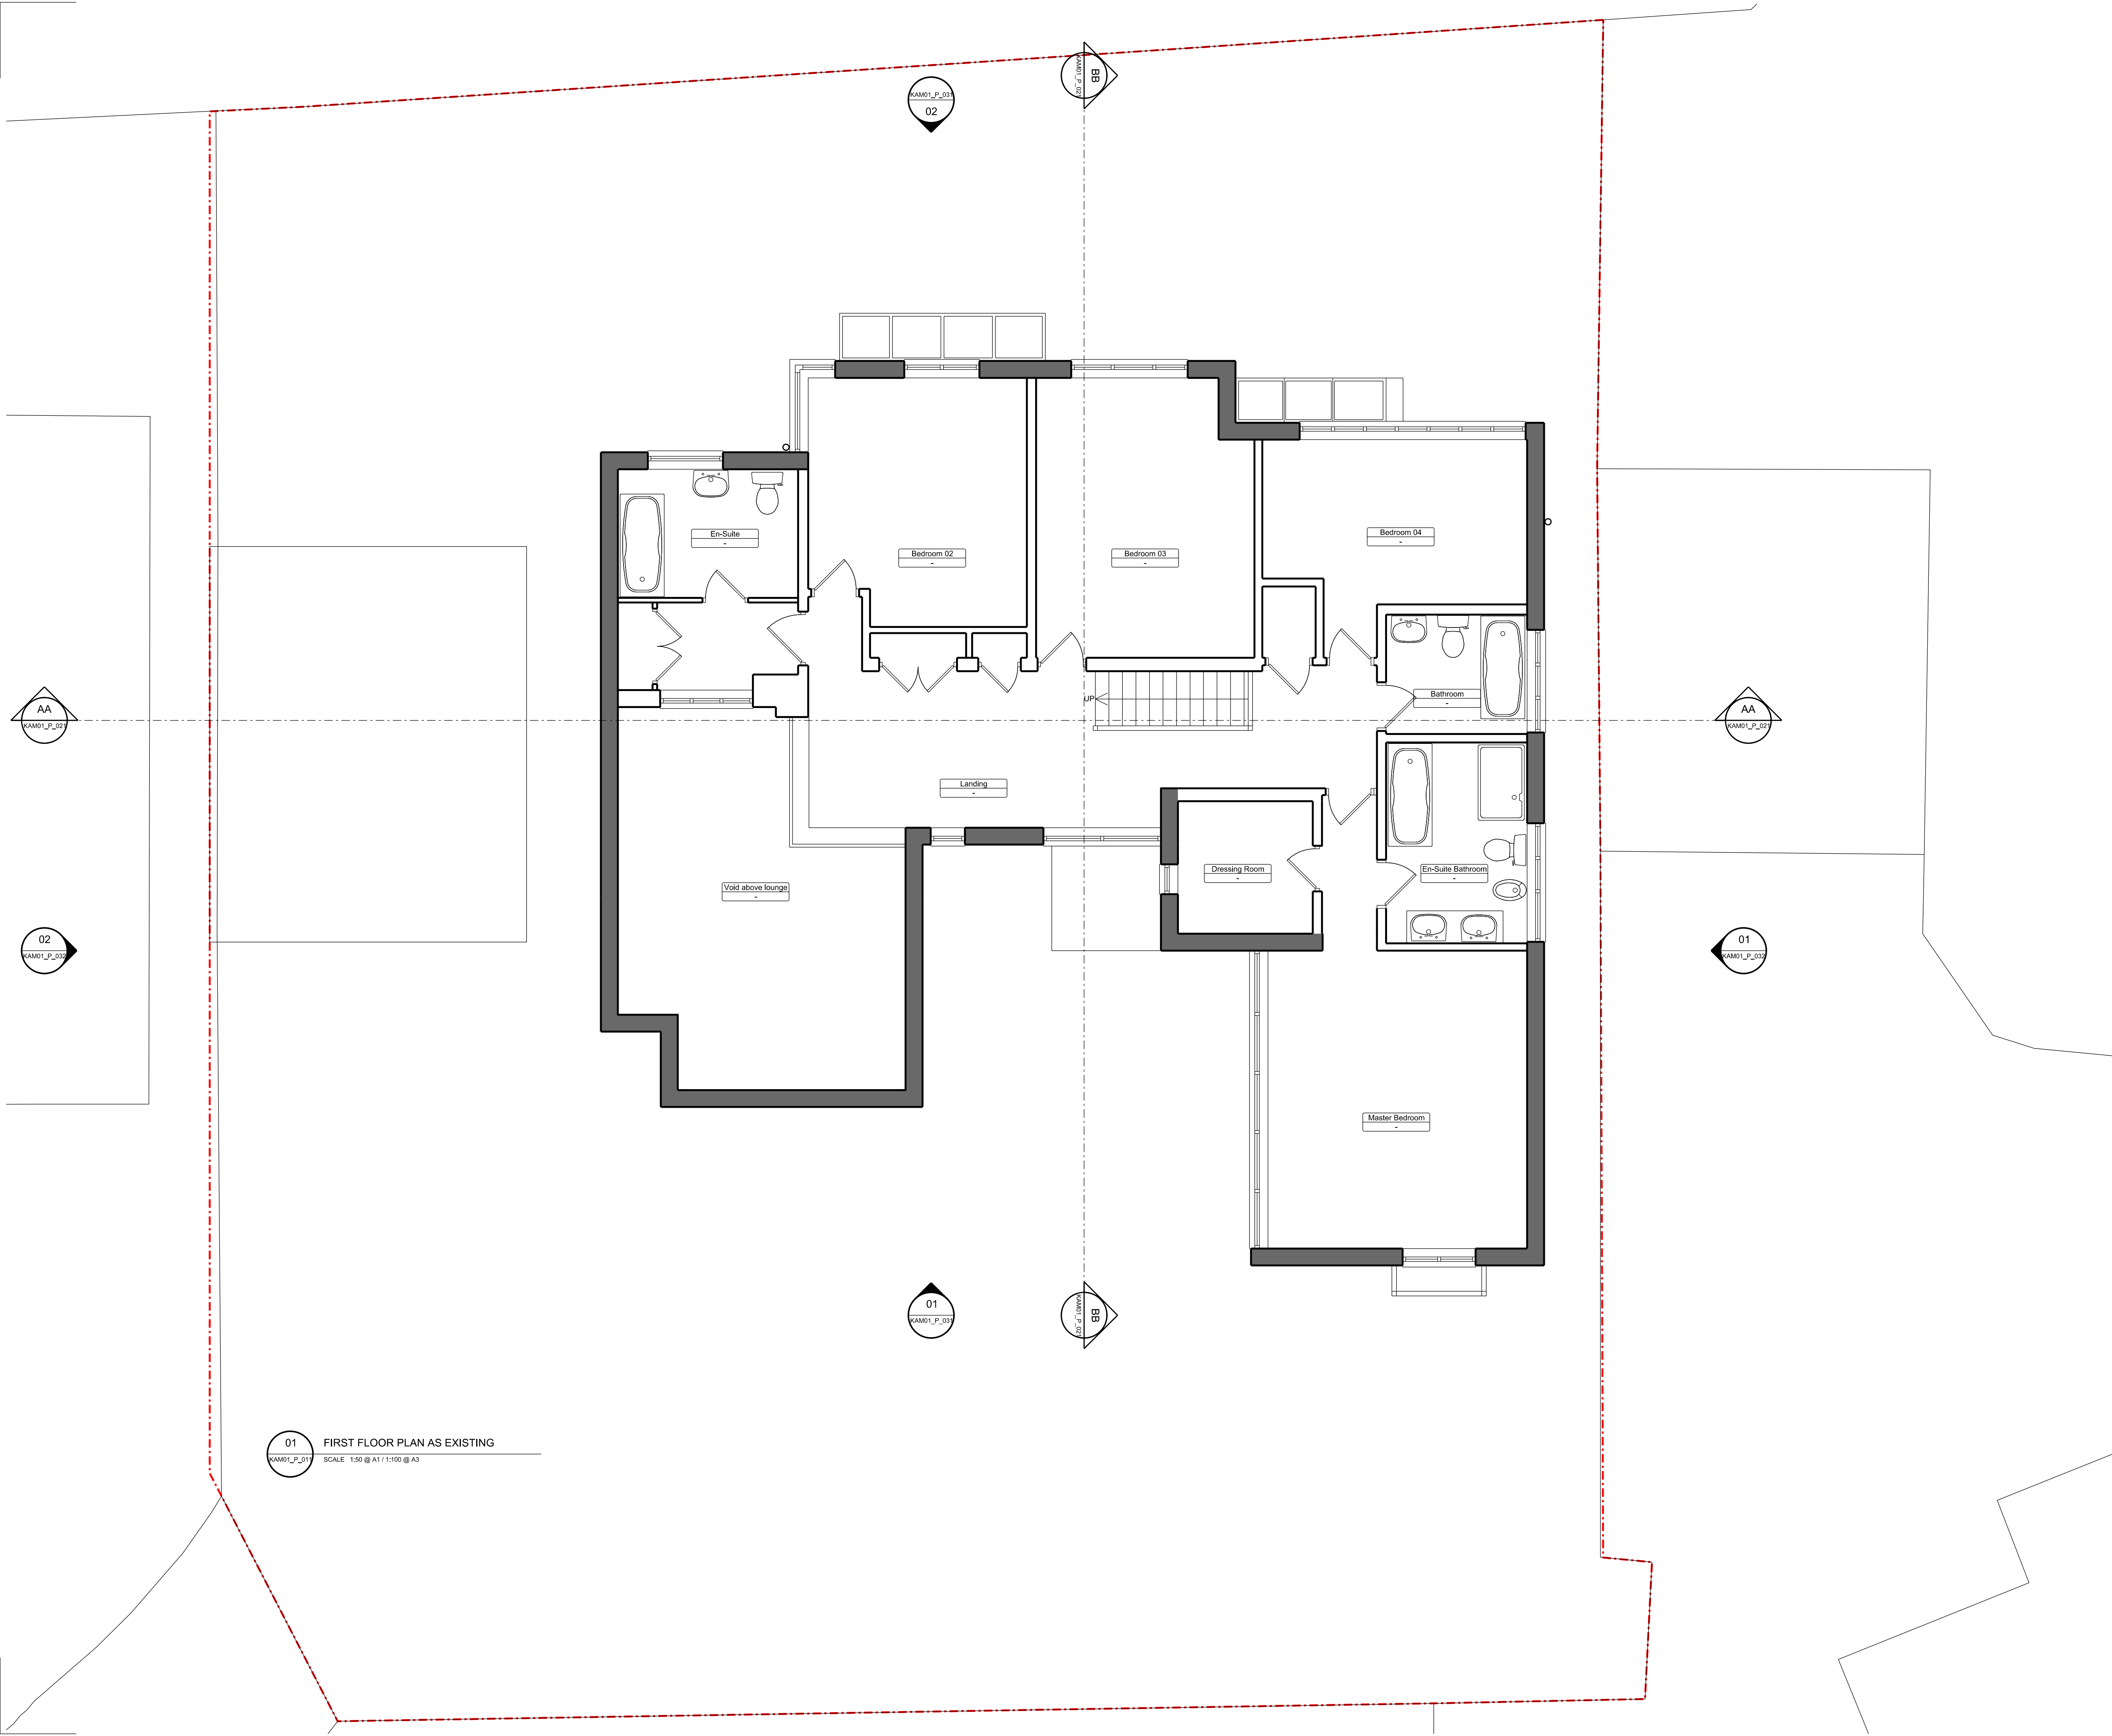

01 FIRST FLOOR PLAN AS EXISTING
SCALE 1:50 @ A1 / 1:100 @ A3


General Notes:
Should any discrepancies be noted, please inform this office.
This drawing is copyright of Matthew Allchurch Architects Limited

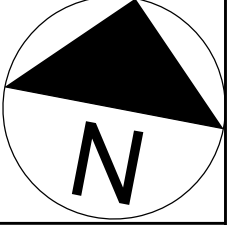

P03	Issued for information	15.10.15	AN	VP
P02	Issued for information	09.10.15	TB	VP
P01	Issued for information	02.07.15	TB	VP
Rev:	Description:	Date	Drn by:	Ckd by:



the boathouse design studio
27 ferry road teddington tw11 9nn
t: 020 8973 0050
e: info@maa-architects.com
w: www.maa-architects.com

 

Client:
Mr and Mrs Kamvari

Project Name:
9 Grange Gardens

Drawing Title:

EXISTING FIRST FLOOR PLAN

Project No:	Drawing No:	Revision:	Scale:	Date:
KAM01	P_012	P03	1:50 @ A1 1:100 @ A3	Sept 2015
Drawn by:	Checked by:	Drawing Status:		
AN	VP	Planning		