


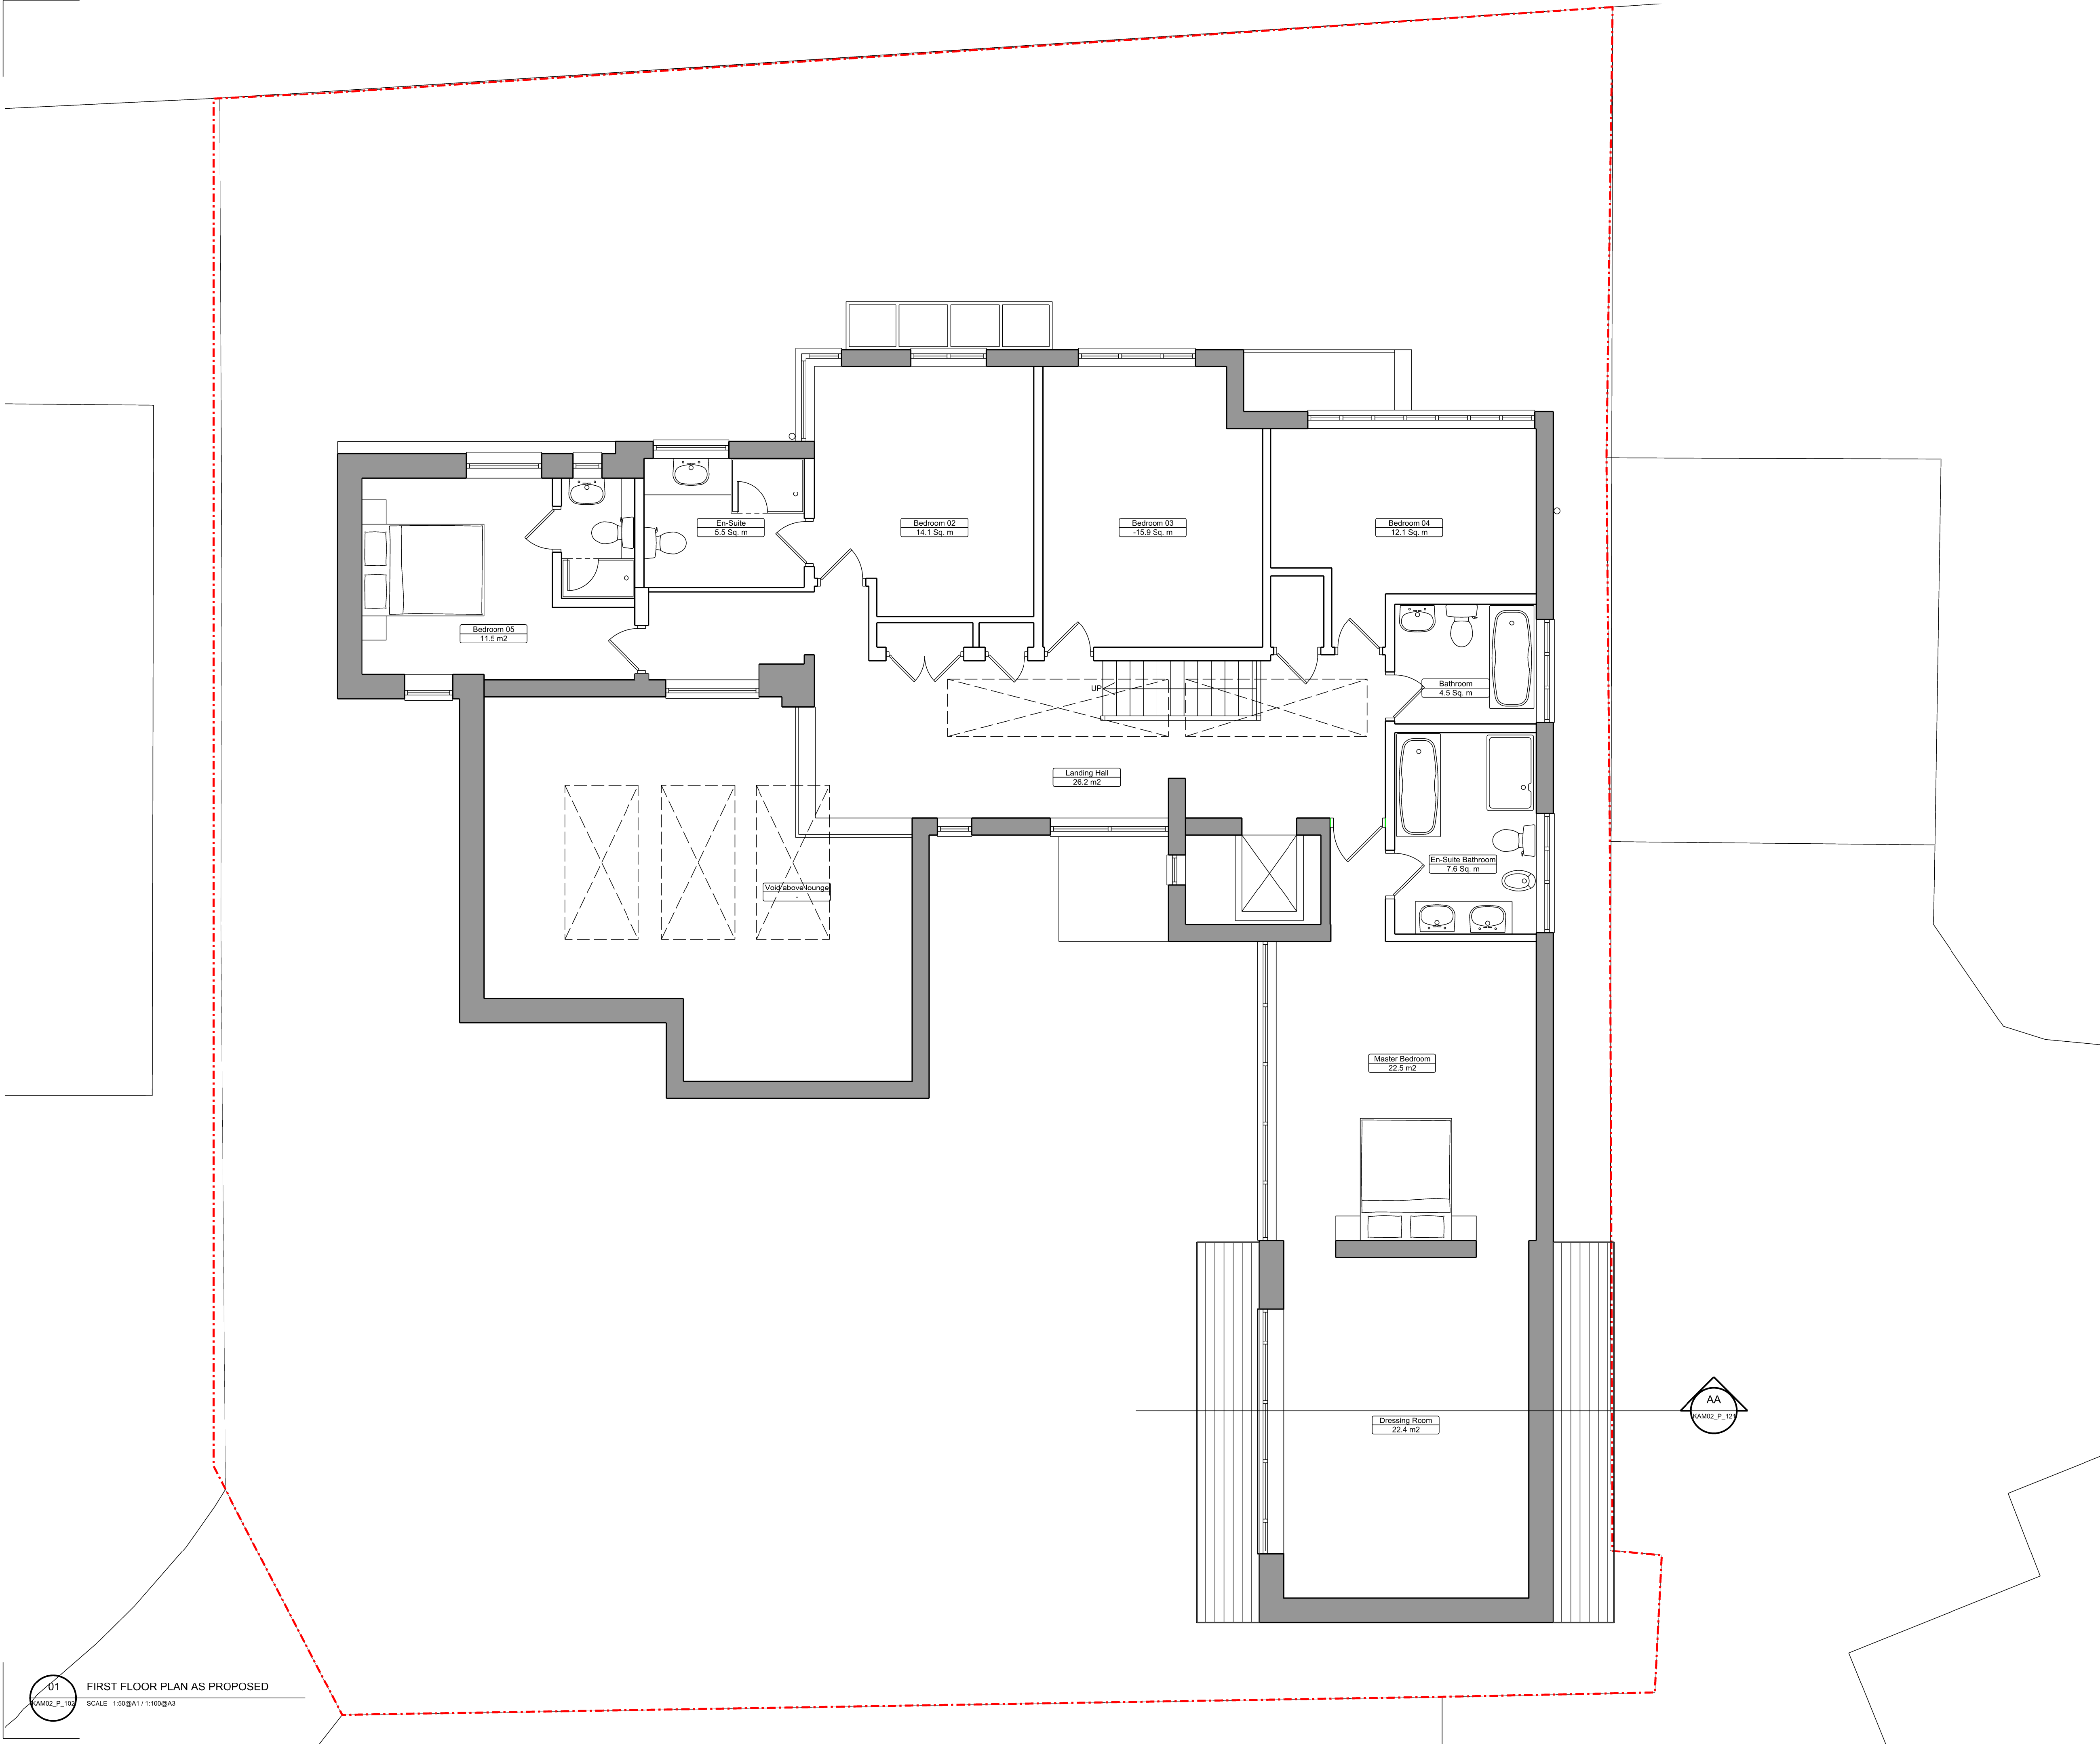

General Notes:

Should any discrepancies be noted, please inform the Architect

P03 Issued for Planning 24.04.17 AN VP
Rev: Description: Date Drn by: Ckd by:

Scale @ A1
0m 0.5m 1m 2m 4m

Client:
Mr Kamvari
Project Name:
9 Grange Gardens
Drawing Title:

PROPOSED FIRST FLOOR PLAN

Project No:	Drawing No:	Revision:	Scale:	Date:
KAM02	P_102	P03	1:50 @ A1	Apr 2017
Drawn by:	Checked by:	Drawing Status:		
AN	VP	Planning		