


**General Notes:**  
 Do not scale from this drawing. Use marked dimensions.  
 Should any discrepancies be noted, please inform this office.  
 This drawing is copyright of Matthew Allchurch Architects Limited

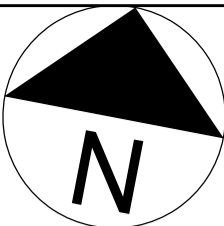

AA  
KAM01\_P\_102

AA  
KAM01\_P\_102

CC  
KAM01\_P\_102

BB  
KAM01\_P\_102


CC  
KAM01\_P\_102

BB  
KAM01\_P\_102

01 FIRST FLOOR PLAN AS PROPOSED  
 SCALE: 1:50 @ A1 / 1:100 @ A3

P04	Minor amend's. issued for approval	19.10.15	AN	VP
P03	Issued for information	15.10.15	AN	VP
P02	Issued for information	09.10.15	TB	VP
P01	Issued for information	02.07.15	TB	VP
Rev:	Description:	Date	Drn by:	Ckd by:

**MAA Architects**  
 the boathouse design studio  
 27 ferry road teddington tw11 9nn  
 t: 020 8973 0050  
 e: info@maa-architects.com  
 w: www.maa-architects.com

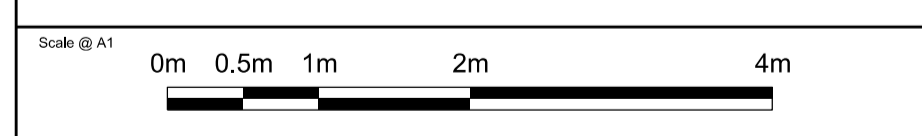

Client:  
**Mr and Mrs Kamvari**  
 Project Name:  
**9 Grange Gardens**  
 Drawing Title:

**PROPOSED FIRST FLOOR PLAN**

Project No:	Drawing No:	Revision:	Scale:	Date:
KAM01	P_102	P04	1:50 @ A1	Sept 2015
Drawn by:	Checked by:	Drawing Status:		
AN	VP	<b>Planning</b>		