

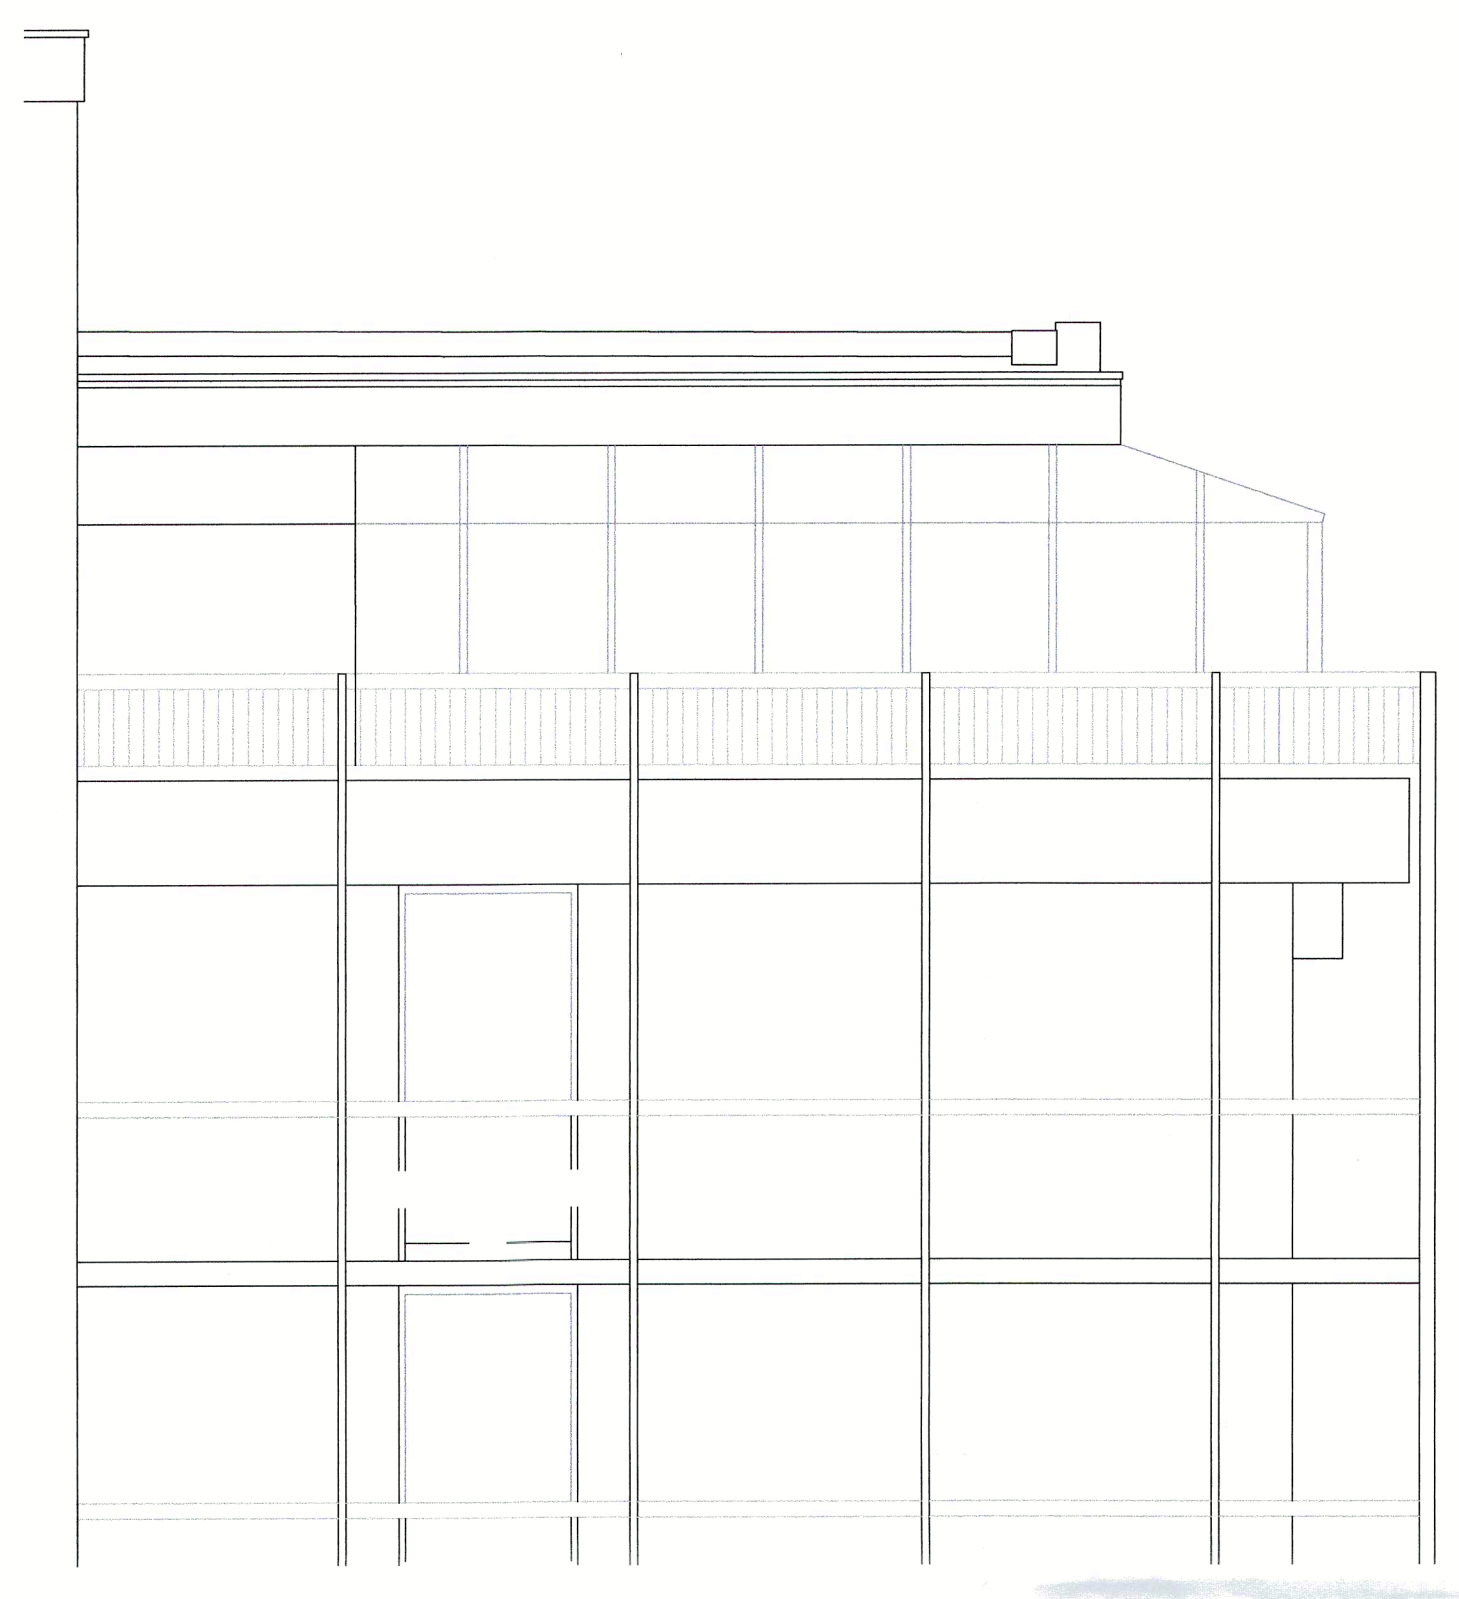



Notes
 Check all dimensions on site. Do not scale from this drawing.
 Report any discrepancies and omissions to HLM Architects.
 This Drawing is Copyright ©

 


E02 Existing Elevation 1:50

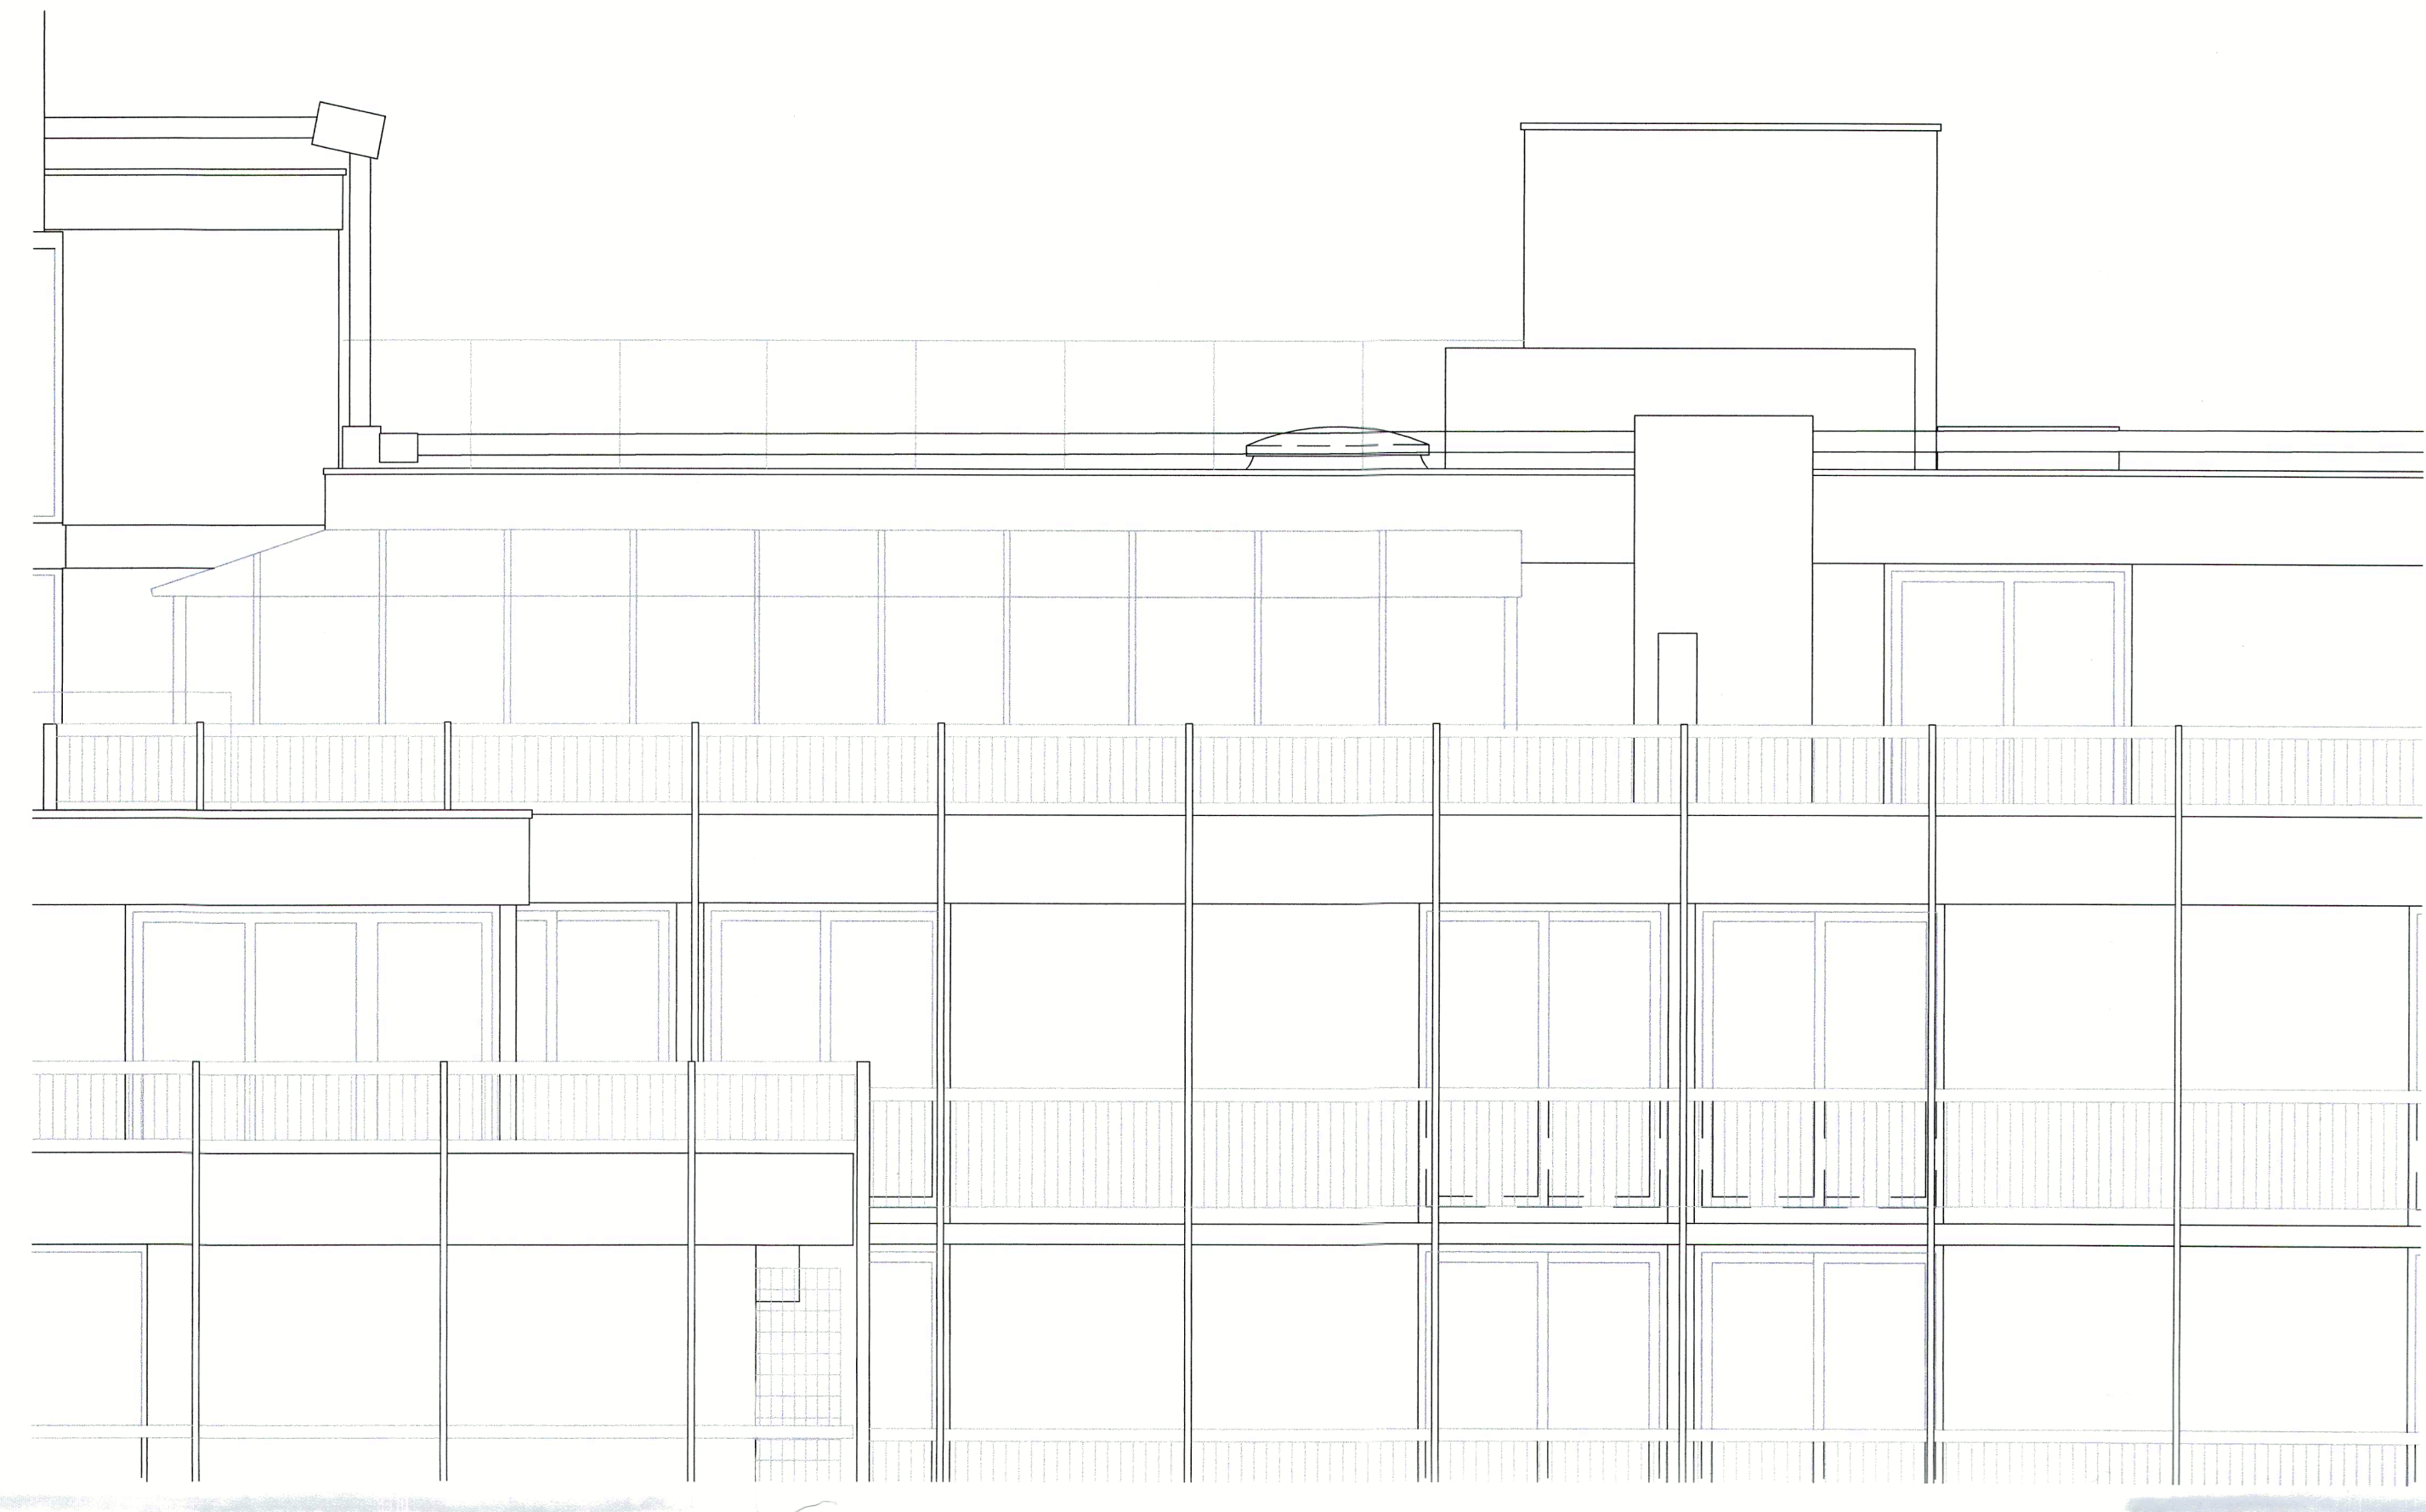

E03 Existing Elevation 1:50

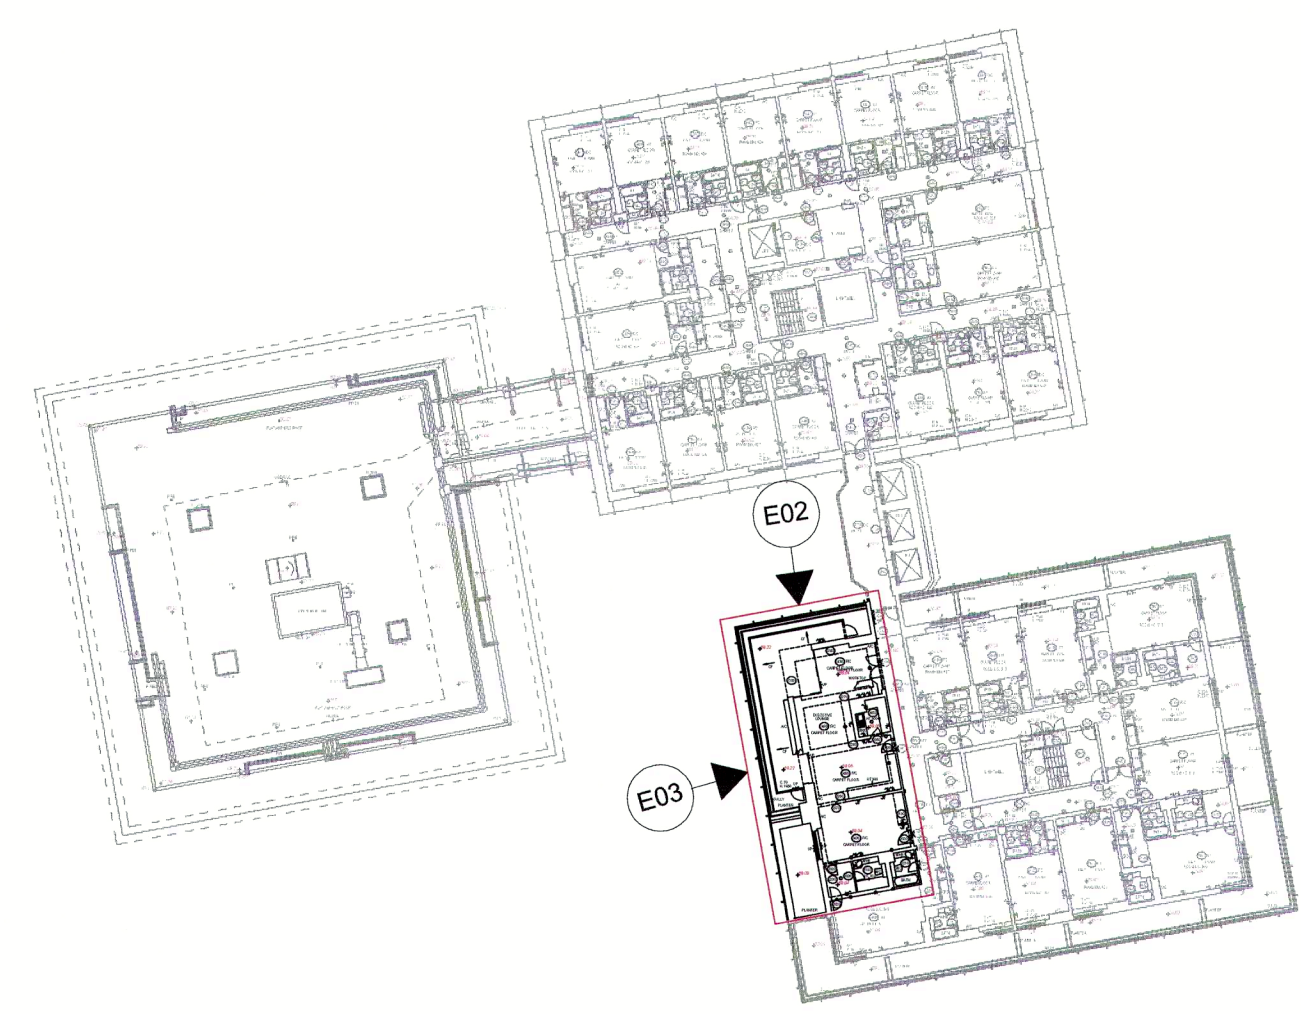

E02 Site plan 1:500

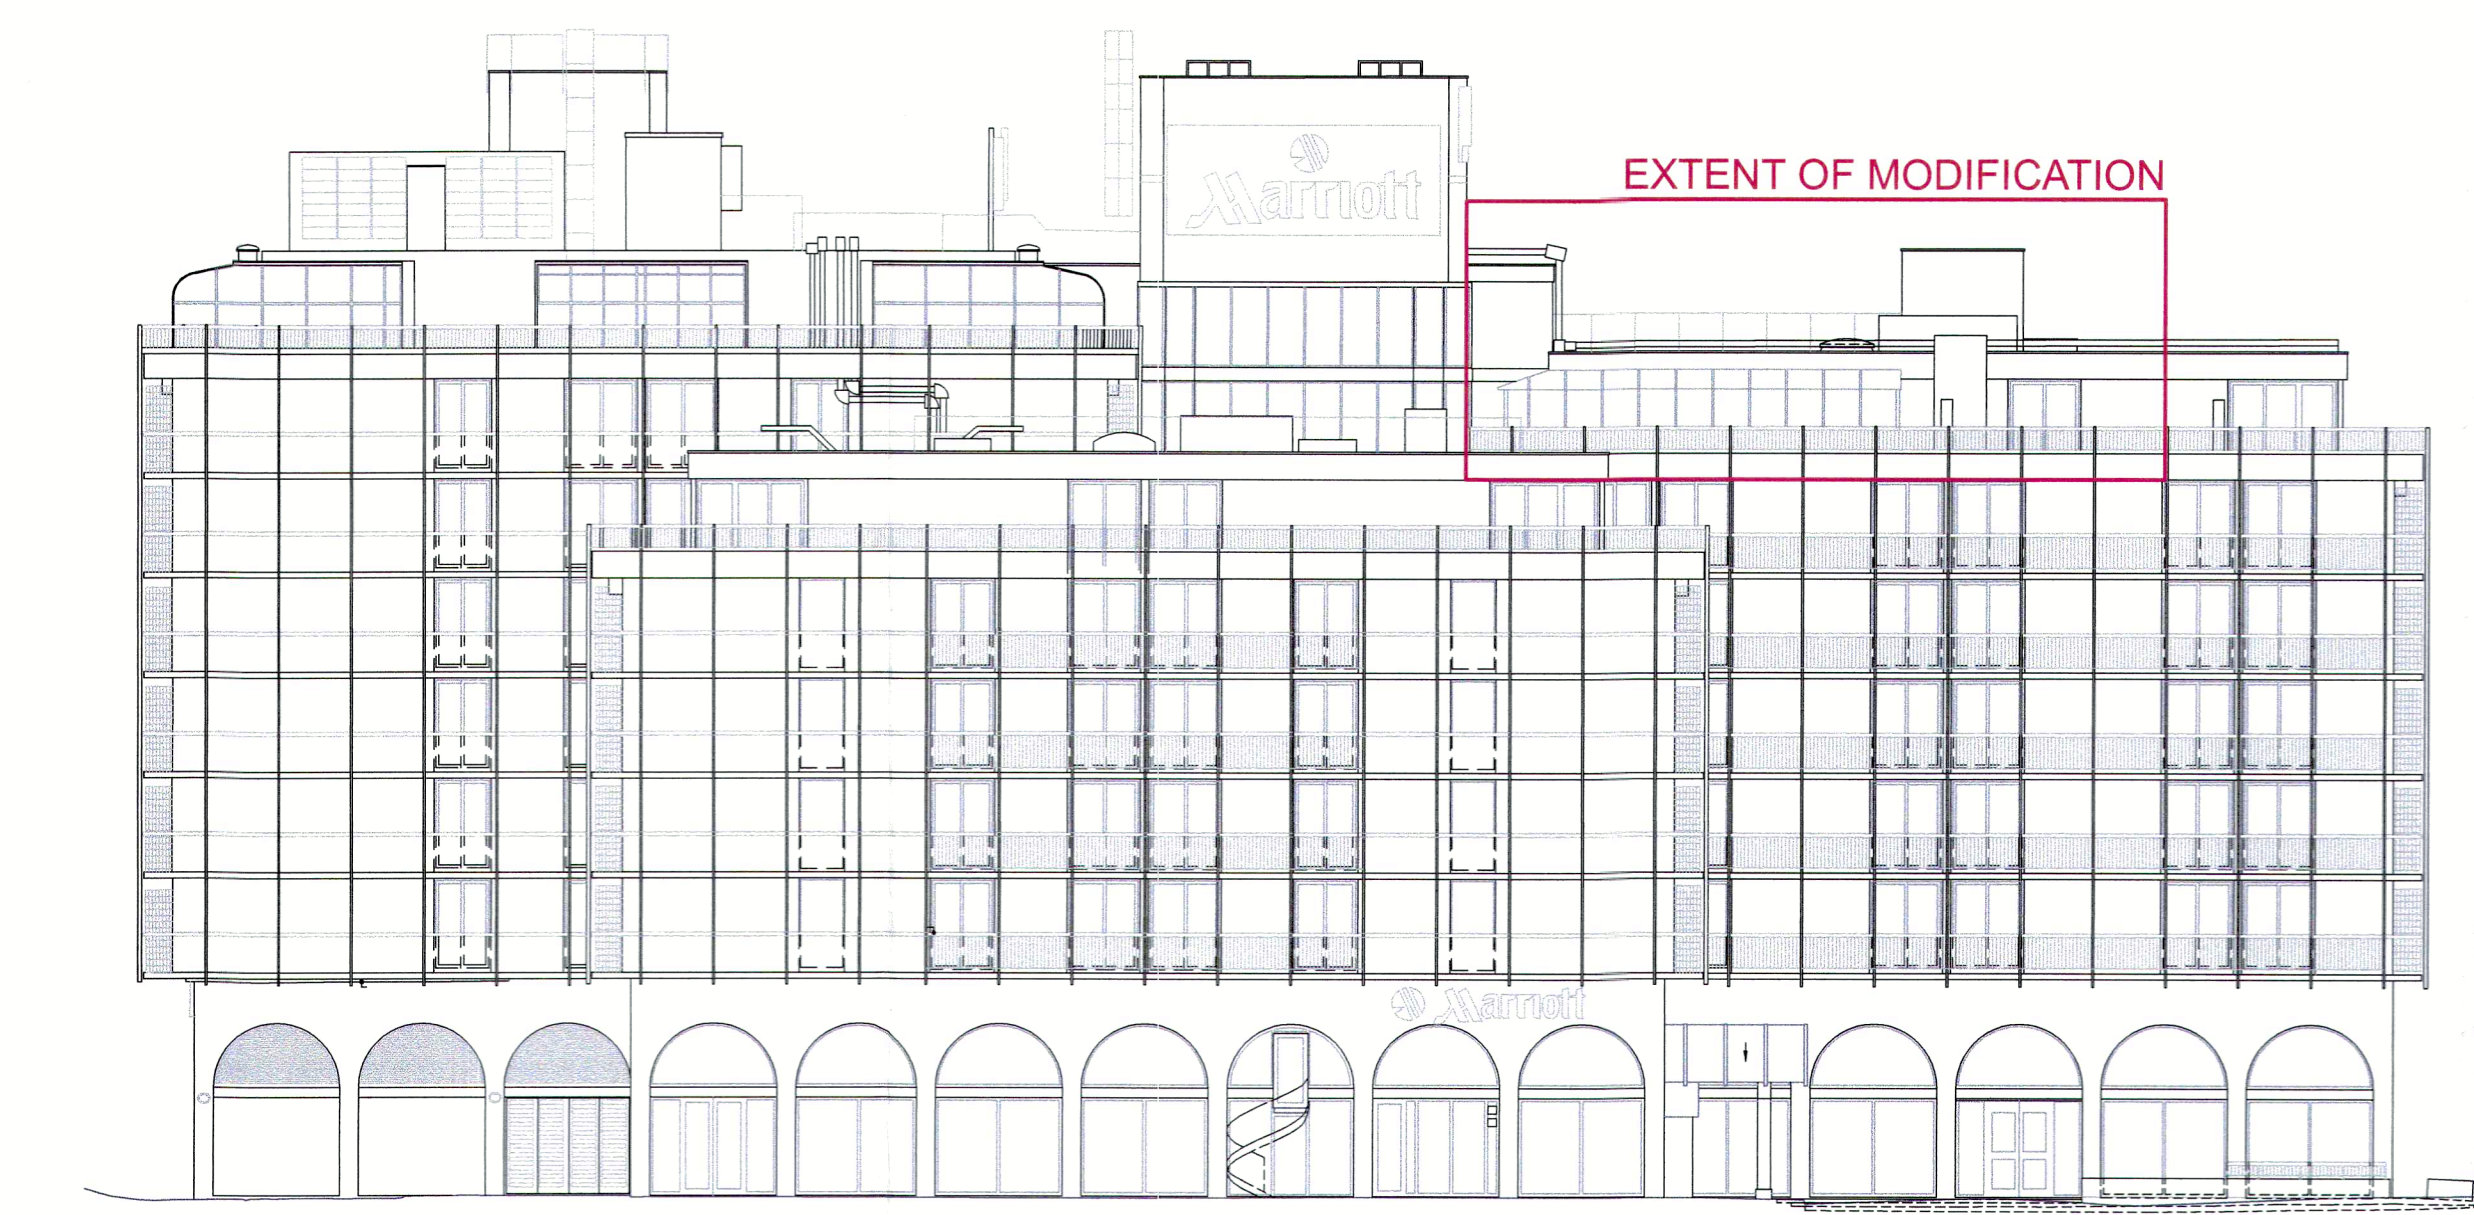

E01 Existing Elevation 1:200

Rev.	Description	Date	By	CHK.
P1	EXISTING ELEVATIONS	26/04/17	HLM	AT

Project

**London St. Regents Park
 Marriott Hotel
 Bedrooms - 6th Floor
 Exec Lounge**

**Gold Diamond D
 Heathrow 2005 LTD**

Title
Existing Elevations

Drawing No.	Revision
LONRP_FFE_3_A(PA)003	P1

Scale @ A1	Drawn
	HLM

Date	Checked
31/03/2017	HLM

HLM
 2ND FLOOR,
 THE RUSKIN BUILDING,
 TUDOR SQUARE,
 SHEFFIELD,
 S1 2LA

T: +44 (0) 114 263 9600
 F: +44 (0) 114 263 9650

