




E02 Proposed Elevation 1:50

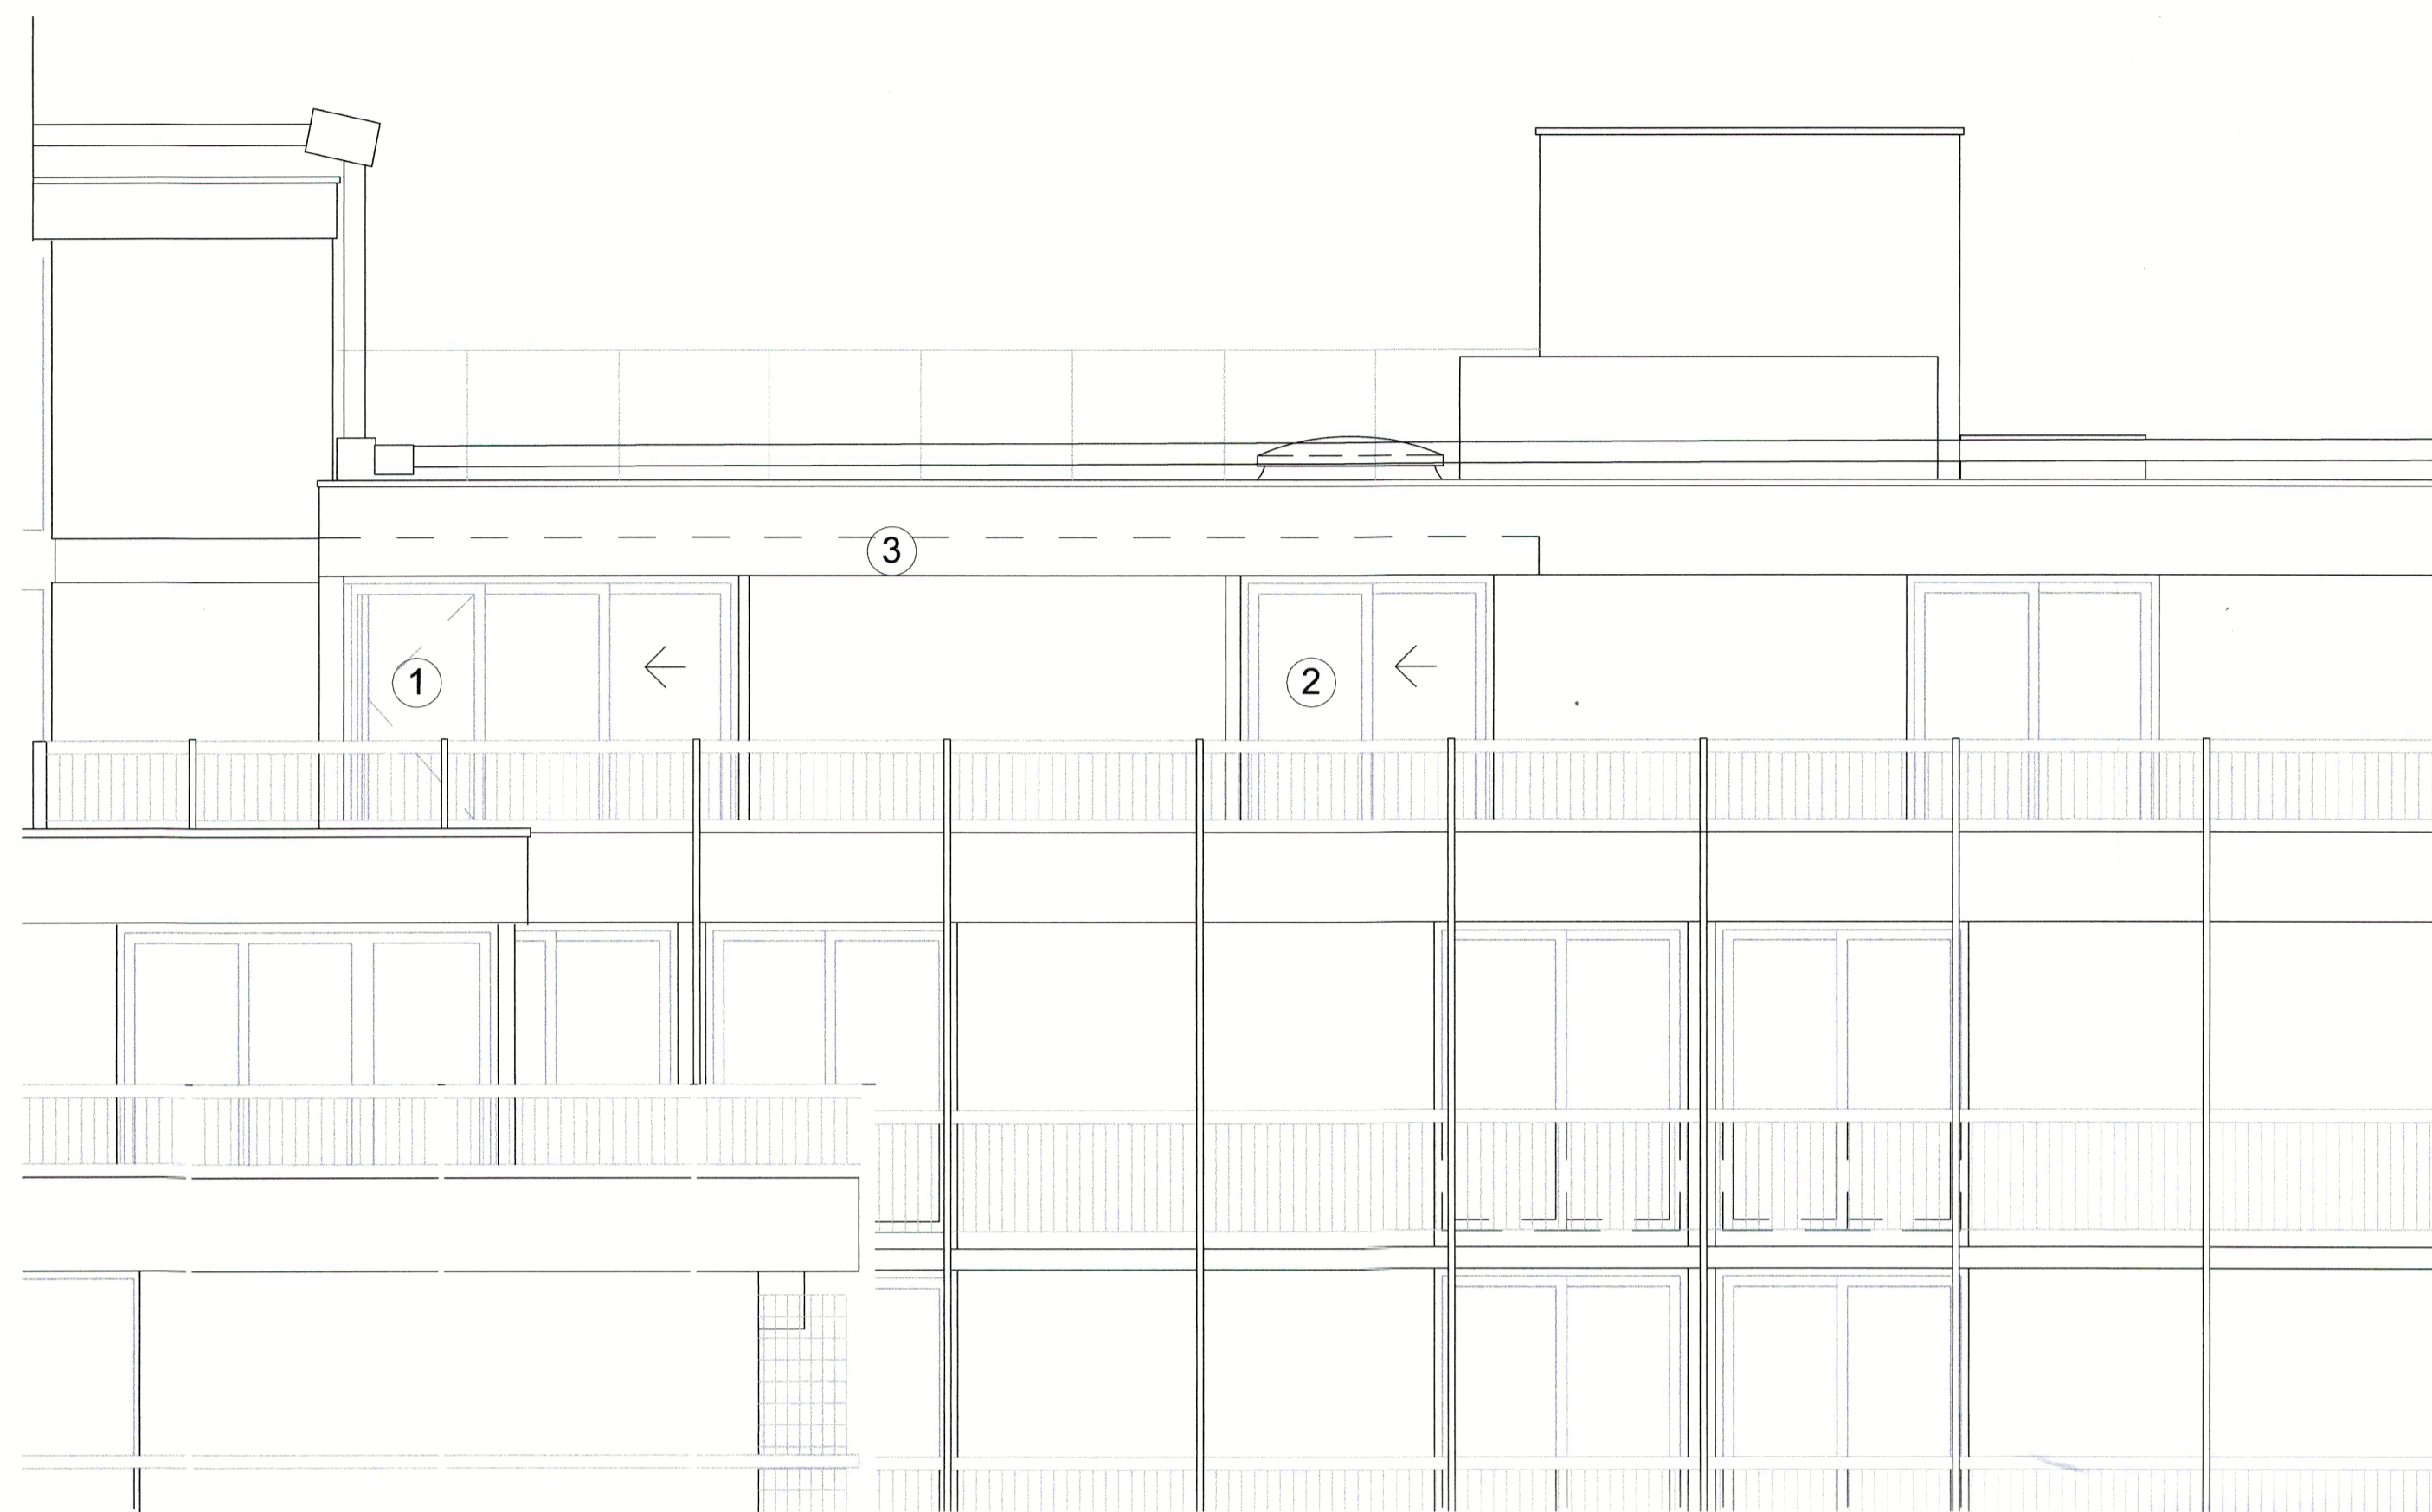

E03 Proposed Elevation 1:50

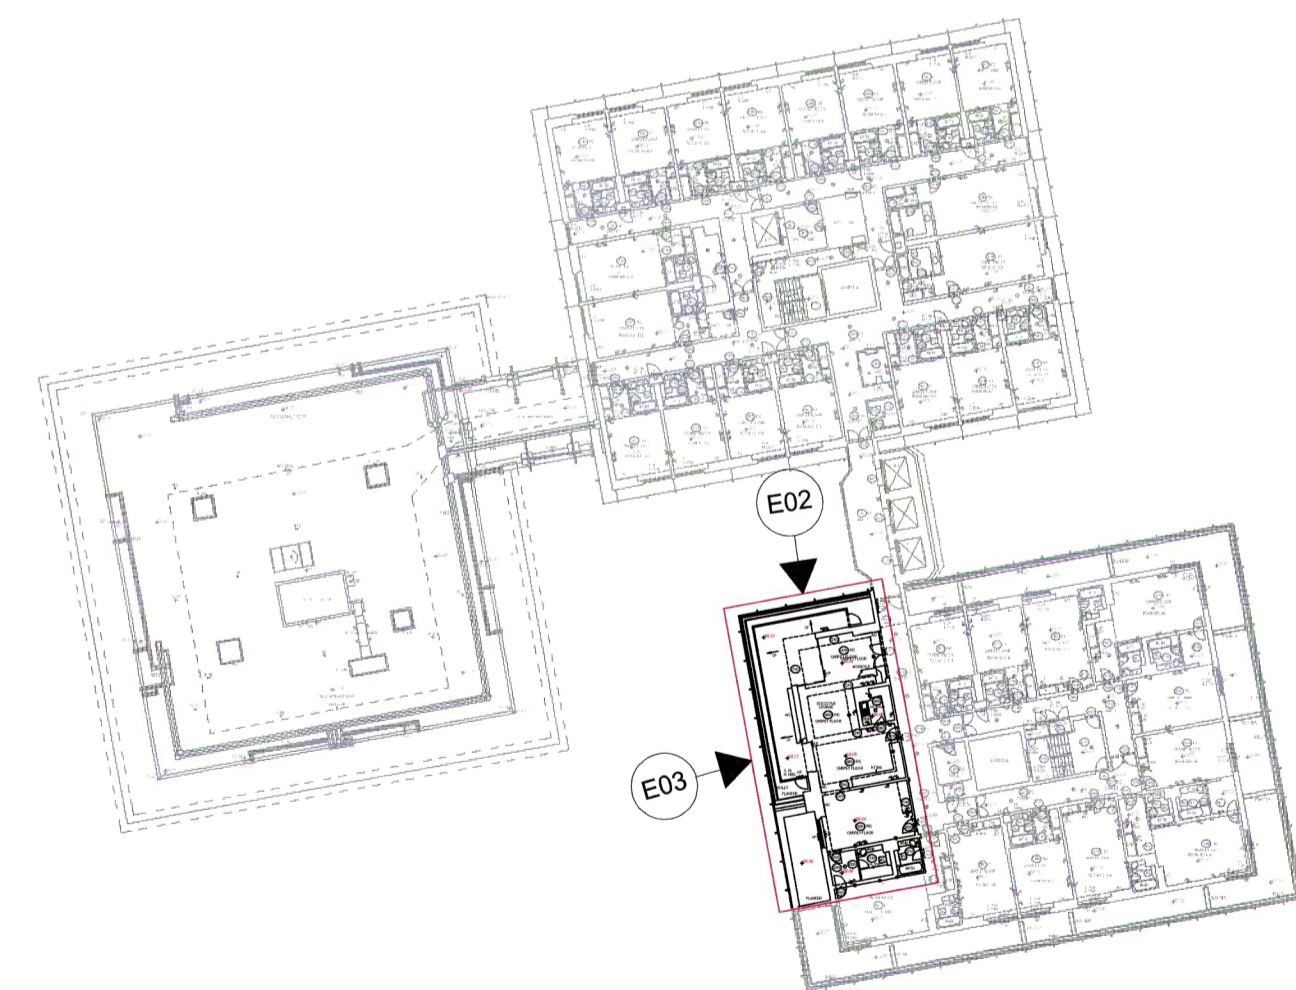

E02 Site plan 1:500

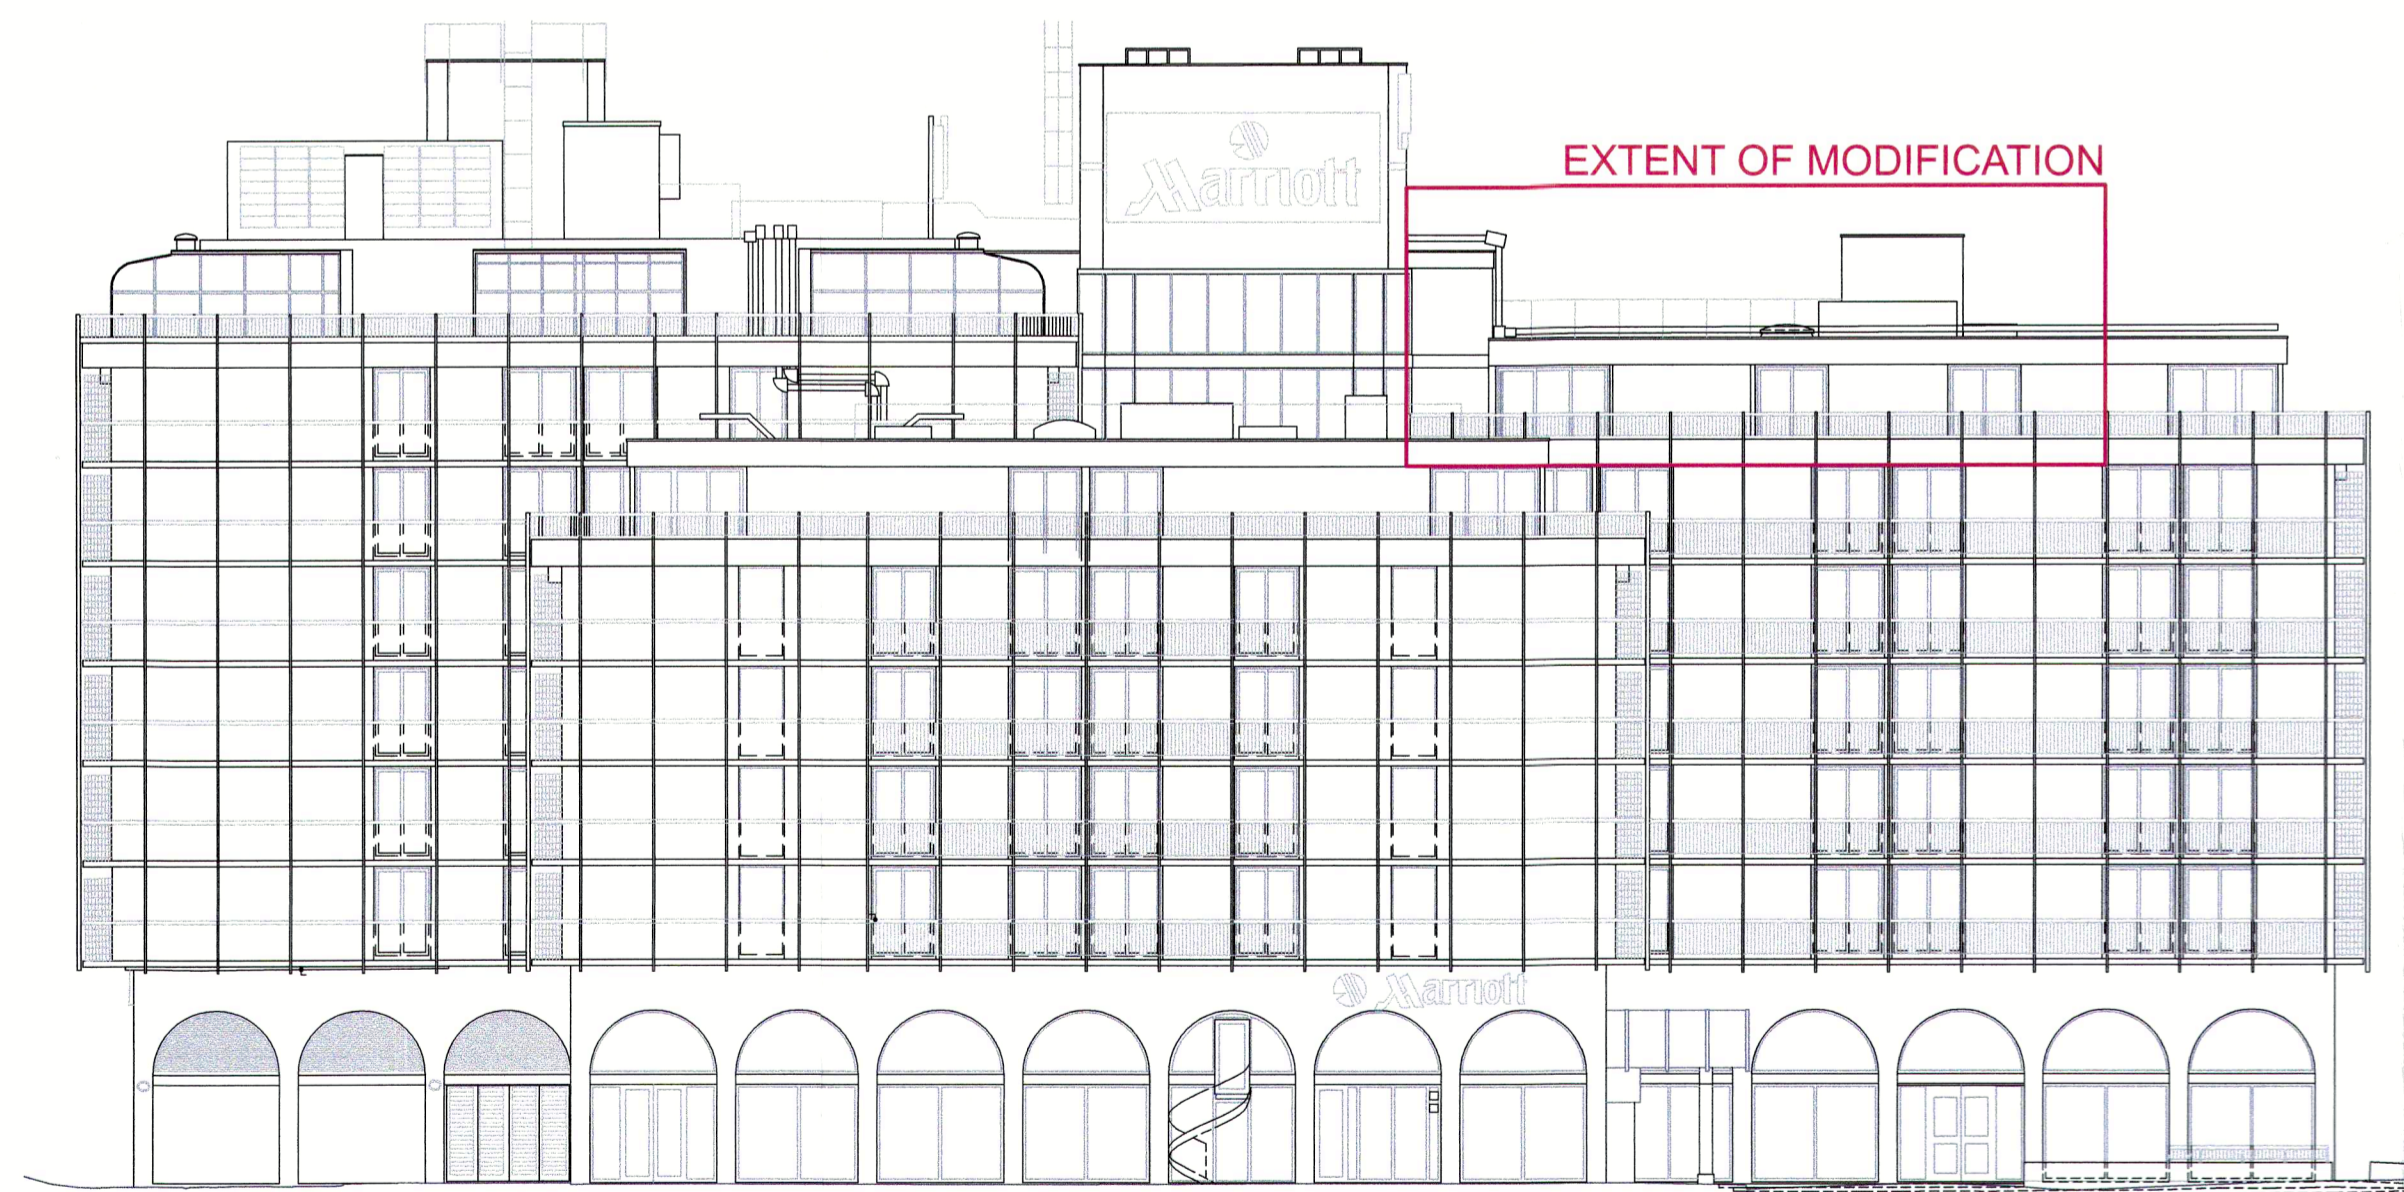

E01 Proposed Elevation 1:200

**KEY**

- ① NEW CORNER UPVC WINDOW DARK WOODGRAIN TO MATCH EXISTING
- ② NEW SLIDING UPVC WINDOW DARK WOODGRAIN TO MATCH EXISTING
- ③ NEW RENDER TO FASCIA TO MATCH EXISTING

Rev	Description	Date	By	CHK
P1	PROPOSED ELEVATIONS	26/04/17	HLM	AT

Revisions  
 Project

**London St. Regents Park  
 Marriott Hotel  
 Bedrooms - 6th Floor  
 Exec Lounge**

Client  
**Gold Diamond D  
 Heathrow 2005 LTD**

Title  
**Proposed Elevations**

Drawing No. Revision  
**LONRP\_FFE\_3\_(PA)004 P1**

Scale @ A1 Drawn  
 Date Checked  
**31/03/2017 HLM**

**HLM**  
 2ND FLOOR,  
 THE RUSKIN BUILDING,  
 TUDOR SQUARE,  
 SHEFFIELD,  
 S1 2LA  
 T: +44 (0) 114 263 9600  
 F: +44 (0) 114 263 9650

