





ROUNDHOUSE CAMPUS

PLANNING DRAWINGS


APRIL 2017

Allies and Morrison

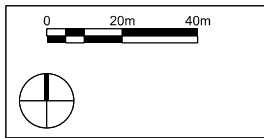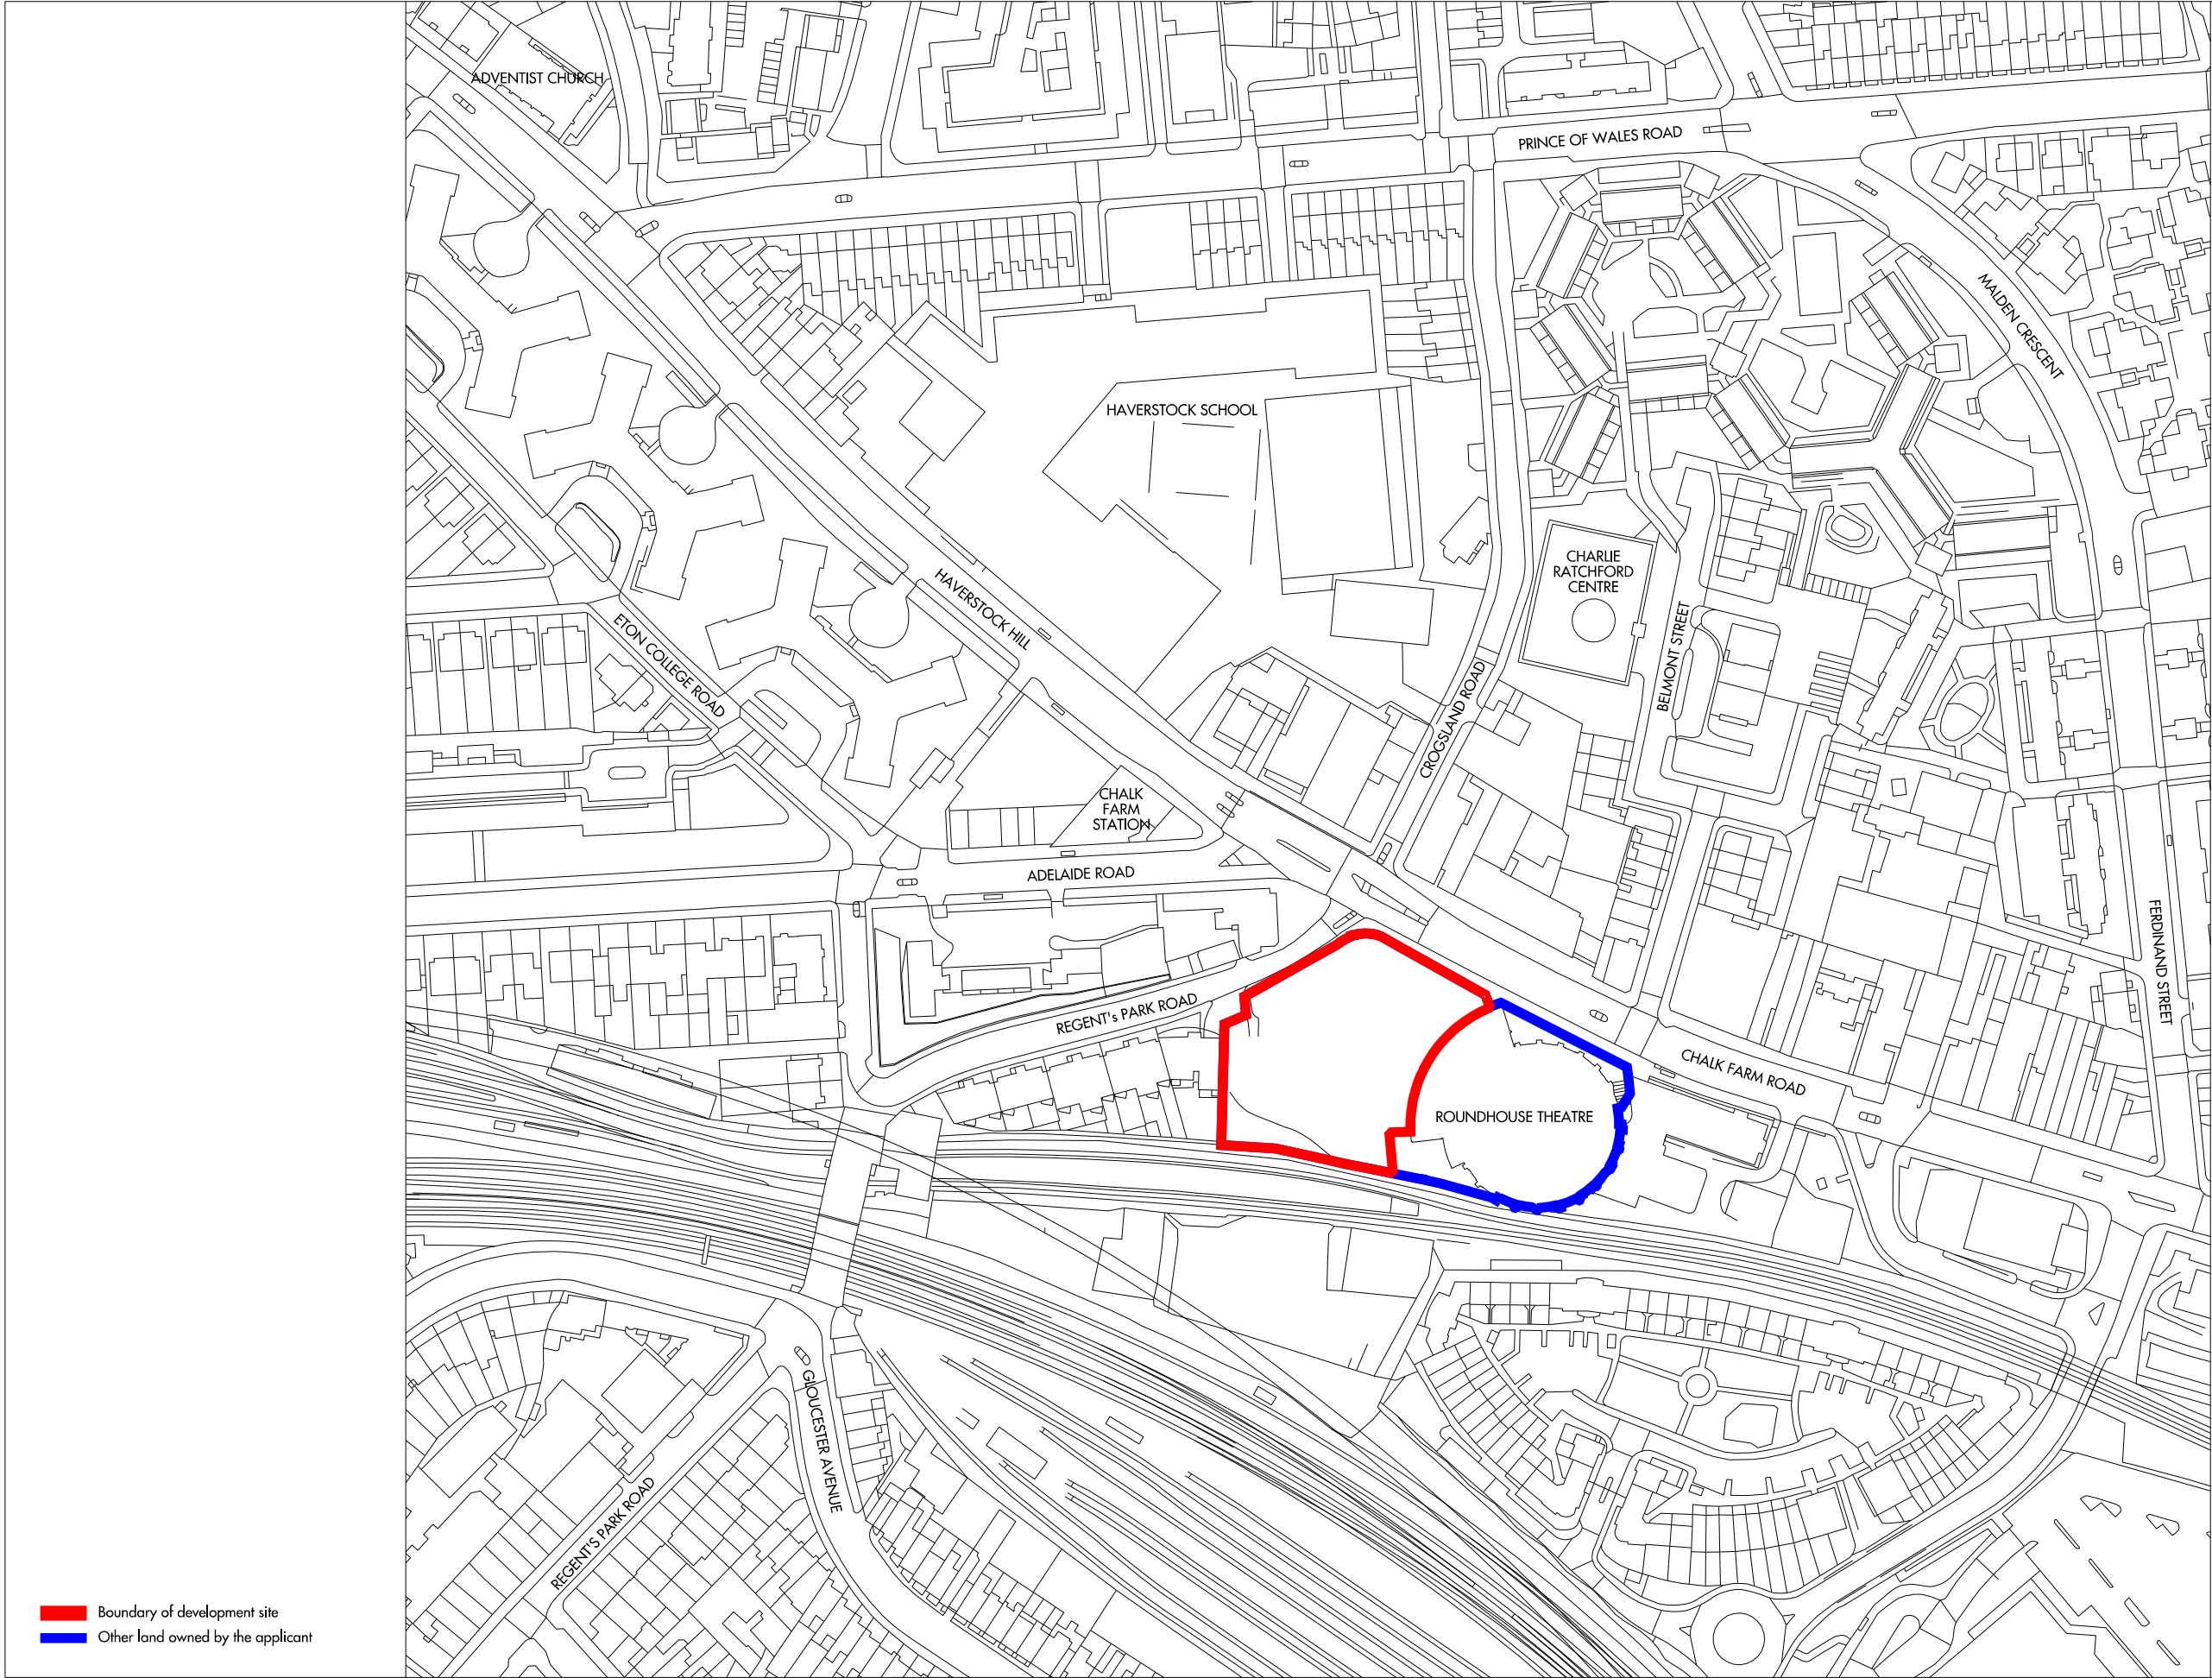

Do not scale from this drawing. Use figured dimensions only. Figured dimensions are in millimetres. All levels are in metres. All dimensions and levels shall be verified on site before proceeding with works. Detailed site survey to be carried out to verify positions and level relationships with site features and ordnance survey. The architect must be notified of any discrepancy. Where building components are described in the specification as contractor designed, 'contractor' refers to the contractor responsible for those components on this drawing represents design intent only.
Allies & Morrison is not responsible for any errors caused by the transmission, translation, software or computer systems. Allies & Morrison is not responsible for nor shall be liable for the consequences of any use made of the drawings or models other than that for which they were produced by Allies & Morrison for the Client.

REV	DATE	DESCRIPTION	CKD	REV	DATE	DESCRIPTION	CKD
P1	28.07.2016	Planning Application	KT				
P2	31.09.2016	Planning Application	KT				
P3	09.01.2017	Planning Application	KT				

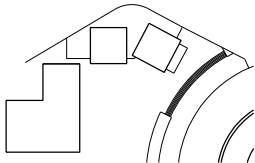



telephone
focussmile
email

Allies and Morrison
85 Southwark Street
London SE1 0HX
020 7921 0100
020 7921 0101
info@alliesandmorrison.com

A&M JOB NO: 1056


ROUNDHOUSE, CHALK FARM
SITE LOCATION PLAN
PLANNING
1056_07_001

SCALE 1:1000 @A1 1:2000@A3

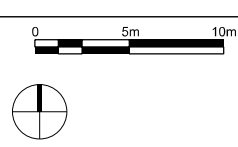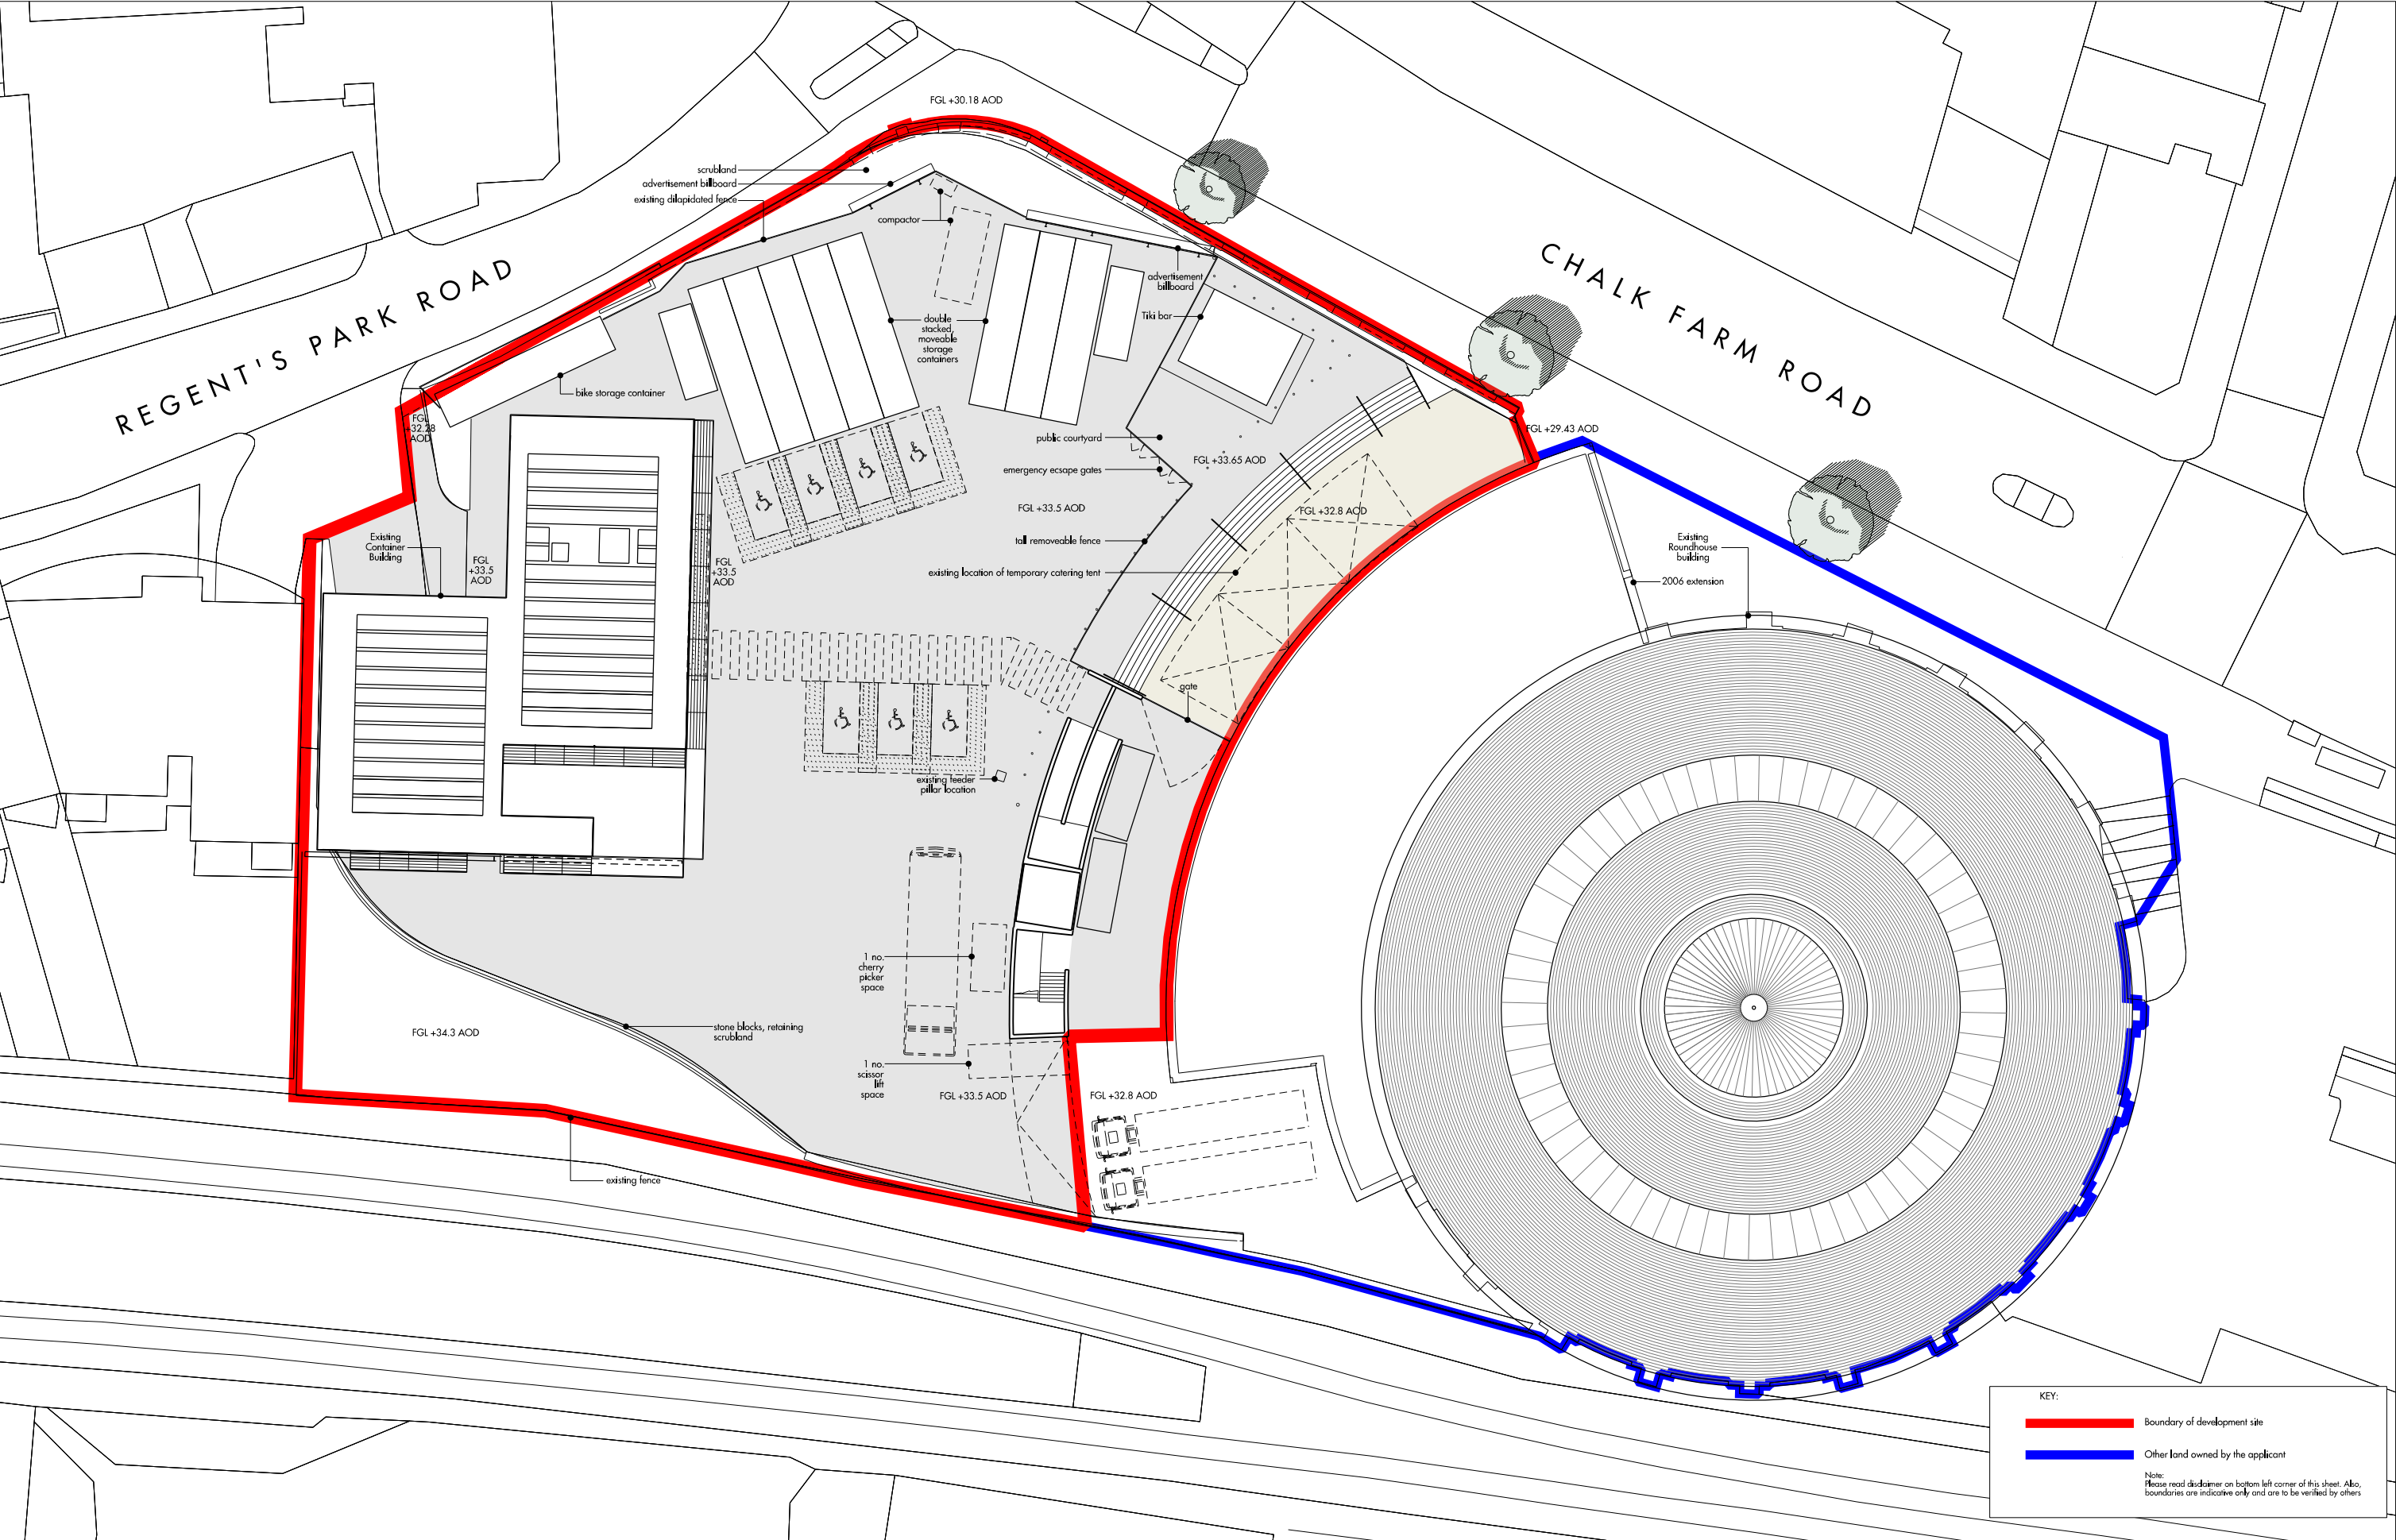

Do not scale from this drawing. Use figured dimensions only. Figured dimensions are in millimetres. All levels are in metres. All dimensions and levels shall be verified on site before proceeding with works. Detailed site survey to be carried out to verify positions and level relationships with site features and adjacent survey. The architect must be notified of any discrepancy. Where building components are described in the specification as contractor designed, 'contractor' interpretation relating to those components on this drawing represents design intent only.
Allies & Morrison is not responsible for any errors caused by the transmission, translation, software or computer systems. Allies & Morrison is not responsible for nor shall be liable for the consequences of any use made of the drawings or models other than that for which they were produced by Allies & Morrison for the Client.



REV	DATE	DESCRIPTION	CKD	REV	DATE	DESCRIPTION	CKD
P1	28.07.2016	Planning Application	KT				
P2	31.09.2016	Planning Application	KT				
P3	09.01.2017	Planning Application	KT				

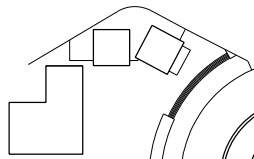

Allies and Morrison
85 Southwark Street
London SE1 0HX
020 7921 0100
020 7921 0101
info@alliesandmorrison.com
A&M JOB NO: 1056


ROUNDHOUSE, CHALK FARM
SITE ROOF PLAN - EXISTING
PLANNING
1056_07_002

SCALE 1:200 @A1 1:400@A3

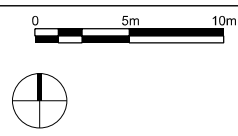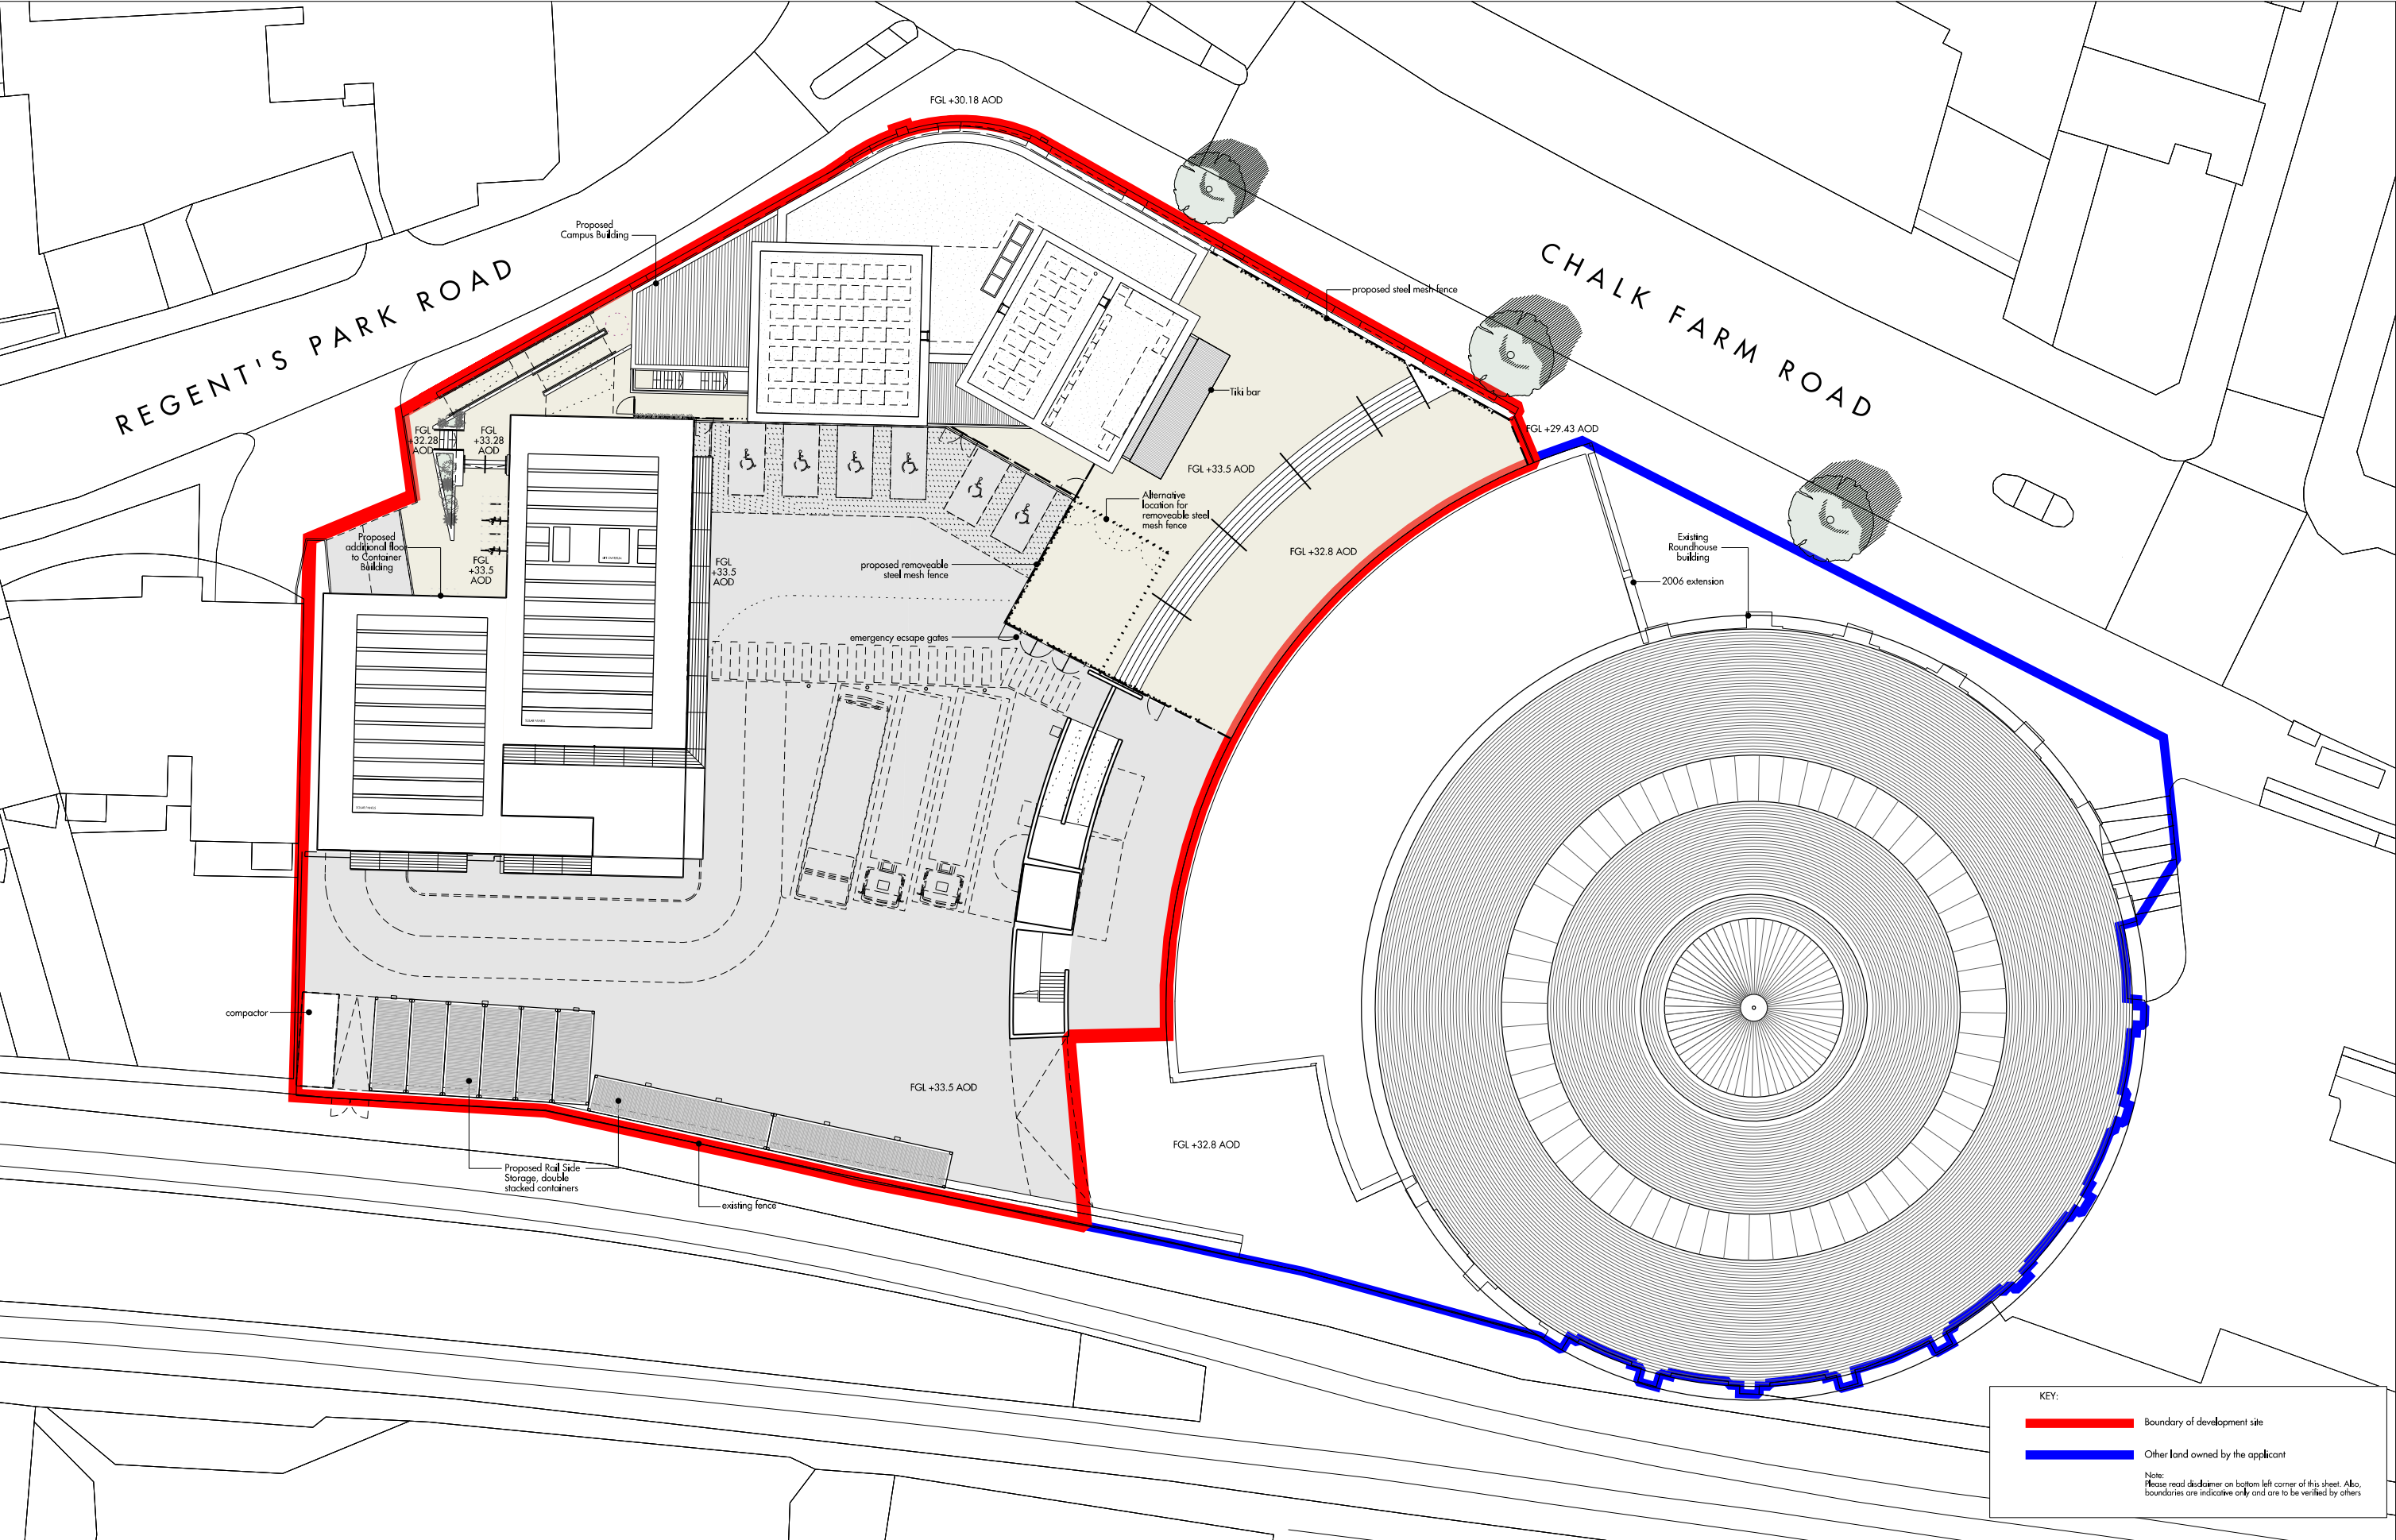

Do not scale from this drawing. Use figured dimensions only. Figured dimensions are in millimetres. All levels are in metres. All dimensions and levels shall be verified on site before proceeding with works. Detailed site survey to be carried out to verify positions and level relationships with site features and ordinance survey. The architect must be notified of any discrepancy. Where building components are described in the specification as contractor designed, "contractor" interpretation relating to those components on this drawing represents design intent only.
Allies & Morrison is not responsible for any errors caused by the transmission, translation, software or computer systems. Allies & Morrison is not responsible for nor shall be liable for the consequences of any use made of the drawings or models other than that for which they were produced by Allies & Morrison for the Client.

REV	DATE	DESCRIPTION	CKD	REV	DATE	DESCRIPTION	CKD
P1	28.07.2016	Planning Application	KT				
P2	31.09.2016	Planning Application	KT				
P3	09.03.2017	Planning Application	KT				
P4	28.04.2017	Planning Application	KT				

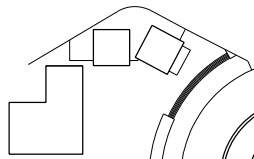



telephone
facsimile
email

Allies and Morrison
85 Southwark Street
London SE1 0HX
020 7921 0100
020 7921 0101
info@alliesandmorrison.com
A&M JOB NO: 1056

ROUNDHOUSE, CHALK FARM
SITE ROOF PLAN - PROPOSED
PLANNING
1056_07_003

SCALE 1:200 @A1 1:400@A3

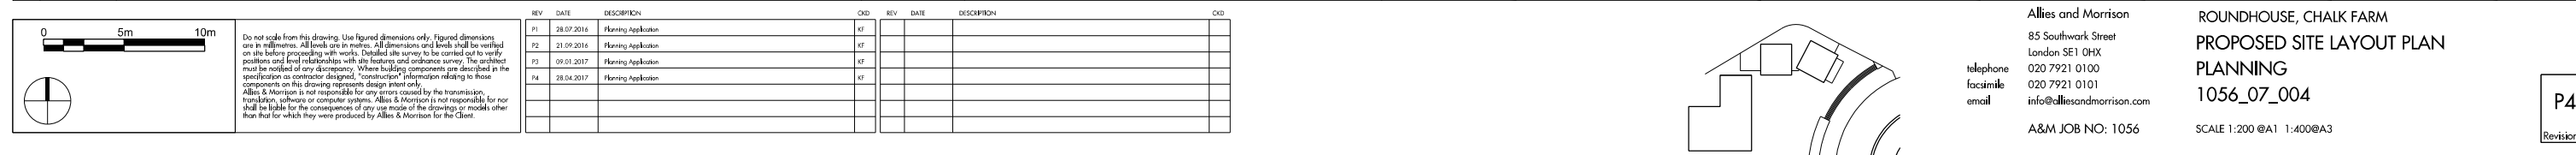

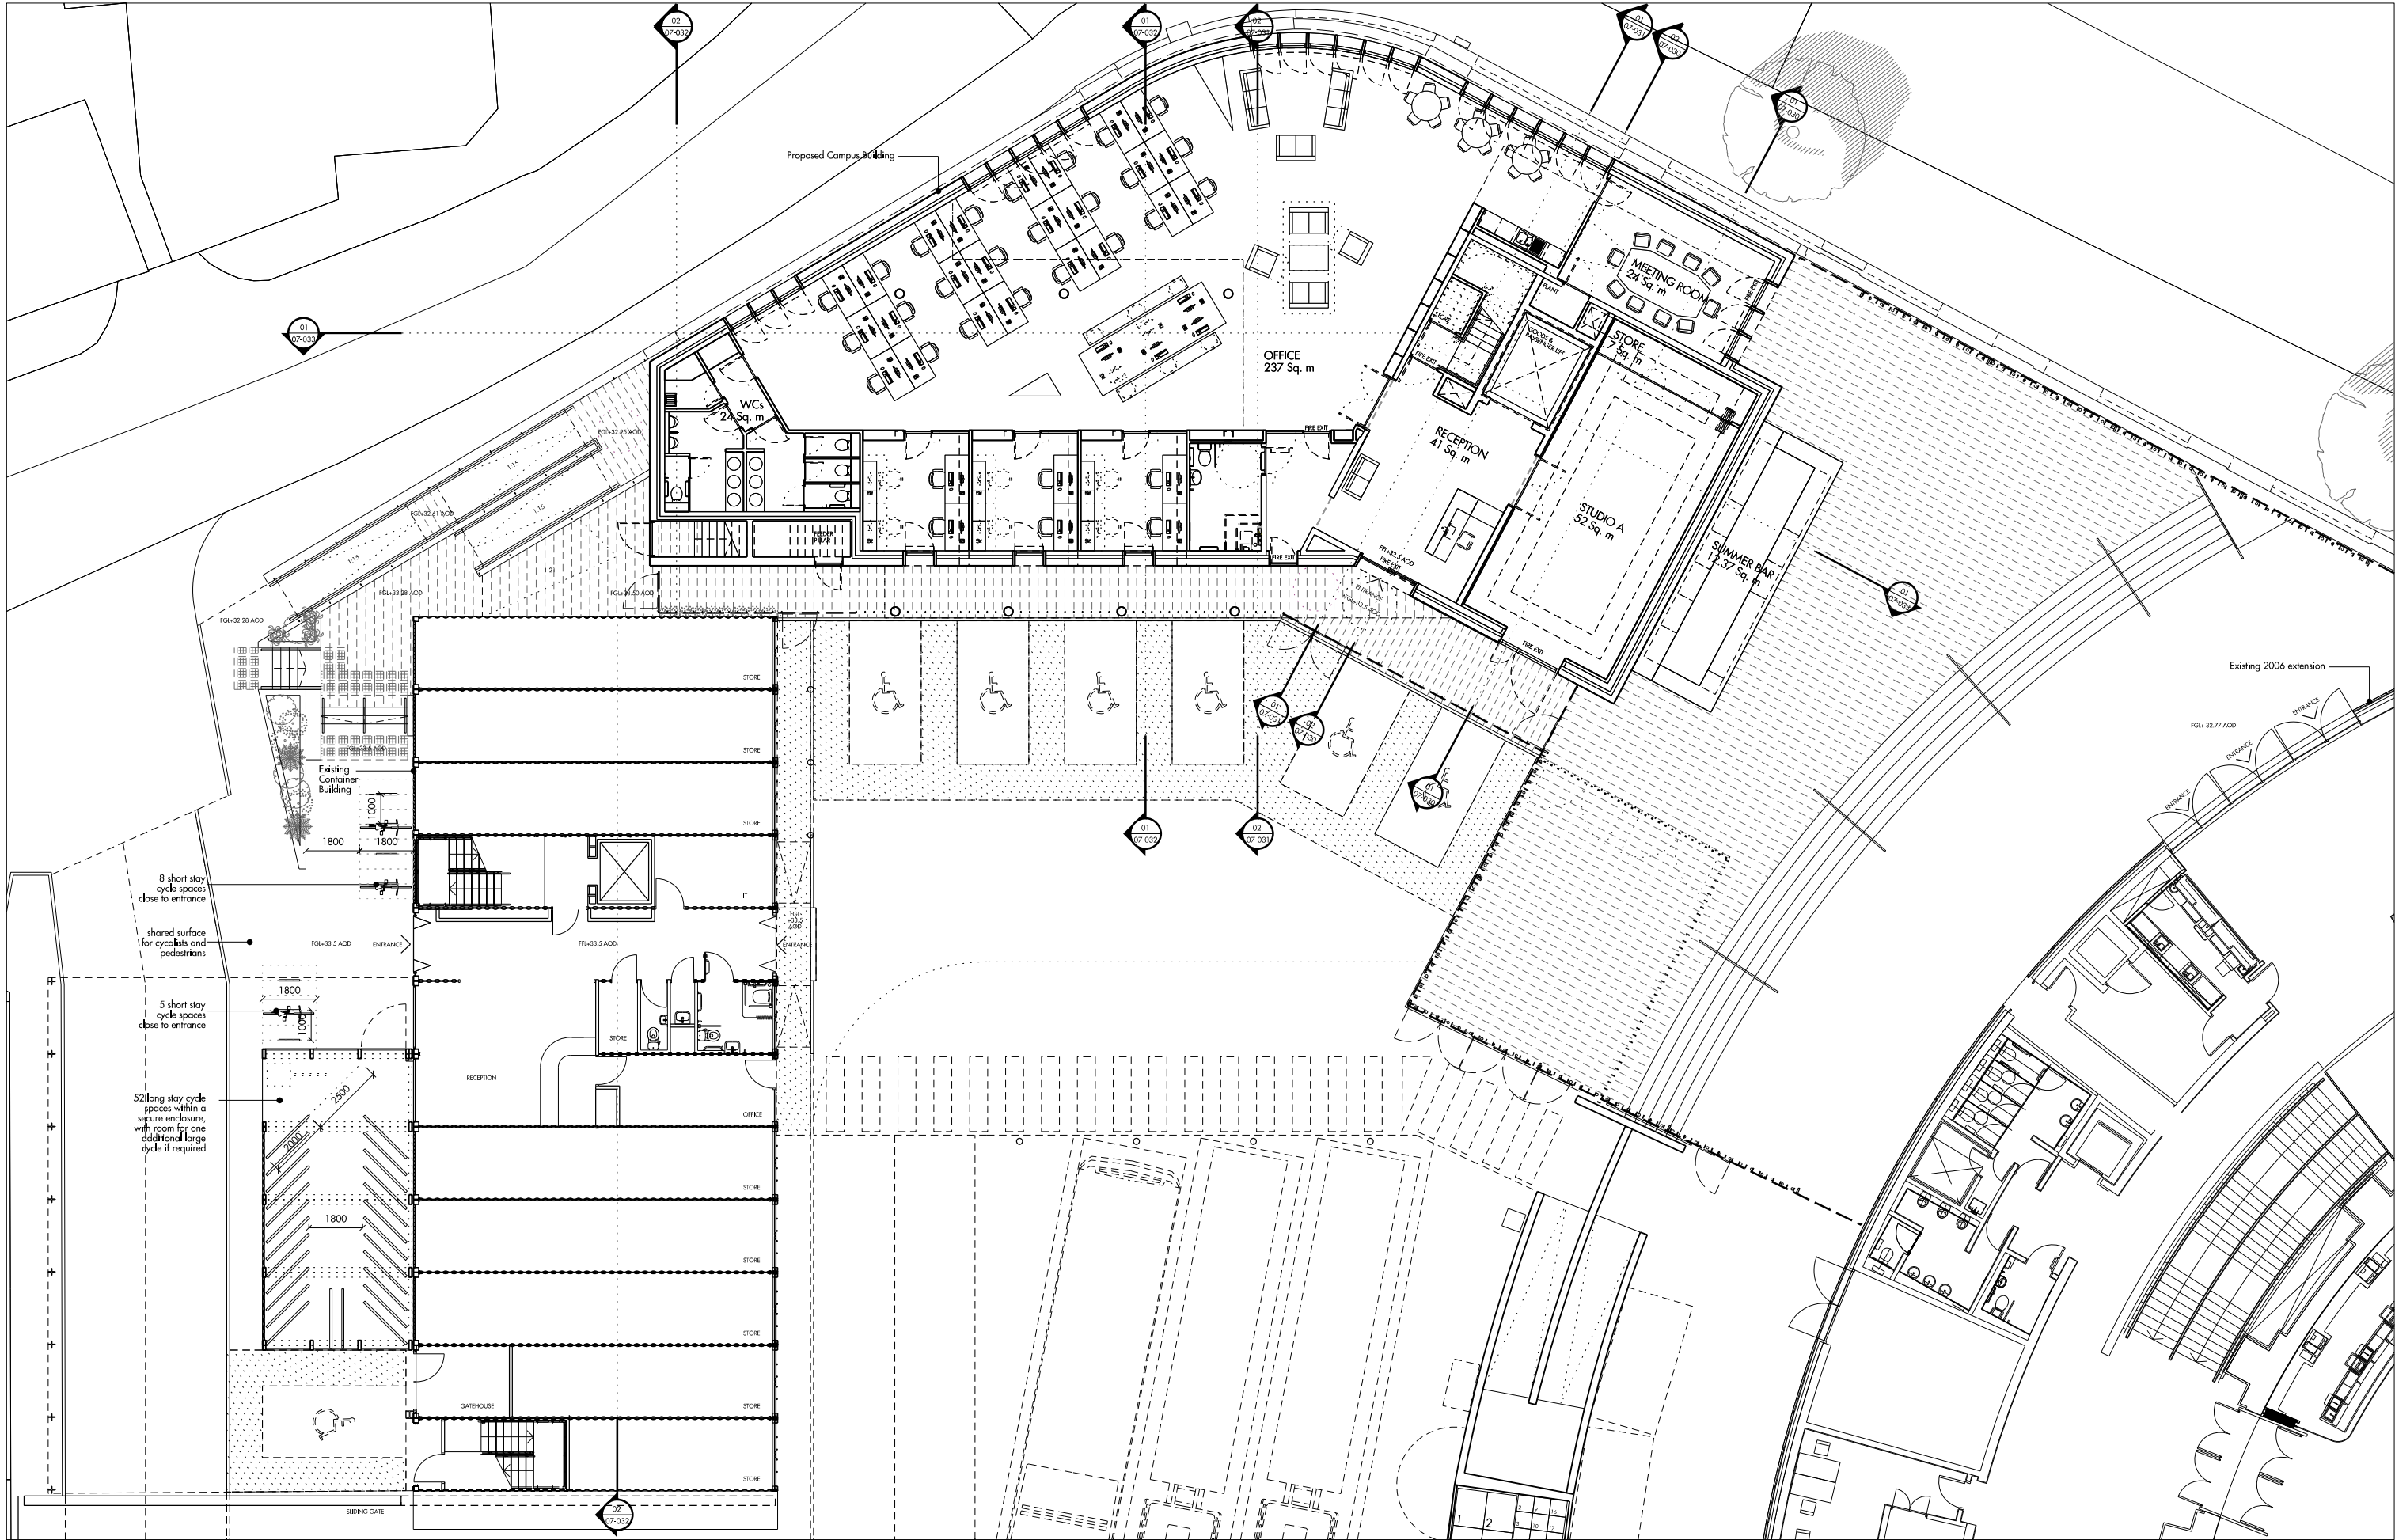






A&M JOB NO: 1056

SCALE 1:100@A1 1:200@A3


sion

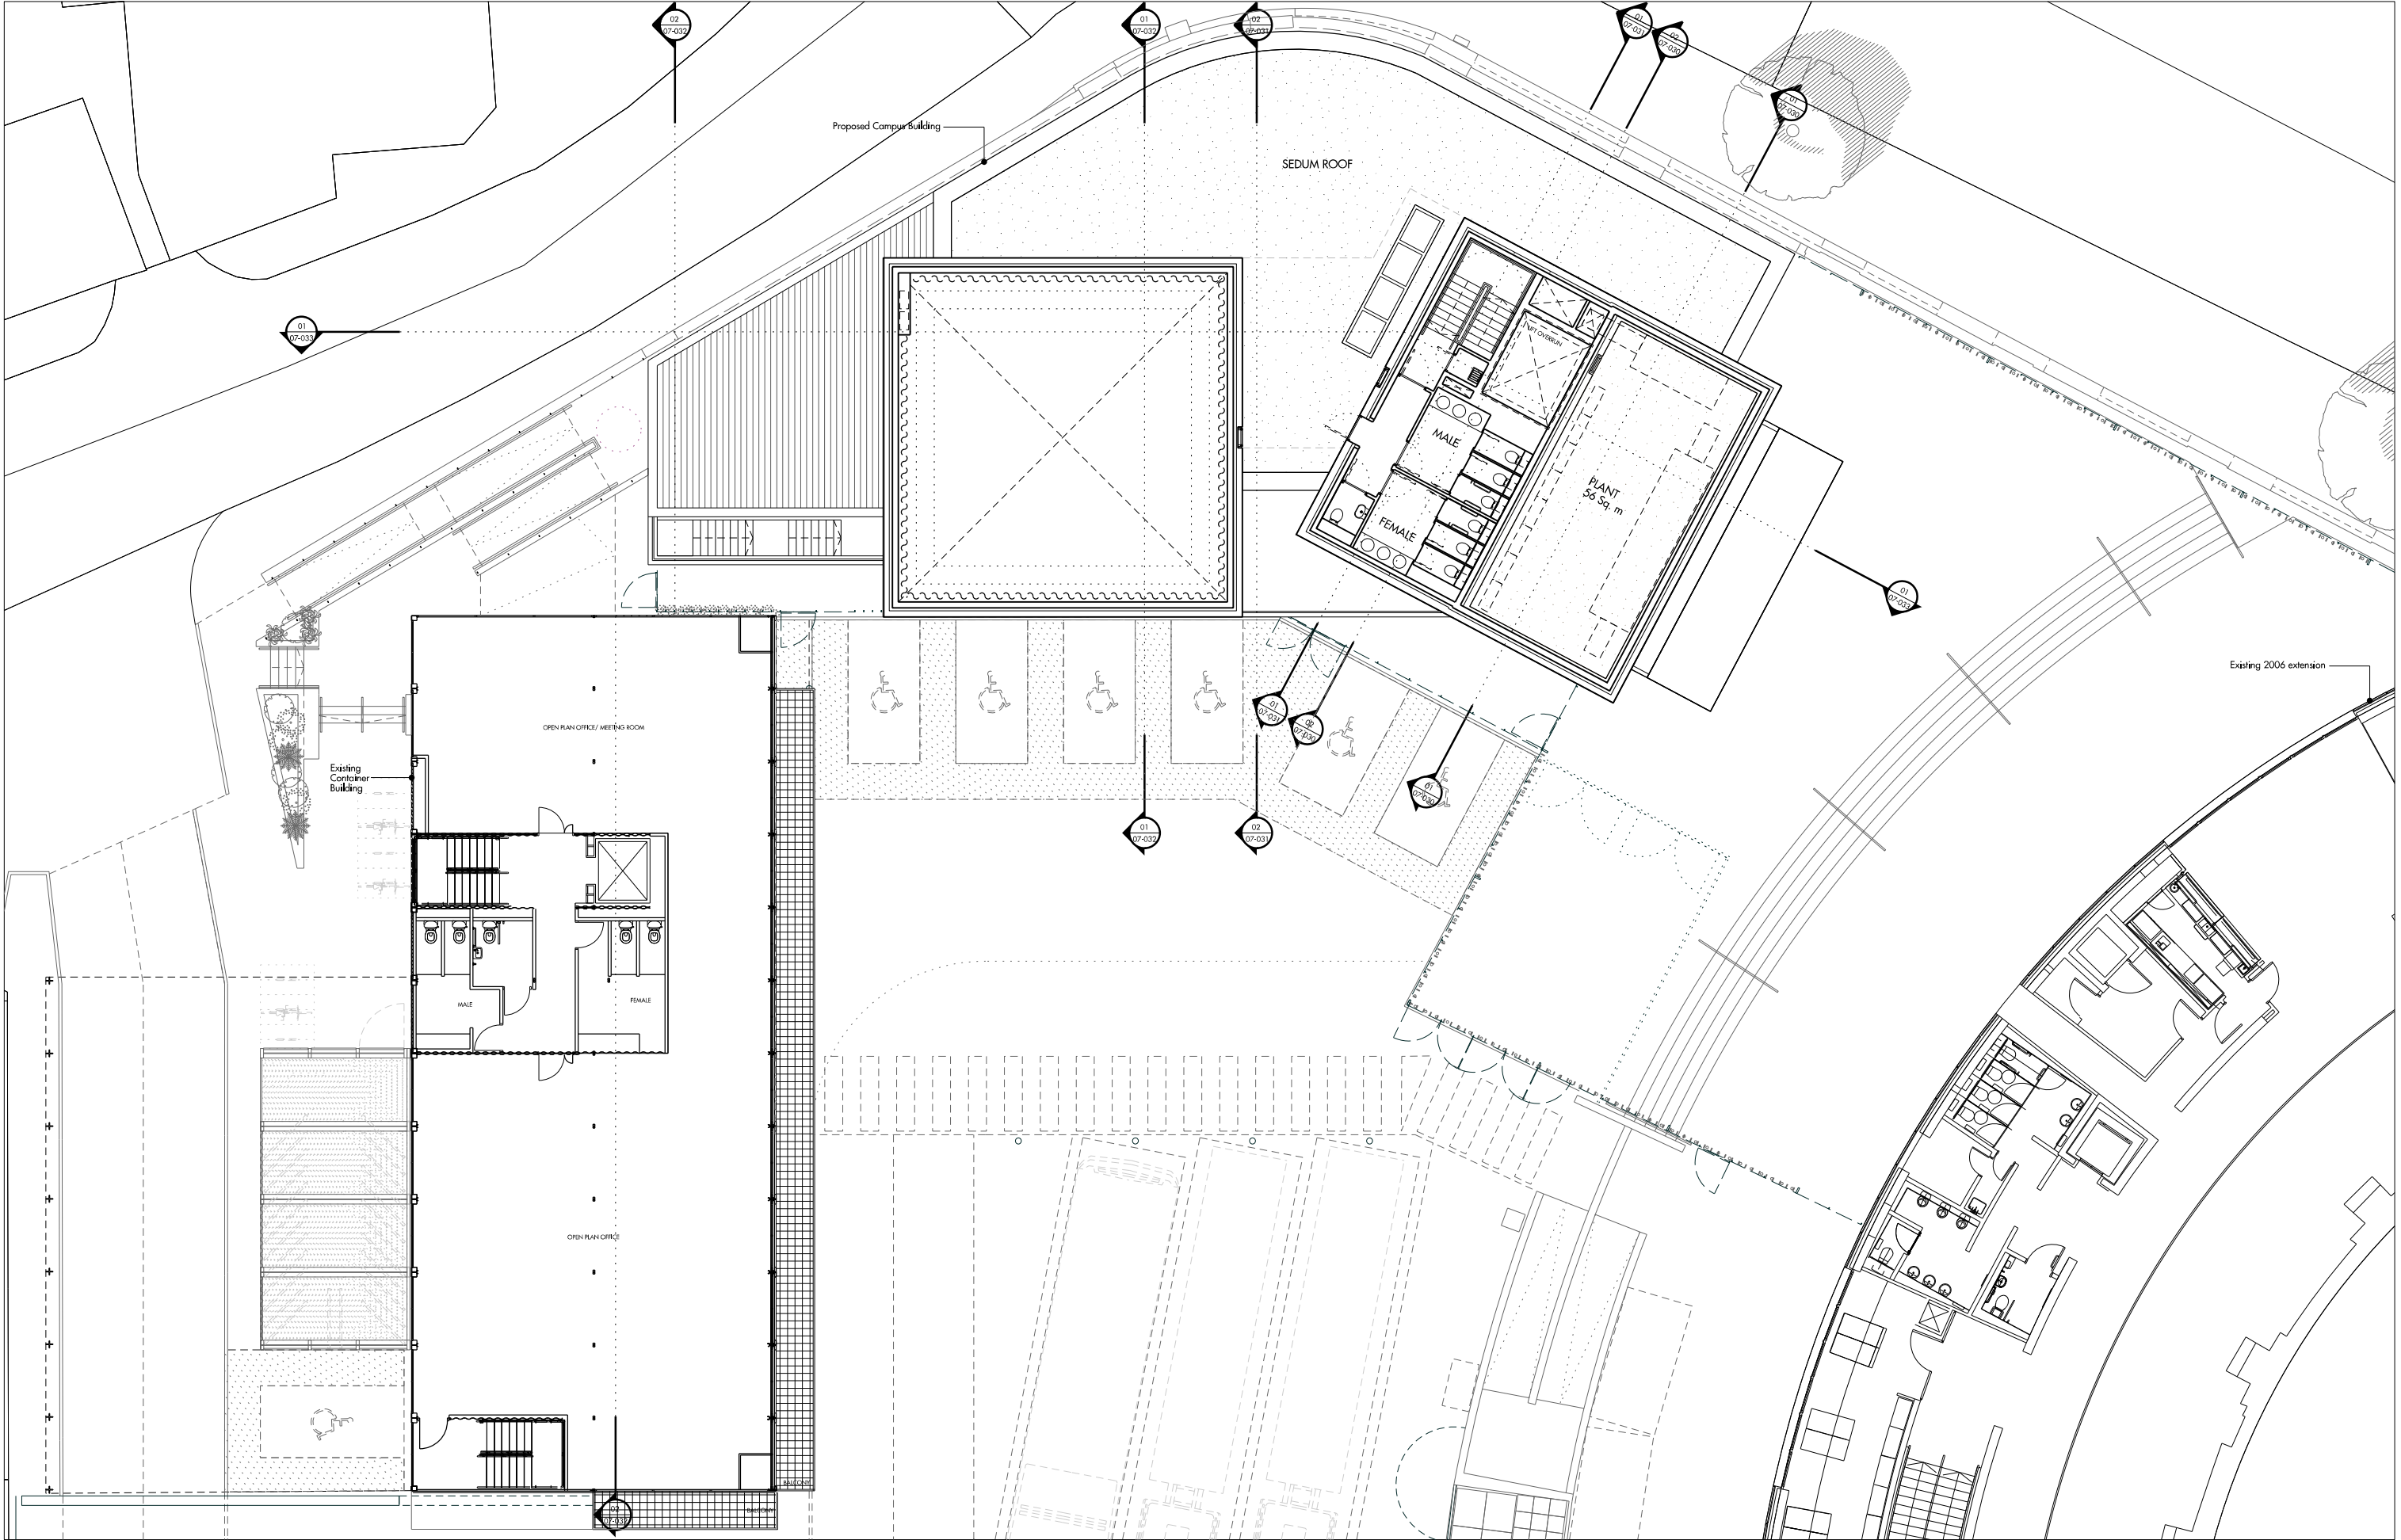

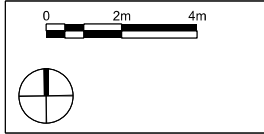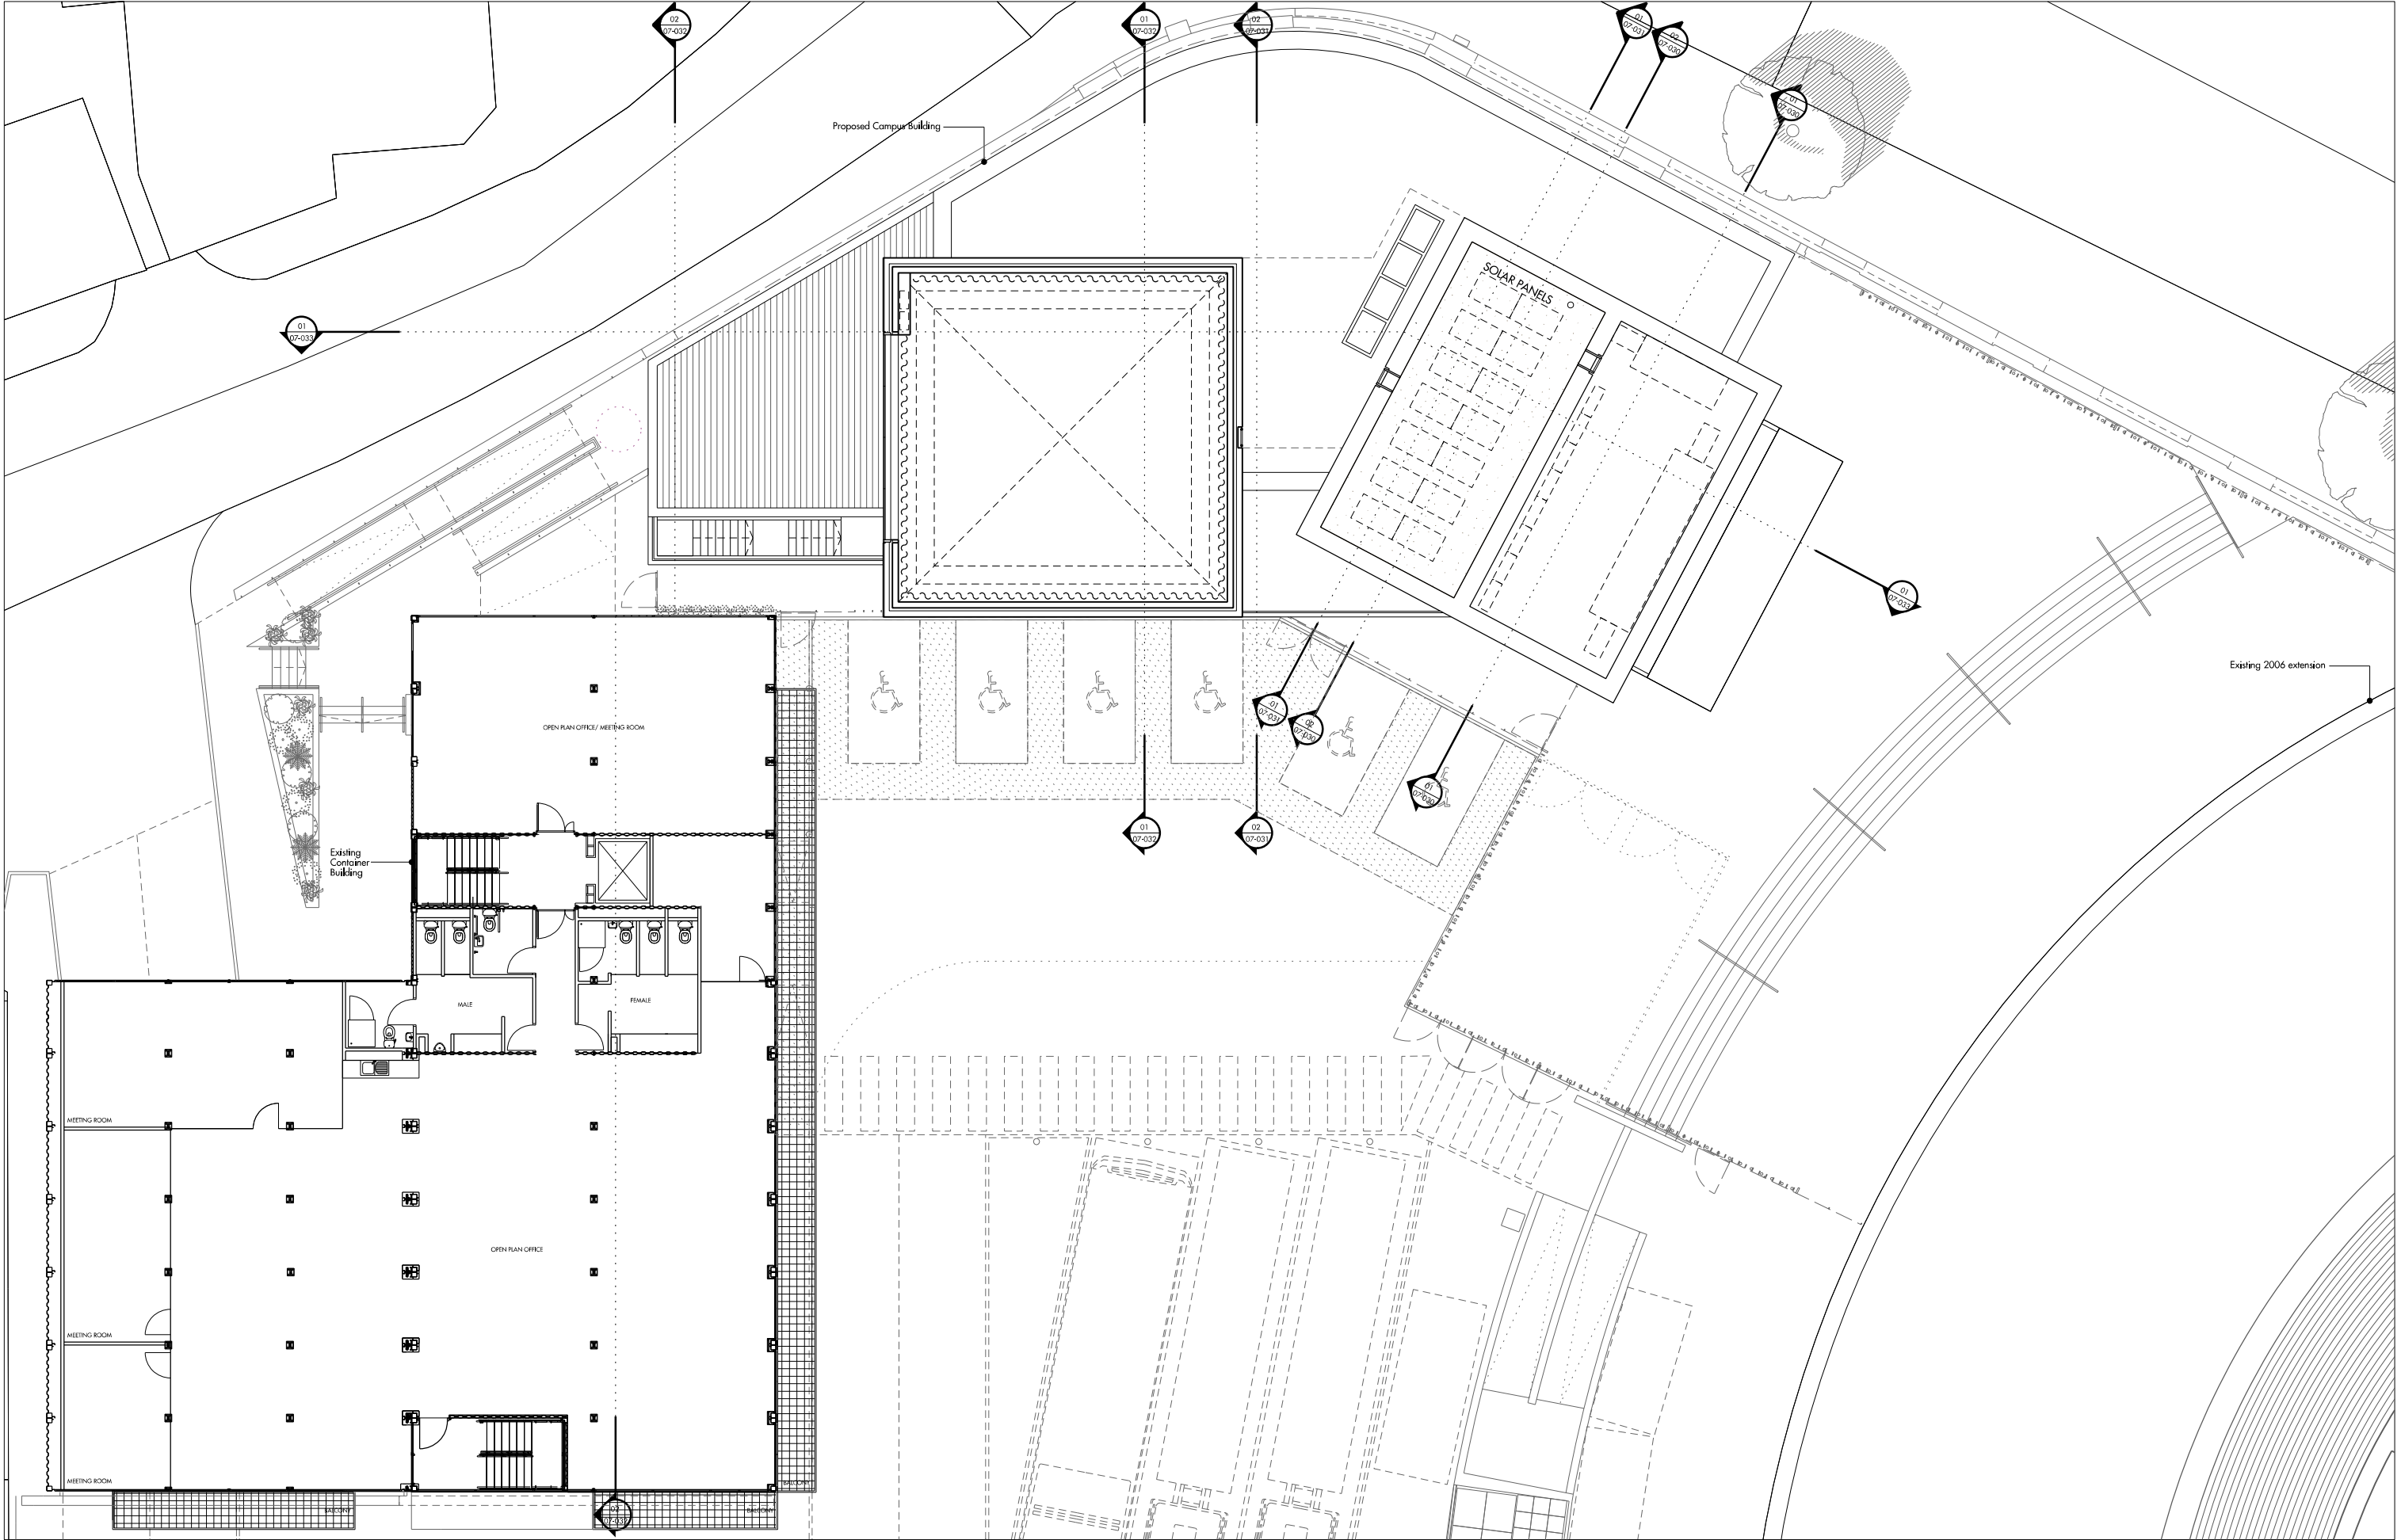



Do not scale from this drawing. Use figured dimensions only. Figured dimensions are in millimetres. All levels are in metres. All dimensions and levels shall be verified on site before proceeding with works. Detailed site survey to be carried out to verify positions and level relationships with the existing and proposed survey. The architect must be notified of any discrepancy. Where building components are described in the specification as contractor designed, 'construction' information relating to those components on this drawing represents design intent only. Allies & Morrison is not responsible for any errors caused by the transmission, translation, software or computer systems. Allies & Morrison is not responsible for nor shall be liable for the consequences of any use made of the drawings or models other than that for which they were produced by Allies & Morrison for the Client.

REV	DATE	DESCRIPTION	CKD	REV	DATE	DESCRIPTION	CKD
P1	28.07.2016	Planning Application	K7				
P2	21.09.2016	Planning Application	K7				
P3	09.01.2017	Planning Application	K7				

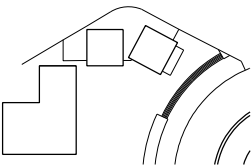


Allies and Morrison
85 Southwark Street
London SE1 0HX
020 7921 0100
020 7921 0101
info@alliesandmorrison.com
A&M JOB NO: 1056

ROUNDHOUSE, CHALK FARM
THIRD FLOOR PLAN
PLANNING
1056_07_013
SCALE 1:100 @A1 1:200@A3

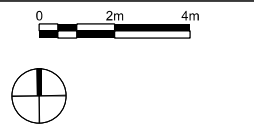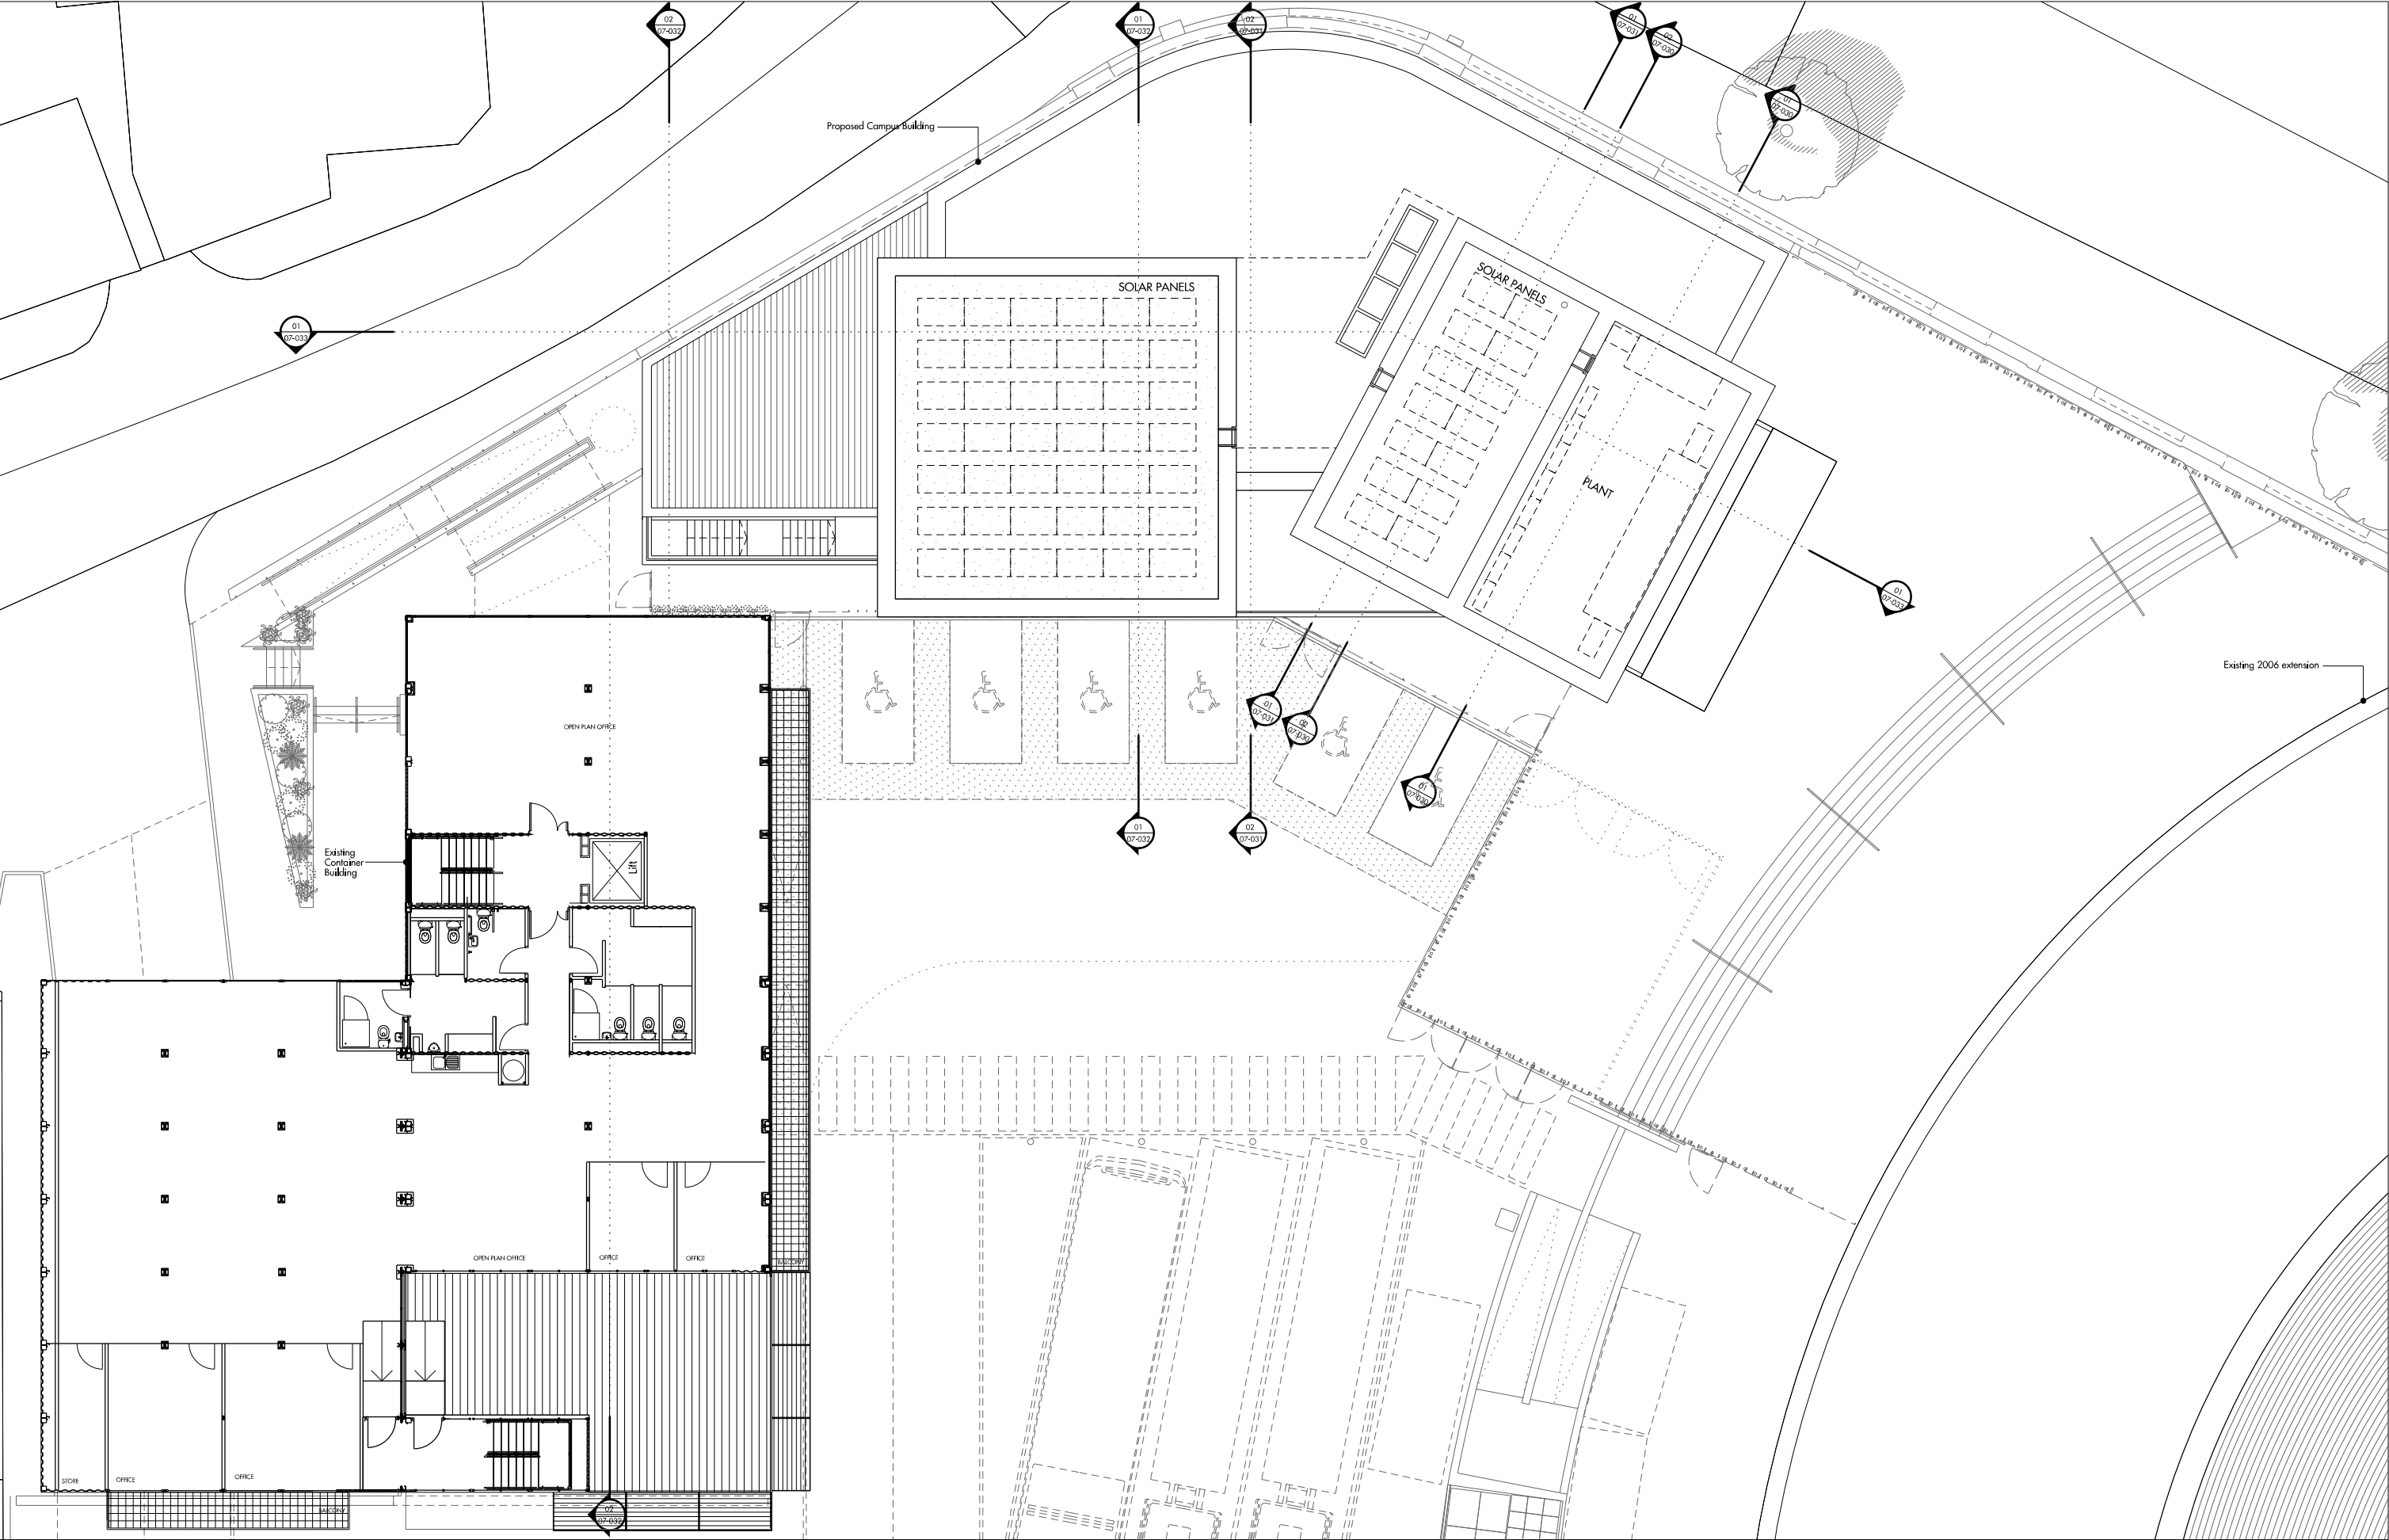

Do not scale from this drawing. Use figured dimensions only. Figured dimensions are in millimetres. All levels are in metres. All dimensions and levels shall be verified on site before proceeding with works. Detailed site survey to be carried out to verify positions and level relationships with the existing and proposed survey. The architect must be notified of any discrepancy. Where building components are described in the specification as contractor designed, 'construction' information relating to those components on this drawing represents design intent only. Allies & Morrison is not responsible for any errors caused by the transmission, translation, software or computer systems. Allies & Morrison is not responsible for nor shall be liable for the consequences of any use made of the drawings or models other than that for which they were produced by Allies & Morrison for the Client.

REV	DATE	DESCRIPTION	CKD	REV	DATE	DESCRIPTION	CKD
P1	28.07.2014	Planning Application	K7				
P2	21.09.2014	Planning Application	K7				
P3	09.01.2017	Planning Application	K7				

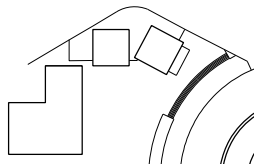

Allies and Morrison
85 Southwark Street
London SE1 0HX
020 7921 0100
020 7921 0101
info@alliesandmorrison.com
A&M JOB NO: 1056

ROUNDHOUSE, CHALK FARM
FOURTH FLOOR PLAN
PLANNING
1056_07_014
SCALE 1:100 @A1 1:200@A3

