


This drawing has been prepared for Local Authority negotiations only. Additional information may be required for constructional purposes. In the event of the drawings being used for construction then the builder is responsible for checking all relevant site dimensions and any other relevant information prior to the commencement of works to ensure the accuracy of the drawings. Any discrepancies must be notified before work commences. This drawing has only been prepared for the address shown and should not be copied without permission.
 Copyright © Nemo Designs Ltd

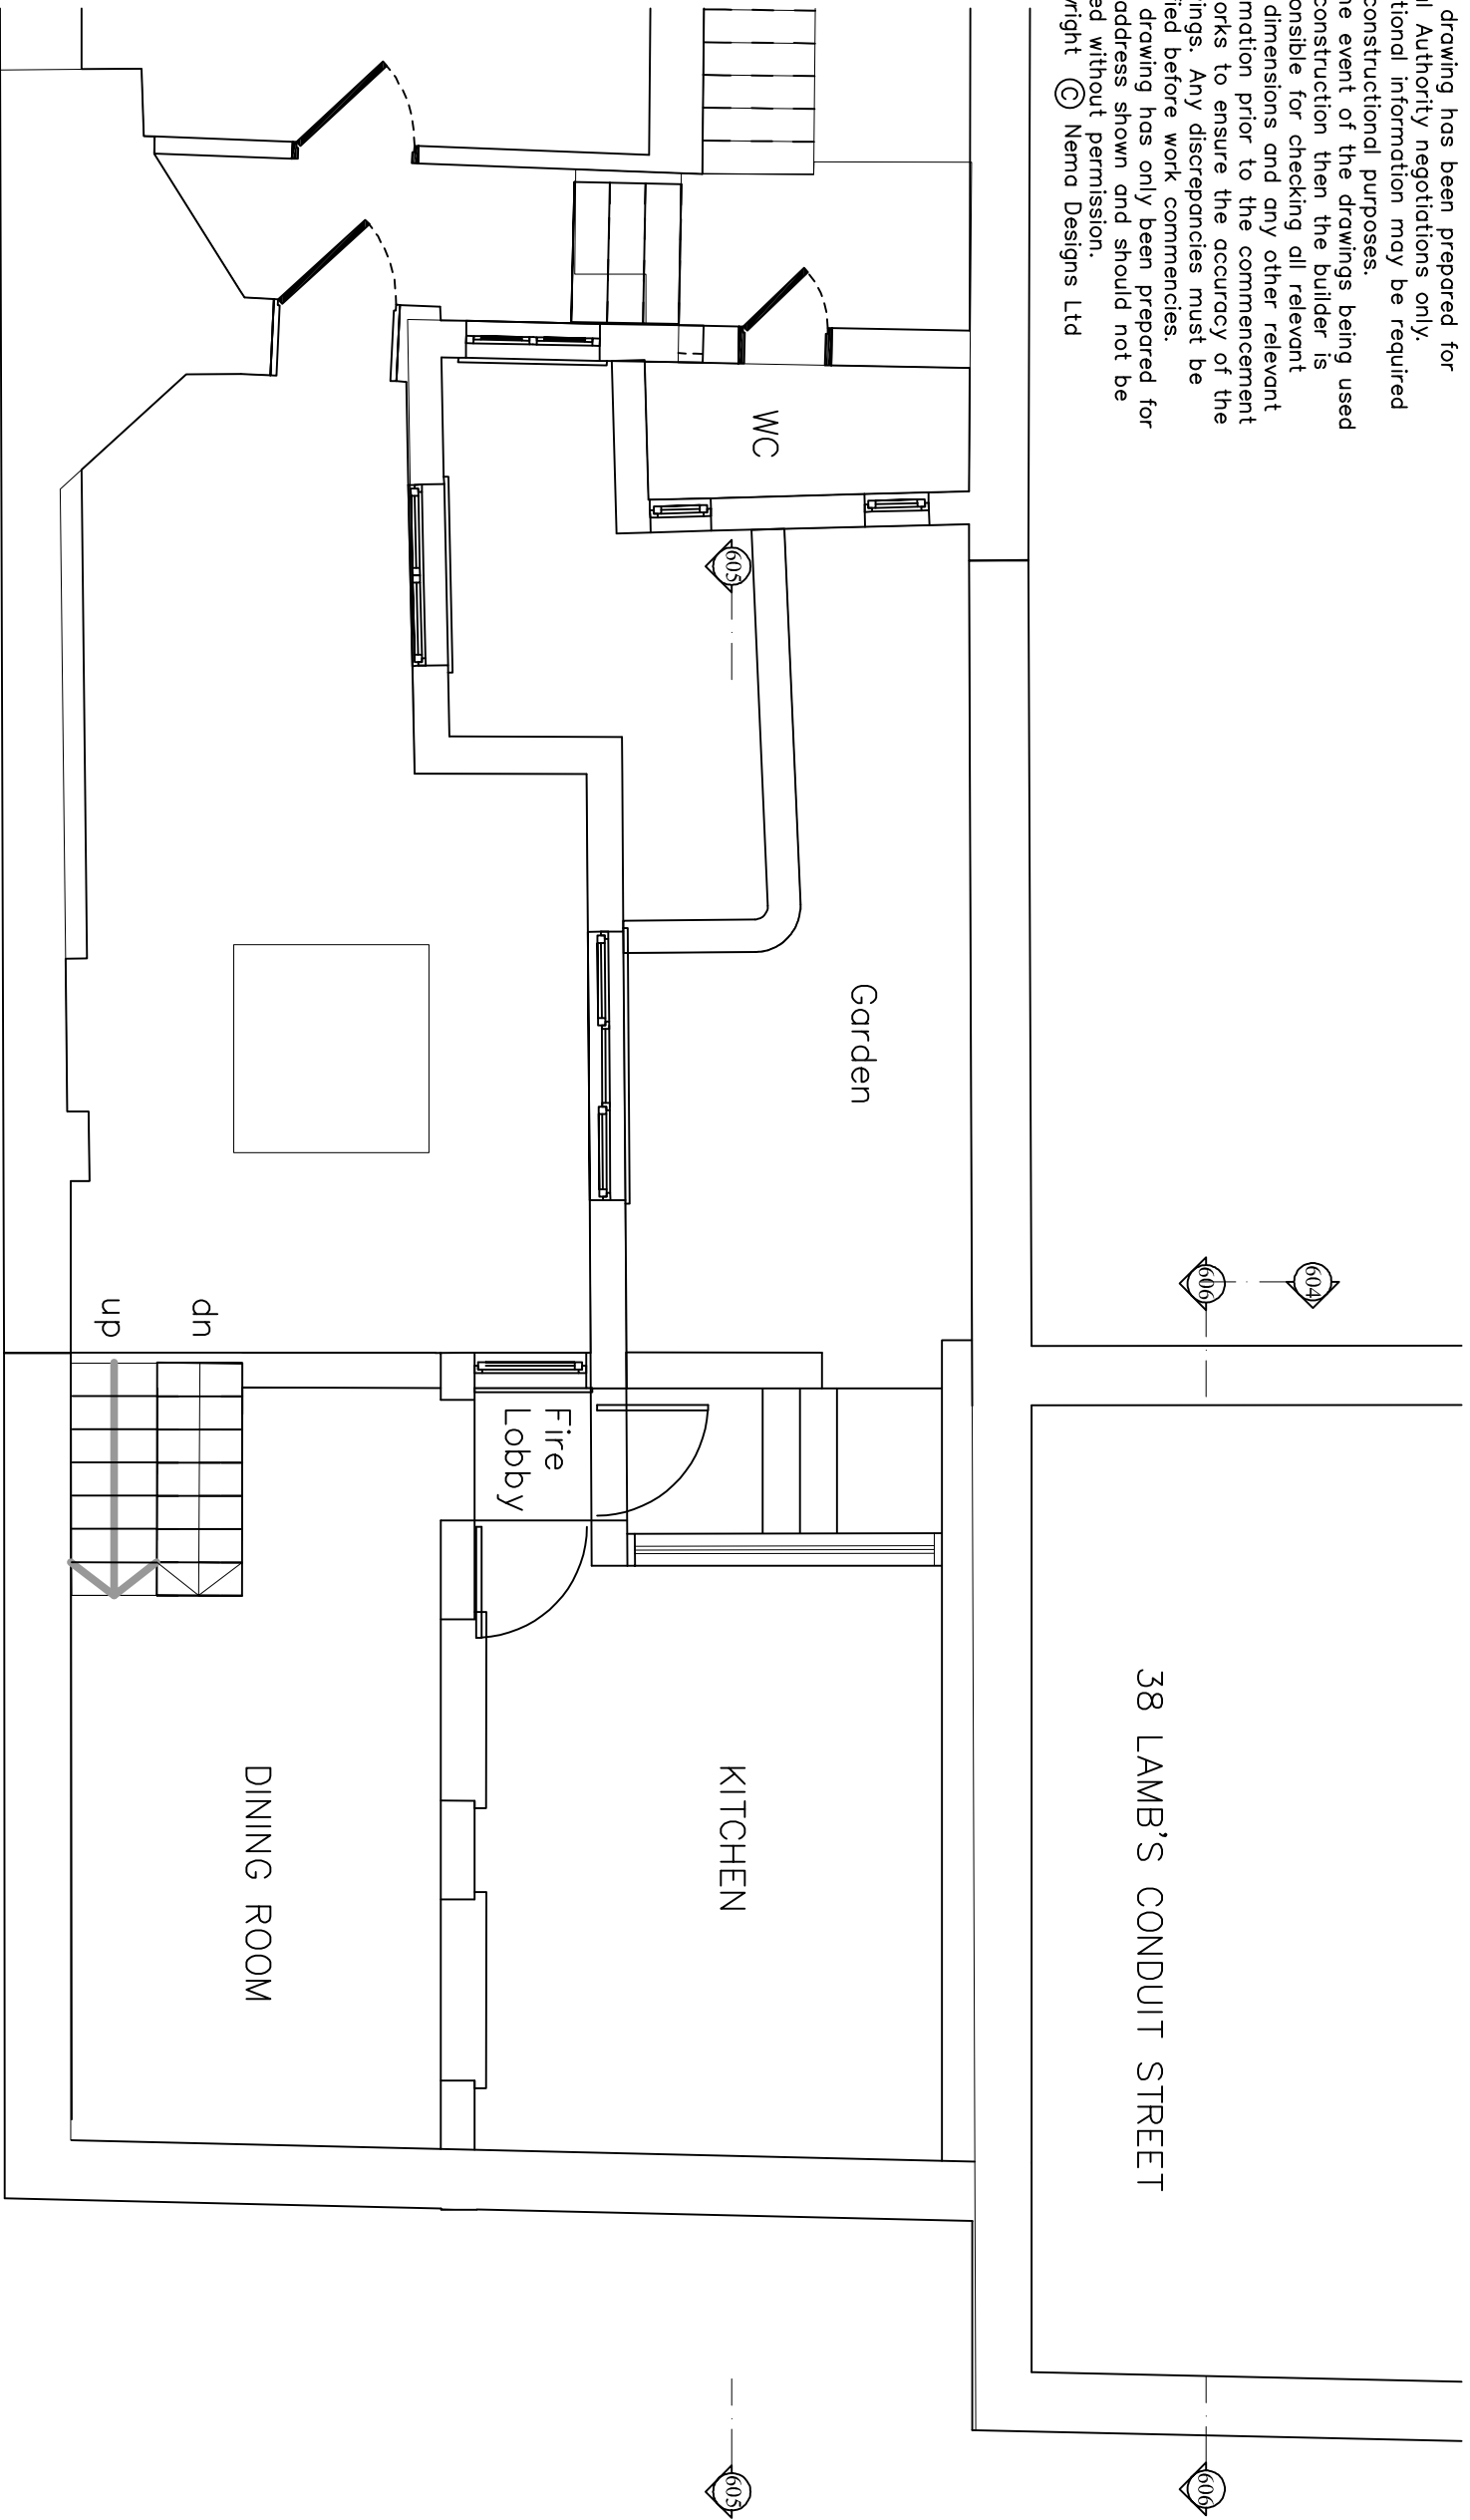


Project
Proposed External Alterations
36 Lambs Conduit Street
London

Title
Lower Ground Floor Plan

<i>Rev</i>	<i>Description</i>	<i>Date</i>

<i>Scale</i>	<i>Date</i>
1:50	JAN '17
<i>Sheet No</i> LCS / 601	

This drawing has been prepared for Local Authority negotiations only. Additional information may be required for constructional purposes. In the event of the drawings being used for construction then the builder is responsible for checking all relevant site dimensions and any other relevant information prior to the commencement of works to ensure the accuracy of the drawings. Any discrepancies must be notified before work commences. This drawing has only been prepared for the address shown and should not be copied without permission.
 Copyright © Nemo Designs Ltd

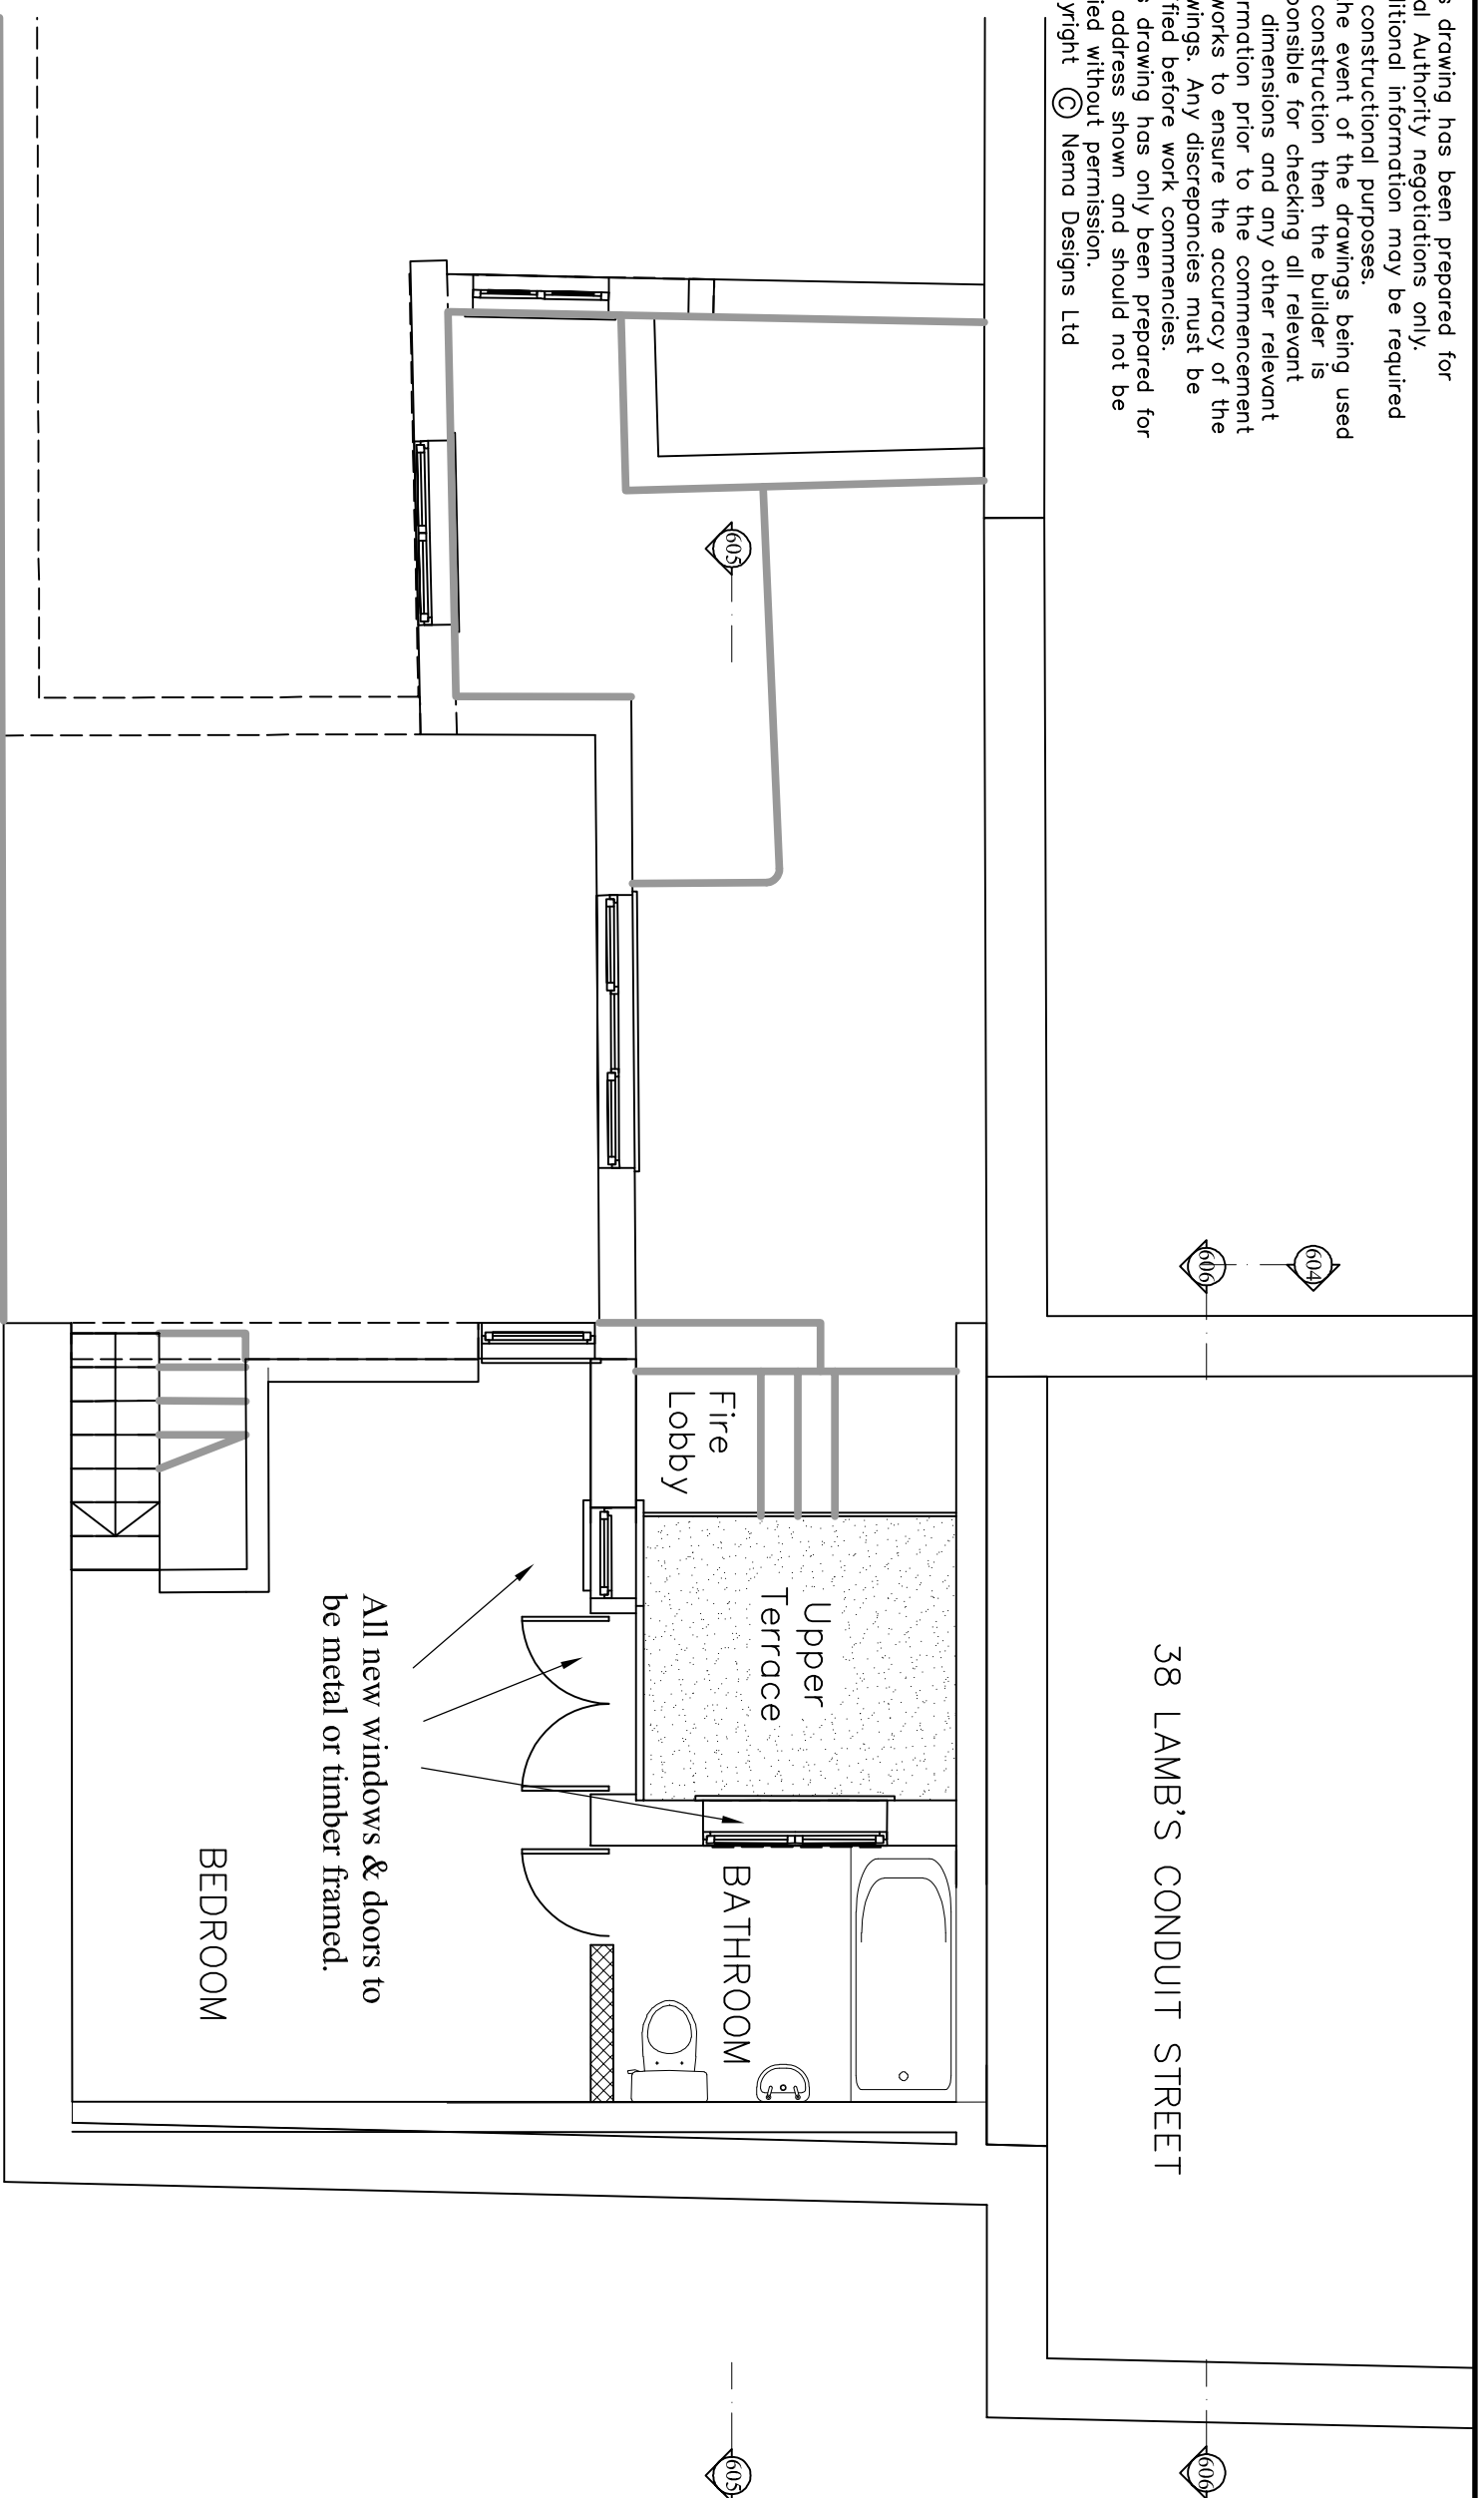


Project
Proposed External Alterations
36 Lambs Conduit Street
London

Title
Ground Floor Plan

<i>Rev</i>	<i>Description</i>	<i>Date</i>

<i>Scale</i>	<i>Date</i>
1:50	JAN '17
<i>Sketch No</i>	
LCS / 602	

This drawing has been prepared for Local Authority negotiations only. Additional information may be required for constructional purposes. In the event of the drawings being used for construction then the builder is responsible for checking all relevant site dimensions and any other relevant information prior to the commencement of works to ensure the accuracy of the drawings. Any discrepancies must be notified before work commences. This drawing has only been prepared for the address shown and should not be copied without permission.
 Copyright © Nema Designs Ltd

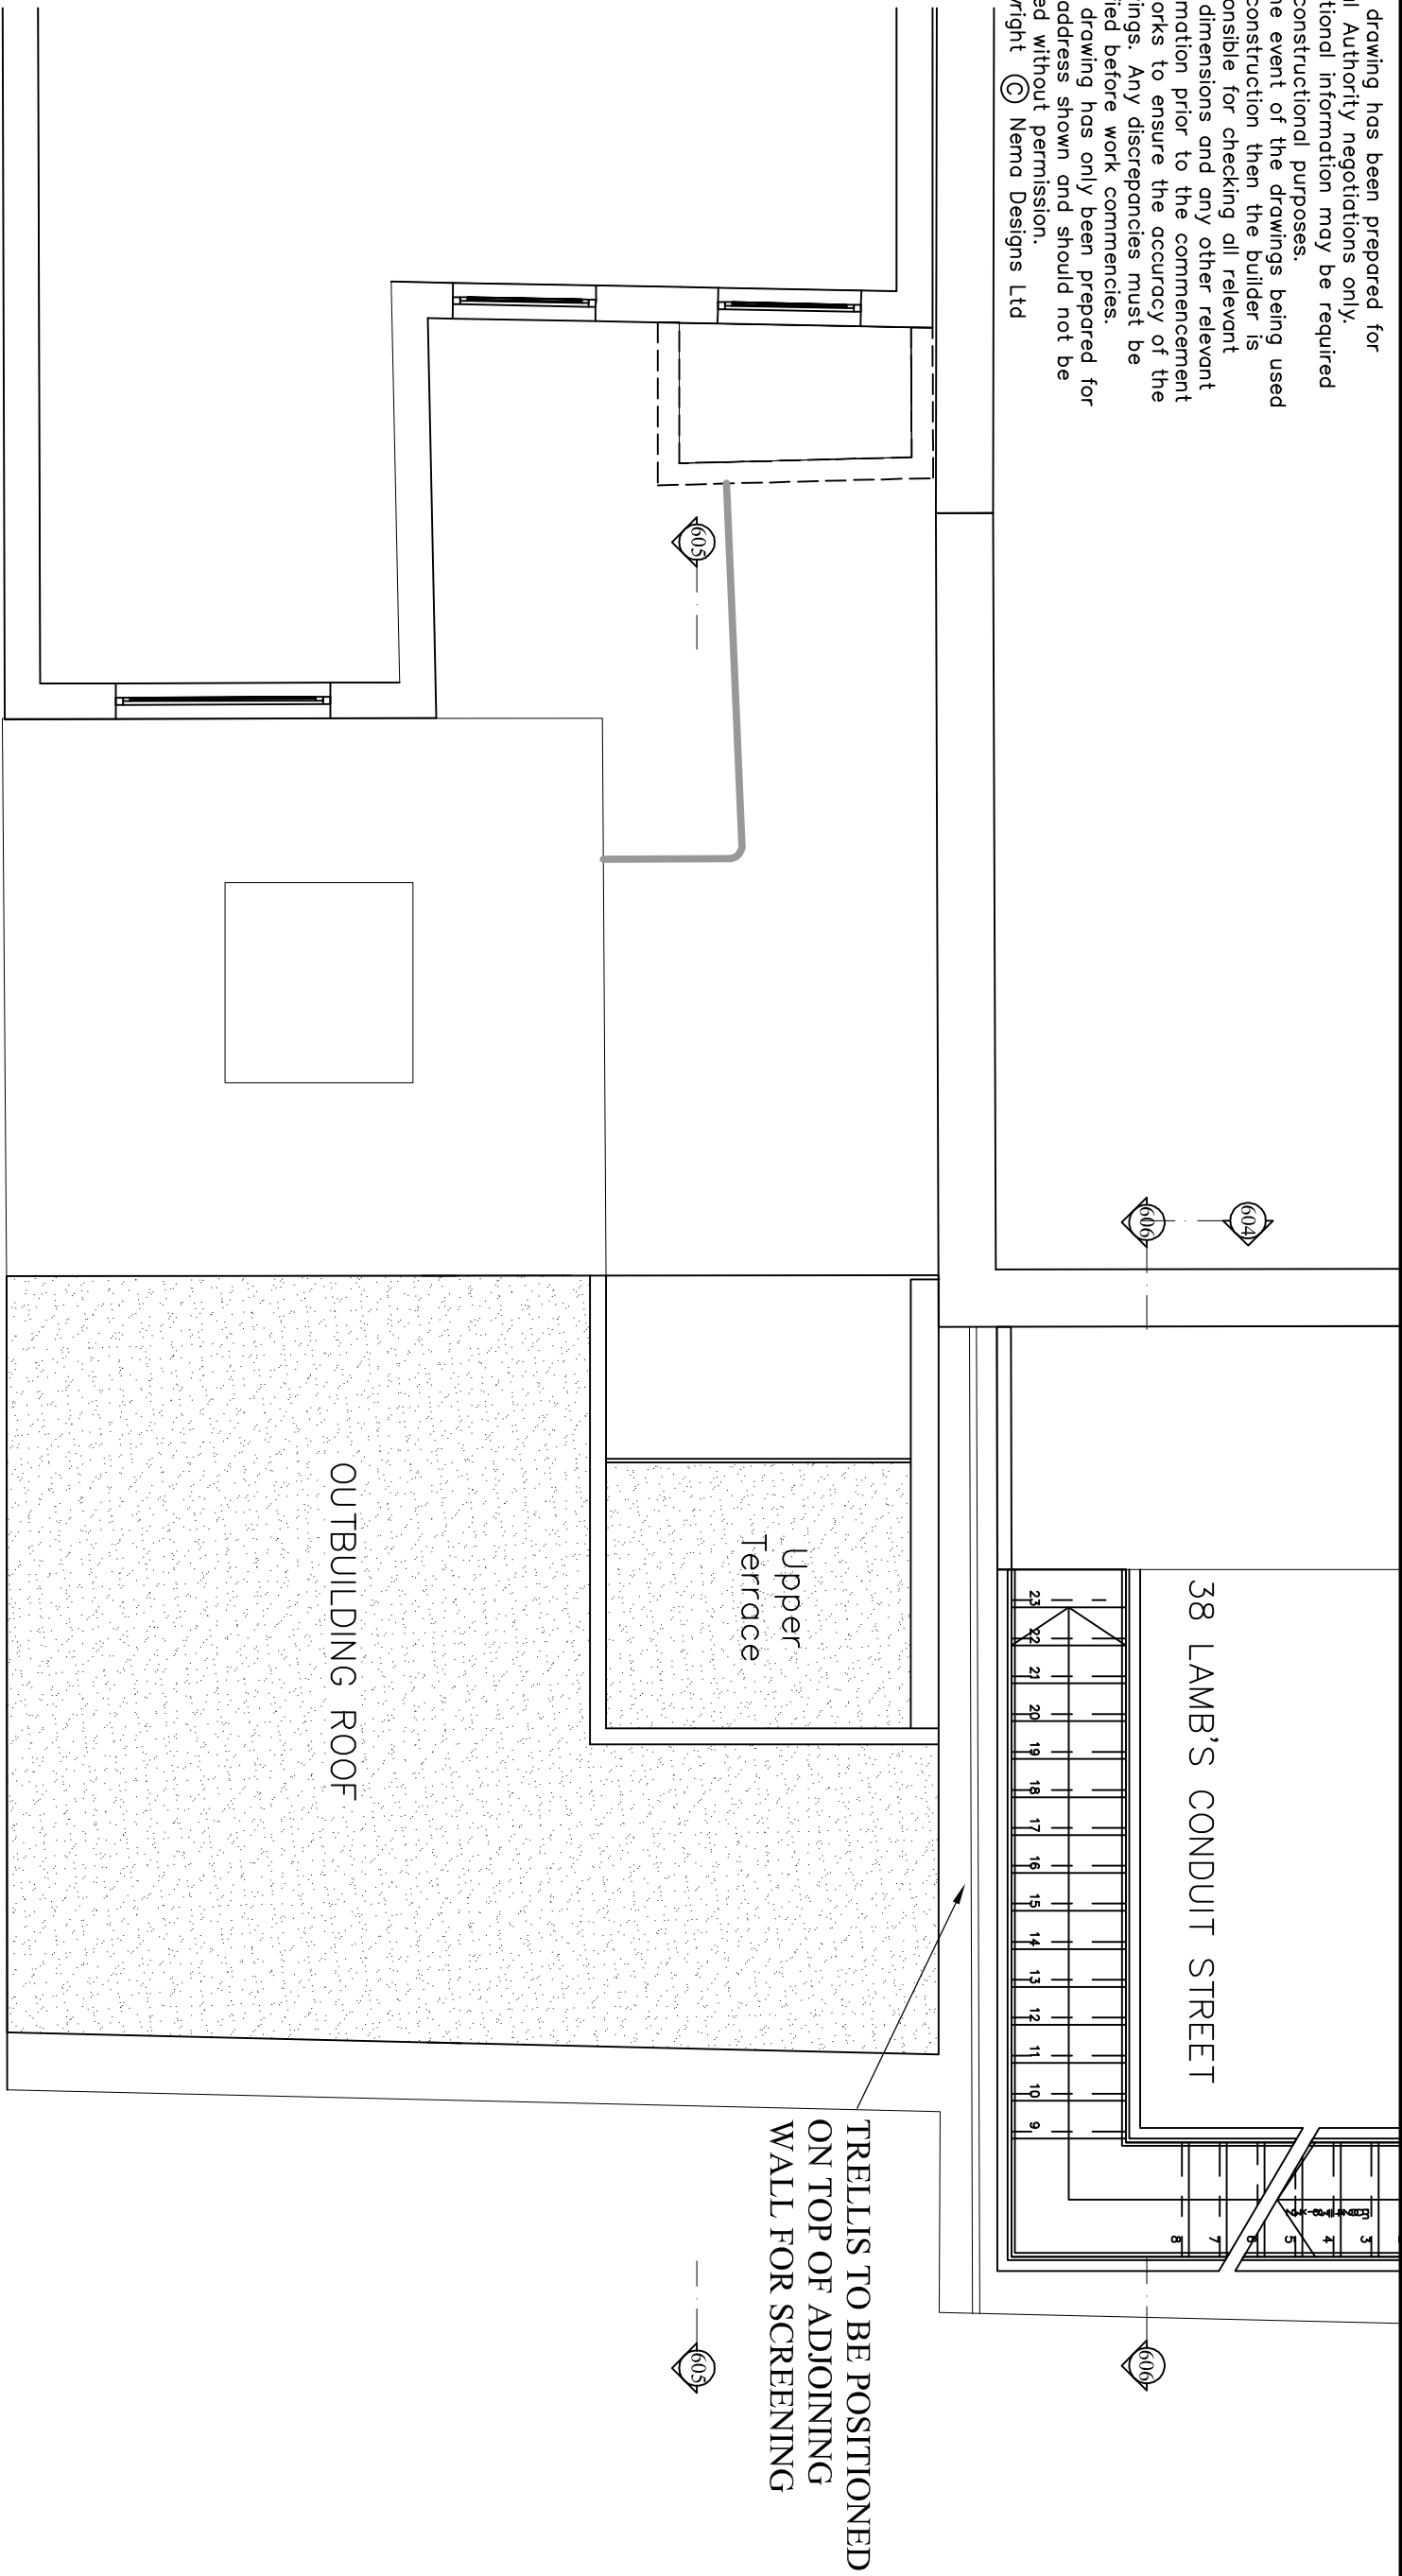

34 LAMB'S CONDUIT STREET

Project
Proposed External Alterations
 36 Lambs Conduit Street
 London


Title
Roof Plan

<i>Rev</i>	<i>Description</i>	<i>Date</i>

<i>Scale</i>	<i>Date</i>
1:50	JAN '17
<i>Sheet No</i>	LCS / 603

This drawing has been prepared for Local Authority negotiations only. Additional information may be required for constructional purposes. In the event of the drawings being used for construction then the builder is responsible for checking all relevant site dimensions and any other relevant information prior to the commencement of works to ensure the accuracy of the drawings. Any discrepancies must be notified before work commences. This drawing has only been prepared for the address shown and should not be copied without permission.
 Copyright © Nemo Designs Ltd

Extension roof line lowered to line of existing house; distinct from outbuilding

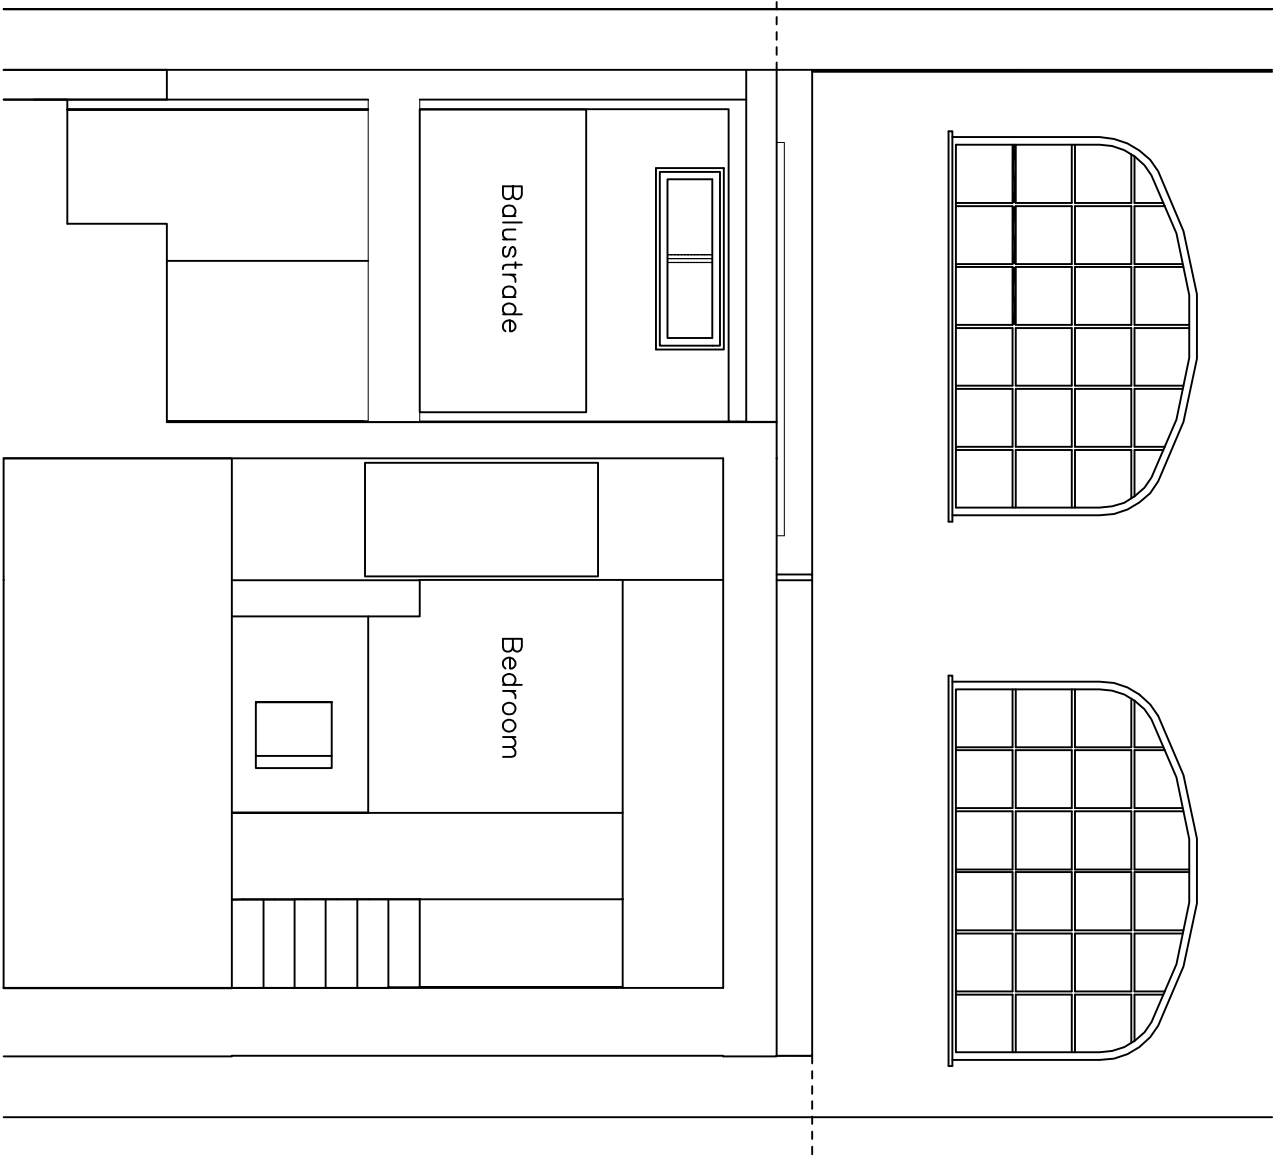


38 LAMB'S CONDUIT STREET

34 LAMB'S CONDUIT STREET

<i>Project</i> Proposed External Alterations 36 Lambs Conduit Street London		<i>Title</i> SECTION 604		<i>Rev</i>	<i>Description</i>	<i>Date</i>	<table border="1"> <tr> <td data-bbox="220 2166 310 2507"> <i>Scale</i> 1:50 </td> <td data-bbox="220 2507 310 2825"> <i>Date</i> JAN '17 </td> </tr> <tr> <td colspan="2" data-bbox="142 2166 220 2825"> <i>Sheet No</i> LCS / 604 </td> </tr> </table>	<i>Scale</i> 1:50	<i>Date</i> JAN '17	<i>Sheet No</i> LCS / 604	
<i>Scale</i> 1:50	<i>Date</i> JAN '17										
<i>Sheet No</i> LCS / 604											

This drawing has been prepared for Local Authority negotiations only. Additional information may be required for constructional purposes. In the event of the drawings being used for construction then the builder is responsible for checking all relevant site dimensions and any other relevant information prior to the commencement of works to ensure the accuracy of the drawings. Any discrepancies must be notified before work commences. This drawing has only been prepared for the address shown and should not be copied without permission.
Copyright © Nemo Designs Ltd

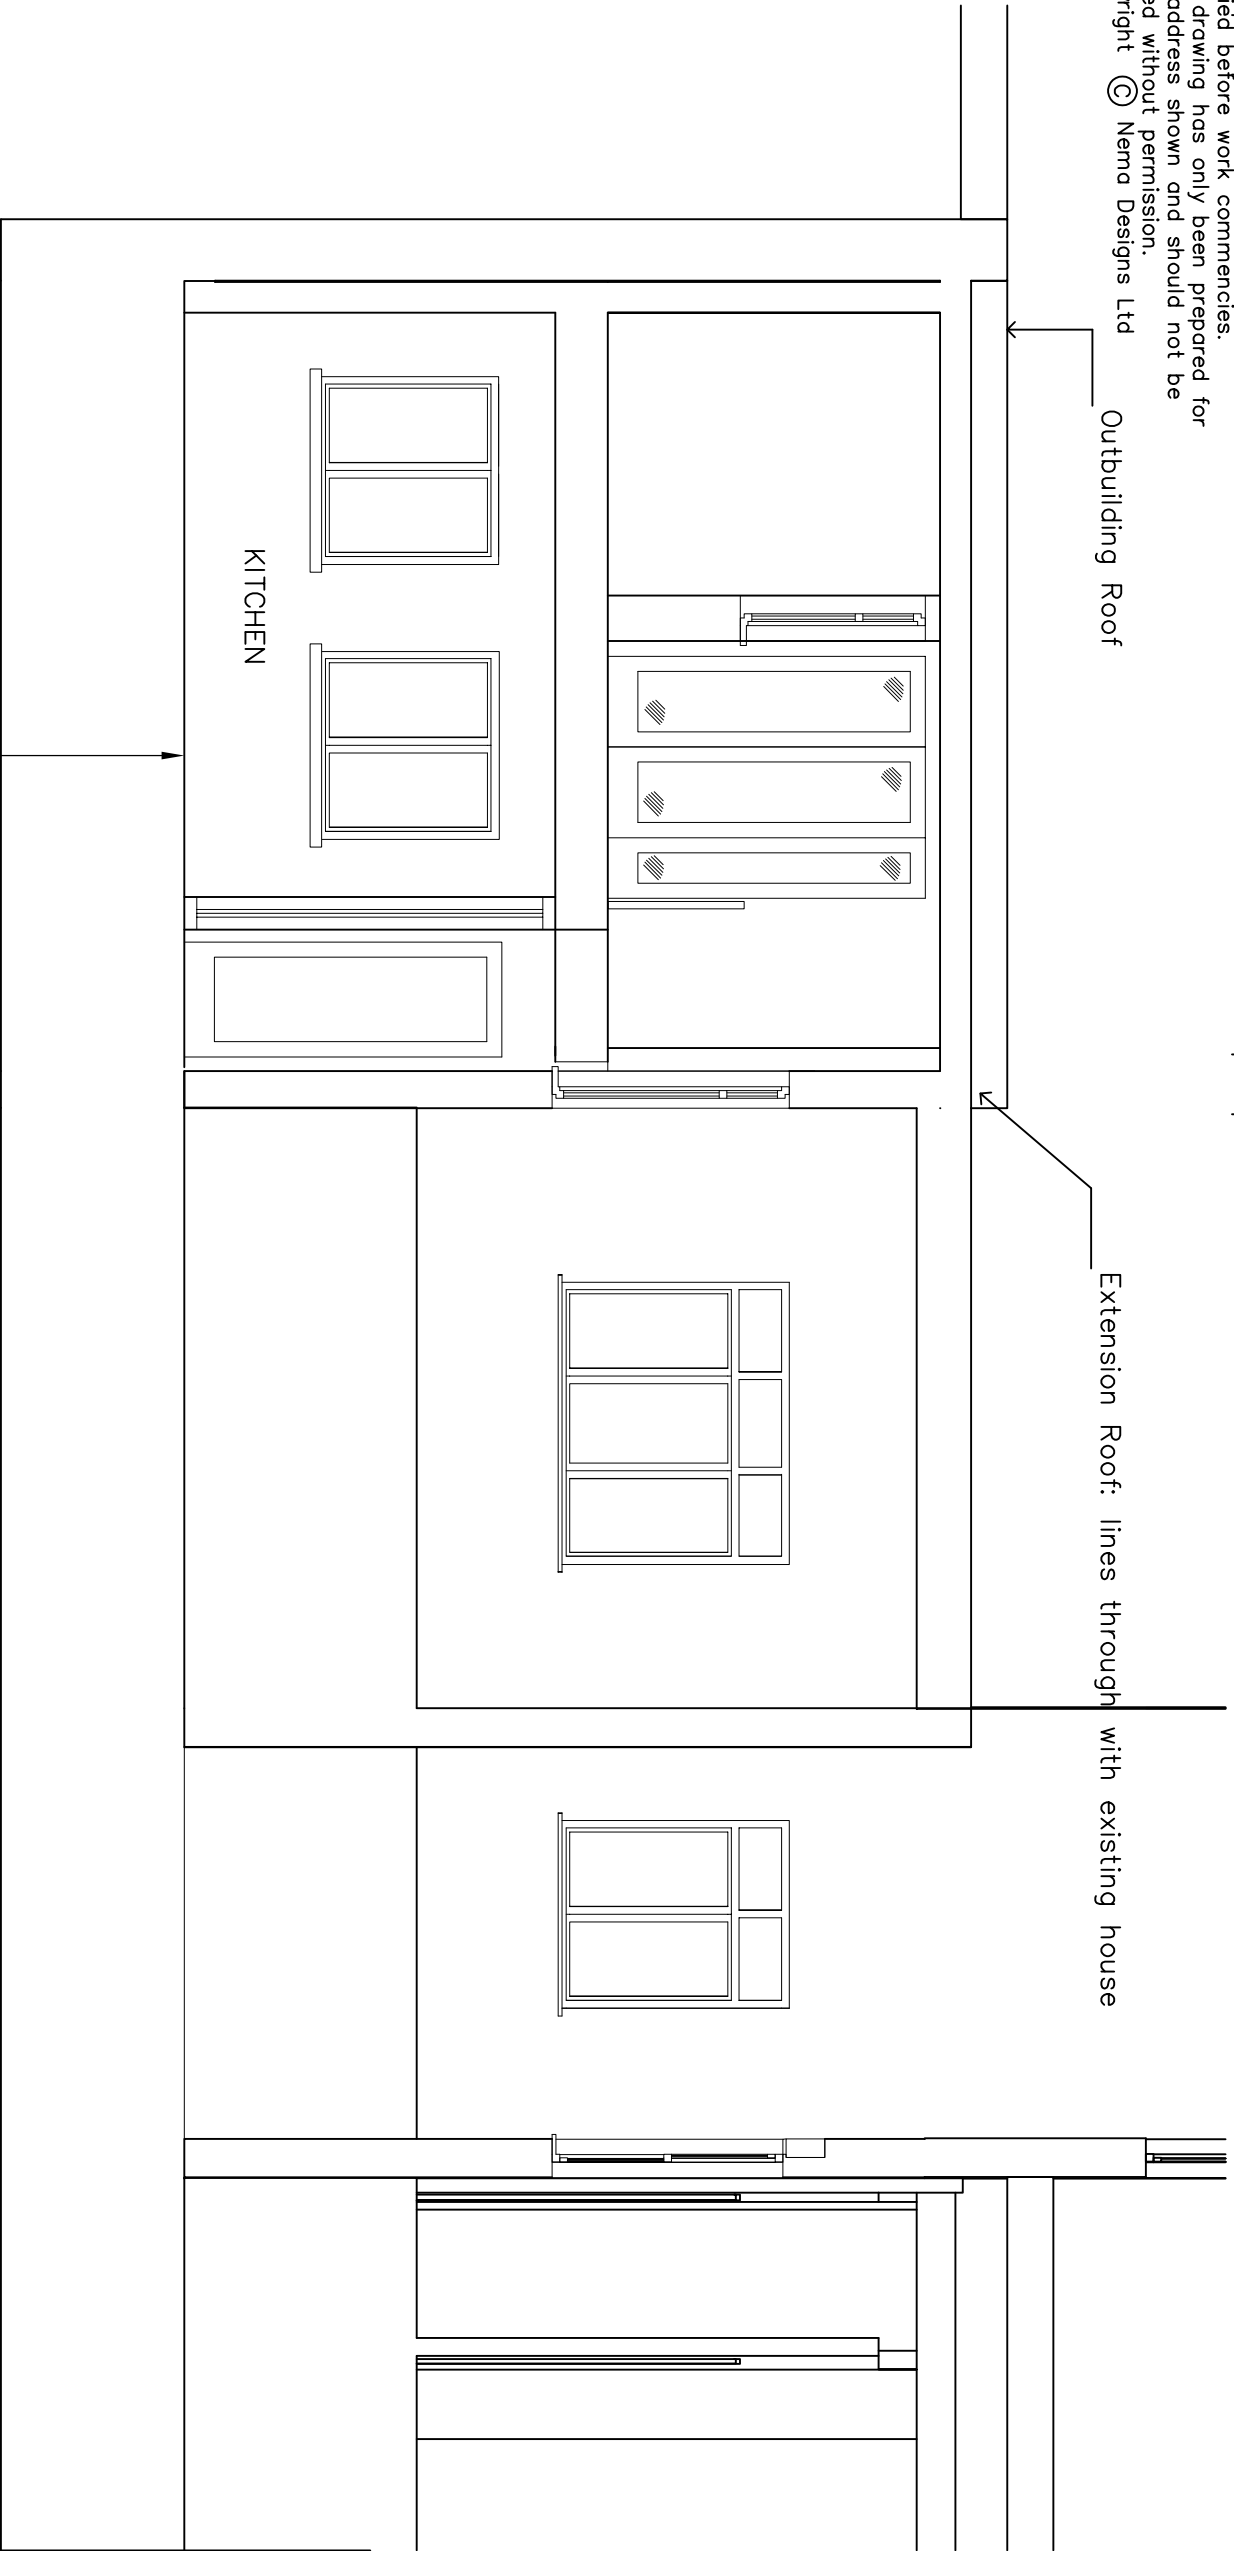

Project
Proposed External Alterations
36 Lambs Conduit Street
London

Title
SECTION 605

<i>Rev</i>	<i>Description</i>	<i>Date</i>

Scale
1:50

Date
JAN '17

Sheet No
LCS / 605

