


01 Proposed LGF Plan

Scale 1:50 @ A3

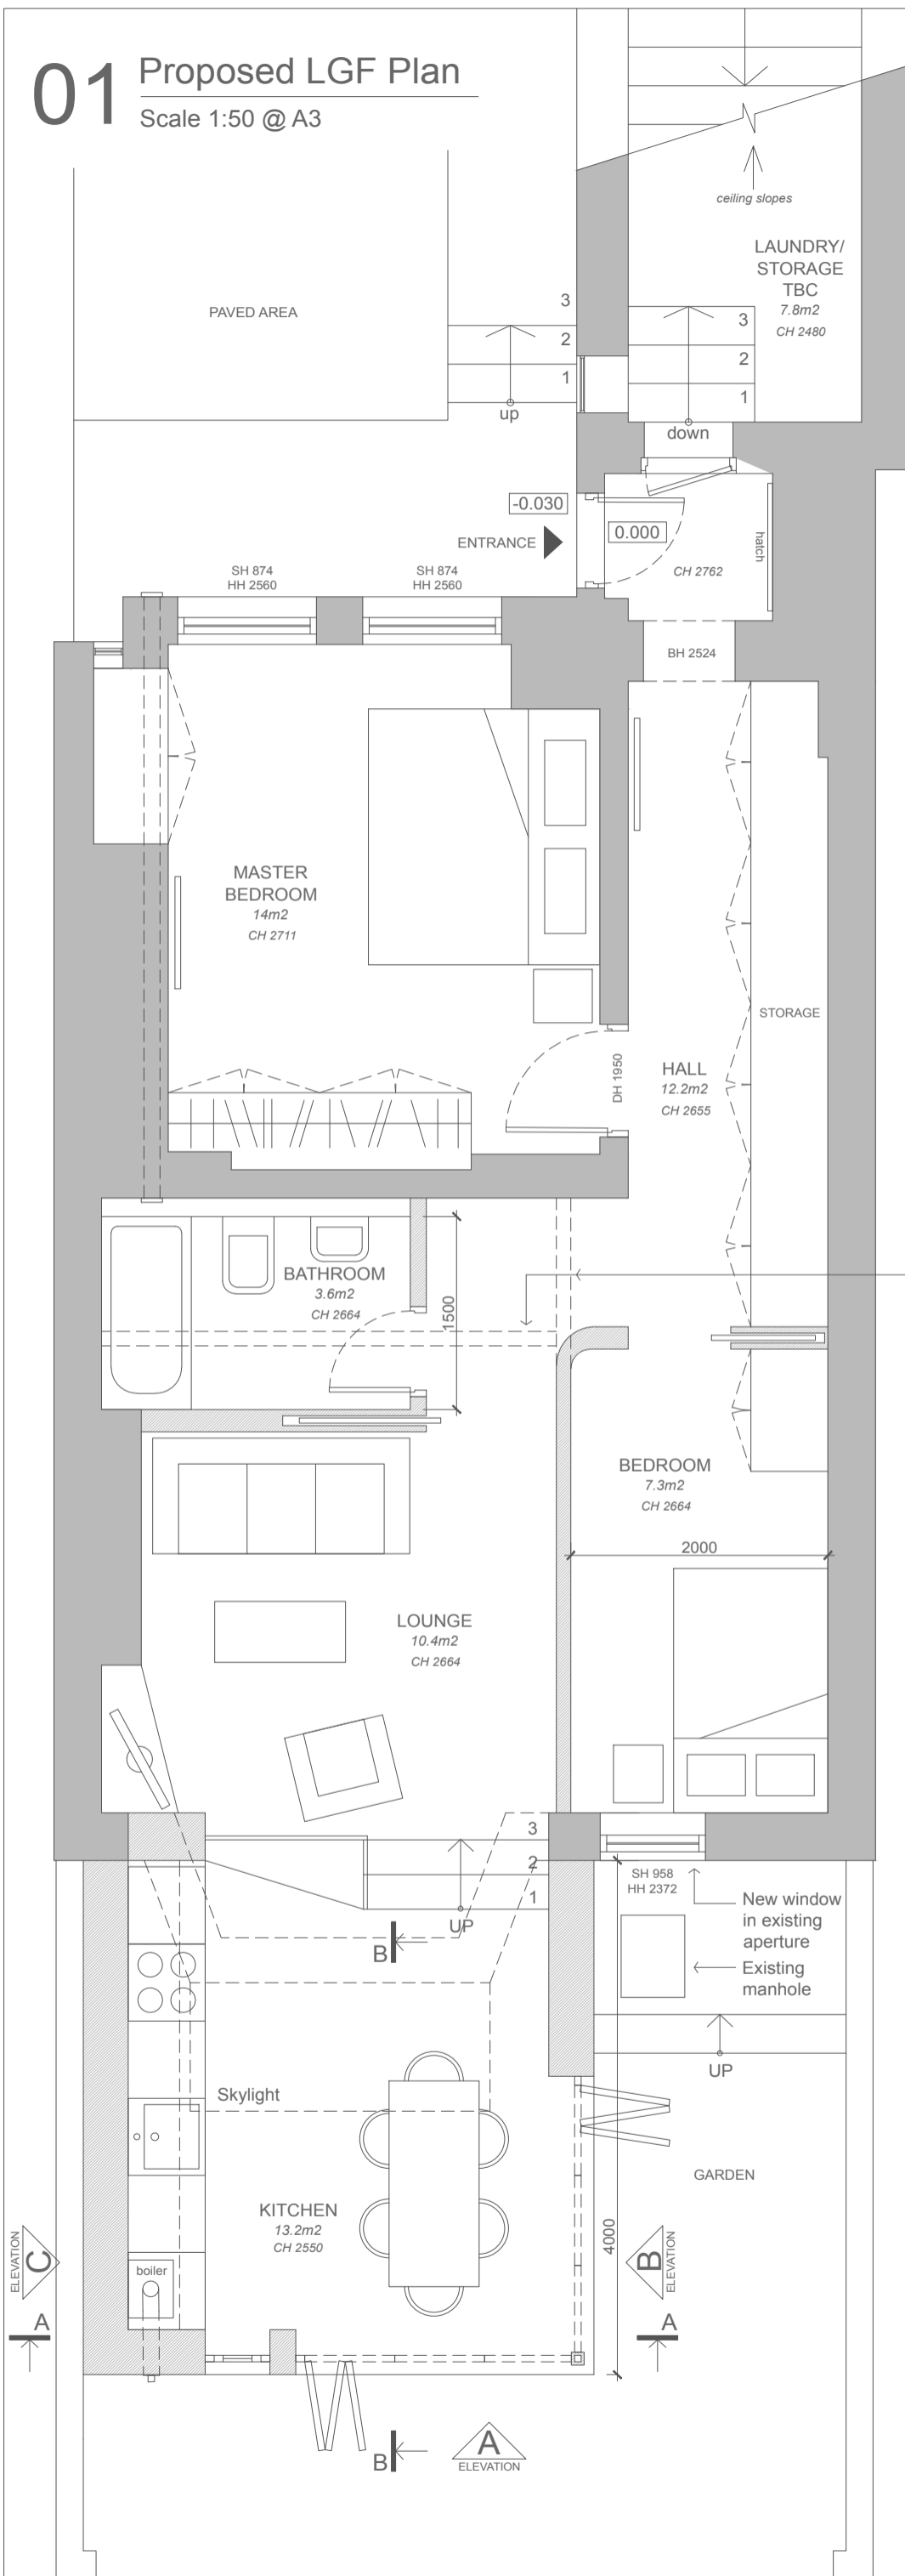

Project	Flat Refurb./Extension	Client	Scale	1:50@A3
Address	15A Ospringe Rd NW5	Date	Status	Planning
			Revision	F
		Kelly Hammond		
		29.04.17		

DWG-03

Proposed Lower Ground Floor & Roof Plans

NB:

Do not scale from this drawing. All dimensions are to be checked on site and any discrepancies noted in writing to the architect. All dimensions are in millimetres unless noted otherwise.

KEY

- Existing structure
- Proposed structure

01 Proposed Extension Roof Plan

Scale 1:50 @ A3

