

consulting civil and structural engineers


3 Dufferin Avenue, Barbican, LONDON EC1Y 8PQ
Tel (020) 7253 2626 Fax (020) 7253 2767
E-mail: tws@tws.uk.com Website: www.tws.uk.com

KLIPPAN HOUSE
50 WELL WALK,
LONDON, NW3 1BT
SITE LAYOUT AND
LOCATION PLAN

Drawing No.
8414_CMP01

Scales
NTS




Date
14.05.12

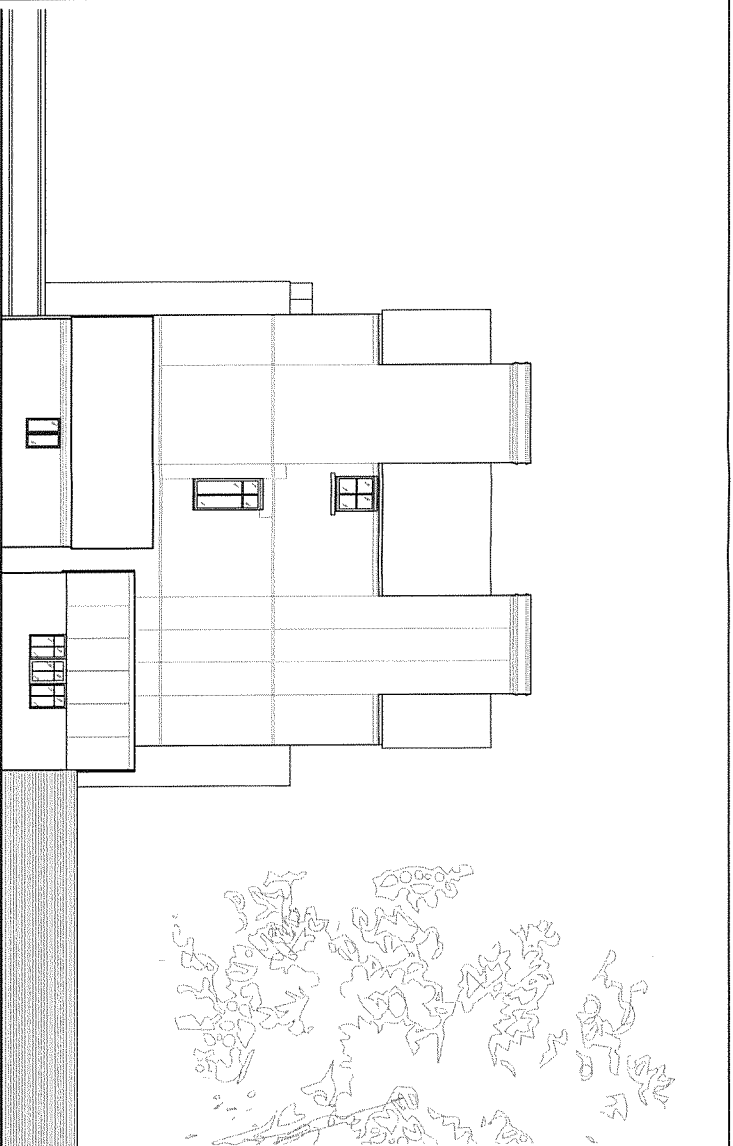

SIDE ELEVATION
SCALE 1 : 200



FLANK WALL OF
8 EAST HEATH ROAD

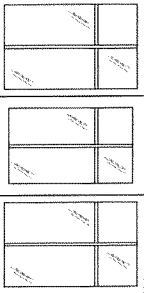 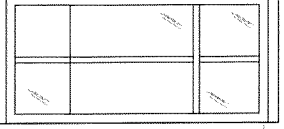

ELEVATION B - SIDE
SCALE 1 : 50



PLANNING AND LISTED BUILDING CONSENT
RECEIVED IN DATE 10/11/2008 FOR DEMOLITION
OF THE GARAGE TO THE FRONT. (SEE APPEAL
DECISIONS APP/X5210/E/08/2081610 AND
APP/X5210/A/08/2081611 FOR FURTHER DETAILS)

EXISTING DARK TIMBER GARAGE

KLIPPAN HOUSE
50 WELL WALK
LONDON NW3
EXISTING ELEVATION B

DWG No.: KHS/S212



SCALE: AS NOTED @ A3

DATE: MARCH 2008

belsize
architects

© COPYRIGHT
NOT TO BE REPRODUCED OR USED
WITHOUT PERMISSION

48 PARKHILL ROAD LONDON NW3 2YP
TEL 020 7482 4420 FAX 020 7482 4186
EMAIL: MAIL@BELSIZEARCHITECTS.COM

 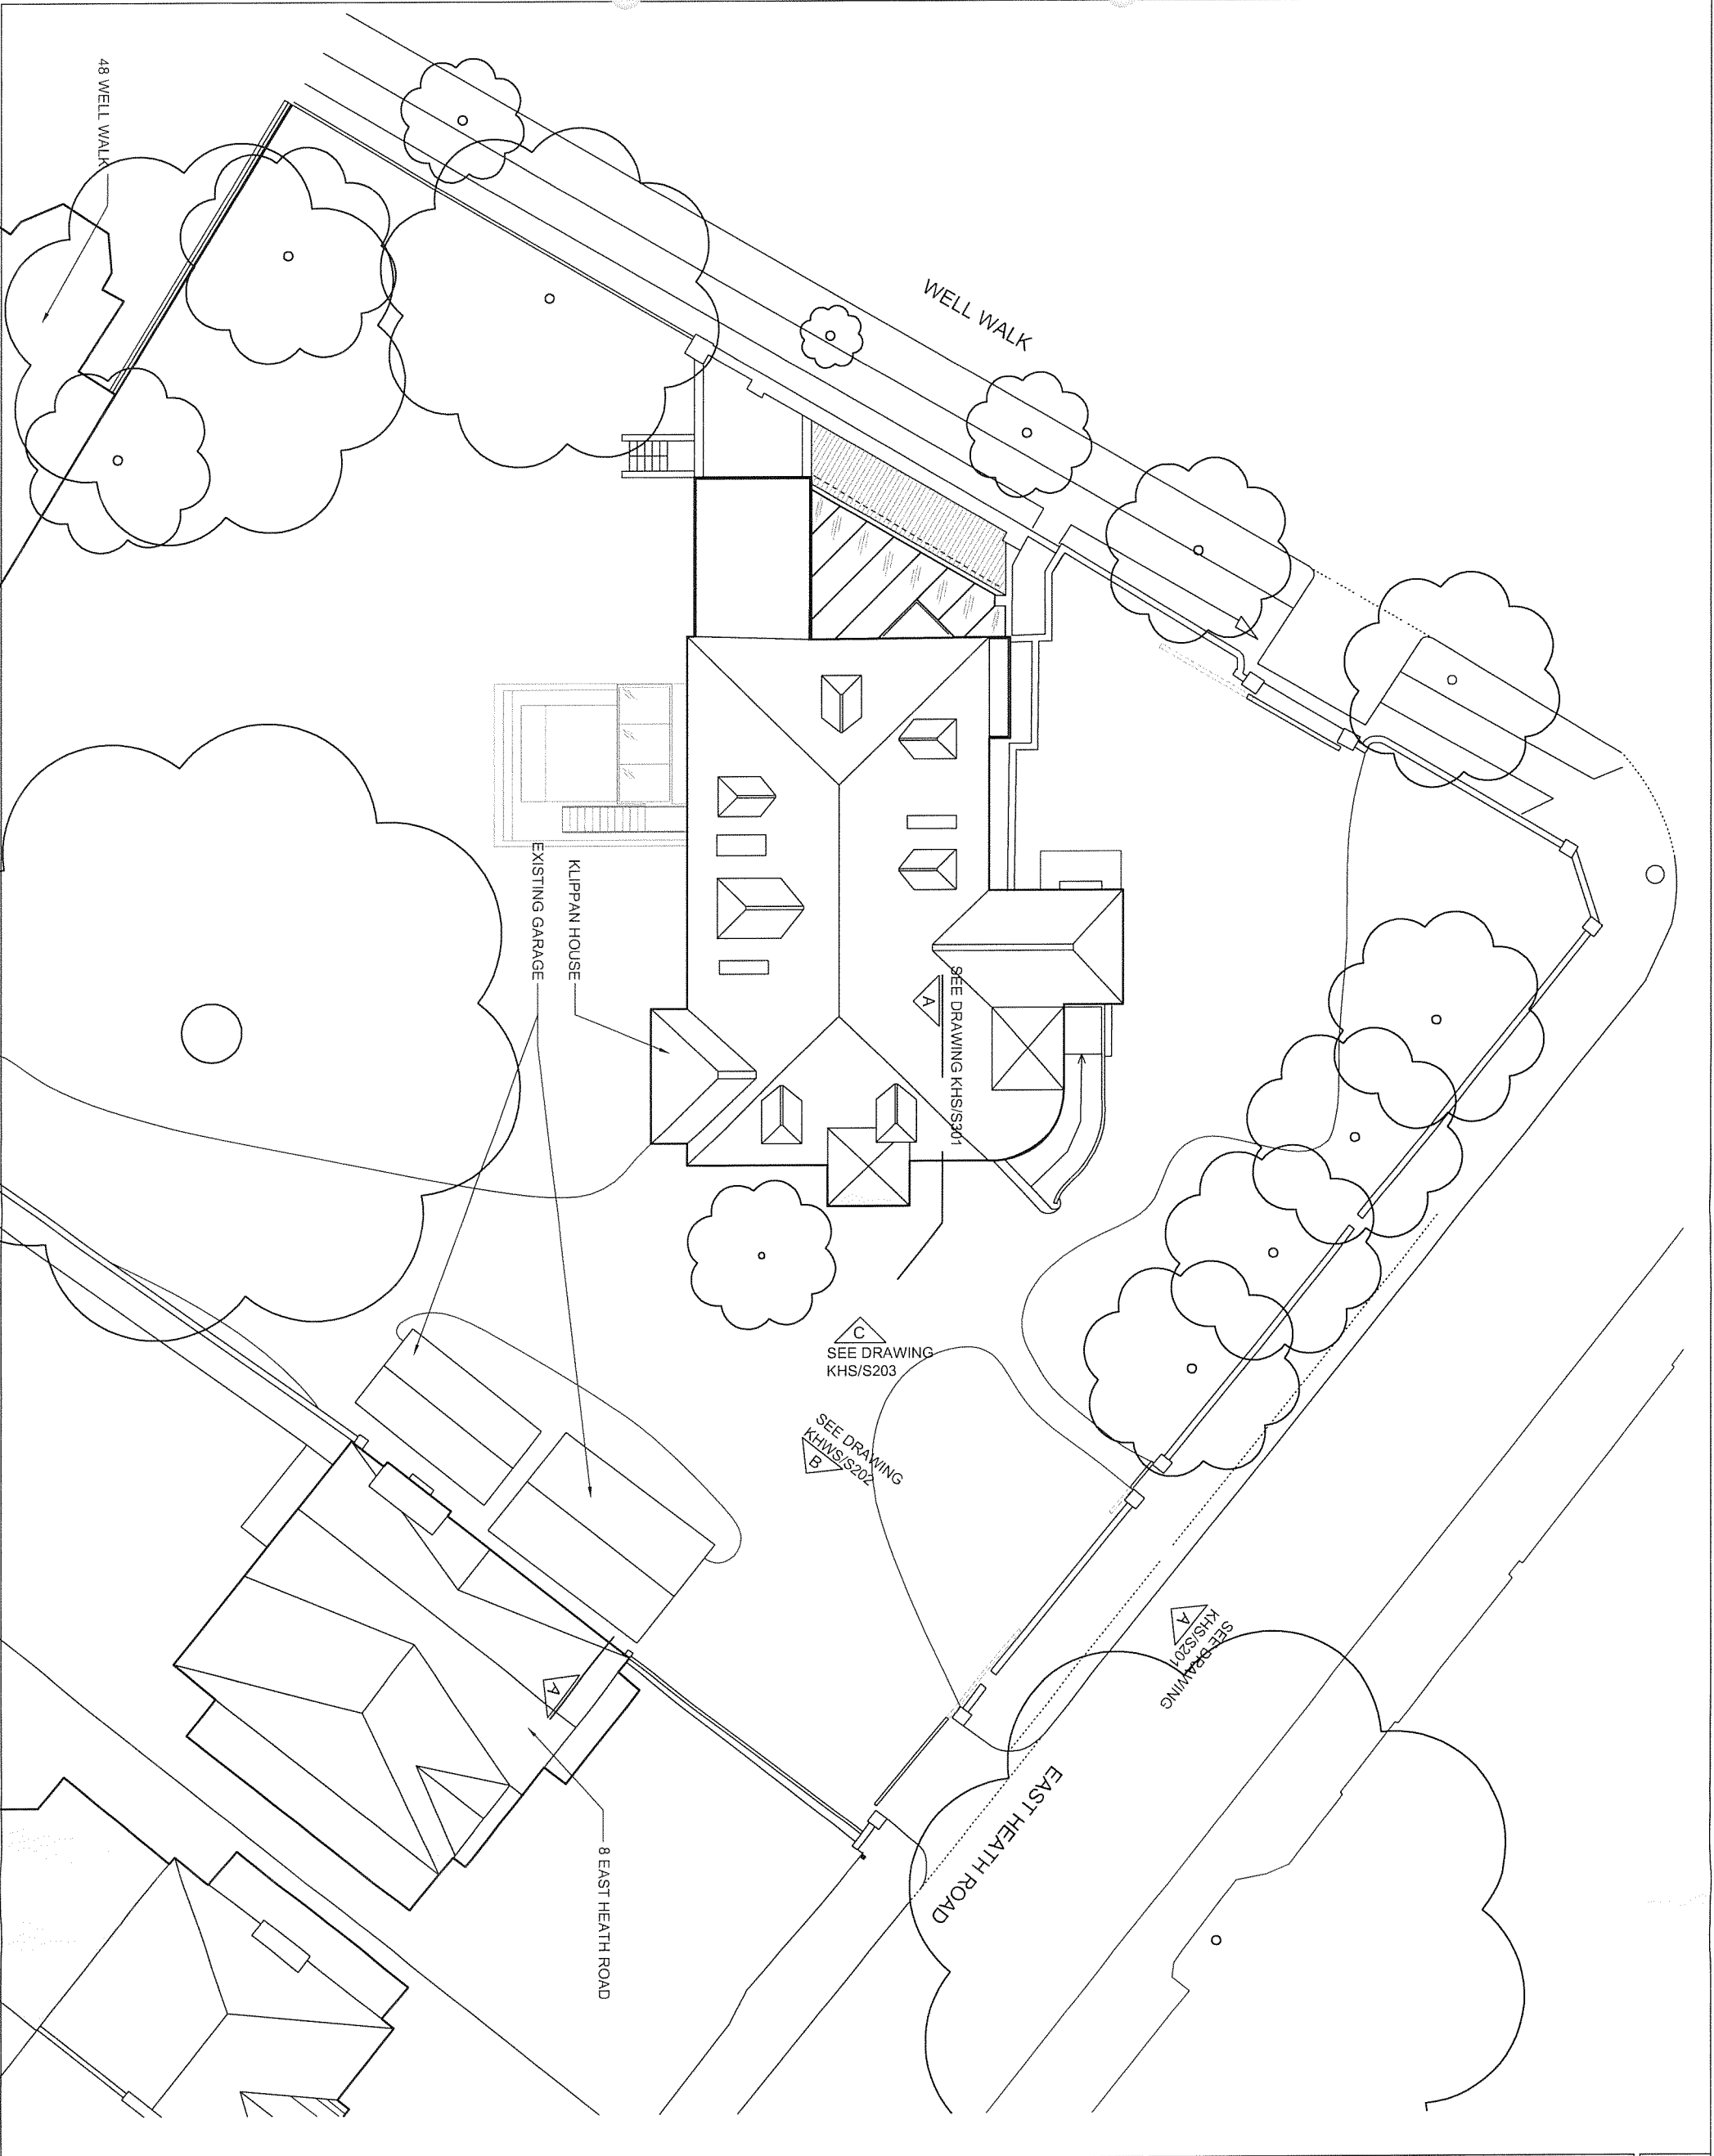

REVISIONS

NOTES

KLIPPAN HOUSE
50 WELL WALK
LONDON NW3

EXISTING SITE PLAN

DWG No: KHS/S001


SCALE: 1 : 200 @ A3

DATE: OCTOBER 2007

halsize
architects

48 PARKHILL ROAD, LONDON NW3 2YP
TEL 020 7482 4420 - FAX 020 7482 4186
MAIL@BELSIZEARCHITECTS.COM


© COPYRIGHT
NOT TO BE REPRODUCED OR USED
WITHOUT PERMISSION

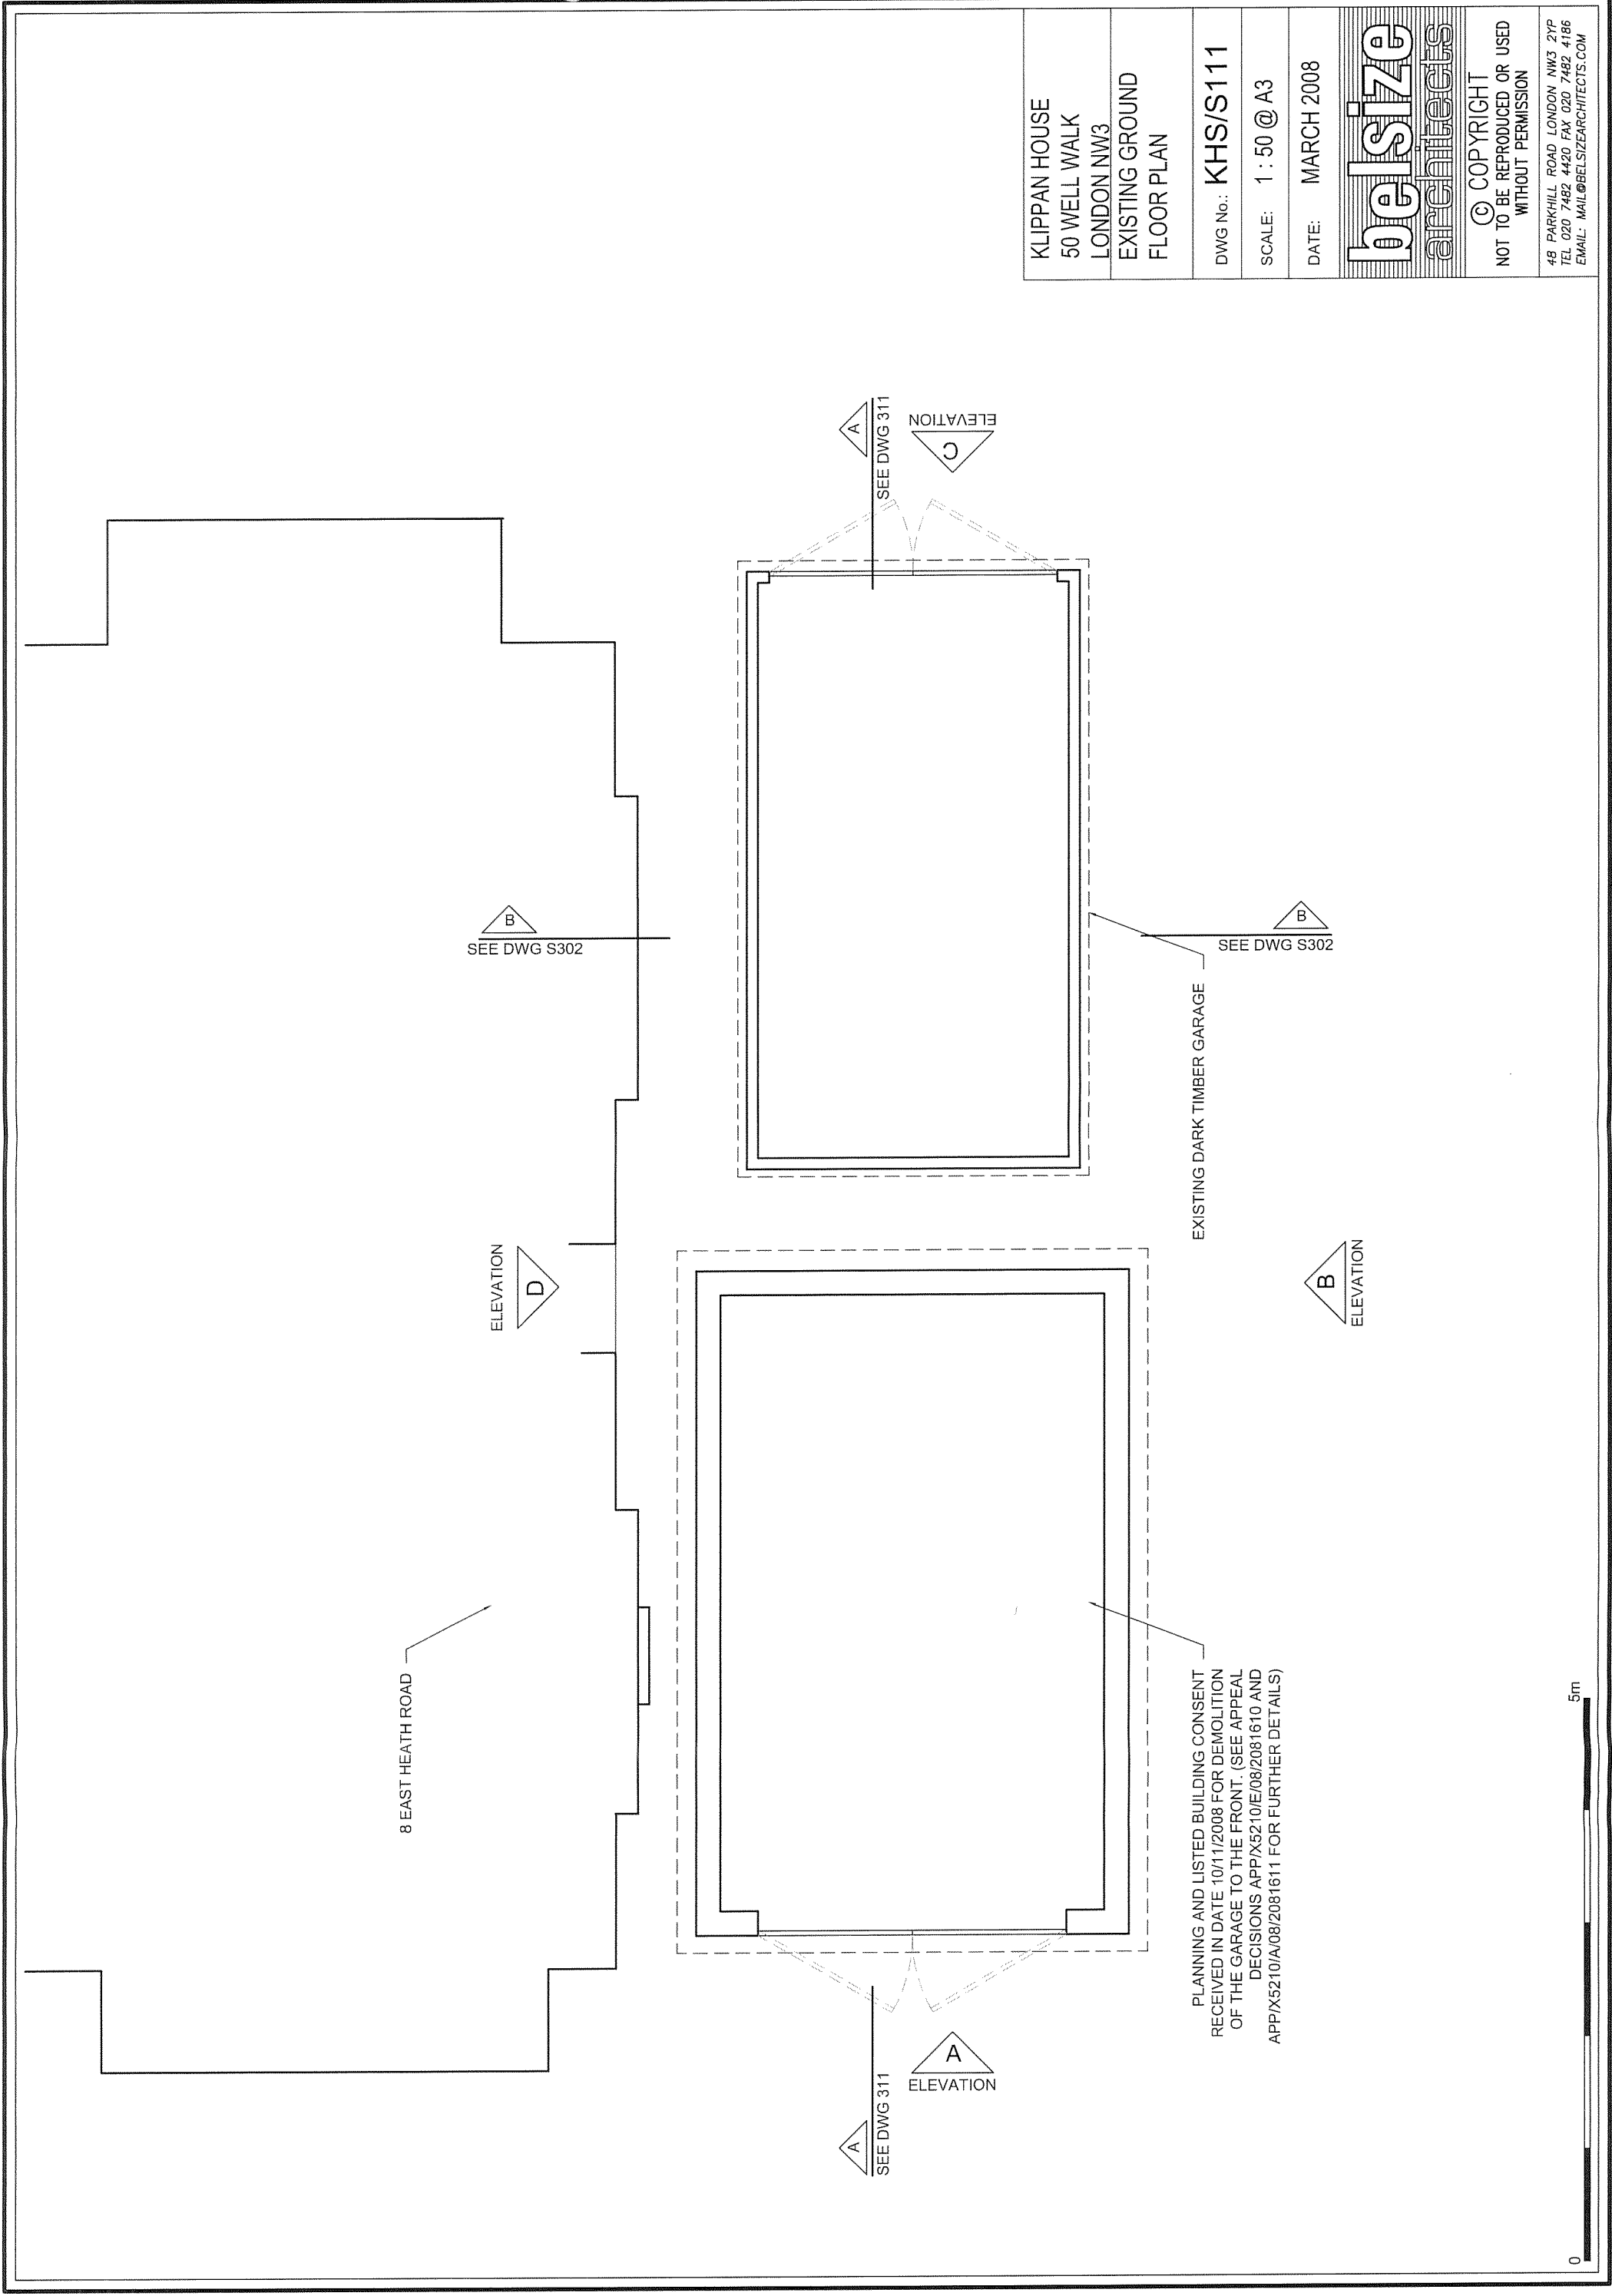

8 EAST HEATH ROAD

SEE DWG S302

ELEVATION
D

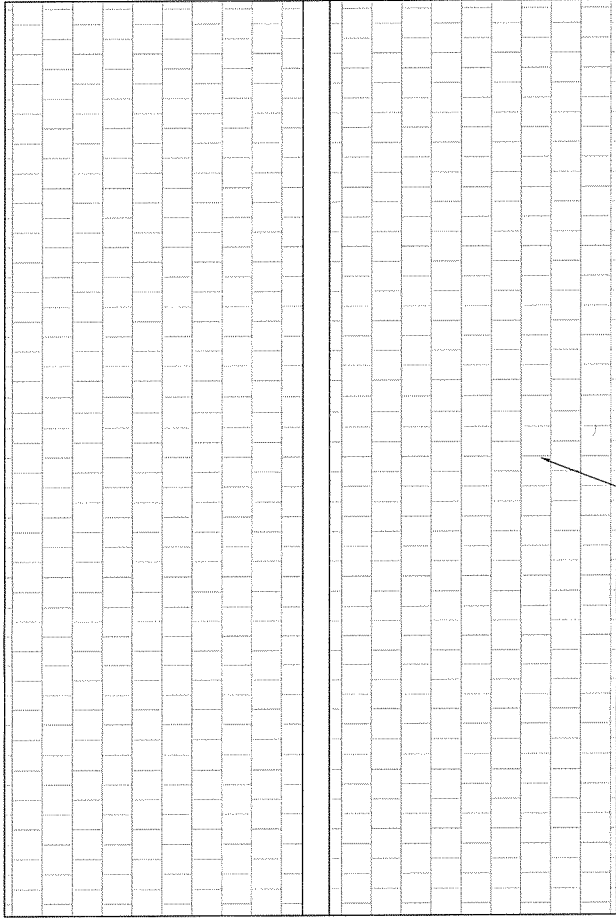

SEE DWG S311

A

ELEVATION

SEE DWG 311

A

ELEVATION

C

ELEVATION

PLANNING AND LISTED BUILDING CONSENT
RECEIVED IN DATE 10/11/2008 FOR DEMOLITION
OF THE GARAGE TO THE FRONT. (SEE APPEAL
DECISIONS APP/X5210/E/08/2081610 AND
APP/X5210/A/08/2081611 FOR FURTHER DETAILS)

EXISTING DARK TIMBER GARAGE



SEE DWG S302

B

ELEVATION

KLIPPAN HOUSE 50 WELL WALK LONDON NW3 EXISTING ROOF PLAN	DWG No.: KHS/S112	SCALE: 1 : 50 @ A3	DATE: MARCH 2008
belsize architects			
© COPYRIGHT NOT TO BE REPRODUCED OR USED WITHOUT PERMISSION			
48 PARKHILL ROAD LONDON NW3 2YP TEL 020 7482 4420 FAX 020 7482 4186 EMAIL: MAIL@BELSIZEARCHITECTS.COM			

0 5m

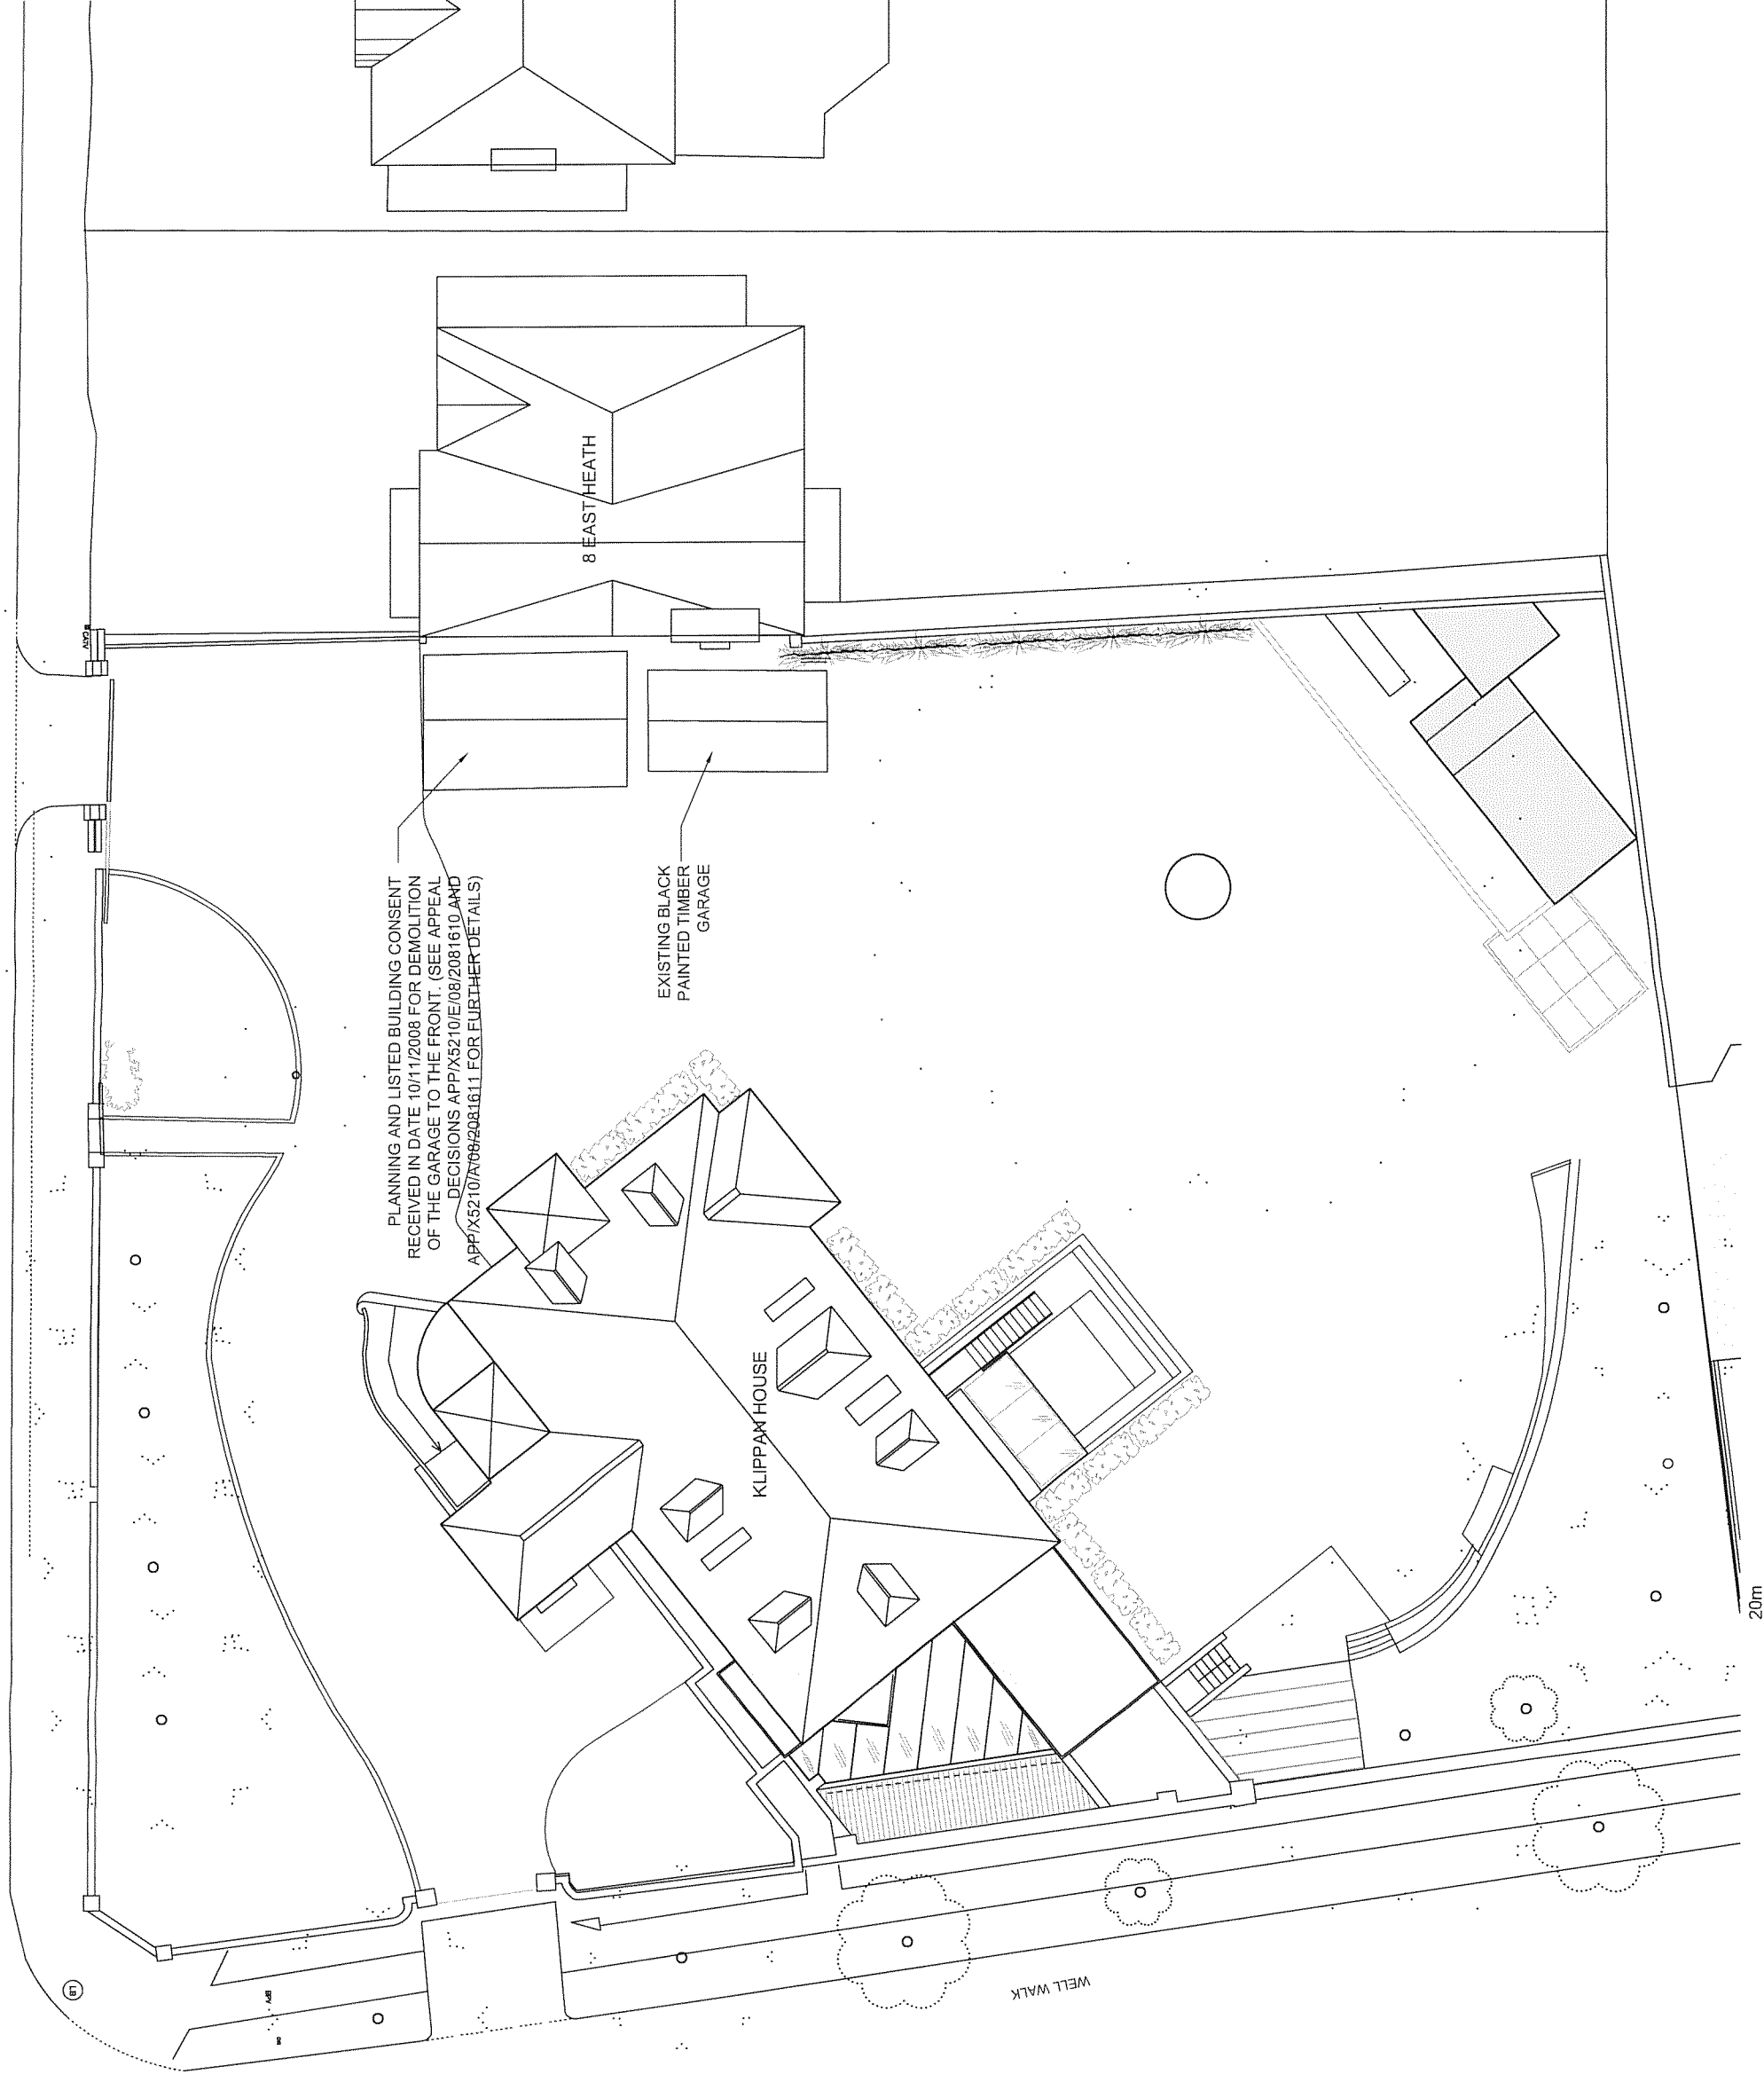 

KLIPPAN HOUSE
50 WELL WALK
LONDON NW3

EXISTING SITE PLAN

DWG No.: KHS/S011

SCALE: 1 : 200 @ A3

DATE: MARCH 2008

belsize
architects

© COPYRIGHT
NOT TO BE REPRODUCED OR USED
WITHOUT PERMISSION

48 PARKHILL ROAD LONDON NW3 2YP
TEL 020 7482 4420 FAX 020 7482 4186
EMAIL: MAIL@BELSIZEARCHITECTS.COM

8 EAST HEATH ROAD

EXISTING DARK TIMBER GARAGE

KLIPPAN HOUSE
50 WELL WALK
LONDON NW3
EXISTING ELEVATION C

DWG No.: KHS/S213

SCALE: 1 : 50 @ A3


DATE: MARCH 2008

belsize
architects

© COPYRIGHT
NOT TO BE REPRODUCED OR USED
WITHOUT PERMISSION

48 PARKHILL ROAD LONDON NW3 2YP
TEL 020 7482 4420 FAX 020 7482 4186
EMAIL: MAIL@BELSIZEARCHITECTS.COM

0 5m

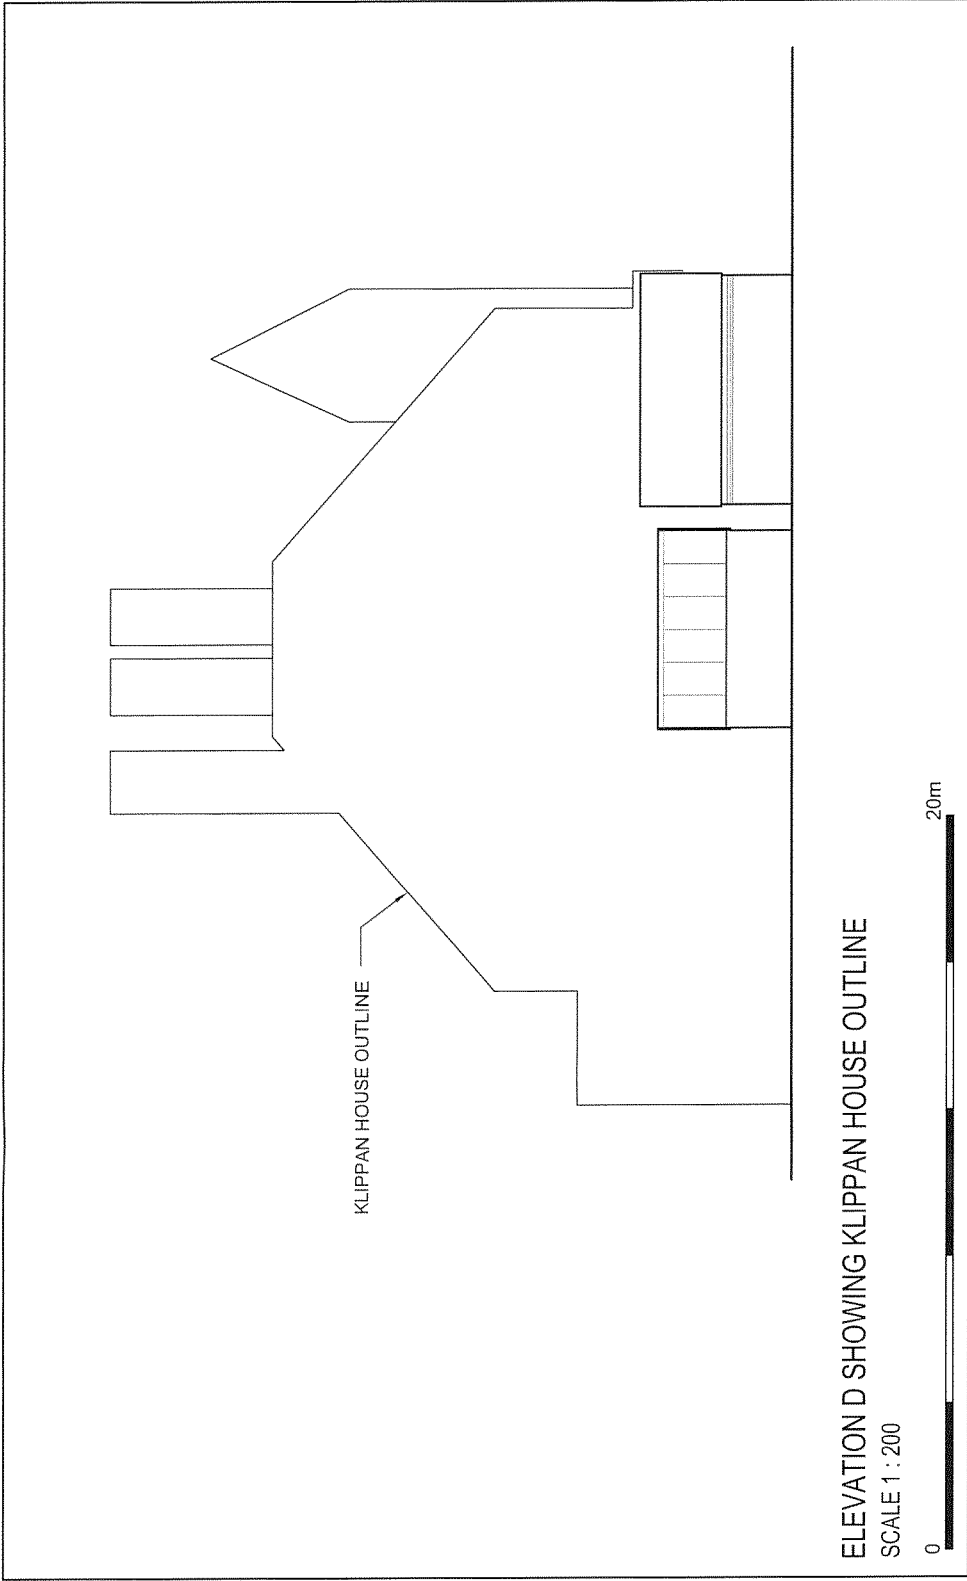


ELEVATION D SHOWING KLIPPAN HOUSE OUTLINE

SCALE 1 : 200

0

20m

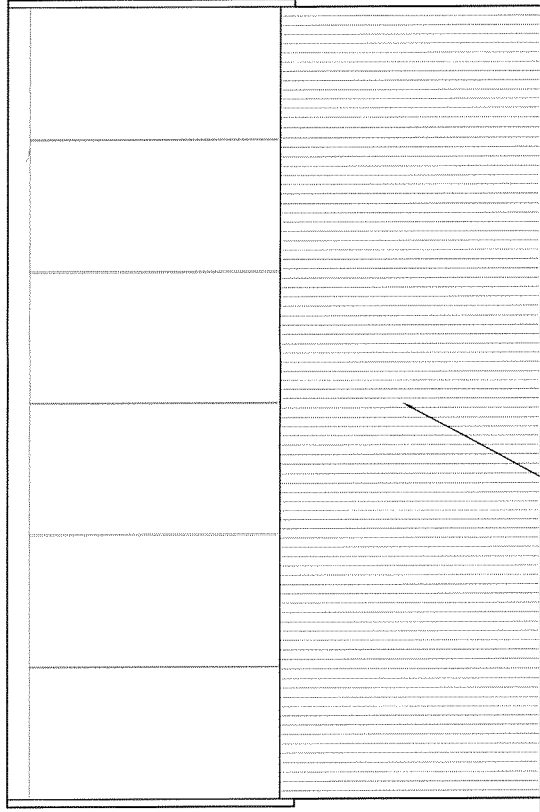


EXISTING DARK TIMBER GARAGE

ELEVATION D - SIDE

SCALE 1 : 50

0

5m

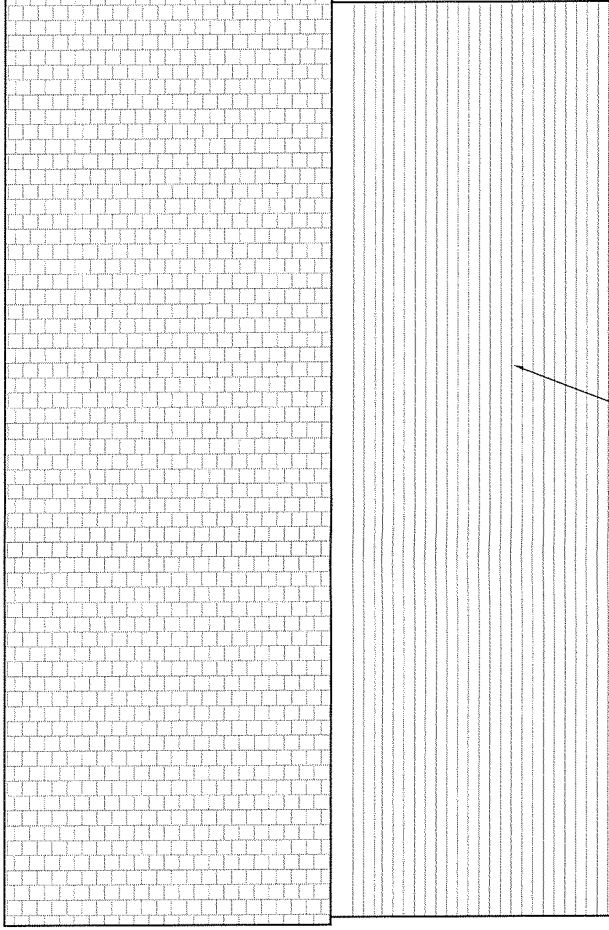

PLANNING AND LISTED BUILDING CONSENT
RECEIVED IN DATE 10/11/2008 FOR DEMOLITION
OF THE GARAGE TO THE FRONT. (SEE APPEAL
DECISIONS APP/X5210/E/08/2081610 AND
APP/X5210/A/08/2081611 FOR FURTHER DETAILS)

KLIPPAN HOUSE
50 WELL WALK
LONDON NW3
EXISTING ELEVATION D

DWG No.: KHS/S214


SCALE: AS NOTED @ A3

DATE: MARCH 2008

belsize
architects

© COPYRIGHT
NOT TO BE REPRODUCED OR USED
WITHOUT PERMISSION

48 PARKHILL ROAD LONDON NW3 2YP
TEL 020 7482 4420 FAX 020 7482 4186
EMAIL: MAIL@BELSIZEARCHITECTS.COM

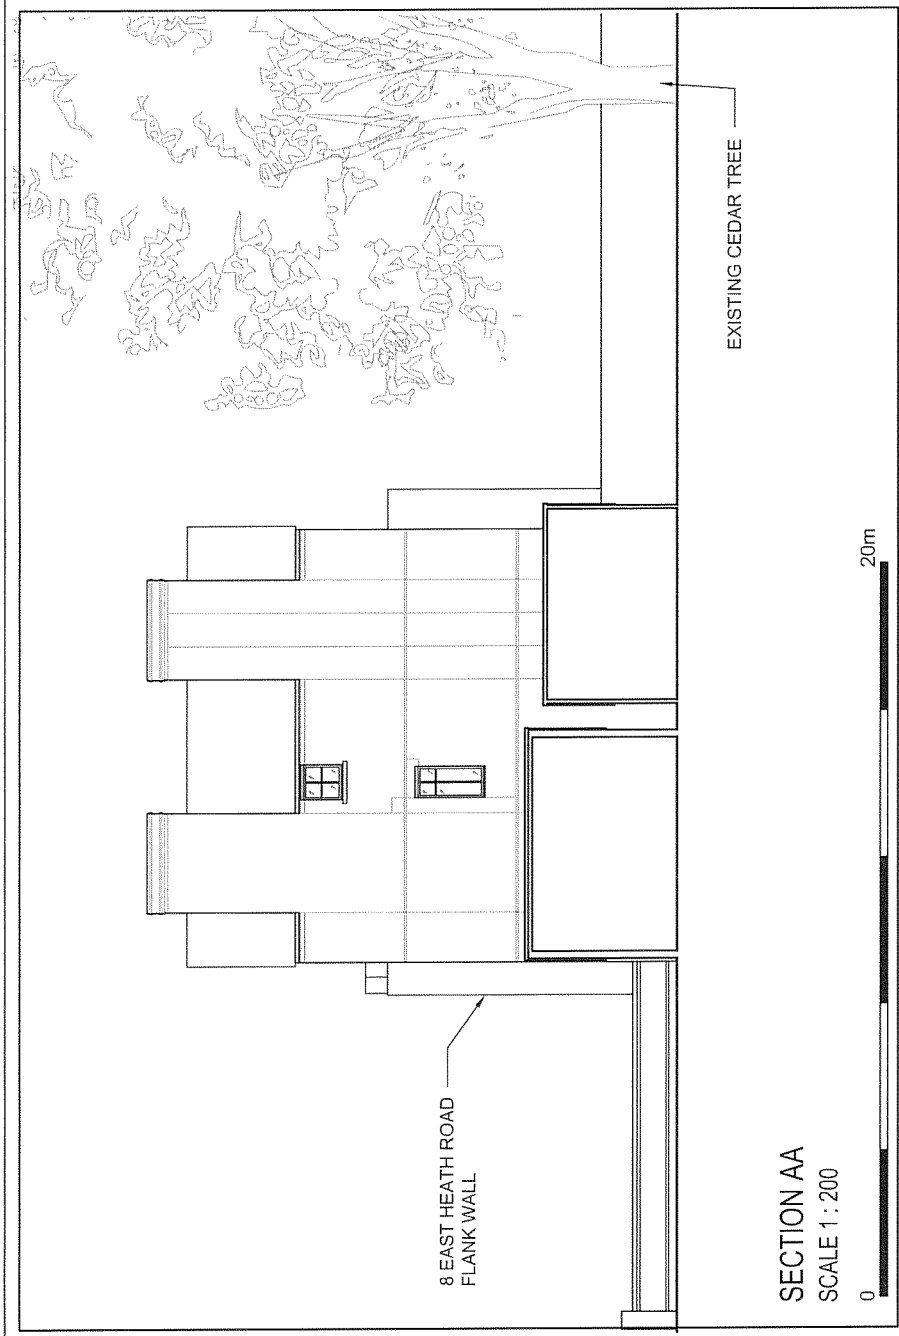

8 EAST HEATH ROAD
FLANK WALL

EXISTING CEDAR TREE

SECTION AA
SCALE 1 : 200



PLANNING AND LISTED BUILDING CONSENT
RECEIVED IN DATE 10/11/2008 FOR DEMOLITION
OF THE GARAGE TO THE FRONT. (SEE APPEAL
DECISIONS APP/X5210/E/08/2081610 AND
APP/X5210/A/08/2081611 FOR FURTHER DETAILS)

SECTION AA
SCALE 1 : 50



KLIPPAN HOUSE
50 WELL WALK
LONDON NW3
SECTION AA

DWG No.: KHS/S311

SCALE: AS NOTED @ A3


DATE: MARCH 2008


belsize
architects

© COPYRIGHT
NOT TO BE REPRODUCED OR USED
WITHOUT PERMISSION

48 PARKHILL ROAD LONDON NW3 2YP
TEL 020 7482 4420 FAX 020 7482 4186
EMAIL: MAIL@BELSIZEARCHITECTS.COM


EXISTING DARK TIMBER GARAGE

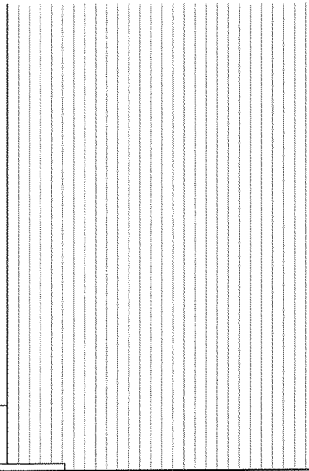

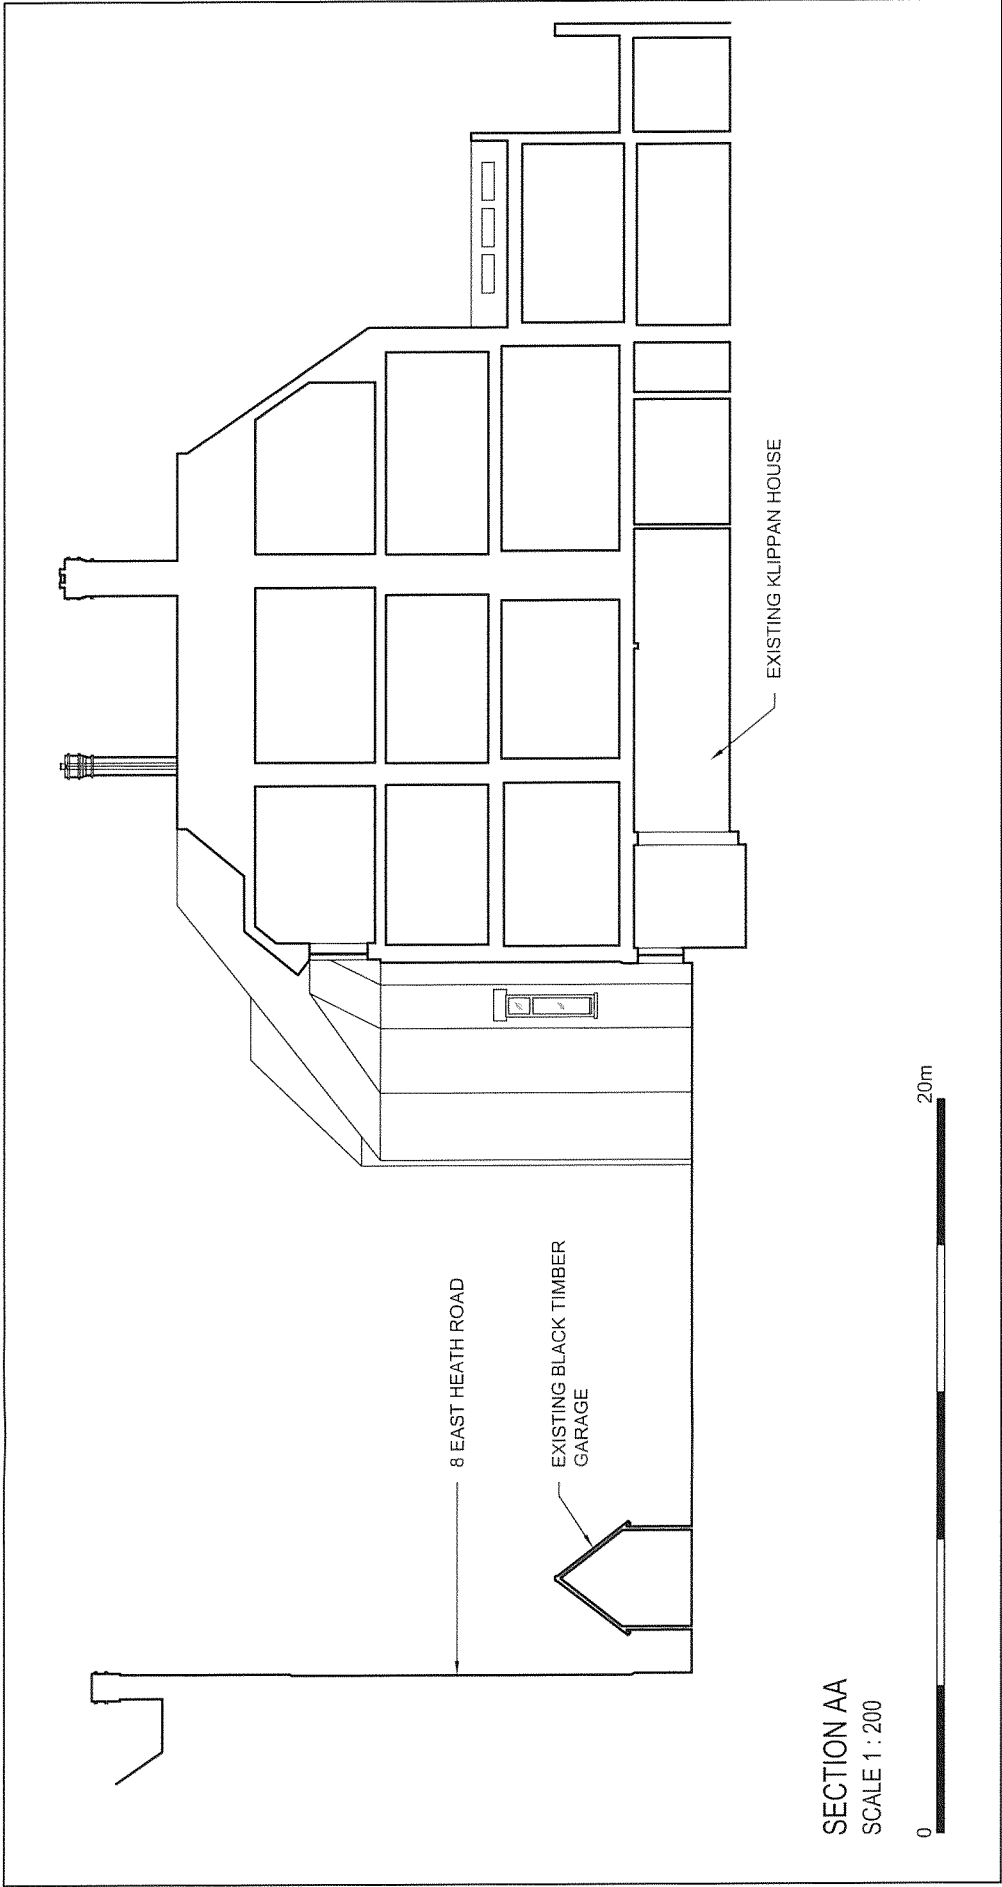

SECTION AA
SCALE 1 : 200

0 20m

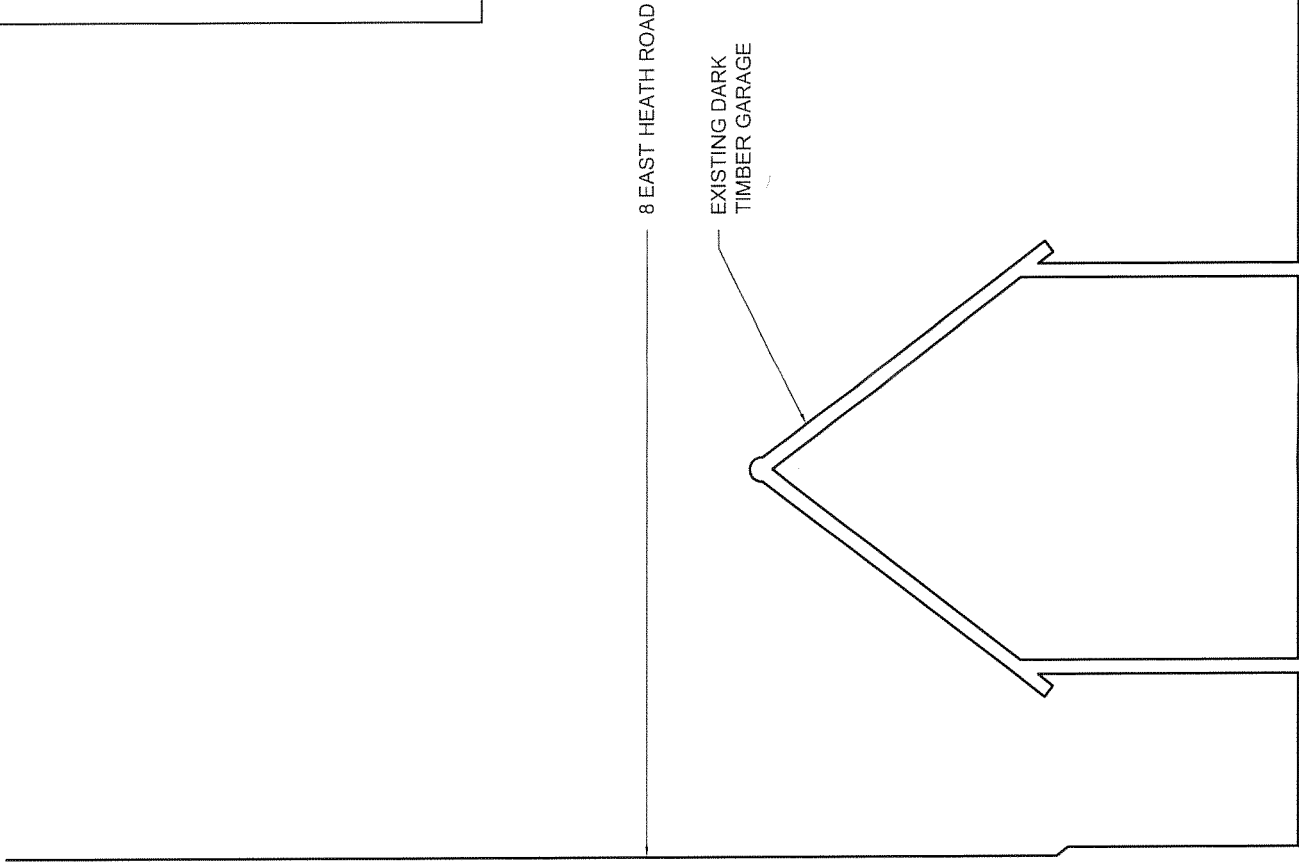

SECTION AA
SCALE 1 : 50

0 5m

KLIPPAN HOUSE
50 WELL WALK
LONDON NW3
SECTION BB

DWG No.: KHS/S312

SCALE: AS NOTED @ A3

DATE: MARCH 2008

belsize
architects

© COPYRIGHT
NOT TO BE REPRODUCED OR USED
WITHOUT PERMISSION

48 PARKHILL ROAD LONDON NW3 2YP
TEL 020 7482 4420 FAX 020 7482 4186
EMAIL: MAIL@BELSIZEARCHITECTS.COM



KLIPPAN HOUSE 50 WELL WALK LONDON NW3	EXISTING BASEMENT PLAN
---	---------------------------

SCALE: 1 : 100

DATE: FEBRUARY 2007

© COPYRIGHT
NOT TO BE REPRODUCED OR USED
WITHOUT PERMISSION

48 PARKHILL ROAD LONDON NW3 2YP
TEL 020 7482 4420 FAX 020 7482 4186
EMAIL: MAIL@BELSIZEARCHITECTS.COM