

 


version	date	author	version notes
P1	As dwg	As dwg	Initial issue

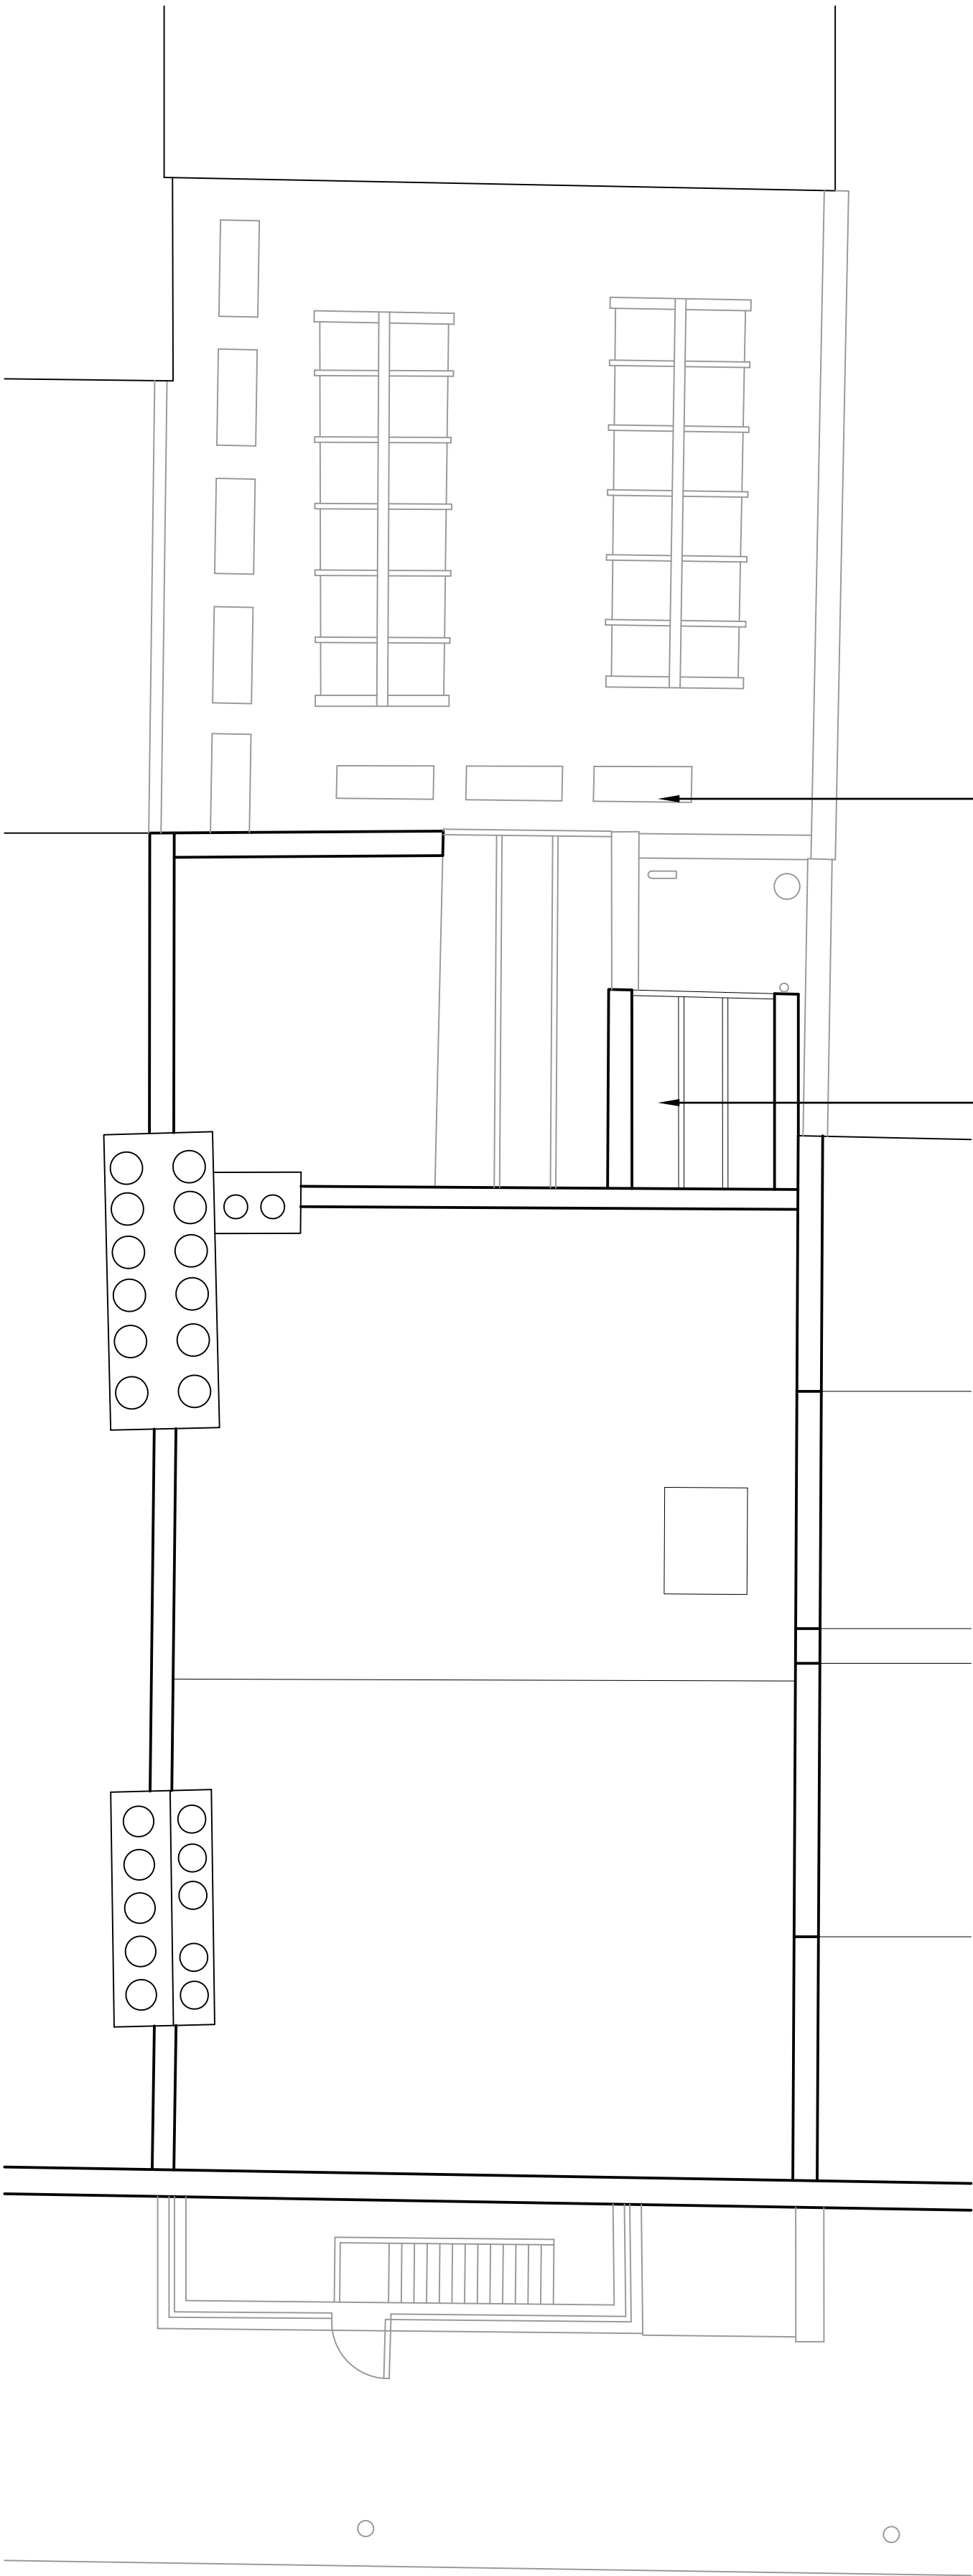

SCALE: 1:50

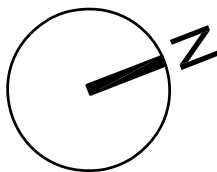

status Preliminary



project 35 Great James Street, WC1N

title Existing Roof Plan

scale 1:50@A2 date 14.02.17 author SC job no. dwg no. ver.

1532-F0-103 P1

DO NOT SCALE FROM THIS DRAWING : Verify all dimensions on site
© Orbit Architects 83 Blackfriars Road, London SE1 8HA t. 020 7593 3380 w. www.orbitarchitects.com e. info@orbitarchitects.com