



EAST WALL SECTION C-C

Survey of Existing Building

 

alakija architects

Email: gavnatalakija@hotmail.com
 Website: gavnatalakija.wixsite.com/alakijaarchitects
 Tel: +447 949204558

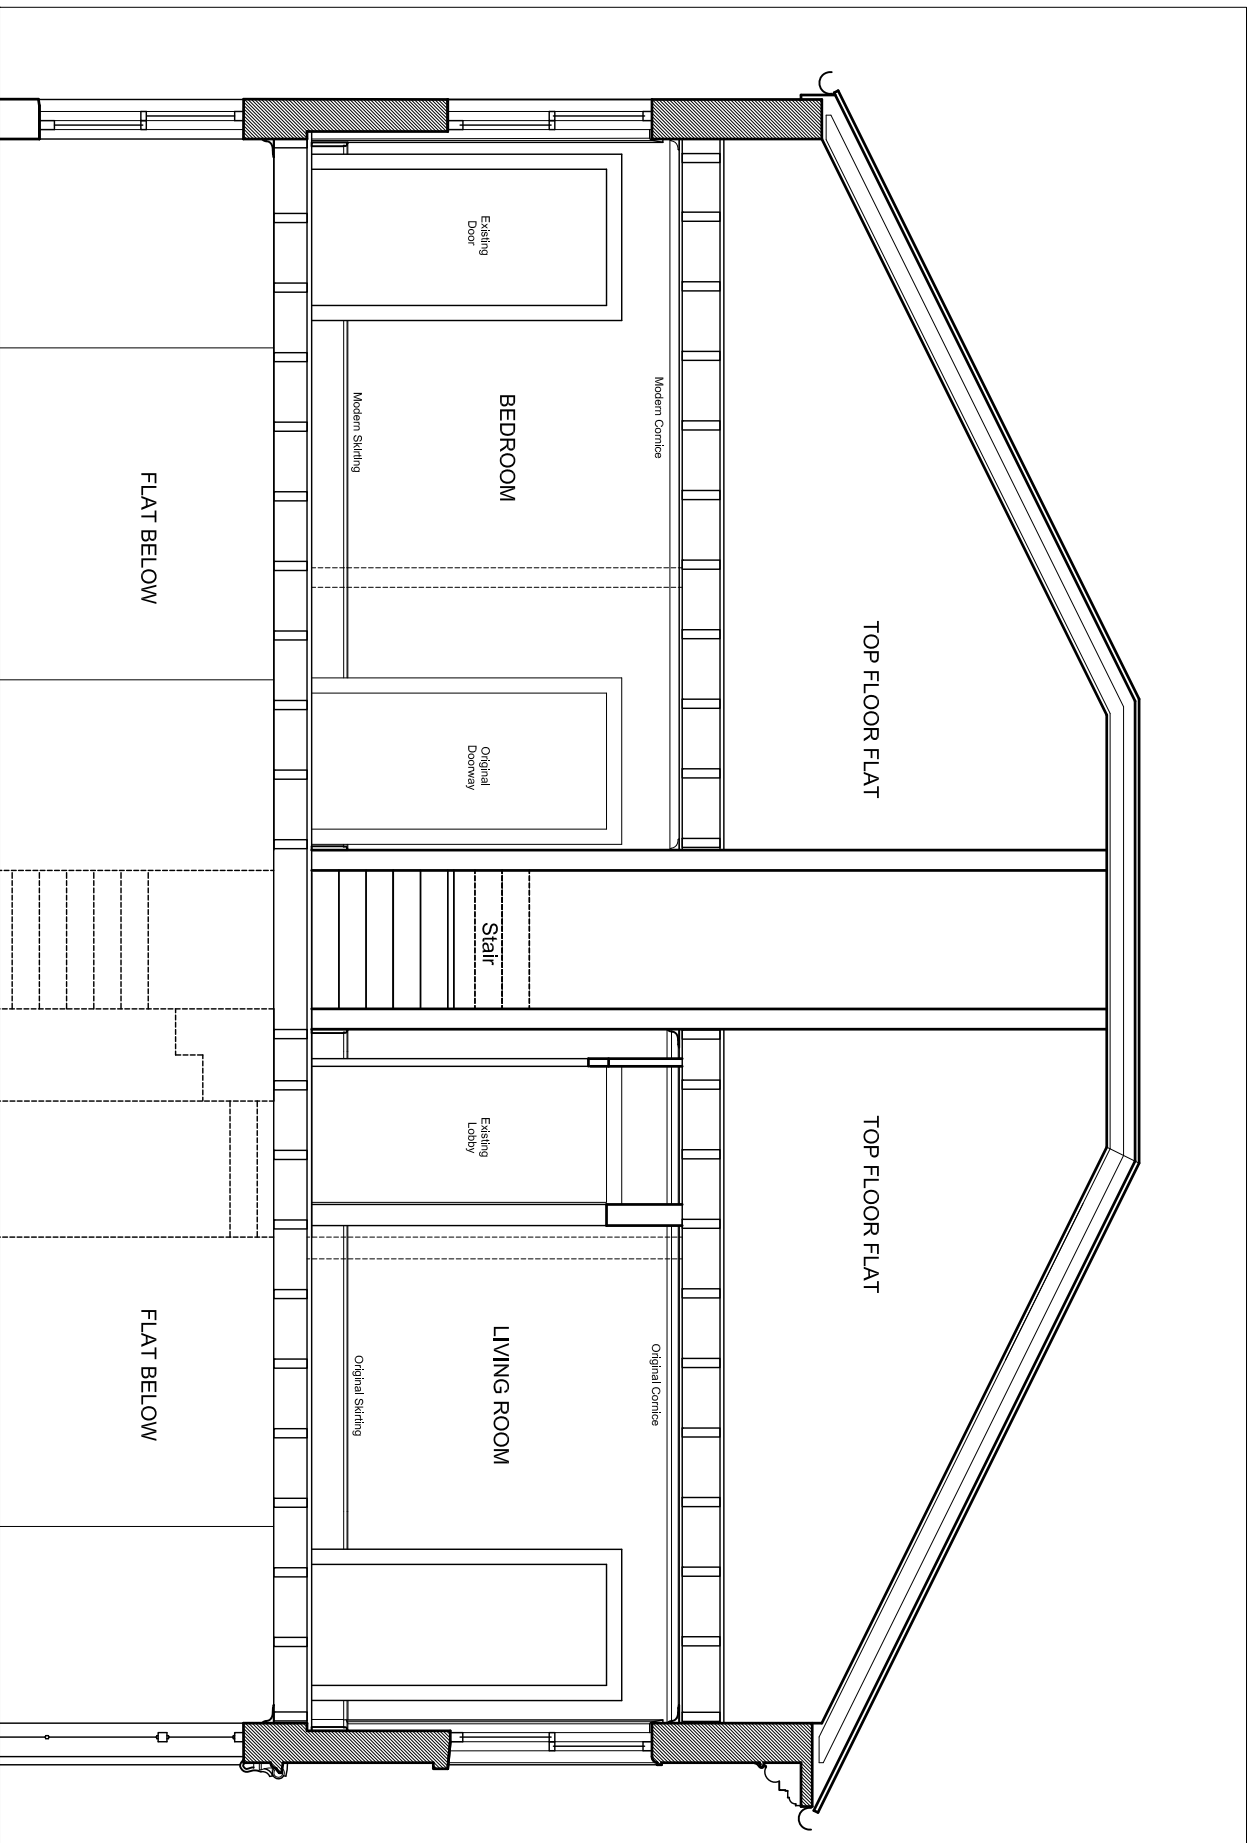

SCALE 0 1 2 3

Address		17 Prince Albert Road	
		London	
Project		House Renovation	
Client		Hillary Charlewood	
Drawing Status		Design	
Scale	Date	Date	North
1:50 @ A4	22/04/17	27/04/17	
Drawing No	Revision	Rev Date	
SE2	A	B	

Rev. A: Minor Alterations 22/04/17
 Rev. B: Northern Change 27/04/17