


# NORTH WALL SECTION D-D

## Survey of Existing Building

 


**alakija architects**

Email: [gavnalalkija@hotmail.com](mailto:gavnalalkija@hotmail.com)  
 Website: [gavnalalkija.wixsite.com/alakijaarchitects](http://gavnalalkija.wixsite.com/alakijaarchitects)  
 Tel: +447 949204558

Address		17 Prince Albert Road	
		London	
Project		House Renovation	
Client		Hillary Charlewood	
Drawing Status		Design	
Scale	Date	North	
1:50 @ A4	22/04/17		
Drawing No	Rev Date		
SE3	25/04/17		
Rev A			

Rev A: Minor Alterations 25/04/17

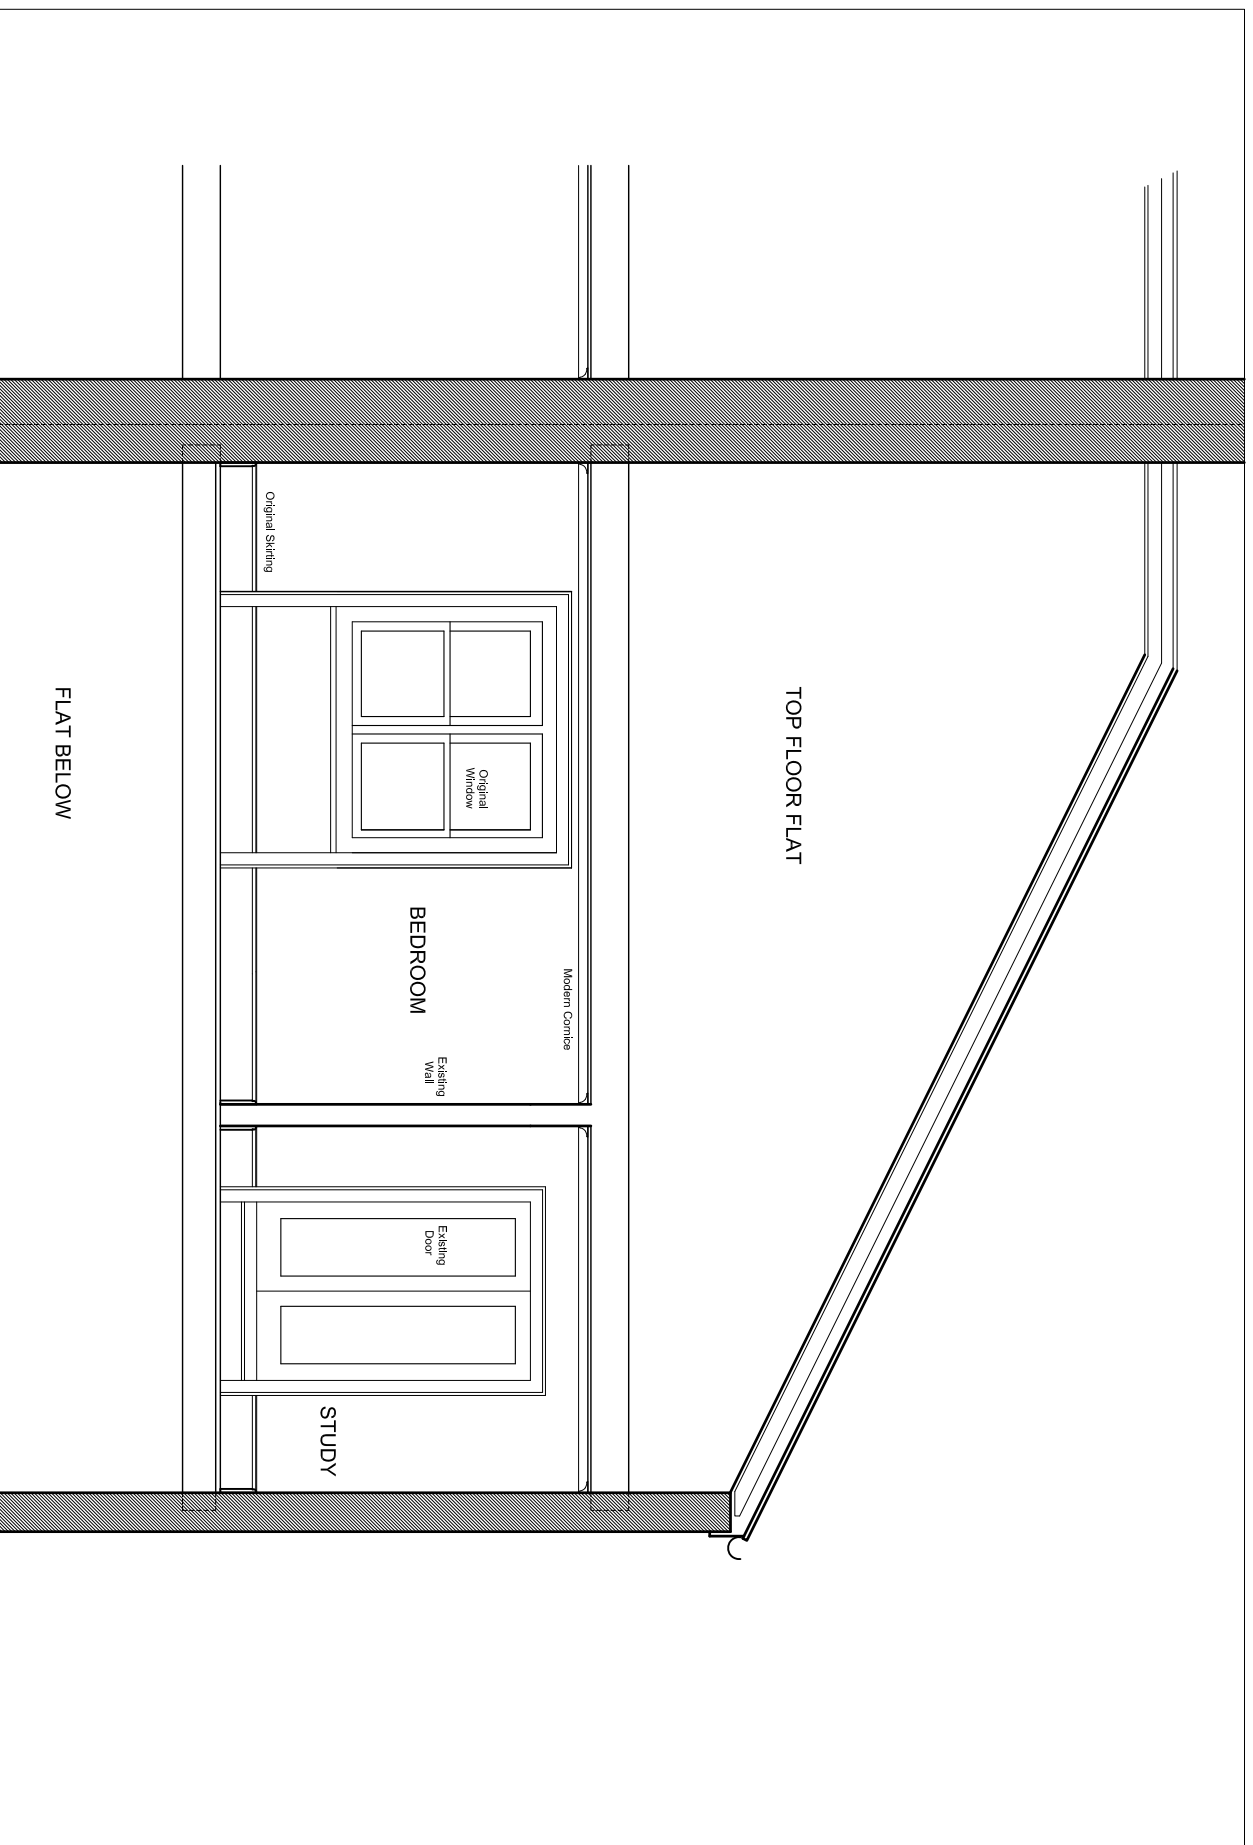

SCALE

