


SOUTH WALL SECTION B-B

Survey of Existing Building

 

alakija architects

Email: gavnalalkija@hotmail.com
 Website: gavnalalkija.wixsite.com/alakijaarchitects
 Tel: +447949204558

Address

17 Prince Albert Road
 London

Project

House Renovation

Client

Hilary Charlewood

Drawing Status

Design

Scale

1:50 @ A4

Date

09/09/17

North

Rev Date

27/04/17

Drawing No

SE4


Revision

A

B

Rev A: Minor Alterations 25/04/17

Rev B: Notation Changed 27/04/17

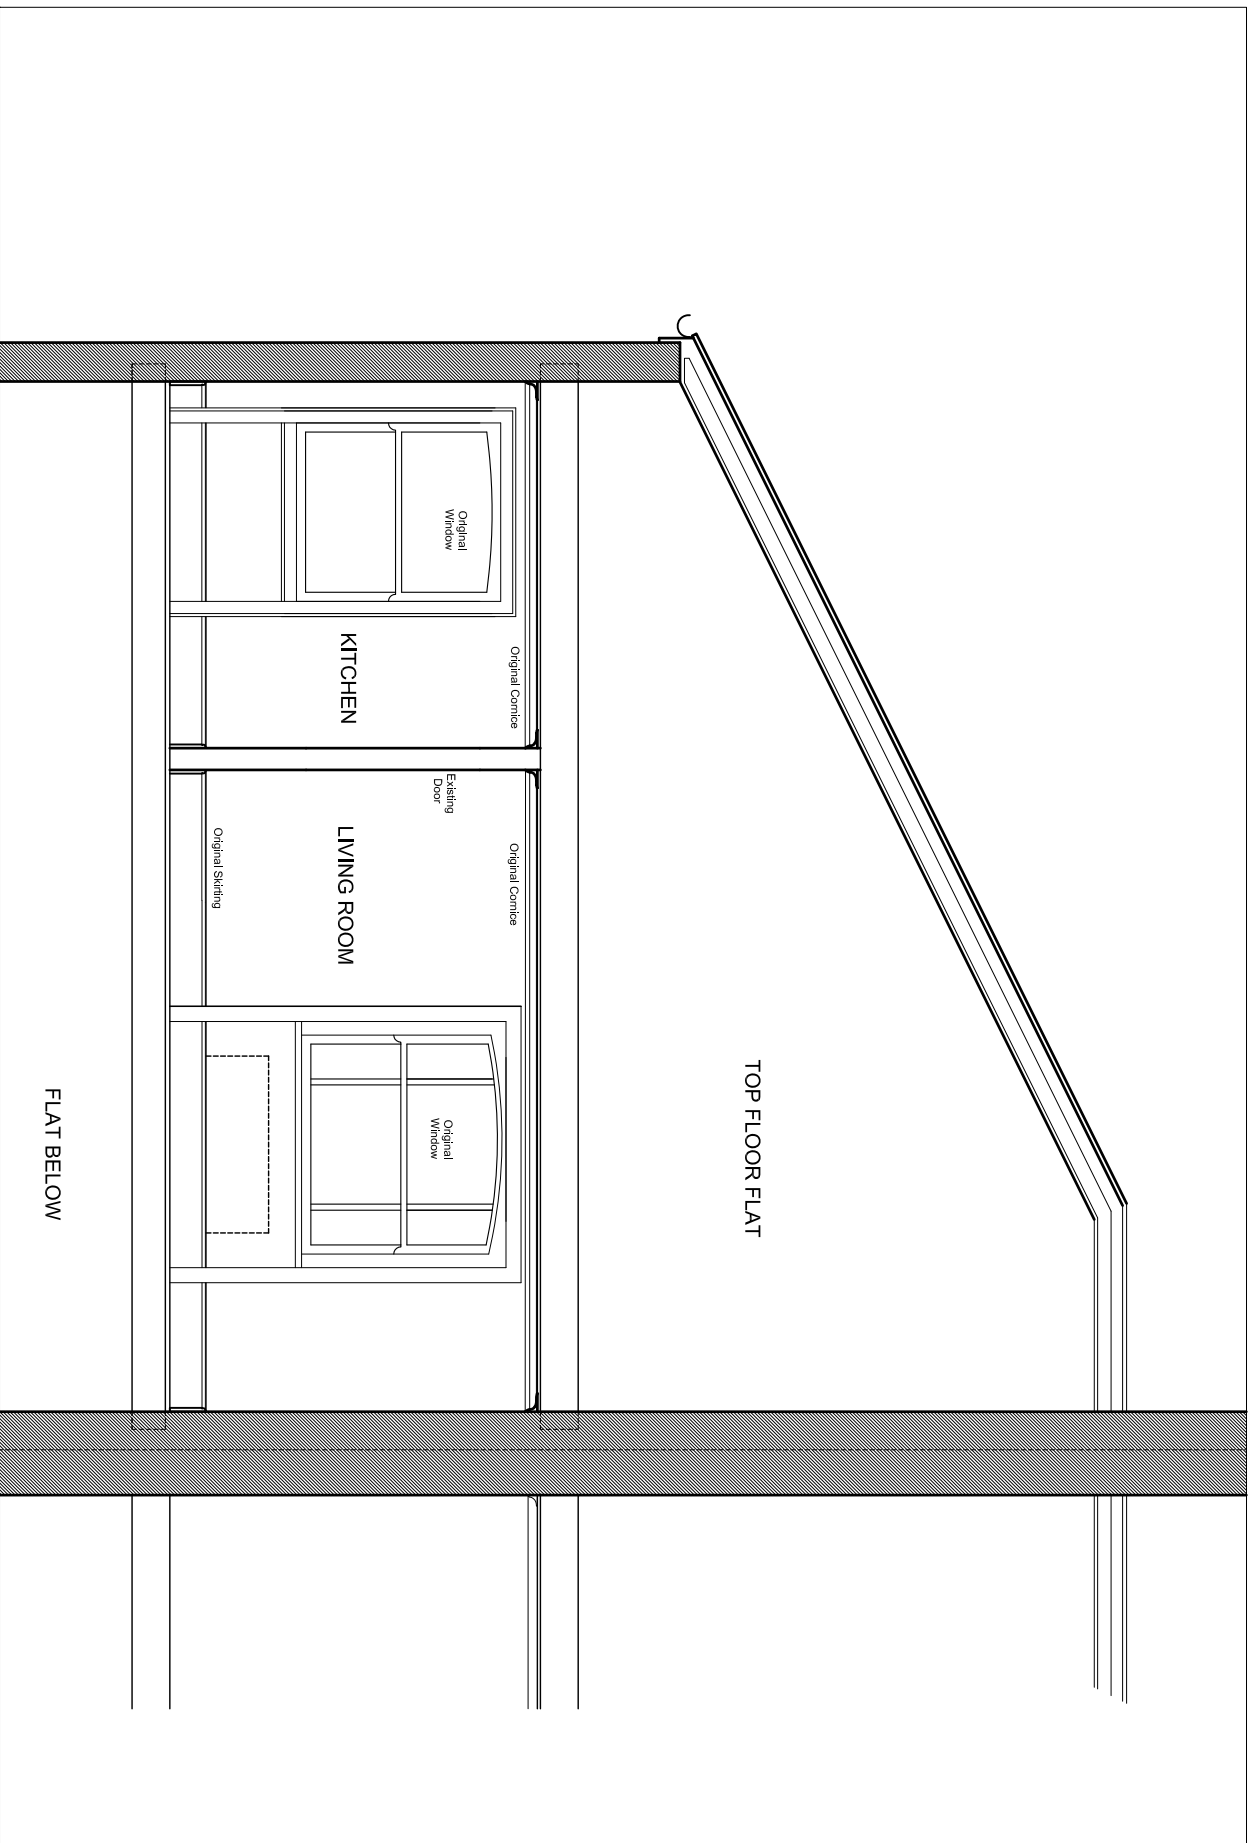

SCALE

