



WEST WALL SECTION A-A

Proposed Alterations To Existing

 

alakija architects

Email: gavnalalkija@hotmail.com
 Website: gavnalalkija.wixsite.com/alakijaarchitects
 Tel: +447949204558

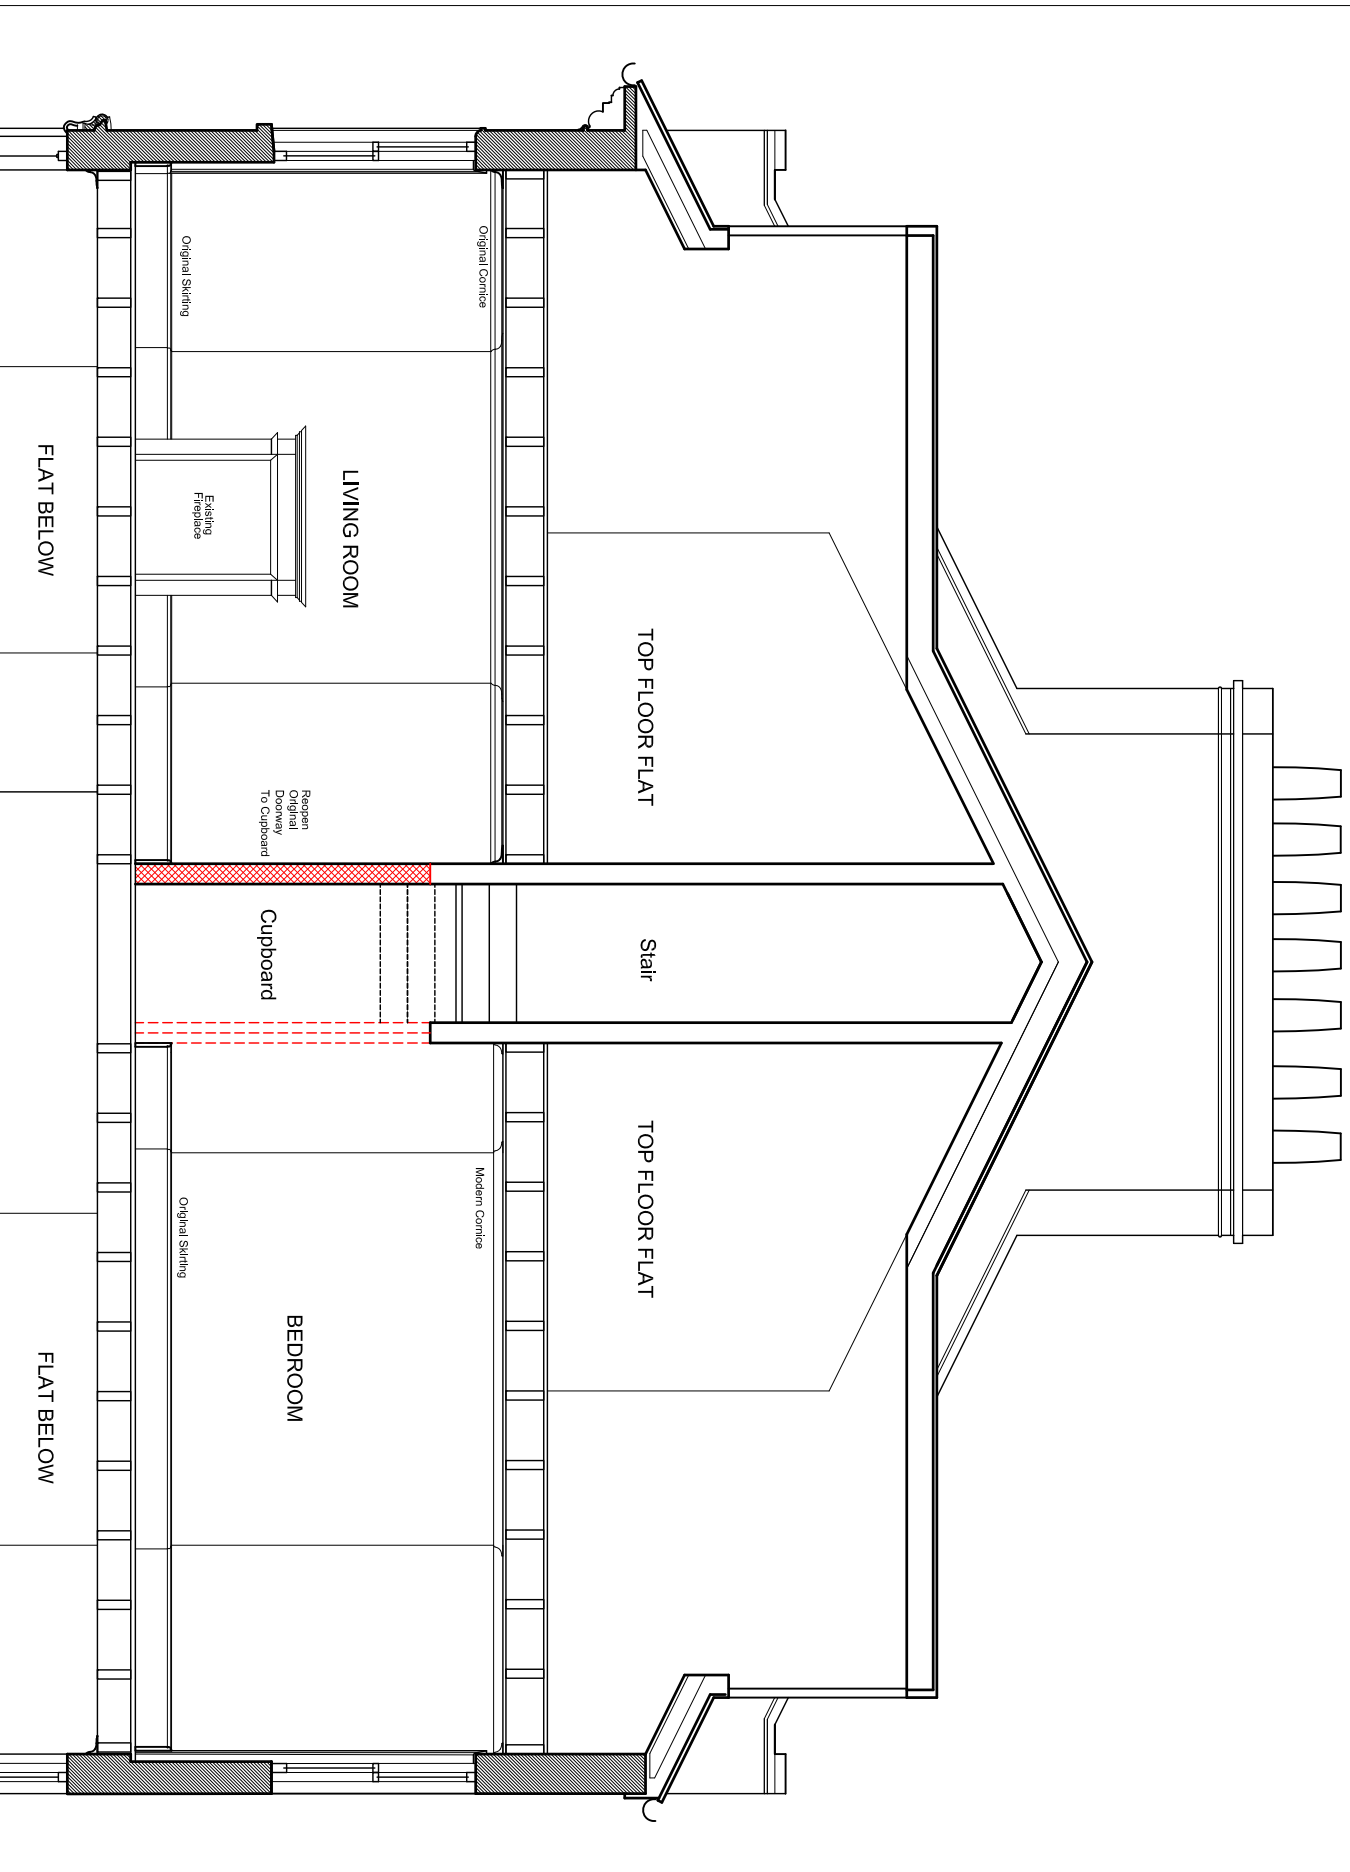

Address		17 Prince Albert Road	
		London	
Project		House Renovation	
Client		Hillary Charlewood	
Drawing Status		Design	
Scale	Date	North	
1:50 @ A4	22/04/17	Rev Date	
Drawing No	Revision		
SW1			

