


EAST WALL SECTION C-C

Proposed Alterations To Existing

 


alakija architects

Email: gavn@alakija.com
 Website: www.alakija.com
 Tel: +447 949204558

Address	17 Prince Albert Road London		
Project	House Renovation		
Client	Hillary Charlewwood		
Drawing Status	Design		
Scale	1:50 @ A4	Date	22/04/17
Drawing No	Renovation	Rev Date	27/04/17
SW2	A		

Rev A: Nils Anders 27/04/17

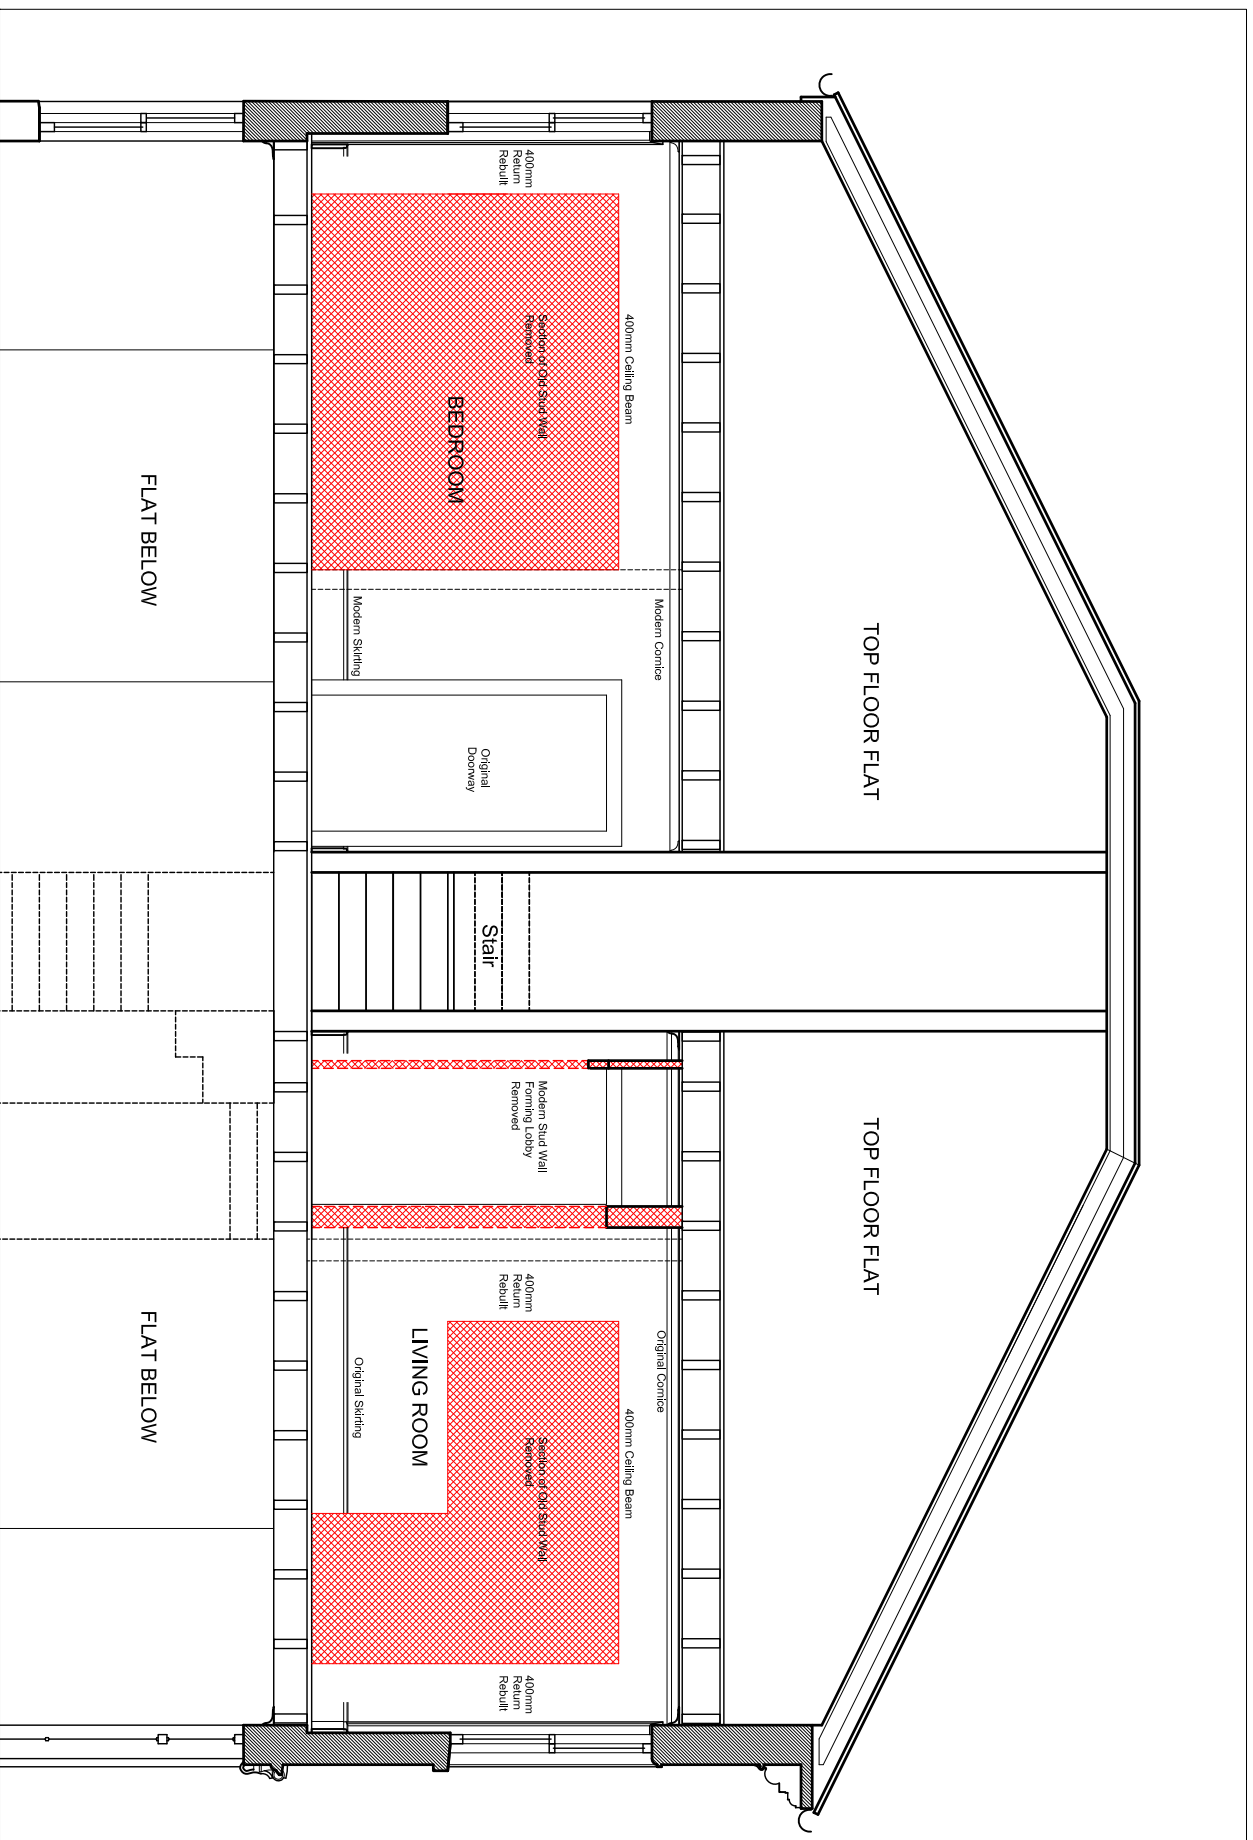

SCALE 0 1 2 3