



WEST WALL SECTION A-A

Proposed Design

 

alakija architects

Email: gavnalalkija@hotmail.com
 Website: gavnalalkija.wixsite.com/alakijaarchitects
 Tel: +447 949204558

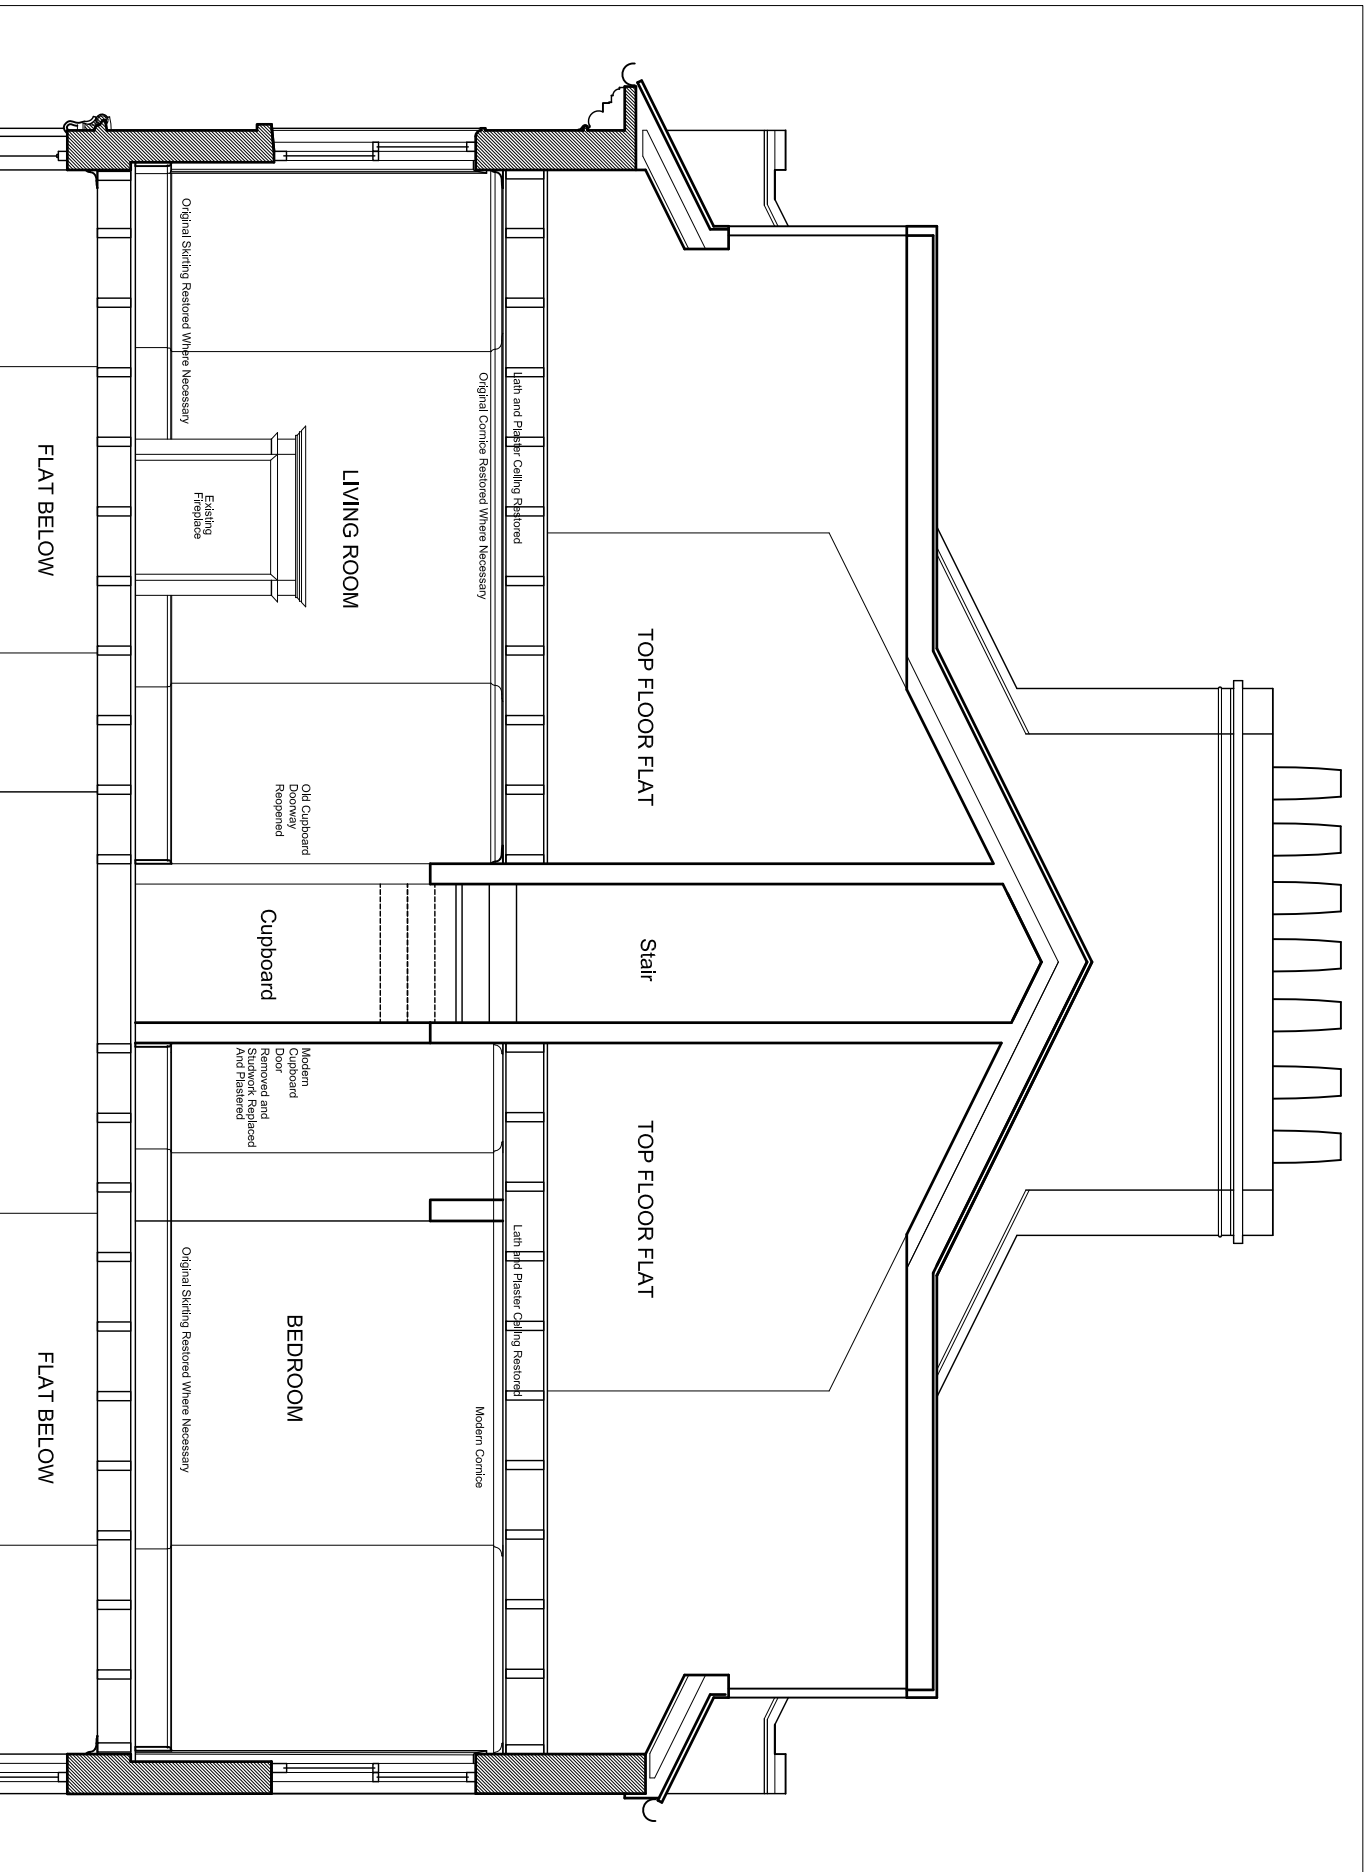

Address		17 Prince Albert Road	
		London	
Project		House Renovation	
Client		Hillary Charlewood	
Drawing Status		Design	
Scale	Date	North	
1:50 @ A4	24/04/17	○	
Drawing No	Rev Date		
E1	27/04/17		
A1			
Rev A: Minor Alterations 27/04/17			

SCALE 0 1 2 3