



EAST WALL SECTION C-C

Proposed Design

 

alakija architects

Email: gavnatalakija@hotmail.com
 Website: gavnatalakija.wixsite.com/alakijaarchitects
 Tel: +447 949204558

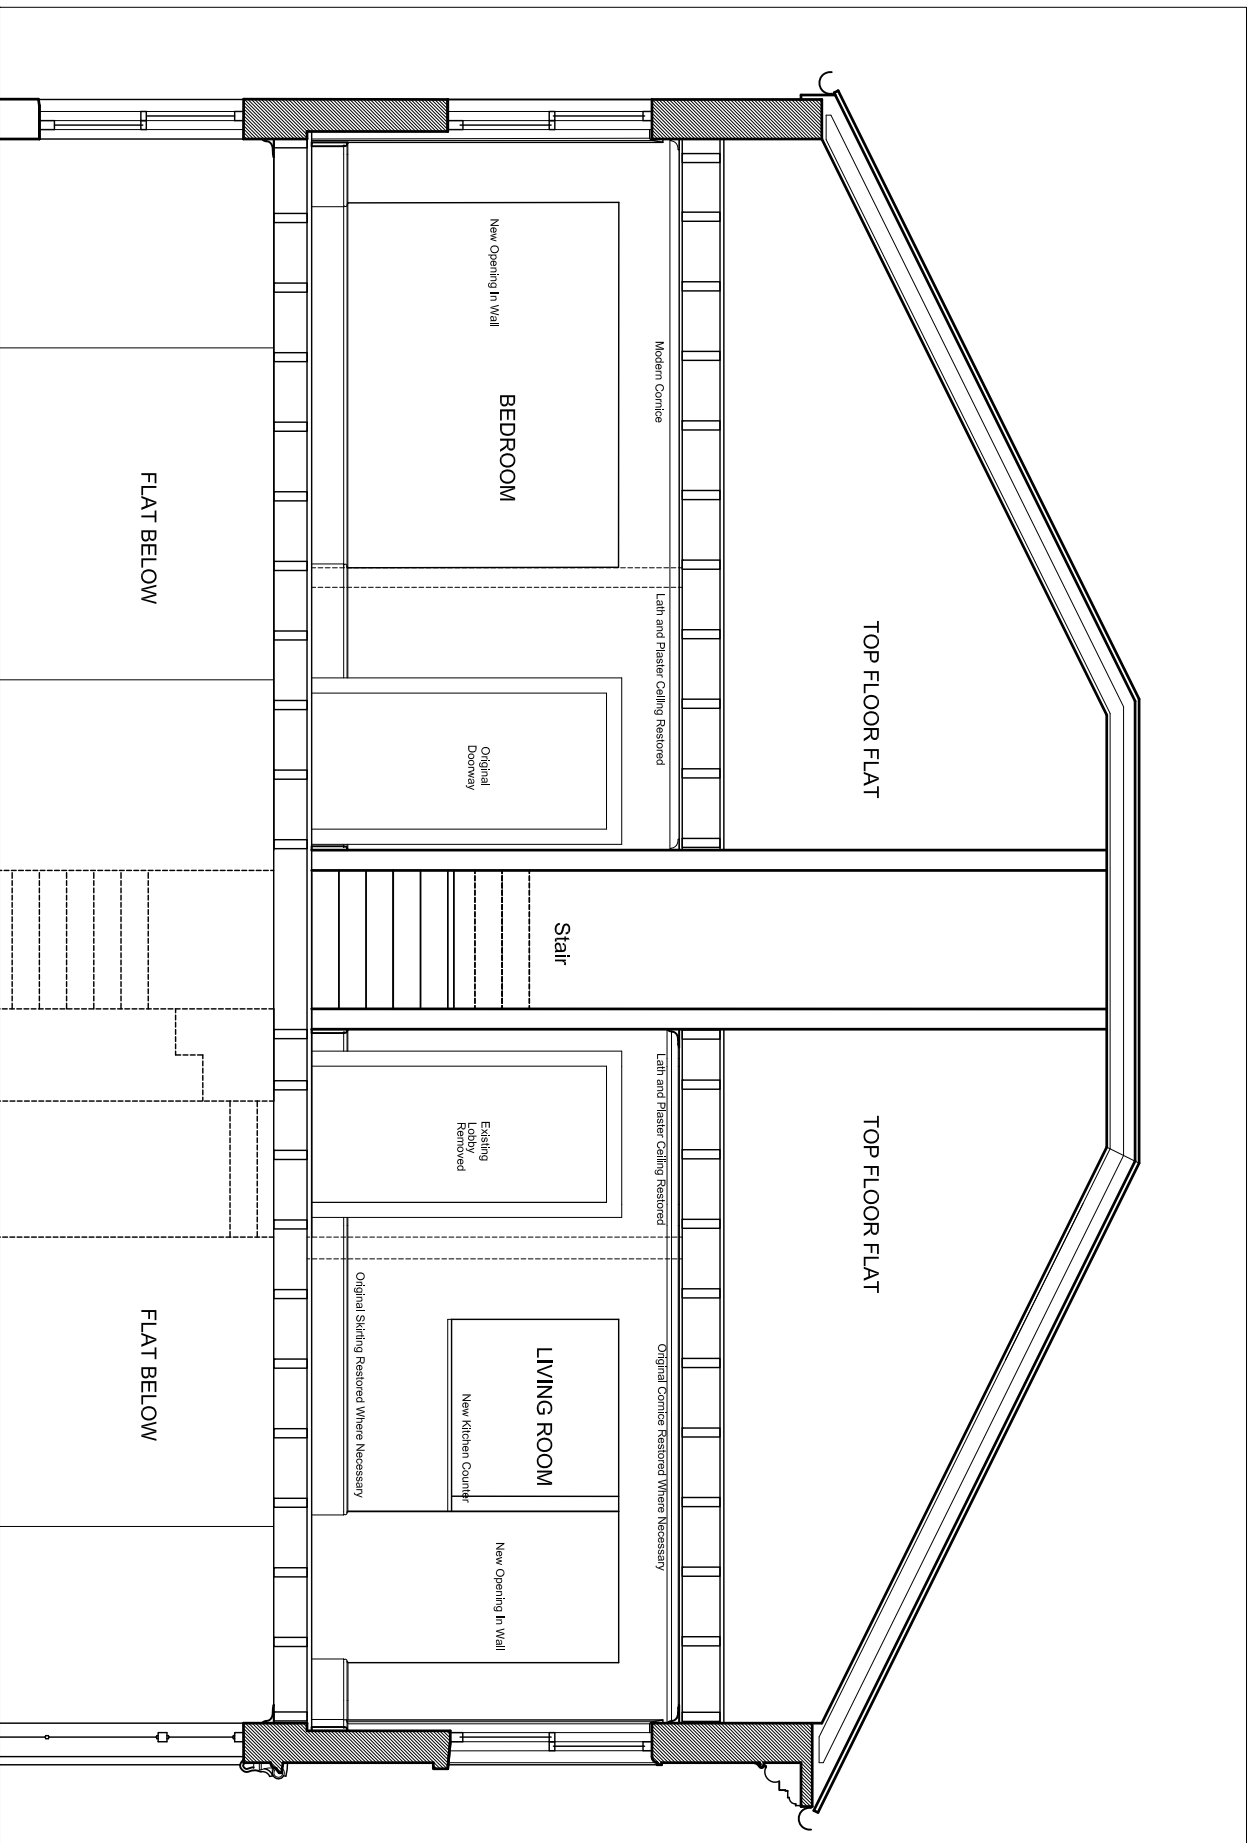

Address		17 Prince Albert Road London	
Project		House Renovation	
Client		Hillary Charlewood	
Drawing Status		Design	
Scale	Date	Date	North
1:50 @ A4	24/04/17	Rev Date	27/04/17
Drawing No	Revision	E2	
E2	A		
Rev A: Nils Added 27/04/17			

SCALE 0 1 2 3