


# EXISTING LOWER GROUND FLOOR PLAN

SCALE 1:50

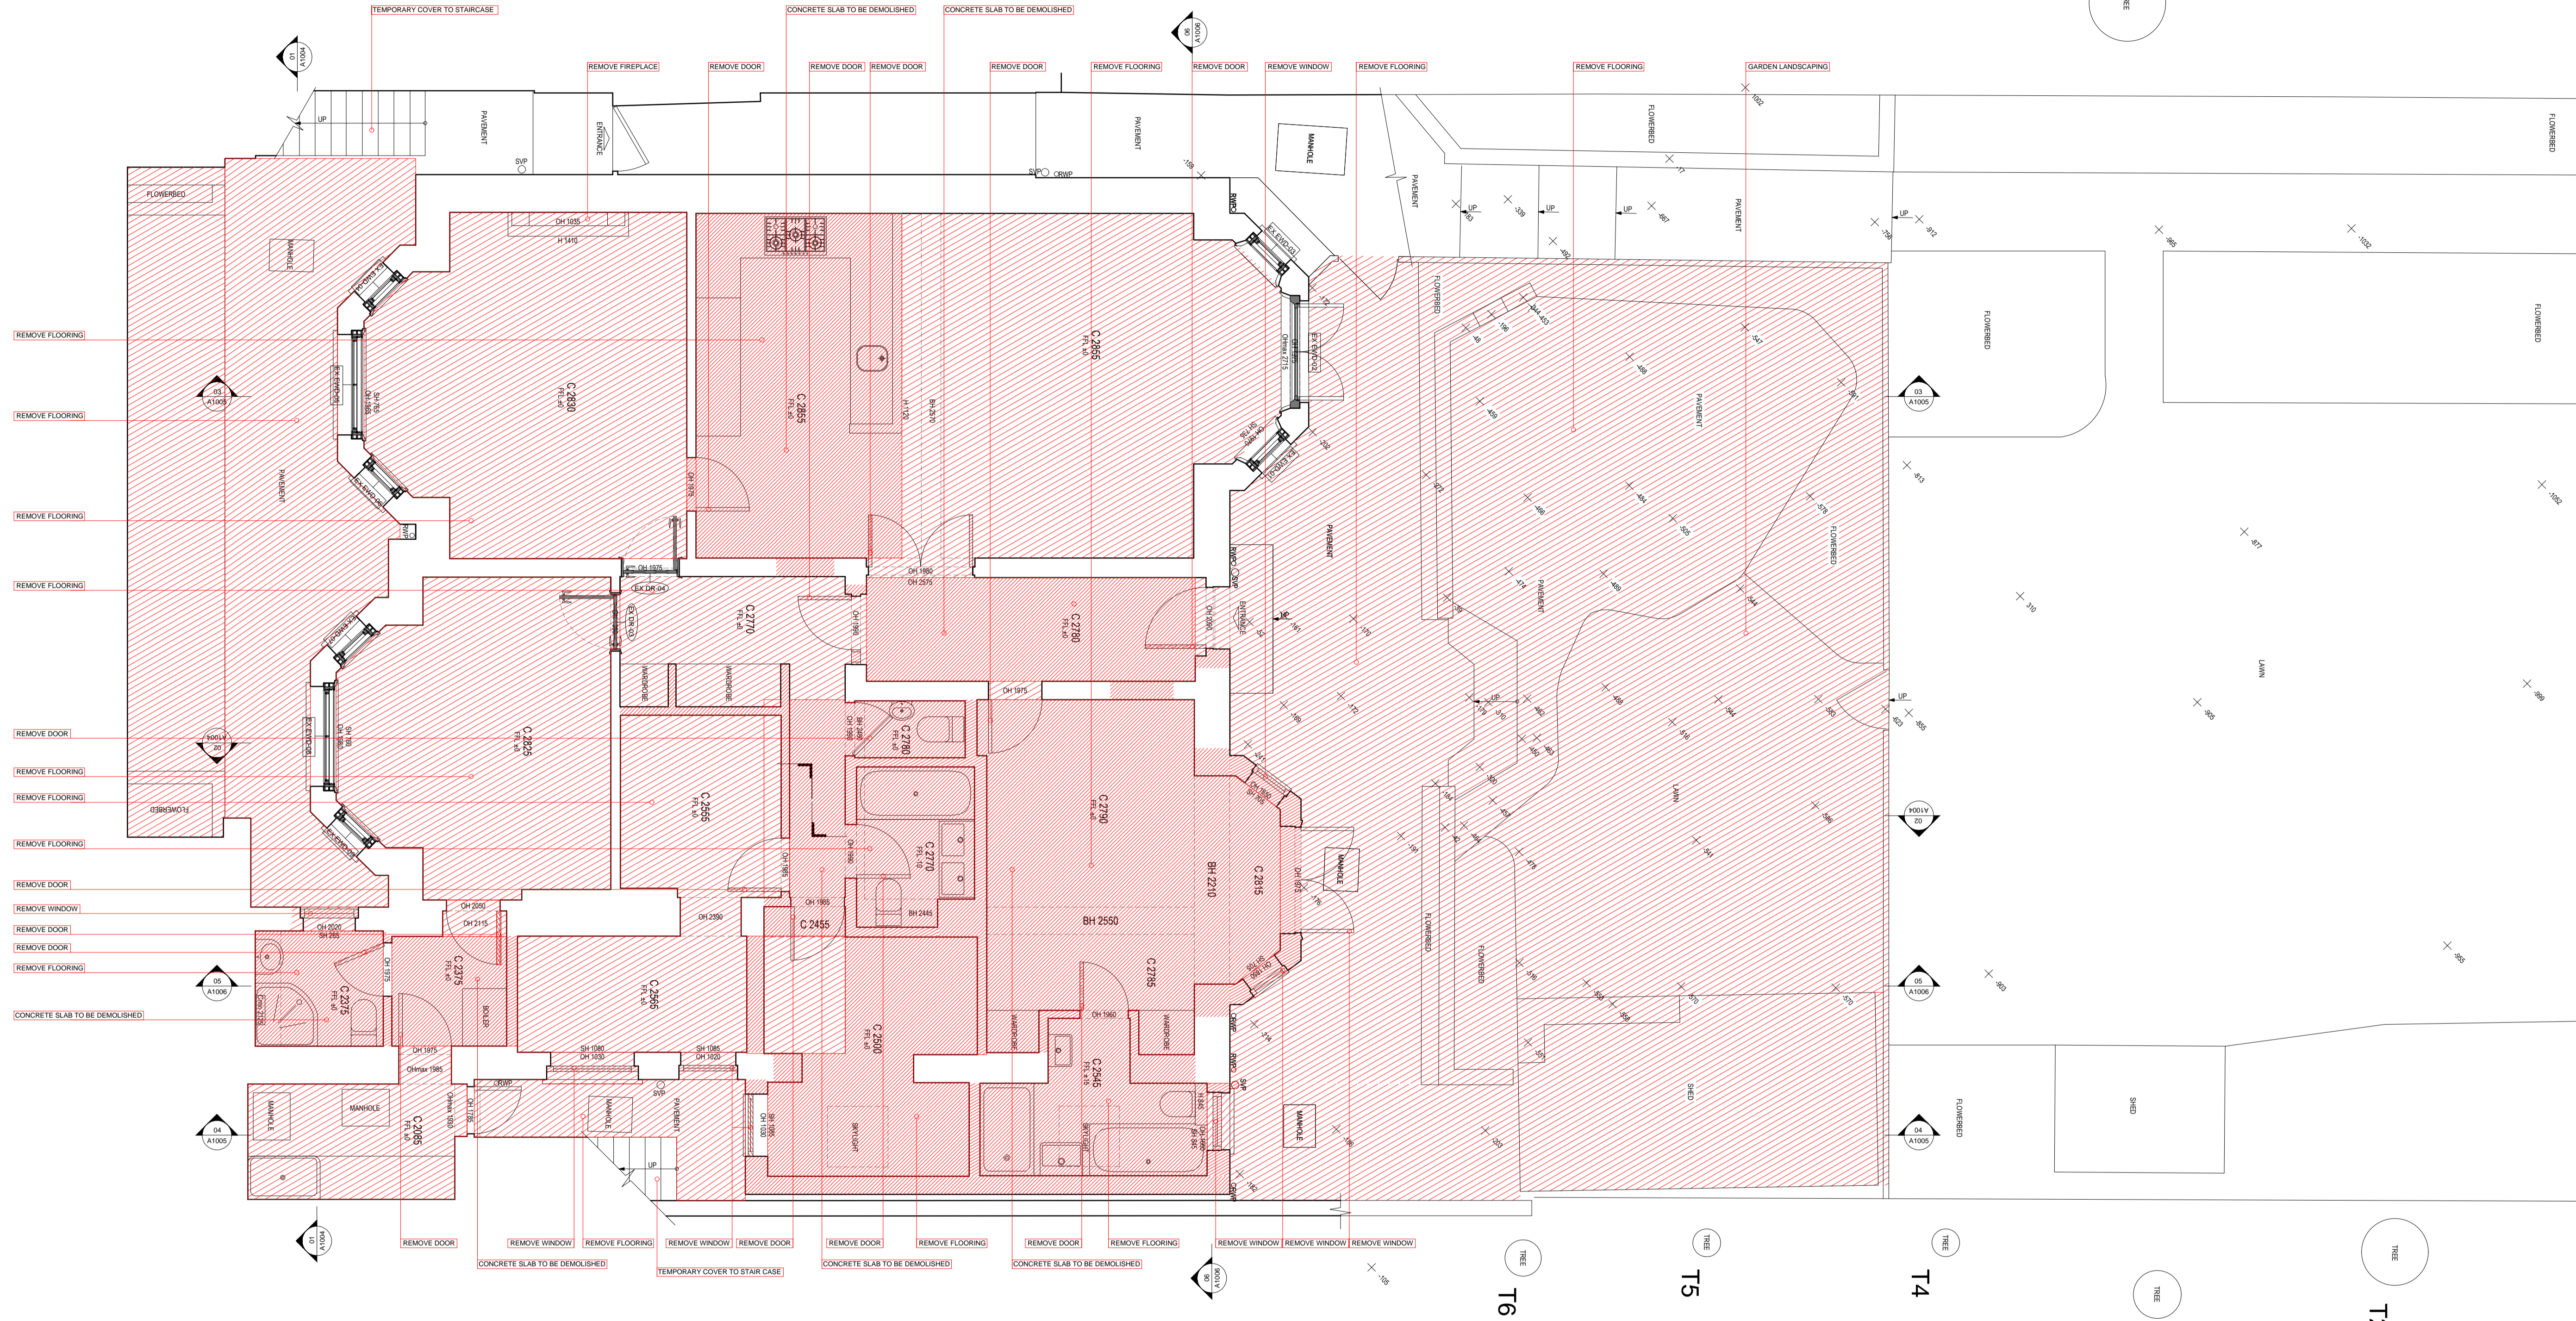

**LBMV architects**  
Lugli Montelusco Ltd  
27 Essex Street, NW3 4UH, London  
T: +44 (0) 207 483 3880  
W: www.lbmvarchitects.com

STAGE B  
PROJECT TITLE  
SIDE EXTENSION  
REAR EXTENSION  
INTERNAL ALTERATIONS

05 Lyndhurst Gardens  
NW3 5NR

DATE  
02.08.2016

SCALE  
1:50@A1

DRAWING TITLE  
EXISTING LOWER  
GROUND FLOOR PLAN

JOB NO  
0050

DRAWING NO  
A1001

NOTE

1. This drawing should be removed from currency immediately when a revised version is issued.  
2. All dimensions to be checked on site by the contractor. Discrepancies to be reported before proceeding with the works.  
3. This drawing is copyrighted.  
4. All dimensions in mm's.  
5. All structural elements size and position to be verified from structural engineer drawings.  
6. All services to be designed by contractor.  
7. All skylights to be cleaned by specialist company.

06 25/04/2017 000  
08 04/07/2017 000  
09 07/12/2016 000  
01 02/11/2016 000

REV	DESCRIPTION	DATE	NAME


0 1 2 m  
0 100 1000 mm  
0 100 500 mm  
0 100 200 mm

N

DEMOLITION

# EXISTING UPPER GROUND FLOOR PLAN

SCALE 1:50

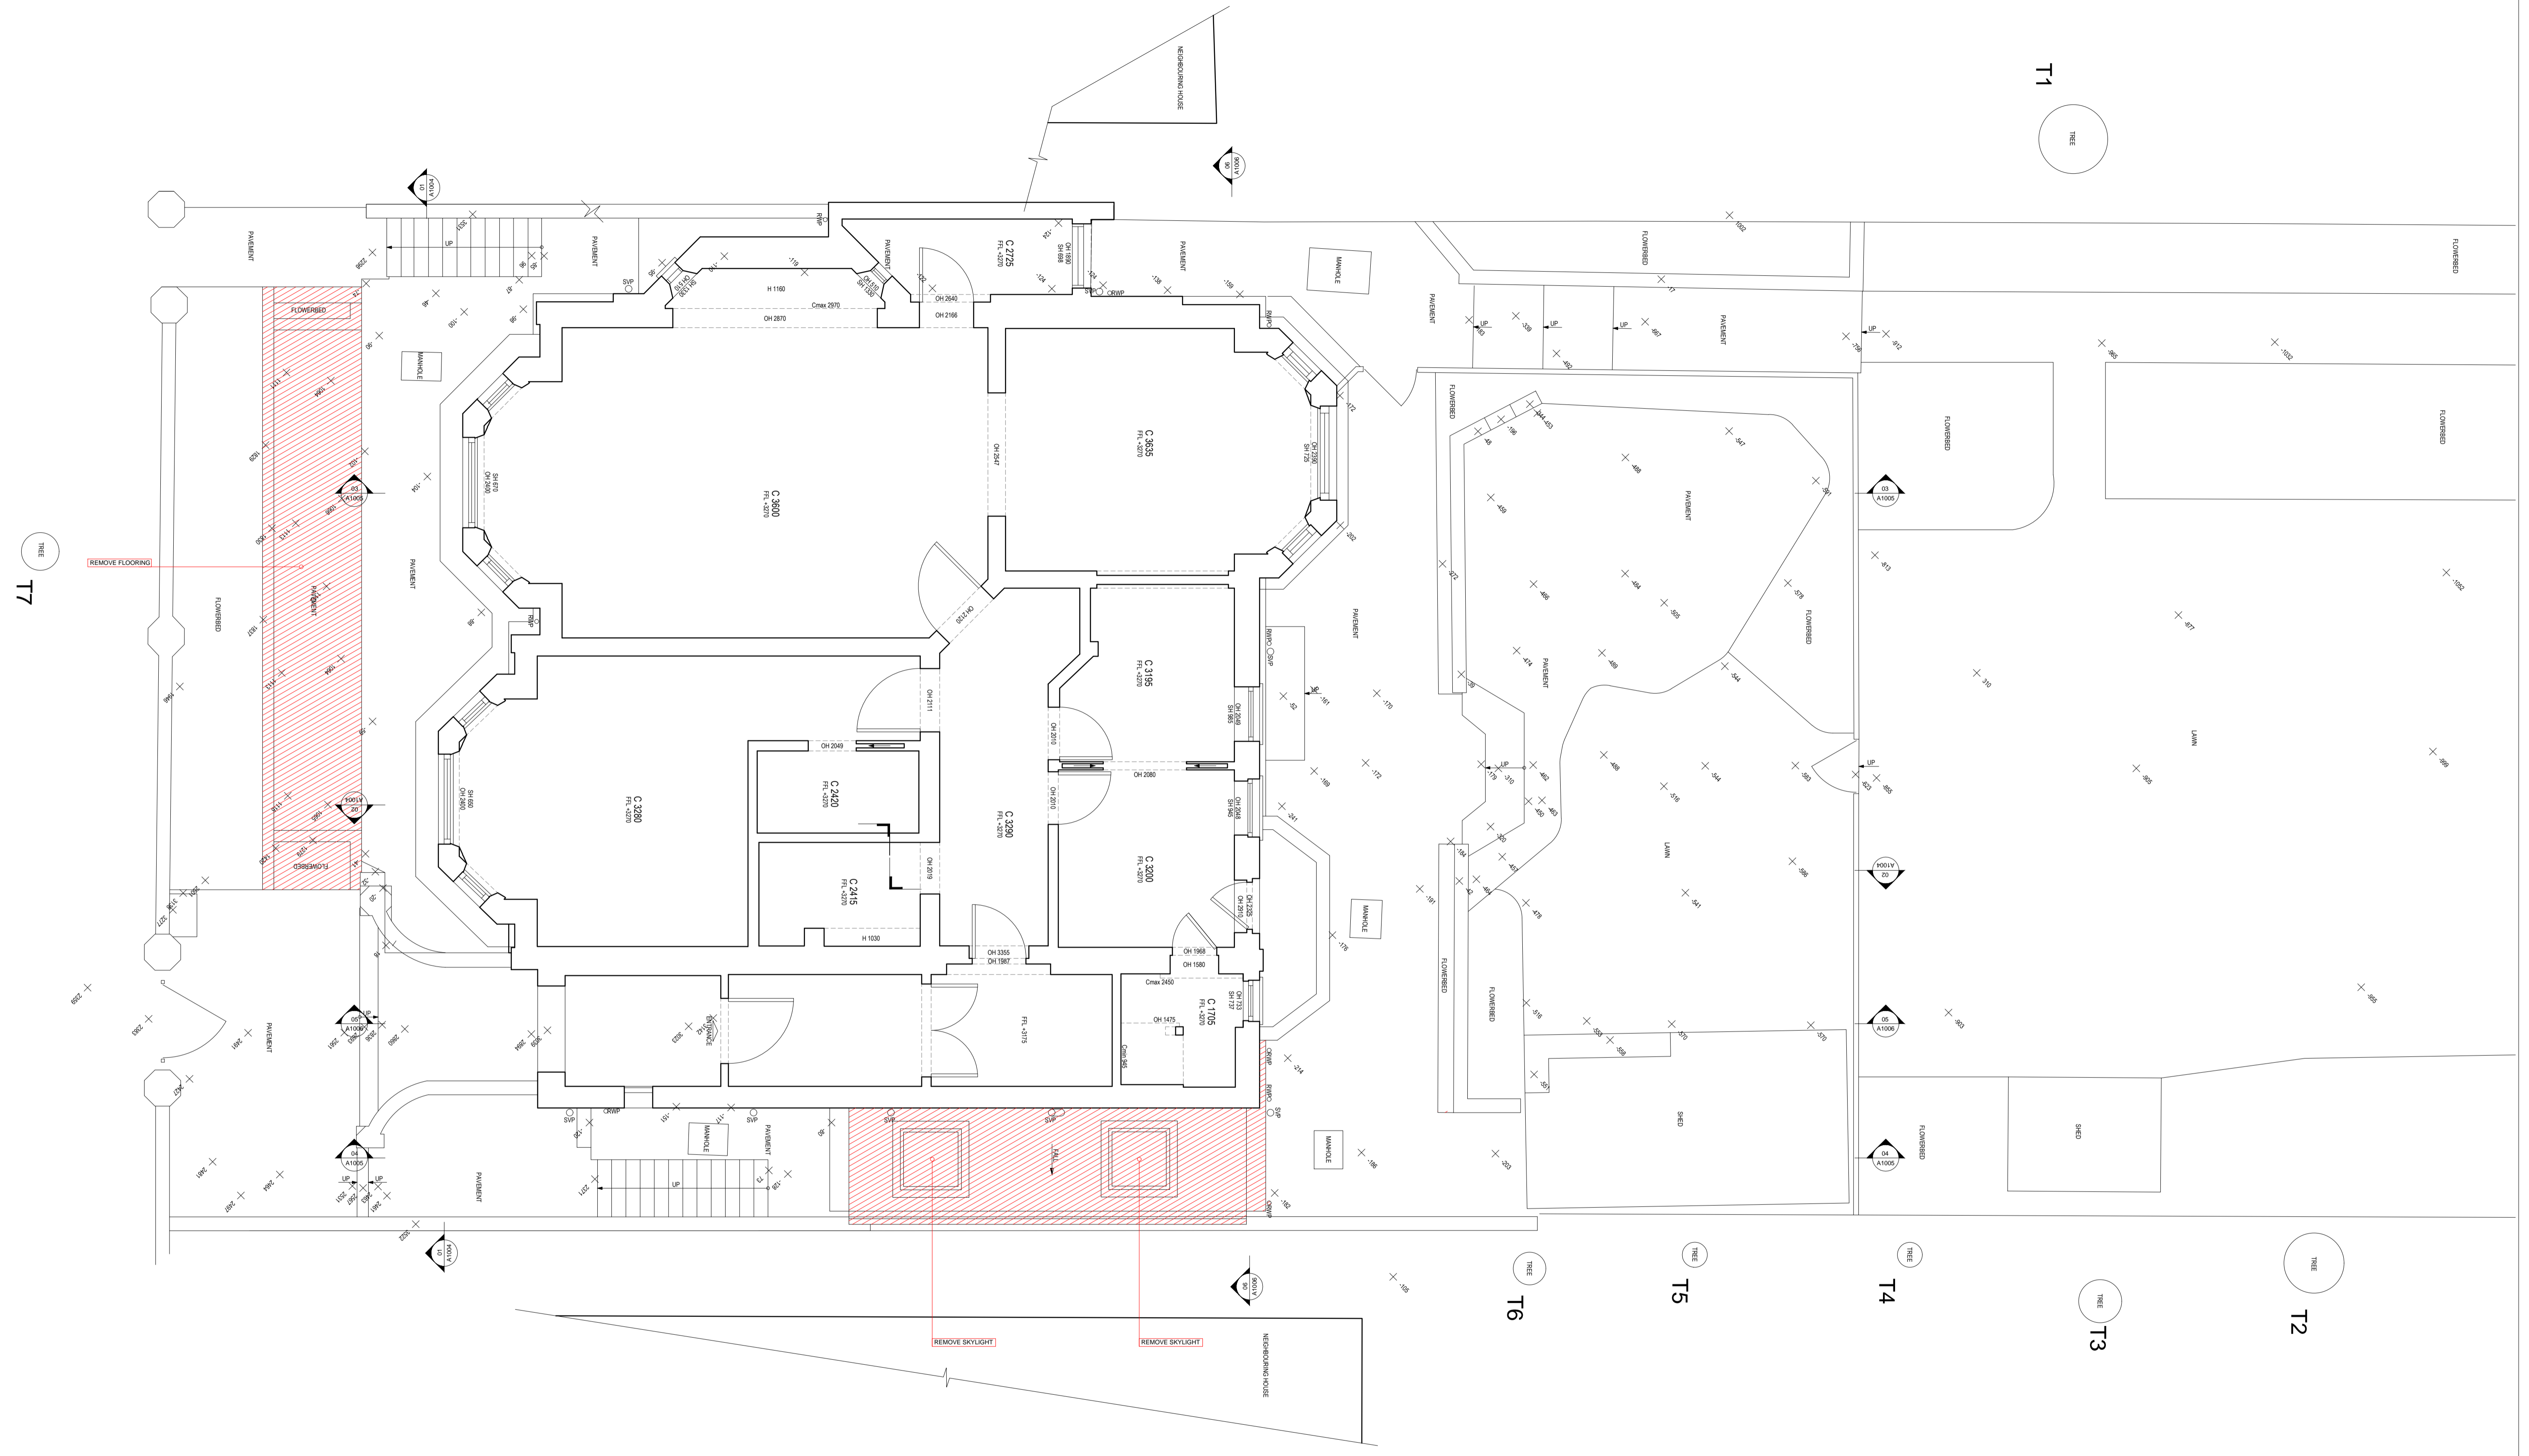

**LBMV architects**  
Lug Montelusco Ltd  
27 Essex Mees, NW3 4LH, London  
T+44 (0) 207 483 3880  
lvm@lvmarchitects.com  
www.lvmarchitects.com

05 Lyndhurst Gardens  
NW3 5NR

STAGE B  
PROJECT NO: SIDE EXTENSION  
REAR EXTENSION  
INTERNAL ALTERATIONS

DATE: 02.08.2016  
SCALE: 1:50@A1

DRAWING TITLE:  
**EXISTING UPPER  
GROUND FLOOR PLAN**

JOB NO: 0050  
DRAWING NO: A1002

GENERAL NOTE

- This drawing should be removed from currency immediately when a revised version is issued.
- All dimensions to be checked on site by the contractor. Discrepancies to be reported before proceeding with the works.
- This drawing is copyrighted.
- All dimensions in mm's.
- All structural elements size and position to be verified from structural engineer drawings.
- All services to be designed by contractor.
- All skylights to be cleaned by specialist company.

DEMOLITION

NOTE

1:100 0 1 2 5 m

1:250 0 1 2 m

1:500 0 100 1000mm

1:1000 0 100 1000 mm

1:1500 0 100 500 mm

1:5000 0 100 200 mm

REV	DESCRIPTION	DATE	NAME
01		25/04/2017	000
02		25/04/2017	000
03		07/12/2016	000
04		02/12/2016	000

# EXISTING FRONT ELEVATION

SCALE 1:50



# EXISTING REAR ELEVATION

SCALE 1:50



## LBMV architects

Lug Morrellusco Ltd  
27 Essex Street, NW3 4LP, London  
T+44 (0) 207 483 3880  
lvm@lvmarchitects.com  
www.lvmarchitects.com

STAGE B  
PROJECT TITLE  
SIDE EXTENSION  
REAR EXTENSION  
INTERNAL ALTERATIONS

05 Lyndhurst Gardens  
NW3 5NR



A1

DRYAN  
MC, UG  
LM

DATE  
02.08.2016  
SCALE  
1:50@A1

JOB NO  
0050  
DRAWING NO  
A1003


- GENERAL NOTE
1. This drawing should be removed from currency immediately when a revised version is issued.
  2. All dimensions to be checked on site by the contractor. Discrepancies to be reported before proceeding with the work.
  3. This drawing is copyrighted.
  4. All dimensions in mm's.
  5. All structural elements size and position to be verified from structural engineer drawings.
  6. All services to be designed by contractor.
  7. All skylights to be cleaned by specialist company.

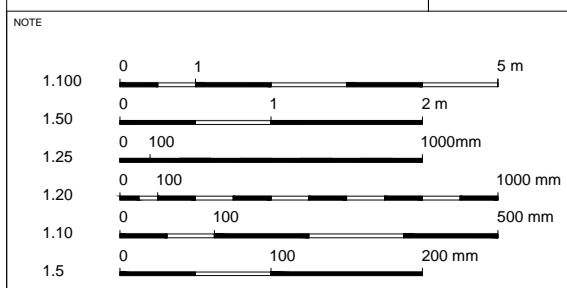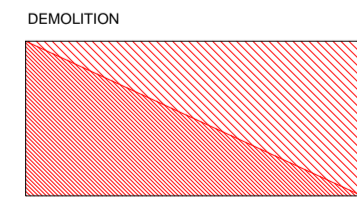

REV	DESCRIPTION	DATE	NAME
06		25/04/2017	000
05		04/01/2017	000
02		07/12/2016	000
01		06/11/2016	000


# EXISTING SECTION 01

SCALE 1:50

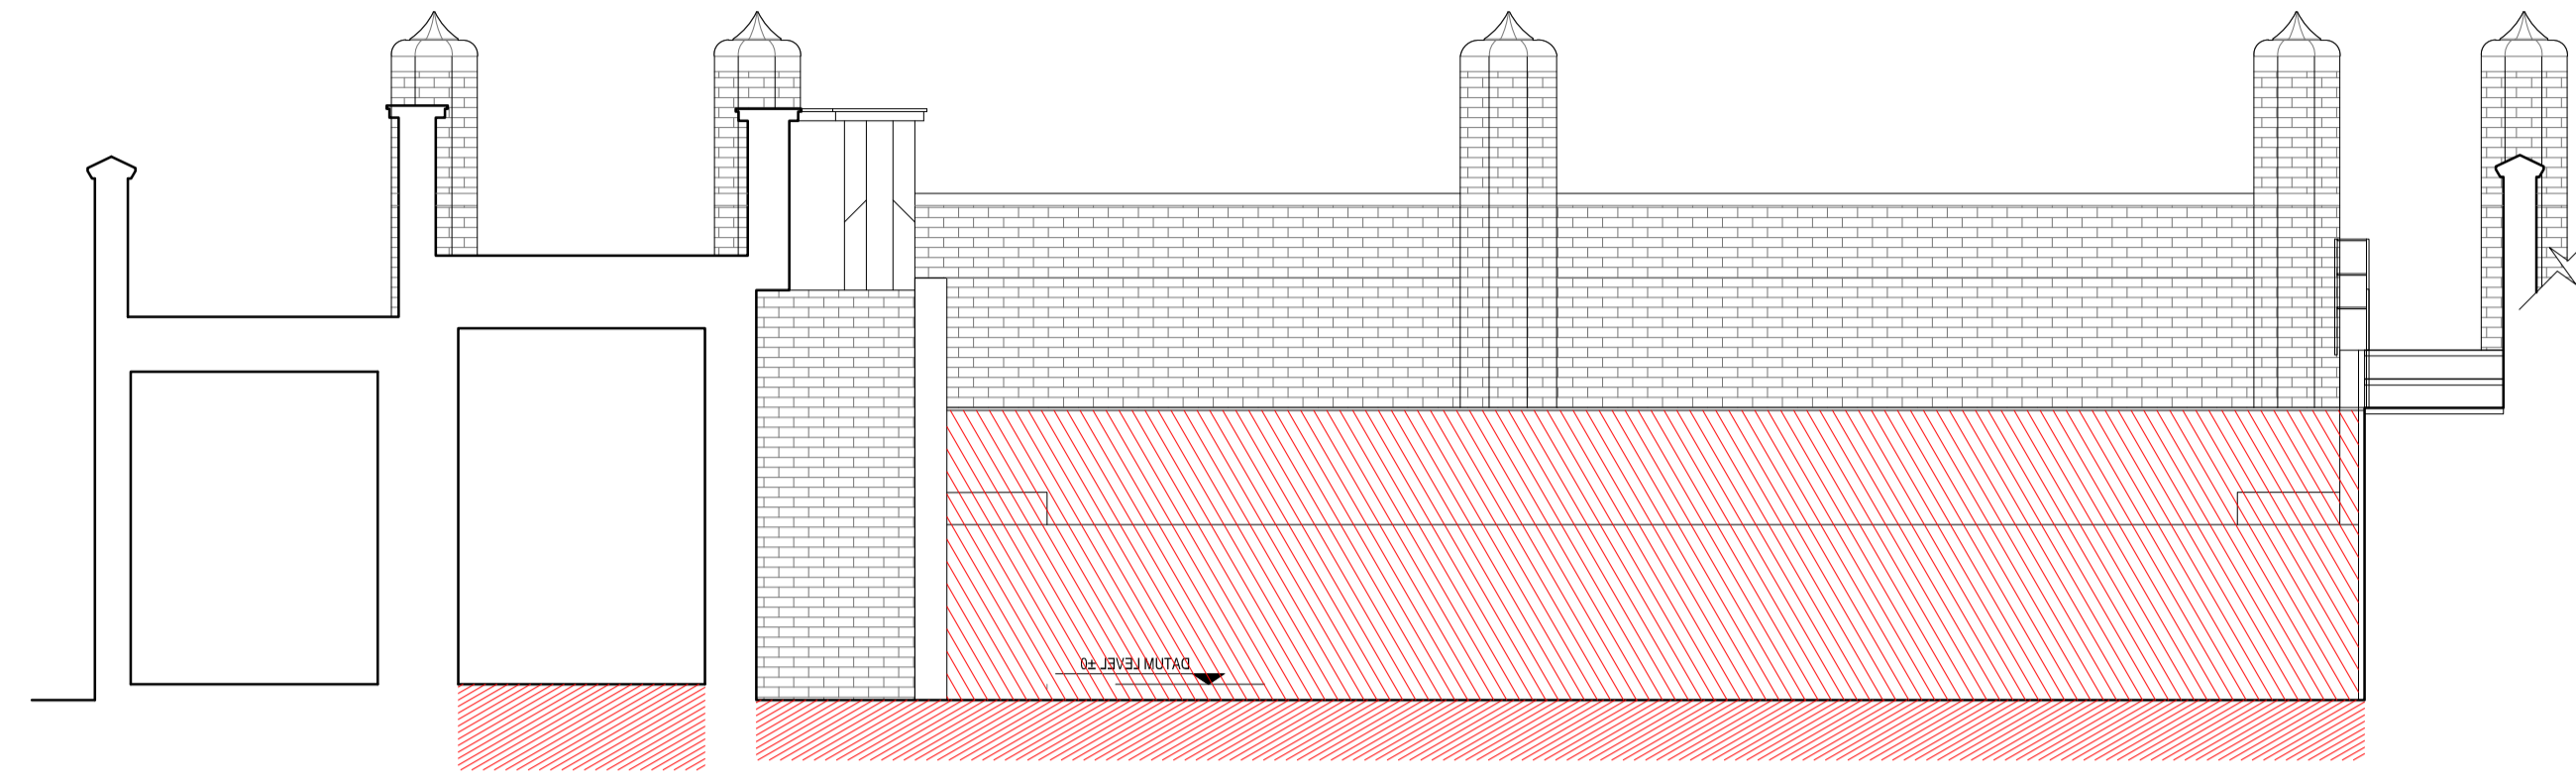

# EXISTING SECTION 02

SCALE 1:50

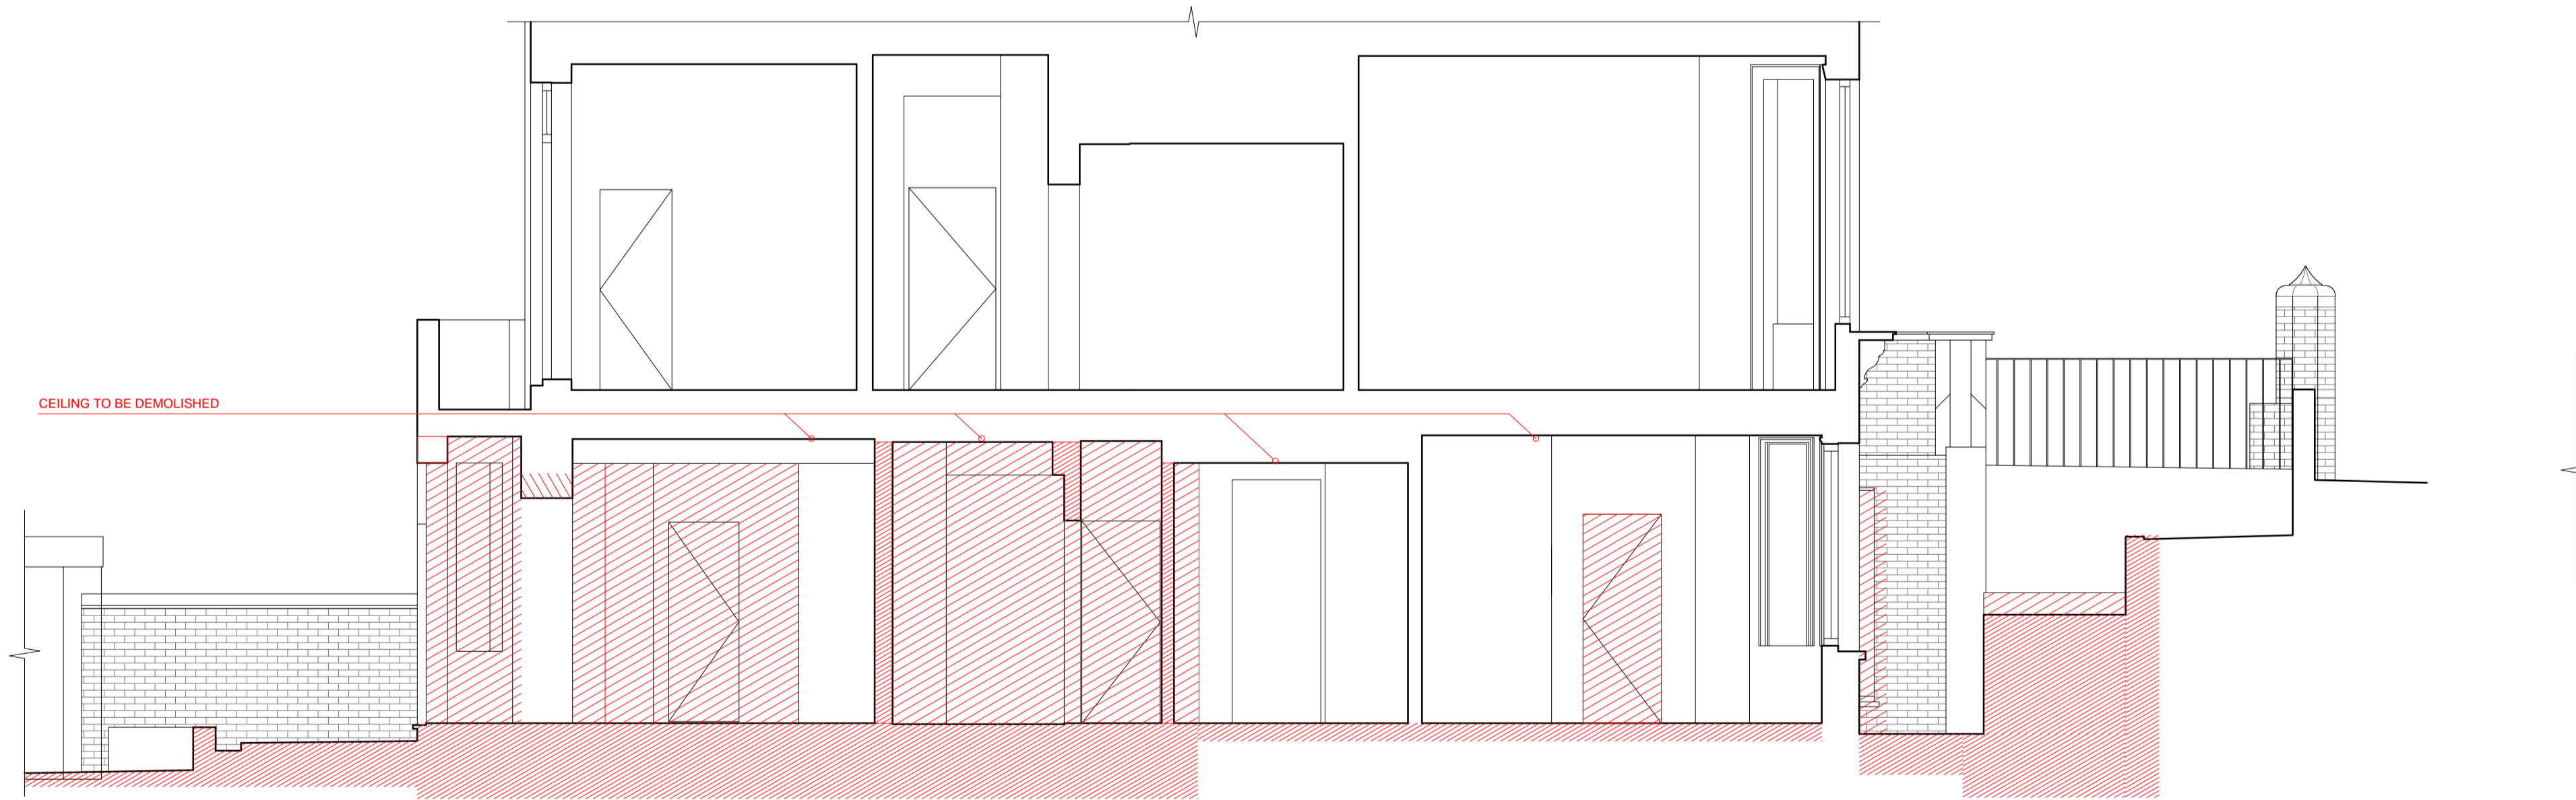

## LBMV architects

Lug Morielusco Ltd  
27 Essex Mees, NW3 4LH, London  
T+44 (0) 207 483 3880  
lvm@lvmarchitects.com  
www.lvmarchitects.com

STAGE B  
PROJECT TITLE  
SIDE EXTENSION  
REAR EXTENSION  
INTERNAL ALTERATIONS



05 Lyndhurst Gardens  
NW3 5NR

DATE  
02.08.2016  
DRAWING TITLE  
EXISTING SECTIONS

JOB NO  
0050  
DRAWING NO  
A1004

GENERAL NOTE  
1. This drawing should be removed from currency immediately when a revised version is issued.  
2. All dimensions to be checked on site by the contractor. Discrepancies to be reported before proceeding with the works.  
3. This drawing is copyrighted.  
4. All dimensions in mm's.  
5. All structural elements size and position to be verified from structural engineer drawings.  
6. All services to be designed by contractor.  
7. All skylights to be cleaned by specialist company.


### DEMOLITION

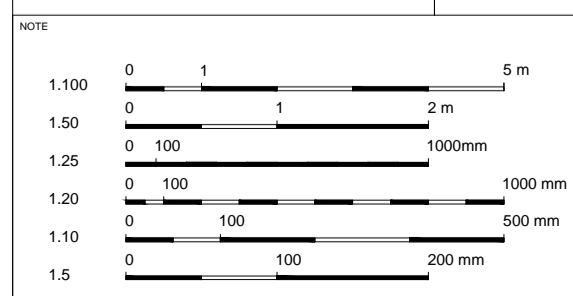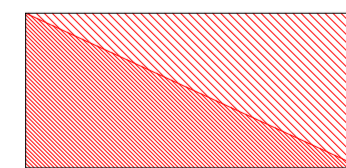

REV	DESCRIPTION	DATE	NAME
06		25/04/2017	000
05		04/01/2017	000
04		07/12/2016	000
03		02/12/2016	000


# EXISTING SECTION 03

SCALE 1:50

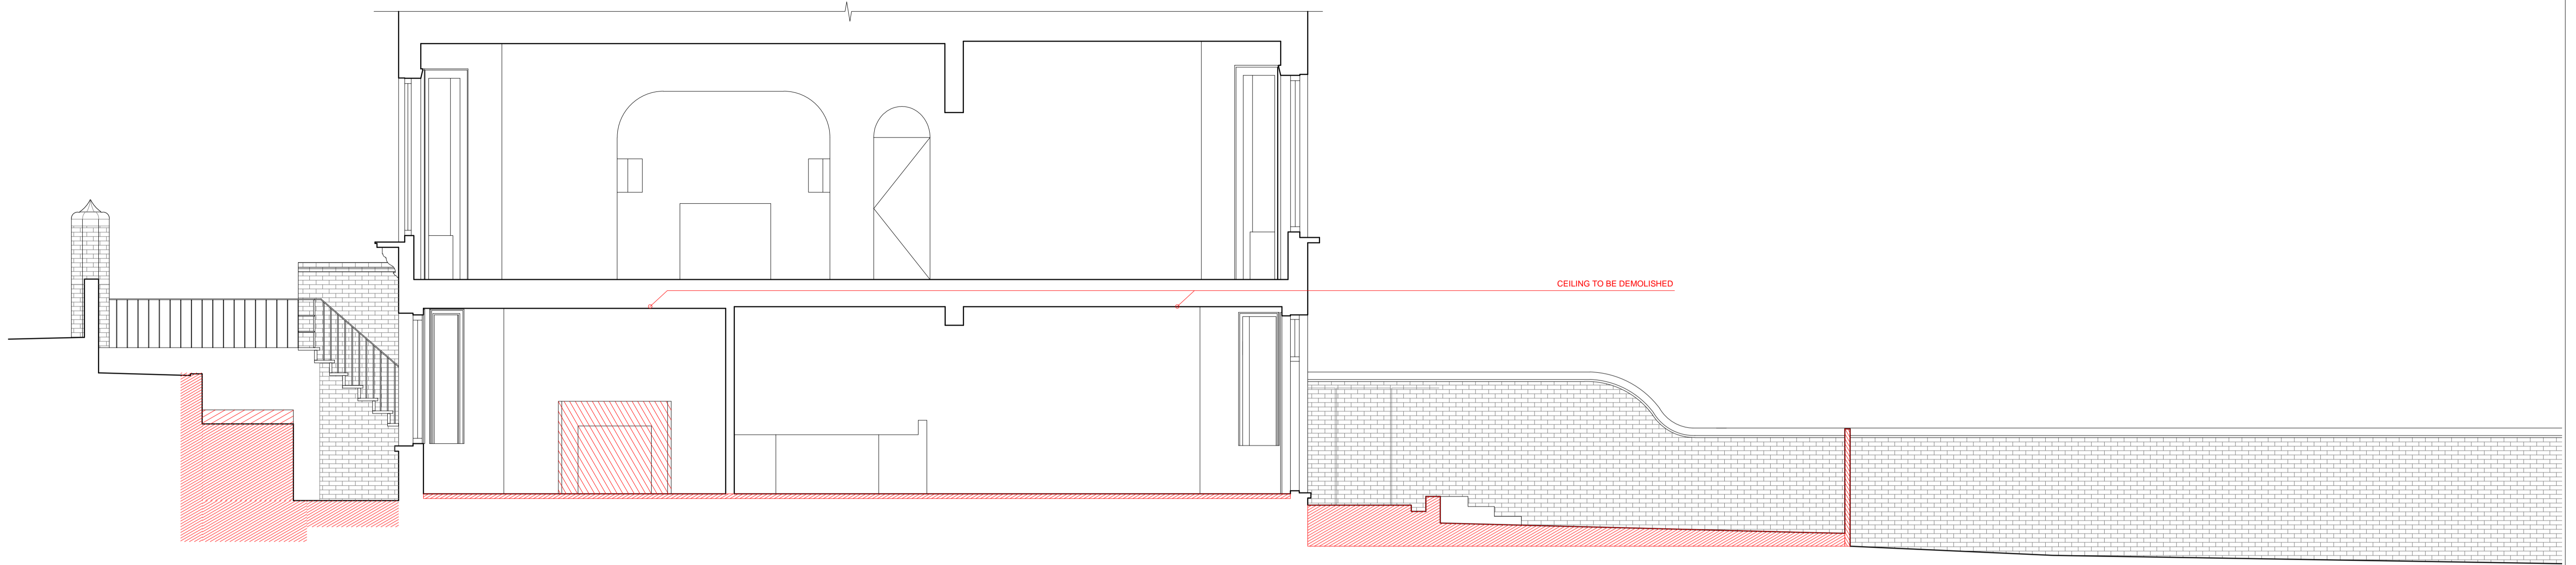

# EXISTING SECTION 04

SCALE 1:50

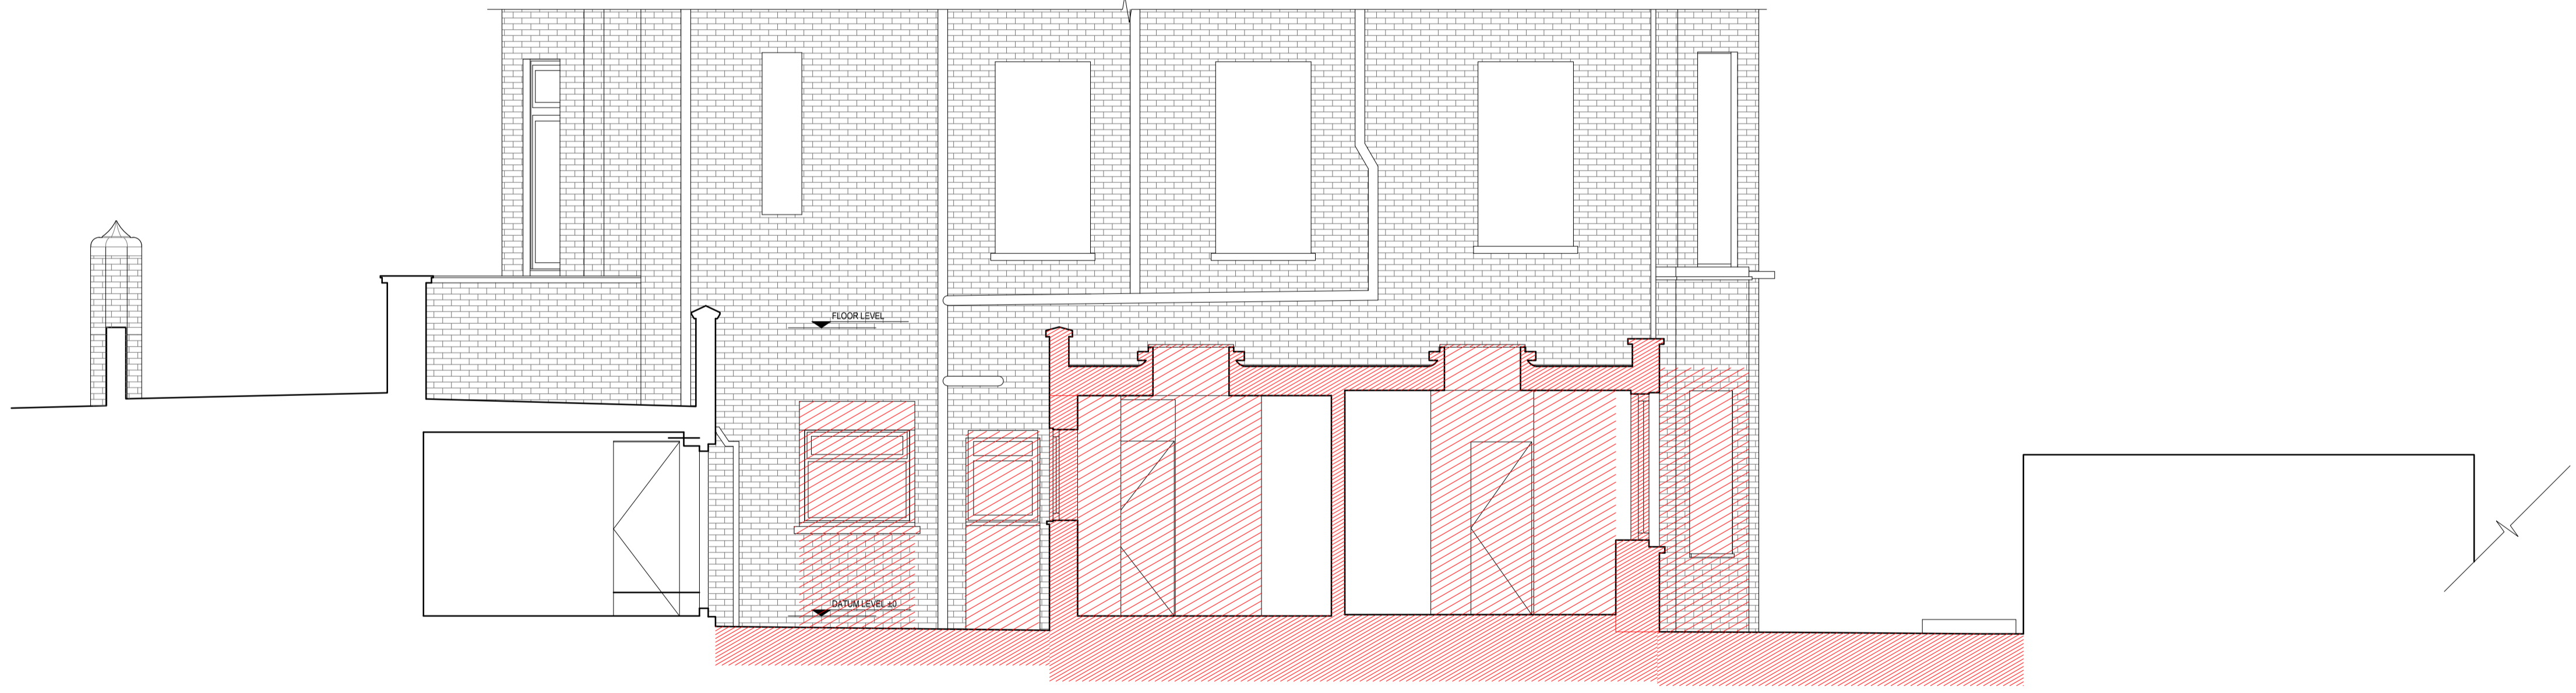



## LBMV architects

Lug Morielusco Ltd  
27 Essex Street, NW3 4LP, London  
T+44 (0) 207 483 3880  
lvm@lvmarchitects.com  
www.lvmarchitects.com

STAGE B  
PROJECT TITLE  
SIDE EXTENSION  
REAR EXTENSION  
INTERNAL ALTERATIONS  
05 Lyndhurst Gardens  
NW3 5NR

A1  
DRAWN  
MC, UG  
CHECKED  
LM  
DATE  
02.08.2016  
SCALE  
1:50@A1  
DRAWING TITLE  
EXISTING SECTIONS  
JOB NO  
0050  
DRAWING NO  
A1005


GENERAL NOTE  
1. This drawing should be removed from currency immediately when a revised version is issued.  
2. All dimensions to be checked on site by the contractor. Discrepancies to be reported before proceeding with the works.  
3. This drawing is copyrighted.  
4. All dimensions in mm's.  
5. All structural elements size and position to be verified from structural engineer drawings.  
6. All services to be designed by contractor.  
7. All skylights to be cleaned by specialist company.

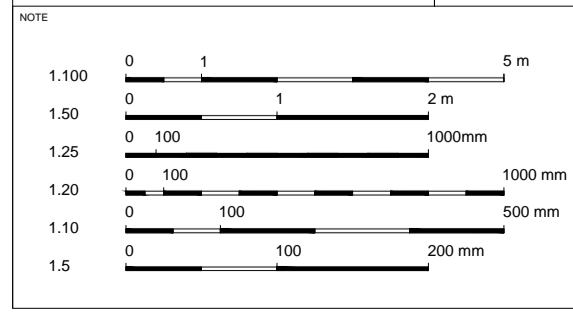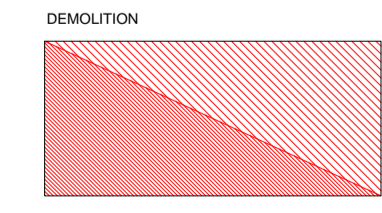

REV	DESCRIPTION	DATE	NAME
06		25/04/2017	000
05		04/01/2017	000
04		07/12/2016	000
03		02/12/16	000


# EXISTING SECTION 05

SCALE 1:50

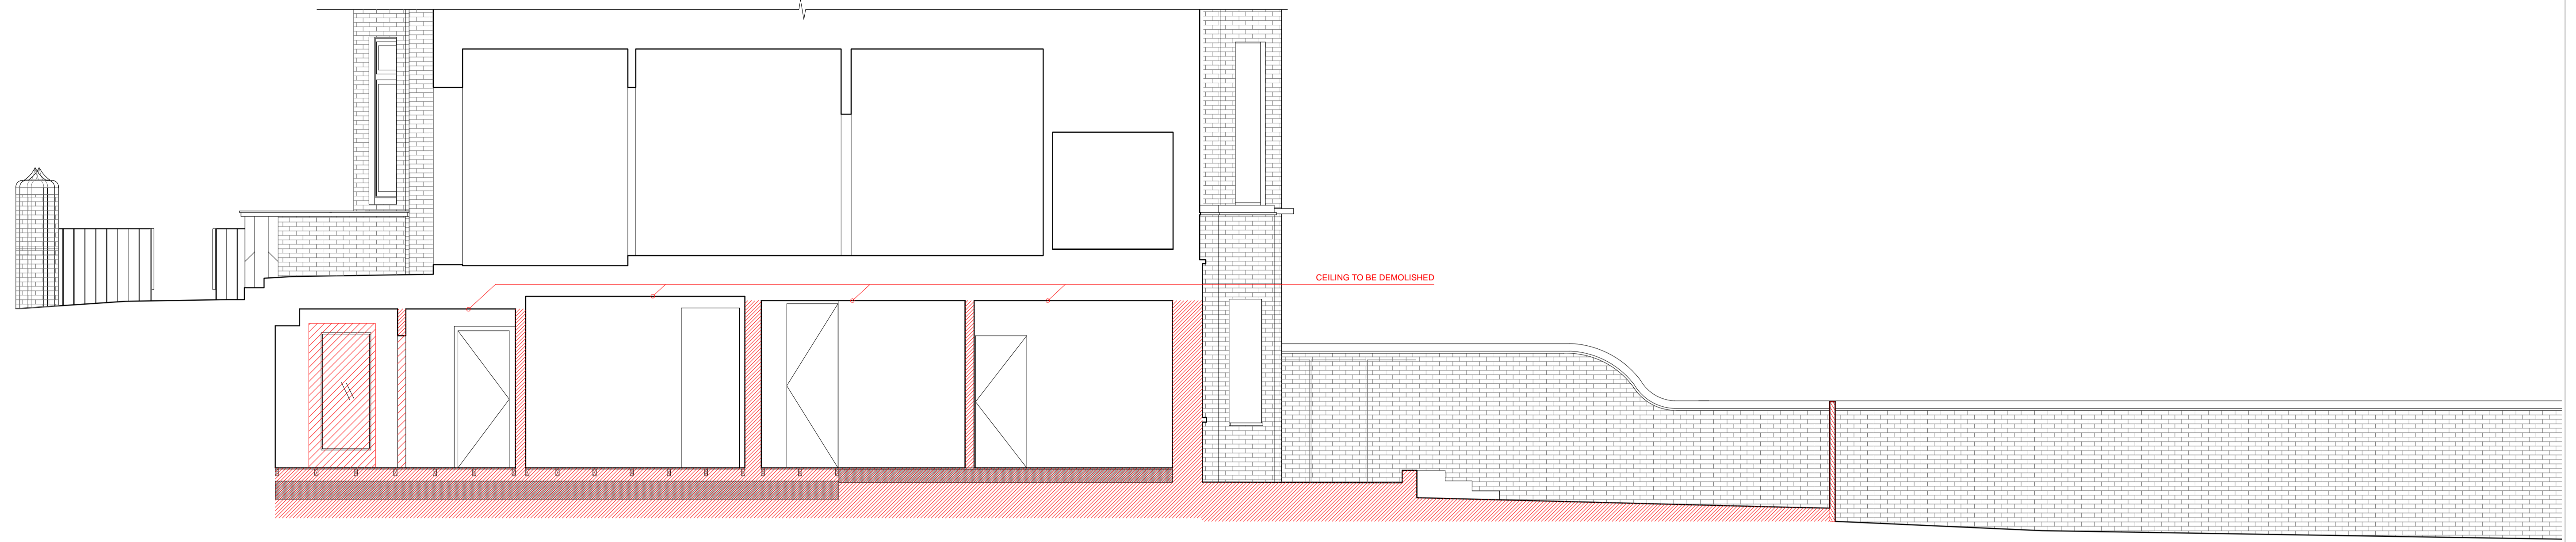

# EXISTING SECTION 06

SCALE 1:50

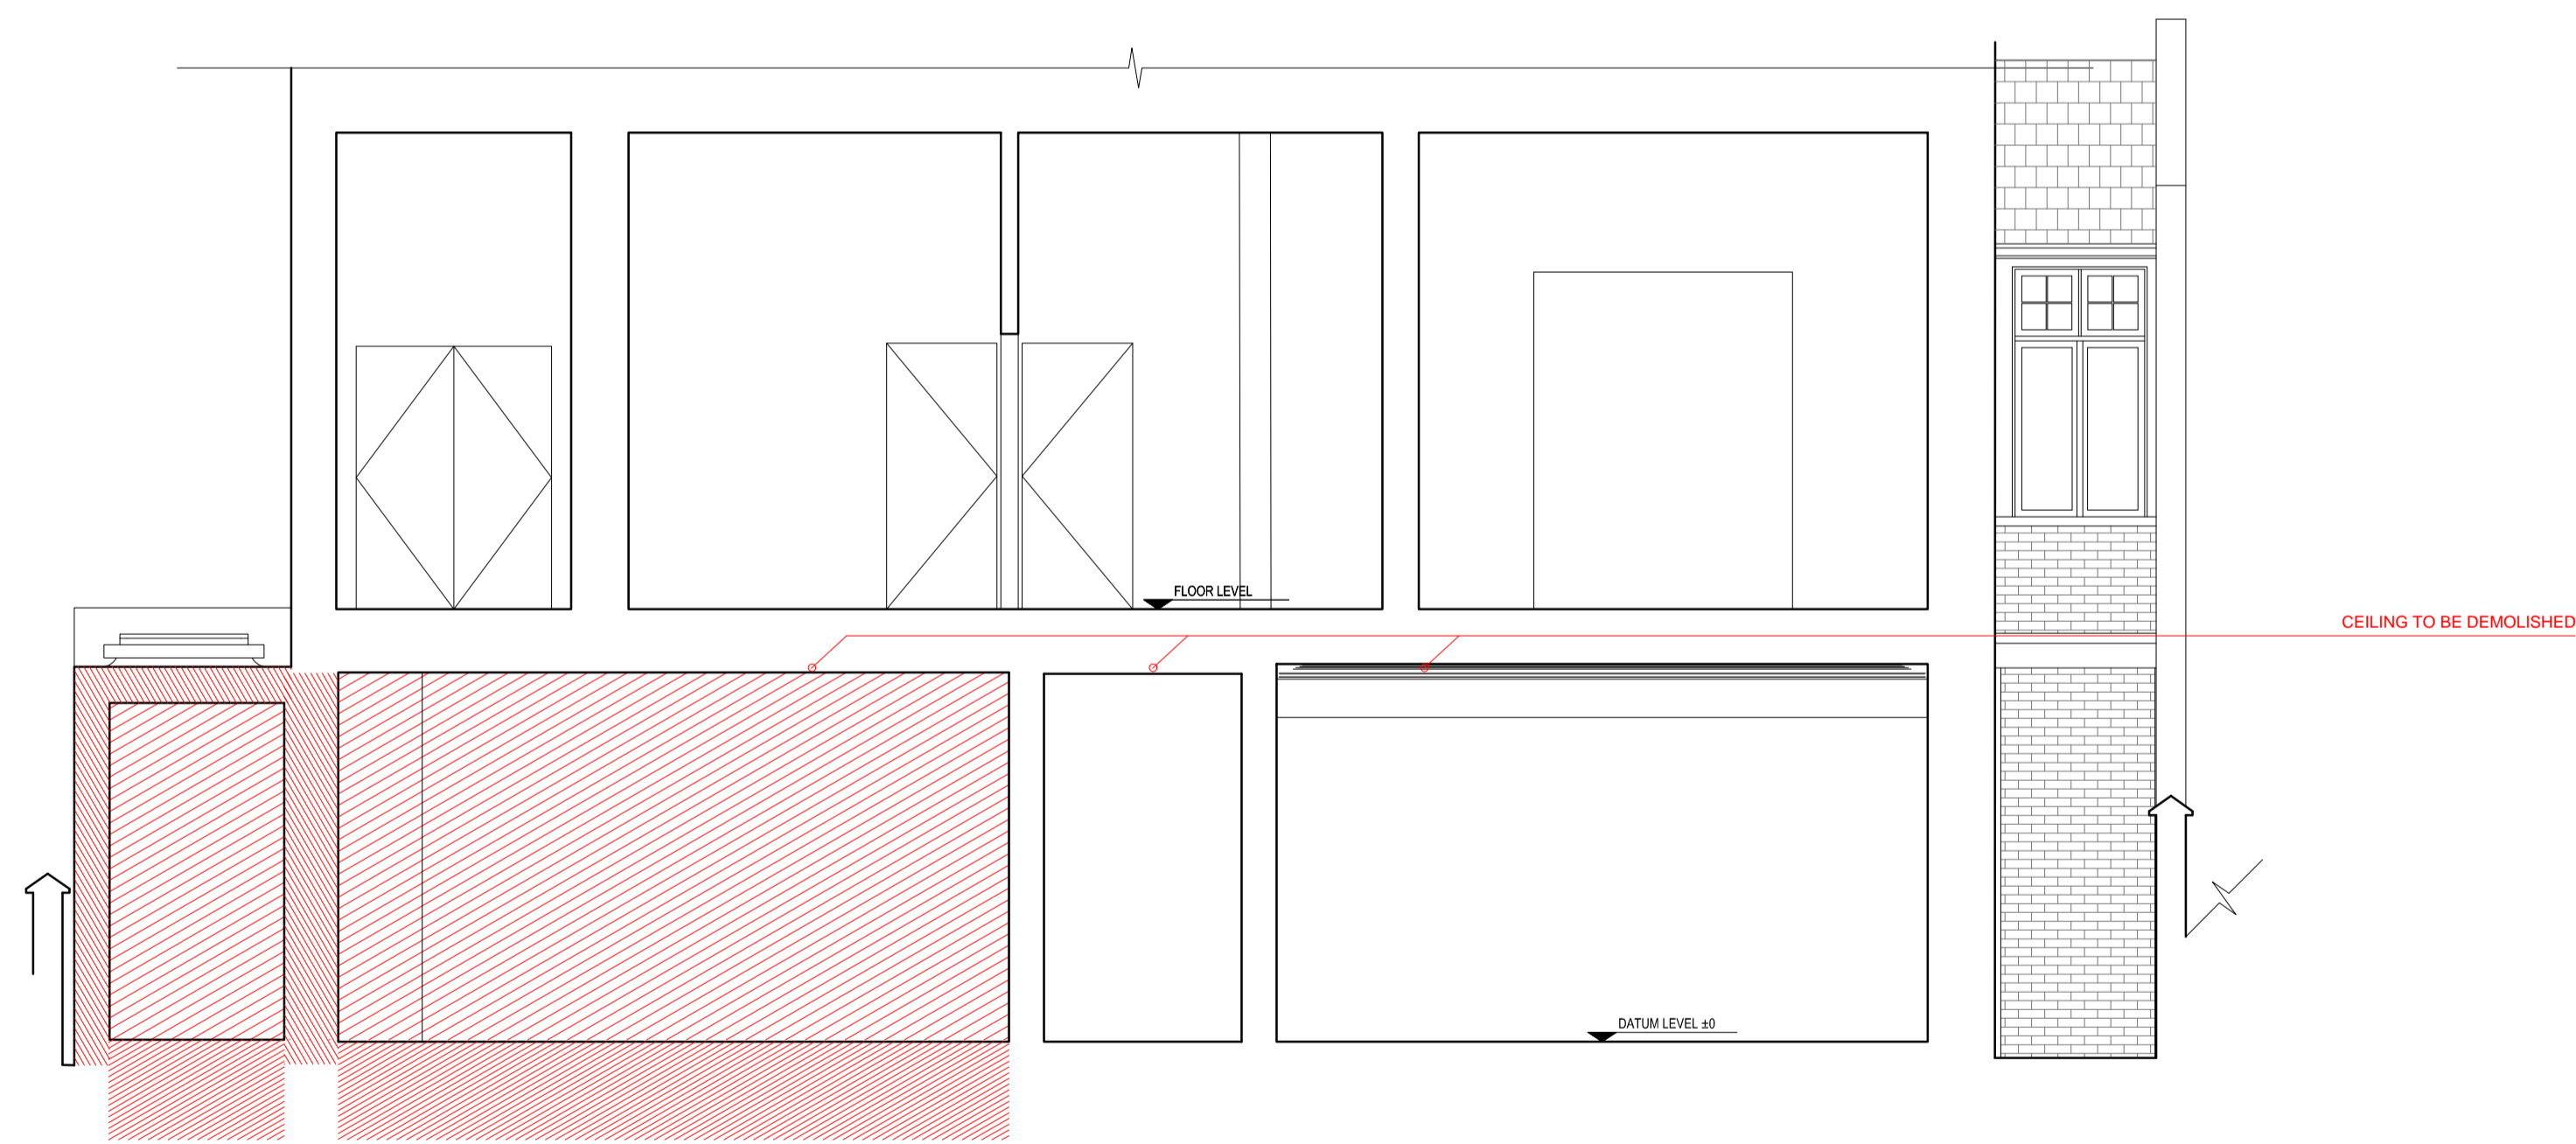

## LBMV architects

Lug Morielusco Ltd  
27 Essex Street, NW3 4LP, London  
T+44 (0) 207 483 3880  
lvm@lvmarchitects.com  
www.lvmarchitects.com

STAGE B  
PROJECT TITLE  
SIDE EXTENSION  
REAR EXTENSION  
INTERNAL ALTERATIONS

05 Lyndhurst Gardens  
NW3 5NR

A1

DATE  
02.08.2016



SCALE  
1:50@A1

JOB NO  
0050

DRAWING NO  
A1006

GENERAL NOTE  
1. This drawing should be removed from currency immediately when a revised version is issued.  
2. All dimensions to be checked on site by the contractor. Discrepancies to be reported before proceeding with the works.  
3. This drawing is copyrighted.  
4. All dimensions in mm's.  
5. All structural elements size and position to be verified from structural engineer drawings.  
6. All services to be designed by contractor.  
7. All skylights to be cleaned by specialist company.

### DEMOLITION

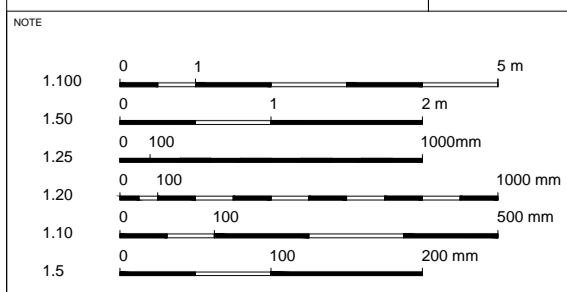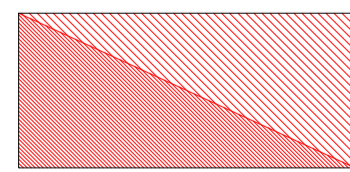

REV	DESCRIPTION	DATE	NAME
06		25/04/2017	000
05		04/01/2017	000
02		07/12/2016	000
01		02/12/2016	000