



EXISTING FRONT ELEVATION

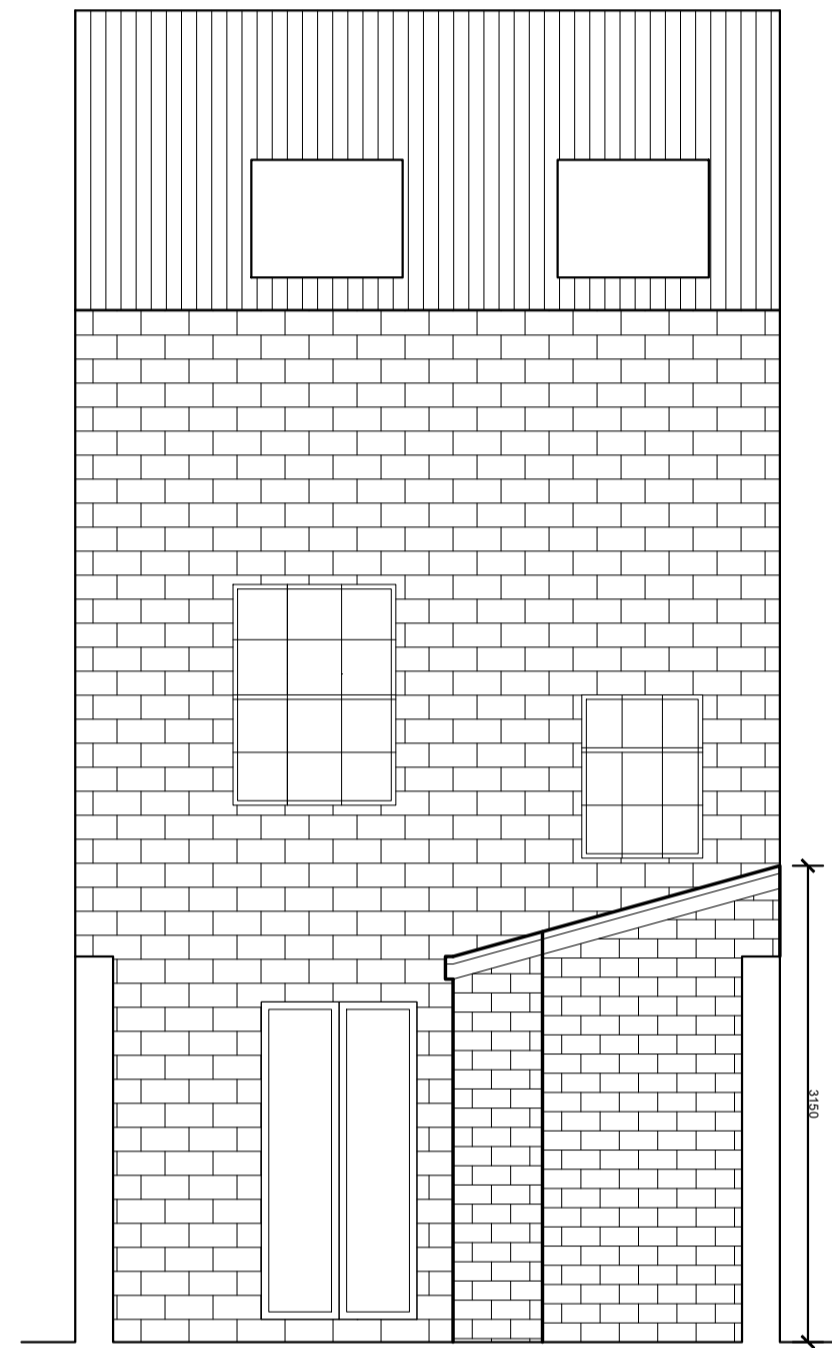

EXISTING BACK ELEVATION

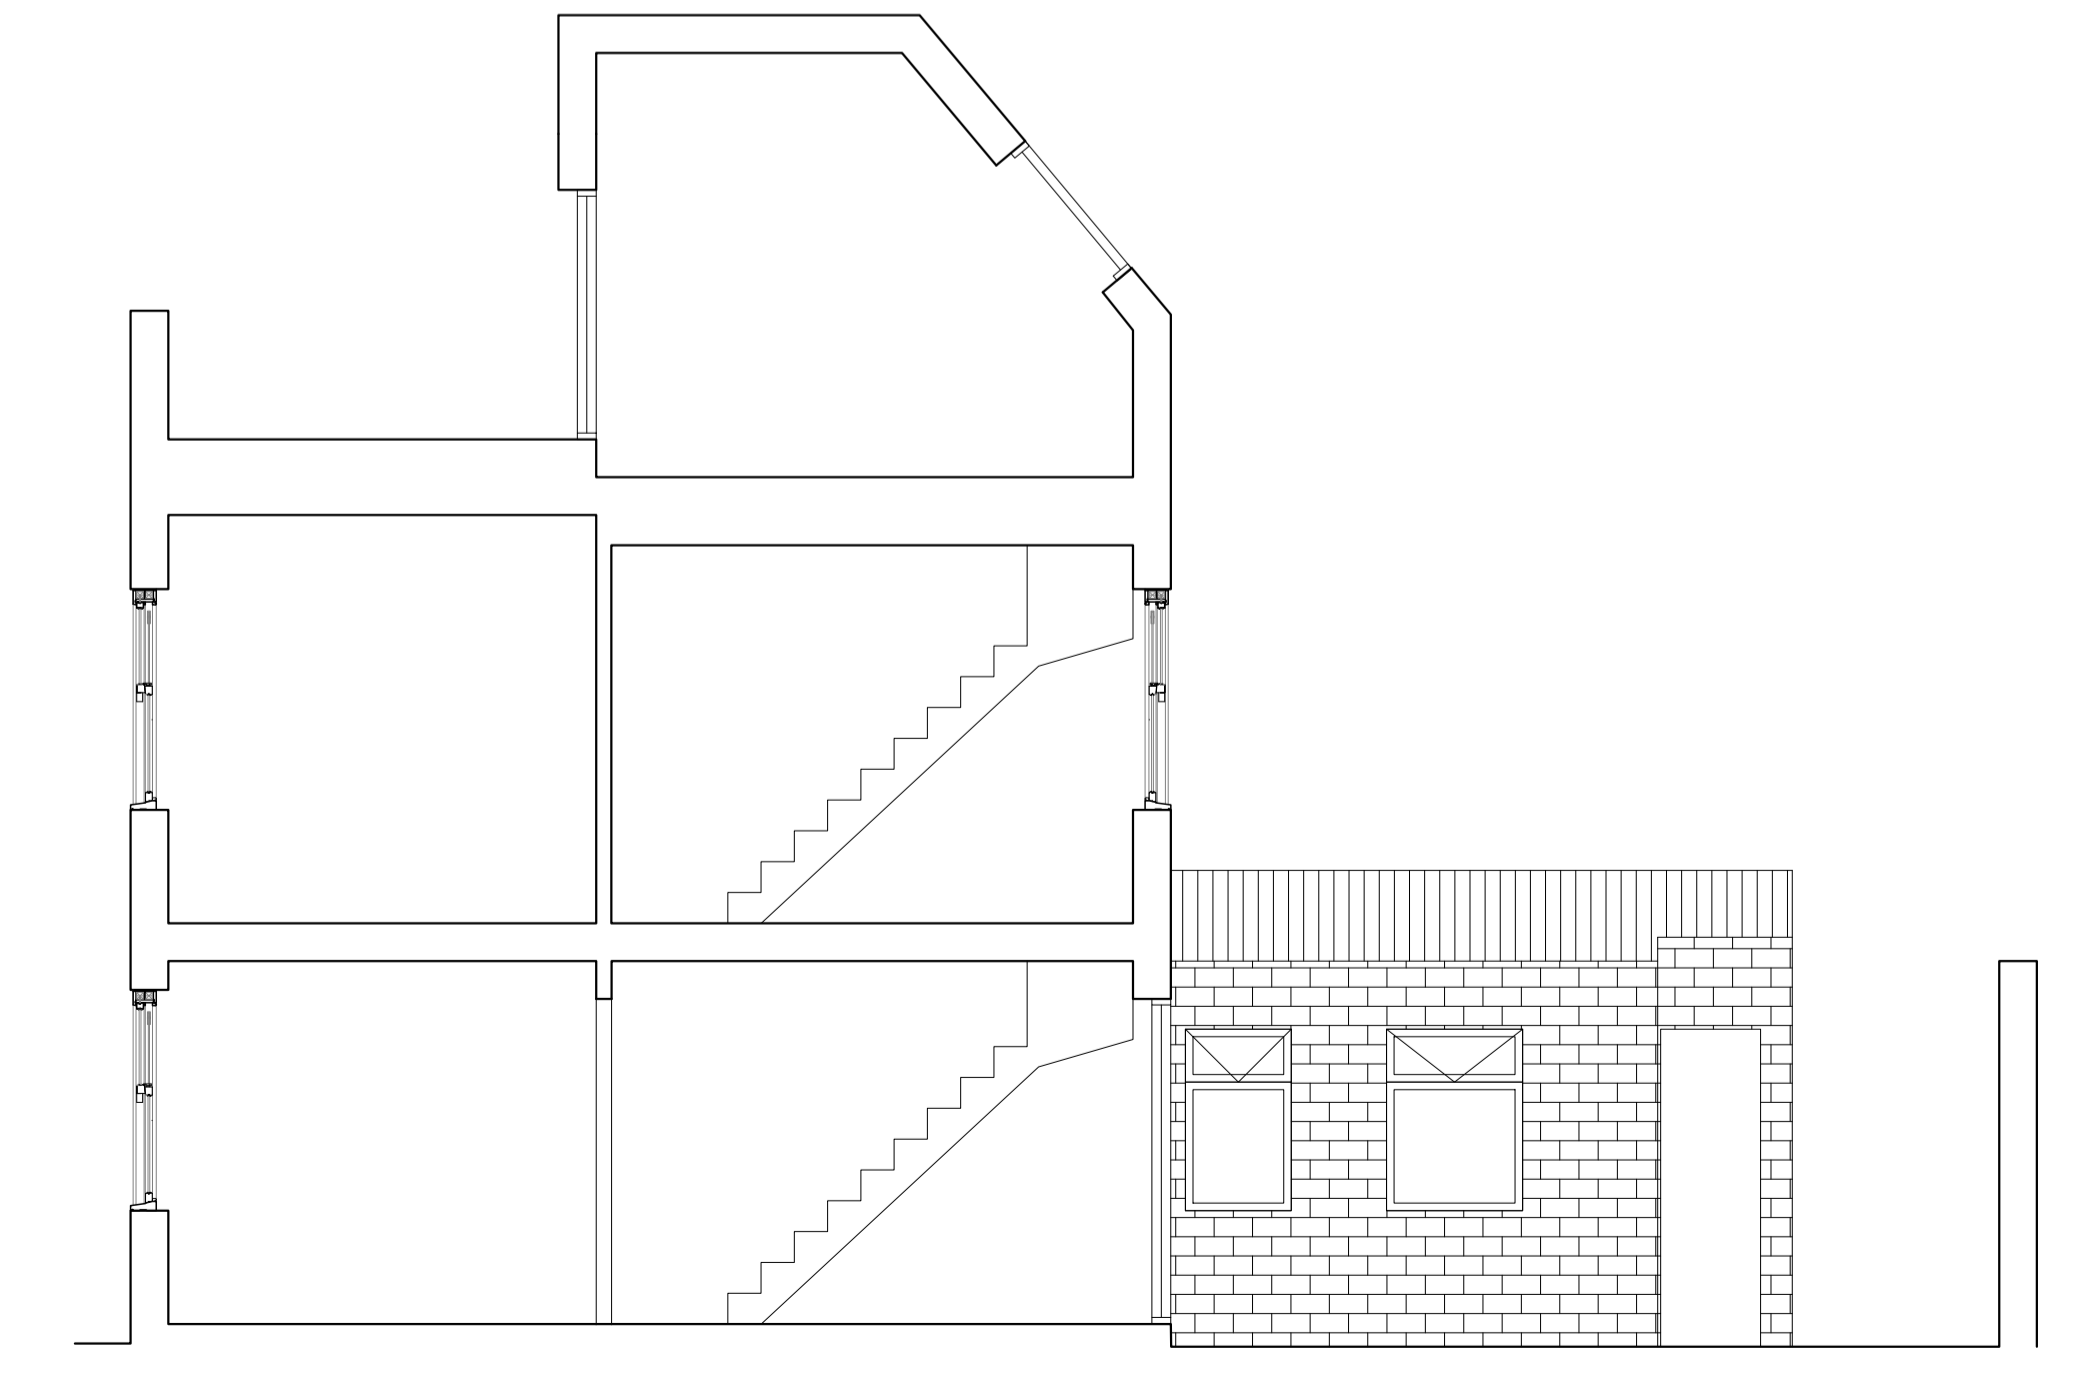

EXISTING SECTION AA



Revision	Description	Date

PROJECT 12 FORTRESS GROVE LONDON NW5 2HD		
DRAWING EXISTING ELEVATIONS AND SECTION		
CLIENT		
DATE 11/04/17	DRAWN byds	
DRAWING No. A001	SCALE 1:50 @ A1	CHECK PRN
© Copyright retained		

