



Issue **PLANNING**
 THIS DRAWING IS REVIEWED BY ARCHITECTS
 SOLUTIONS AND THE DUTY OF ARCHITECTS
 IS LIMITED TO THE DESIGN OF THE BUILDING
 SOLUTIONS APPROVAL

Second Floor Plan - FLAT 5

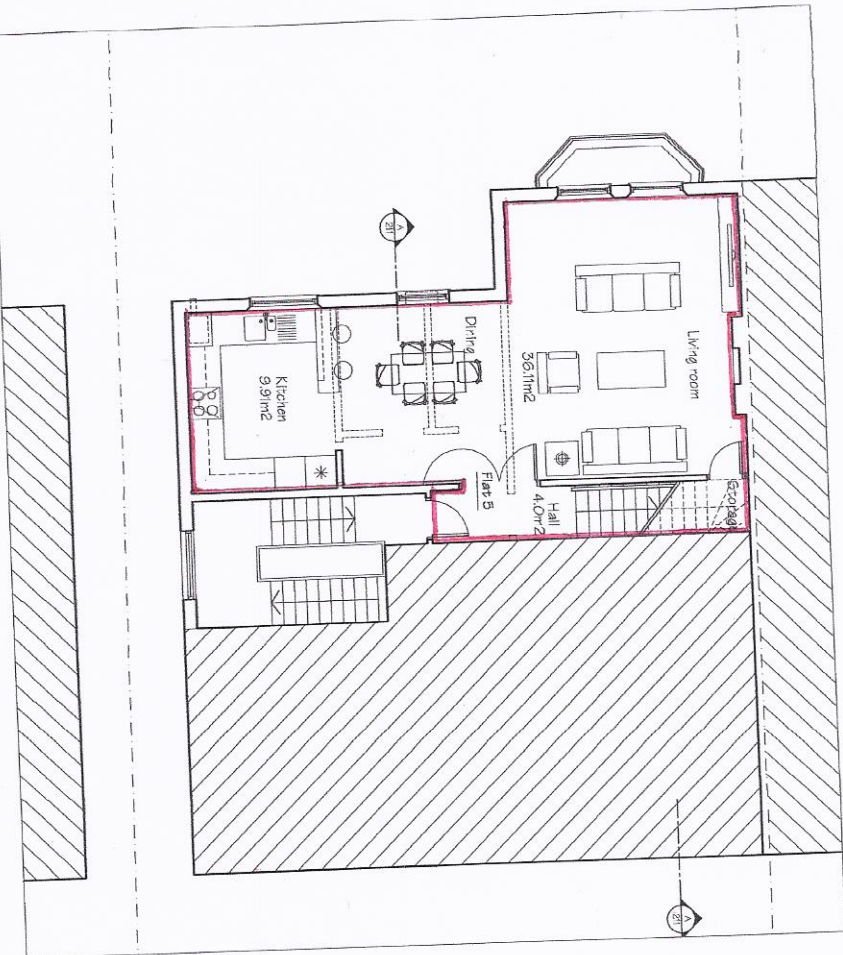

Third Floor Plan - FLAT 5

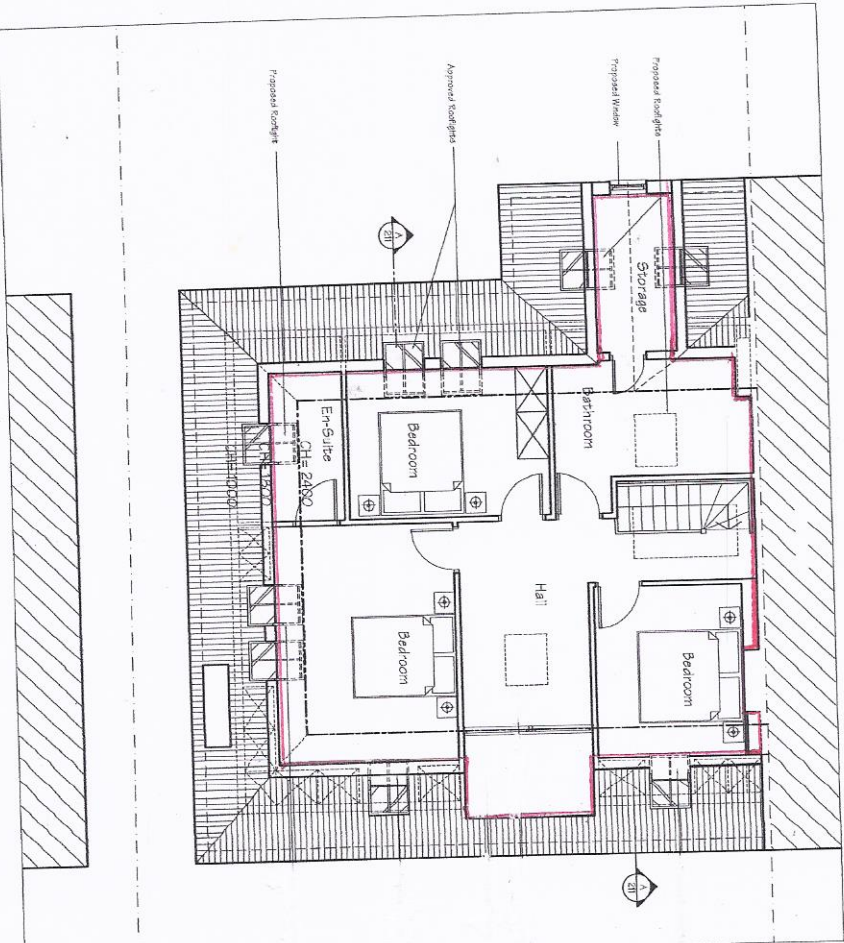

Scale: 1:100 (PLAN)
 Scale: 1:50 (SITE)

Date: 12.10.2007
 Drawn by: JG
 Checked by: JG
 Project: 88 Cardinal Complex
 Location: LONDON NW3 5SE

Project No: 07/0182
 Drawing No: 202
 Revision: 04

