



**EXISTING SECOND FLOOR**  
Scale 1:100

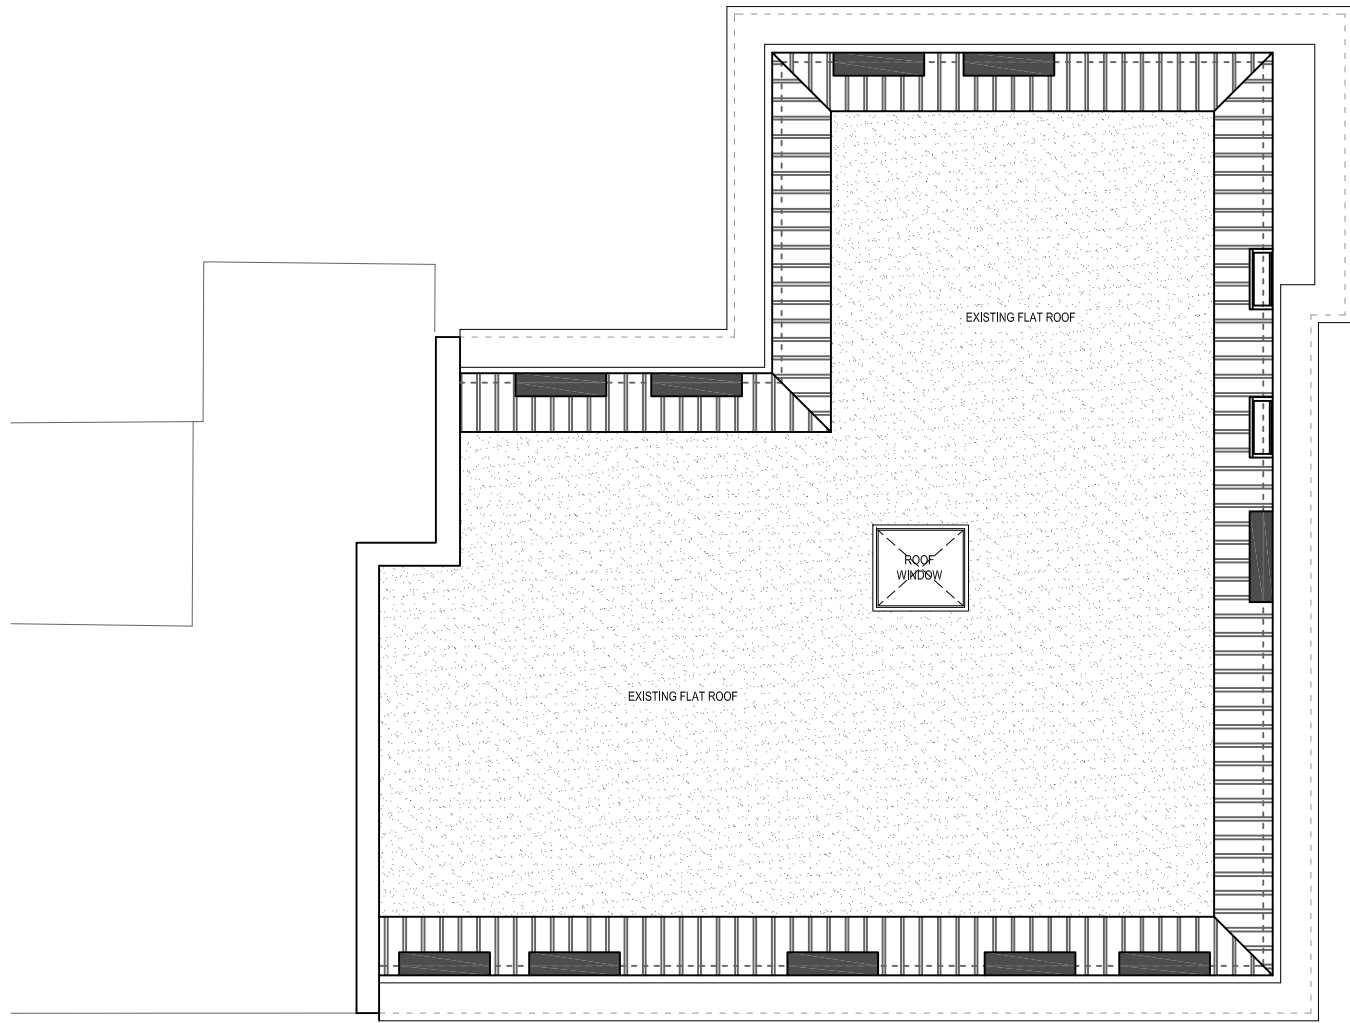

**EXISTING ROOF PLAN**  
Scale 1:100

 

<p><b>JETVIEW PROPERTIES LIMITED</b></p> <p><small>CHARTERED STRUCTURAL ENGINEERS &amp; ARCHITECTURAL DESIGNERS</small></p> <p><b>ARGYLE HOUSE, 3RD FLR, JOEL STREET, NORTHWOOD HILLS MIDDLESEX HA6 1NW</b></p> <p>TEL: 01923 834 290      FAX: 01923 825 122      EMAIL: info@jvpdesignbuild.com</p>	<p><b>NOTES</b></p> <p>1. THIS DRAWING IS TO BE READ IN CONJUNCTION WITH ALL RELEVANT ARCHITECTURAL AND ENGINEERING DWGS</p>	<table border="1"> <thead> <tr> <th>REVISION</th> <th>DESCRIPTION</th> <th>DATE</th> </tr> </thead> <tbody> <tr> <td> </td> <td> </td> <td> </td> </tr> </tbody> </table>	REVISION	DESCRIPTION	DATE				<p><b>PROJECT</b></p> <p><b>PROPOSED INTERNAL ADDITIONS AND ALTERATIONS TO CREATE 7 APARTMENTS, REPLACEMENT OF EXISTING WINDOWS TO MEET CURRENT STANDARDS</b></p> <p>50 Palmerston Road - Ventra House, Kilburn London, NW6 2JL</p>	<p><b>DRAWING TITLE</b></p> <p><b>EXISTING SECOND FLOOR AND ROOF PLAN</b></p>			
			REVISION	DESCRIPTION	DATE								
			SCALE	1:100	@ A3	STATUS	PA						
			DATE	27/02/2017		CHECKED	MC						
JOB.NO.	SP-15-249		DRAWN	CL									
DWG.NO.	PA-04		REVISION										
<p><small>THIS DRAWING IS SUBJECT TO COPYRIGHT DO NOT REPRODUCE THIS DRAWING WITHOUT PRIOR PERMISSION FROM JETVIEW PROPERTY LIMITED</small></p>													