




1 Section through Bayham Place Hotel Terrace without mitigation
 Scale: 1:100

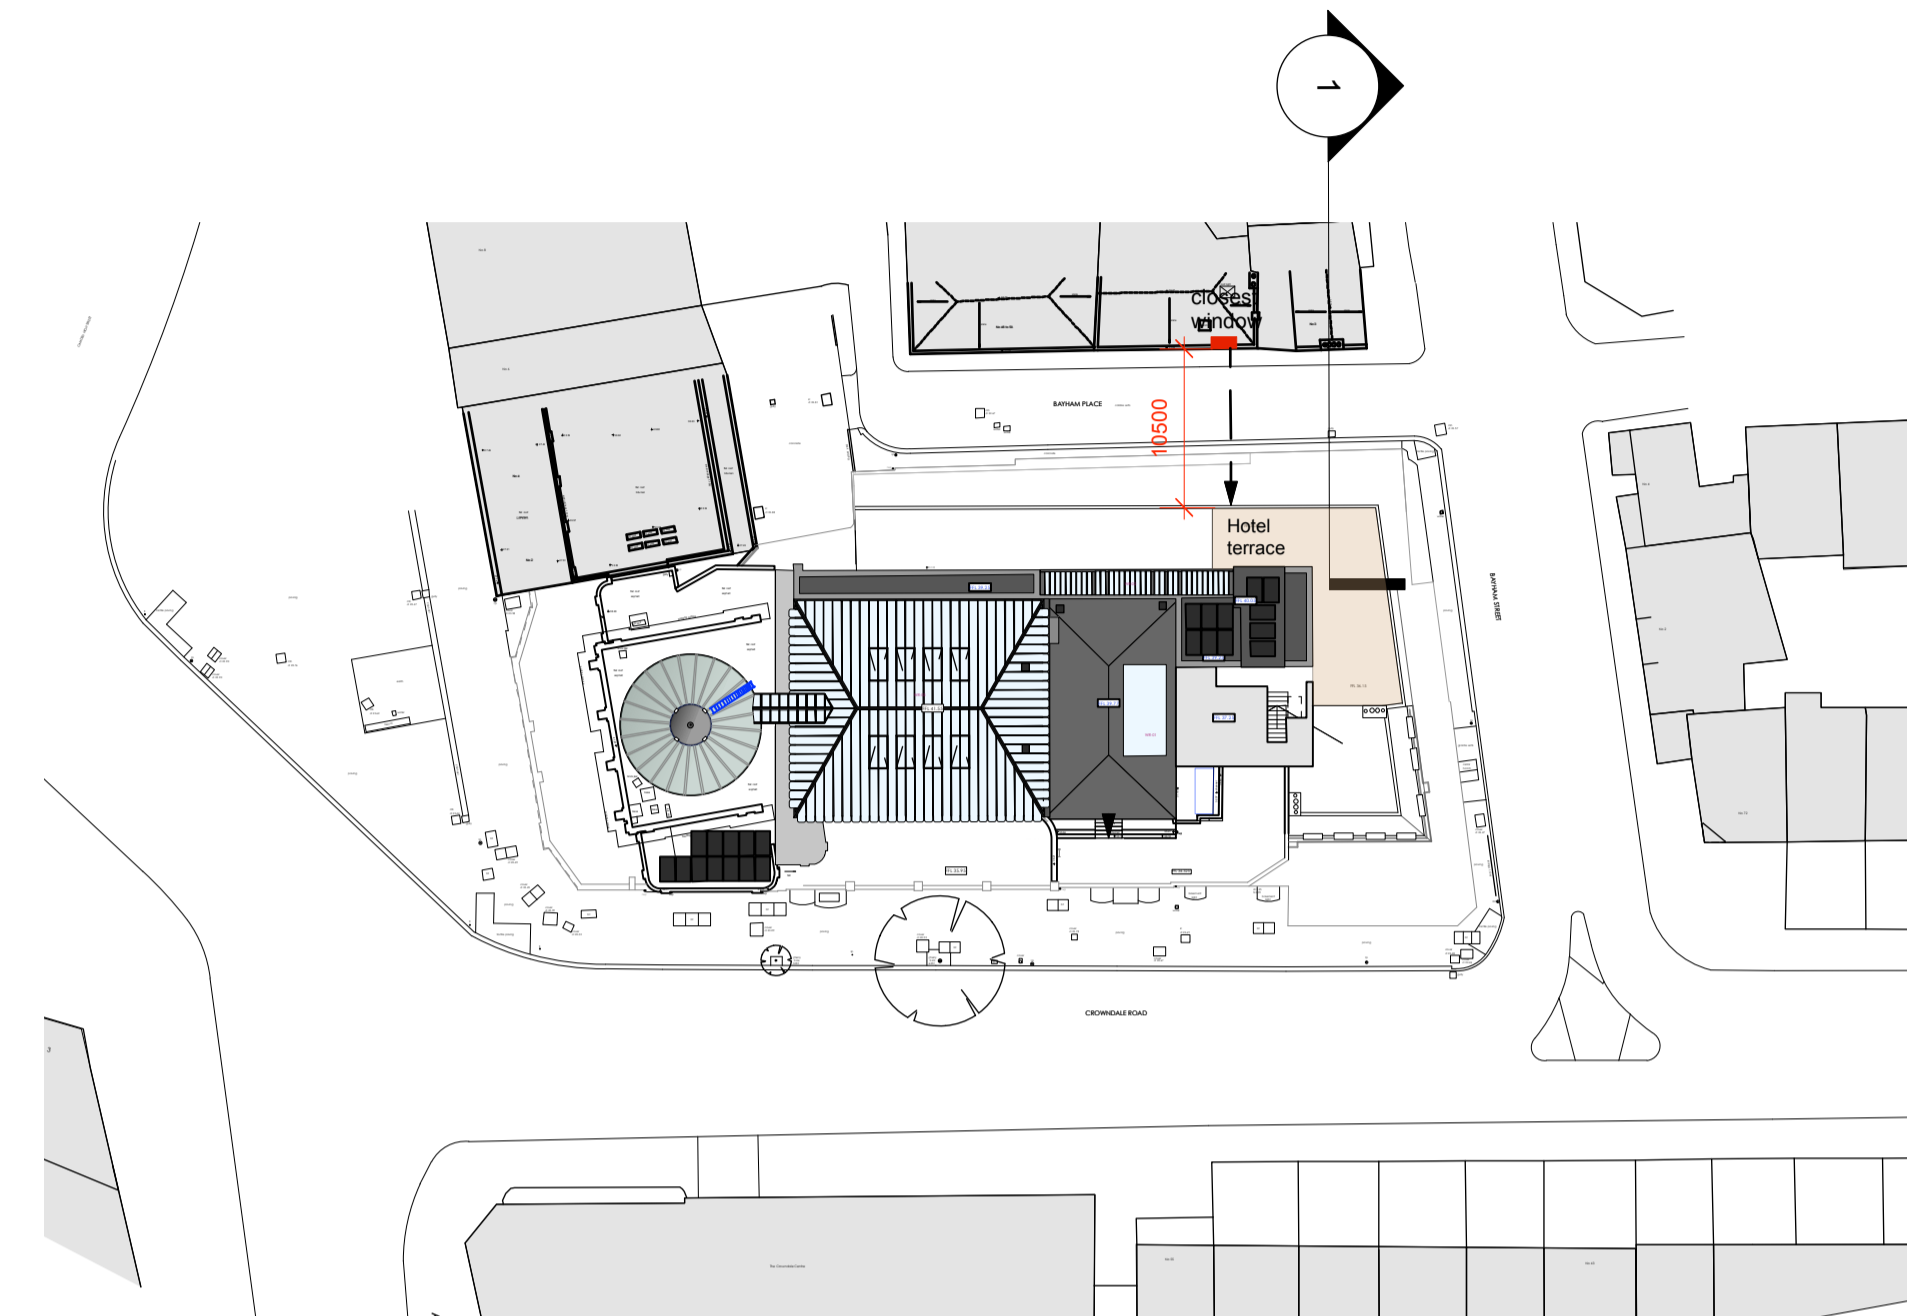

Proposed Roof Plan
 Scale: 1:500

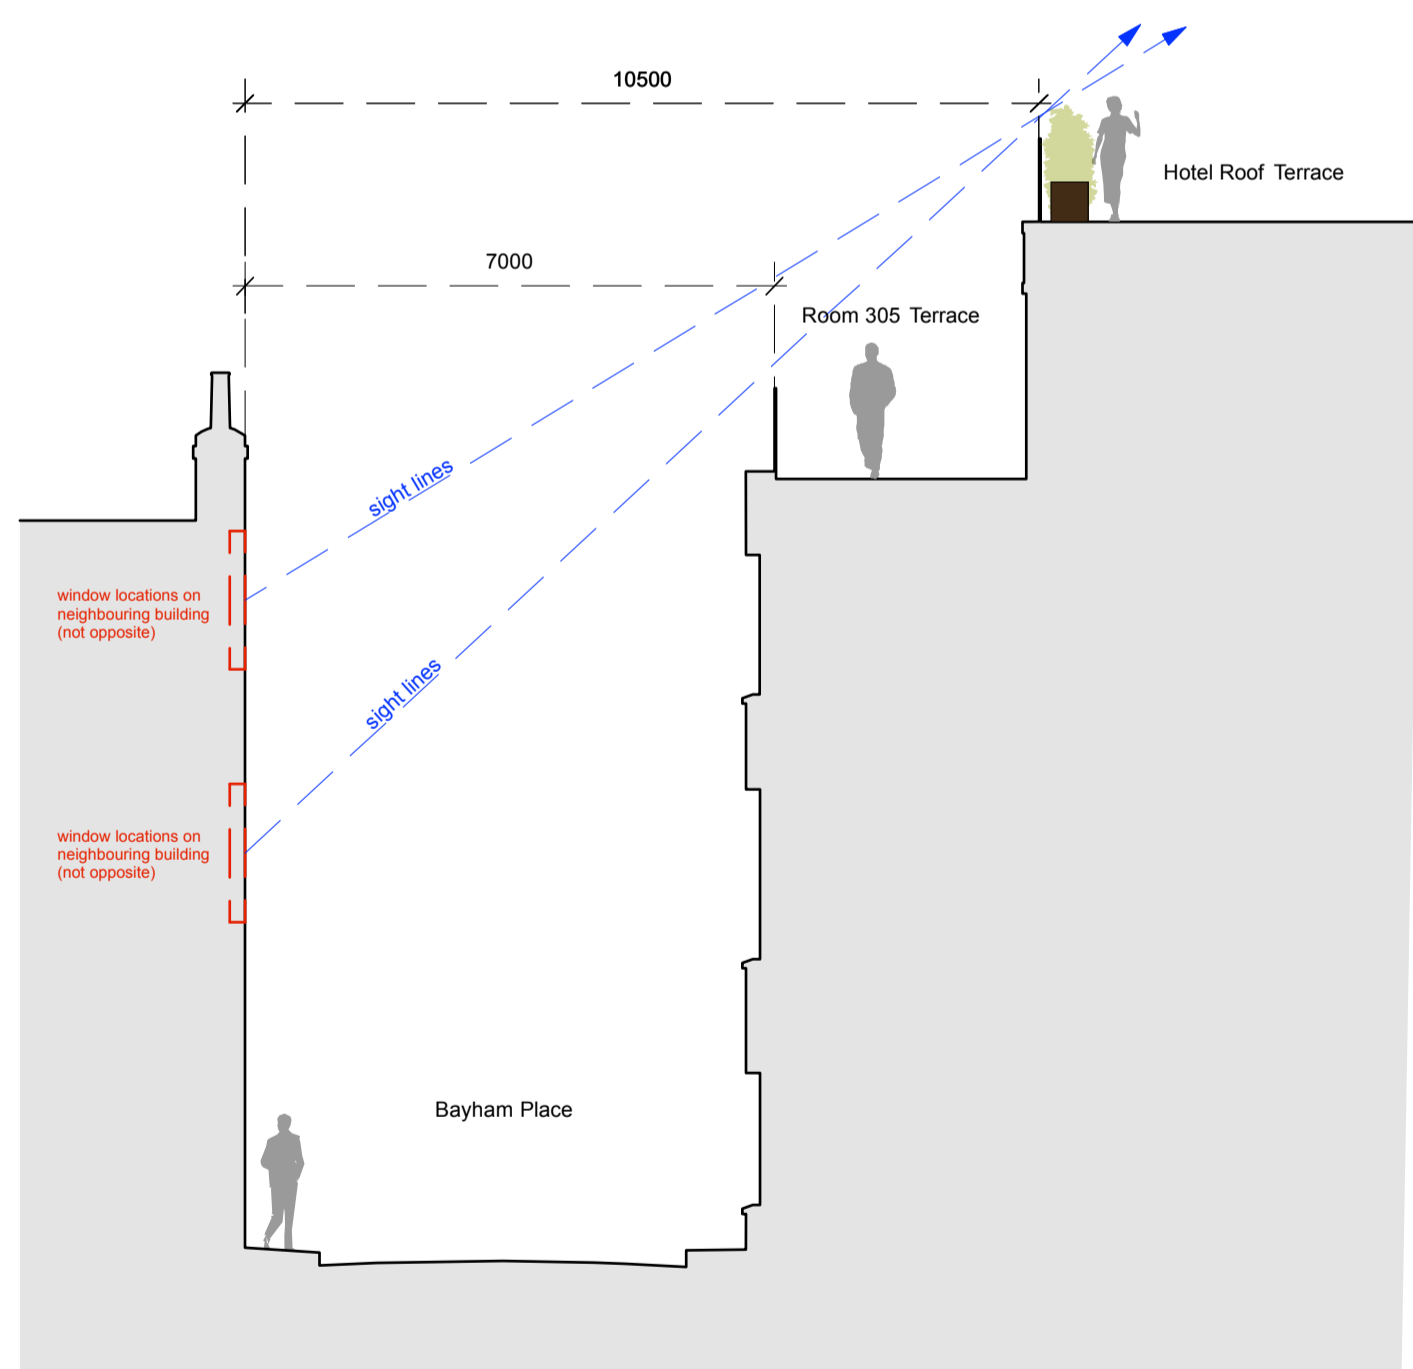

1a Section through Bayham Place Hotel Terrace with mitigation
 Scale: 1:100

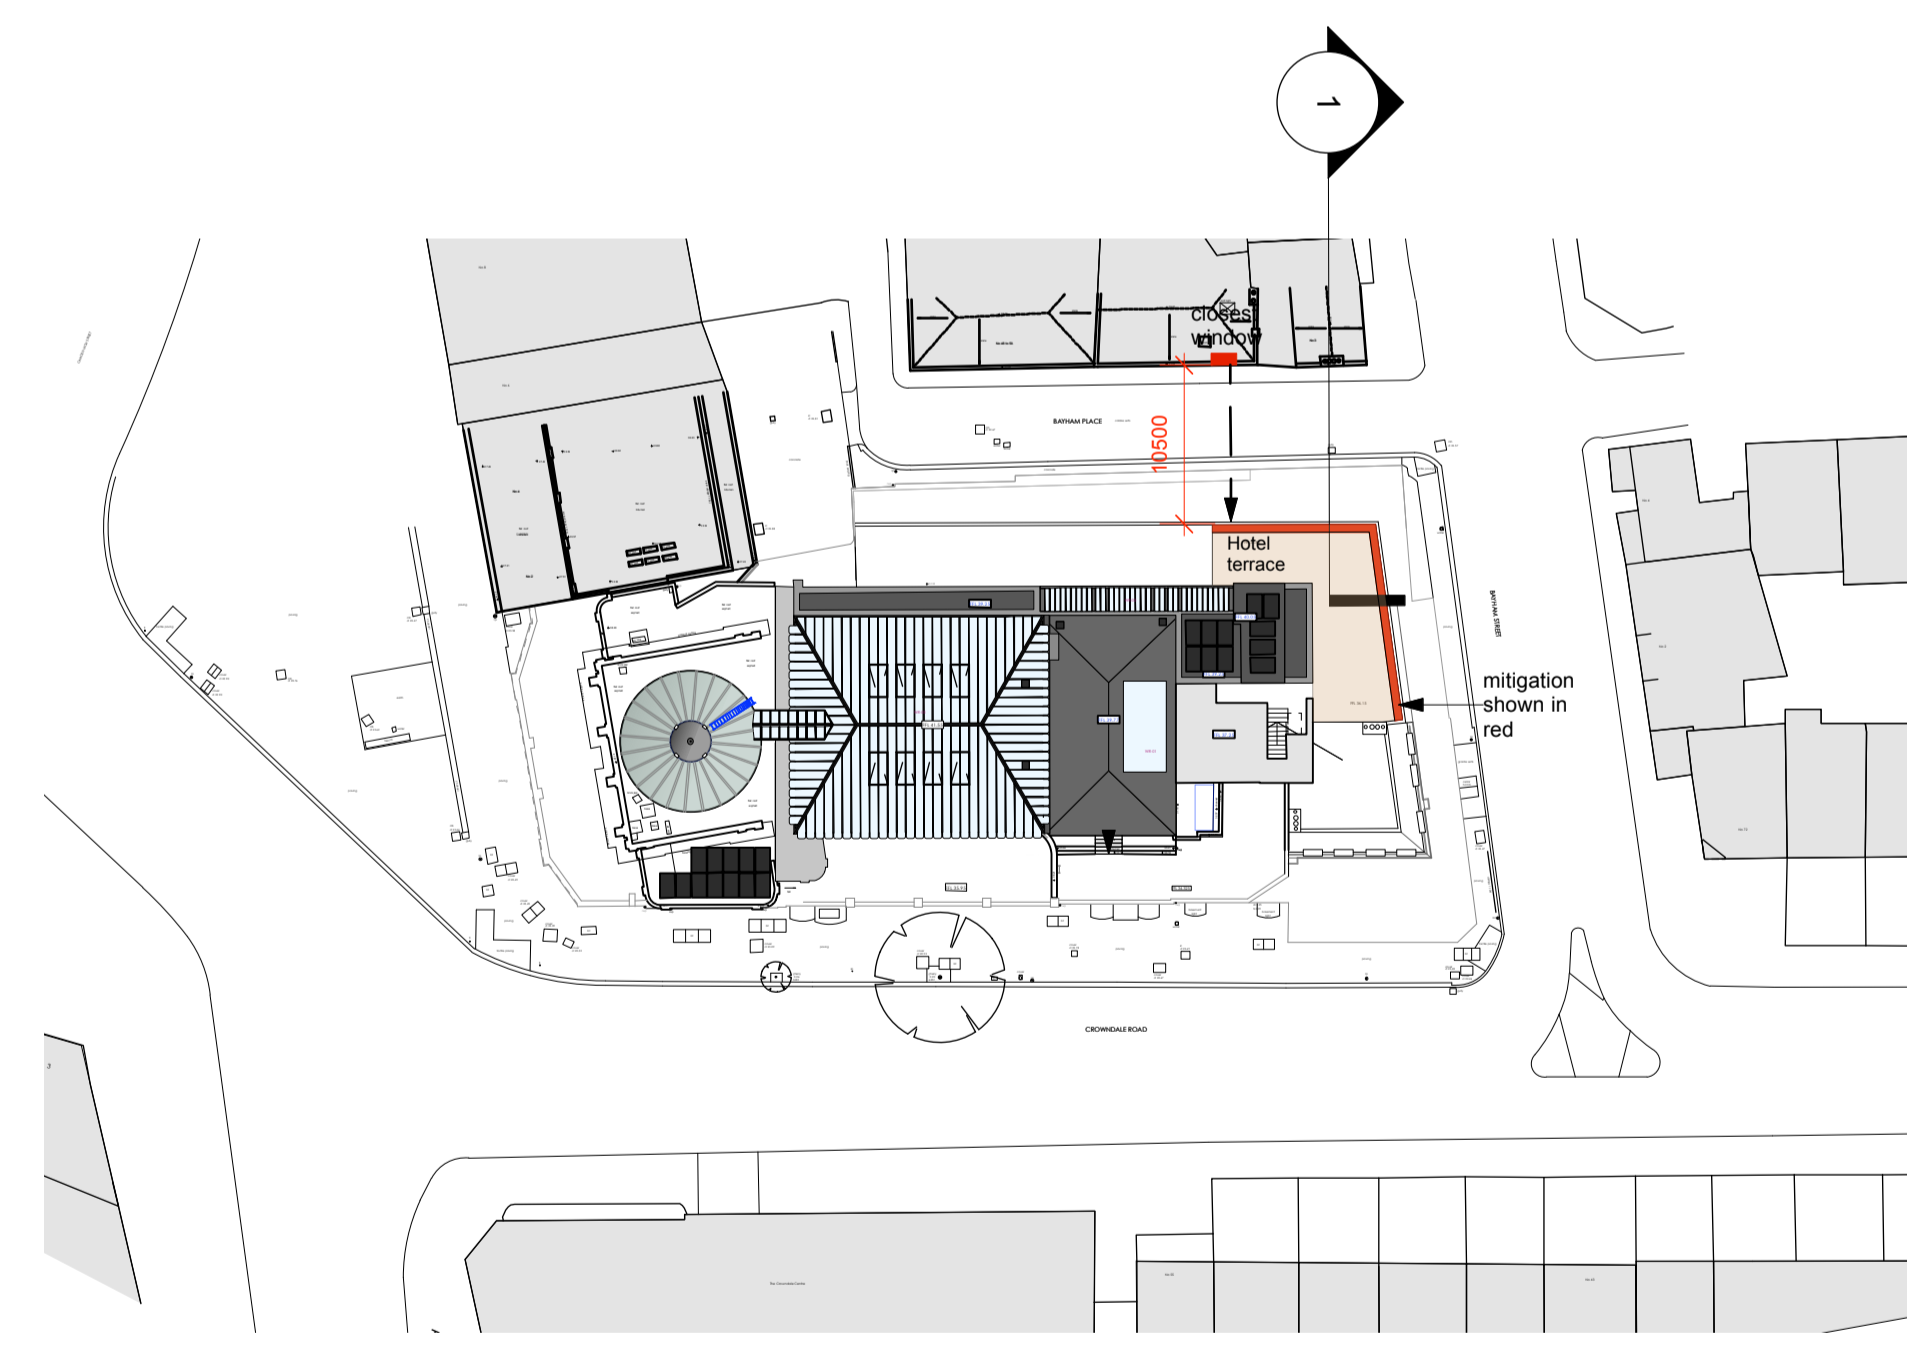

Proposed Roof Plan with mitigation
 Scale: 1:500

For Information
 Archer Humphries Architects

Basement
 Central House
 142 Central Street
 London, United Kingdom
 EC1V 5AR
 T: +44 (0) 20 7251 8555

project title	
KOKO + Hope & Anchor + Bayham Place Camden, London	
drawing title	scale date
Sections through roof terraces	1:100 10.04.17
drawing number	drawn checked
AHA/ KKC / PR /307-1	EH DA
	revision
	F