




4 Section Crowndale Road sky lobby terrace without mitigation
 Scale: 1:100

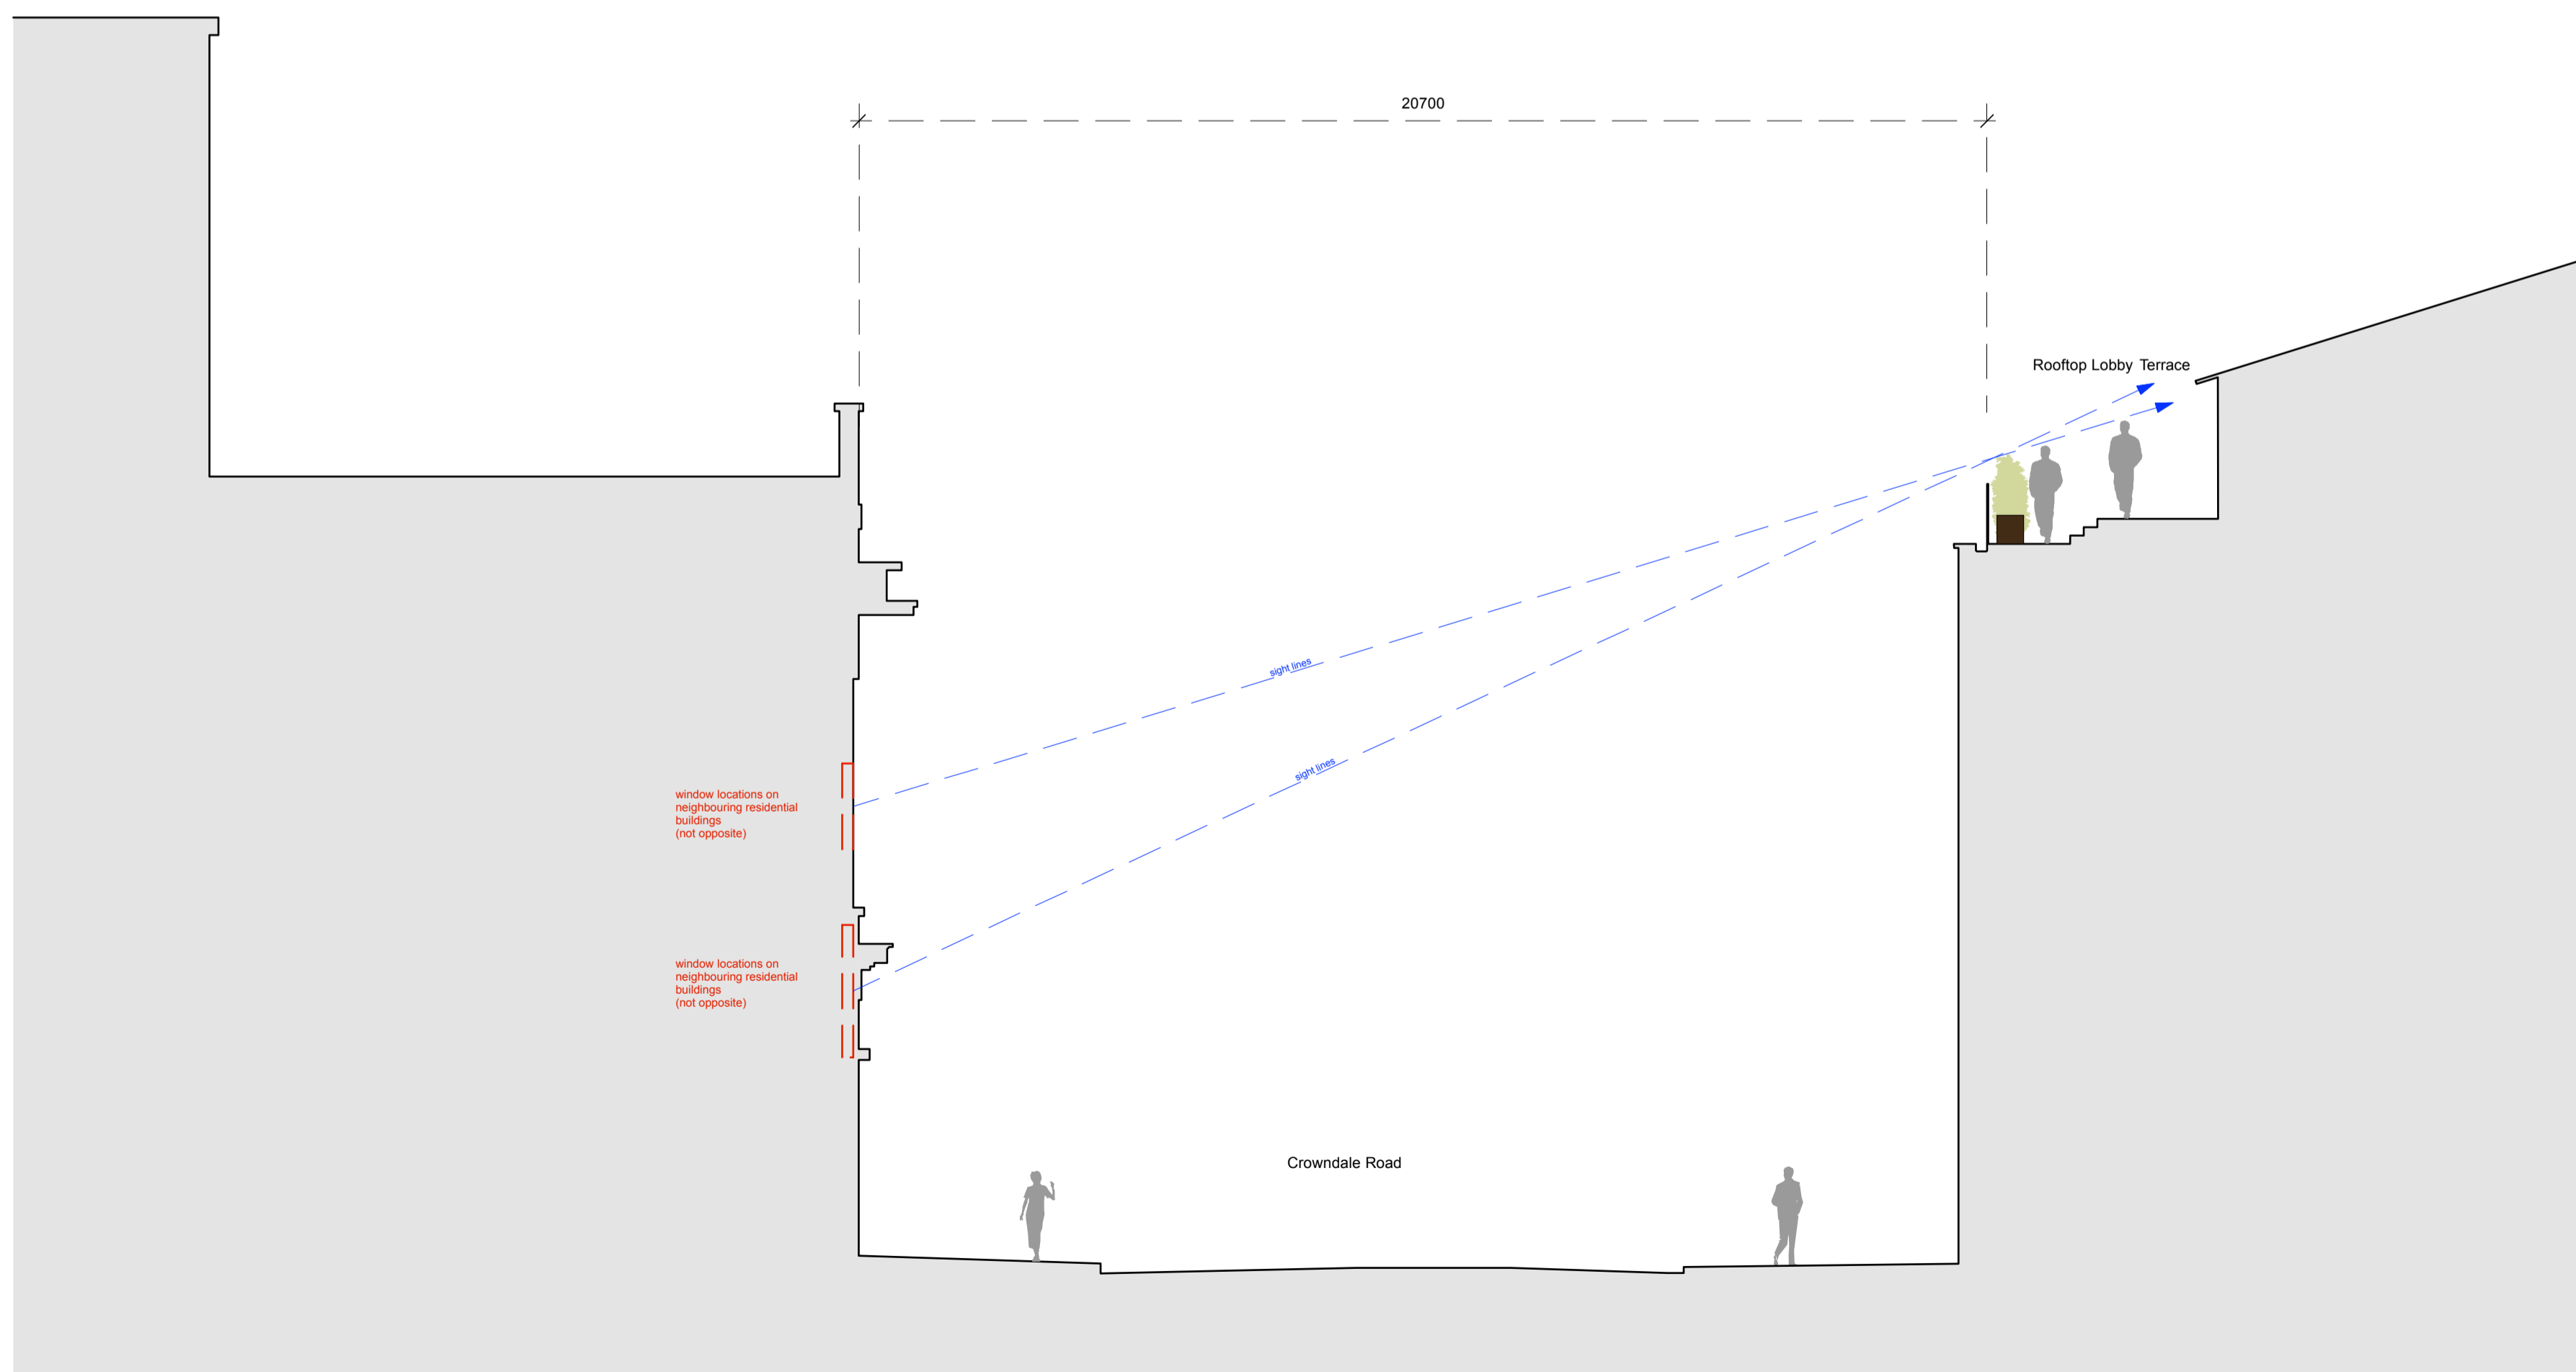


4a Section Crowndale Road sky lobby terrace with mitigation
 Scale: 1:100

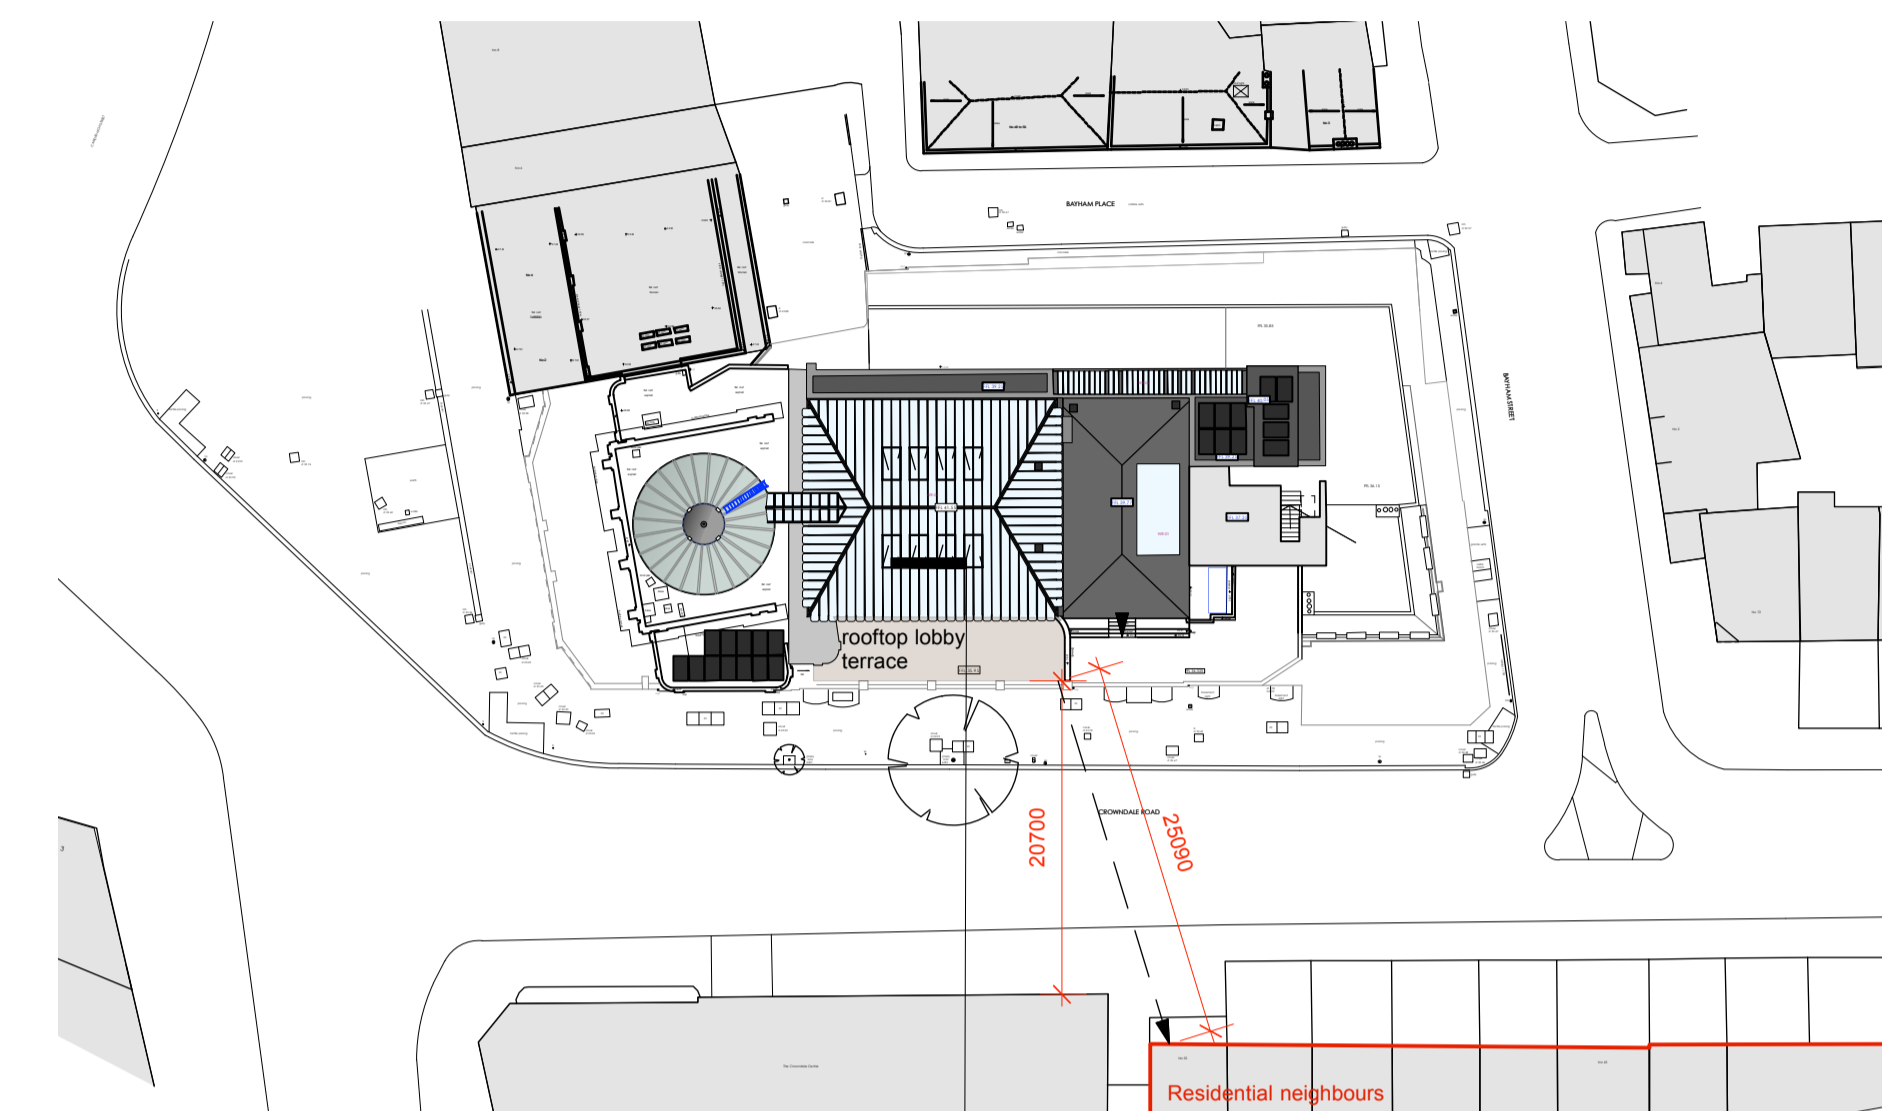

Proposed Roof Plan
 Scale: 1:500

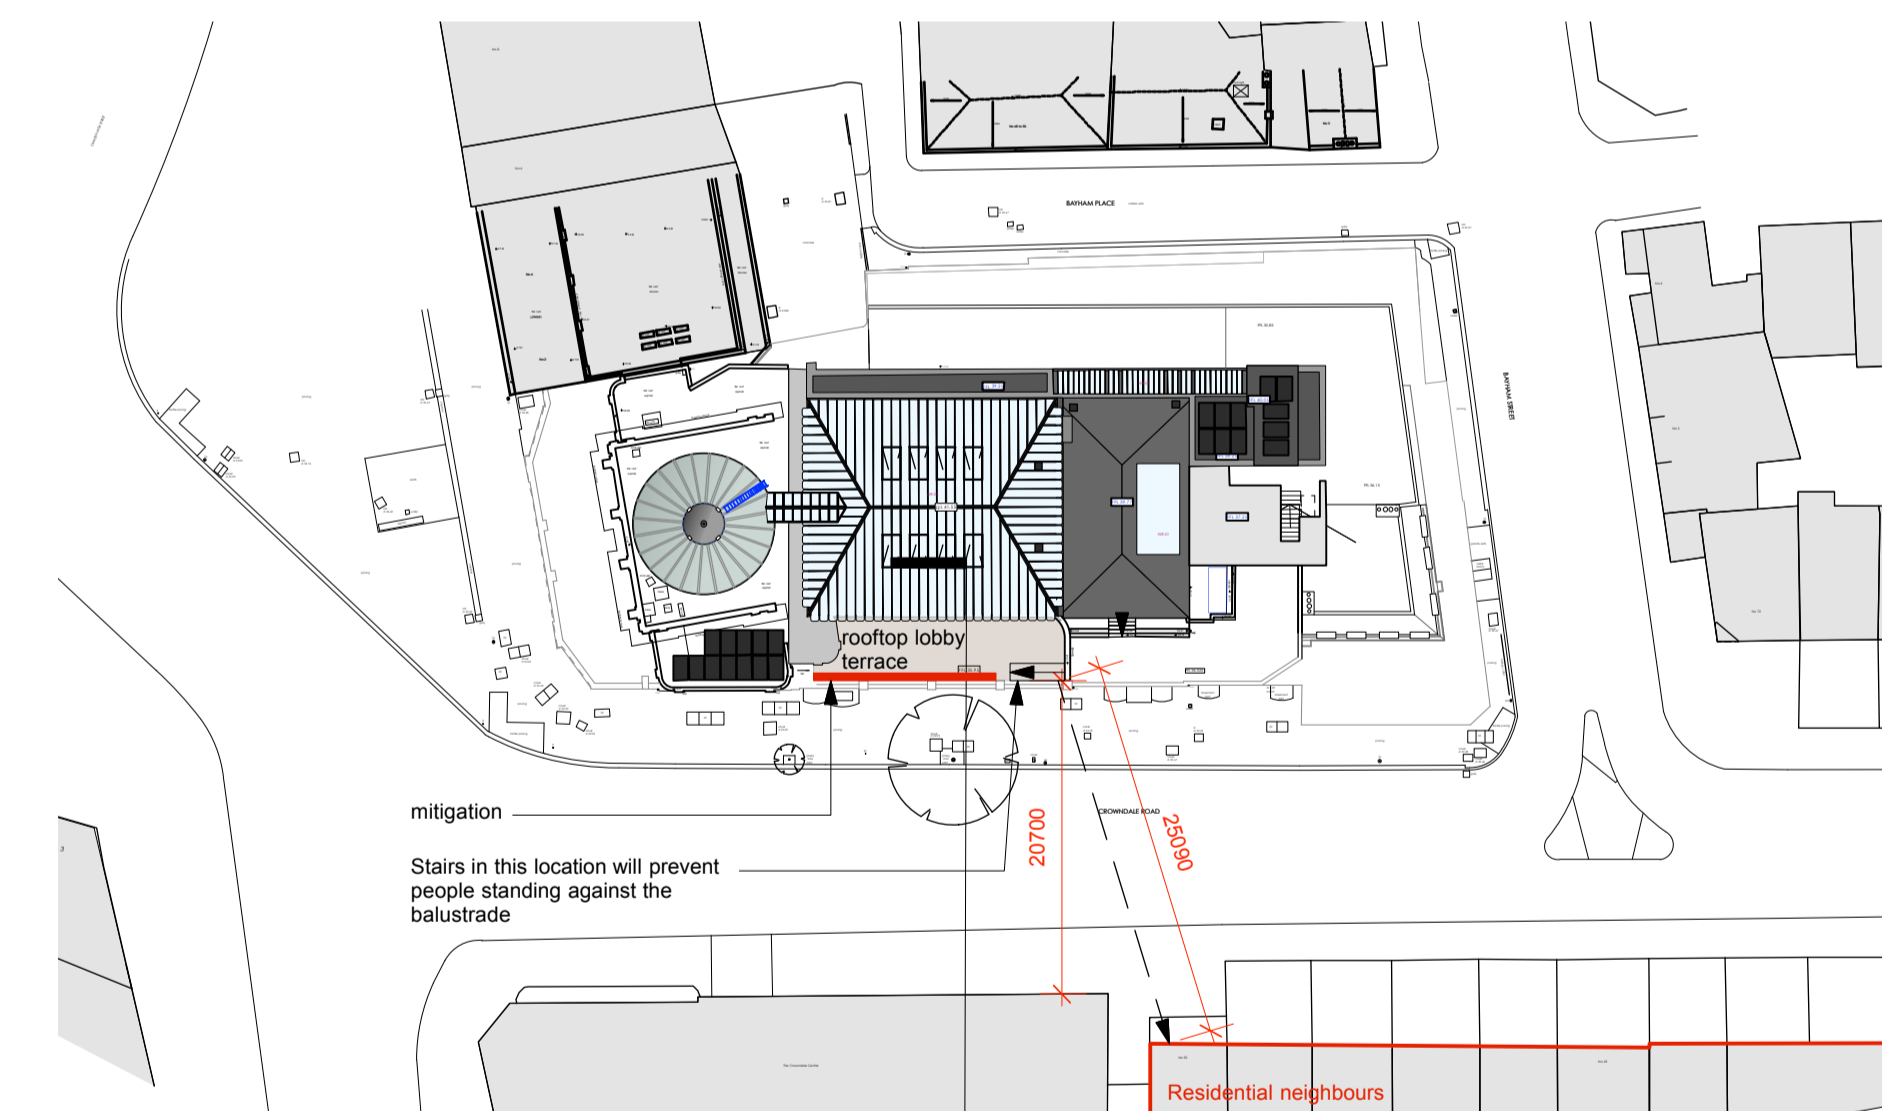

Proposed Roof Plan with mitigation
 Scale: 1:500

 

For Information

Archer Humphries Architects

Basement
 Central House
 142 Central Street
 London, United Kingdom
 EC1V 5AR
 T: +44 (0) 20 7251 8555

project title	
KOKO + Hope & Anchor + Bayham Place Camden, London	
drawing title	scale date
Sections through roof terraces 4	1:100 07.04.17
drawing number	drawn checked
AHA/KKC/PR/307-4	EH DA
revision	revision
	A